


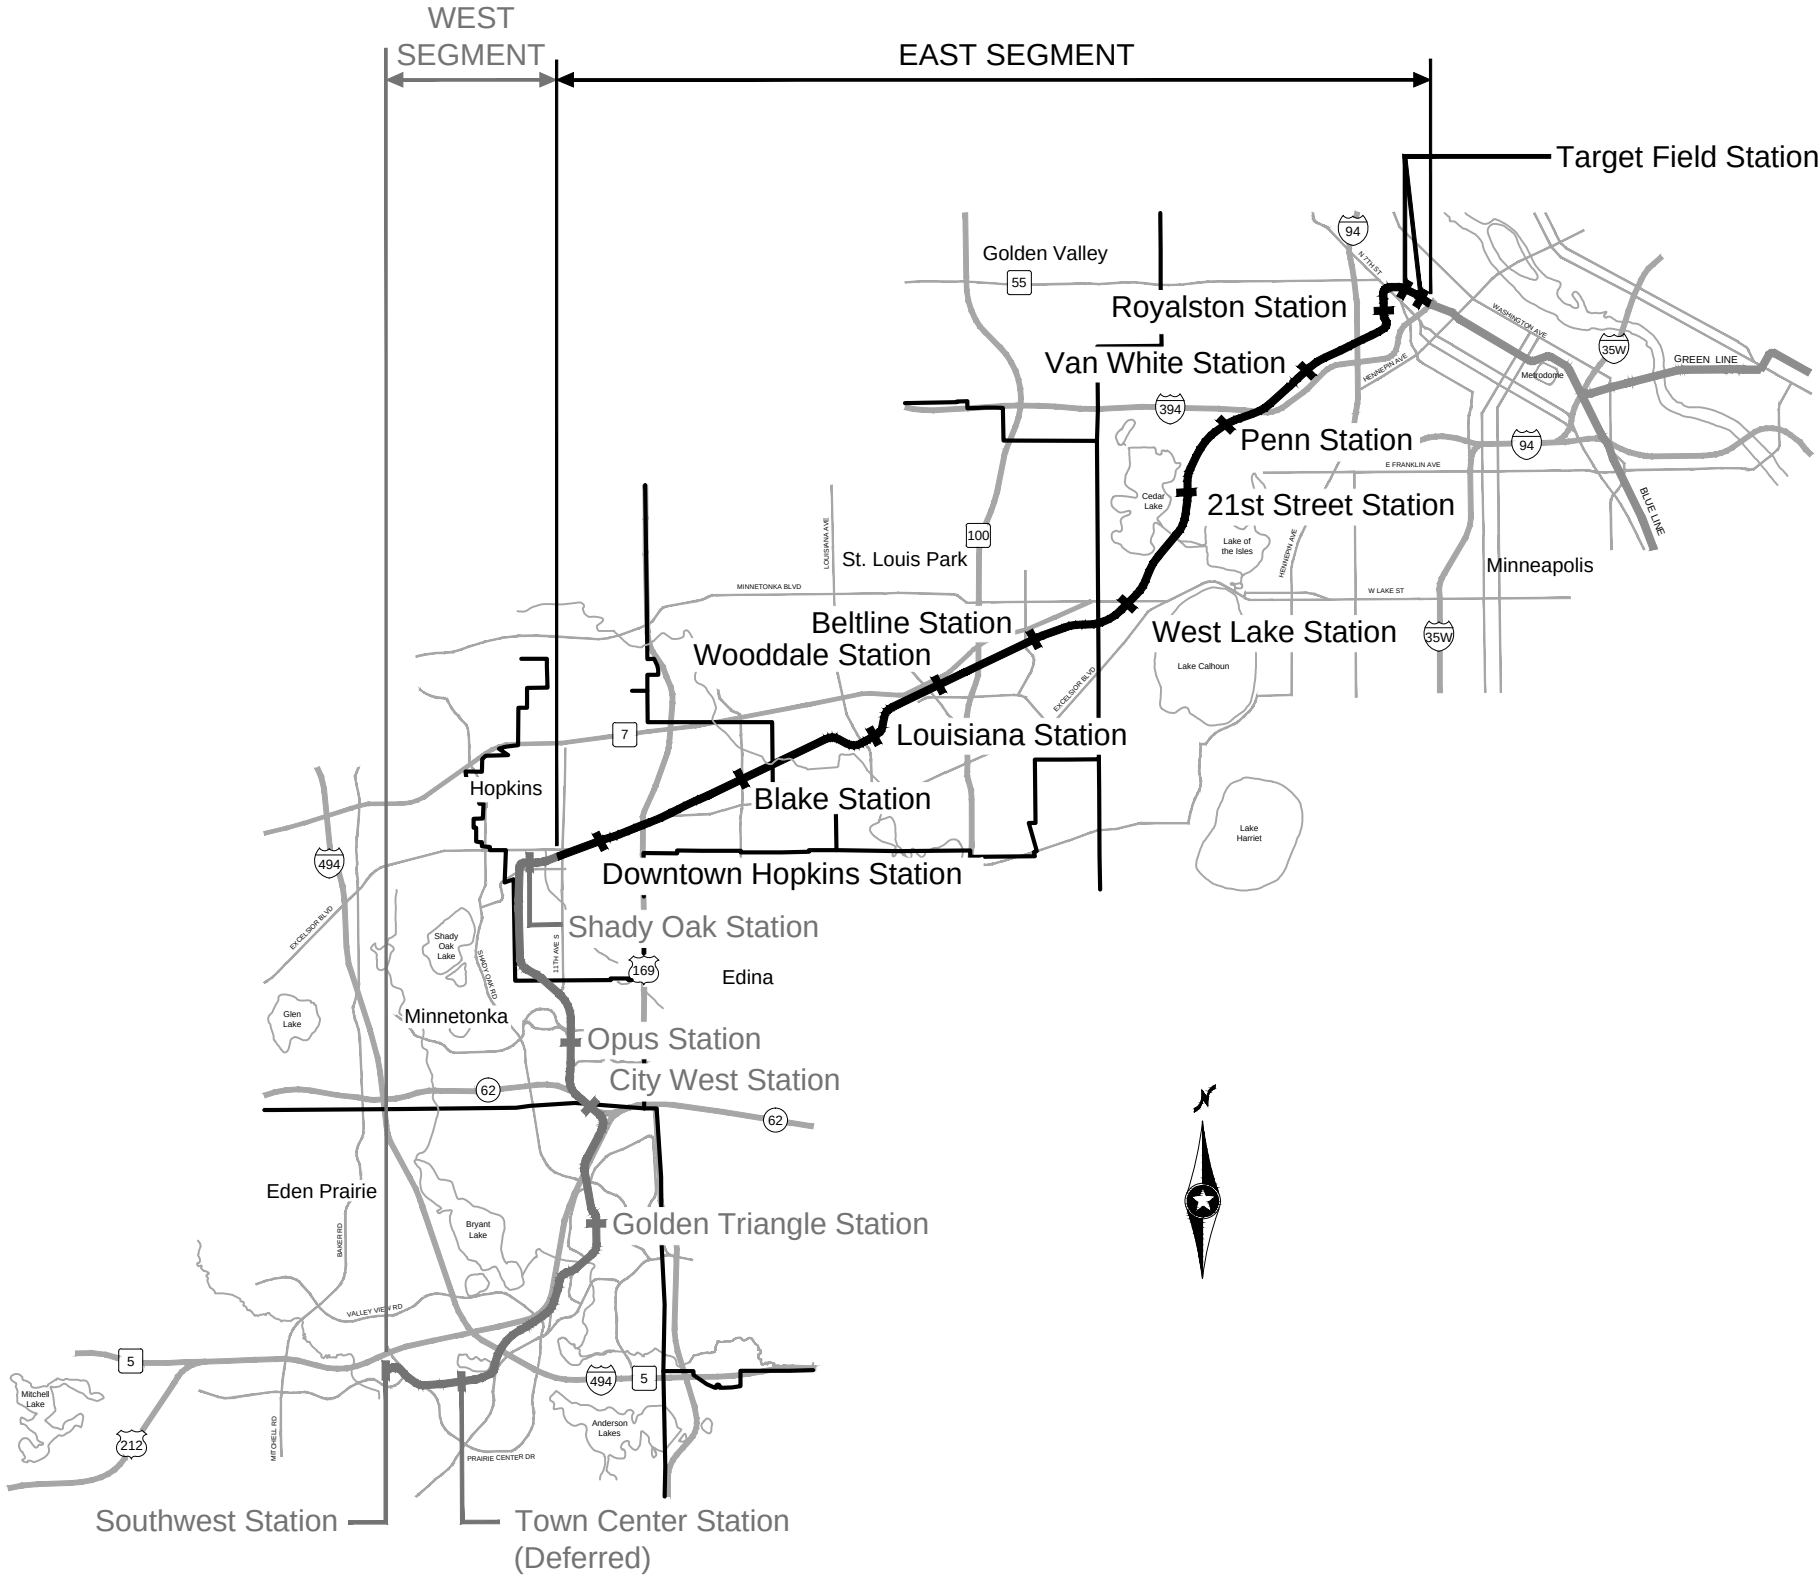



EAST SEGMENT 2
TRACK WORK/CIVIL
REVISED PRELIMINARY DESIGN
PLANS FOR MUNICIPAL CONSENT
(07/23/2015)

MN STATUTE 473.3994

INDEX	
GENERAL DRAWINGS	
1	COVER SHEET AND INDEX OF DRAWINGS
2	SEGMENT KEY MAP
3	LEGEND AND ABBREVIATIONS
TRACK DRAWINGS	
4-5	SHEET LAYOUT INDEX
6-27	PLAN AND PROFILE
CIVIL DRAWINGS	
28-29	SHEET LAYOUT INDEX
30-33	ROADWAY PLAN AND PROFILE
34-54	TRAIL PLAN AND PROFILE
55-58	SITE PLAN - LOUISIANA STATION
59	SITE PLAN - WOODDALE STATION
60	SITE PLAN - BELTLINE STATION
61-62	SITE PLAN - BELTLINE STATION PARK AND RIDE
ARCHITECTURAL DRAWINGS	
63	STATION LAYOUT



Jul, 16 2015 06:09 pm v:\3400_ADC\CAD\SEGMENT E2\PLAN SHEETS MC\GENERAL\E2-GEN-KEY.dwg By: Wedgehr

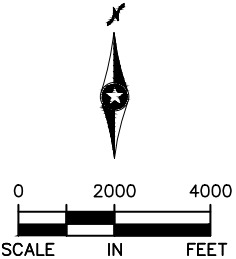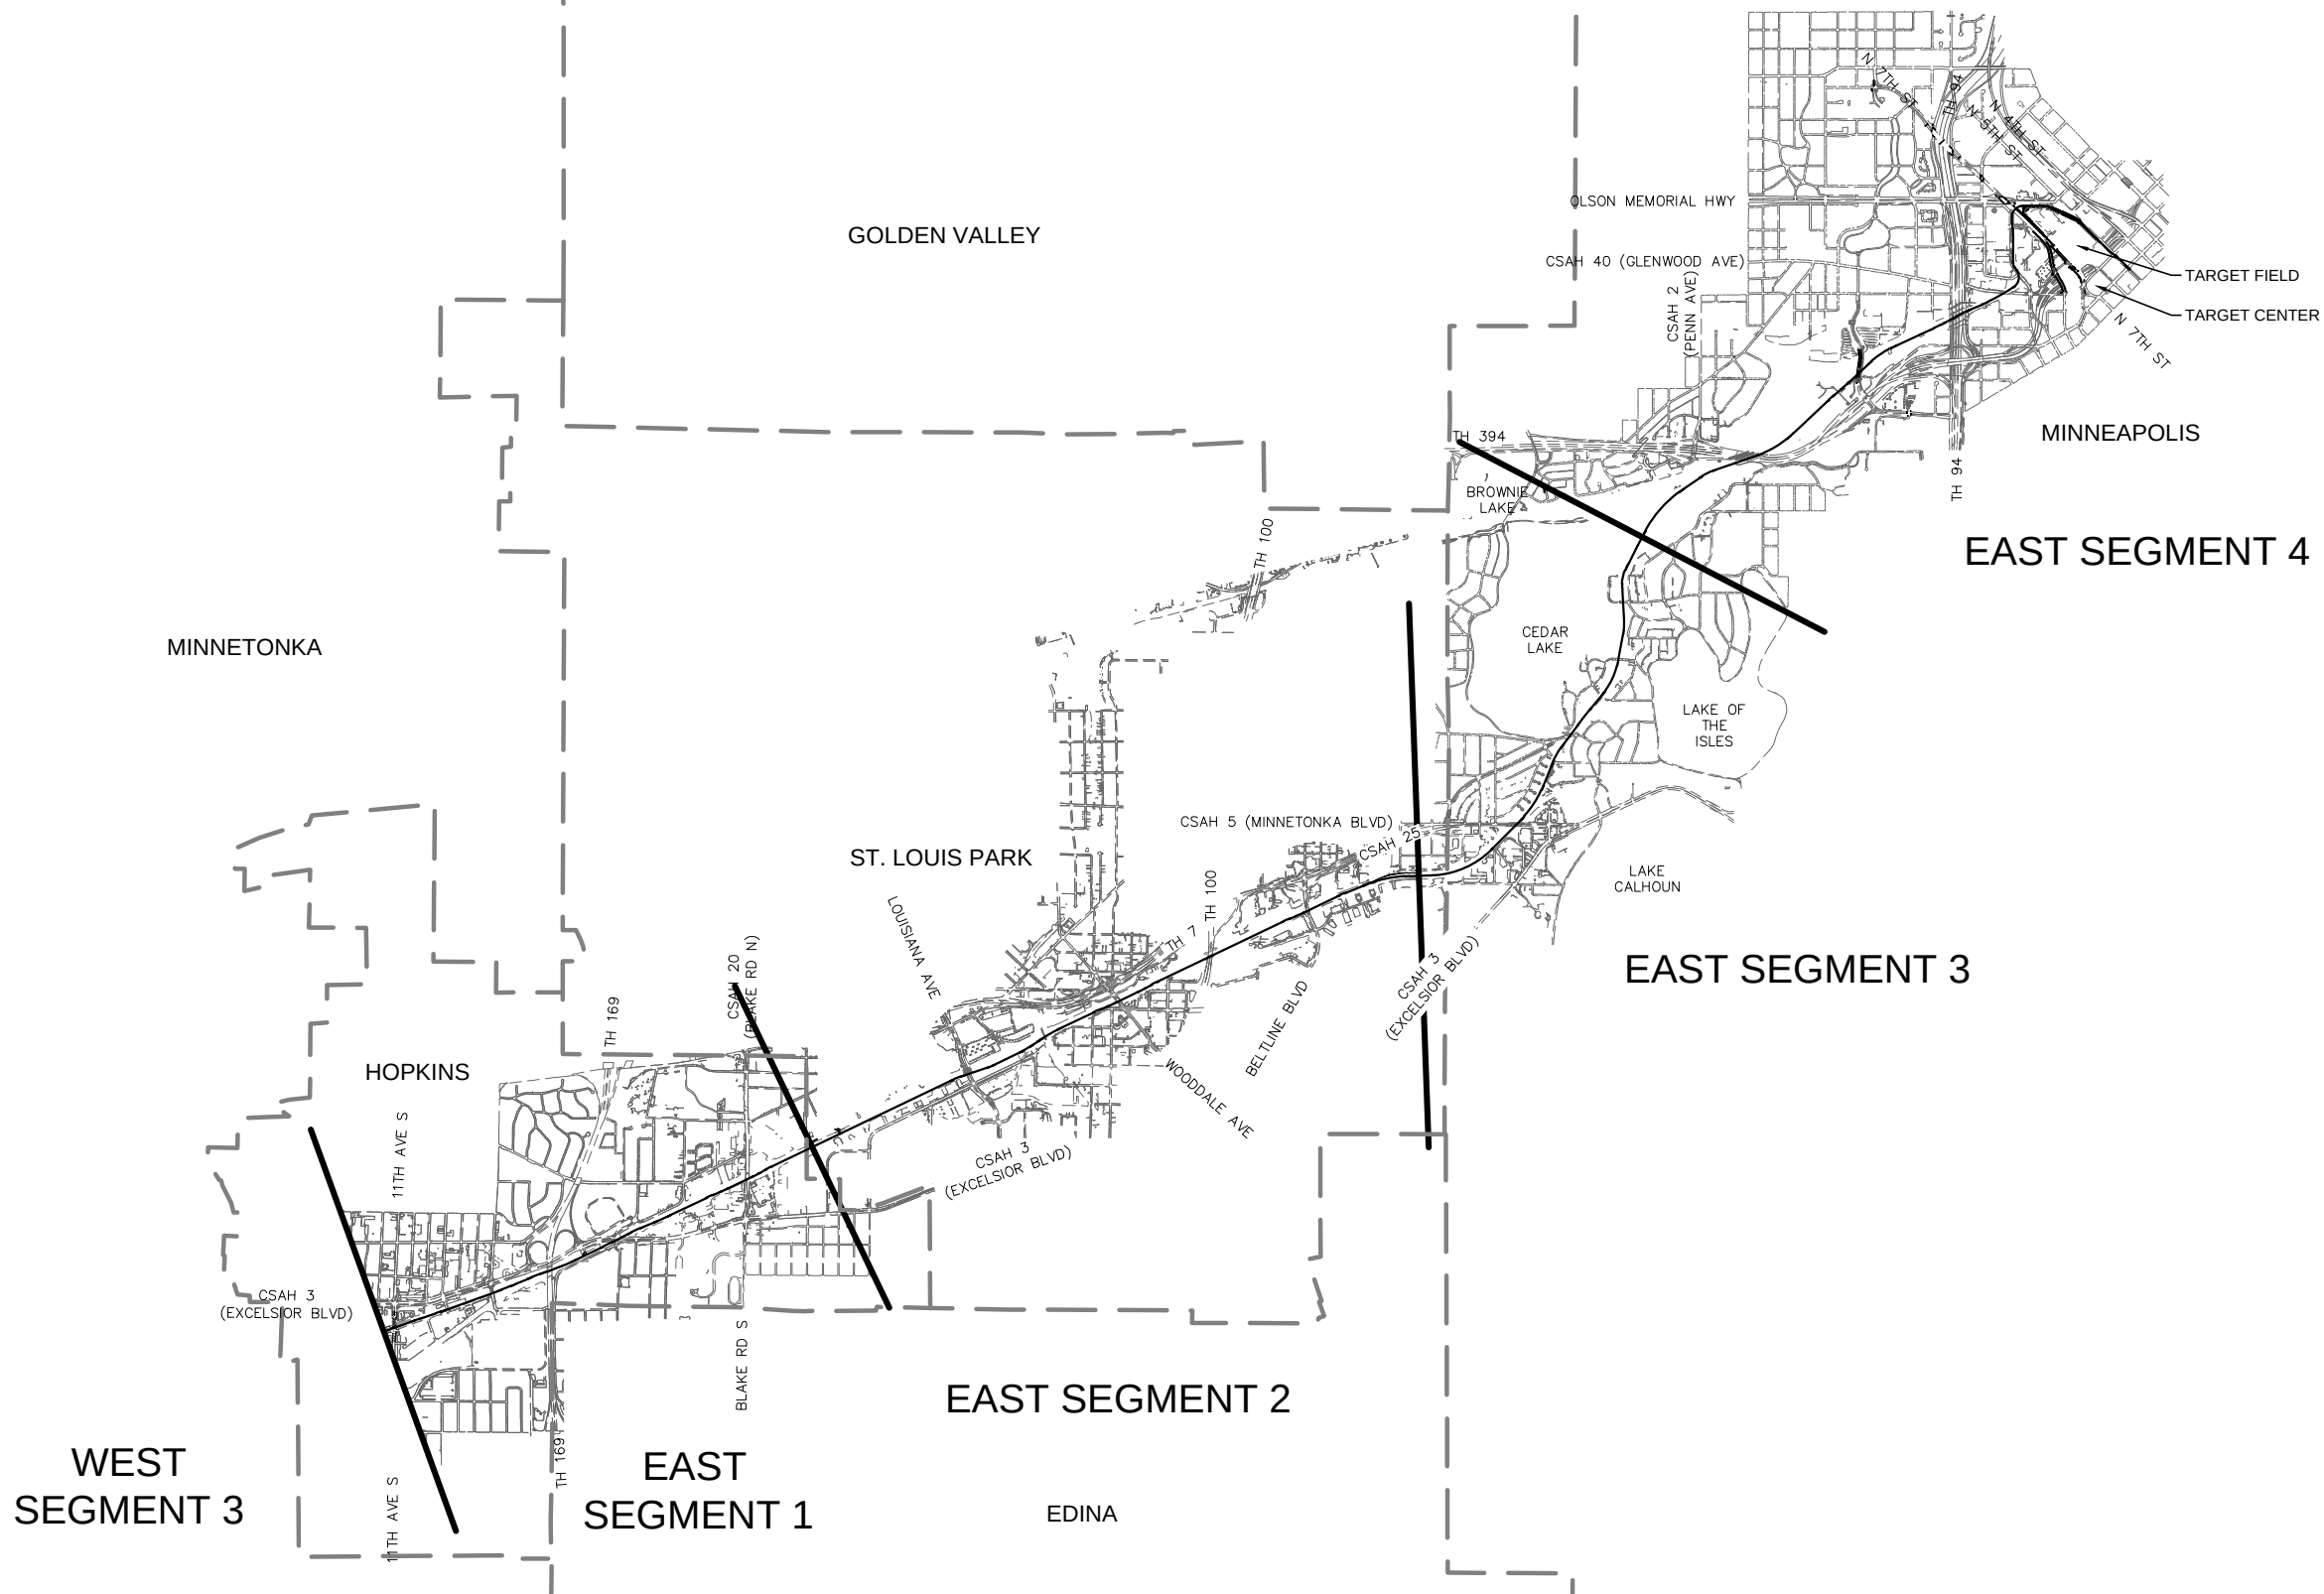

NO.	DATE	BY	CHECK	DESIGN	REVISION / SUBMITTAL


MUNICIPAL CONSENT






EAST SEGMENT 2
GENERAL
SEGMENT KEY MAP

DISCIPLINE:
GENERAL

SHEET NAME:
E2-GEN-KEY - 001

SHEET
2
OF
63

Jul, 16 2015 06:09 pm v:\3400_ADC\CAD\SEGMENT E2\PLAN SHEETS MC\GENERAL\E2-GEN-NTS.dwg By: Wedgehr

   

PROPOSED SIGNALIZED INTERSECTION

EXISTING SIGNALIZED INTERSECTION

PROPOSED DIRECTIONAL LANE USE

EXISTING DIRECTIONAL LANE USE

AUTOMATIC GATE

RAIL TURNOUT

RAIL CROSSOVER (DOUBLE)

RAIL CROSSOVER (SINGLE)

POINT OF SWITCH (PS)

RAILROAD CURVE NUMBER

NOTE:
ALL TURNOUTS AND CROSSOVERS TO BE EQUIPPED
WITH POWER SWITCH MACHINES AND SWITCH HEATERS



ACCESSIBLE PEDESTRIAN CURB RAMP
(DESIGN VARIES)

PROPOSED SIGNALIZED INTERSECTION

EXISTING SIGNALIZED INTERSECTION

PROPOSED DIRECTIONAL LANE USE

EXISTING DIRECTIONAL LANE USE





AUTOMATIC GATE

HANDICAP PARKING STALL

TACTILE WARNING STRIP

TPSS BUILDING (TPSS-SW###)

SIGNAL OR INTERMEDIATE OR PLATFORM
OR XING OR TUNNEL HOUSE OR ANY
COMBINATION OF THESE

    

ROADWAY ☞

TRACK ☞

RETAINING WALL

BALLAST CURB

TUNNEL WALL




FENCE

EX ROW

PROP ROW

PROP TCE

PROP PE

   

ROADWAY ☞

TRACK ☞

CONCRETE CURB AND GUTTER

TRAIL

SIDEWALK

DRIVEWAY

BRIDGE

RETAINING WALL

TUNNEL WALL

CROSSWALK

STOP BAR

MEDIAN NOSE

SAWCUT

FENCE

DELINEATED WETLAND

WATER EDGE

EX ROW

PROP ROW

PROP TCE

PROP PE

CONCRETE SIDEWALK JOINTING

TRAIL INDEX

ABBREVIATED NAME	FULL NAME / LOCATION
TRAIL 1	UNDER RED CIRCLE DR, LRT, AND YELLOW CIRCLE DR
TRAIL 2	FROM TRAIL 1 TO GREEN CIRCLE DR
TRAIL 3	OPUS STATION ACCESS FROM BREN RD E
TRAIL 4	FROM BREN RD W TO TRAIL 5
TRAIL 5	FROM OPUS STATION TO GREEN CIRCLE DR
TRAIL 6	FROM TRAIL 5 TO SMETANA RD
CEDAR LAKE TRAIL	CEDAR LAKE LRT REGIONAL TRAIL/FROM SHADY OAK STATION TO 11TH AVE
CEDAR LAKE TRAIL	CEDAR LAKE LRT REGIONAL TRAIL/WEST OF EXCELSIOR
CEDAR LAKE TRAIL	CEDAR LAKE LRT REGIONAL LRT TRAIL/BETWEEN EXCELSIOR AND KENILWORTH TRAIL CONNECTION
MIDTOWN GREENWAY	MIDTOWN GREENWAY/EAST OF KENILWORTH TRAIL CONNECTION
TRAIL A	KENILWORTH TRAIL (SECONDARY)/BETWEEN CEDAR-ISLES CHANNEL AND 21ST STREET STATION
TRAIL B	KENILWORTH TRAIL (SECONDARY)/BETWEEN 21ST STREET STATION AND PENN STATION
TRAIL B	CEDAR LAKE TRAIL (SECONDARY)/EAST OF PENN STATION
TRAIL C	10' CONNECTOR TRAIL FROM CEDAR LAKE LRT REGIONAL TRAIL TO TYLER AVE.
TRAIL D	10' CONNECTOR TRAIL/BELTLINE STATION TO CEDAR LAKE LRT REGIONAL TRAIL
KENILWORTH TRAIL	KENILWORTH TRAIL (MAIN)/W LAKE ST TO PENN STATION
CEDAR LAKE TRAIL	CEDAR LAKE TRAIL (MAIN)/PENN STATION TO TH 394
TRAIL E	KENILWORTH TRAIL (SECONDARY)/EAST OF W LAKE ST
TRAIL F	KENILWORTH TRAIL (SECONDARY)/WEST OF CEDAR LAKE PKWY
TRAIL G	KENILWORTH TRAIL (SECONDARY)/WEST OF PENN STATION
TRAIL G	CEDAR LAKE TRAIL (SECONDARY)/EAST OF PENN STATION
TRAIL H	10' CONNECTOR TRAIL/EAST OF PENN STATION TO KENWOOD PKWY
TRAIL I	NOT USED
CEDAR LAKE TRAIL	CEDAR LAKE TRAIL (MAIN)/AT-GRADE CROSSING AT PENN STATION
TRAIL J	CEDAR LAKE TRAIL (SECONDARY)/NORTHWEST OF PENN STATION
TRAIL K	CEDAR LAKE TRAIL (SECONDARY)/NORTHWEST OF PENN STATION
TRAIL L	CEDAR LAKE TRAIL (SECONDARY)/EAST OF PENN STATION
TRAIL M	NOT USED
TRAIL N	8' CONNECTOR TRAIL FROM CEDAR LAKE TRAIL TO EDGEBROOK DRIVE
TRAIL O	8' CONNECTOR TRAIL FROM CEDAR LAKE TRAIL TO W LAKE STREET
TRAIL P	8' CONNECTOR TRAIL FROM CEDAR LAKE TRAIL TO LOUISIANA AVE
TRAIL Q	10' CONNECTOR TRAIL FROM CEDAR LAKE TRAIL TO TH 7 SERVICE ROAD
TRAIL R	20' CONNECTOR TRAIL FROM VAN WHITE STATION TO CEDAR LAKE TRAIL
TRAIL S	NOT USED
TRAIL T	8' CONNECTOR TRAIL FROM VAN WHITE STATION TO VAN WHITE MEMORIAL BLVD
TRAIL U	10' TRAIL PARALLEL TO CEDAR LAKE PKWY
LUCE LINE TRAIL	LUCE LINE REGIONAL TRAIL/ON BRIDGE OVER LIGHT RAIL
TRAIL V	CONNECTOR TRAIL TO LUCE LINE REGIONAL TRAIL WEST OF LIGHT RAIL
TRAIL W	CONNECTOR TRAIL TO LUCE LINE REGIONAL TRAIL WEST OF LIGHT RAIL

AD	ALGEBRAIC DIFFERENCE	OCS	OVERHEAD CONTACT SYSTEM
AVE	AVENUE	OH	OVERHEAD
BGN	BEGIN	PC	POINT OF CURVE
BP	BEGINNING POINT	PE	PROPOSED EASEMENT
BVCE	BEGINNING VERTICAL CURVE ELEVATION	PITO	POINT OF INTERSECTION OF TURNOUT
BVCS	BEGINNING VERTICAL CURVE STATION	PKWY	PARKWAY
BLVD	BOULEVARD	POT	POINT ON TANGENT
BNSF	BURLINGTON NORTHERN SANTA FE RAILWAY	PROP	PROPOSED
C&G	CURB AND GUTTER	PS	POINT OF SWITCH
☞	CENTERLINE	PT	POINT OF TANGENT
CP	CANADIAN PACIFIC	PVI	POINT OF VERTICAL INTERSECTION
CPRAIL	CANADIAN PACIFIC RAILWAY	R	RADIUS (FEET)
CS	CURVE TO SPIRAL	r	RATE OF CHANGE VERTICAL CURVE
CSAH	COUNTY STATE AID HIGHWAY	RH	RIGHT HAND
DF	DIRECT FIXATION	ROW	RIGHT OF WAY
DR	DRIVE	S	SOUTH
Ea	ACTUAL SUPERELEVATION (INCHES)	SB	SOUTH BOUND
EB	EAST BOUND	SC	SPIRAL TO CURVE
ELEV	ELEVATION	SIG-COMM	SIGNAL COMMUNICATION
EP	END POINT	ST	STREET
Eu	UNBALANCED SUPERELEVATION (INCHES)	ST	SPIRAL TO TANGENT
EVCE	ENDING VERTICAL CURVE ELEVATION	STA	STATION
EVCS	ENDING VERTICAL CURVE STATION	TCE	TEMPORARY CONSTRUCTION EASEMENT
EX	EXISTING	TOR	TOP OF RAIL
HCRRRA	HENNEPIN COUNTY REGIONAL RAILROAD AUTHORITY	TPSS	TRACTION POWER SUBSTATION
LH	LEFT HAND	TRK	TRACK
Ls	SPIRAL LENGTH (FEET)	TS	TANGENT TO SPIRAL
MPLS	CITY OF MINNEAPOLIS	UG	UNDERGROUND
MPRB	MINNEAPOLIS PARK AND RECREATION BOARD	V	DESIGN VELOCITY (MPH)
N	NORTH	WB	WEST BOUND
NB	NORTH BOUND		
NO	NUMBER		

NO.	DATE	BY	CHECK	DESIGN	REVISION / SUBMITTAL





MUNICIPAL CONSENT



EAST SEGMENT 2
GENERAL
LEGEND AND ABBREVIATIONS

DISCIPLINE: GENERAL

SHEET NAME: E2-GEN-NTS - 001

SHEET 3 OF 63



Jul, 21 2015 05:16 pm V:\3400_ADC\CAD\SEGMENT E2\PLAN SHEETS MC\TRACK\E2-TRK-IDX.dwg By: Konenj

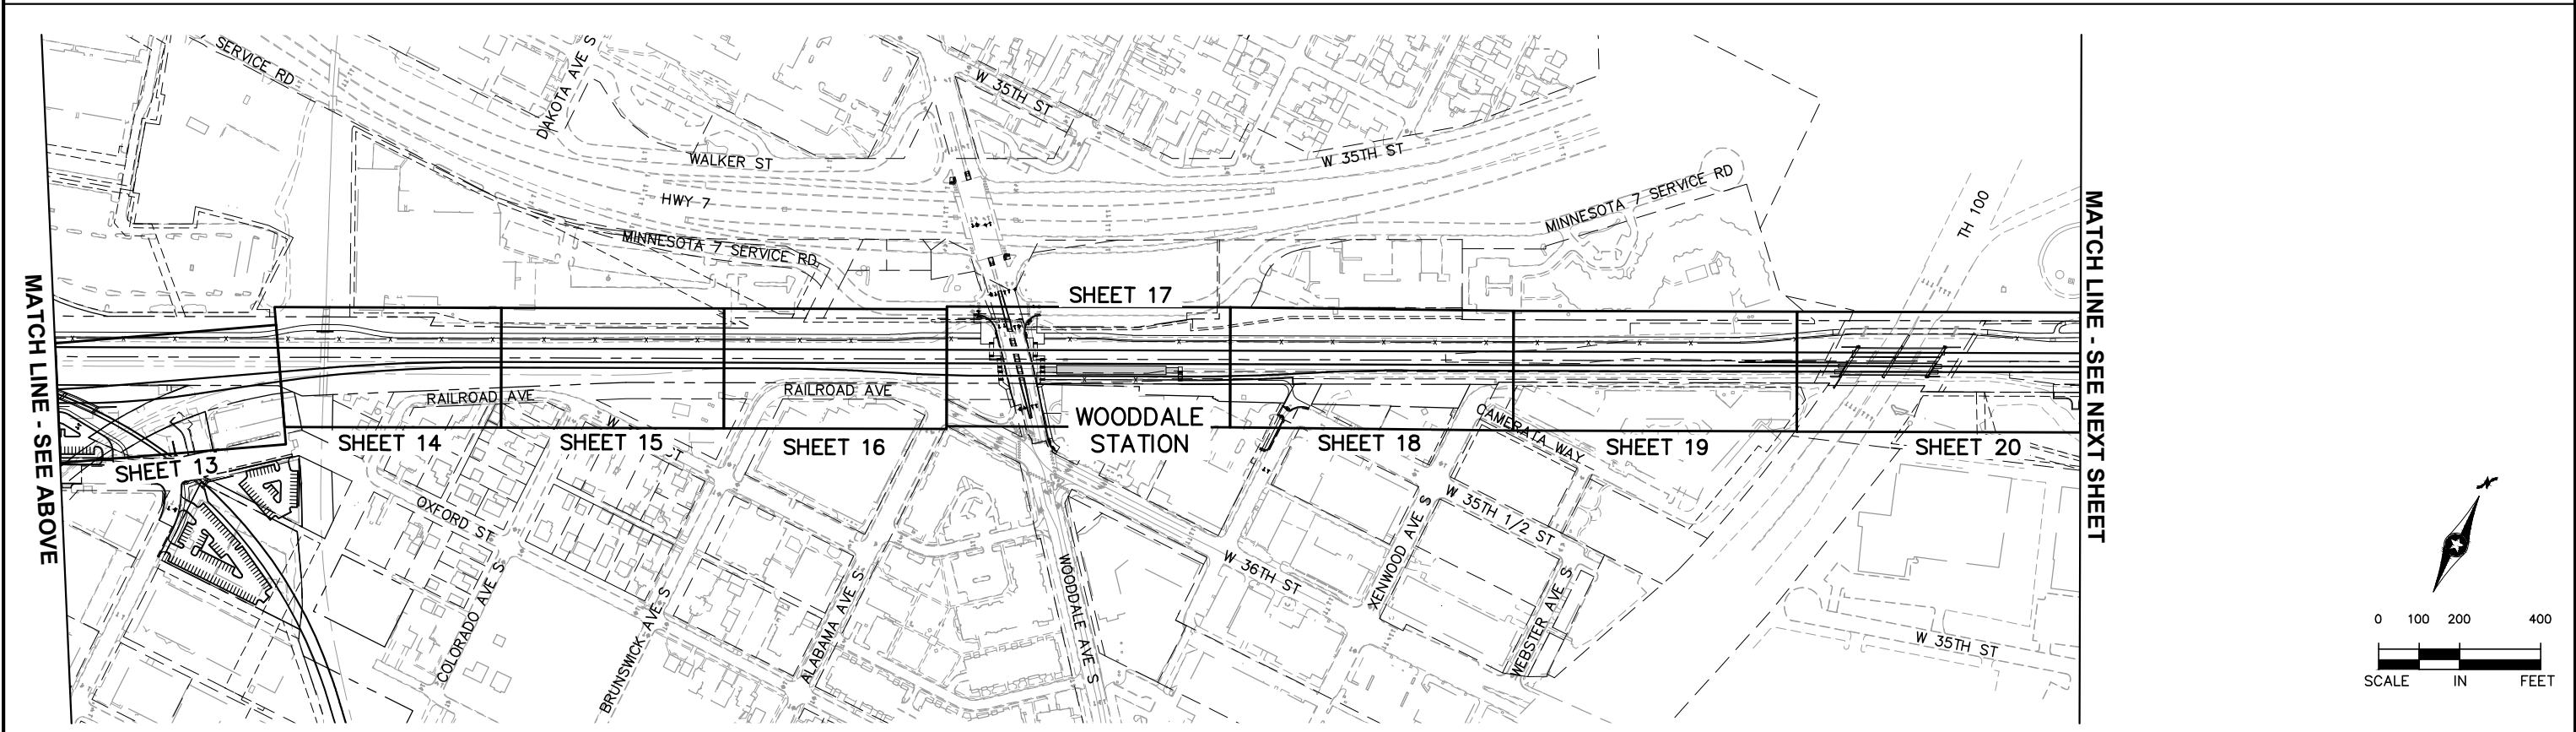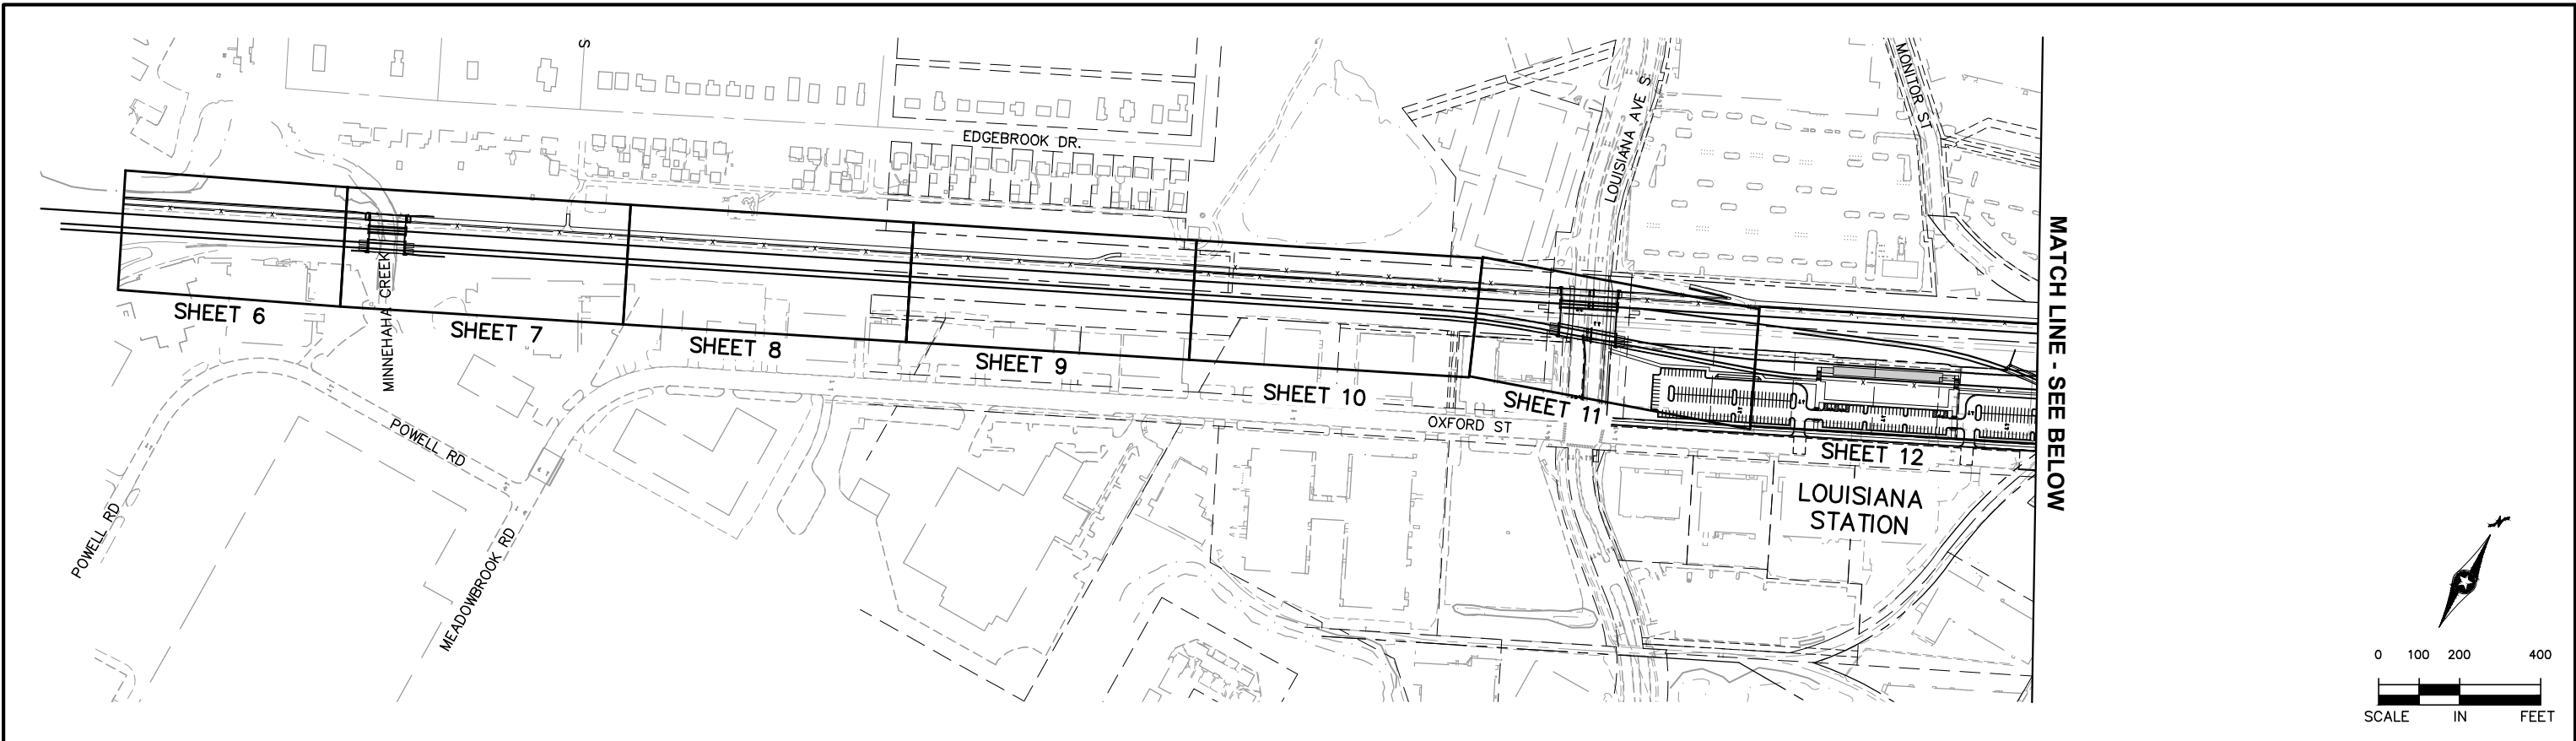

NO. DATE BY CHECK DESIGN REVISION / SUBMITTAL						AECOM MUNICIPAL CONSENT METROPOLITAN COUNCIL SOUTHWEST Green Line LRT Extension EAST SEGMENT 2 TRACK SHEET LAYOUT INDEX SHEET 1 OF 2 DISCIPLINE: TRACK SHEET NAME: E2-TRK-IDX - 001	SHEET 4 OF 63

Jul, 21 2015 04:23 pm v:\3400_ADC\CAD\SEGMENT E2\PLAN SHEETS MC\TRACK\E2-TRK-IDX.dwg By: V-Rasull

MATCH LINE - SEE PREVIOUS SHEET

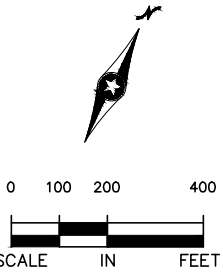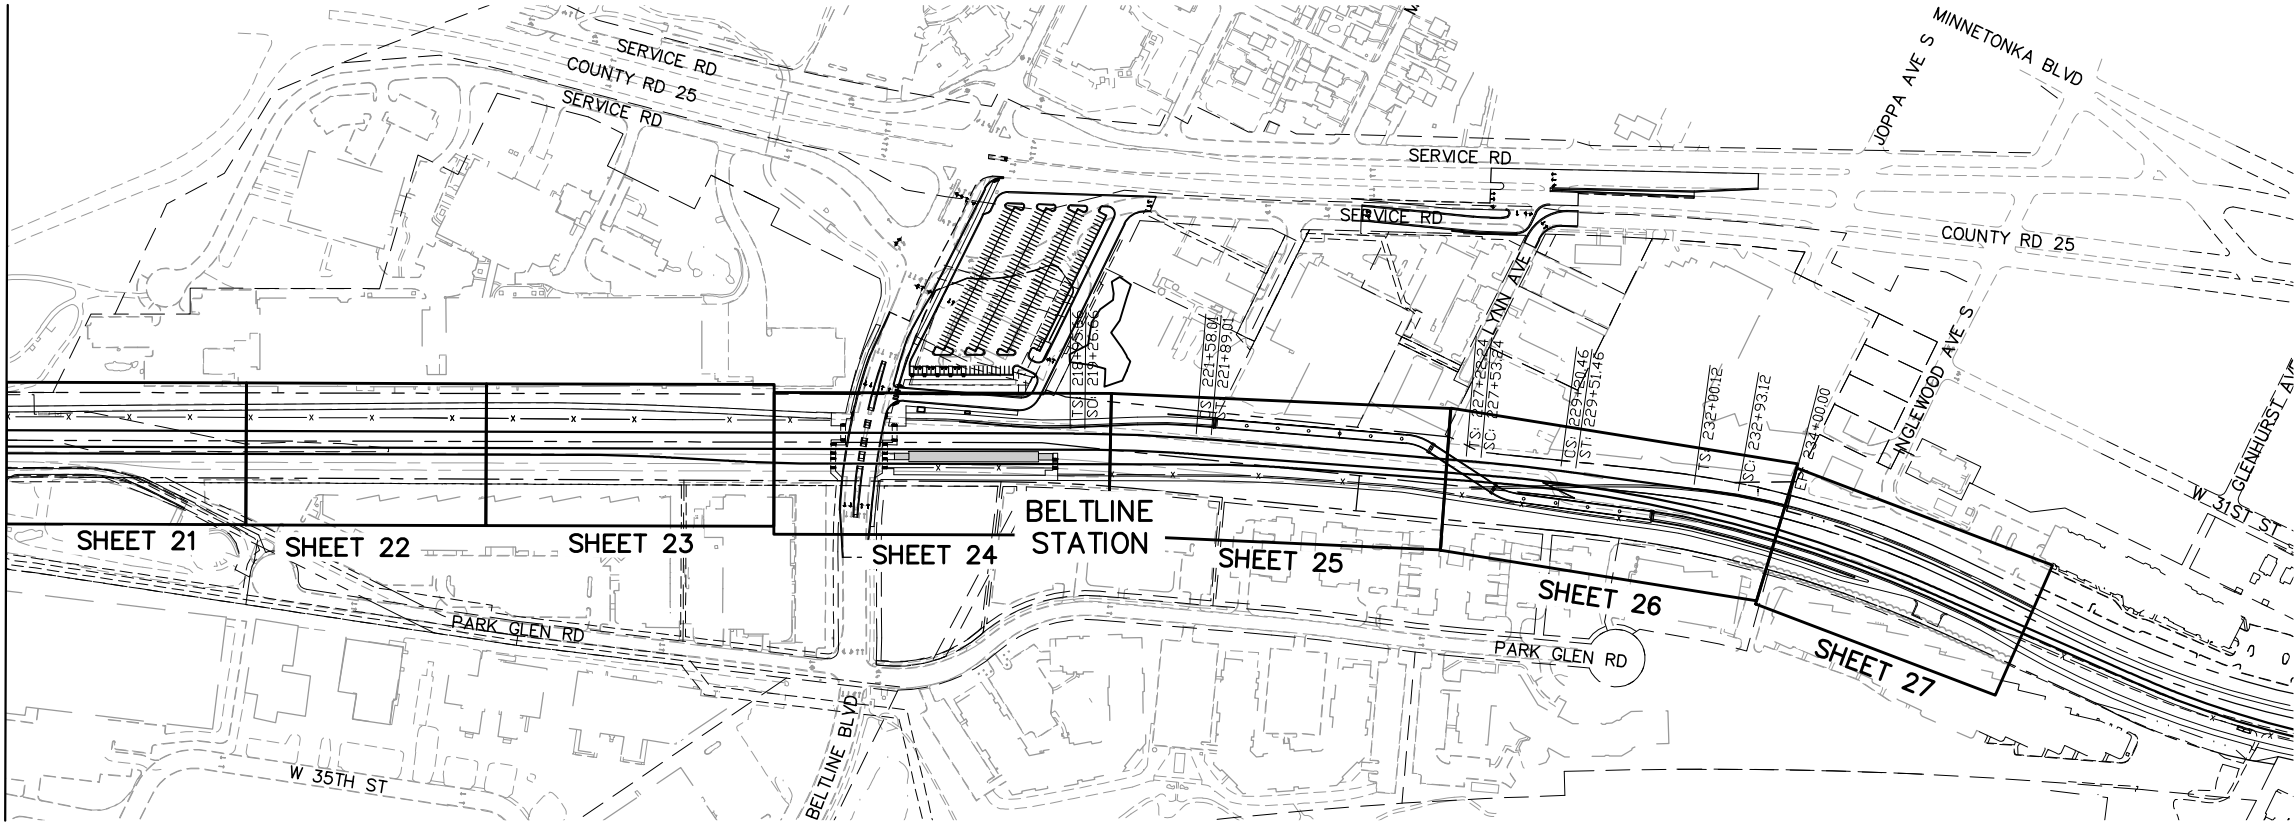

NO.	DATE	BY	CHECK	DESIGN	REVISION / SUBMITTAL





MUNICIPAL CONSENT




EAST SEGMENT 2
TRACK
SHEET LAYOUT INDEX
SHEET 2 OF 2

DISCIPLINE:
TRACK

SHEET NAME:
E2-TRK-IDX - 002


SHEET


5

OF

63


Jul, 21 2015 04:24 pm V:\3400_ADC\CAD\SEGMENT E2\PLAN SHEETS MC\TRACK\E2-TRK-PRF.dwg By: V-Rasul

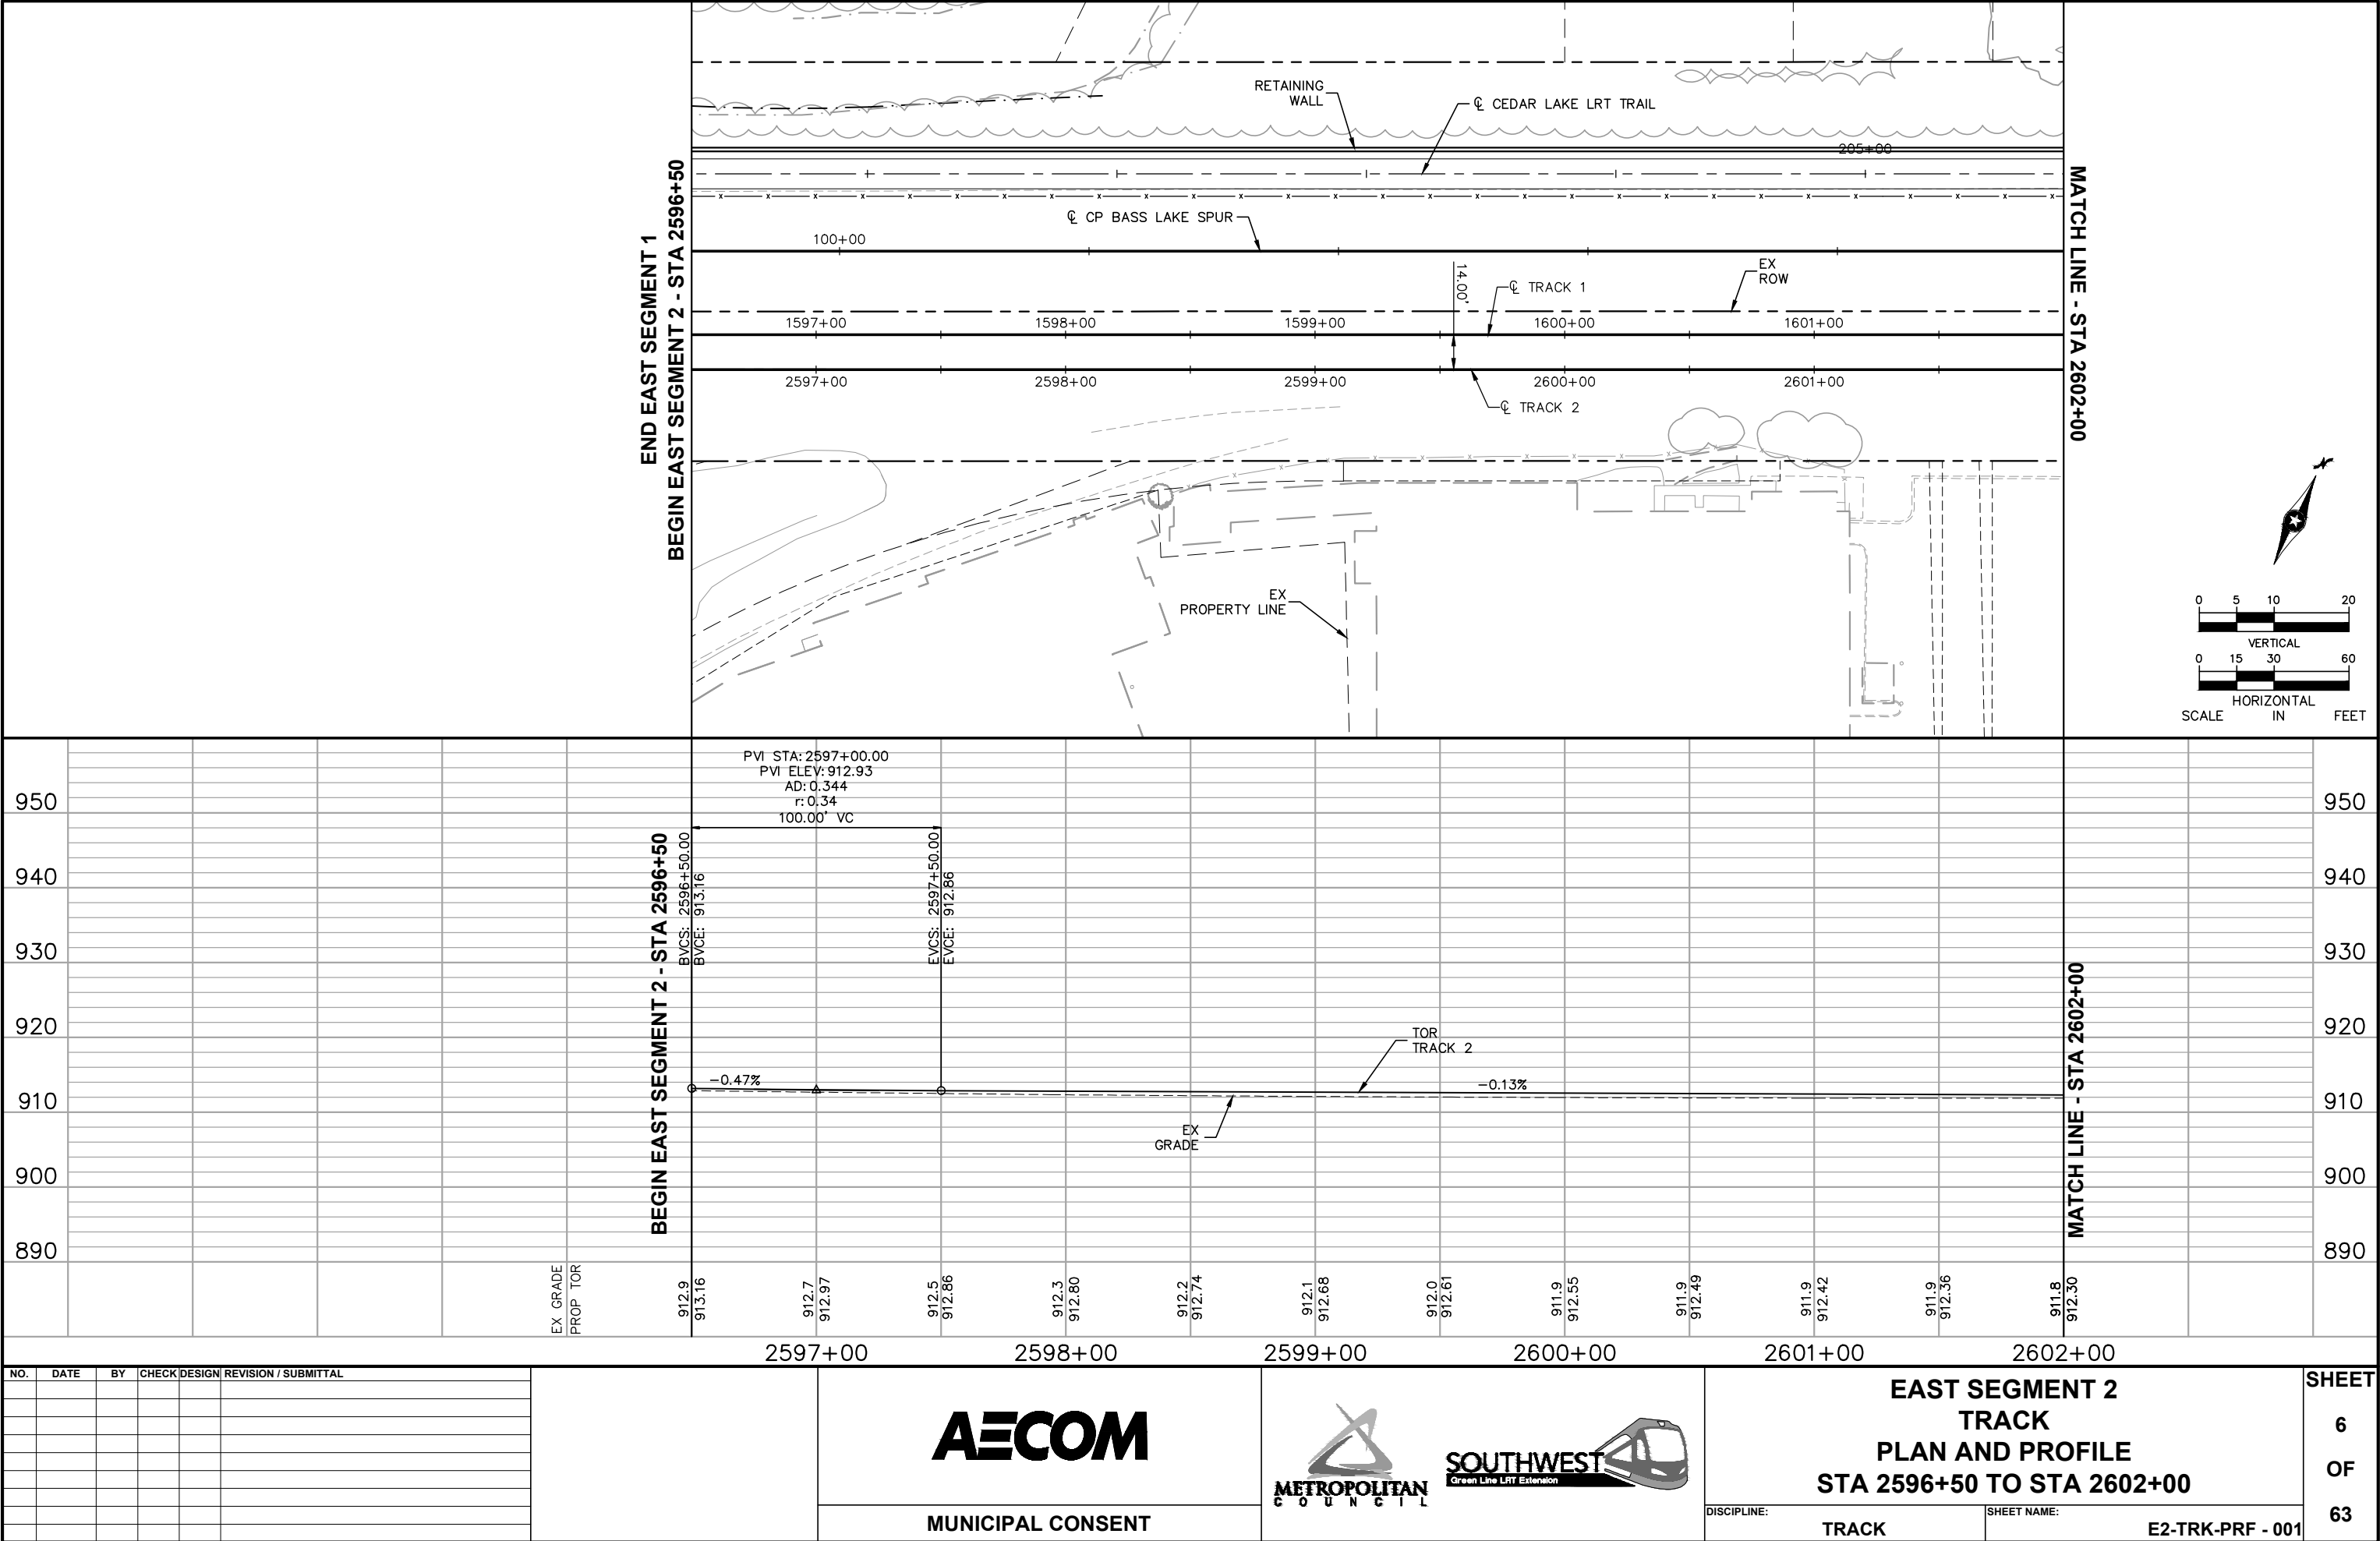

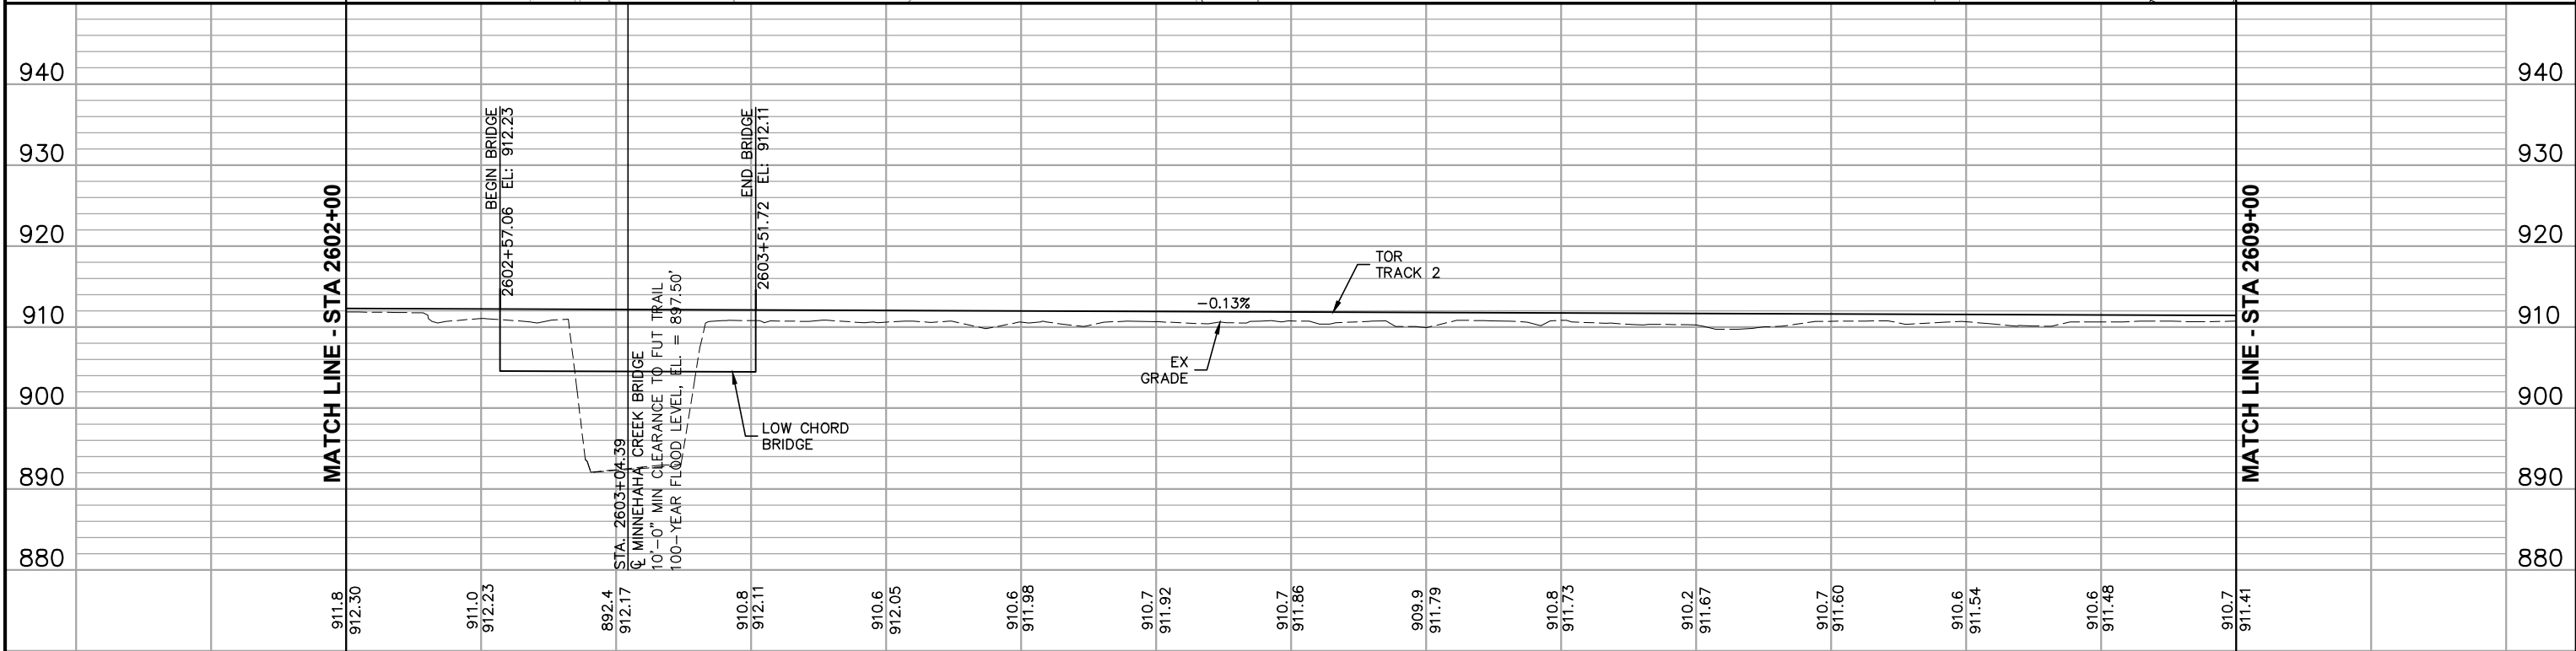


2602+00						2603+00						2604+00						2605+00						2606+00						2607+00						2608+00						2609+00						SHEET 7 OF 63	
NO.	DATE	BY	CHECK	DESIGN	REVISION / SUBMITTAL													 						EAST SEGMENT 2 TRACK PLAN AND PROFILE STA 2602+00 TO STA 2609+00																									
						MUNICIPAL CONSENT						DISCIPLINE: TRACK						SHEET NAME: E2-TRK-PRF - 002																															




Jul, 21 2015 04:26 pm V:\3400_ADC\CAD\SEGMENT E2\PLAN SHEETS MC\TRACK\E2-TRK-PRF.dwg By: V-RasulL

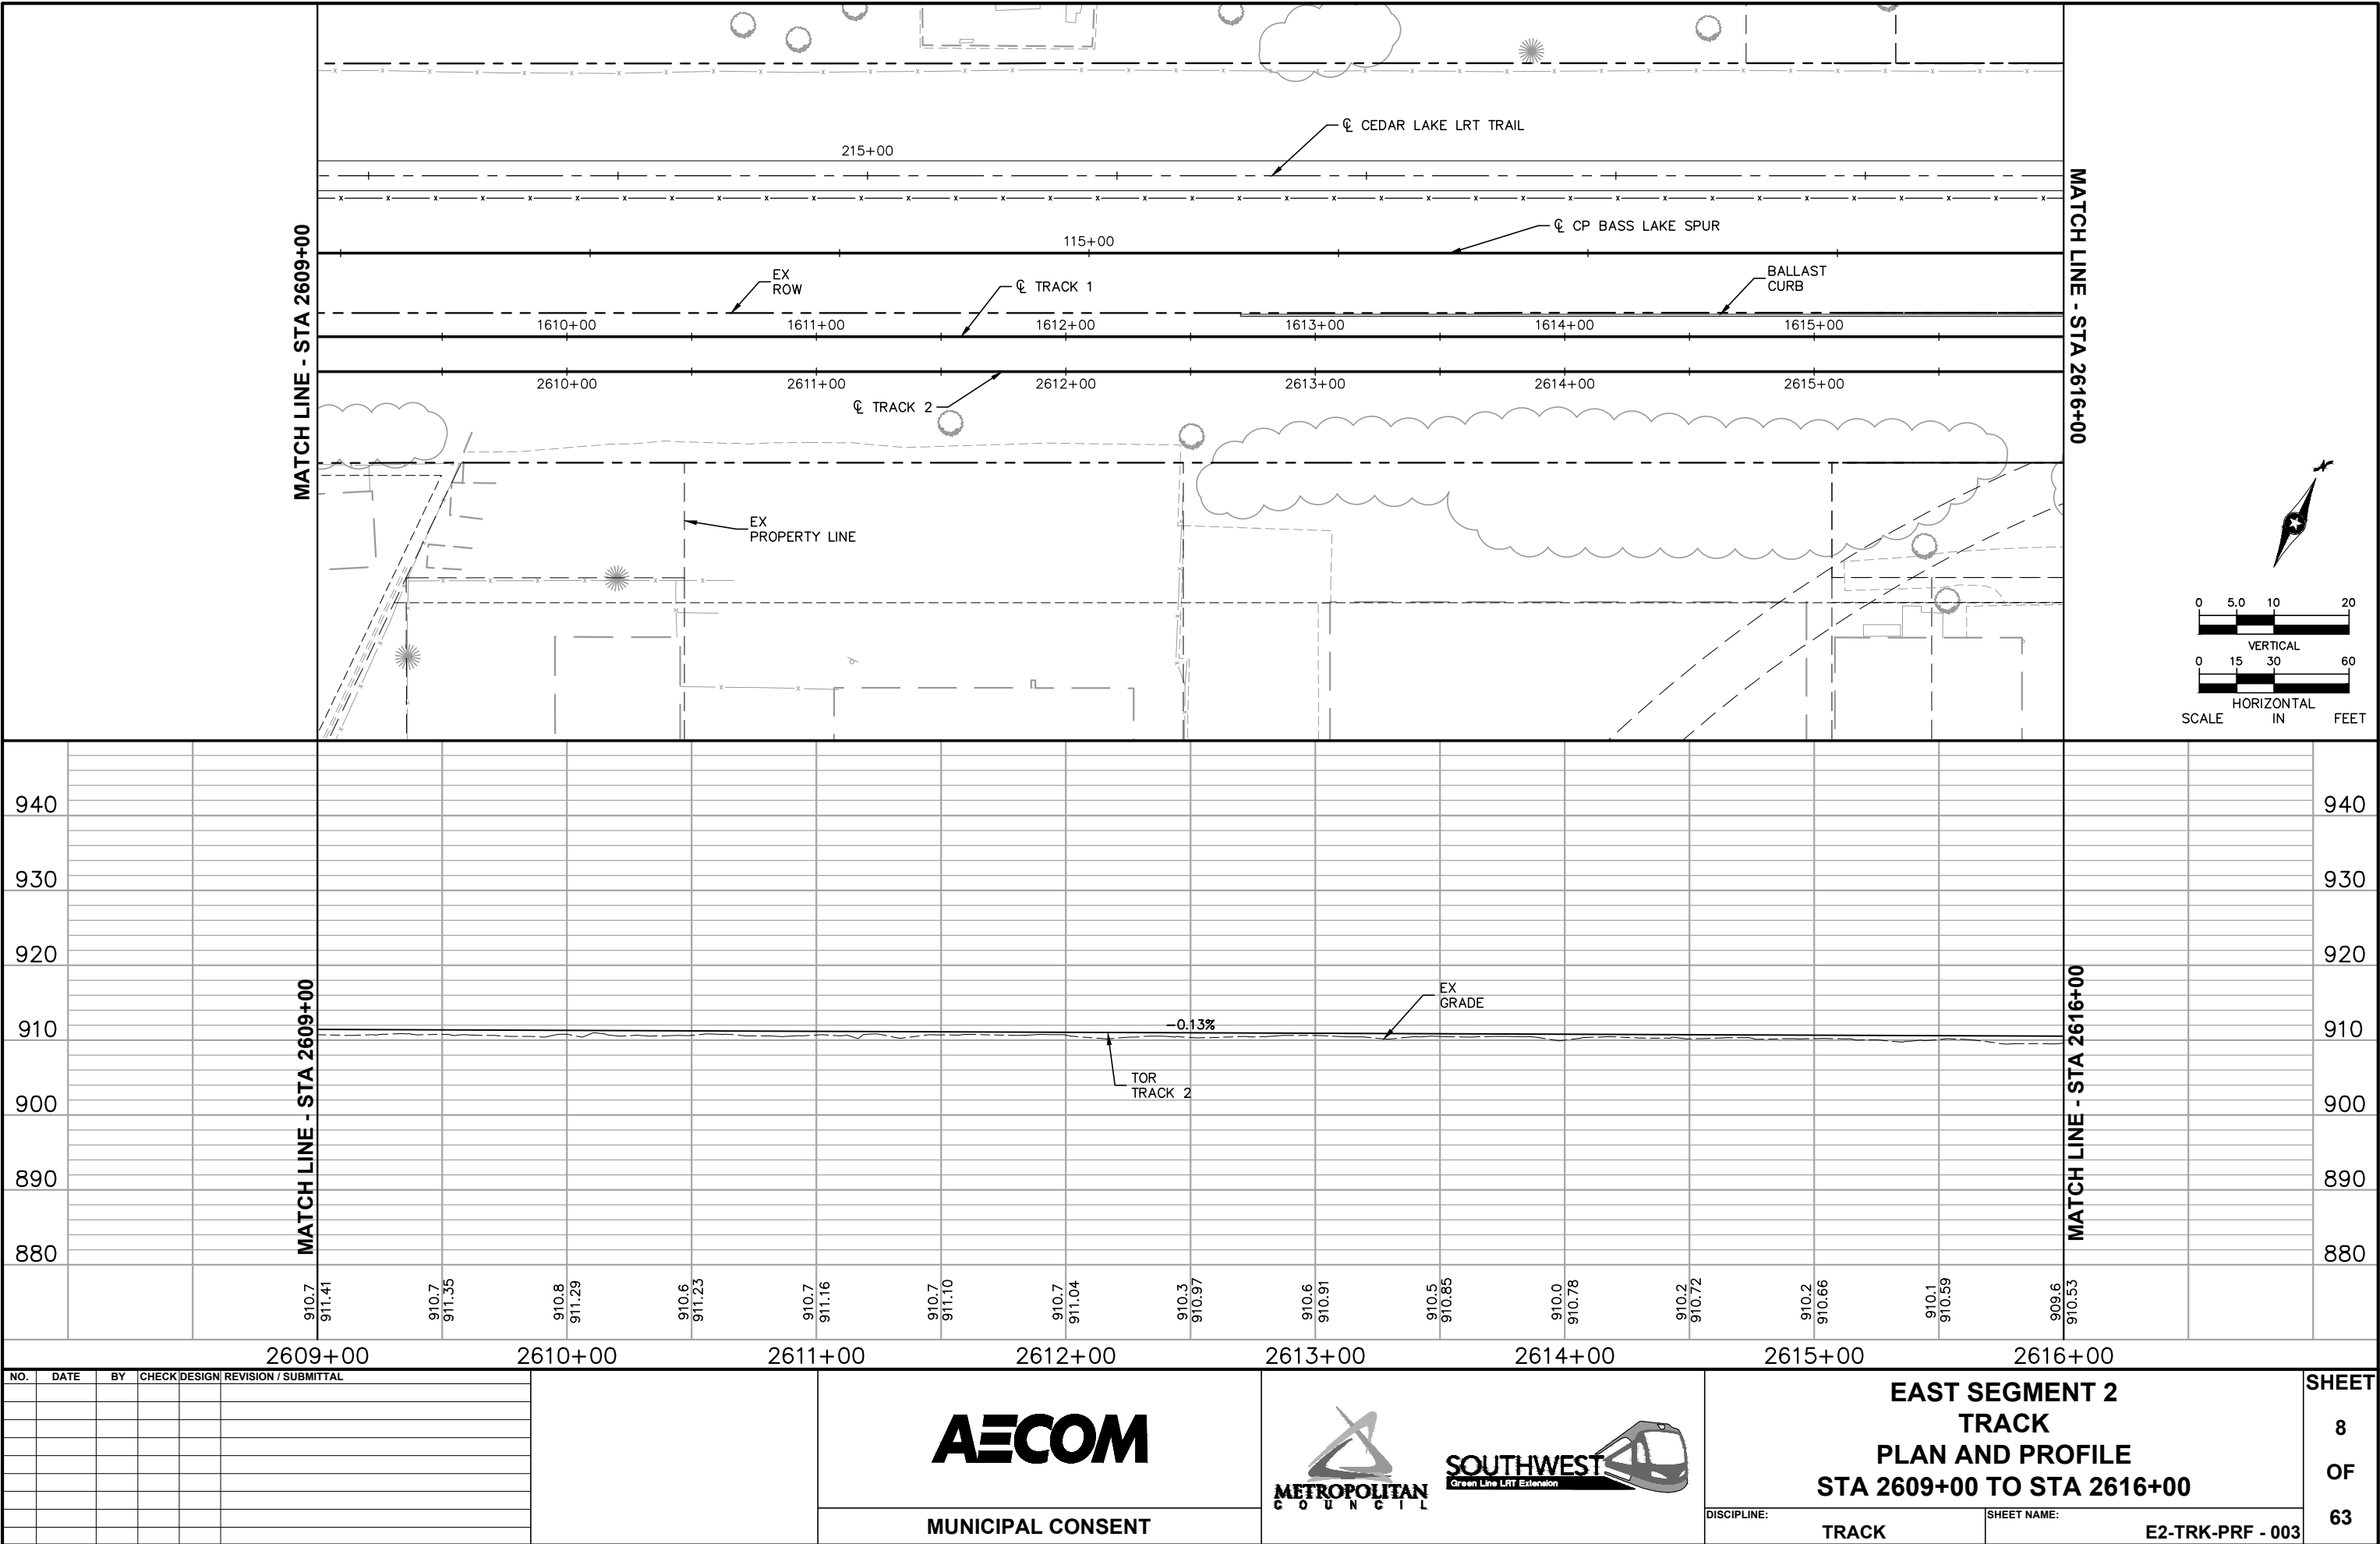

Jul, 21 2015 04:28 pm V:\3400_ADC\CAD\SEGMENT E2\PLAN SHEETS MC\TRACK\E2-TRK-PRF.dwg By: V-Rasul

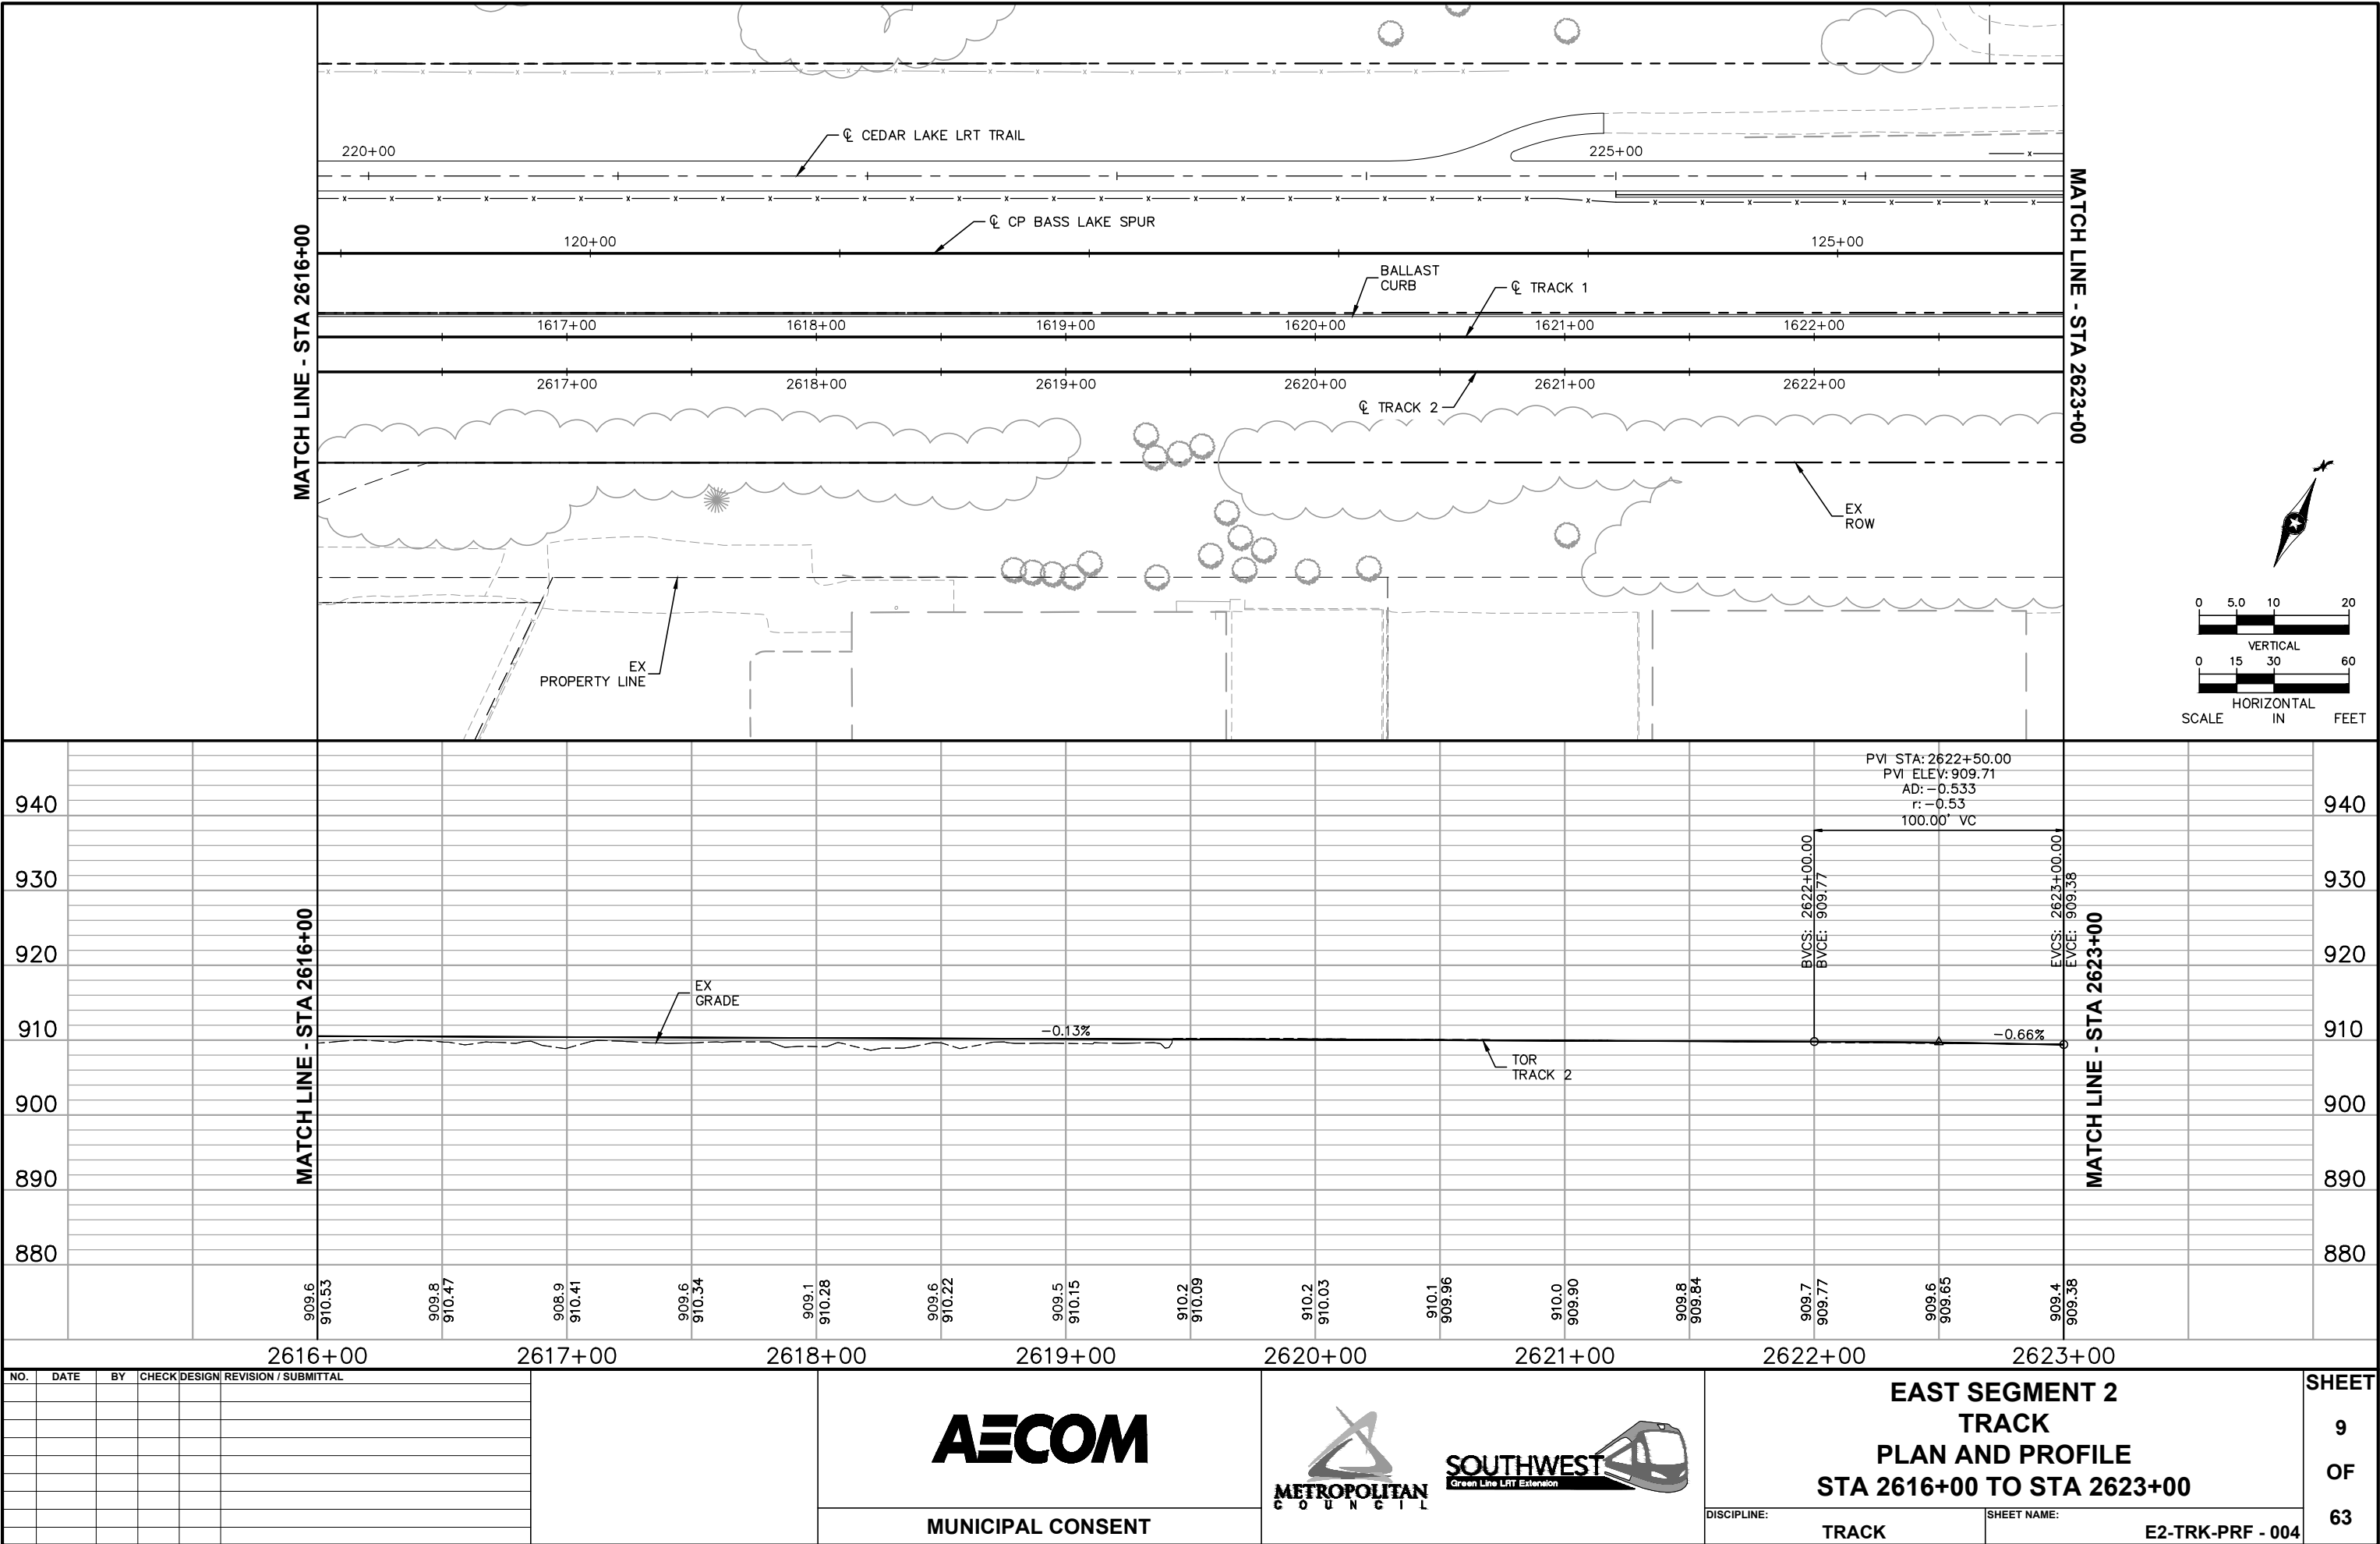


Jul, 21 2015 04:29 pm V:\3400_ADC\CAD\SEGMENT E2\PLAN SHEETS MC\TRACK\E2-TRK-PRF.dwg By: V-Rasul

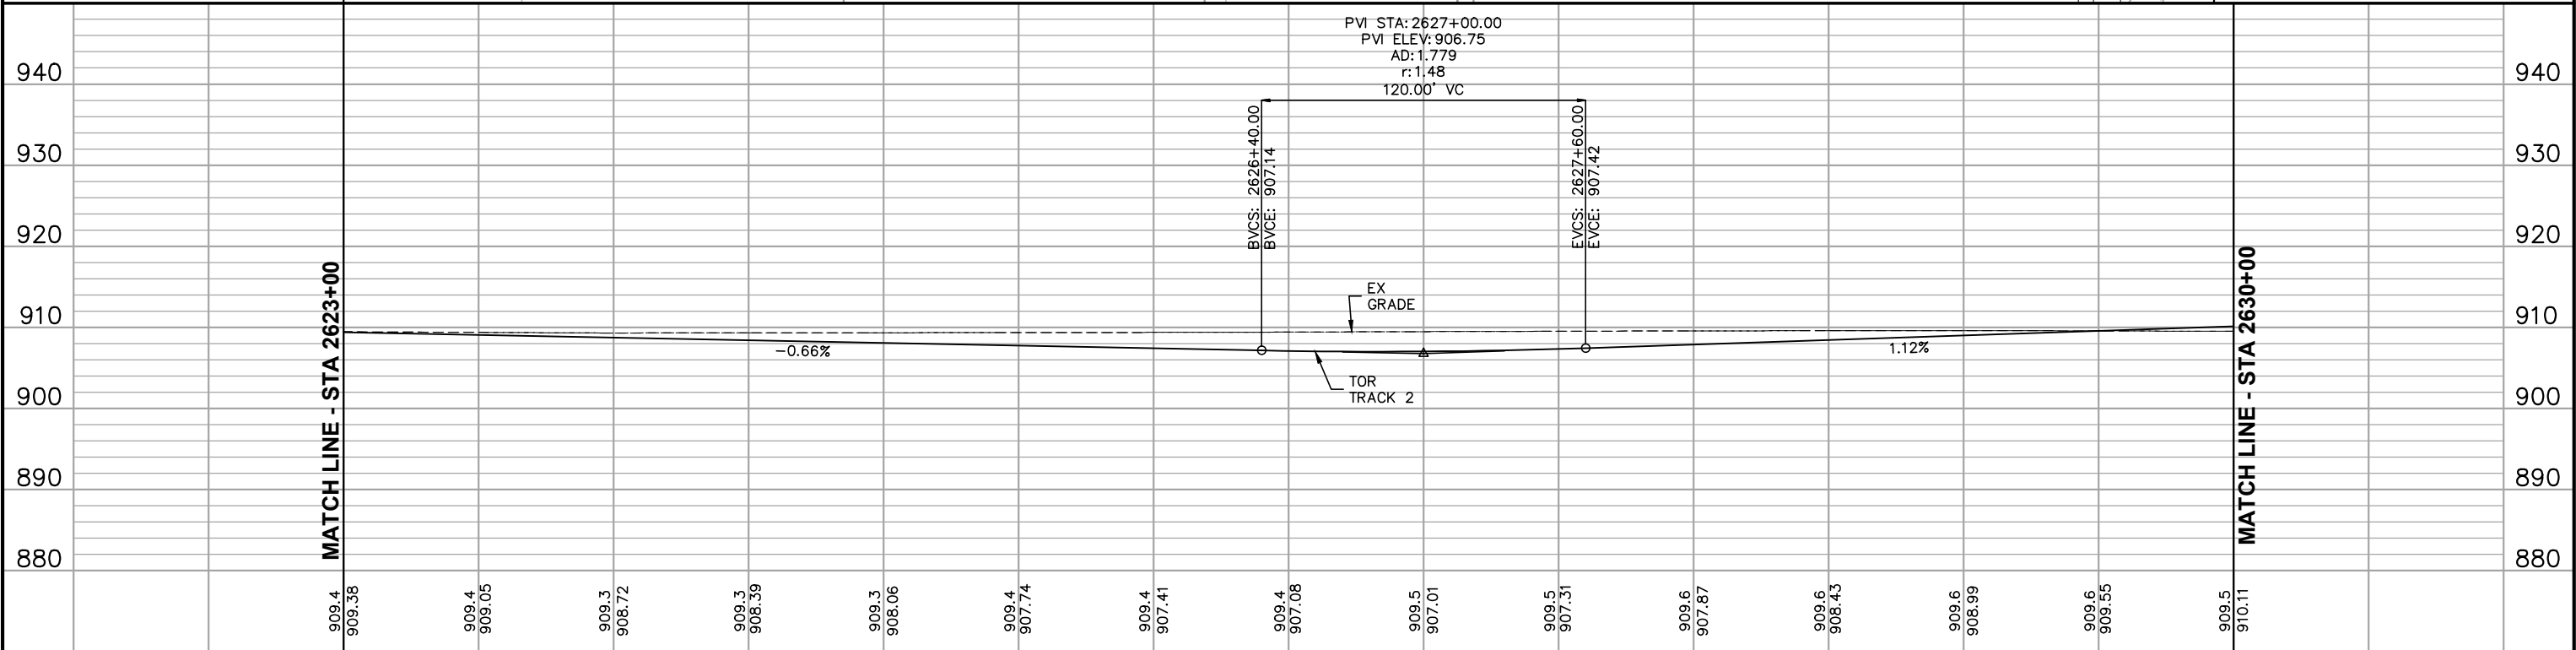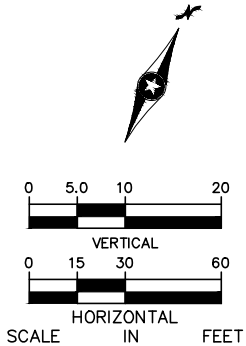
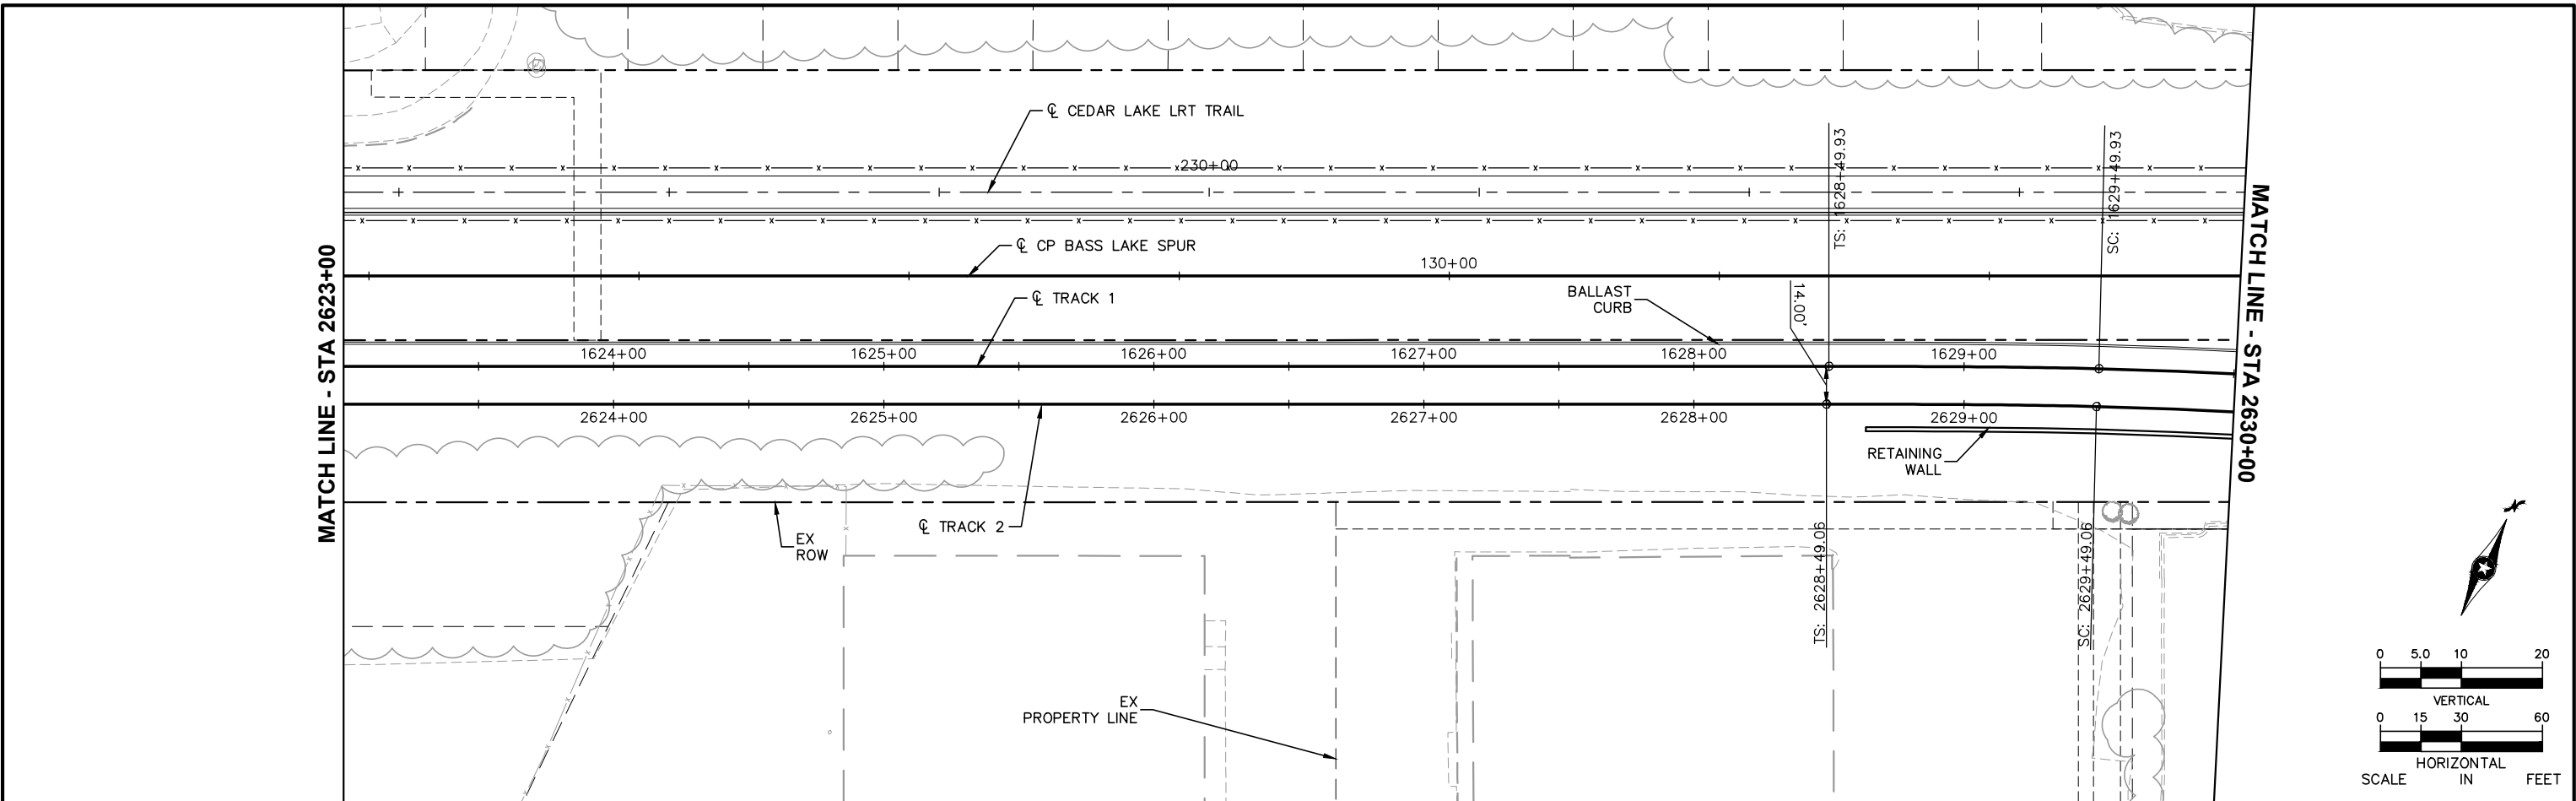


2623+00						2624+00						2625+00						2626+00						2627+00						2628+00						2629+00						2630+00					
NO.	DATE	BY	CHECK	DESIGN	REVISION / SUBMITTAL							AECOM						METROPOLITAN C O U N C I L SOUTHWEST Green Line LRT Extension						EAST SEGMENT 2 TRACK PLAN AND PROFILE STA 2623+00 TO STA 2630+00						SHEET 10 OF 63																	
						MUNICIPAL CONSENT	

Jul, 21 2015 05:14 pm V:\3400_ADC\CAD\SEGMENT E2\PLAN SHEETS MC\TRACK\E2-TRK-PRF.dwg By: Koren.j

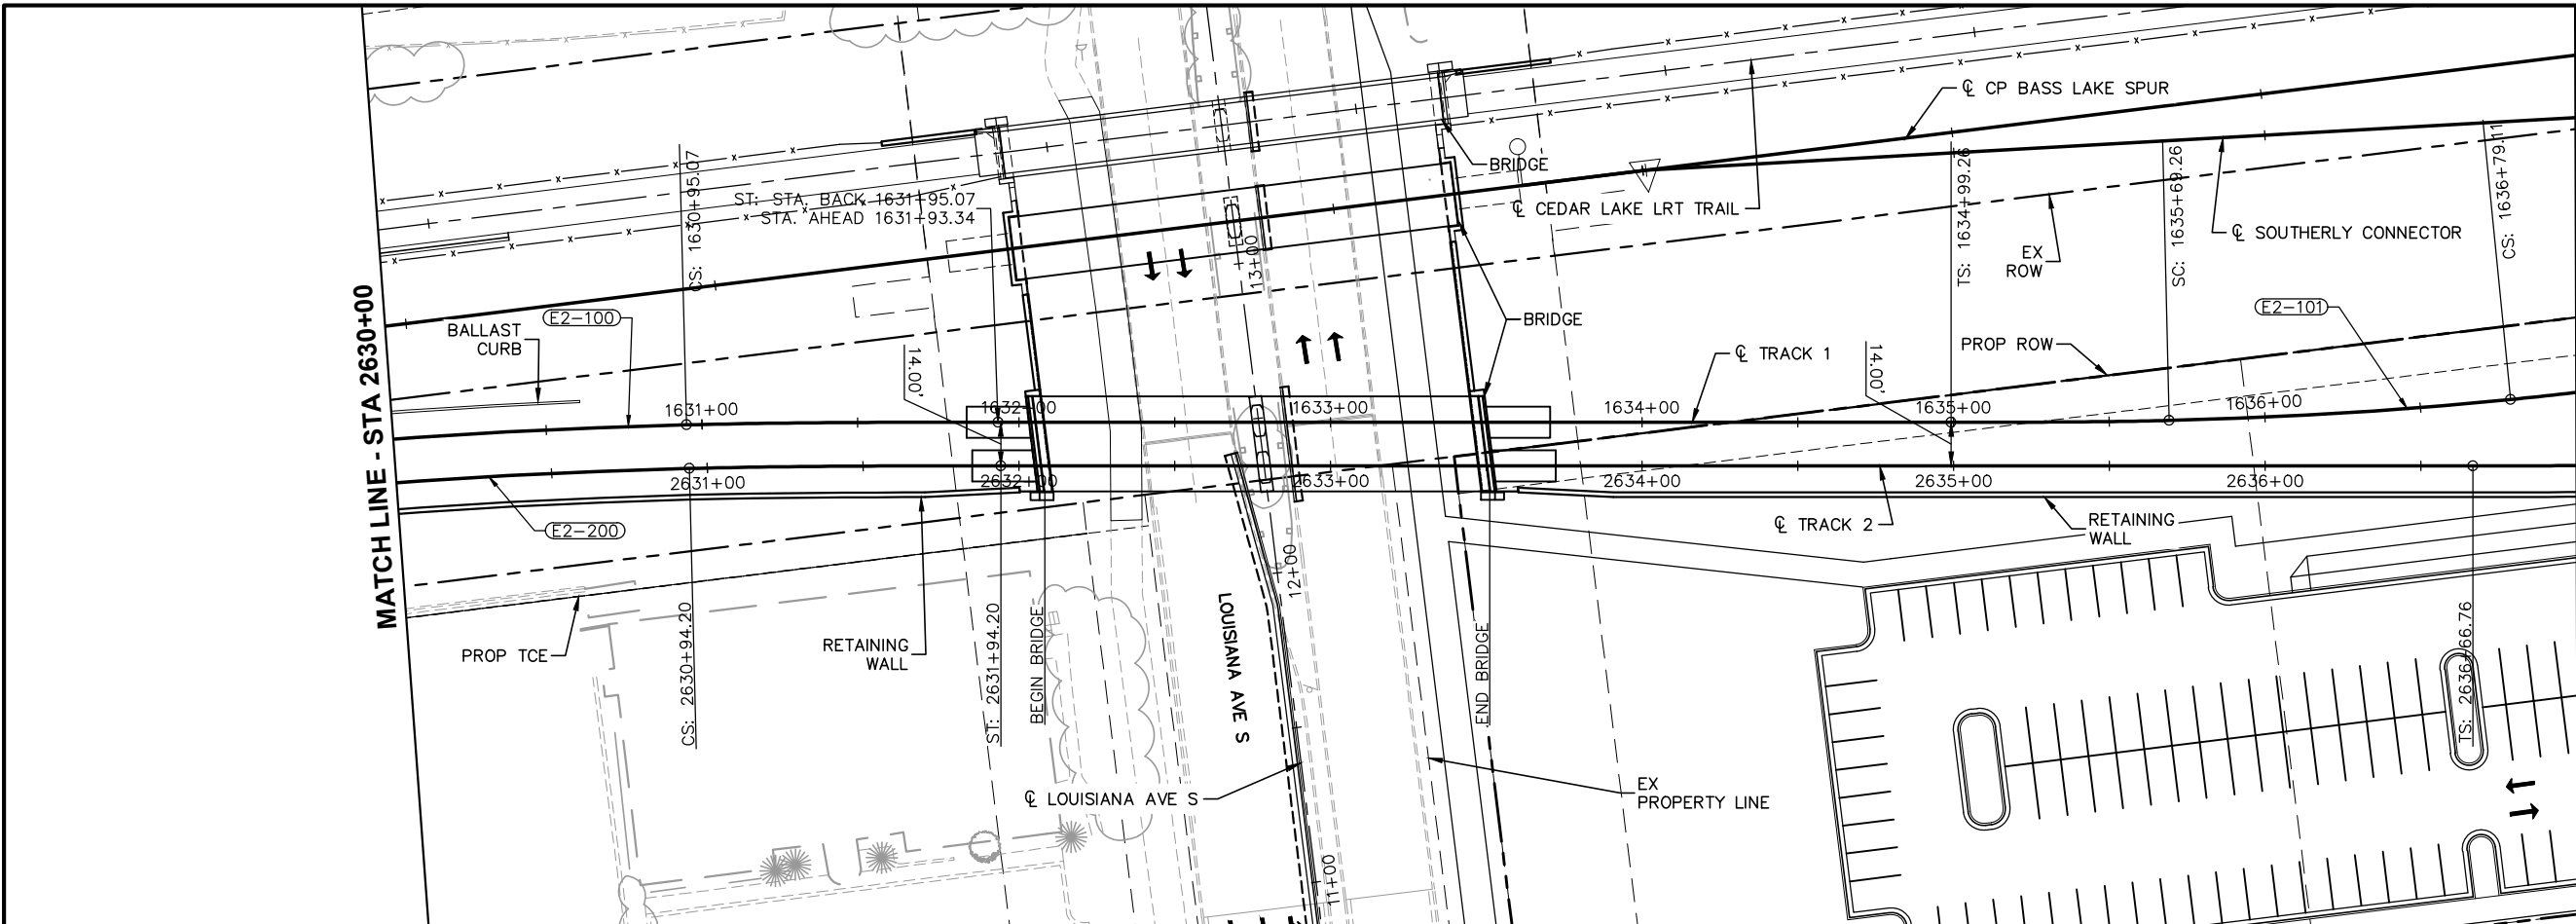

CURVE NO. E2-200
R = 1,990.00'
Lc = 145.14'
LS = 100.00'
Ea = 2.00"
Eu = 2.03"
V = 45 MPH

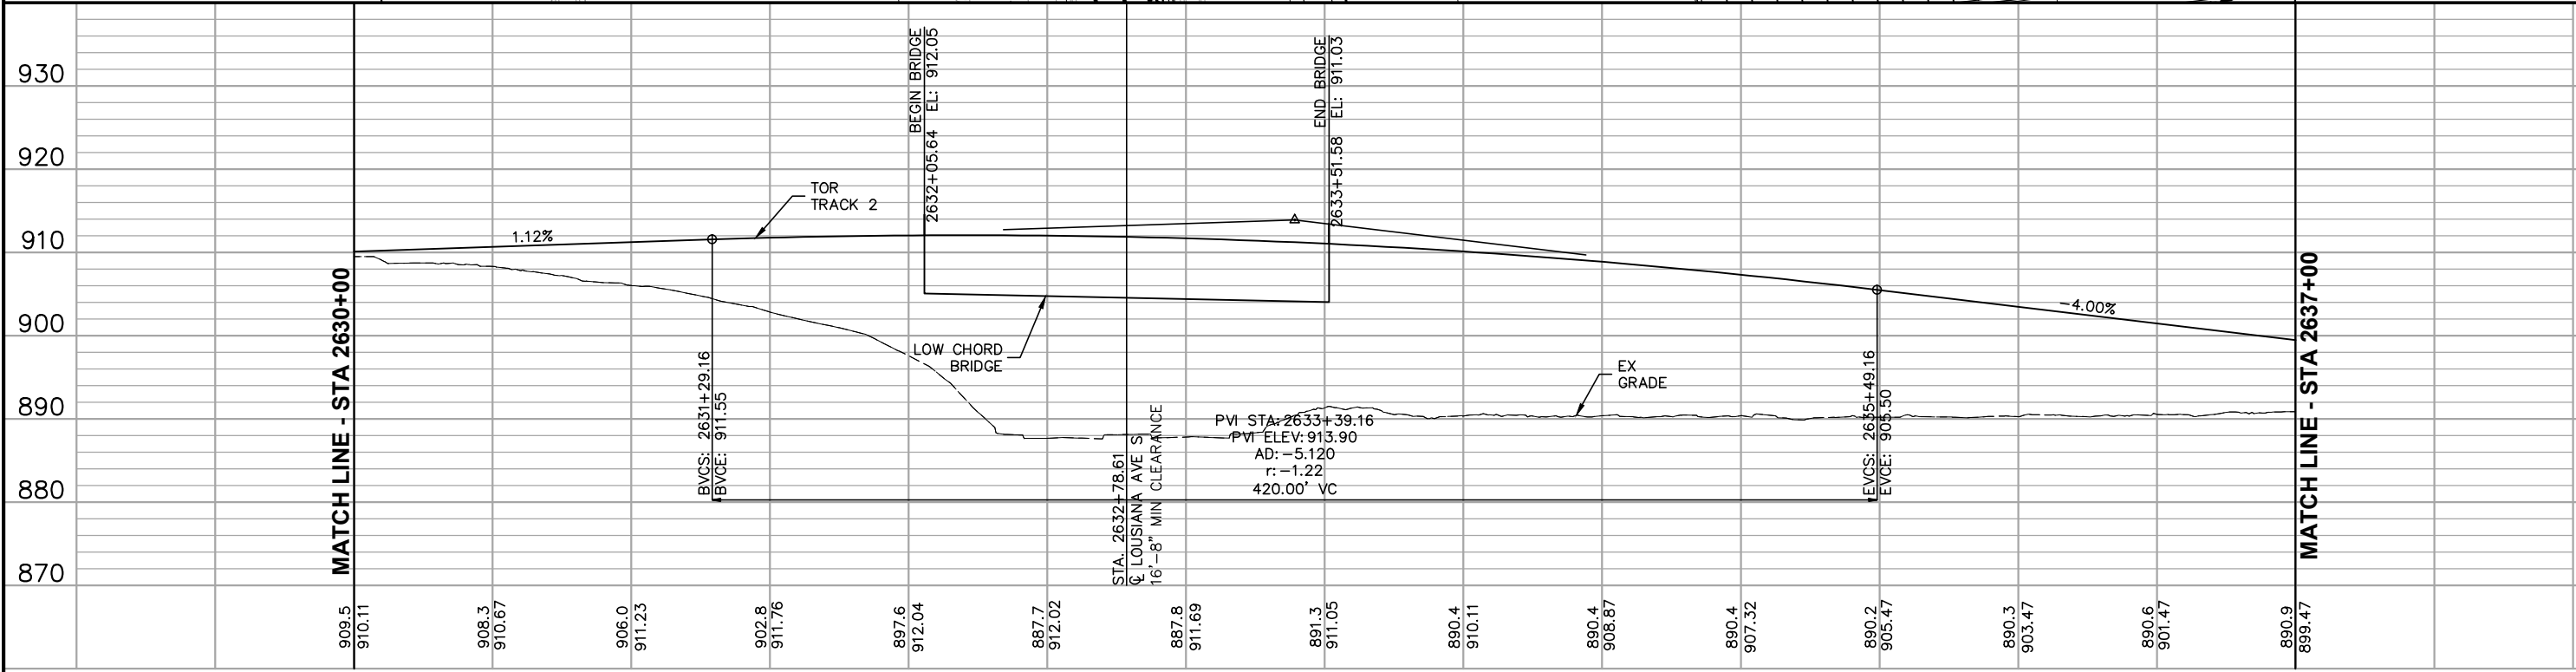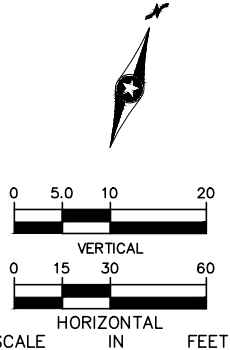

2630+00	2631+00	2632+00	2633+00	2634+00	2635+00	2636+00	2637+00
---------	---------	---------	---------	---------	---------	---------	---------

NO.	DATE	BY	CHECK	DESIGN	REVISION / SUBMITTAL




MUNICIPAL CONSENT




EAST SEGMENT 2 TRACK PLAN AND PROFILE STA 2630+00 TO STA 2637+00	
DISCIPLINE: TRACK	SHEET NAME: E2-TRK-PRF - 006

SHEET
11
OF
63

Jul, 21 2015 04:32 pm V:\3400_ADC\CAD\SEGMENT E2\PLAN SHEETS MC\TRACK\E2-TRK-PRF.dwg By: V-Rasul

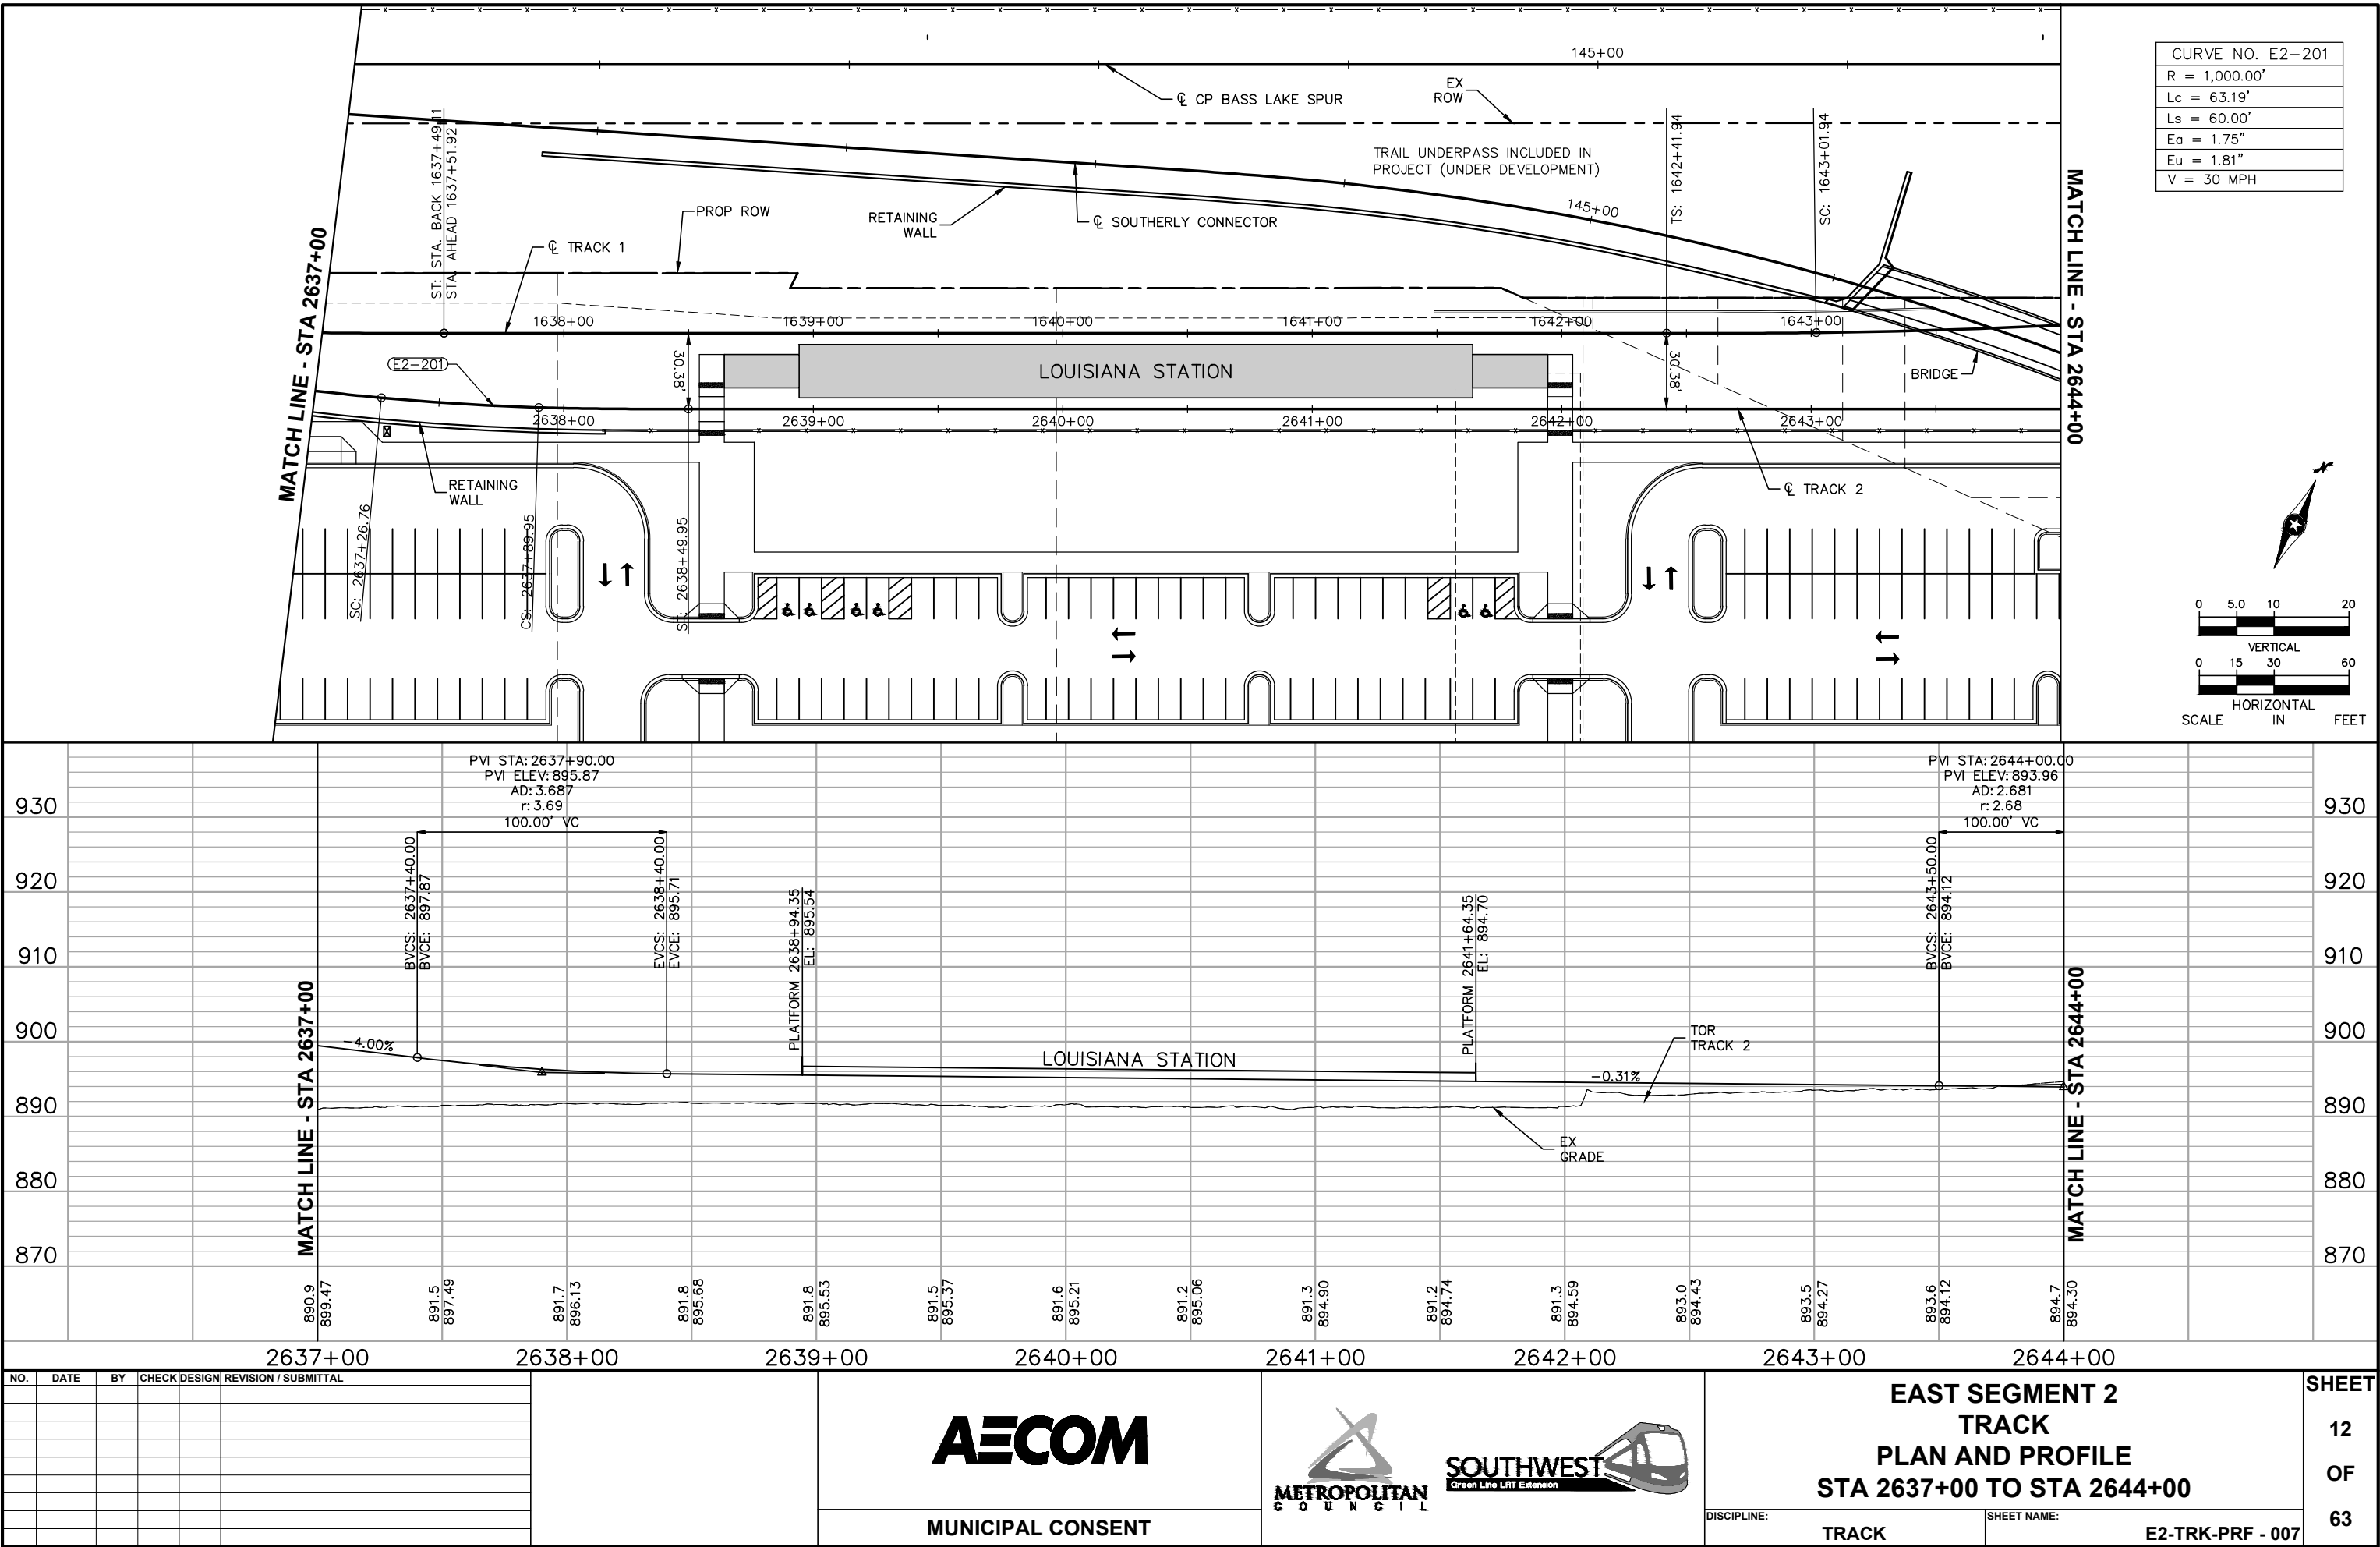

CURVE NO. E2-201
R = 1,000.00'
Lc = 63.19'
Ls = 60.00'
Ea = 1.75"
Eu = 1.81"
V = 30 MPH

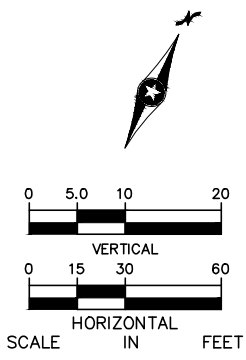

NO.	DATE	BY	CHECK	DESIGN	REVISION / SUBMITTAL


MUNICIPAL CONSENT

**EAST SEGMENT 2
TRACK
PLAN AND PROFILE
STA 2637+00 TO STA 2644+00**


DISCIPLINE: TRACK
SHEET NAME: E2-TRK-PRF - 007

**SHEET
12
OF
63**

Jul, 21 2015 04:33 pm V:\3400_ADC\CAD\SEGMENT E2\PLAN SHEETS MC\TRACK\E2-TRK-PRF.dwg By: V-Rasul

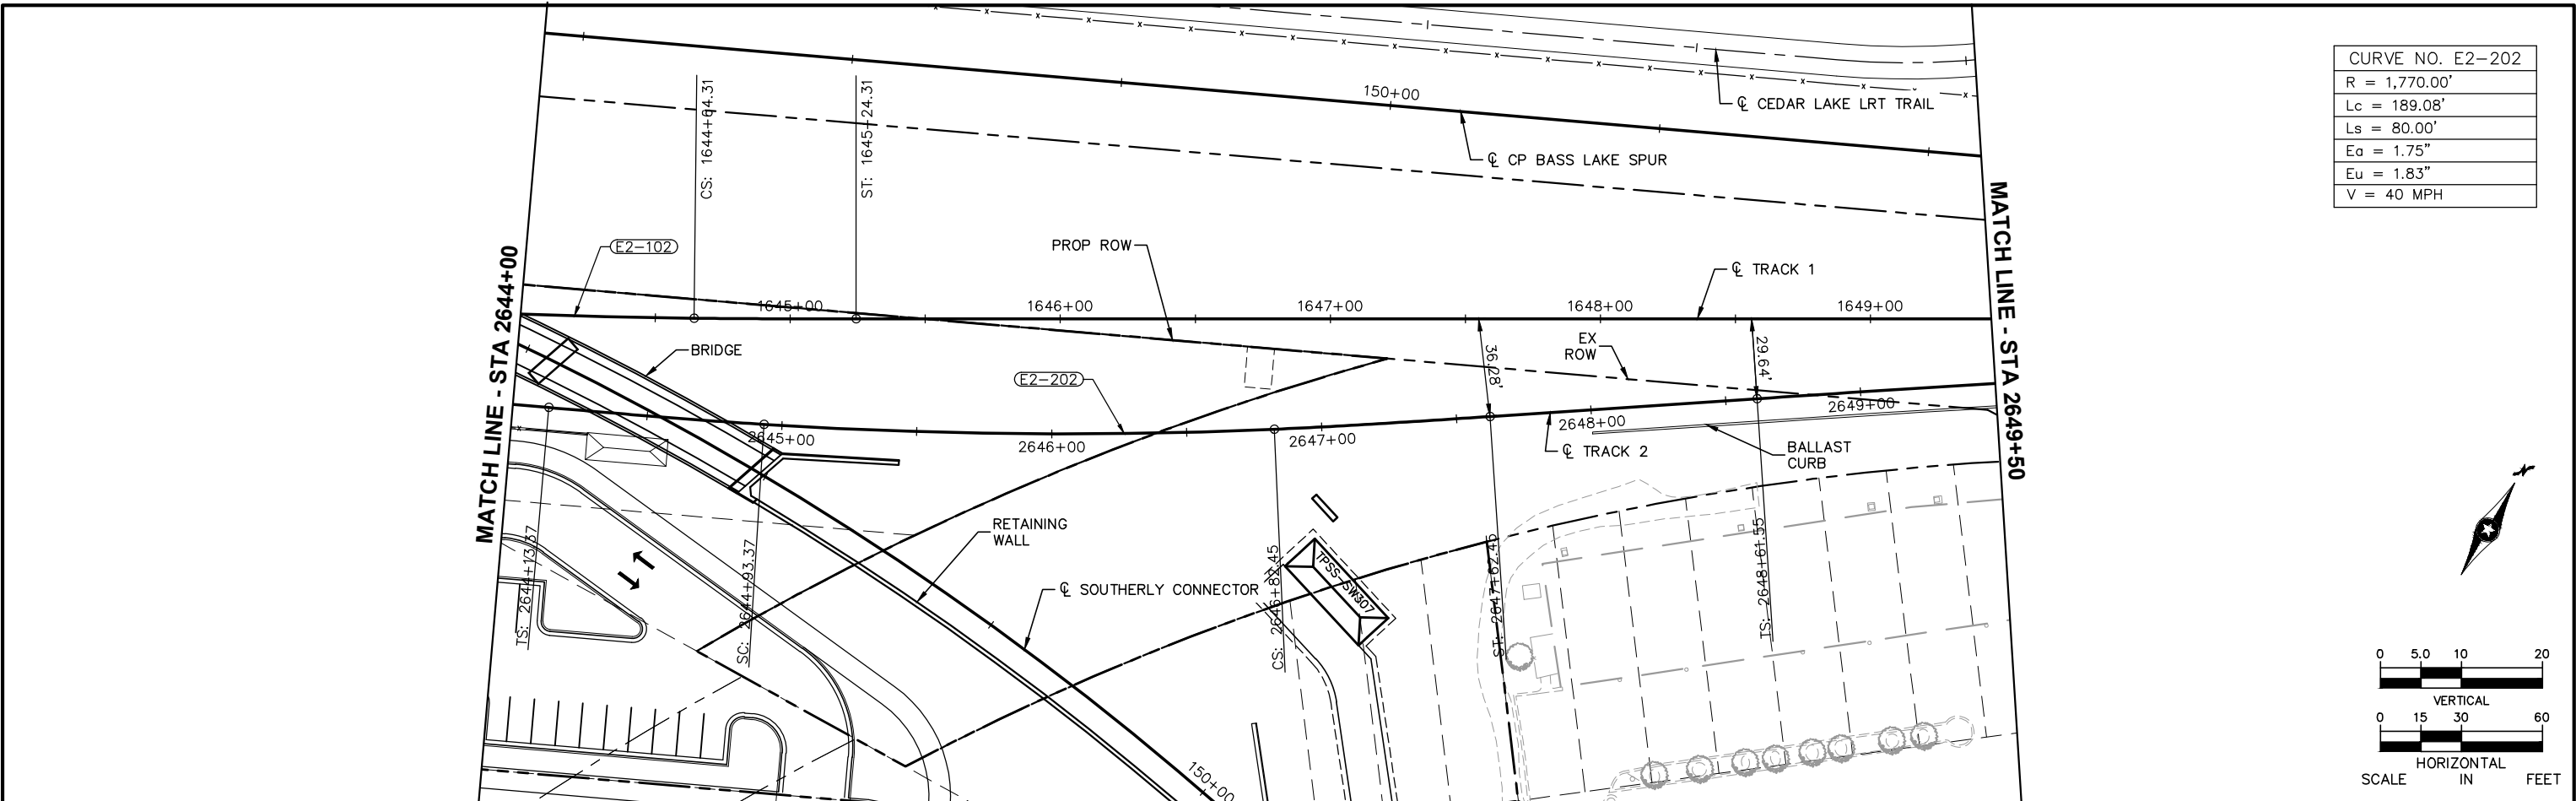


CURVE NO. E2-202
R = 1,770.00'
Lc = 189.08'
La = 80.00'
Ea = 1.75"
Eu = 1.83"
V = 40 MPH


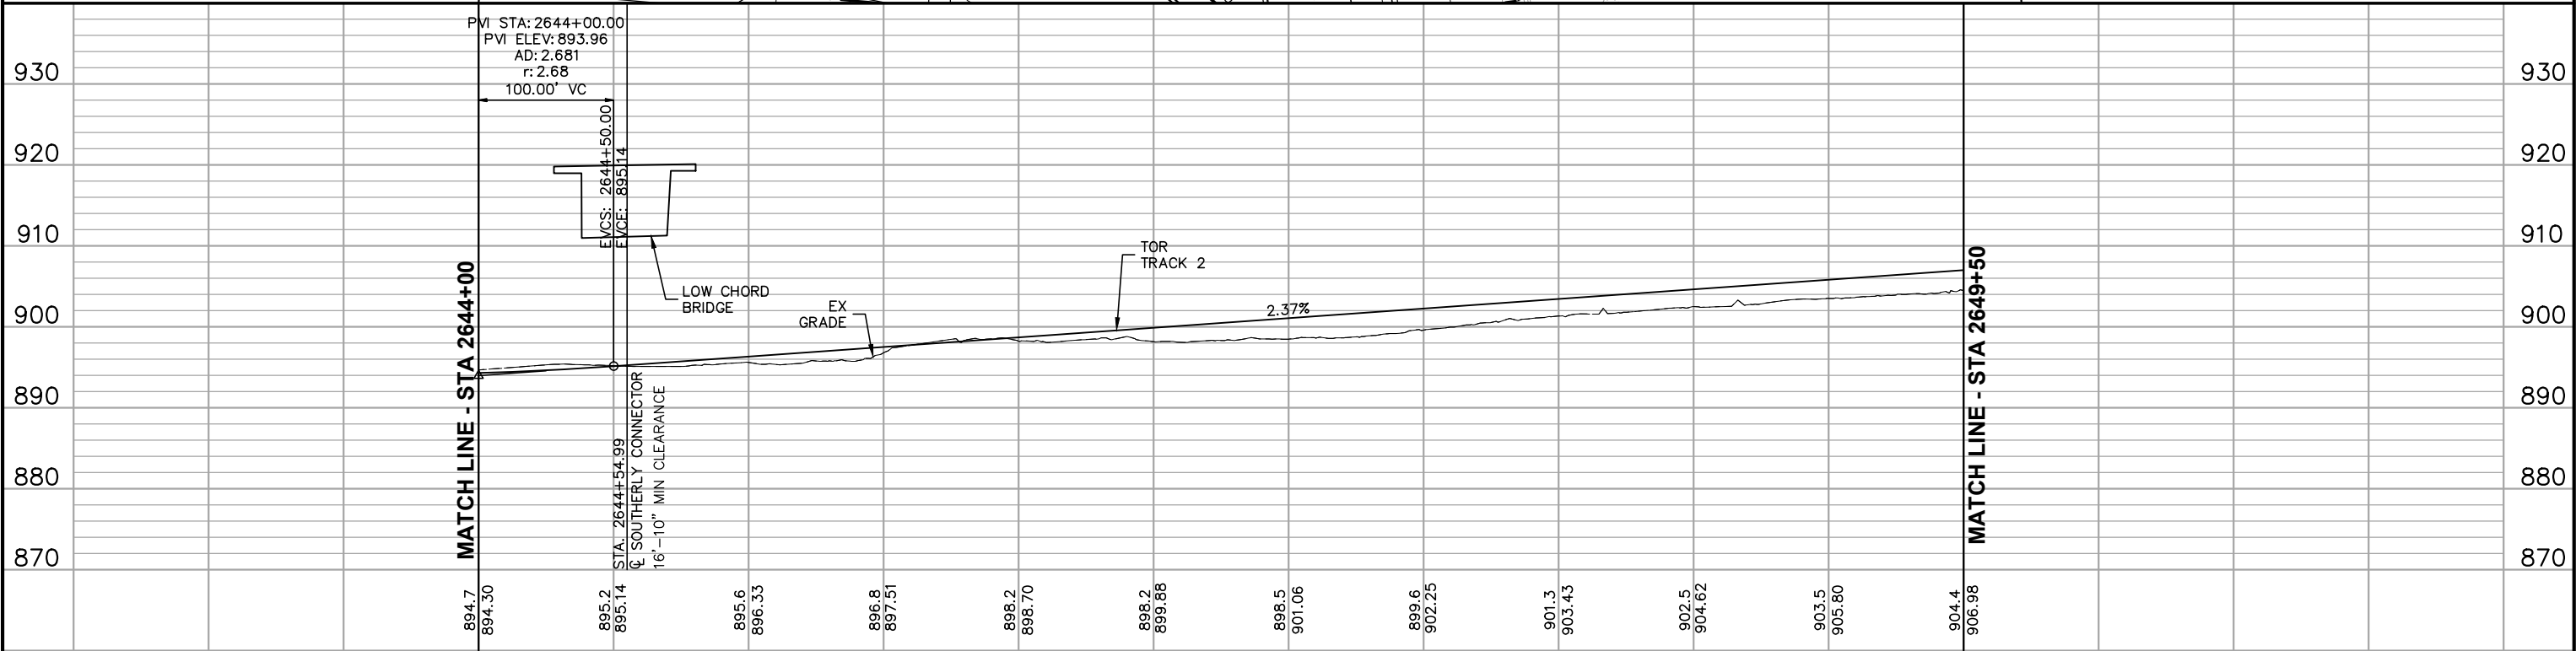


NO.	DATE	BY	CHECK	DESIGN	REVISION / SUBMITTAL	EAST SEGMENT 2 TRACK PLAN AND PROFILE STA 2644+00 TO STA 2649+50				SHEET
										13
										OF
										63
						MUNICIPAL CONSENT		DISCIPLINE: TRACK		SHEET NAME: E2-TRK-PRF - 008


Jul, 21 2015 04:35 pm V:\3400_ADC\CAD\SEGMENT E2\PLAN SHEETS MC\TRACK\E2-TRK-PRF.dwg By: V-RasulL

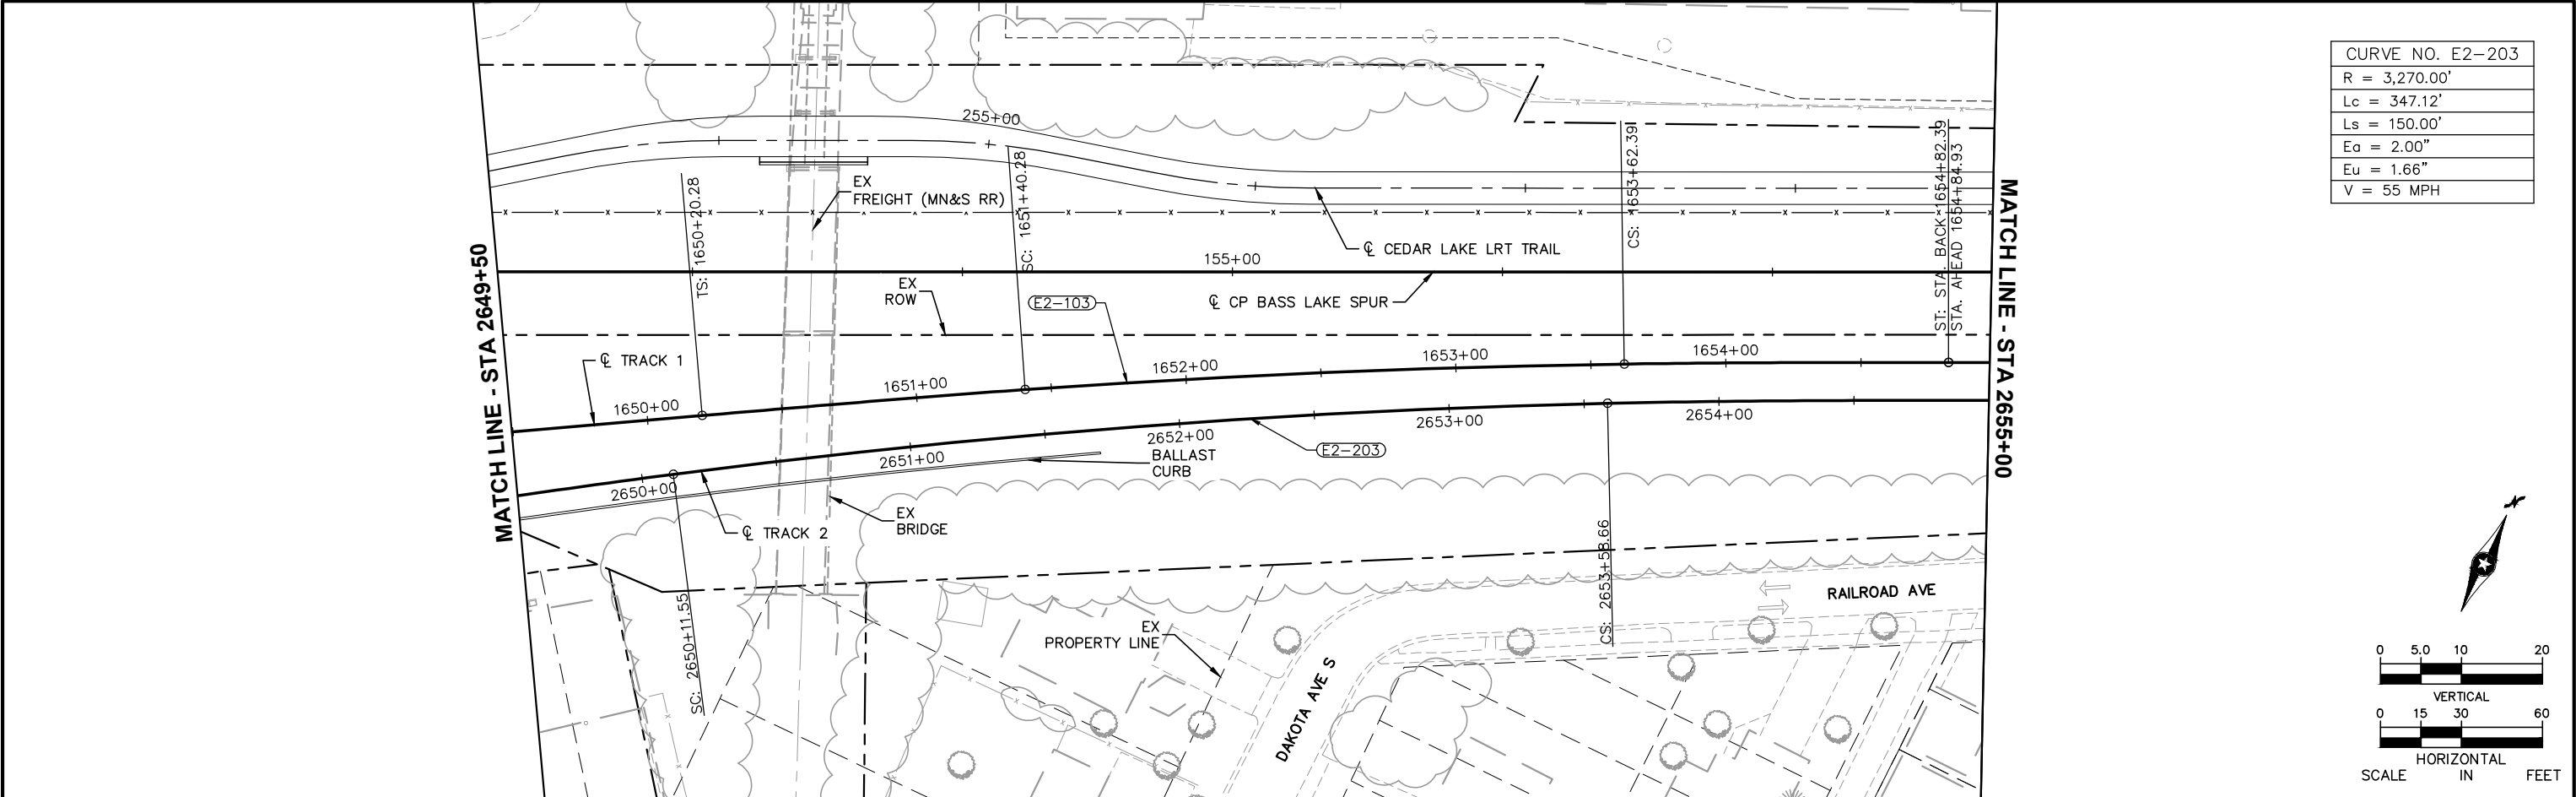


CURVE NO. E2-203
R = 3,270.00'
Lc = 347.12'
Ls = 150.00'
Ea = 2.00"
Eu = 1.66"
V = 55 MPH

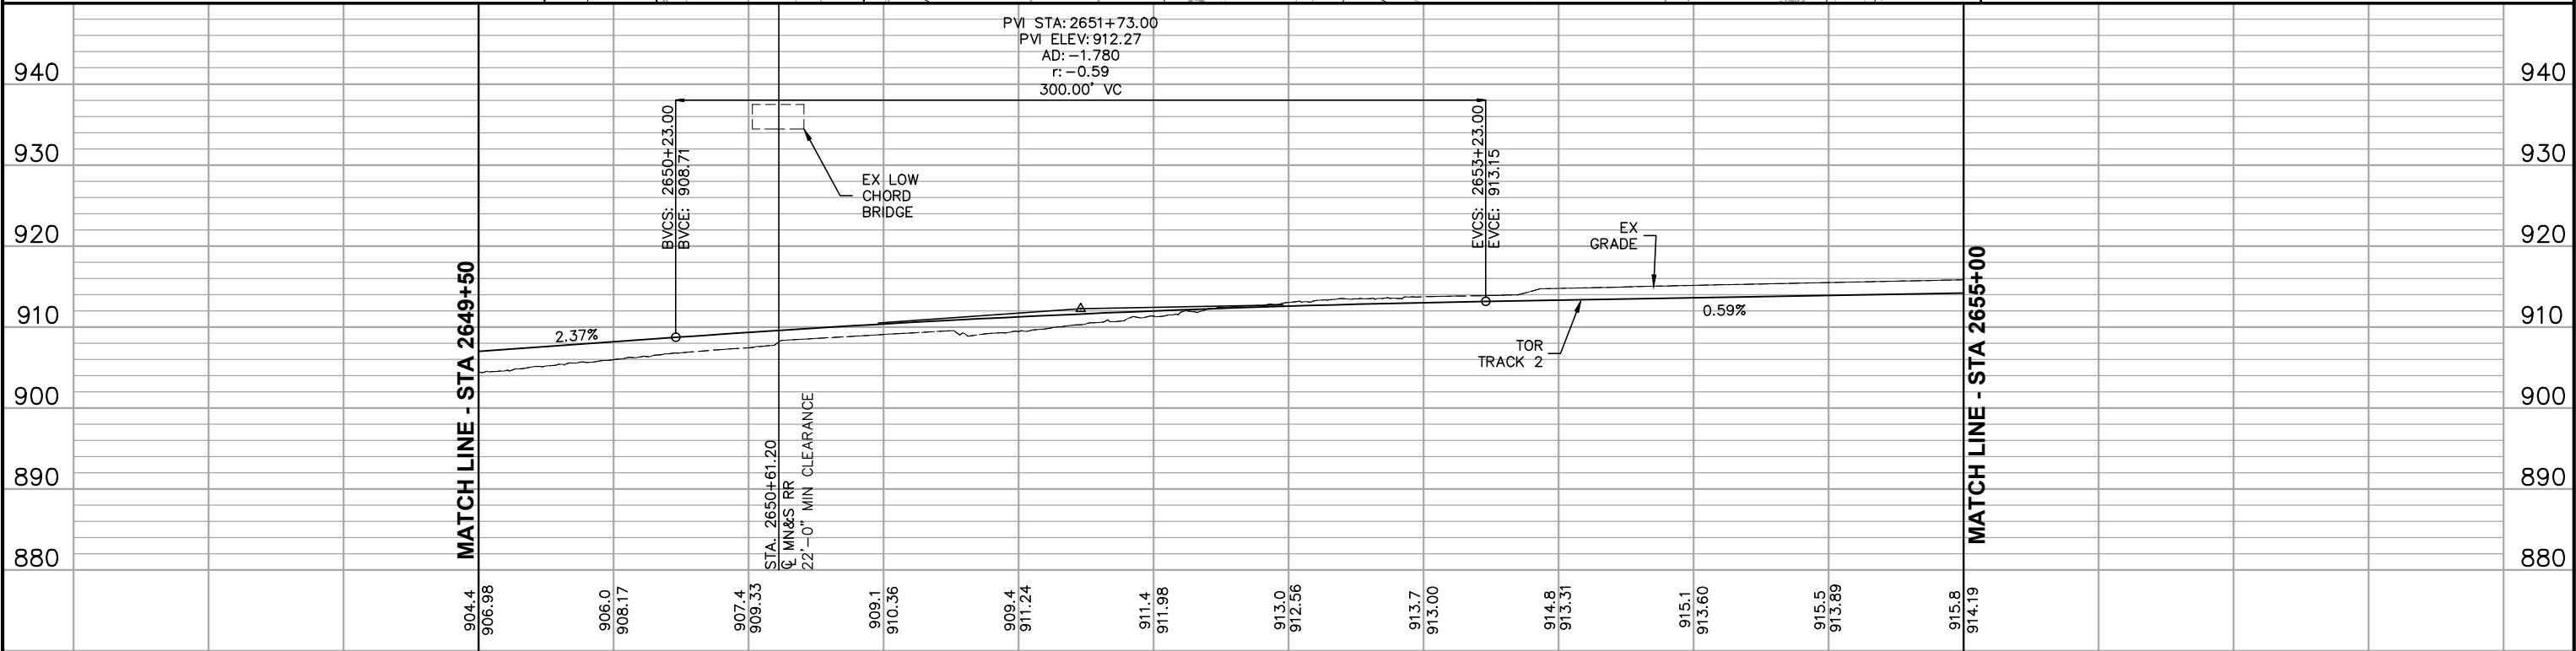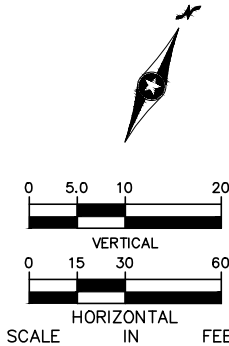

NO.	DATE	BY	CHECK	DESIGN	REVISION / SUBMITTAL	EAST SEGMENT 2 TRACK PLAN AND PROFILE STA 2649+50 TO STA 2655+00				SHEET
										14
										OF
										63
						MUNICIPAL CONSENT		DISCIPLINE: TRACK		SHEET NAME: E2-TRK-PRF - 009

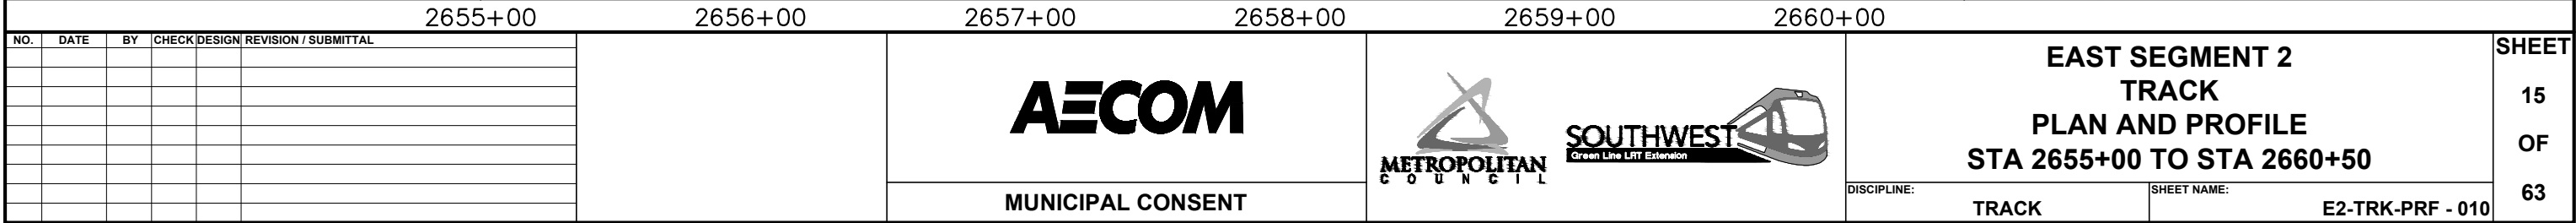

Jul, 21 2015 04:37 pm V:\3400_ADC\CAD\SEGMENT E2\PLAN SHEETS MC\TRACK\E2-TRK-PRF.dwg By: V-Rasul

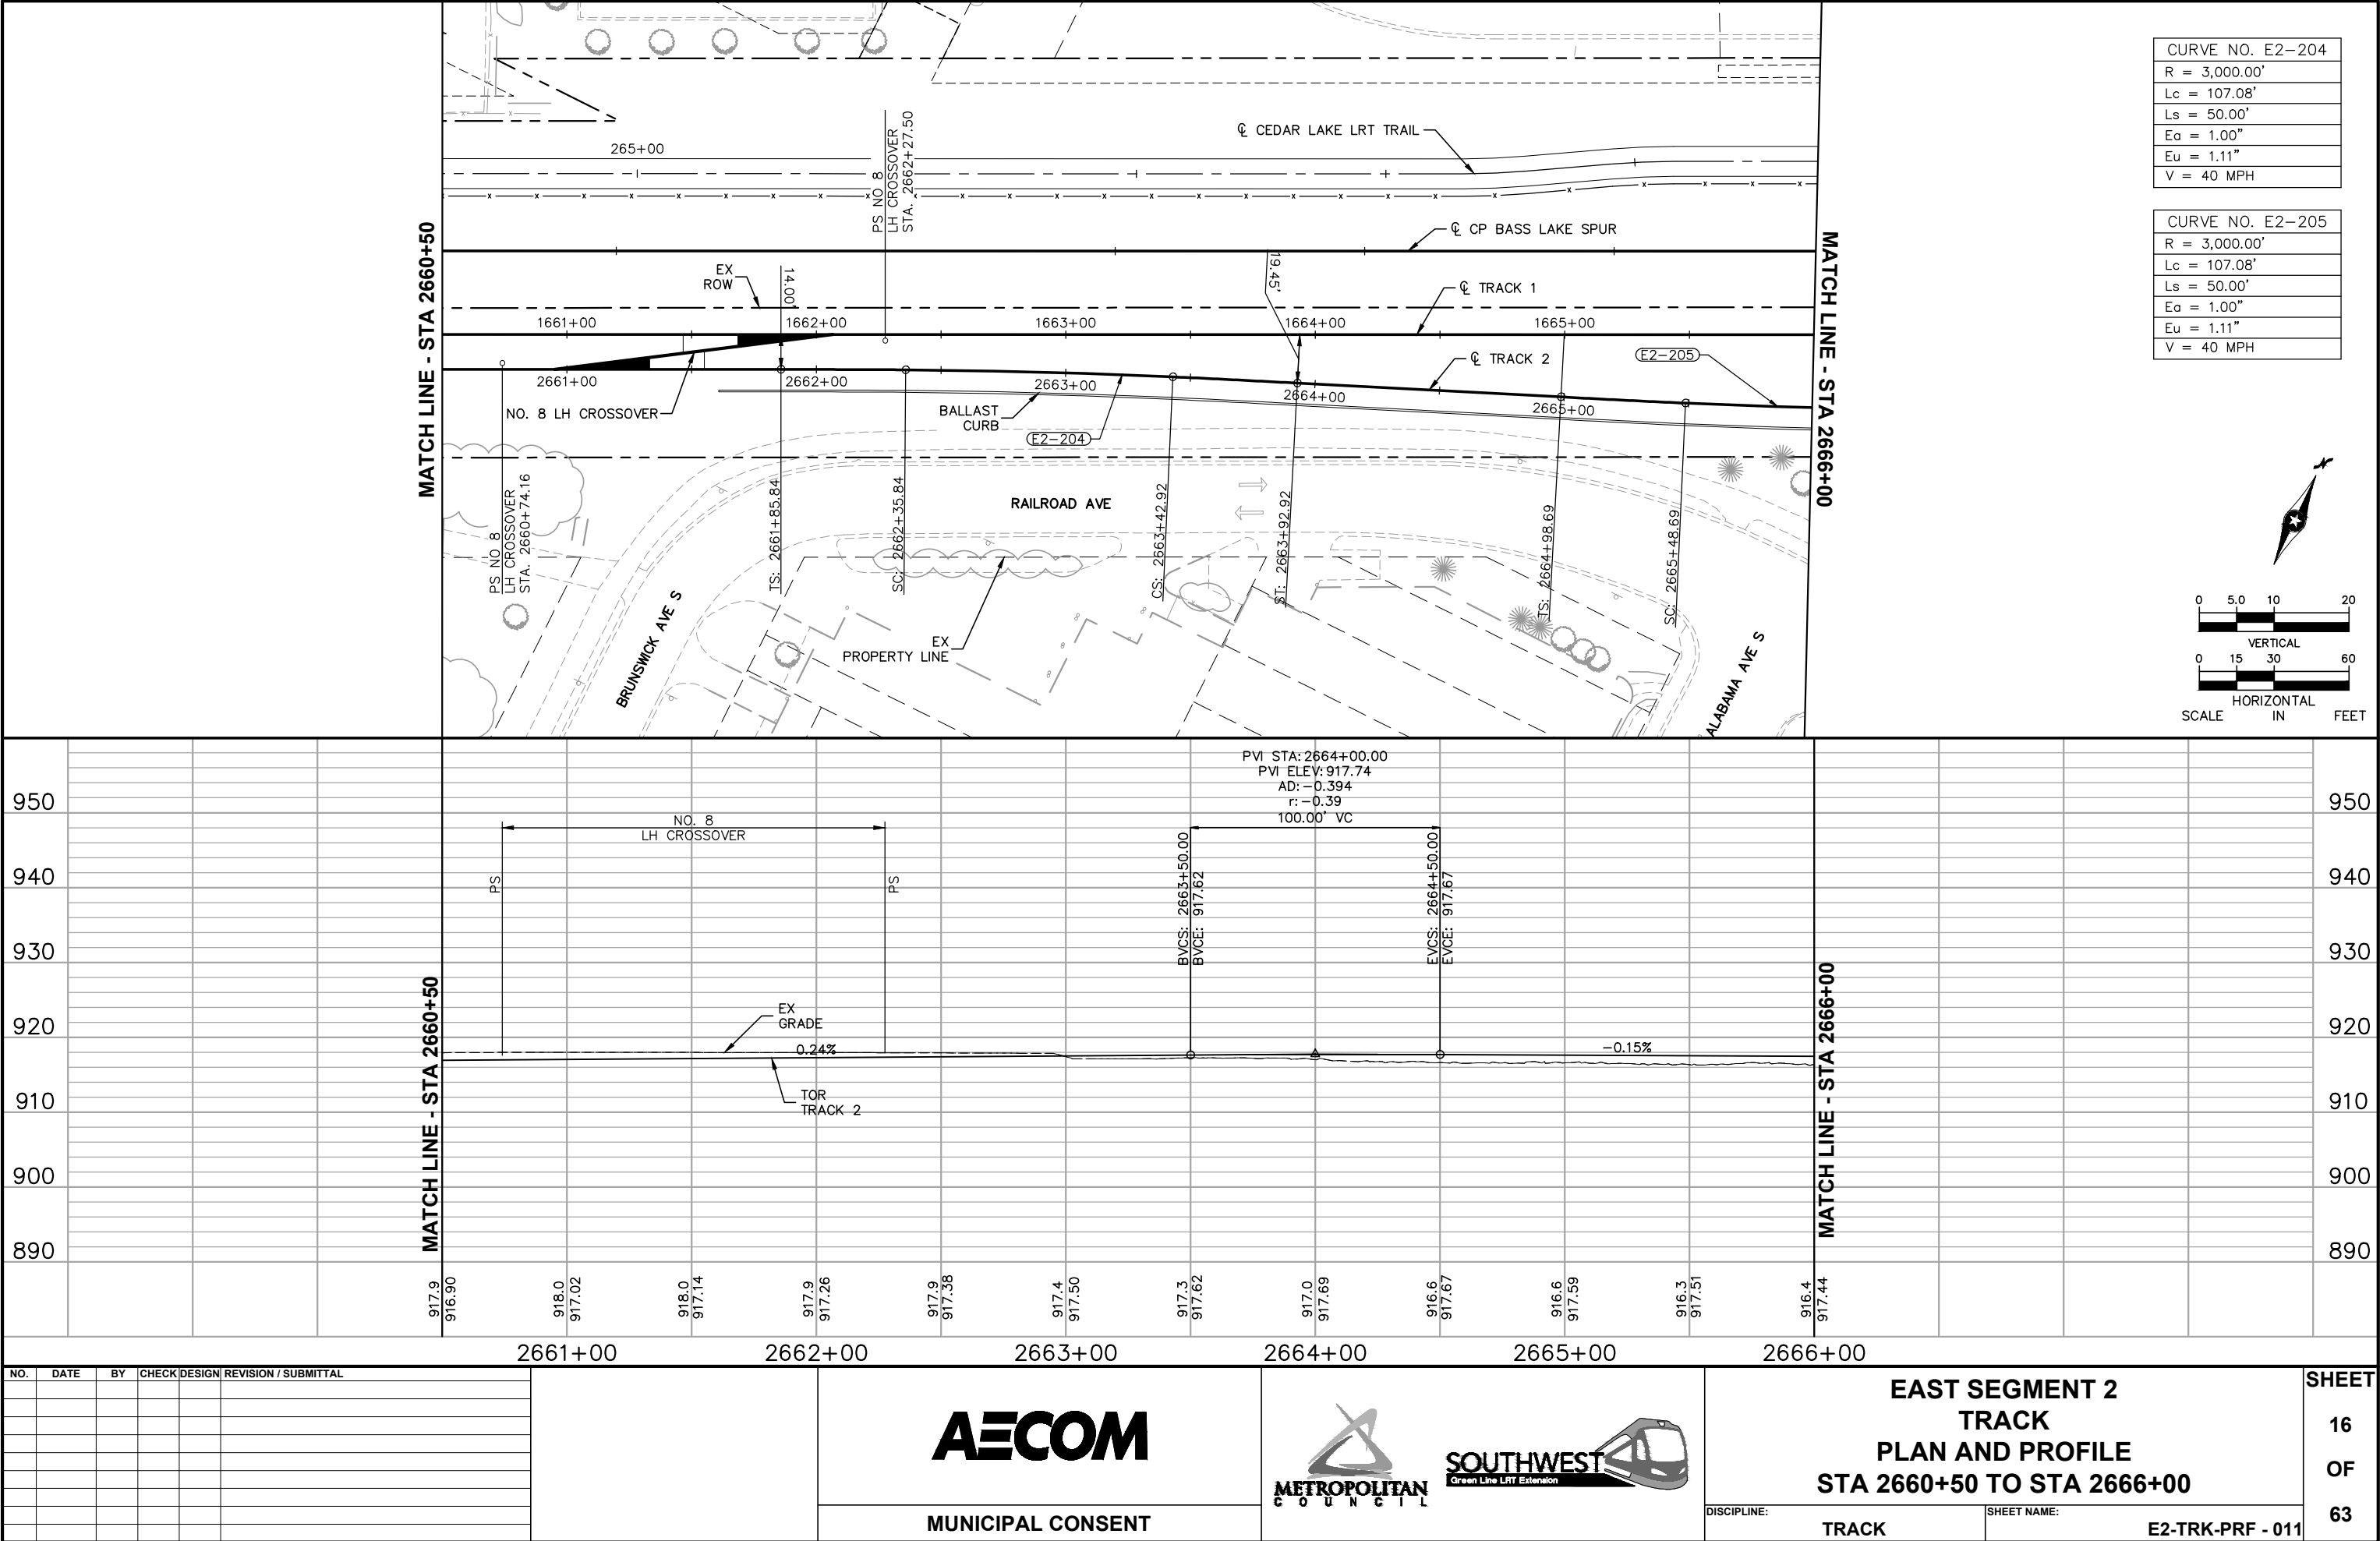

NO.	DATE	BY	CHECK	DESIGN	REVISION / SUBMITTAL




MUNICIPAL CONSENT




**EAST SEGMENT 2
TRACK
PLAN AND PROFILE
STA 2660+50 TO STA 2666+00**

DISCIPLINE: **TRACK**
SHEET NAME: **E2-TRK-PRF - 011**

**SHEET
16
OF
63**

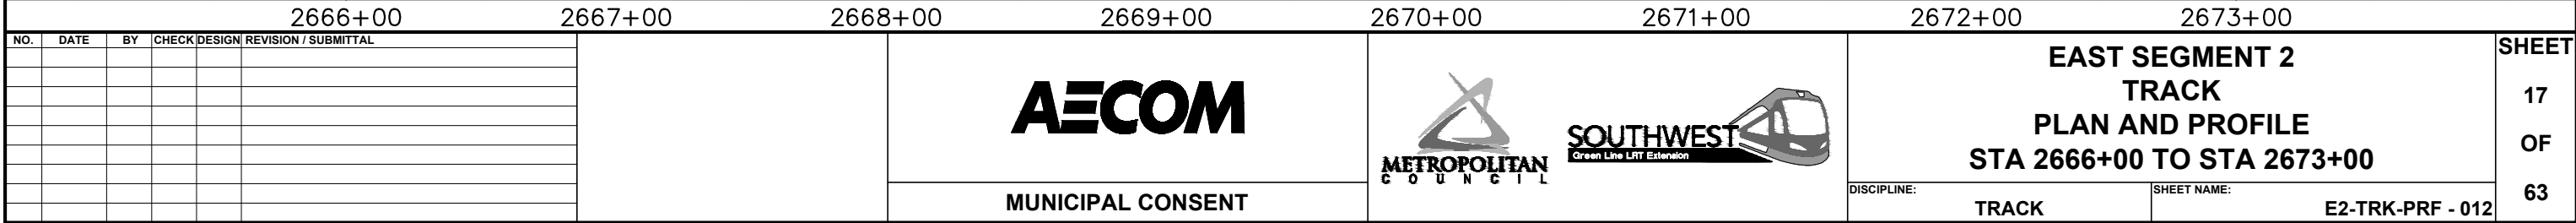

Jul, 21 2015 04:41 pm V:\3400_ADC\CAD\SEGMENT E2\PLAN SHEETS MC\TRACK\E2-TRK-PRF.dwg By: V-Rasull

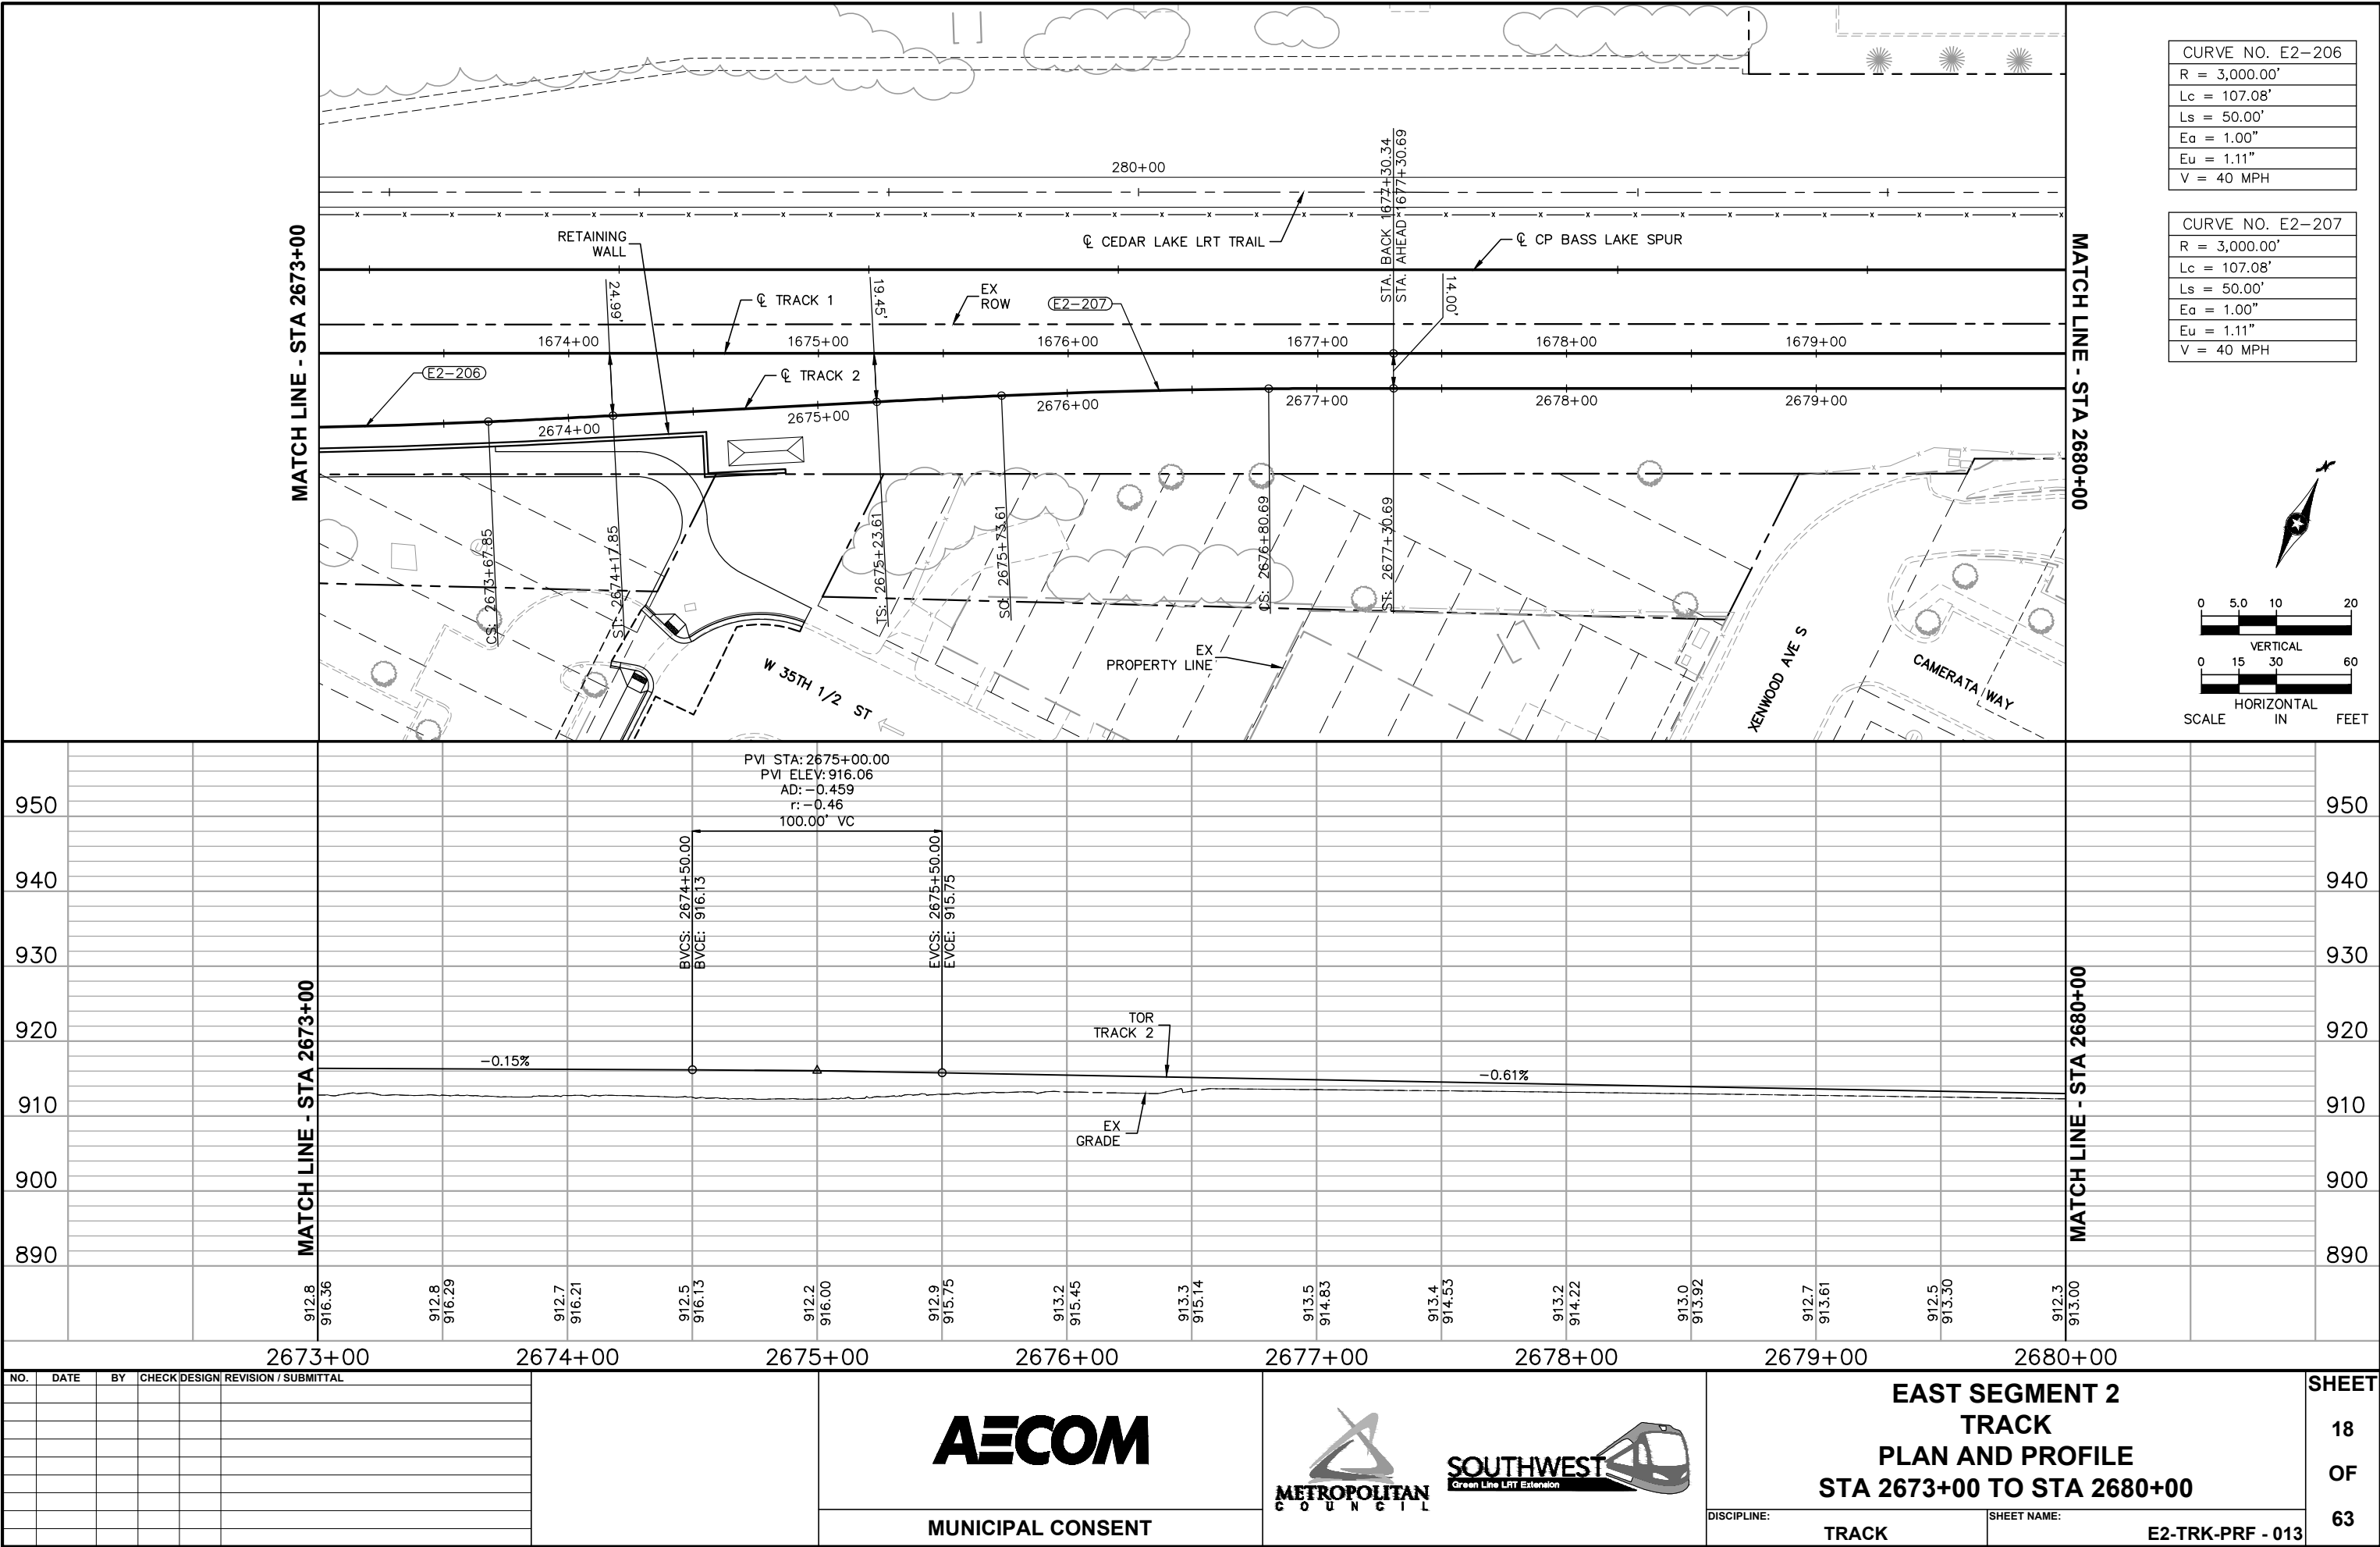

AECOM

MUNICIPAL CONSENT





SOUTHWEST
Green Line LRT Extension



**EAST SEGMENT 2
TRACK
PLAN AND PROFILE
STA 2673+00 TO STA 2680+00**

**SHEET
18
OF
63**

Jul, 21 2015 04:42 pm V:\3400_ADC\CAD\SEGMENT E2\PLAN SHEETS MC\TRACK\E2-TRK-PRF.dwg By: V-Rasul

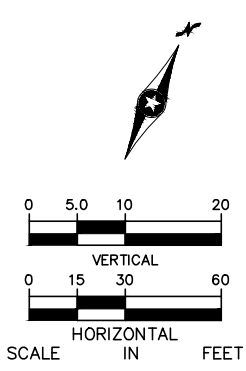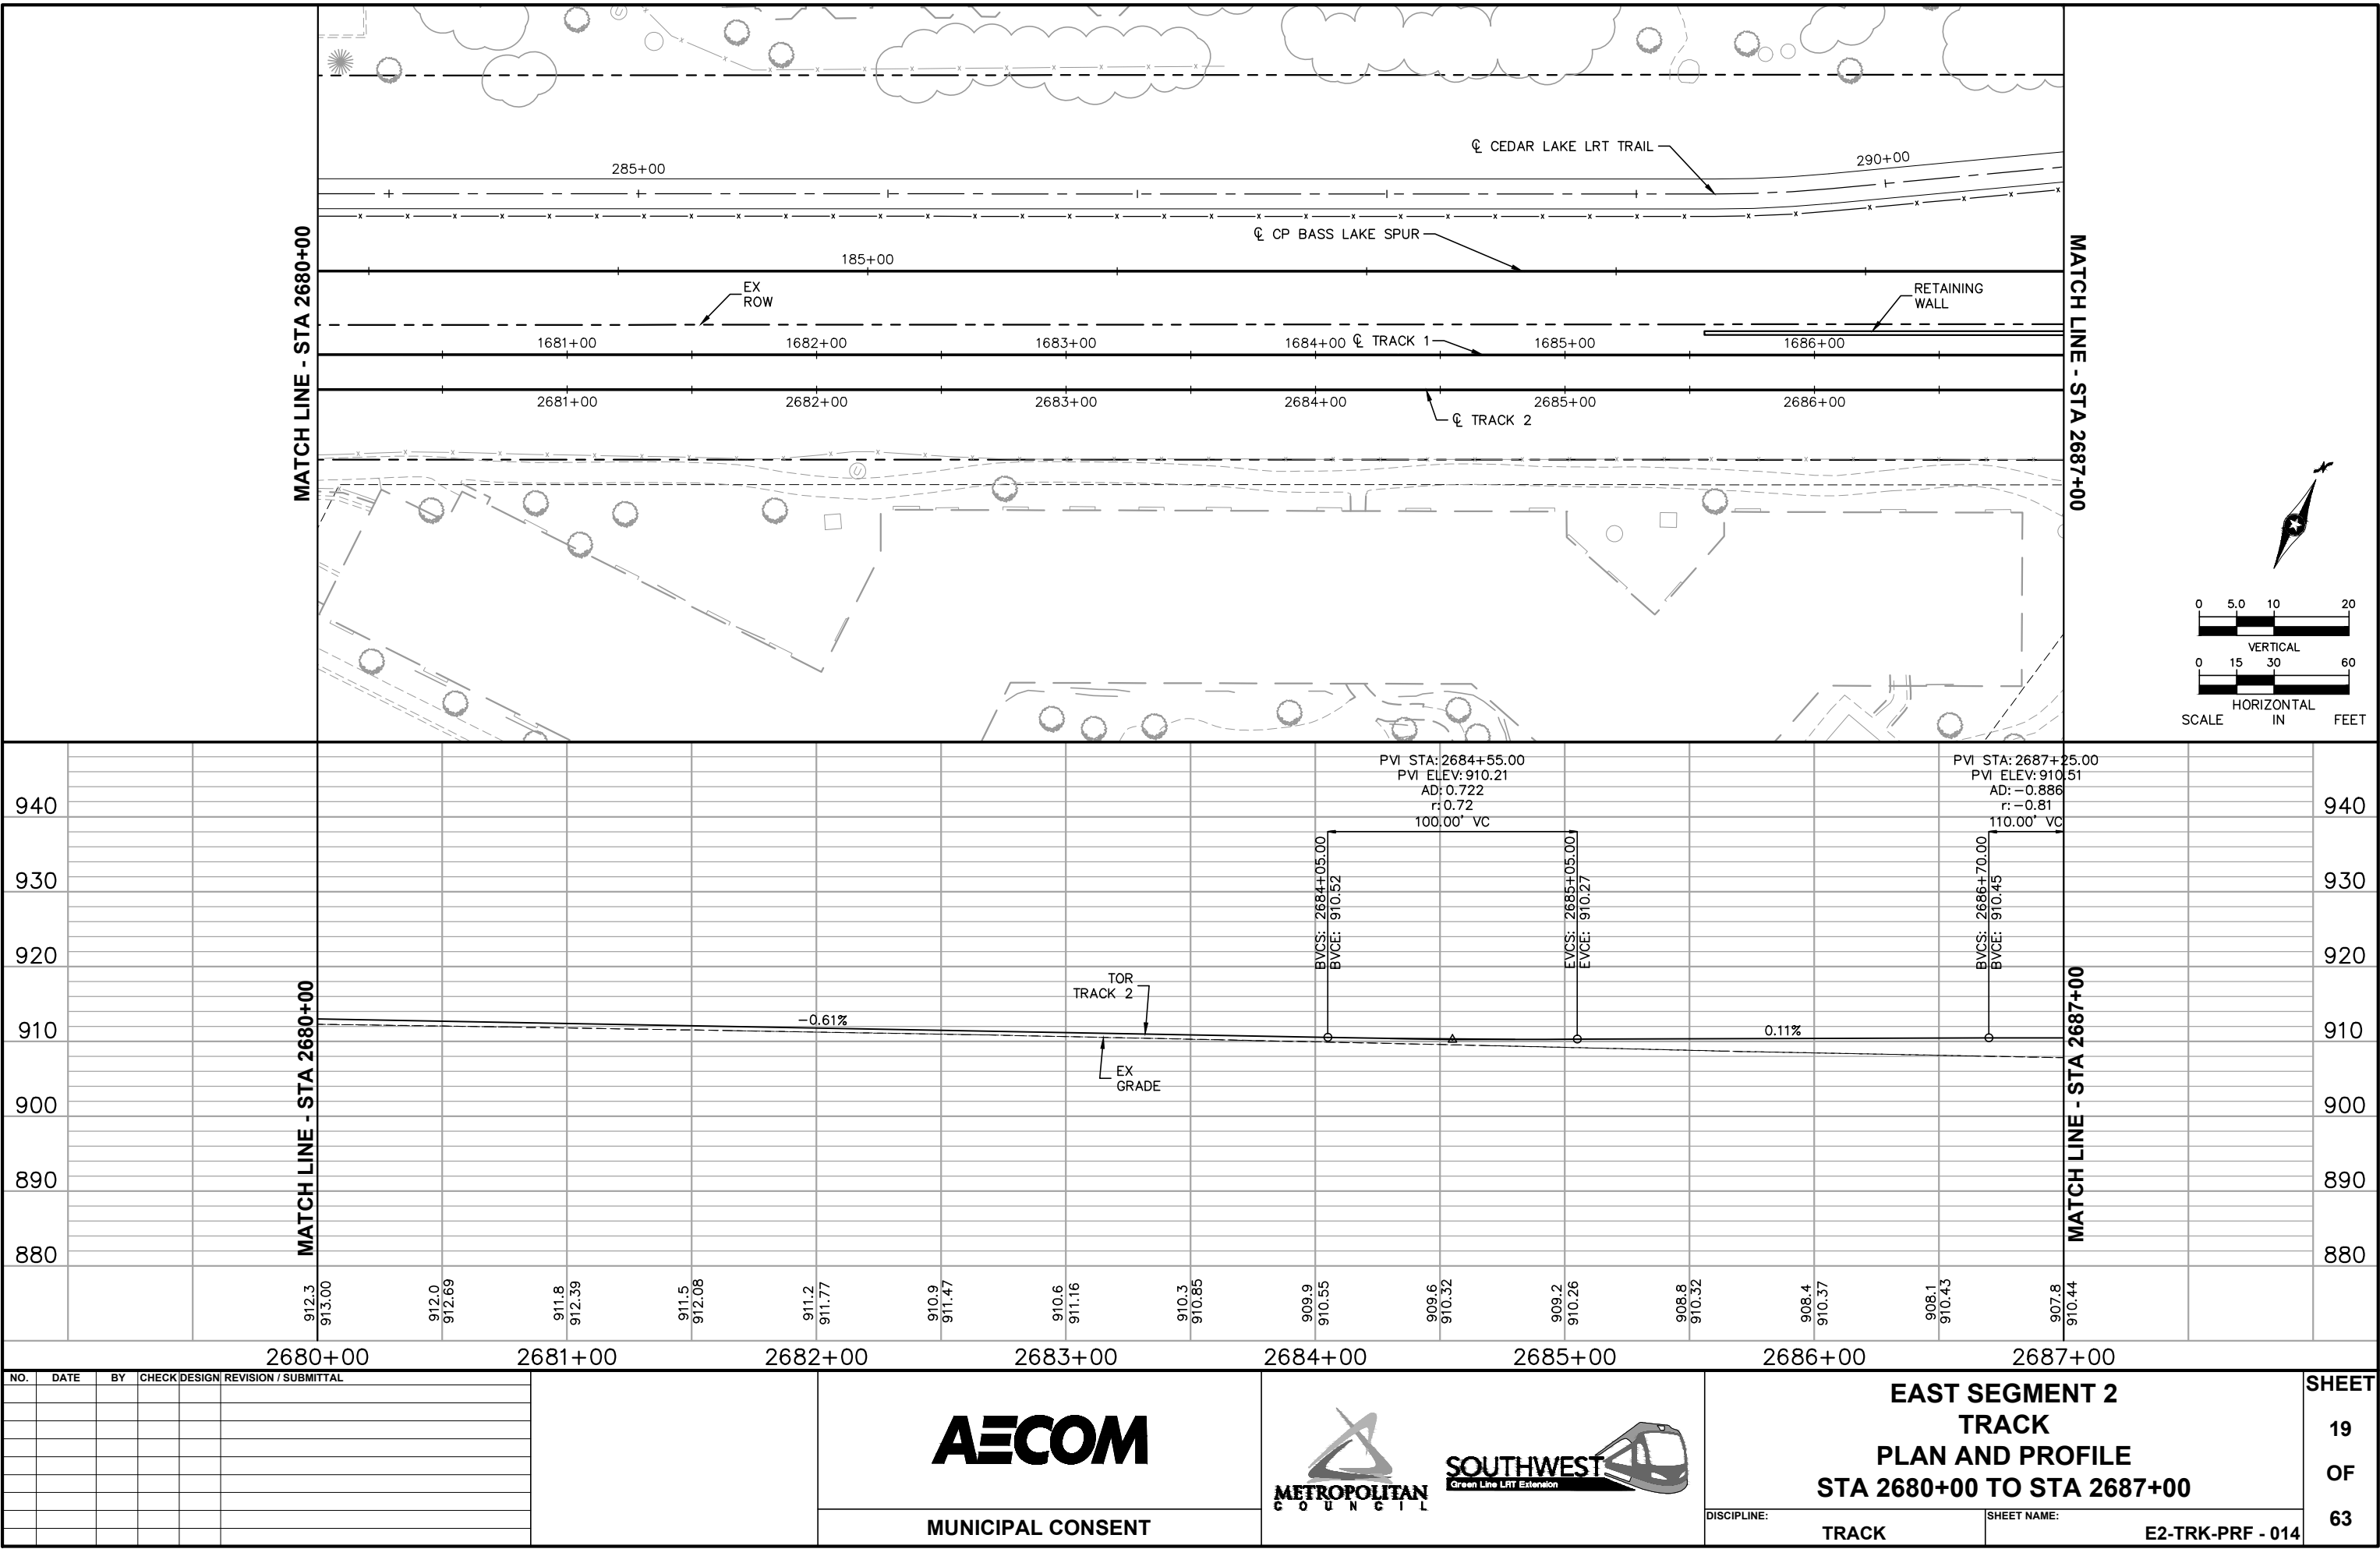

AECOM


MUNICIPAL CONSENT





**EAST SEGMENT 2
TRACK
PLAN AND PROFILE
STA 2680+00 TO STA 2687+00**

DISCIPLINE: TRACK SHEET NAME: E2-TRK-PRF - 014



**SHEET
19
OF
63**

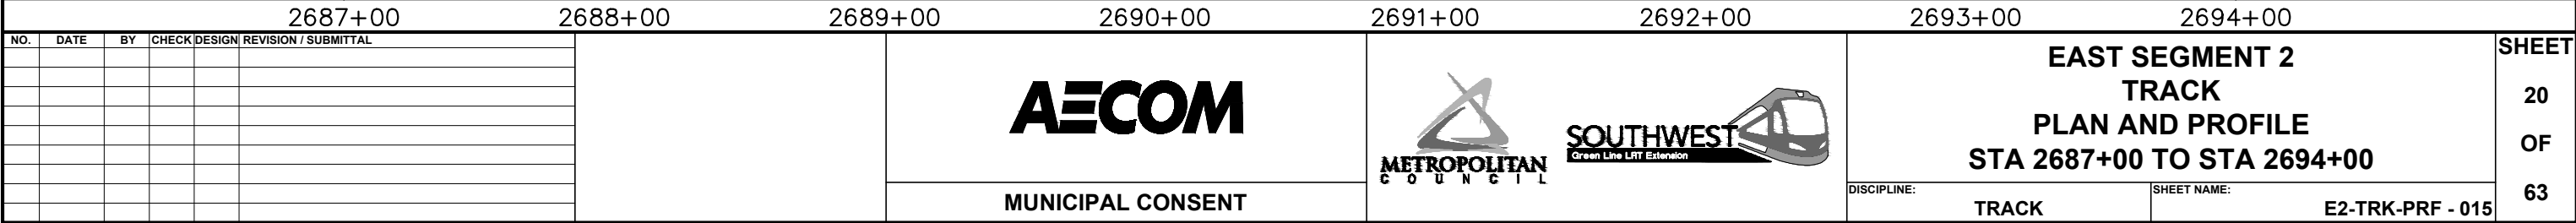

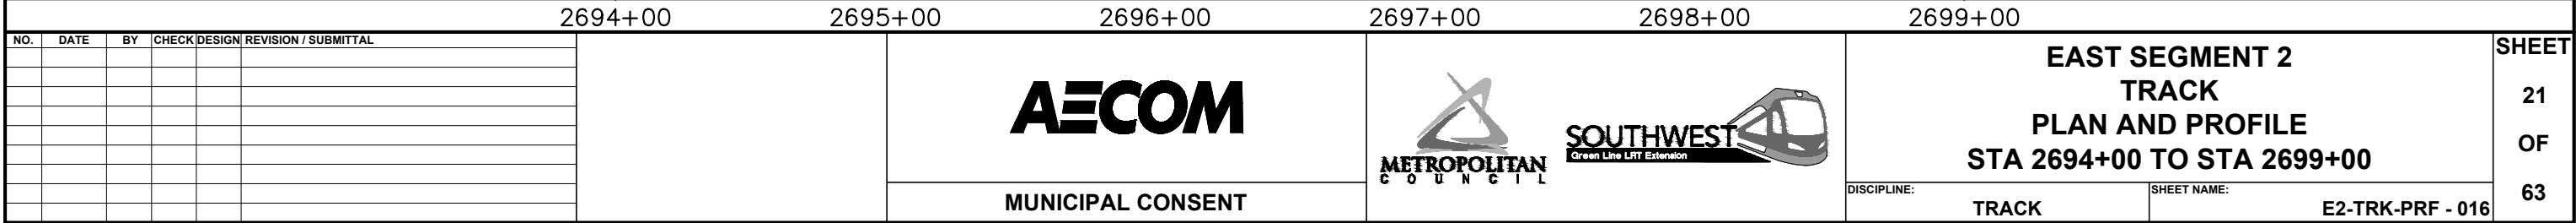

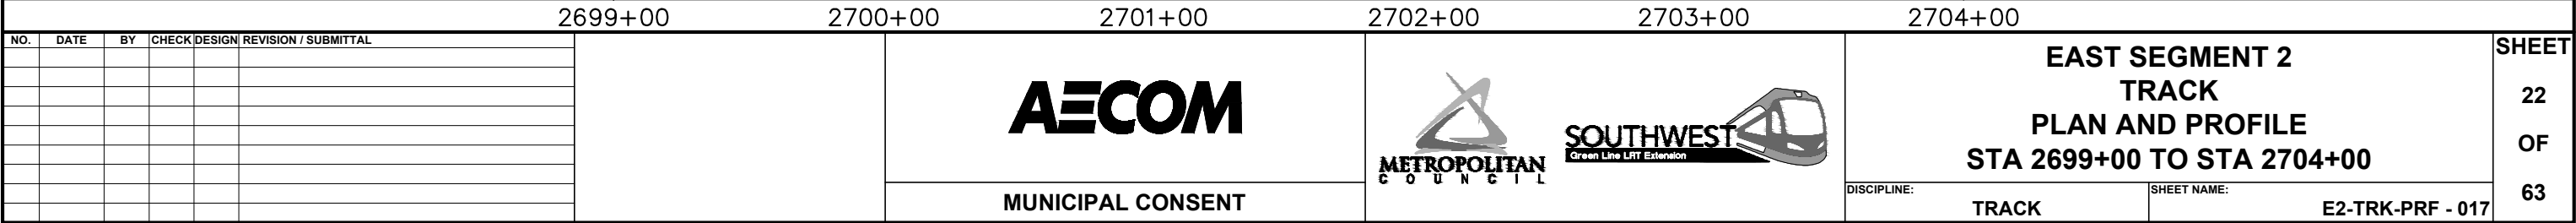

Jul, 21 2015 04:48 pm V:\3400_ADC\CAD\SEGMENT E2\PLAN SHEETS MC\TRACK\E2-TRK-PRF.dwg By: V-Rasul

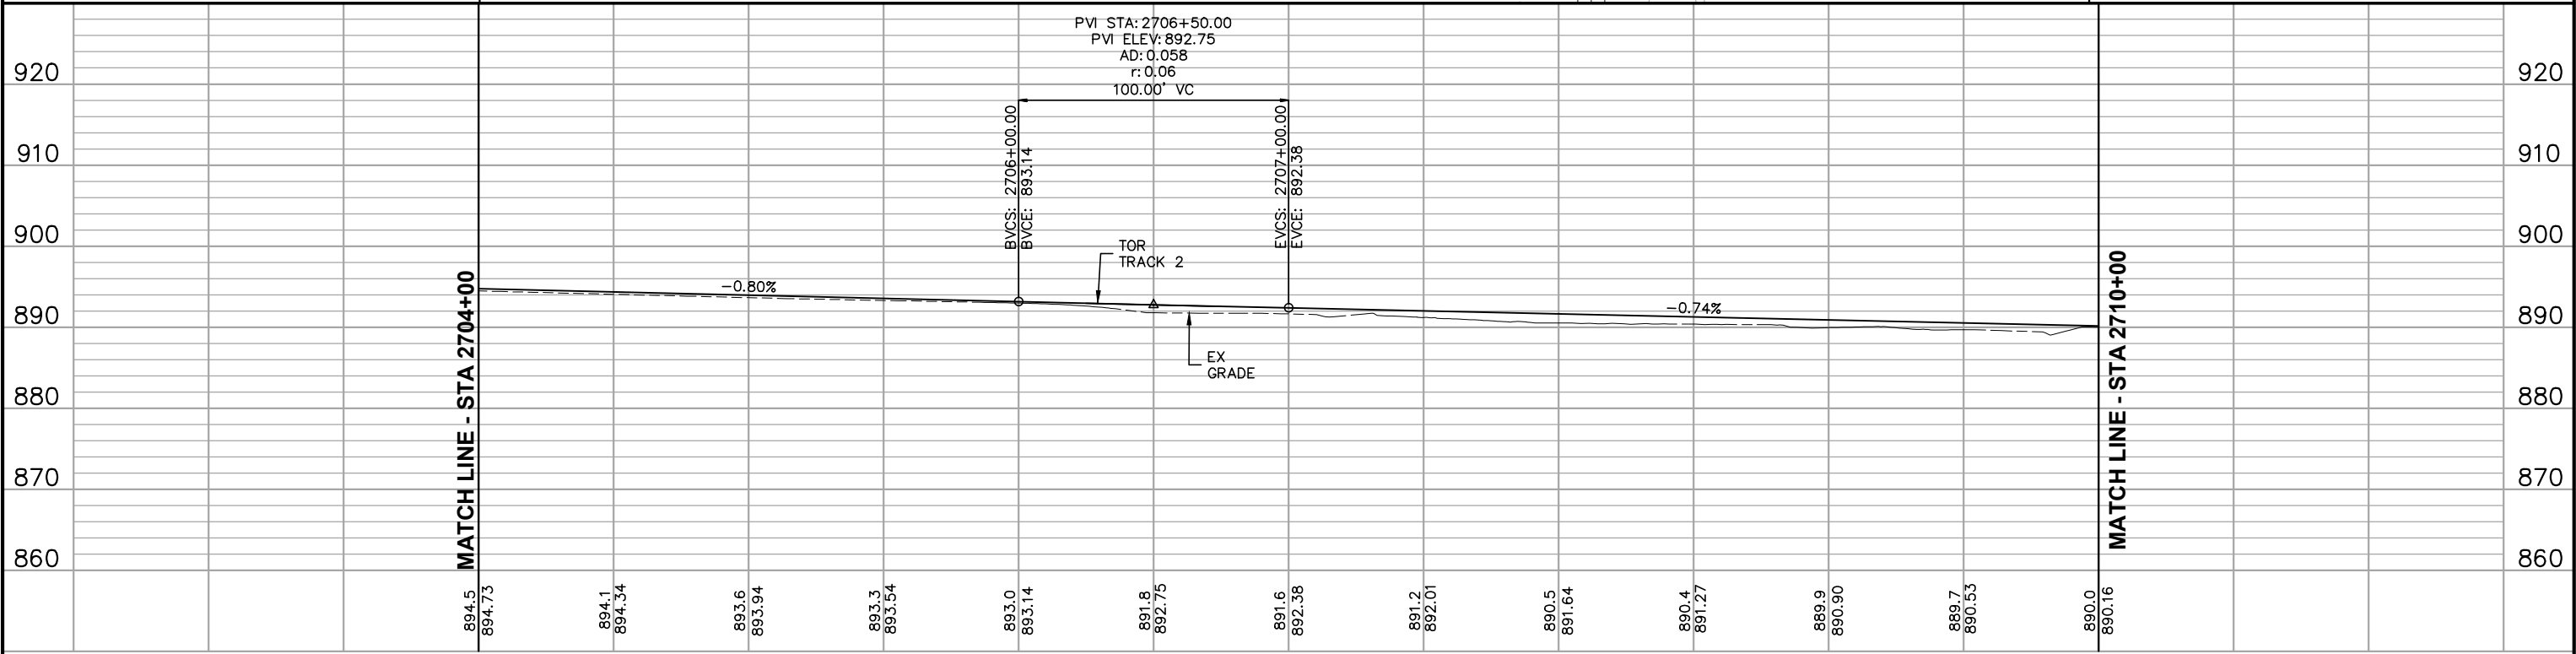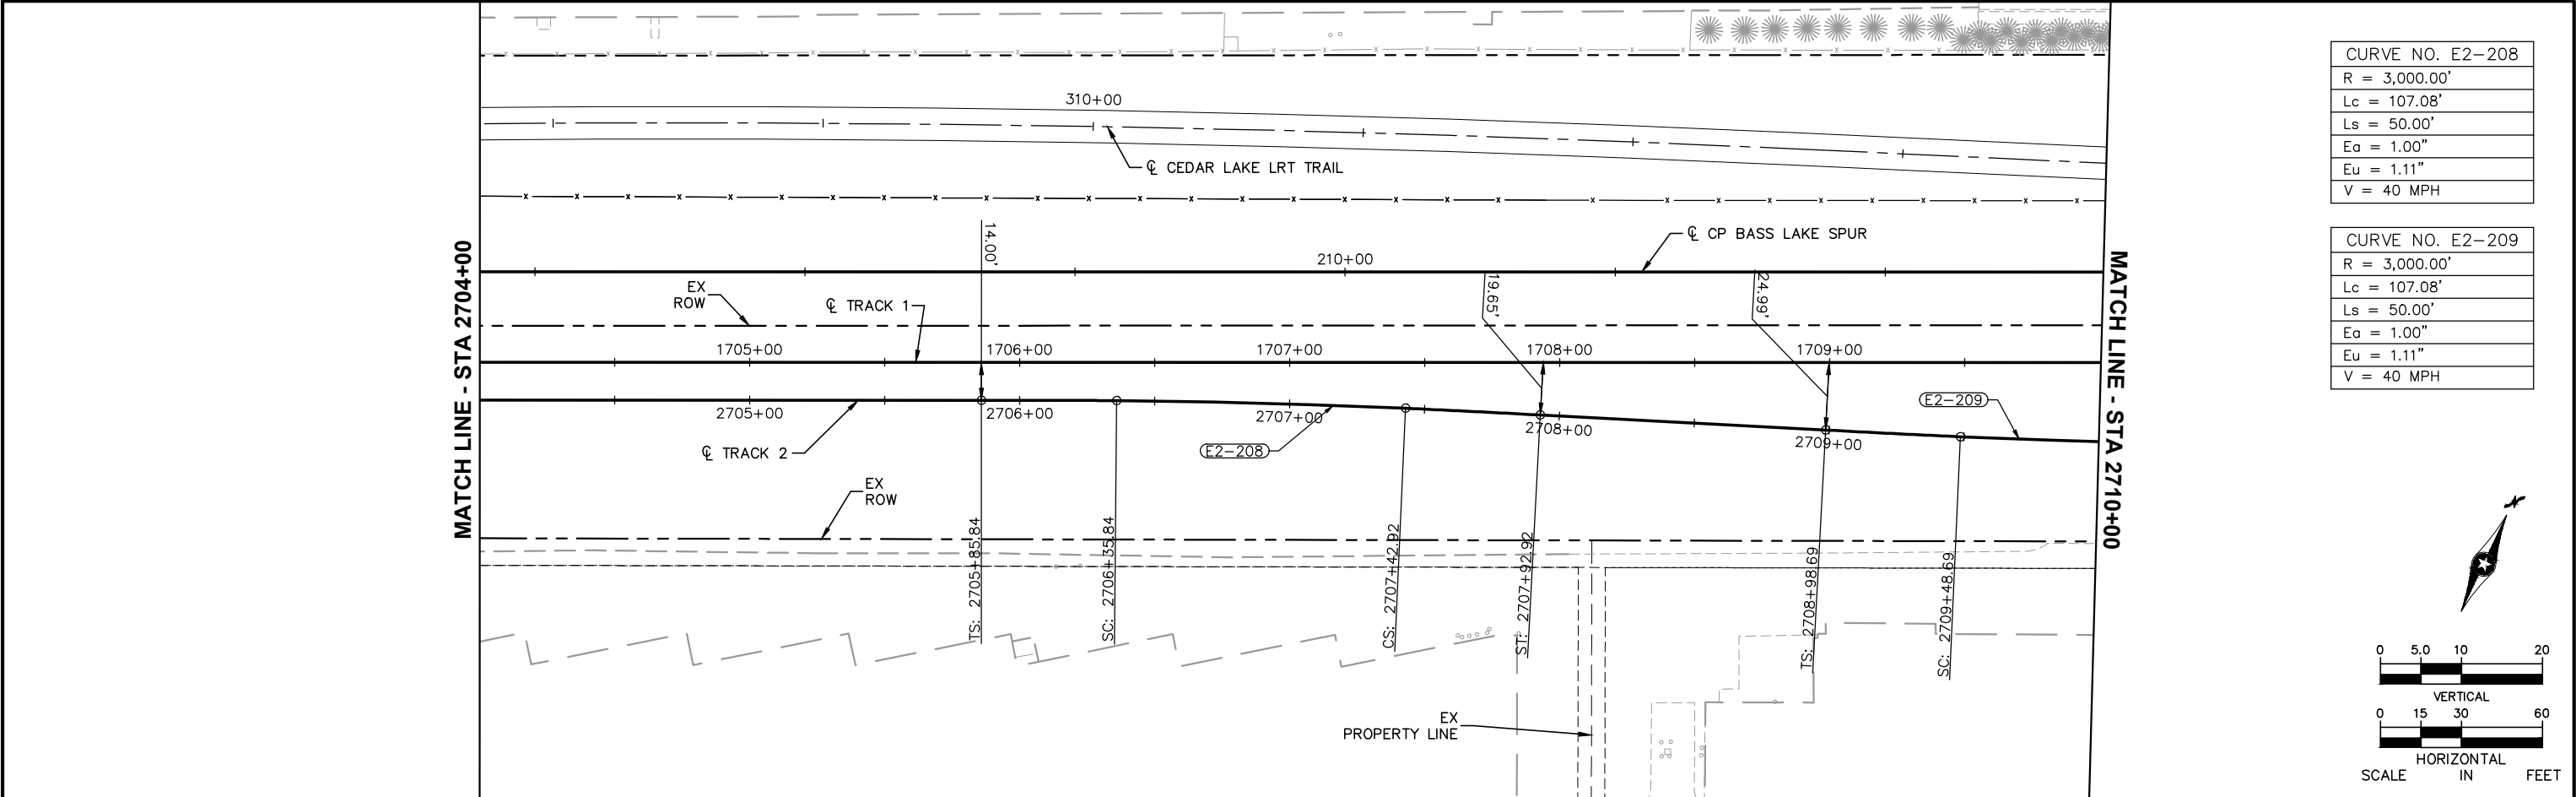

NO.						DATE		BY		CHECK/DESIGN		REVISION / SUBMITTAL	


2704+00		2705+00		2706+00		2707+00		2708+00		2709+00		2710+00	
894.5	894.73	894.1	894.34	893.6	893.94	893.3	893.54	893.0	893.14	891.8	892.75	891.6	892.38

AECOM		METROPOLITAN COUNCIL		SOUTHWEST Green Line LRT Extension		EAST SEGMENT 2 TRACK PLAN AND PROFILE STA 2704+00 TO STA 2710+00	
MUNICIPAL CONSENT						DISCIPLINE: TRACK	
						SHEET NAME: E2-TRK-PRF - 018	


SHEET	23
OF	63





Jul, 21 2015 04:51 pm V:\3400_ADC\CAD\SEGMENT E2\PLAN SHEETS MC\TRACK\E2-TRK-PRF.dwg By: V-Rasull

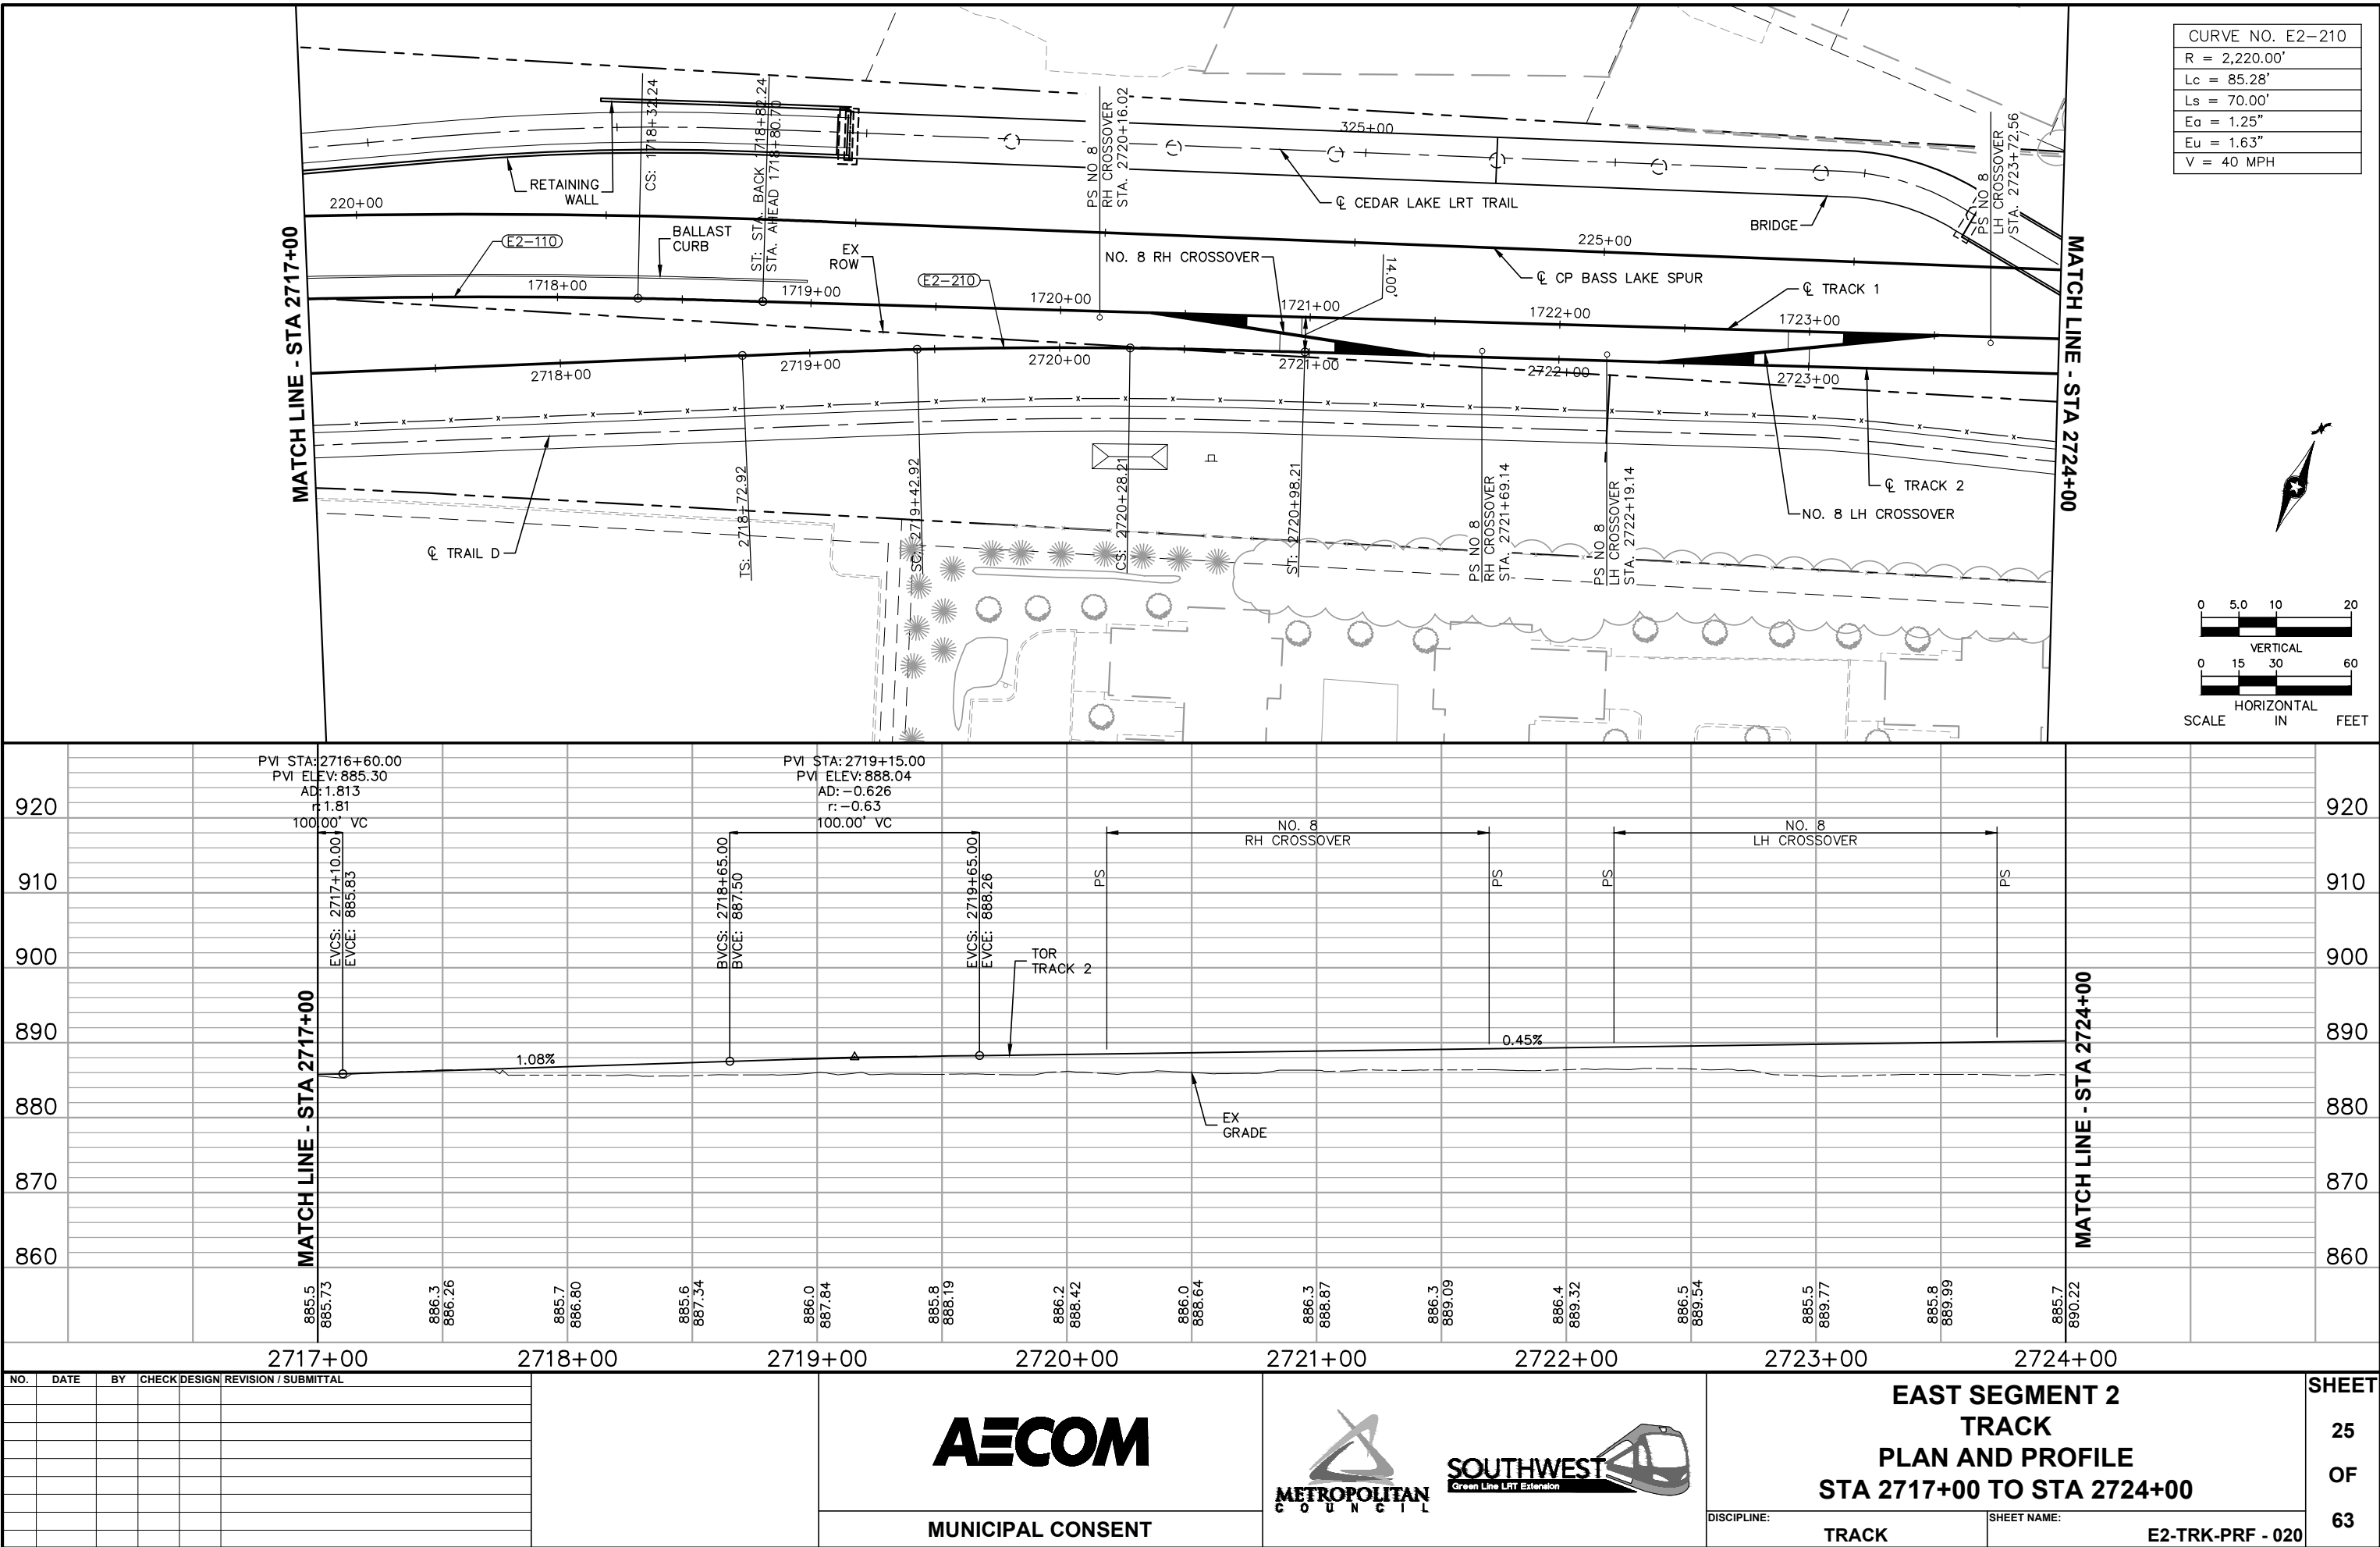

Jul, 21 2015 04:52 pm V:\3400_ADC\CAD\SEGMENT E2\PLAN SHEETS MC\TRACK\E2-TRK-PRF.dwg By: V-Rasul


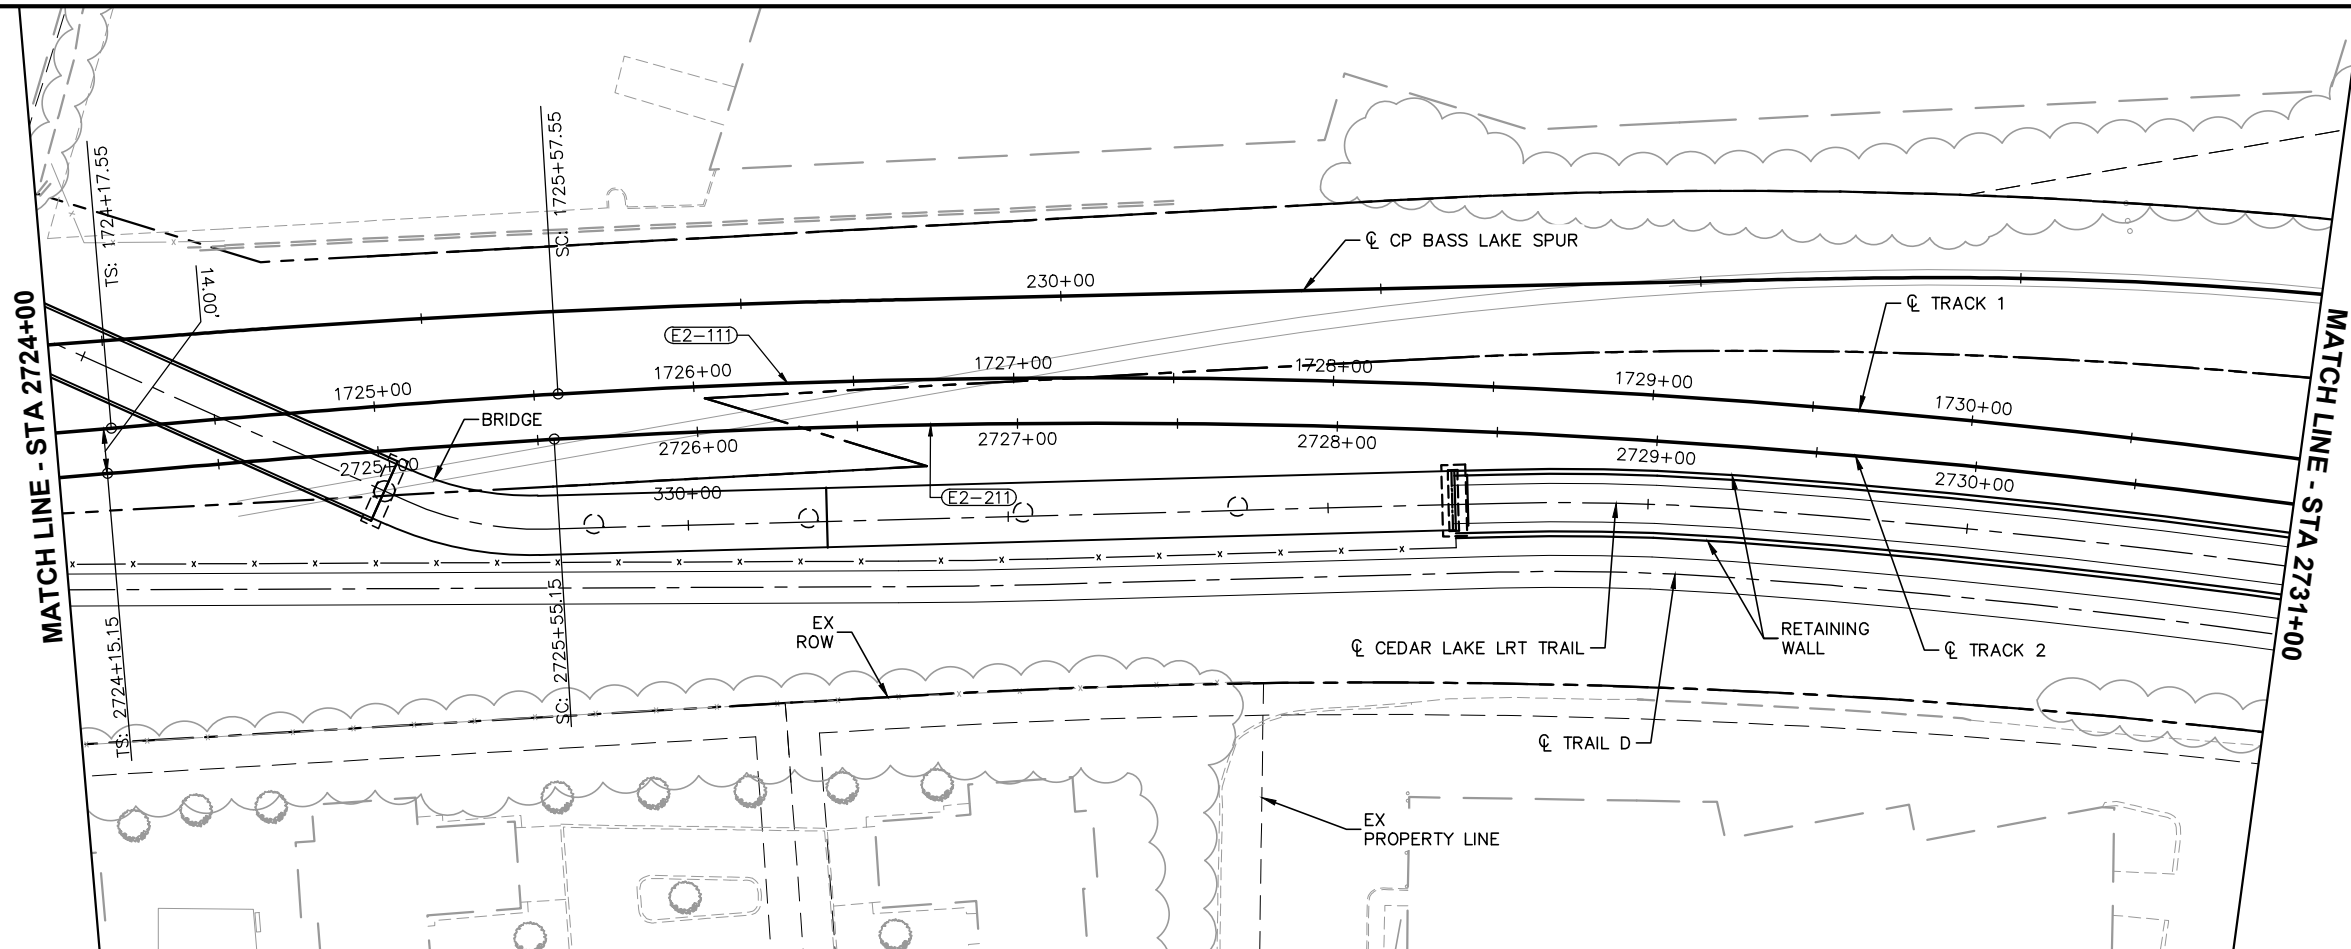


CURVE NO. E2-211
R = 2,800.00'
Lc = 814.09'
Ls = 140.00'
Ea = 2.25"
Eu = 2.03"
V = 55 MPH

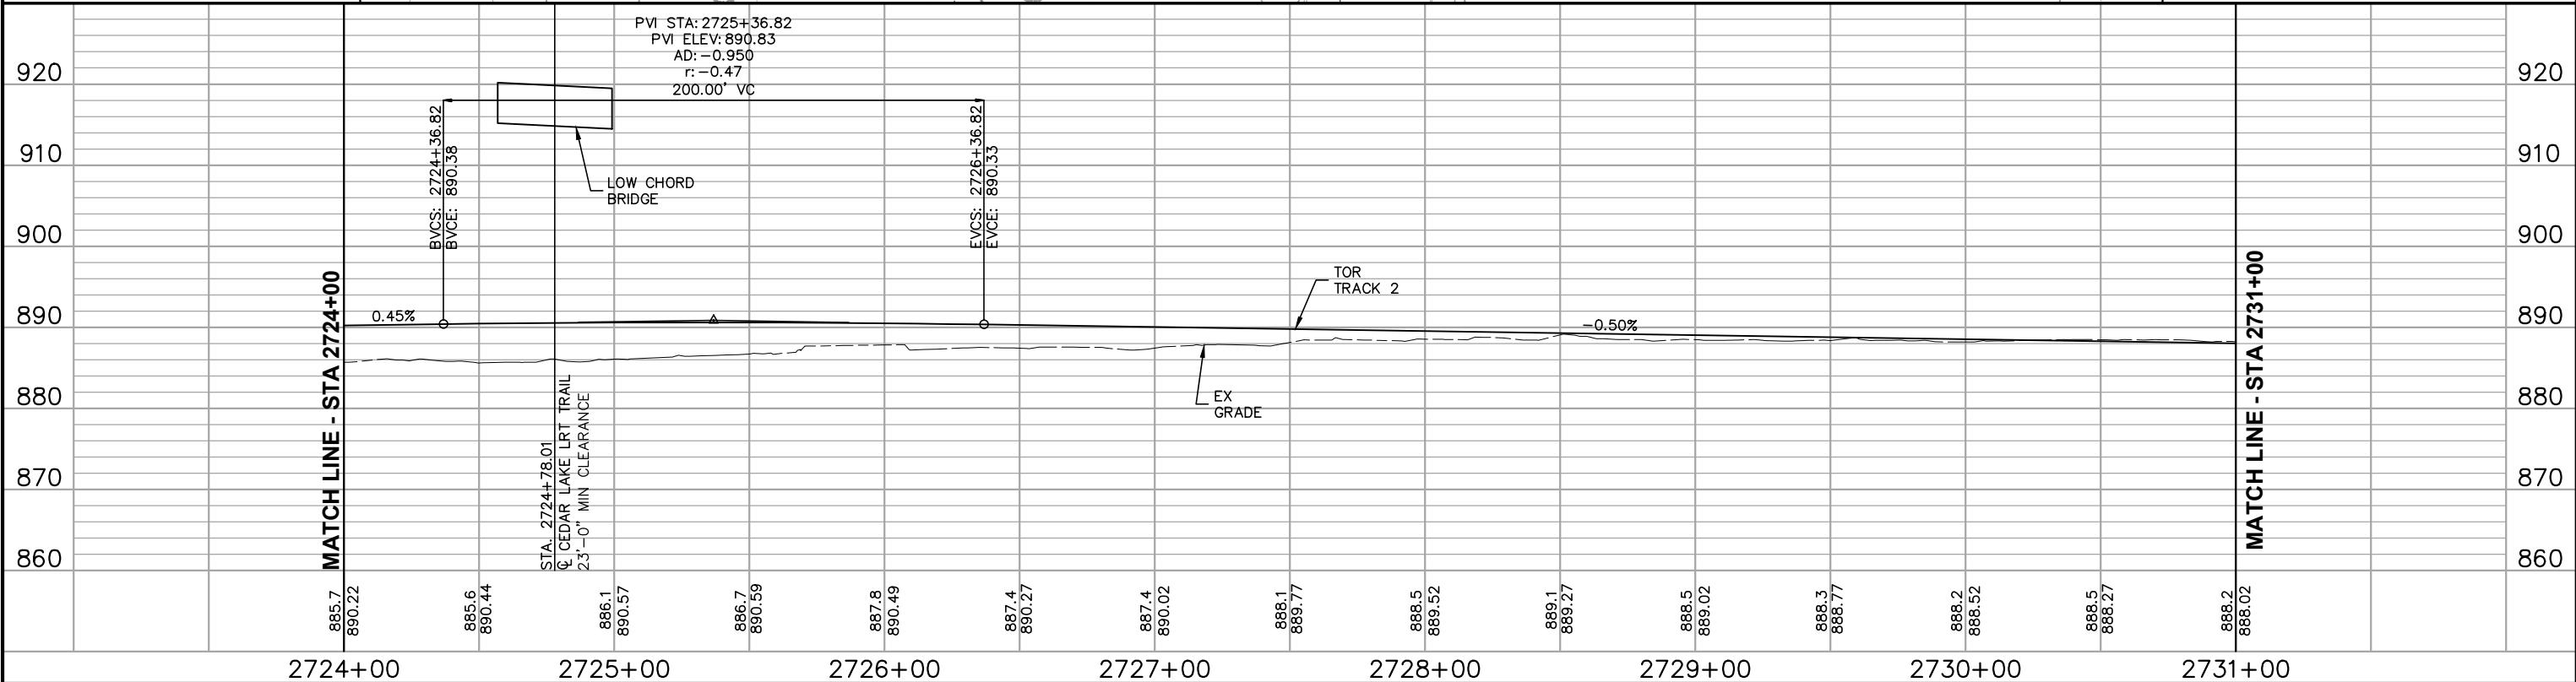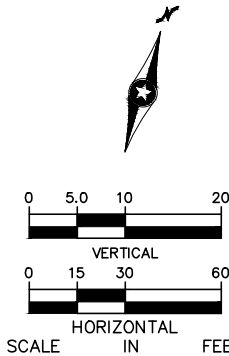



NO.	DATE	BY	CHECK	DESIGN	REVISION / SUBMITTAL	AECOM				METROPOLITAN COUNCIL		SOUTHWEST Green Line LRT Extension		EAST SEGMENT 2 TRACK PLAN AND PROFILE STA 2724+00 TO STA 2731+00		SHEET 26 OF 63
						MUNICIPAL CONSENT						DISCIPLINE: TRACK		SHEET NAME: E2-TRK-PRF - 021		

Jul, 21 2015 08:40 am V:\3400_ADC\CAD\SEGMENT E2\PLAN SHEETS MC\CIVIL\E2-CIV-IDX.dwg By: V-JohnsoWD

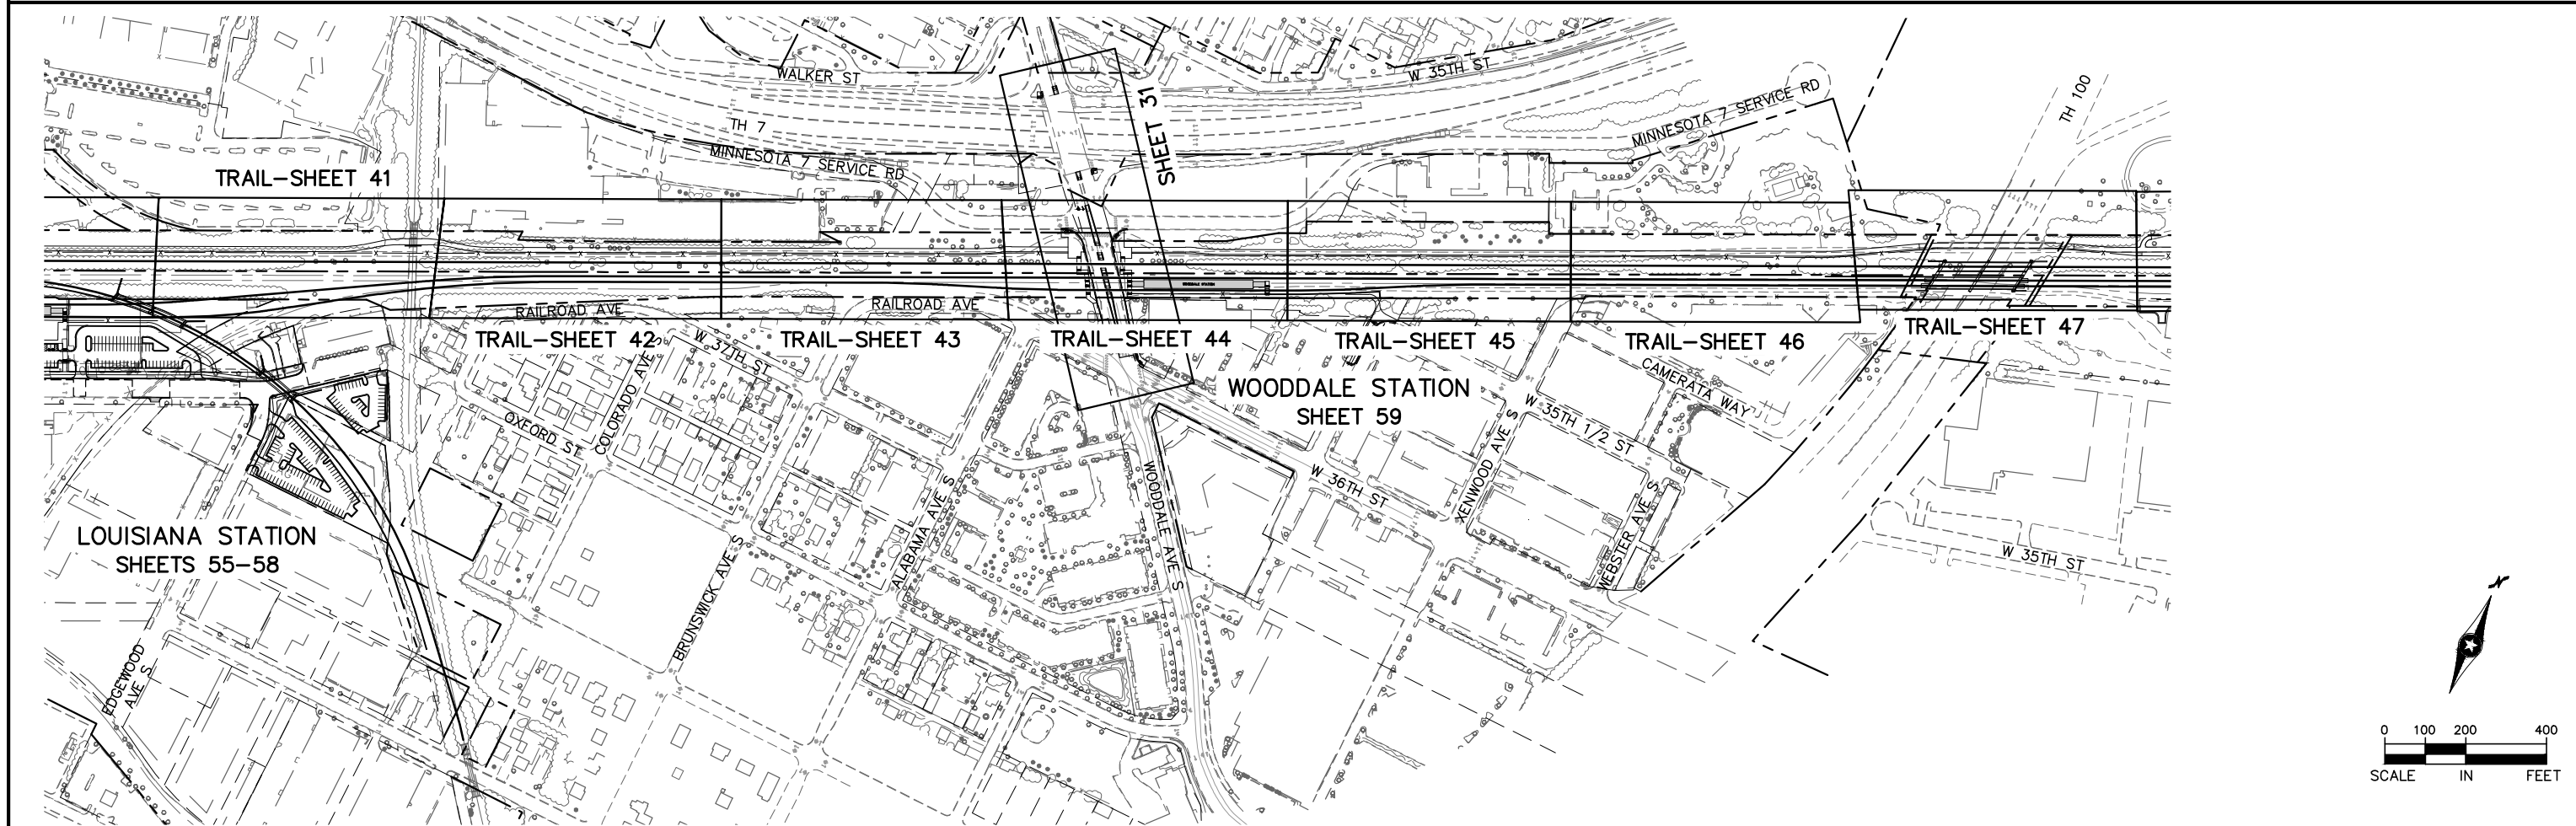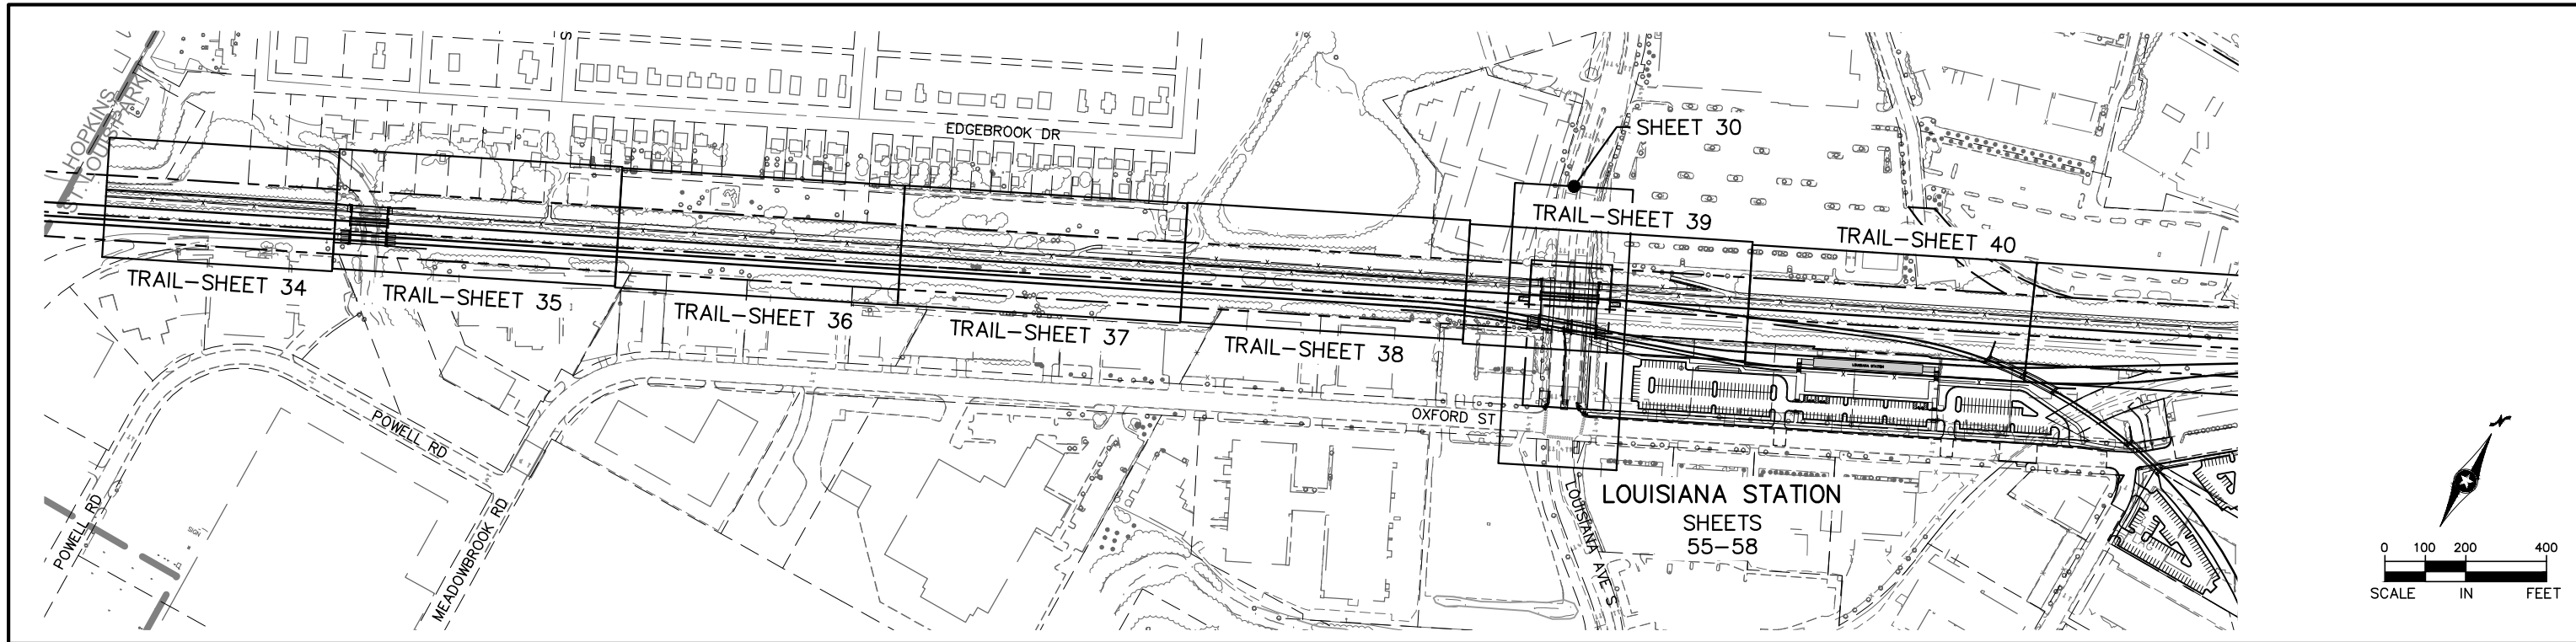

NO.	DATE	BY	CHECK	DESIGN	REVISION / SUBMITTAL				EAST SEGMENT 2 CIVIL SHEET LAYOUT INDEX 1 OF 2		SHEET 28 OF 63
									DISCIPLINE: CIVIL	SHEET NAME: E2-CIV-IDX - 001	
							MUNICIPAL CONSENT				

Jul, 21 2015 08:42 am V:\3400_ADC\CAD\SEGMENT E2\PLAN SHEETS MC\CIVIL\E2-CIV-IDX.dwg By: V-JohnsoWD

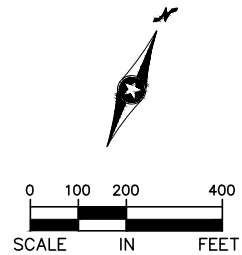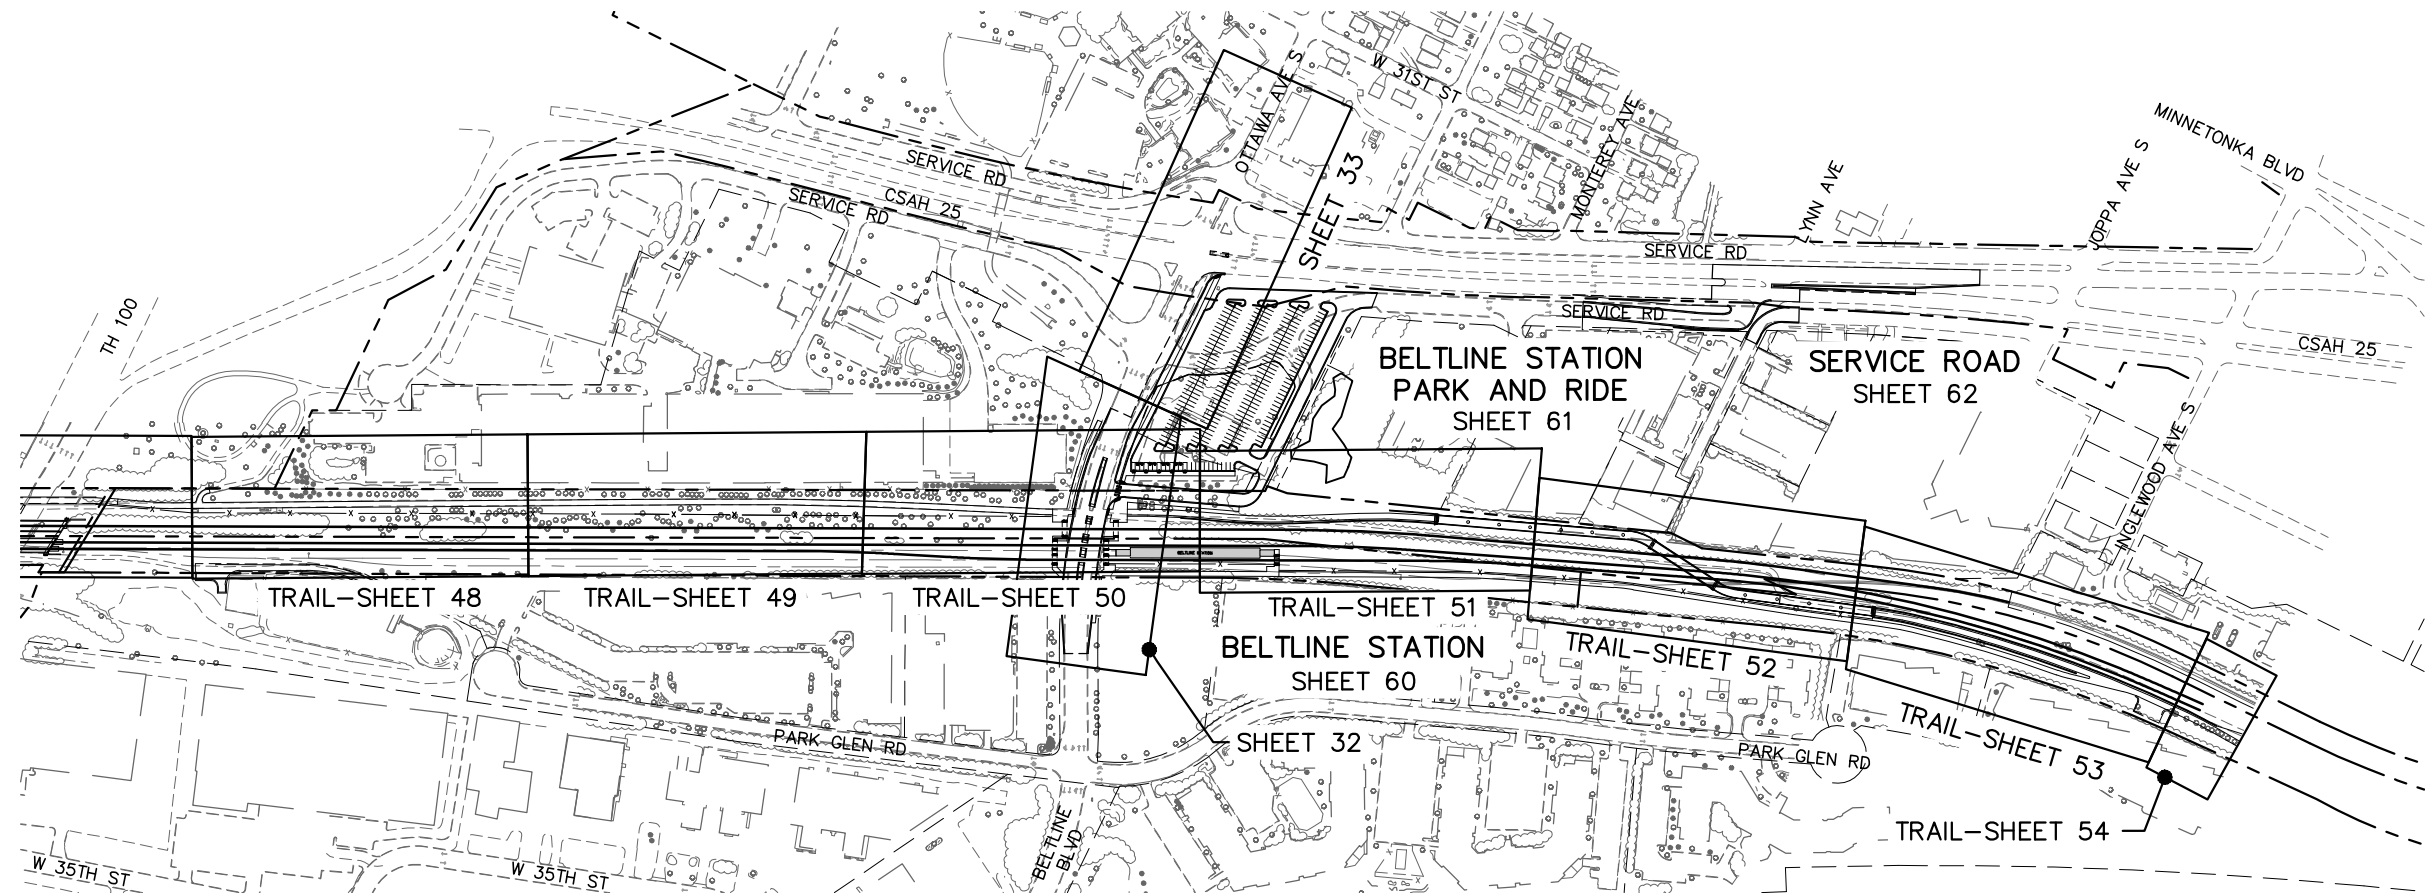

NO.	DATE	BY	CHECK	DESIGN	REVISION / SUBMITTAL

AECOM Kimley»Horn

MUNICIPAL CONSENT

**METROPOLITAN**
COUNCIL

**SOUTHWEST**
Green Line Light Extension

EAST SEGMENT 2
CIVIL
SHEET LAYOUT INDEX
2 OF 2

DISCIPLINE: CIVIL




SHEET NAME: E2-CIV-IDX - 002

SHEET
29
OF
63






Jul, 20 2015 07:38 pm V:\3400_ADC\CAD\SEGMENT E2\PLAN SHEETS MC\CIVIL\E2-CIV-PRF.dwg By: Wedgehr

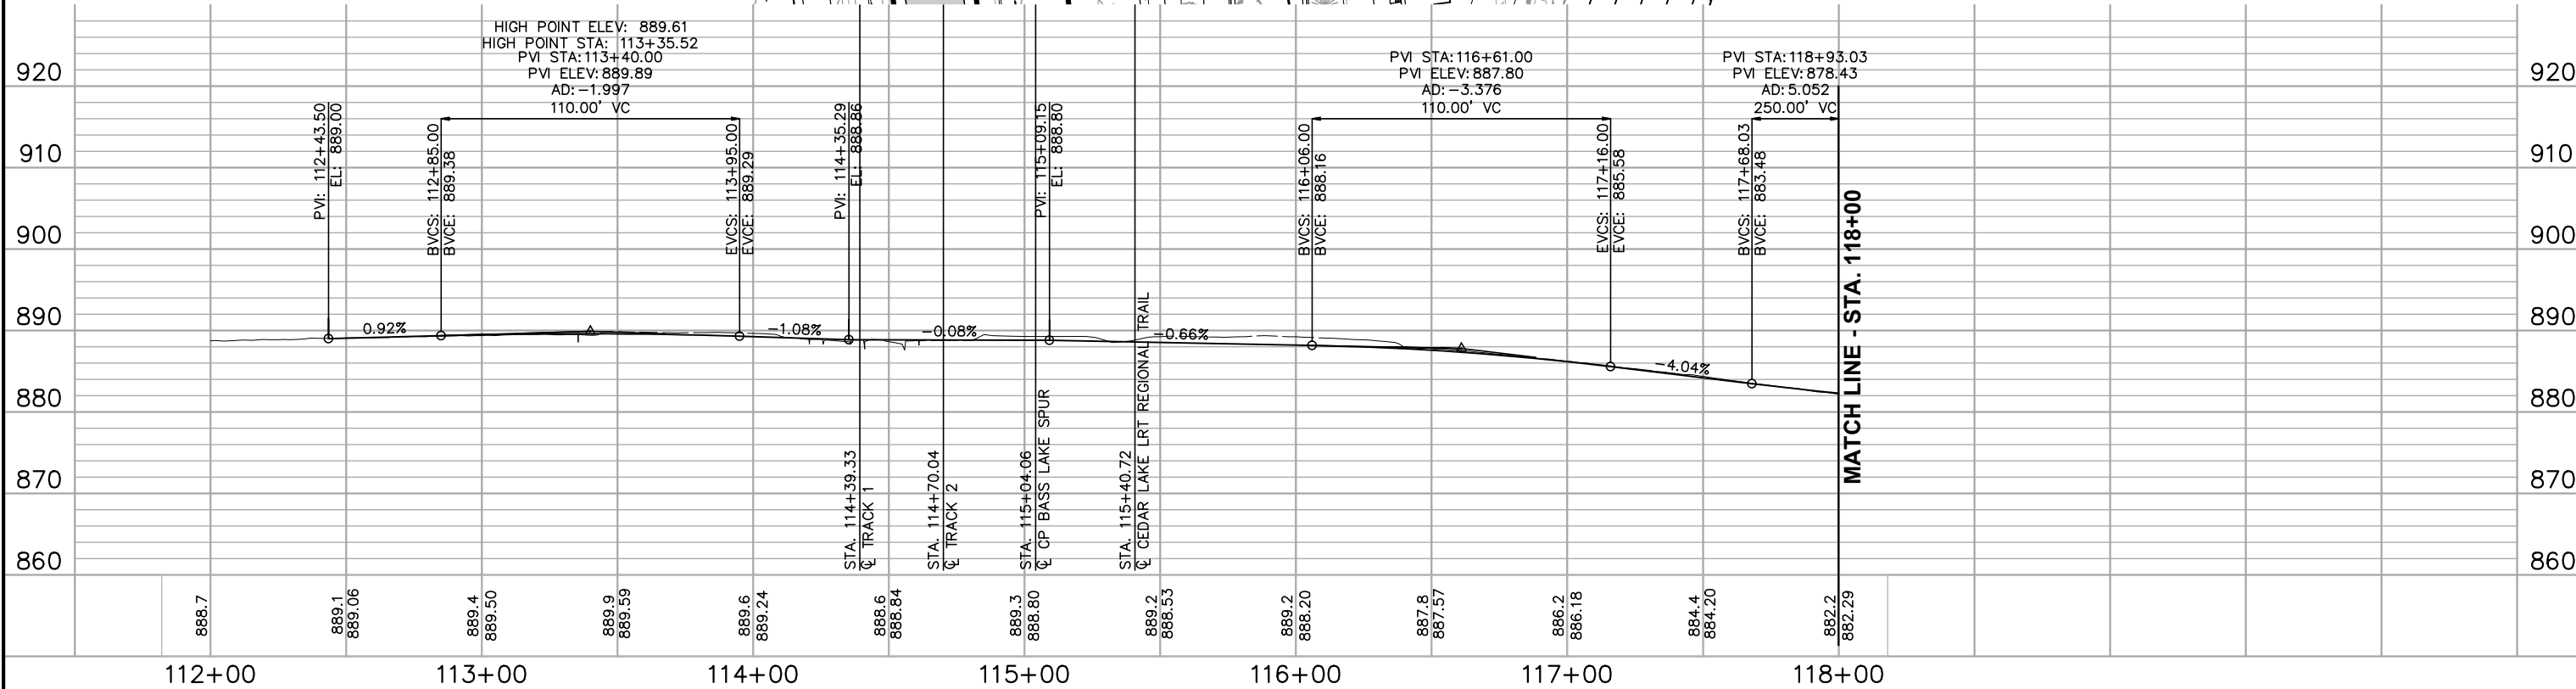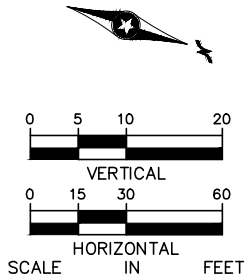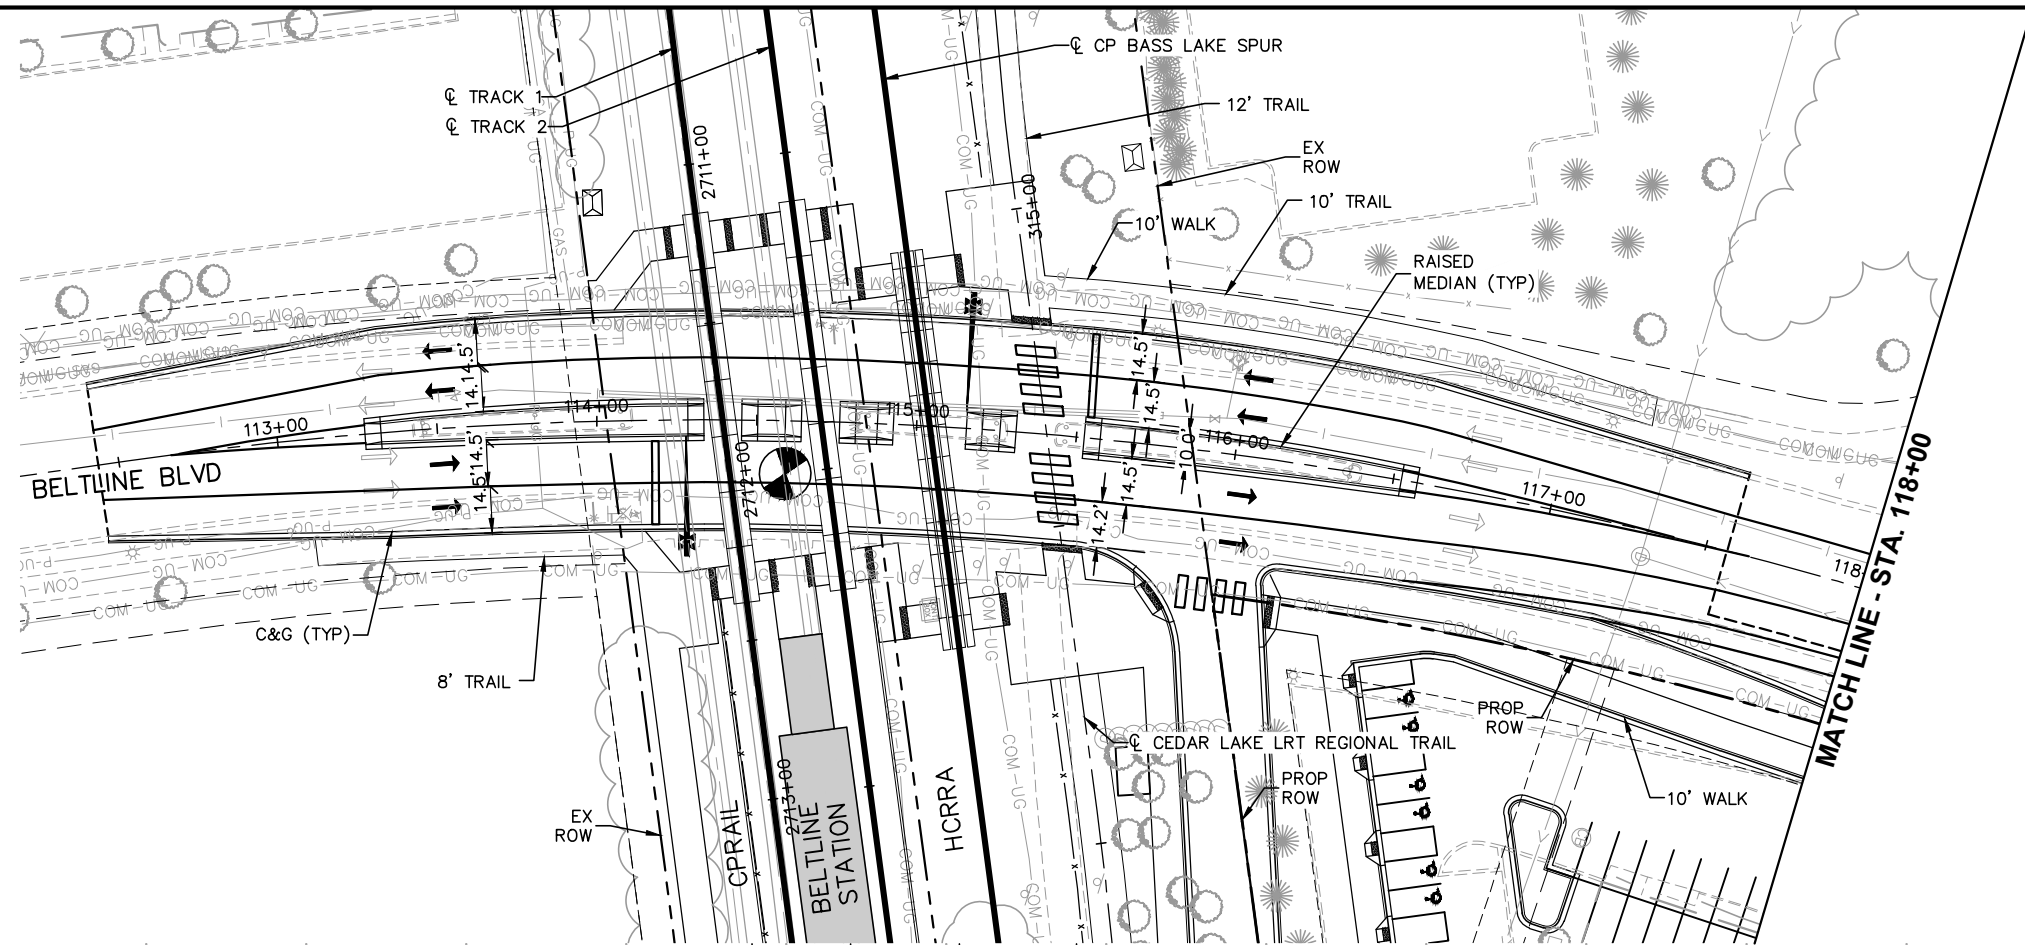

NO.	DATE	BY	CHECK	DESIGN	REVISION / SUBMITTAL

 

AECOM Kimley»Horn

MUNICIPAL CONSENT

METROPOLITAN COUNCIL

SOUTHWEST
Green Line LRT Extension

**EAST SEGMENT 2
BELTLINE BOULEVARD
PLAN AND PROFILE
STA. 112+00 TO STA. 118+00**

DISCIPLINE: CIVIL SHEET NAME: E2-CIV-PRF - 003

SHEET 32 OF 63

Jul, 21 2015 08:50 am V:\3400_ADC\CAD\SEGMENT E2\PLAN SHEETS MC\CIVIL\E2-CIV-PRF.dwg By: V-JohnsoWD

MATCH LINE - STA. 118+00

MATCH LINE - STA. 118+00

LOW POINT ELEV: 879.45
LOW POINT STA: 119+67.69
PVI STA: 118+93.03
PVI ELEV: 878.43
AD: 5.052
250.00' VC

EVCS: 120+18.03
EVCE: 879.70

PVI: 121+37.53
EL: 880.92

AECOM Kimley»Horn



**EAST SEGMENT 2
BELTLINE BOULEVARD
PLAN AND PROFILE
STA. 118+00 TO STA. 121+38**


**SHEET
33
OF
63**


MUNICIPAL CONSENT


DISCIPLINE:
CIVIL


SHEET NAME:
E2-CIV-PRF - 004

Jul, 21 2015 12:40 pm V:\3400_ADC\CAD\SEGMENT E2\PLAN SHEETS MC\CIVIL\E2-CIV-TRL.dwg By: Wedgehr

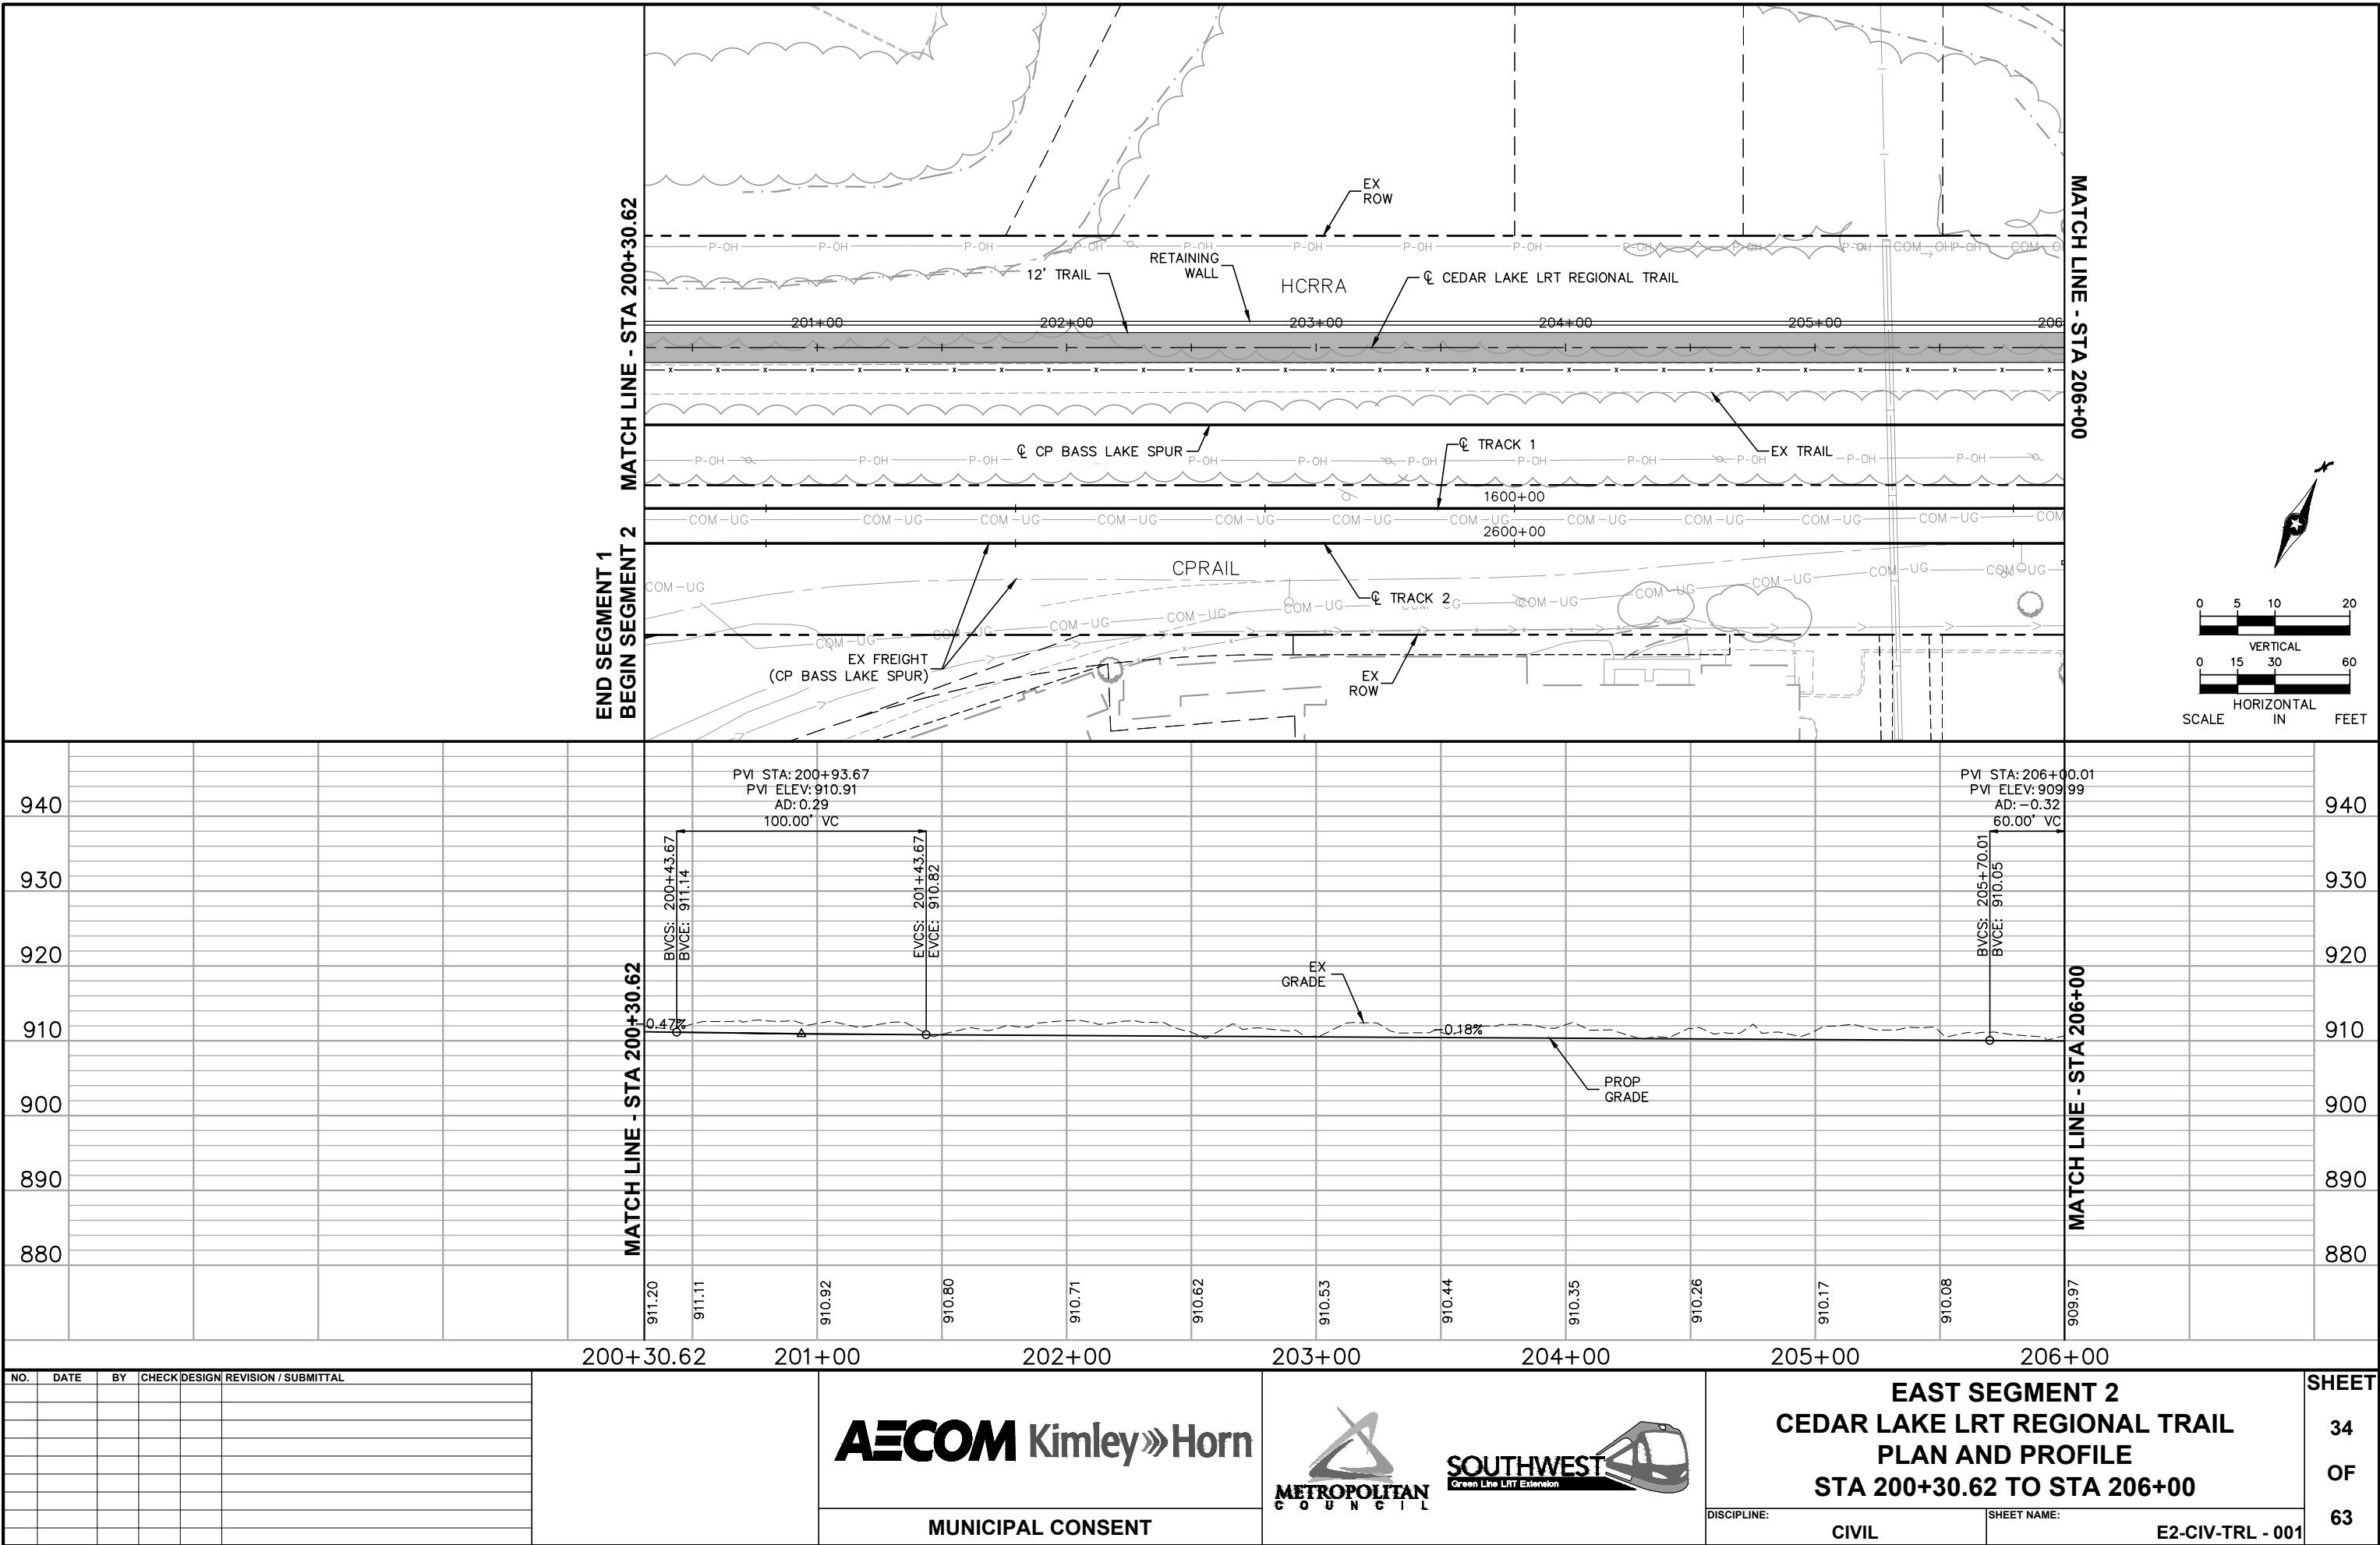


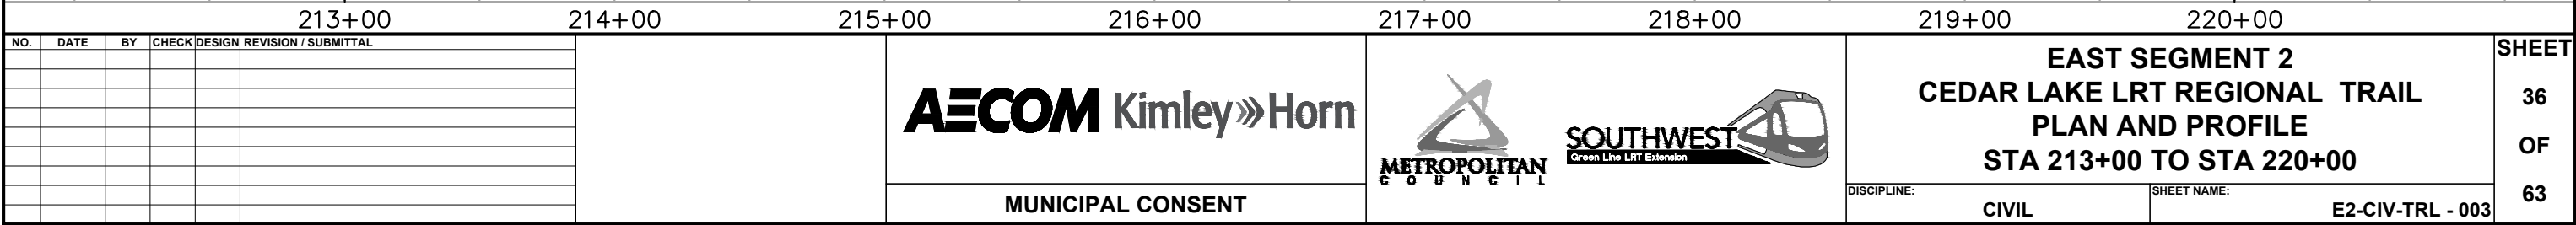

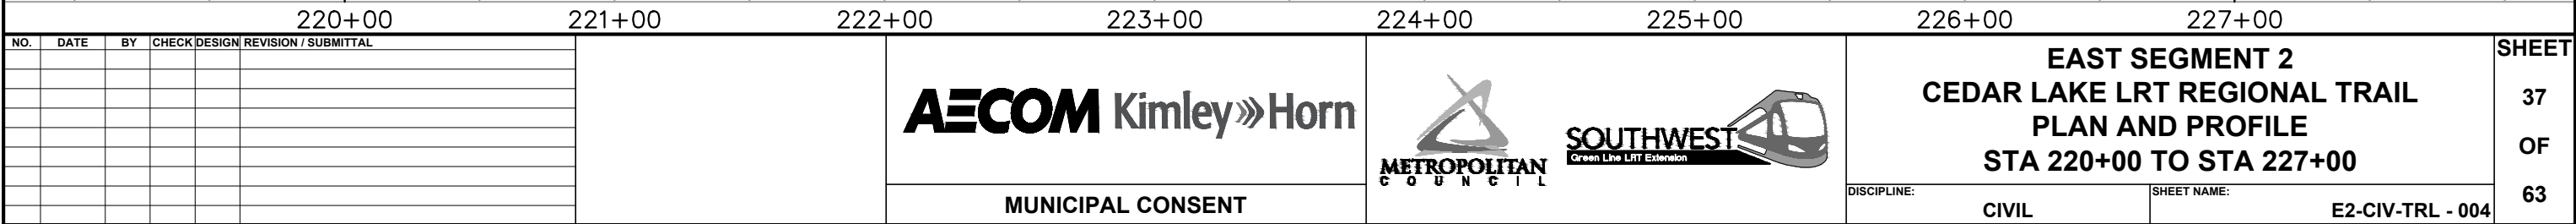

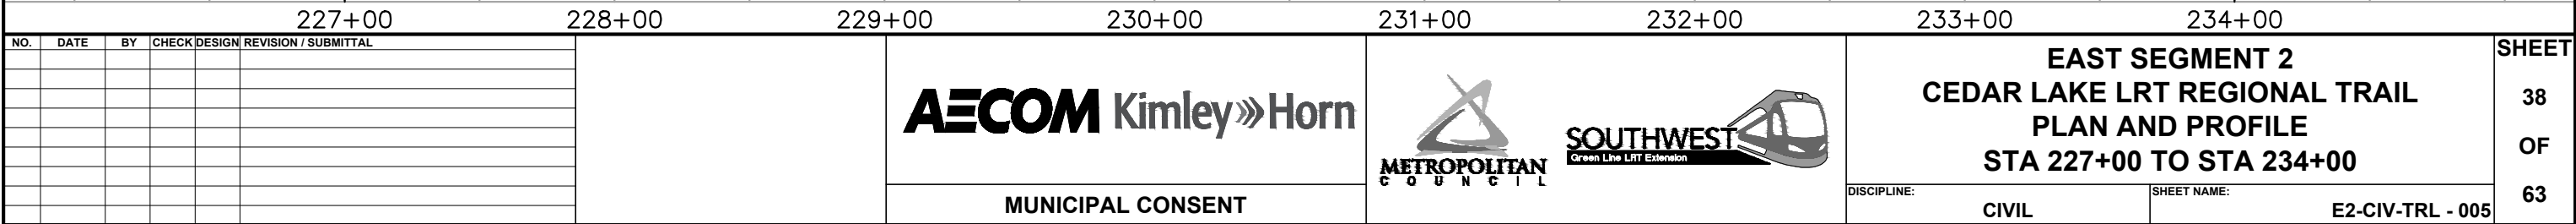

Jul, 17 2015 09:56 am V:\3400_ADC\CAD\SEGMENT E2\PLAN SHEETS MC\CIVIL\E2-CIV-TRL.dwg By: V-JohnsoWD

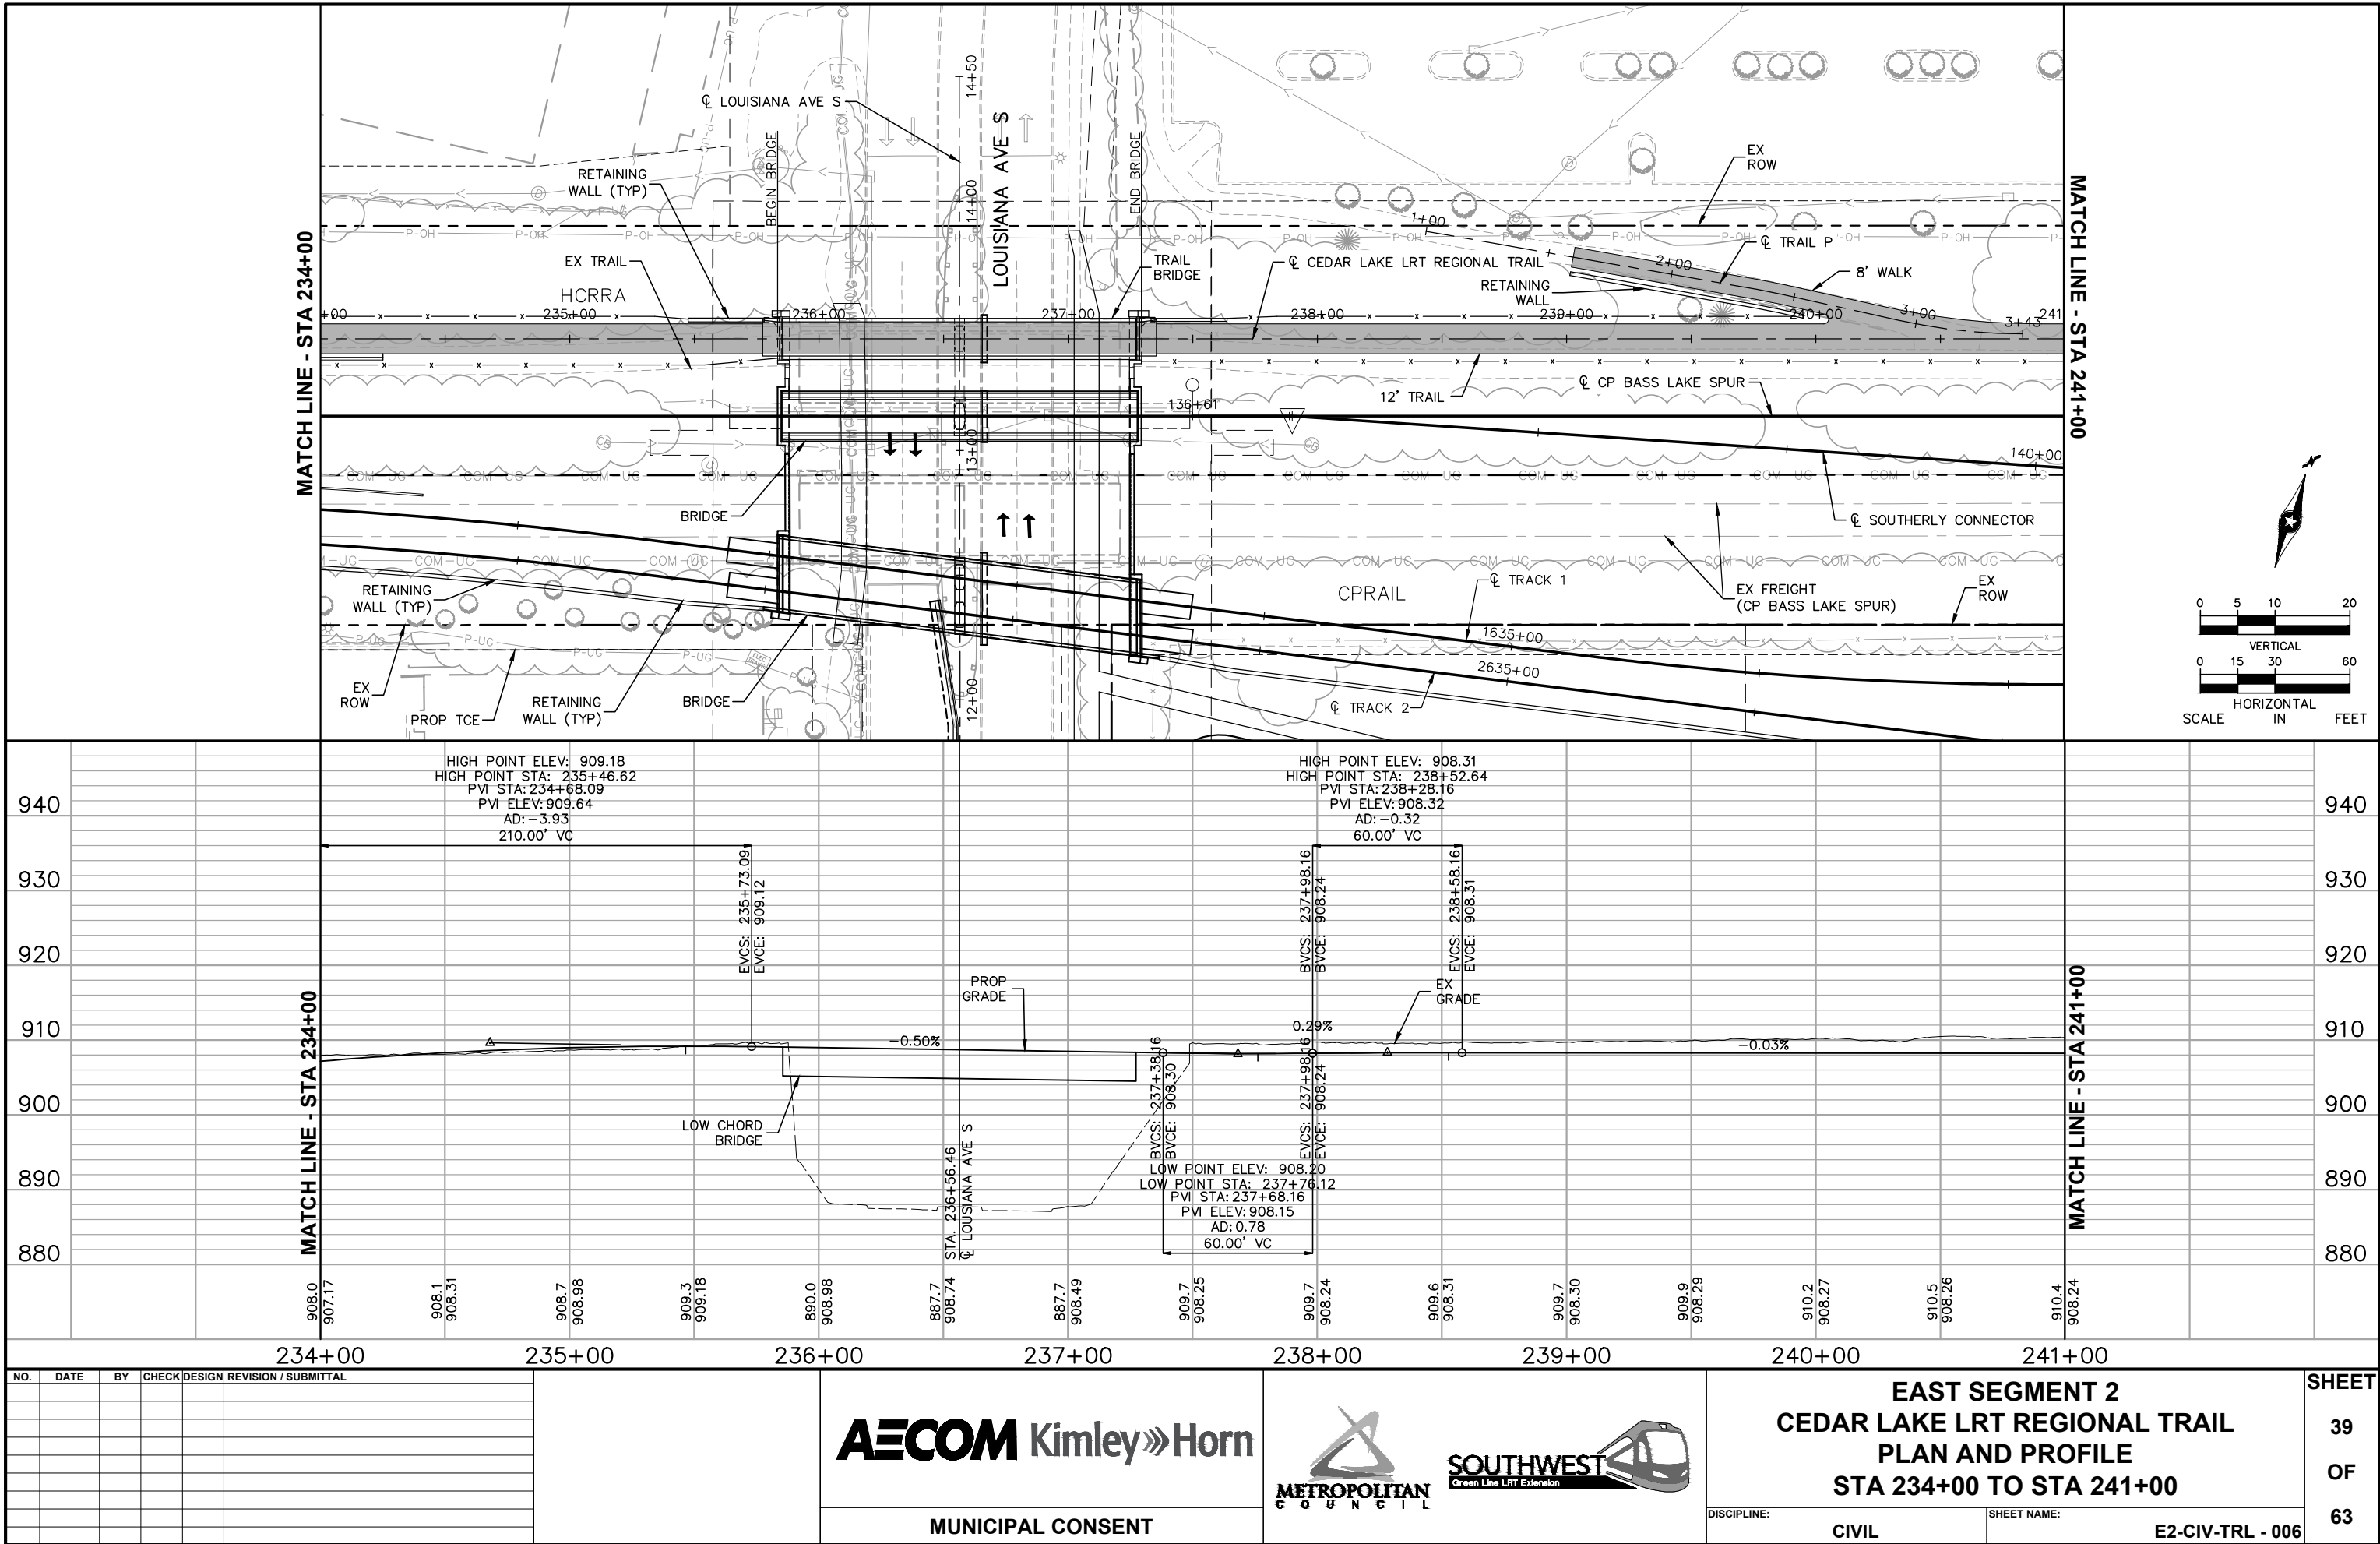

NO.	DATE	BY	CHECK	DESIGN	REVISION / SUBMITTAL

AECOM Kimley»Horn

MUNICIPAL CONSENT

**METROPOLITAN COUNCIL**

**SOUTHWEST Green Line LRT Extension**




**EAST SEGMENT 2
CEDAR LAKE LRT REGIONAL TRAIL
PLAN AND PROFILE
STA 234+00 TO STA 241+00**

CIVIL

SHEET 39 OF 63


E2-CIV-TRL - 006

Jul, 21 2015 12:55 pm V:\3400_ADC\CAD\SEGMENT E2\PLAN SHEETS MC\CIVIL\E2-CIV-TRL.dwg By: Wedgehr

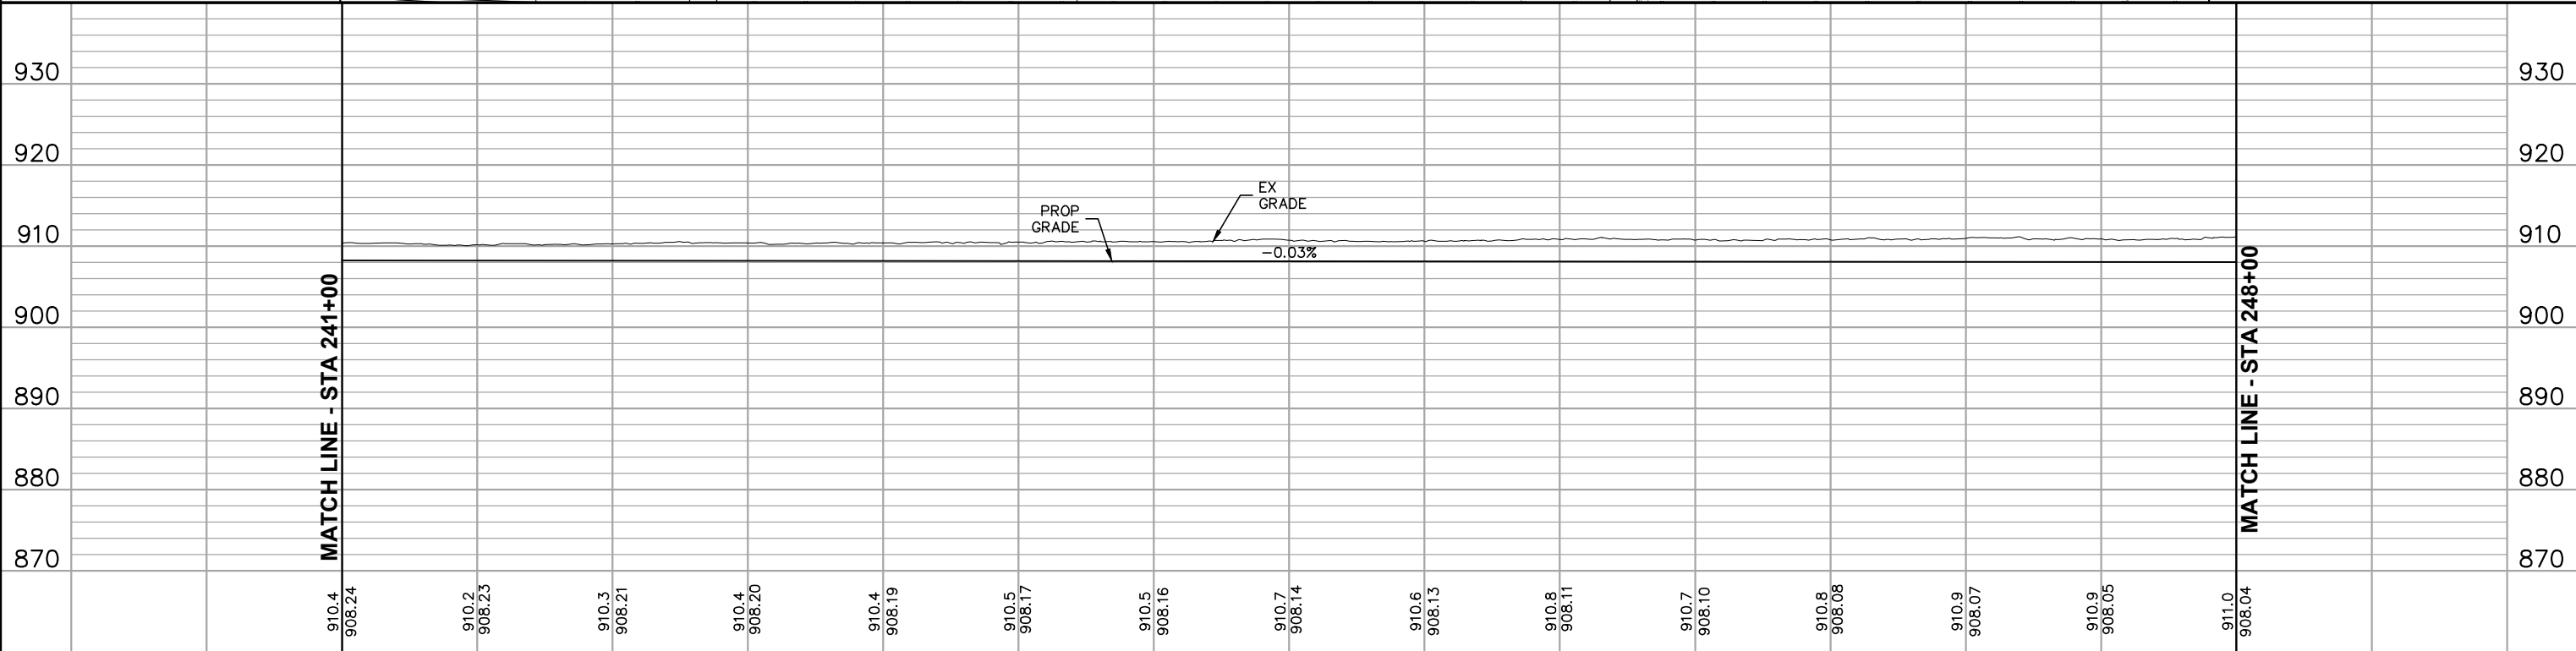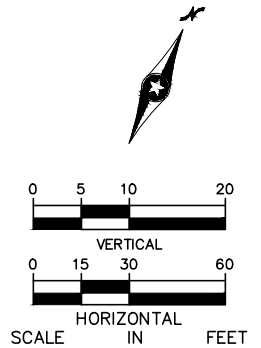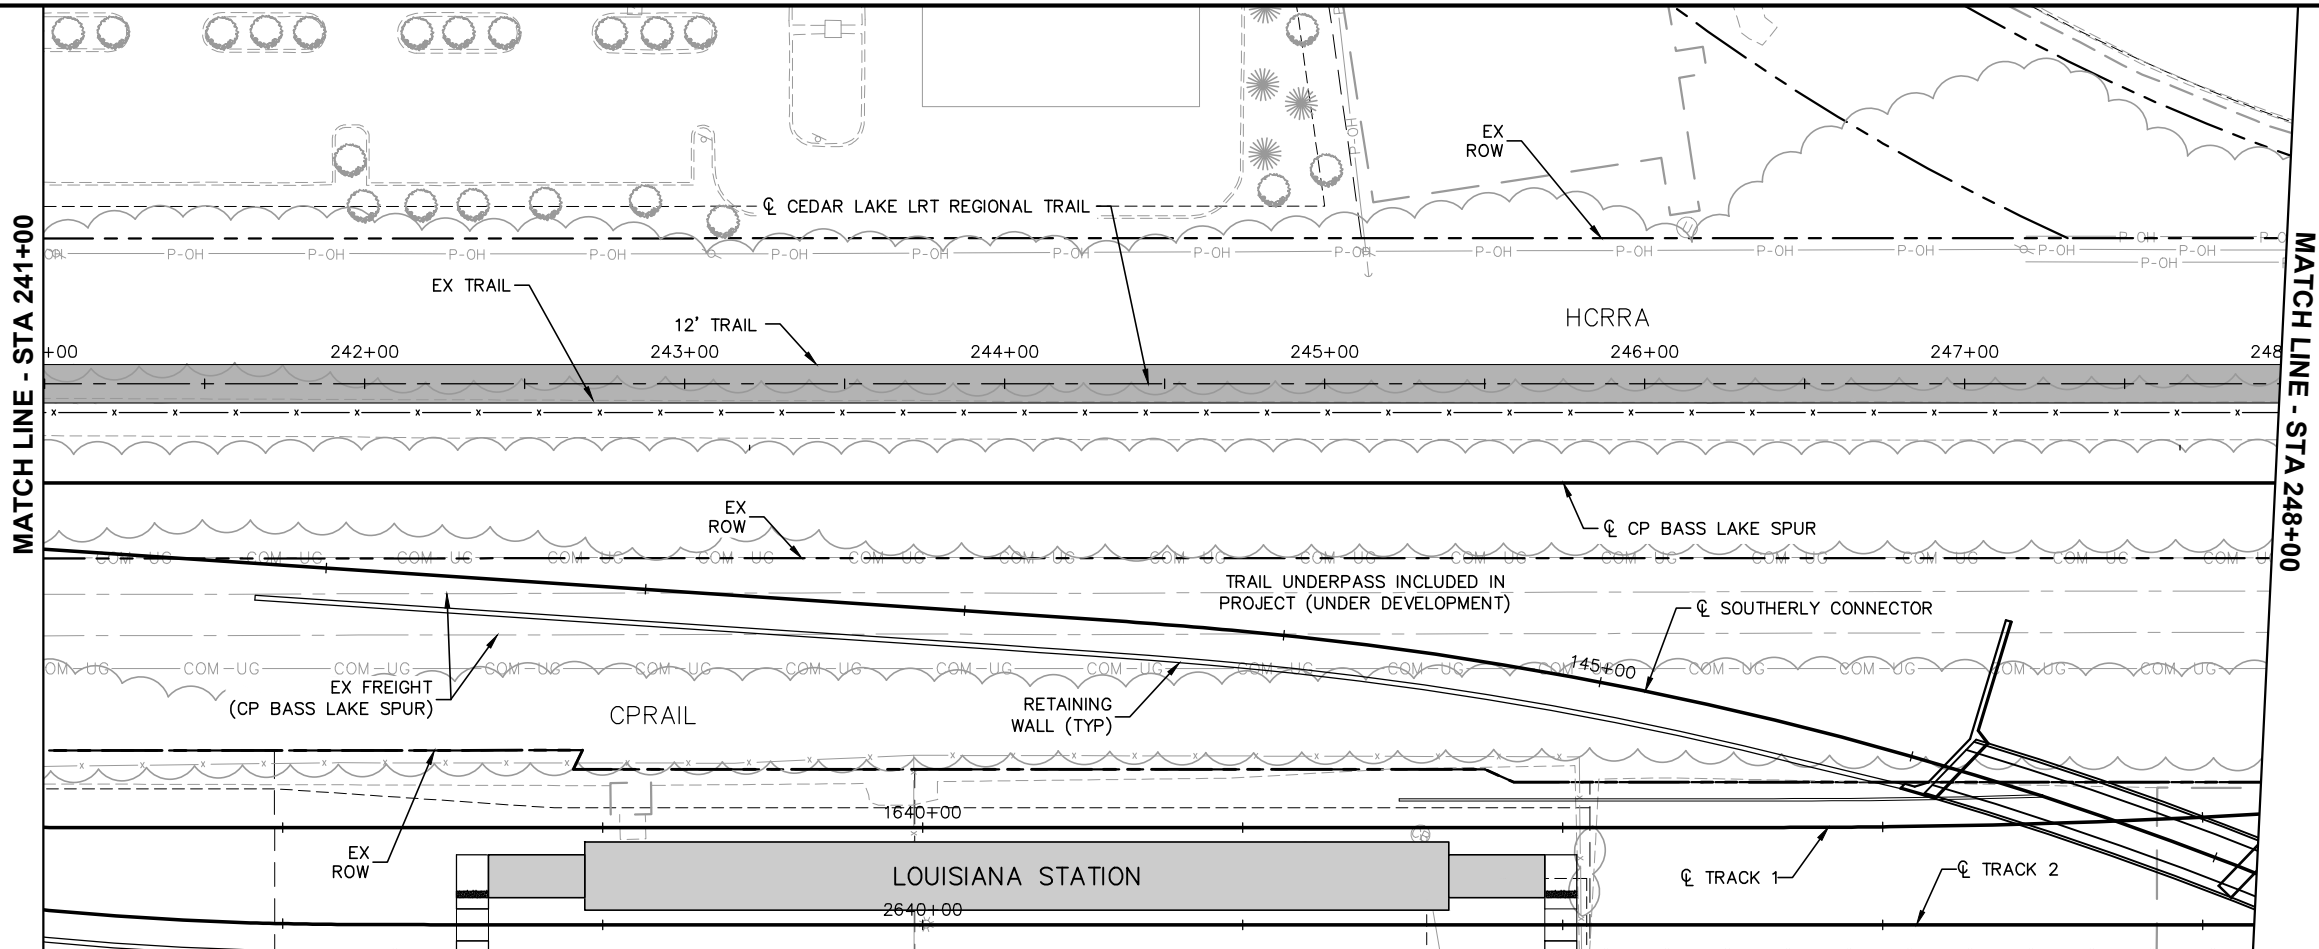



241+00						242+00						243+00						244+00						245+00						246+00						247+00						248+00	
NO.	DATE	BY	CHECK	DESIGN	REVISION / SUBMITTAL							AECOM Kimley»Horn						METROPOLITAN COUNCIL SOUTHWEST Green Line LRT Extension						EAST SEGMENT 2 CEDAR LAKE LRT REGIONAL TRAIL PLAN AND PROFILE STA 241+00 TO STA 248+00												SHEET	



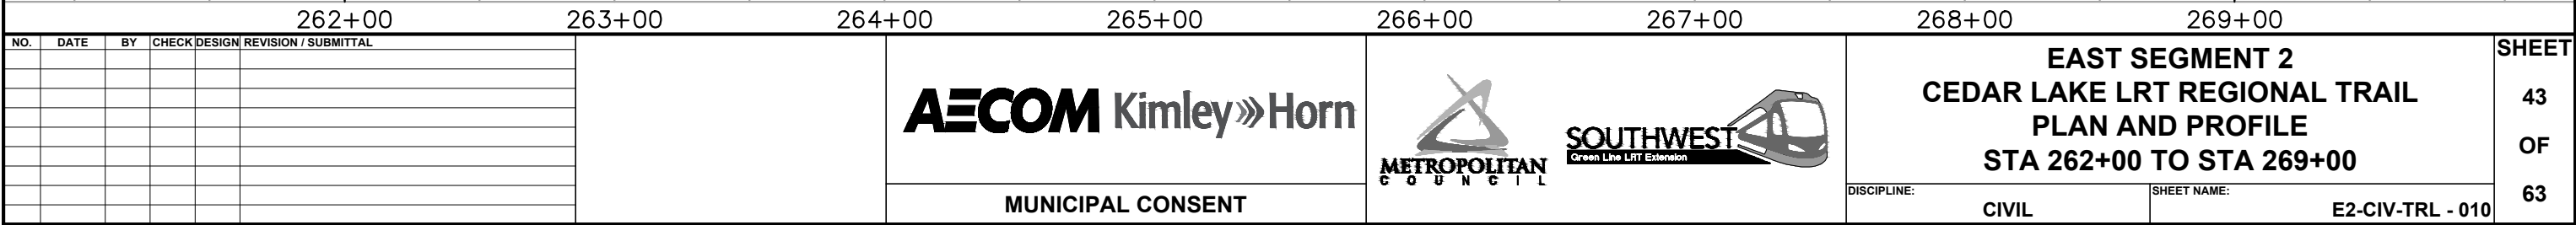




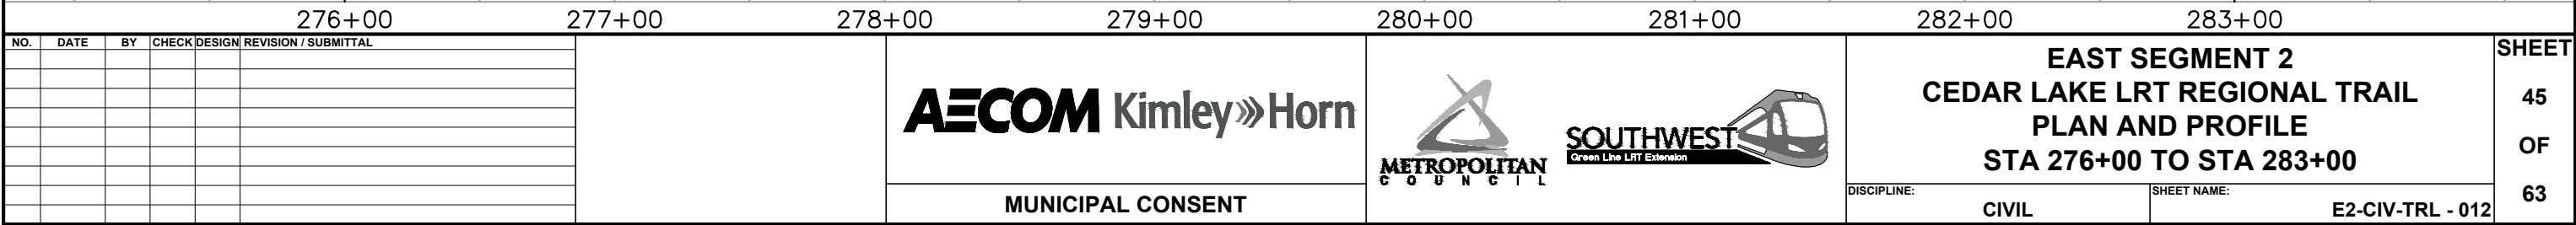

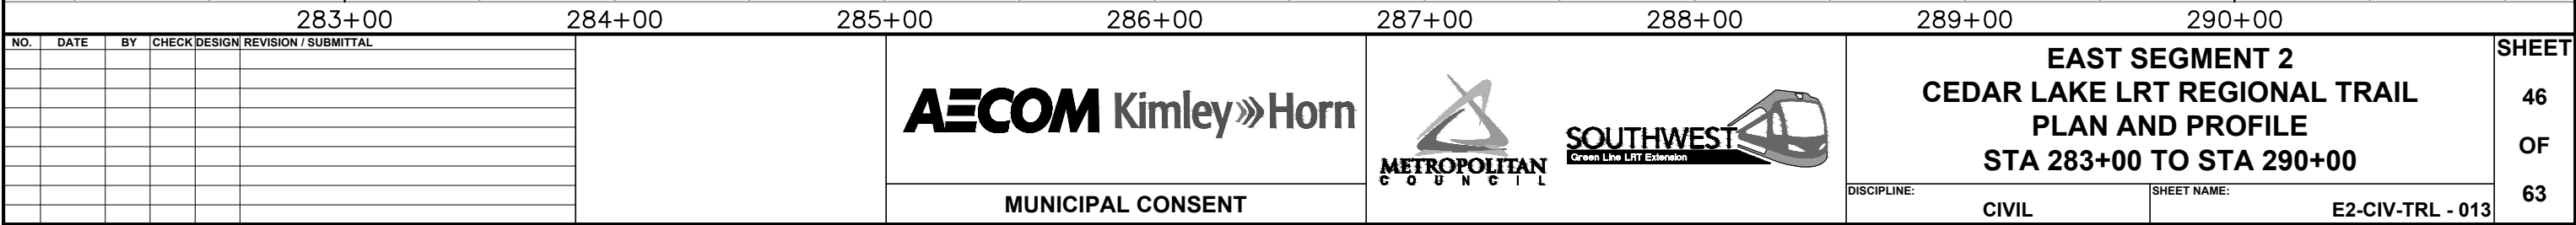






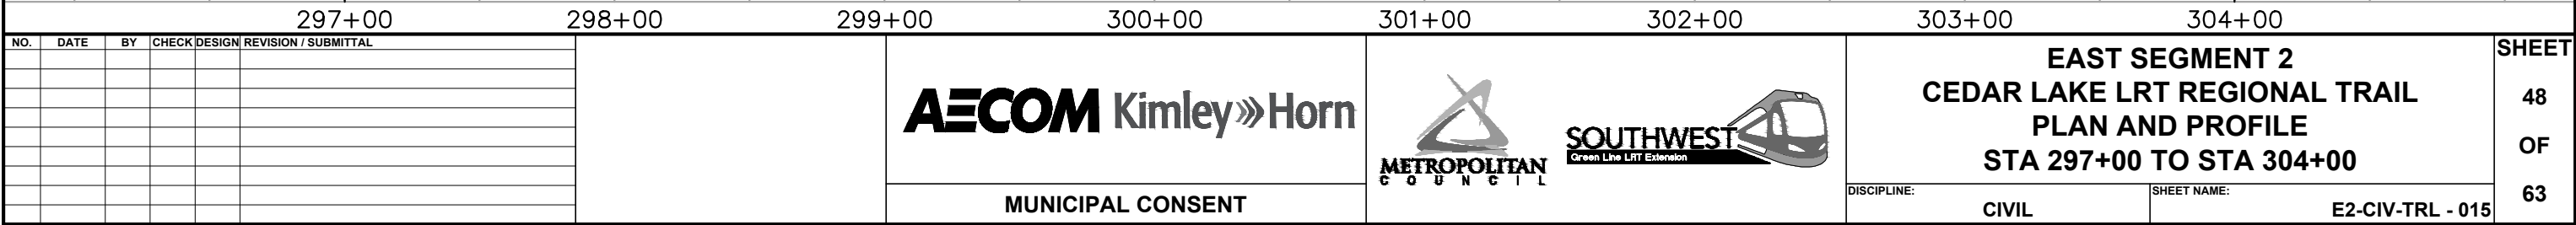






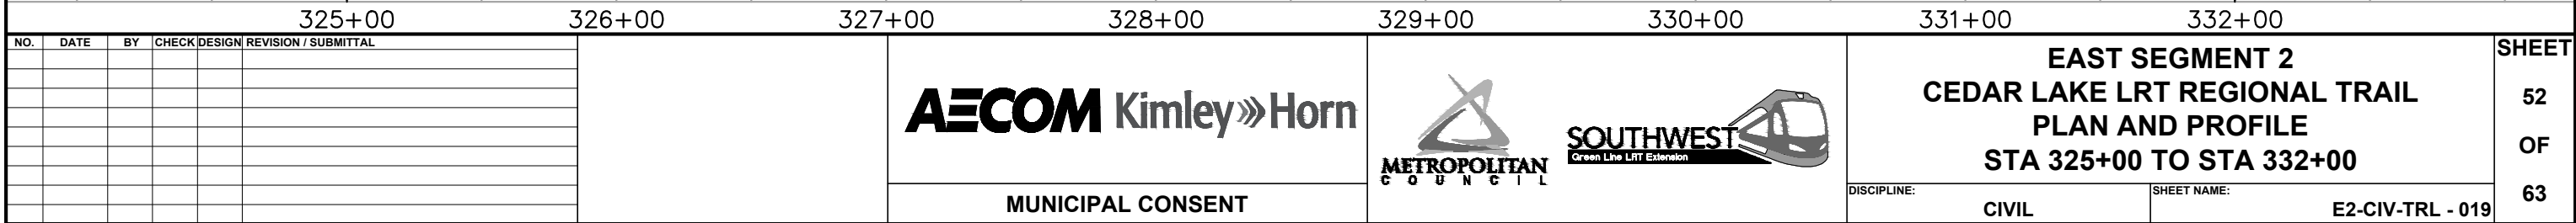

Jul, 20 2015 05:23 pm V:\3400_ADC\CAD\SEGMENT E2\PLAN SHEETS MC\CIVIL\E2-CIV-TRL.dwg By: Wedgehr

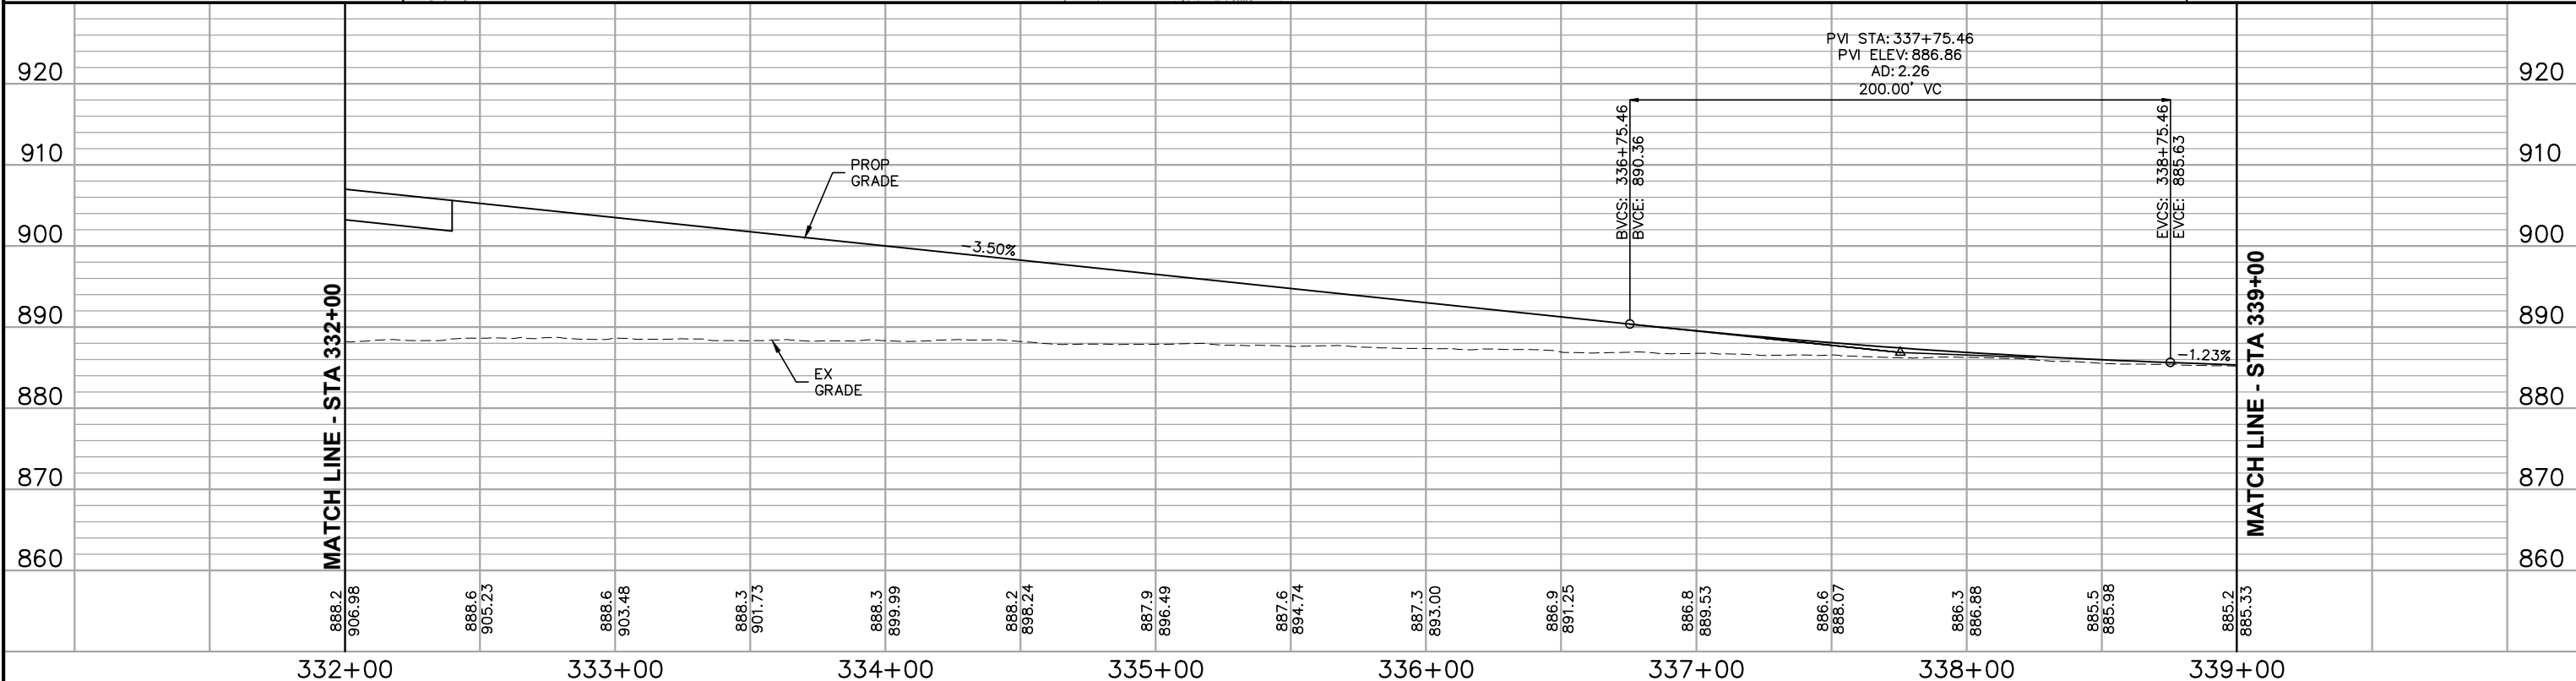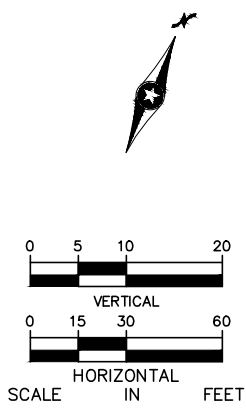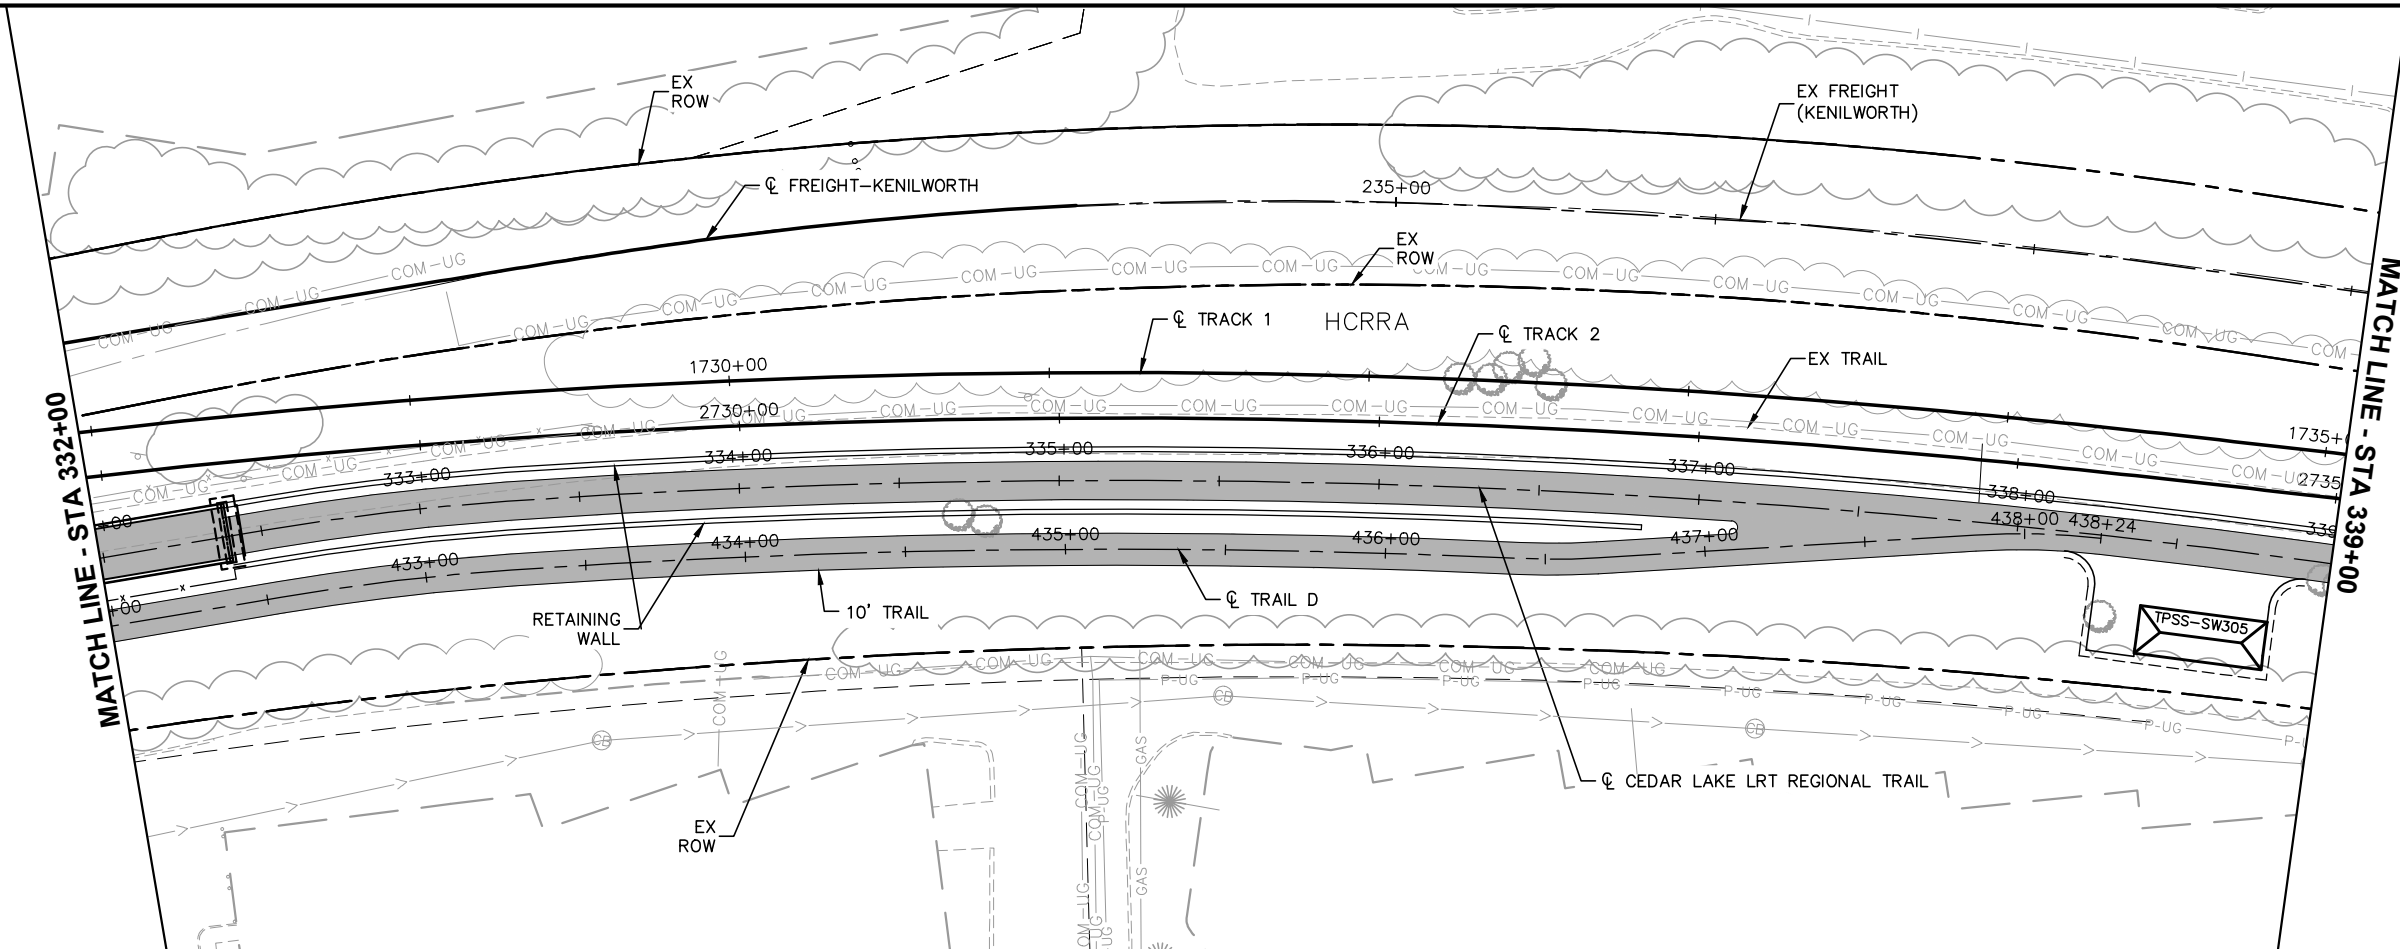


NO.						DATE		BY		CHECK		DESIGN		REVISION / SUBMITTAL	

332+00		333+00	334+00	335+00	336+00	337+00	338+00	339+00																					
888.2	906.98	888.6	905.23	888.6	903.48	888.3	901.73	888.3	899.99	888.2	898.24	887.9	896.49	887.6	894.74	887.3	893.00	886.9	891.25	886.8	889.53	886.6	888.07	886.3	886.88	885.5	885.98	885.2	885.33



MATCH LINE - STA 332+00																MATCH LINE - STA 339+00	
-------------------------	--	--	--	--	--	--	--	--	--	--	--	--	--	--	--	-------------------------	--

AECOM Kimley»Horn		 METROPOLITAN C O U N C I L		 SOUTHWEST Green Line LRT Extension		EAST SEGMENT 2 CEDAR LAKE LRT REGIONAL TRAIL PLAN AND PROFILE STA 332+00 TO STA 339+00	
MUNICIPAL CONSENT						DISCIPLINE: CIVIL	
						SHEET NAME: E2-CIV-TRL - 020	

SHEET	
53	
OF	
63	

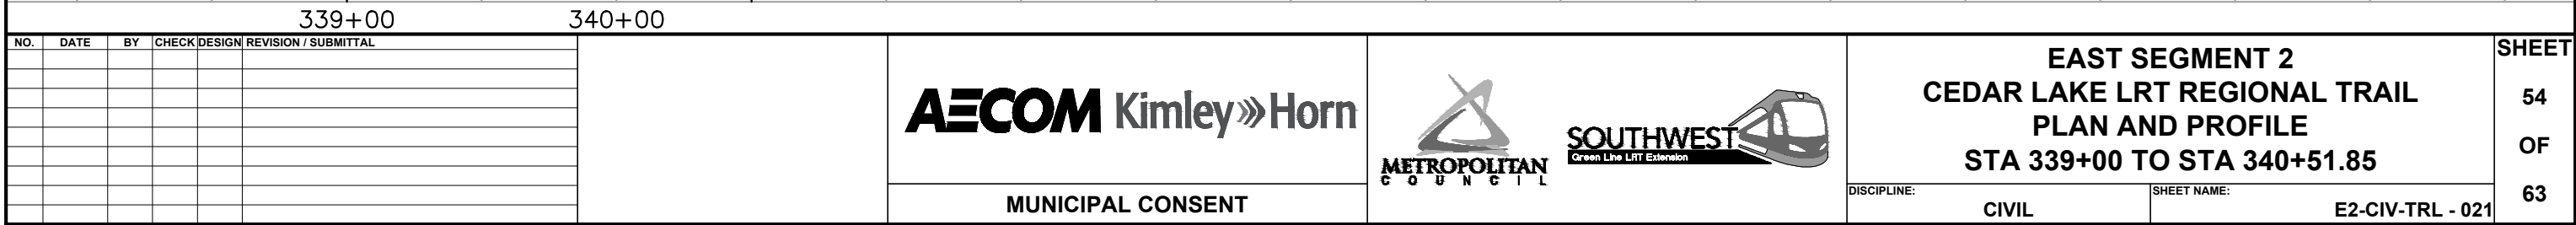

Jul, 20 2015 07:48 pm V:\3400_ADC\CAD\SEGMENT E2\PLAN SHEETS MC\CIVIL\E2-CIV-PLN.dwg By: Wedgehr

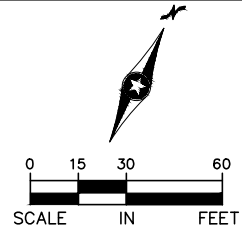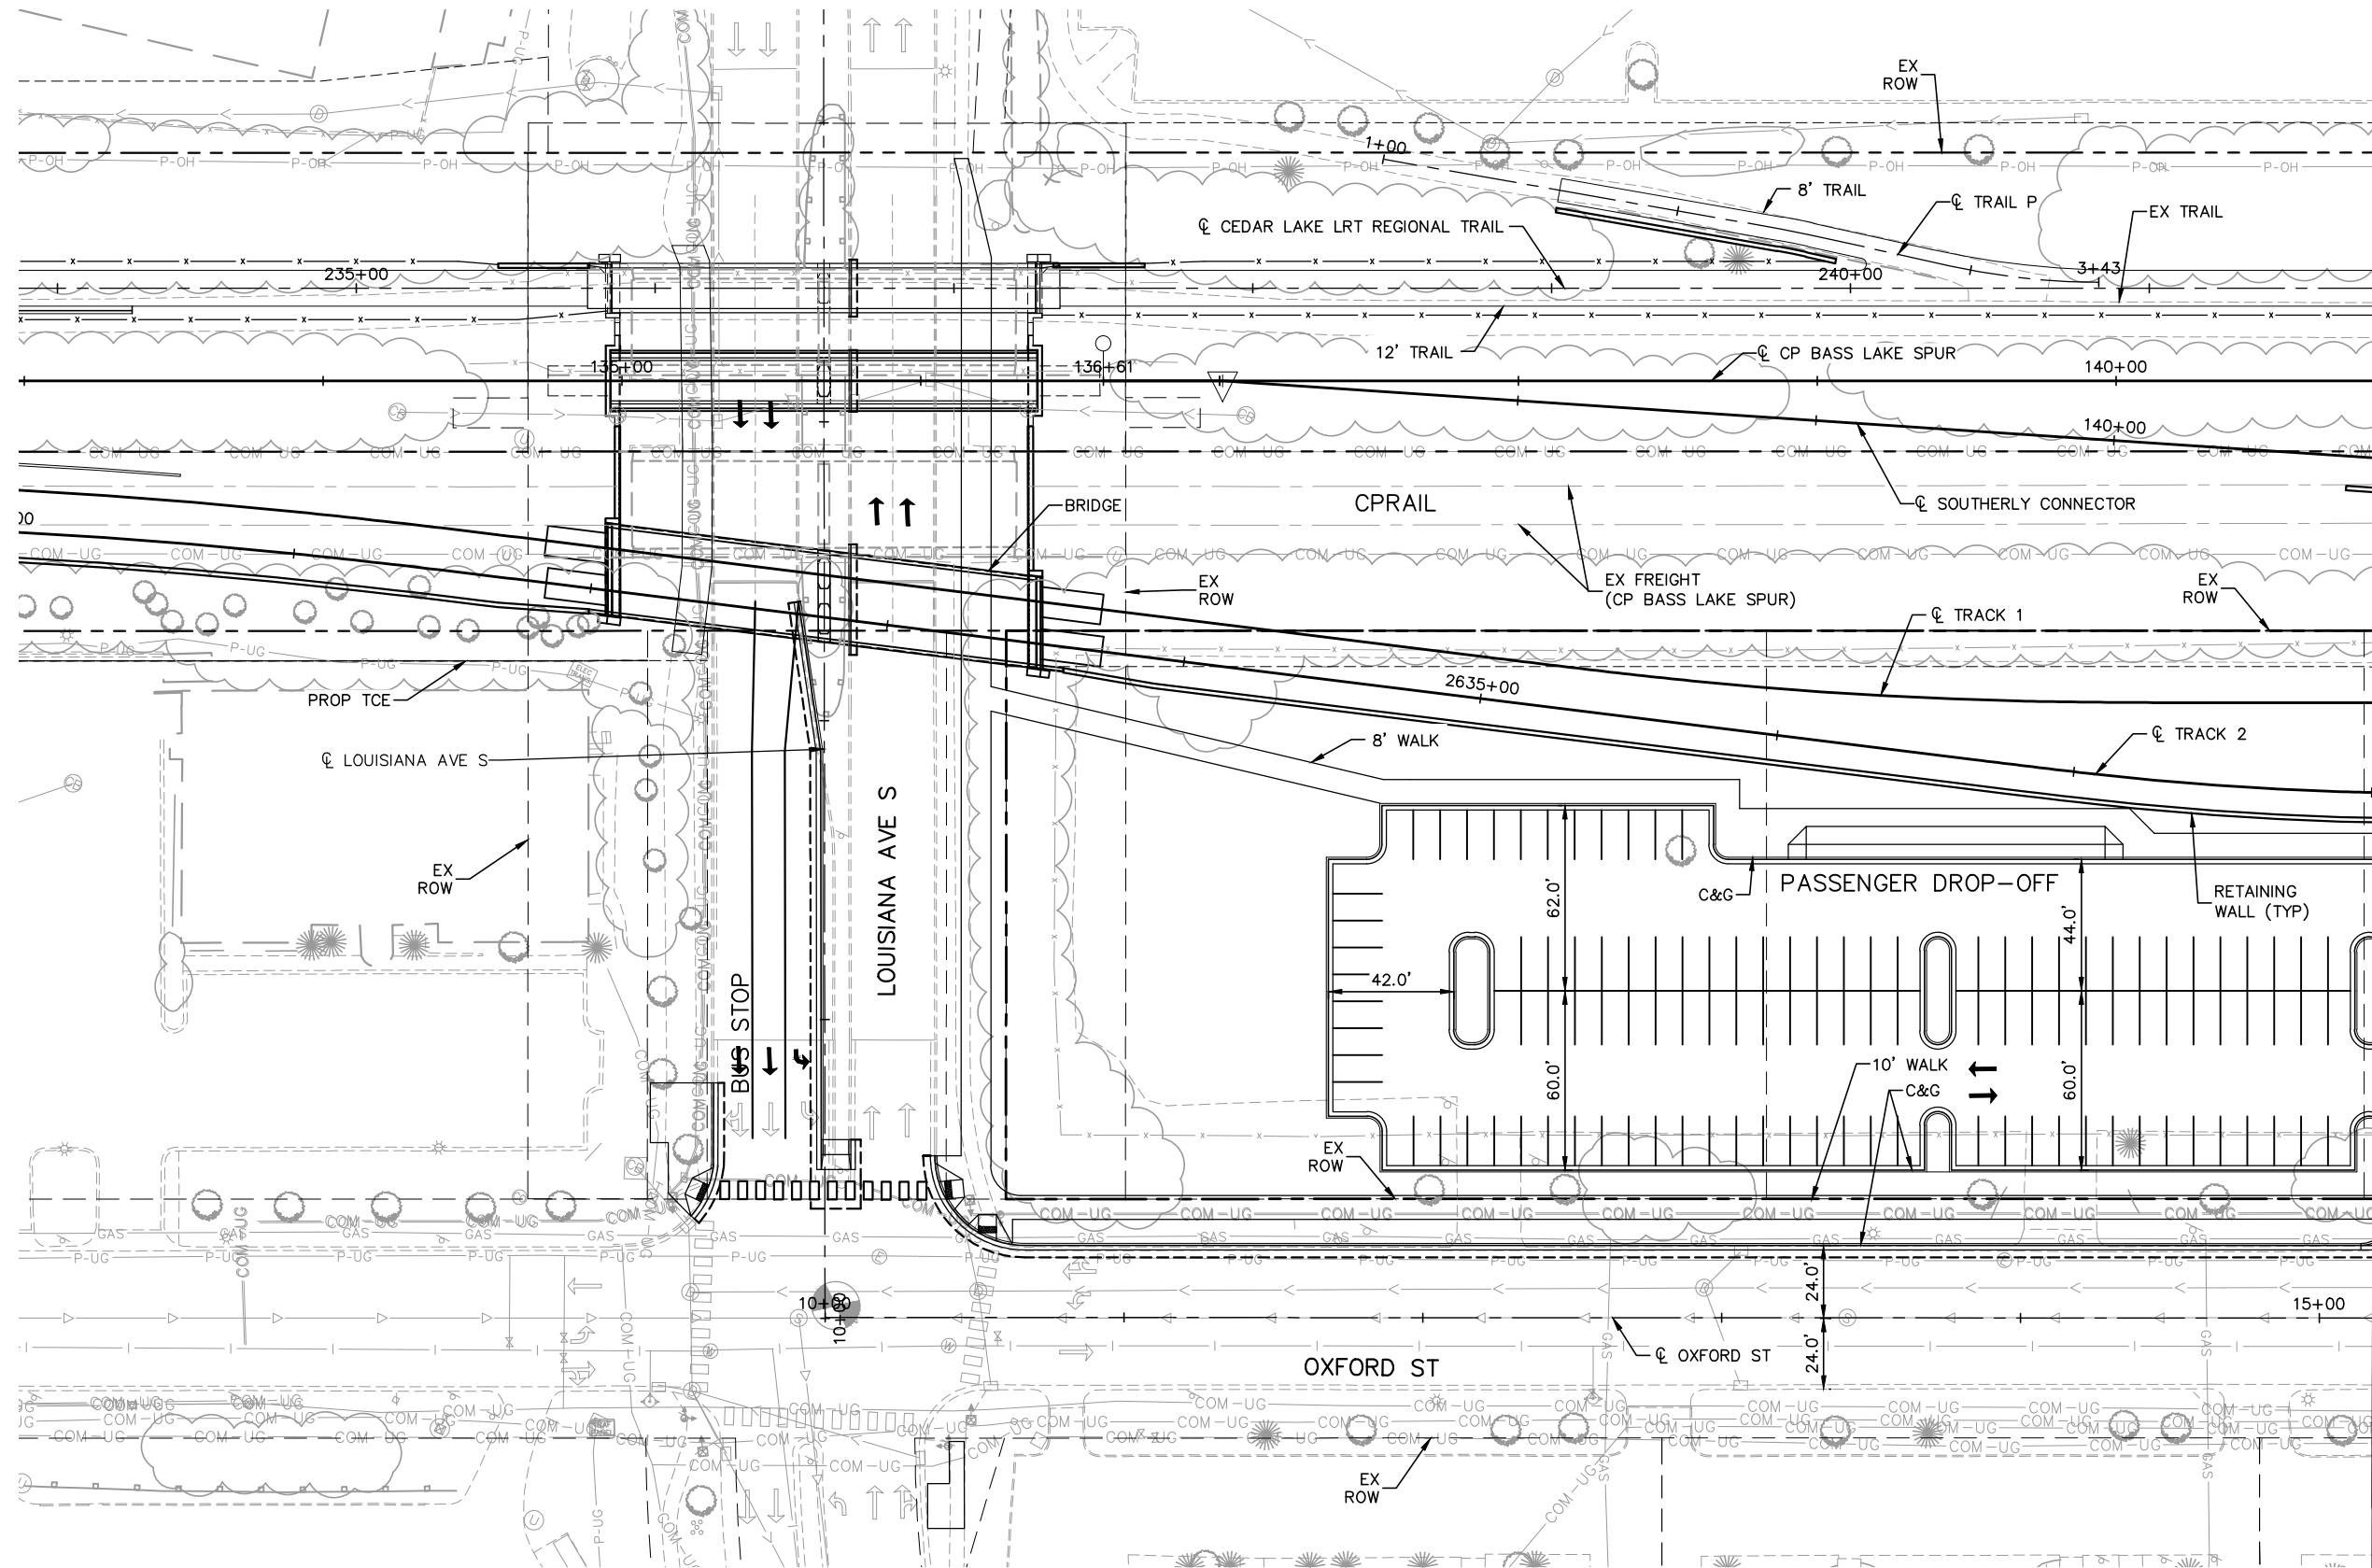

NO.	DATE	BY	CHECK	DESIGN	REVISION / SUBMITTAL



MUNICIPAL CONSENT



**EAST SEGMENT 2
LOUISIANA STATION
SITE PLAN
1 OF 4**

DISCIPLINE: CIVIL

SHEET NAME: E2-CIV-PLN - 001


SHEET

55


OF

63

Jul, 21 2015 01:16 pm V:\3400_ADC\CAD\SEGMENT E2\PLAN SHEETS MC\CIVIL\E2-CIV-PLN.dwg By: Wedgehr

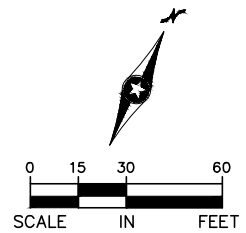

NOTE:
348 PROVIDED PARKING STALLS

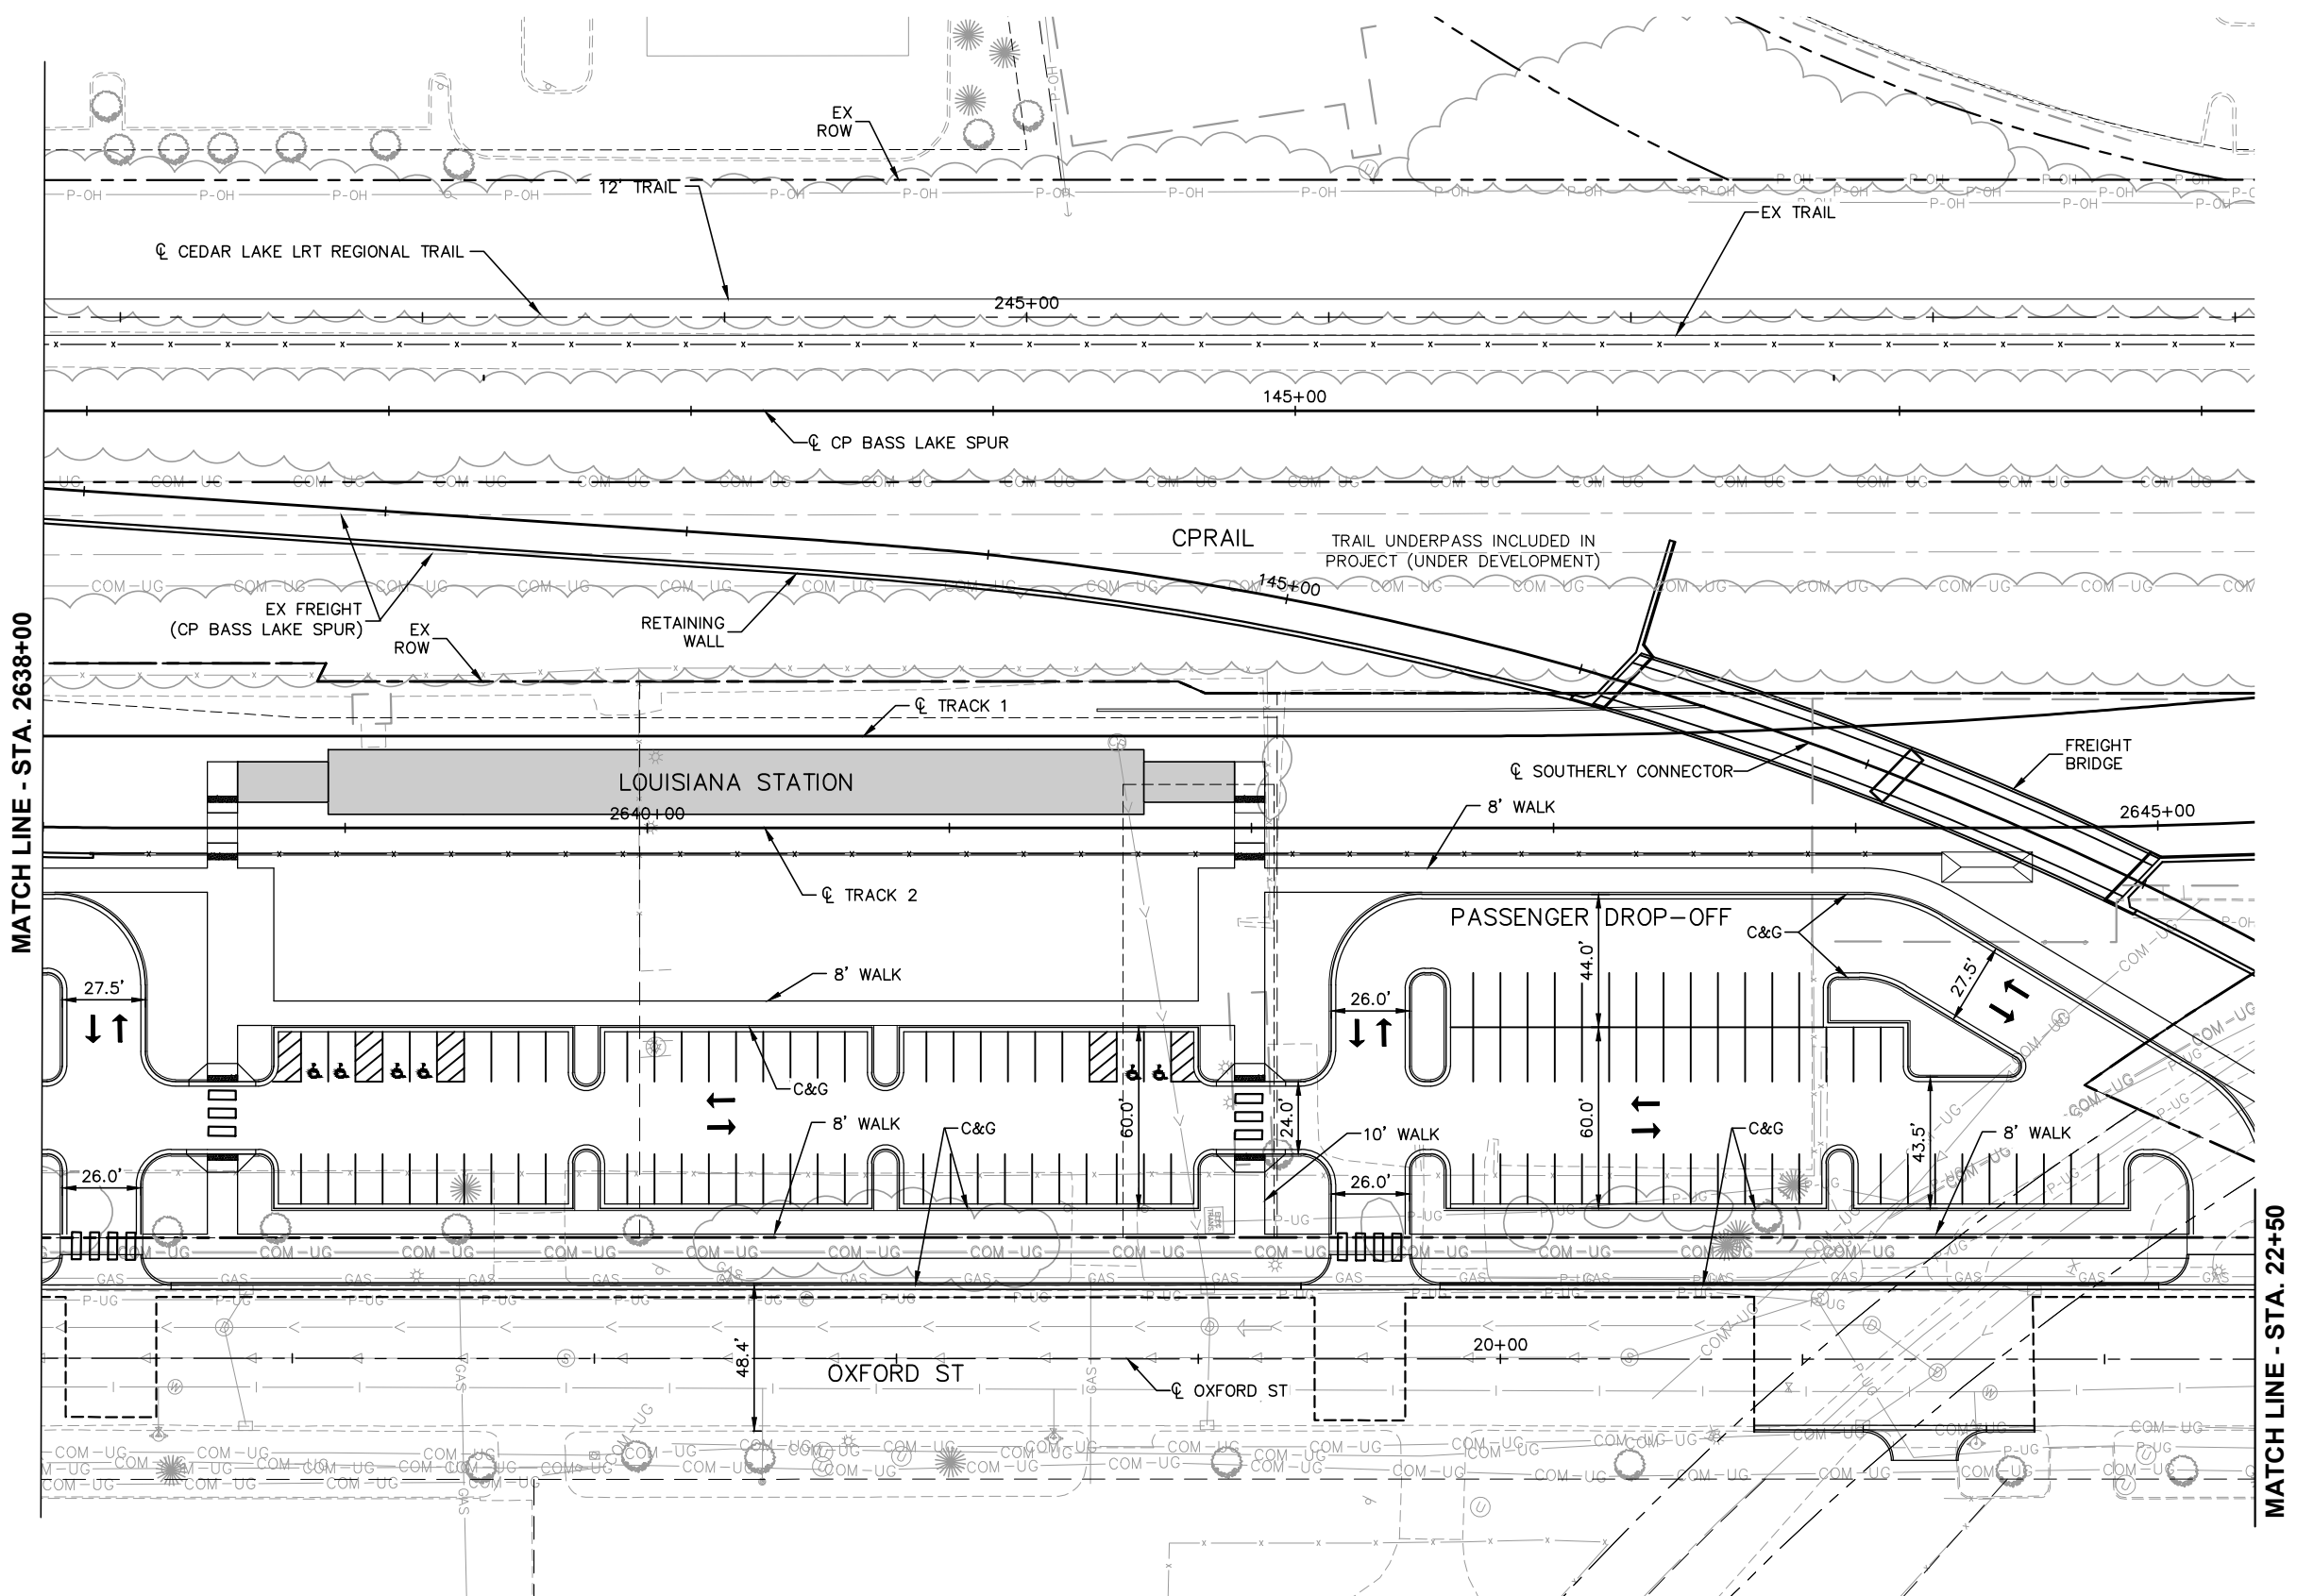

NO.	DATE	BY	CHECK	DESIGN	REVISION / SUBMITTAL



MUNICIPAL CONSENT



**EAST SEGMENT 2
LOUISIANA STATION
SITE PLAN
2 OF 4**

DISCIPLINE: **CIVIL**

SHEET NAME: **E2-CIV-PLN - 002**

SHEET
56
OF
63

Jul, 20 2015 07:52 pm V:\3400_ADC\CAD\SEGMENT E2\PLAN SHEETS MC\CIVIL\E2-CIV-PLN.dwg By: Wedgehr

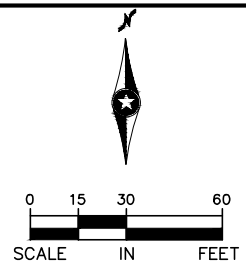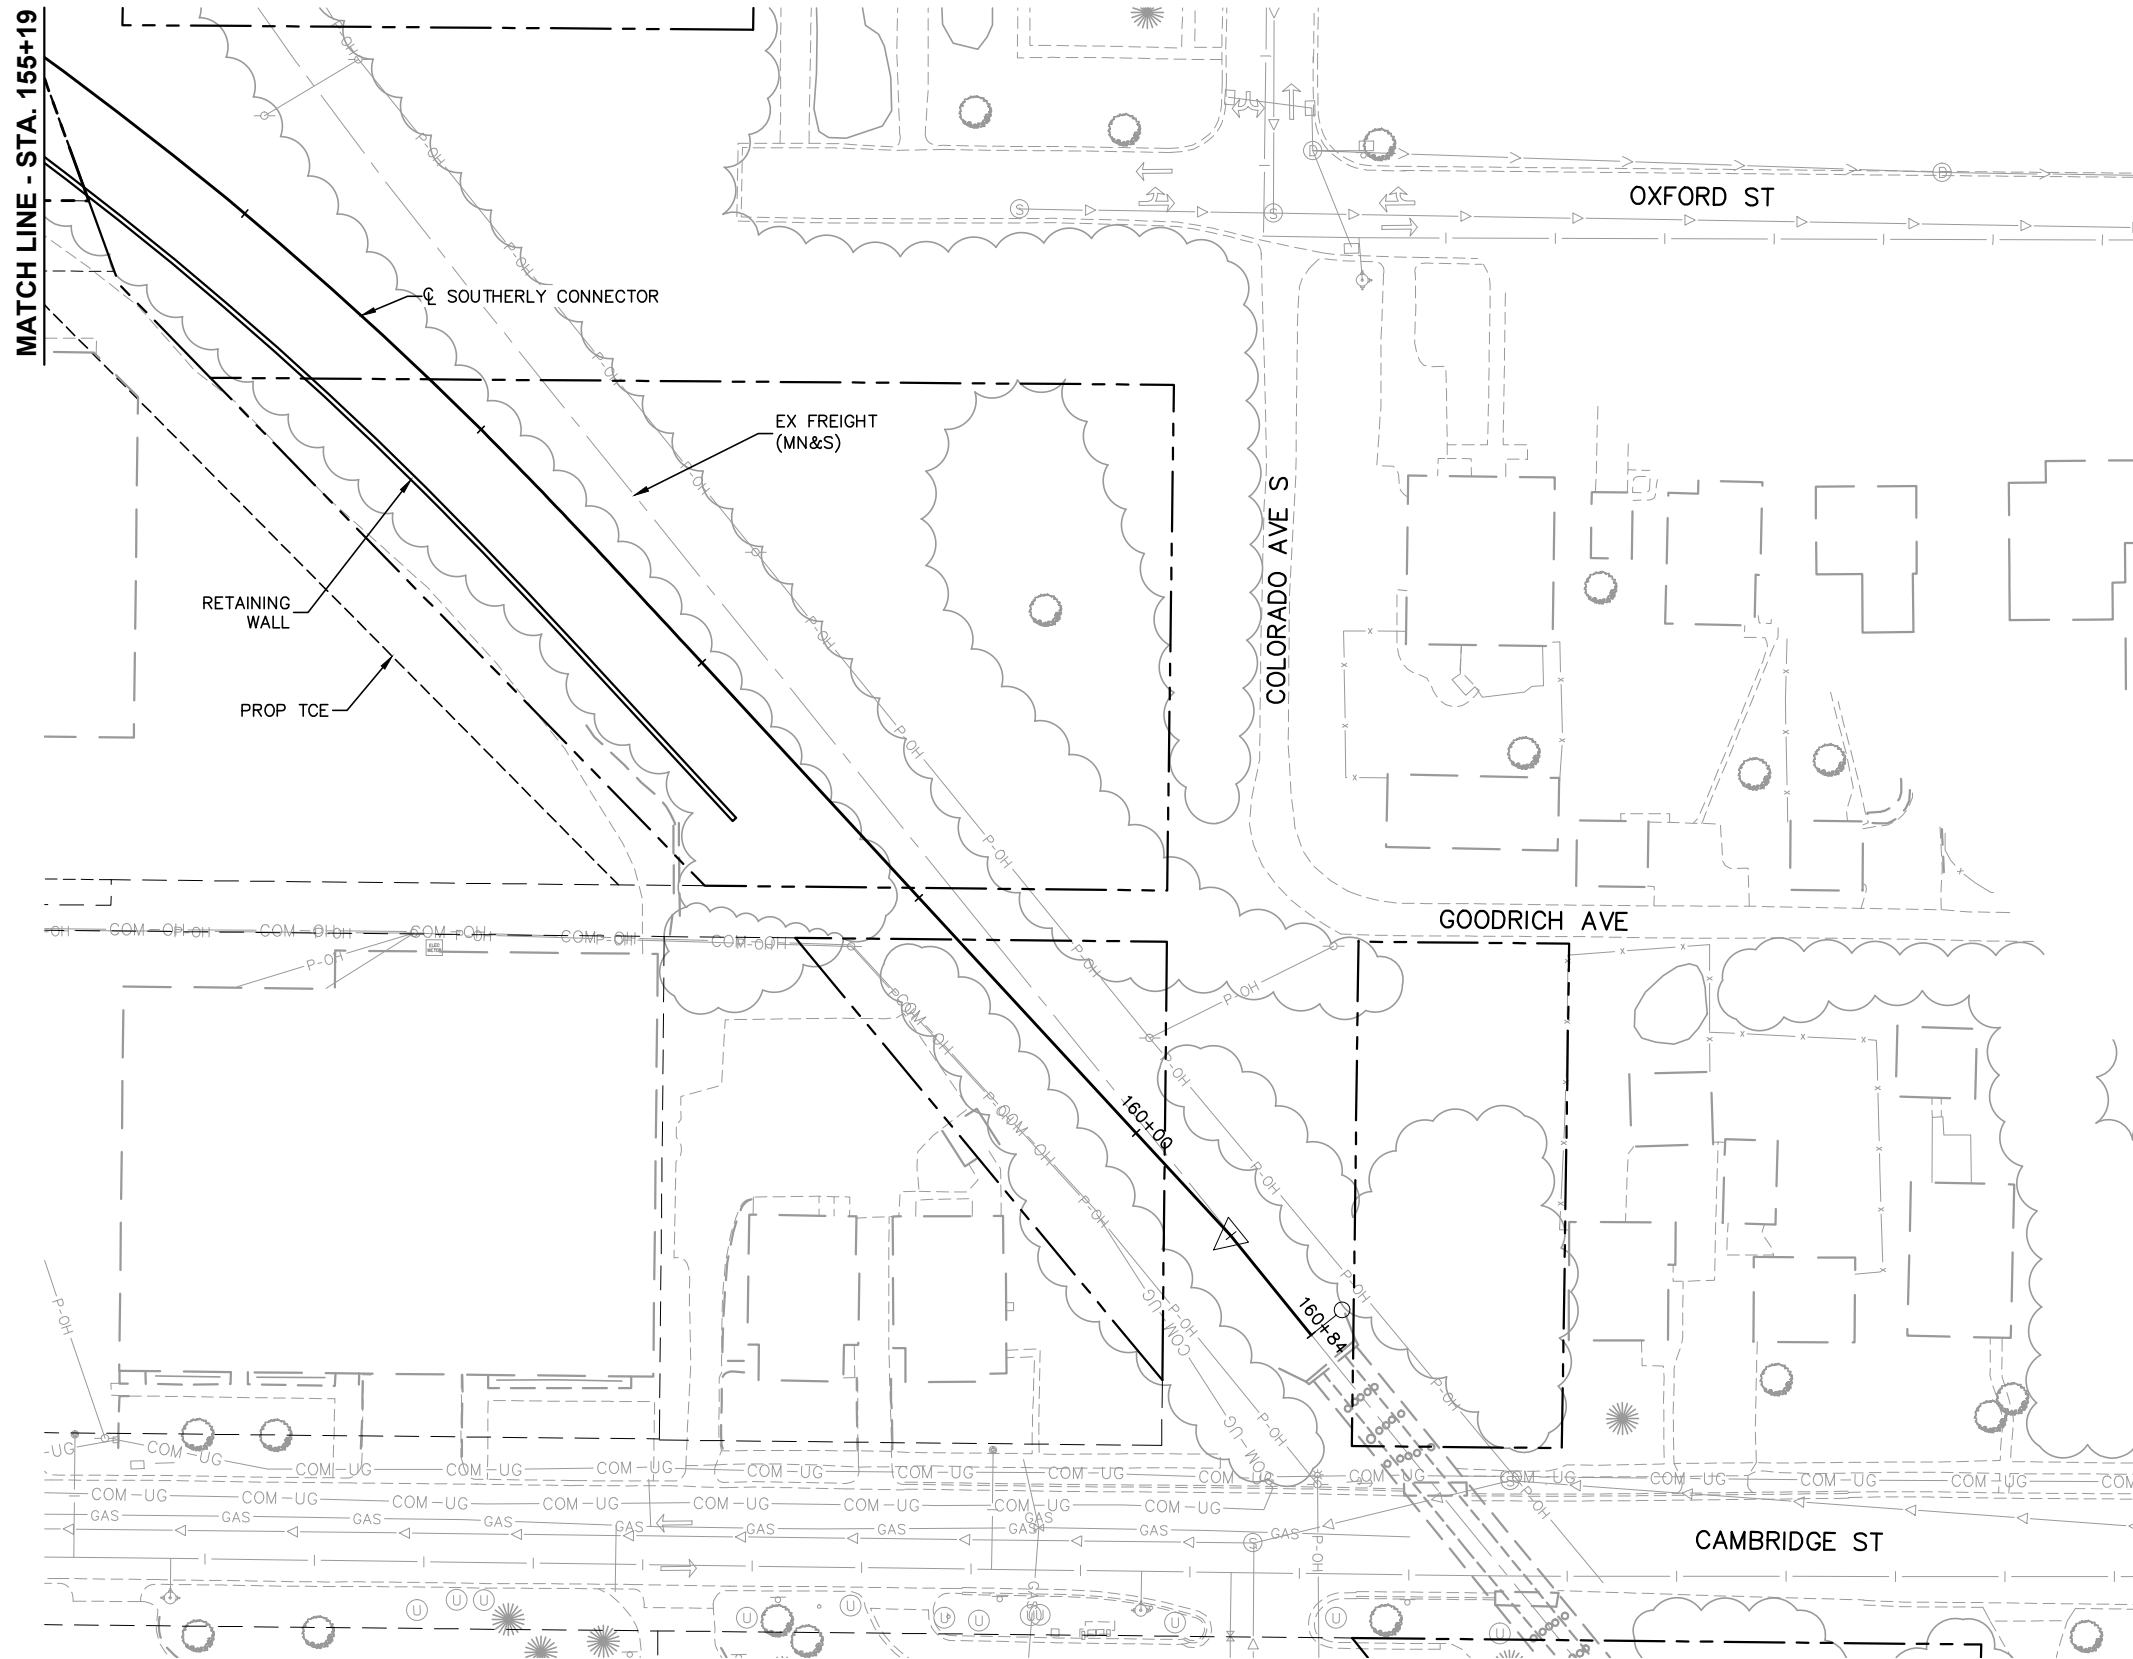

NO.	DATE	BY	CHECK	DESIGN	REVISION / SUBMITTAL




MUNICIPAL CONSENT

EAST SEGMENT 2
LOUISIANA STATION
SITE PLAN
4 OF 4

DISCIPLINE:
CIVIL

SHEET NAME:
E2-CIV-PLN - 004

SHEET
58
OF
63

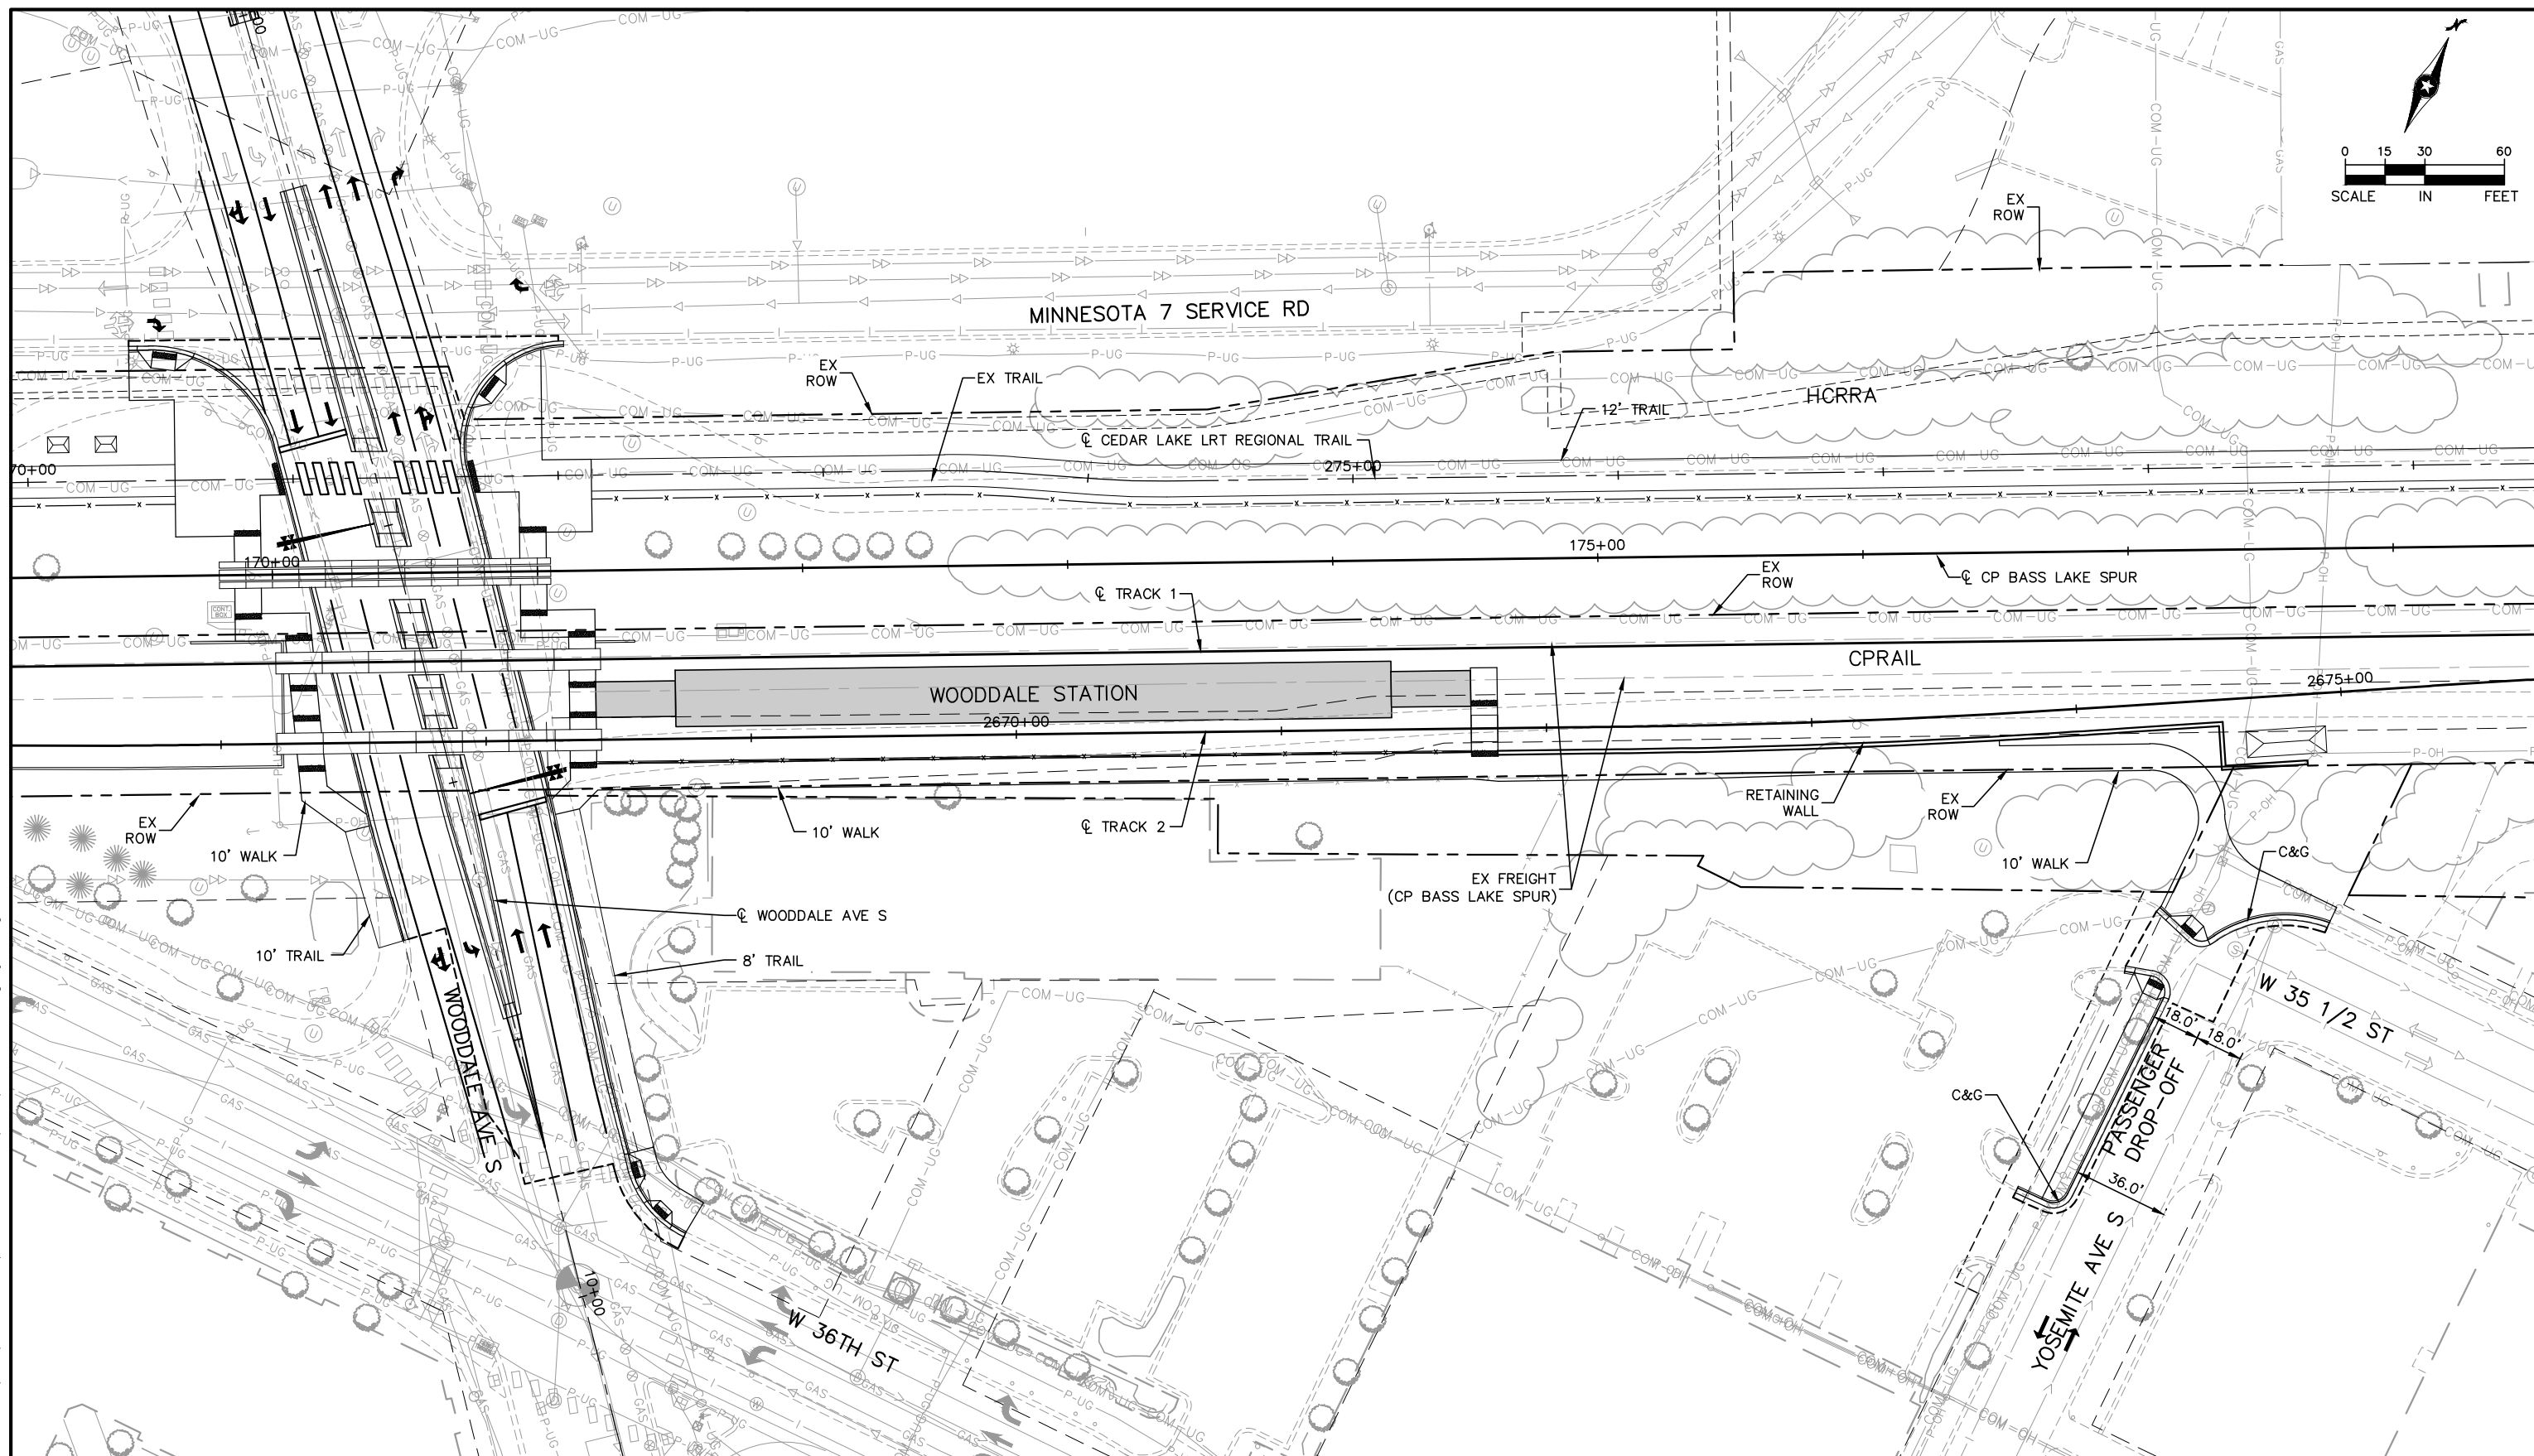[illegible]


MUNICIPAL CONSENT

SOUTHWEST

Green Line LRT Extension

EAST SEGMENT 2 WOODDALE STATION SITE PLAN


SHEET NAME:	E2-CIV-PLN - 005
-------------	------------------

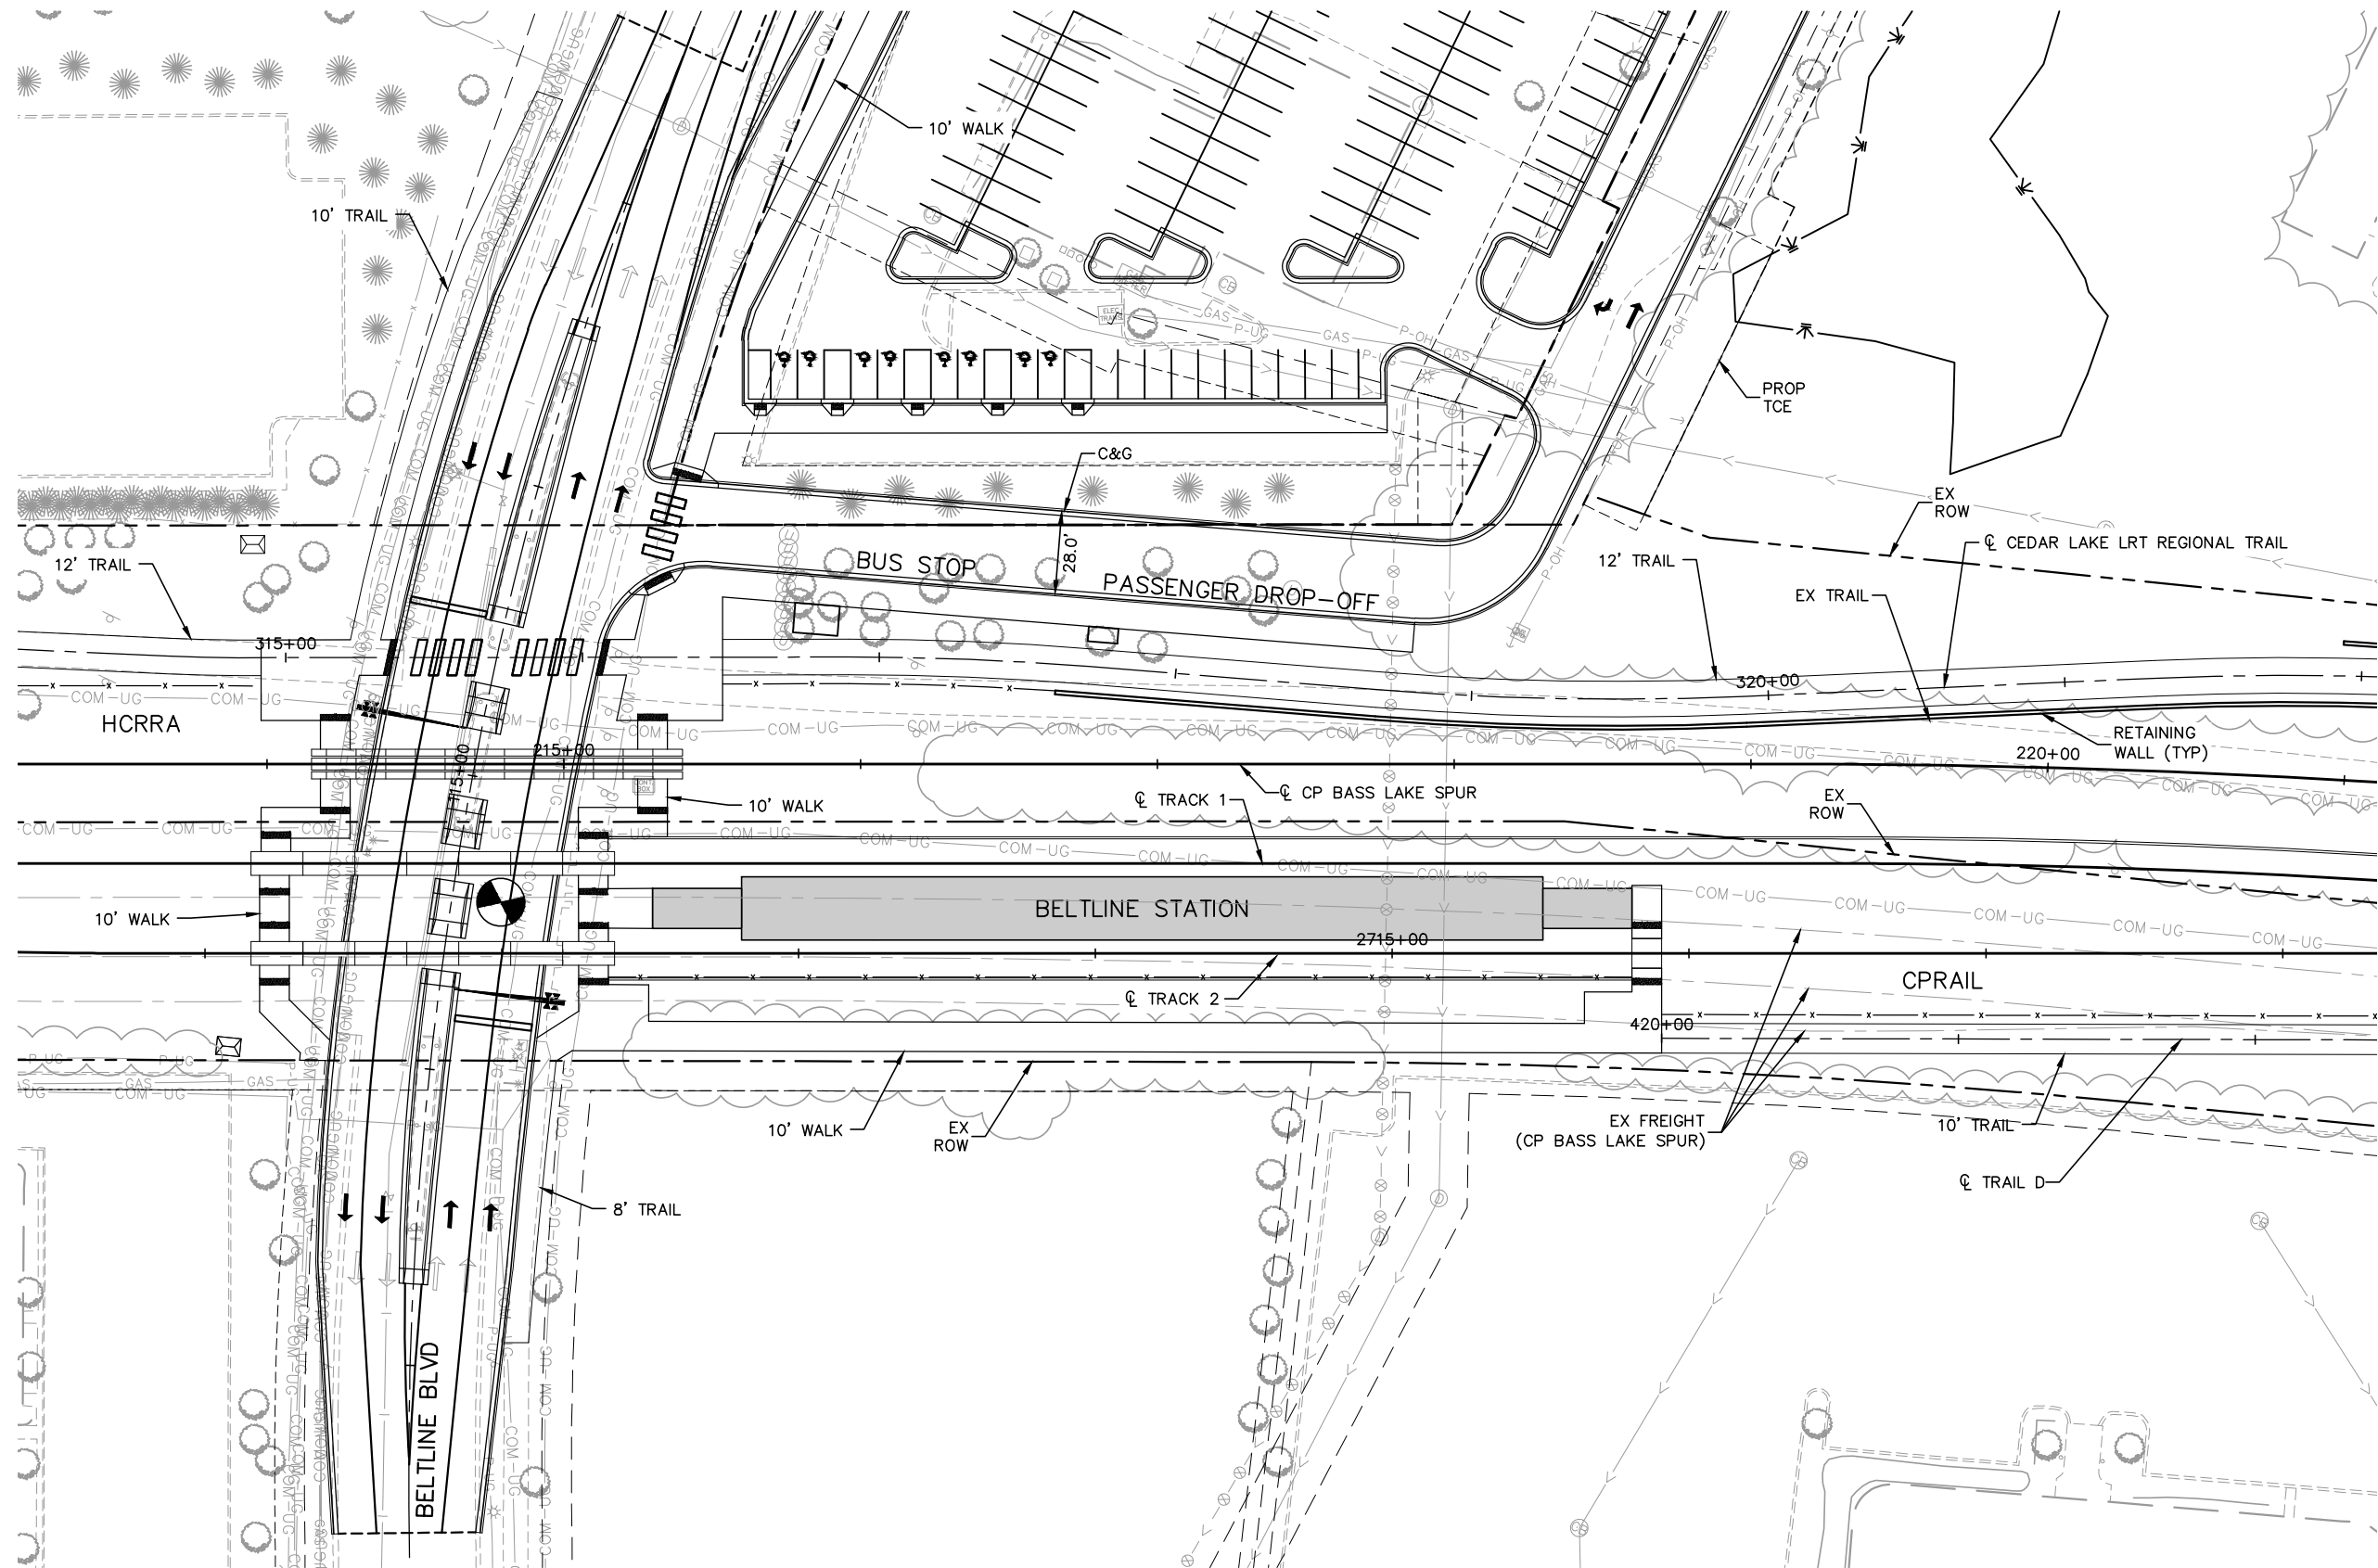


The image contains two logos. On the left is the Metropolitan Council logo, featuring a stylized triangle with a diagonal line through it, and the text "METROPOLITAN COUNCIL" below it. On the right is the Southwest Green Line LRT Extension logo, featuring a stylized train icon and the text "SOUTHWEST Green Line LRT Extension" to its left.

EAST SEGMENT 2 BELTLINE STATION SITE PLAN SHEET 60 OF 63	
DISCIPLINE:	SHEET NAME:
CIVIL	E2-CIV-PLN - 006


Jul, 21 2015 09:19 am V:\3400_ADC\CAD\SEGMENT E2\PLAN SHEETS MC\CIVIL\E2-CIV-PLN.dwg By: V-JohnsoWD

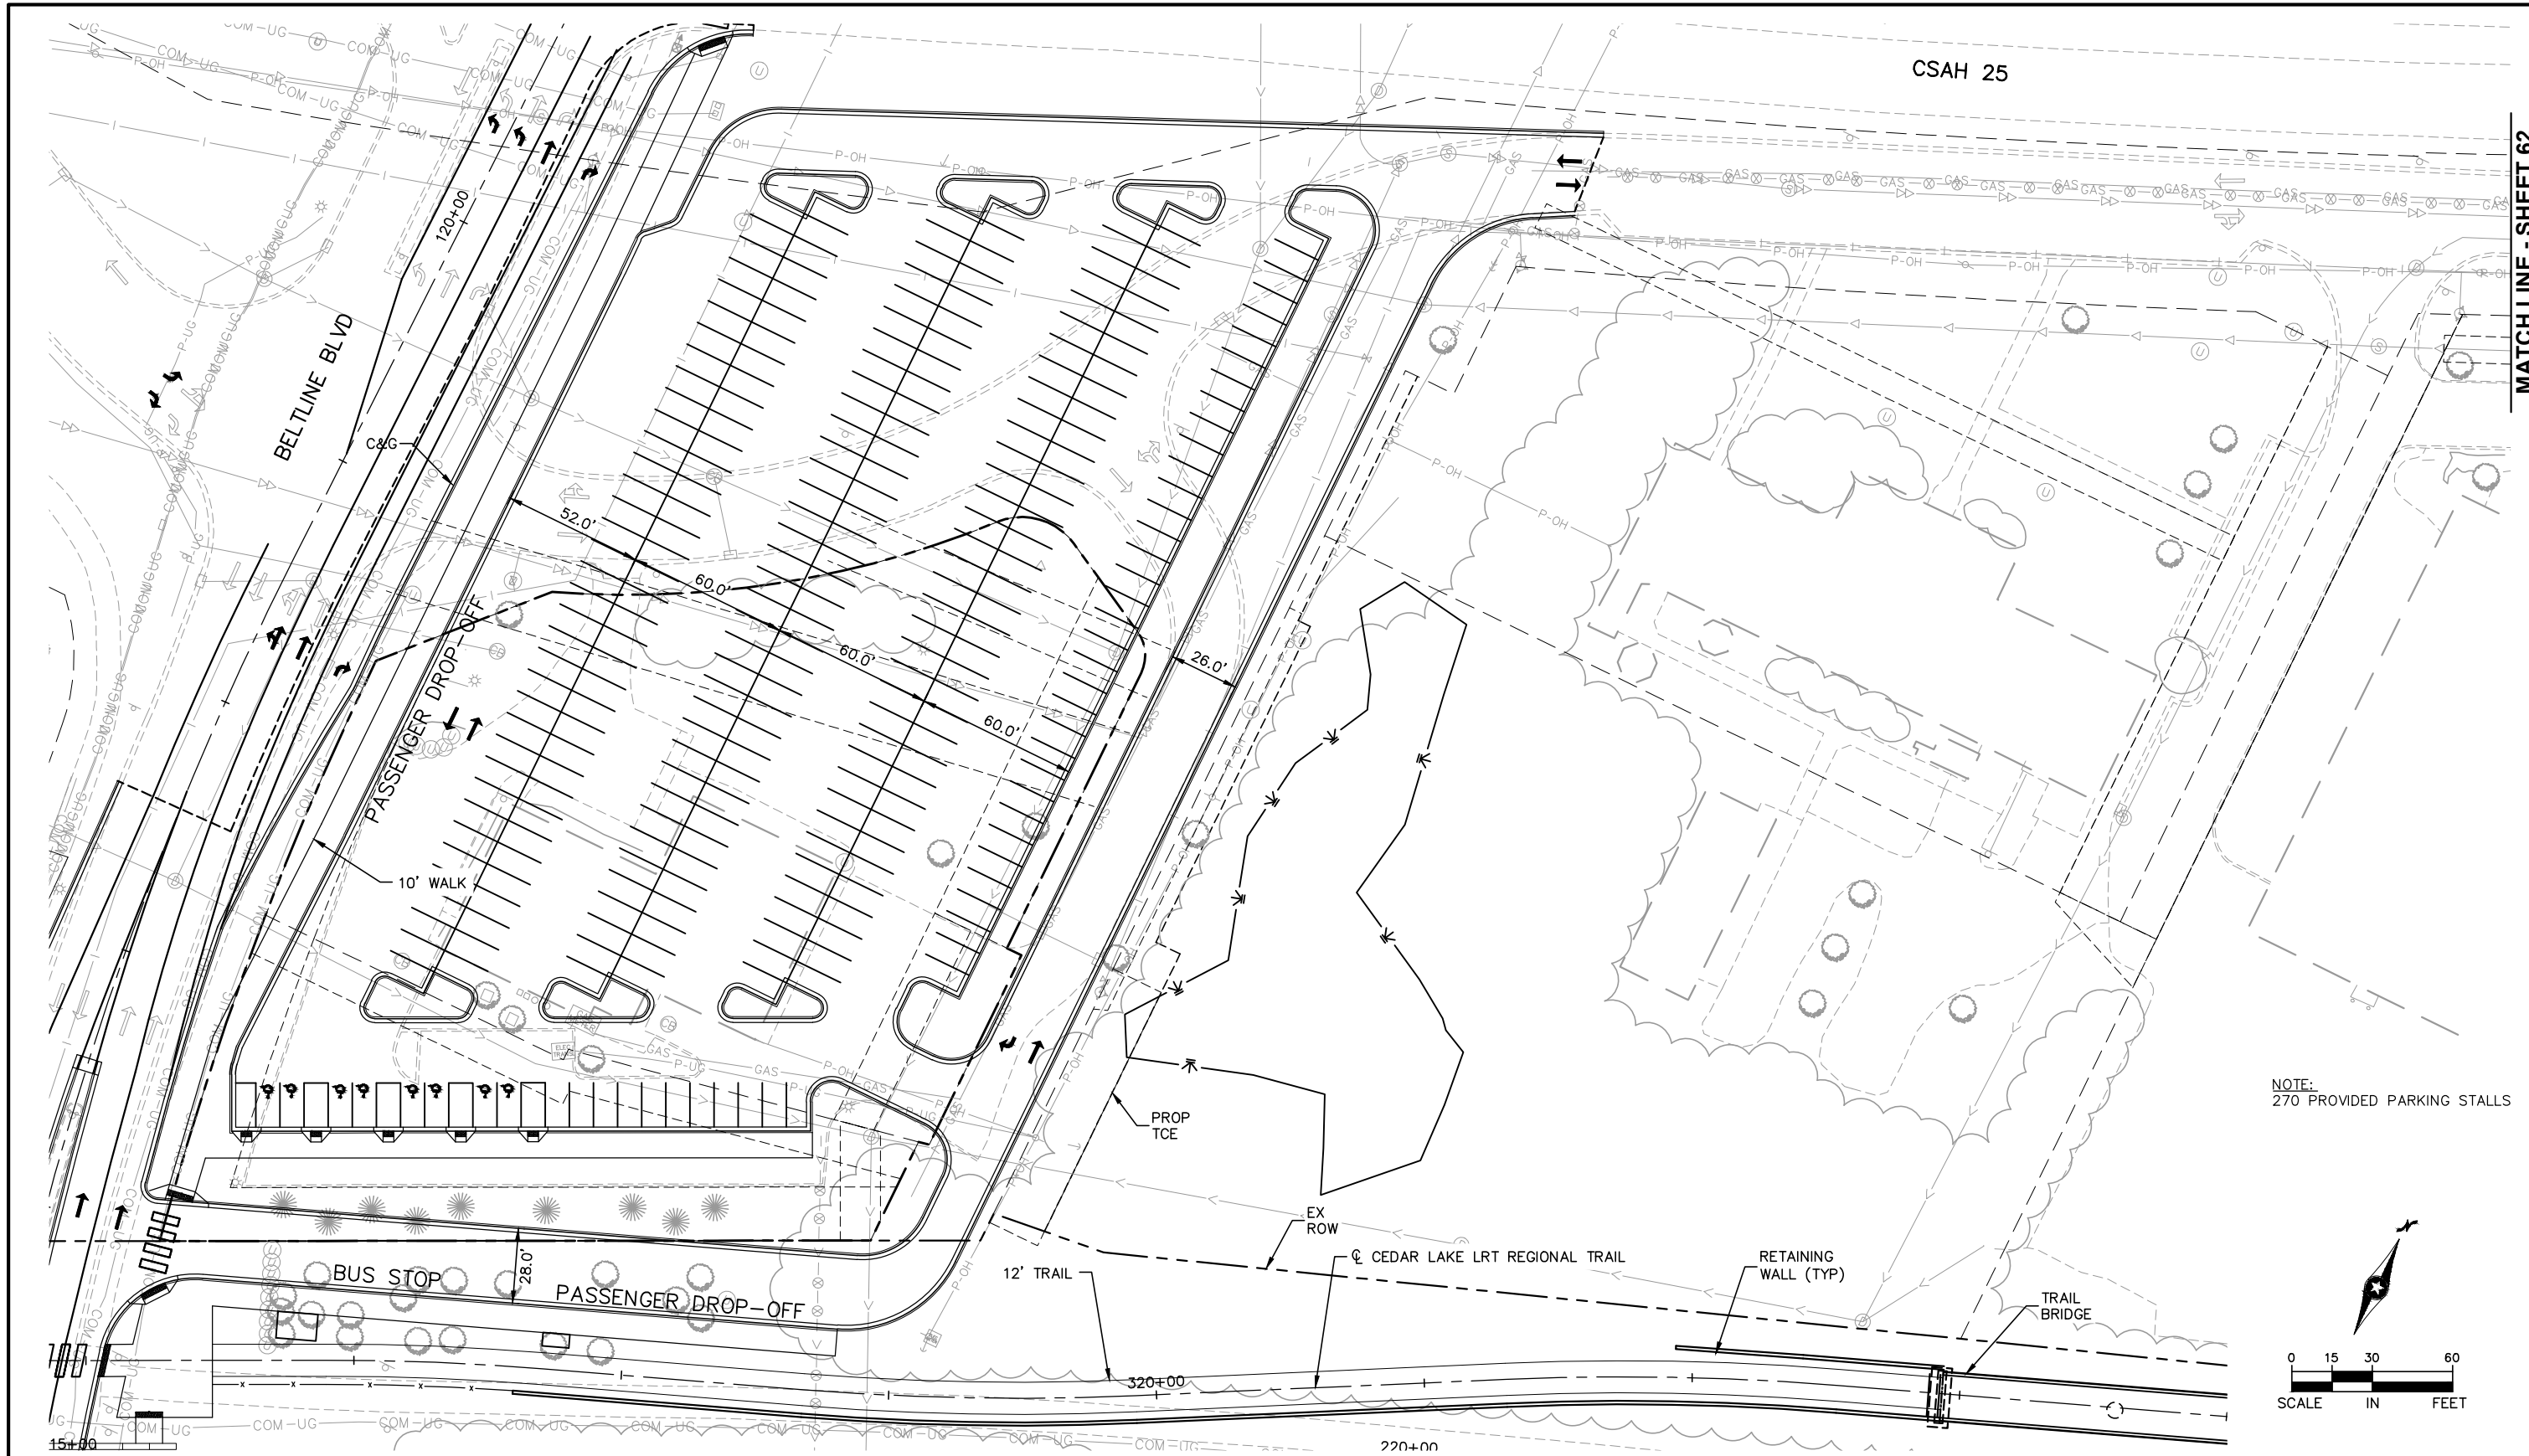

NOTE:
270 PROVIDED PARKING STALLS

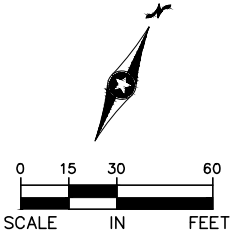

NO.	DATE	BY	CHECK	DESIGN	REVISION / SUBMITTAL		AECOM Kimley»Horn		EAST SEGMENT 2 BELTLINE STATION PARK AND RIDE SITE PLAN DISCIPLINE: CIVIL SHEET NAME: E2-CIV-PLN - 007		SHE
					61						
					OF						
					63						
						MUNICIPAL CONSENT					

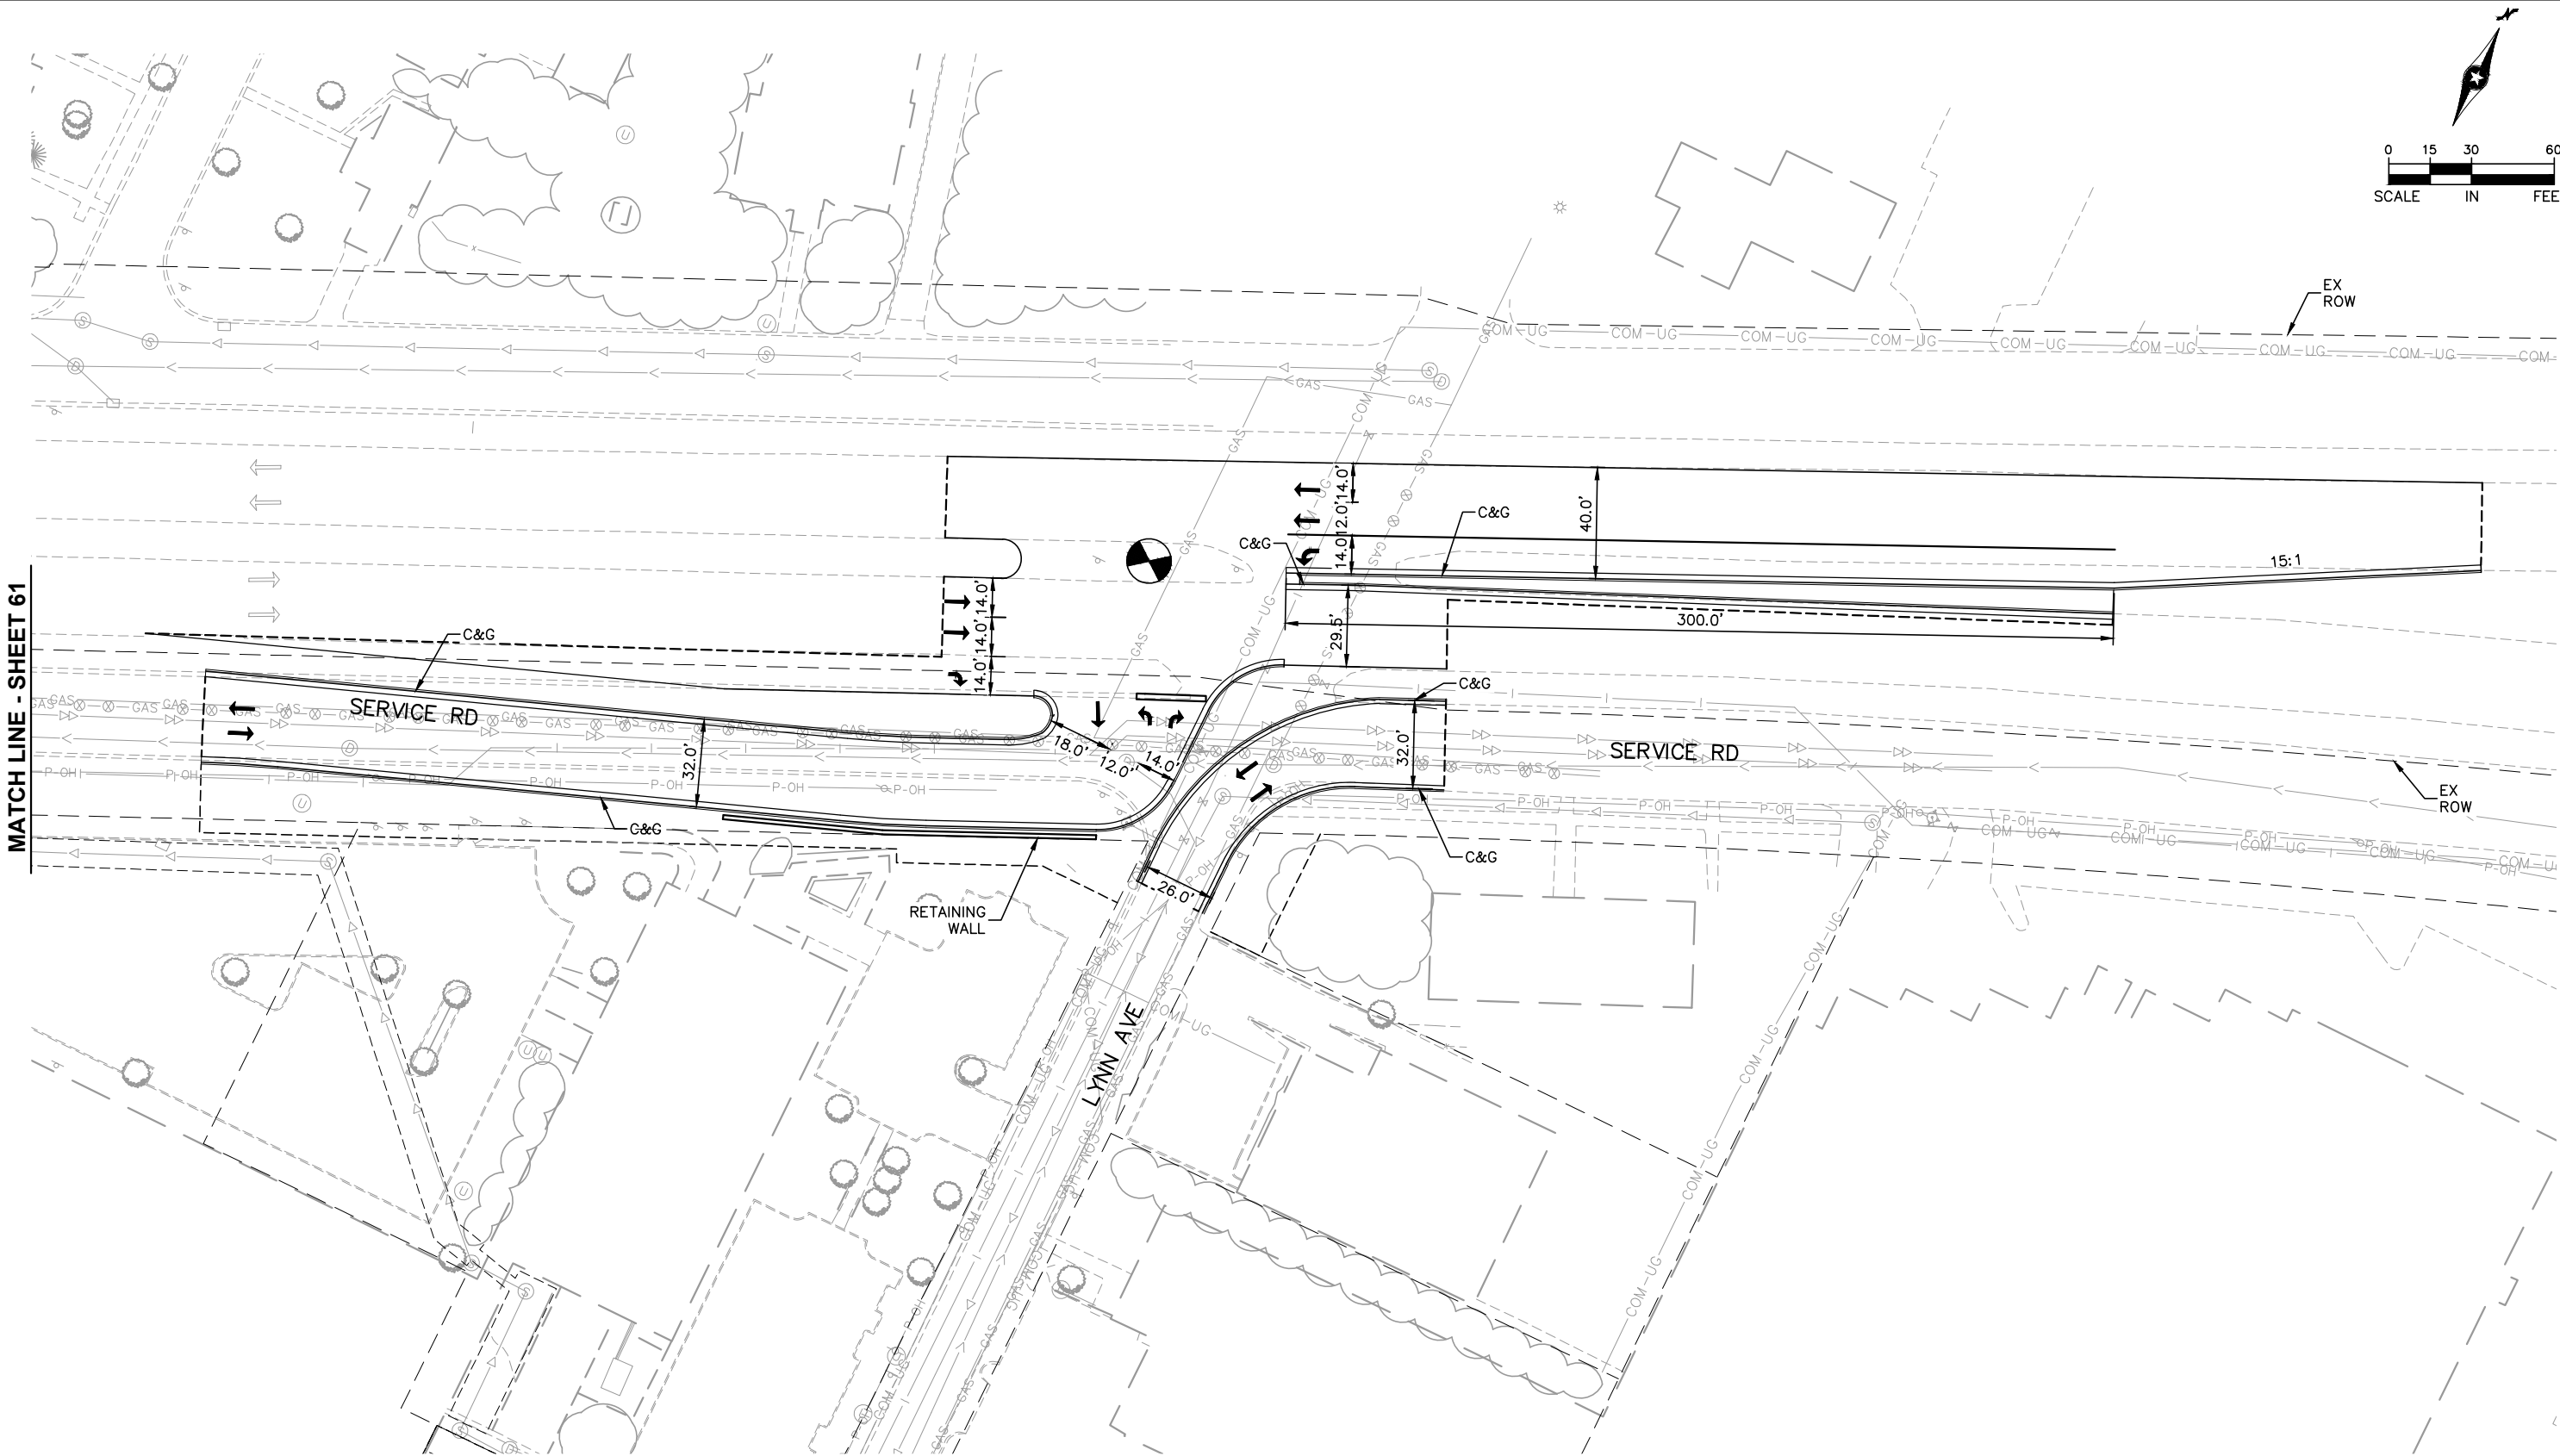[illegible]


MUNICIPAL CONSENT



DISCIPLINE: **CIVIL**

SHEET NAME:	E2-CIV-PLN - 008
-------------	------------------

Jul, 20 2015 05:17 pm v:\3400_ADC\CAD\SEGMENT E2\PLAN SHEETS MC\ARCH\E2-ARC-STA-PLN.dwg By: Ebsenjr

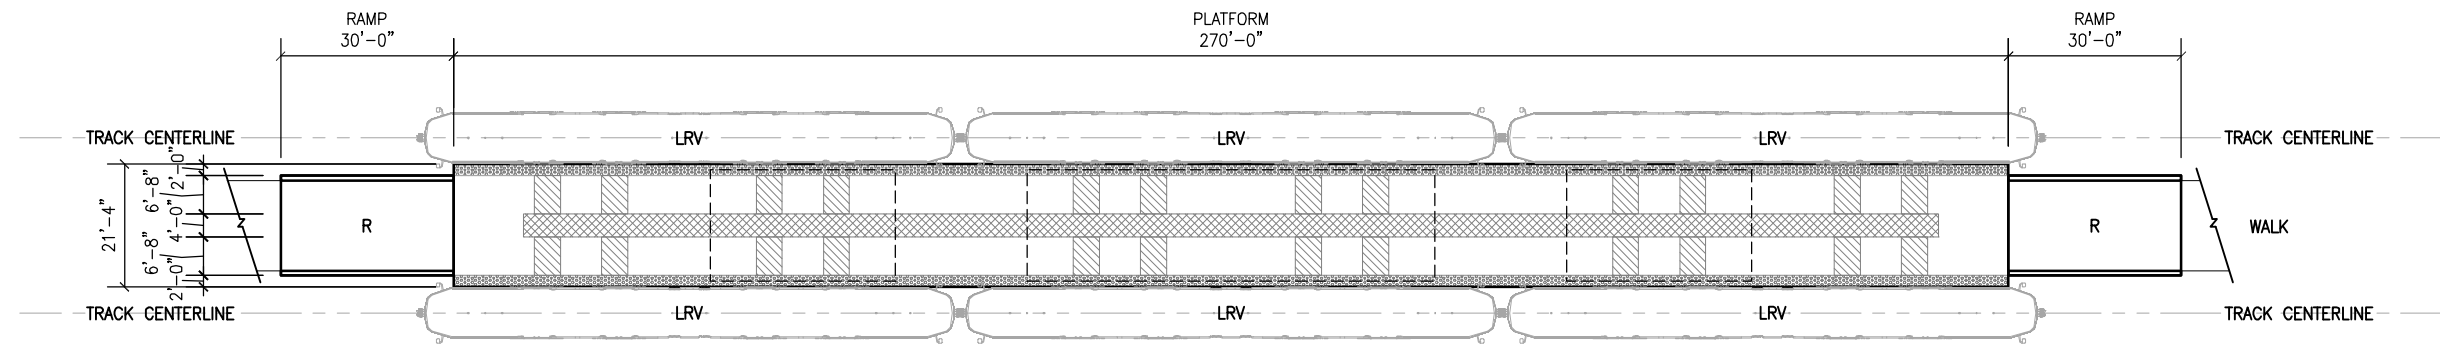

LOUISIANA STATION
WOODDALE STATION
BELTLINE STATION

STATION PLATFORM ELEMENTS:

- ☒ **R** APPROACH RAMP
 - LESS THAN 5% SLOPE
 - HAND RAILINGS ON BOTH SIDES
- ☐ PATRON CIRCULATION ZONE
 - CLEAR OF OBSTRUCTIONS
 - WIDE ENOUGH TO ALLOW COMFORTABLE PASSAGE OF TWO PEOPLE
- ☒ TRAIN LOADING AND UNLOADING ZONE
 - AREAS WHERE TRAIN DOORS ARE LOCATED WHEN LRV IS AT STATION PLATFORM.
- ☒ PATRON WAITING AREA AND STRUCTURE ZONE
 - FARE COLLECTION EQUIPMENT
 - COMMUNICATIONS AND ELECTRICAL EQUIPMENT
 - INFORMATION KIOSKS
 - TRASH CANS
 - SIGNAGE
- ☐ SHELTER AND CANOPY STRUCTURE
 - COVERED WINDSCREEN/SHELTER AREAS WITH BENCHES AND LEANING RAILS
 - PROTECTION AT BOARDING AREAS
- ☒ BOARDING EDGE
 - ADA DETECTABLE WARNING AT EDGE OF PLATFORM

STATION TYPE BY LOCATION:

STATION CANOPY DESIGN VARIES BY STATION TYPE AND LOCATION

LOUISIANA STATION: LANDMARK TYPE

WOODDALE STATION: NEIGHBORHOOD TYPE

BELTLINE STATION: TOWN SQUARE TYPE

NO.	DATE	BY	CHECK	DESIGN	REVISION / SUBMITTAL



AECOM

MUNICIPAL CONSENT



**EAST SEGMENT 2
STATION LAYOUT
CENTER PLATFORM**

DISCIPLINE: ARCHITECTURE

SHEET NAME: E2-ARC-STA-PLN

SHEET
63
OF
63