



EAST SEGMENT 3

TRACK WORK/CIVIL

REVISED PRELIMINARY DESIGN


PLANS FOR MUNICIPAL CONSENT

(07/23/2015)



MN STATUTE 473.3994

INDEX

GENERAL DRAWINGS	
1	COVER SHEET AND INDEX OF DRAWINGS
2	SEGMENT KEY MAP
3	LEGEND AND ABBREVIATIONS
TRACK DRAWINGS	
4	SHEET LAYOUT INDEX
5-18	PLAN AND PROFILE
CIVIL DRAWINGS	
19	SHEET LAYOUT INDEX
20-32	ROADWAY PLAN AND PROFILE
33-47	TRAIL PLAN AND PROFILE
48	SITE PLAN - WEST LAKE STATION
49	SITE PLAN - 21ST STREET STATION
ARCHITECTURAL DRAWINGS	
50	STATION LAYOUT

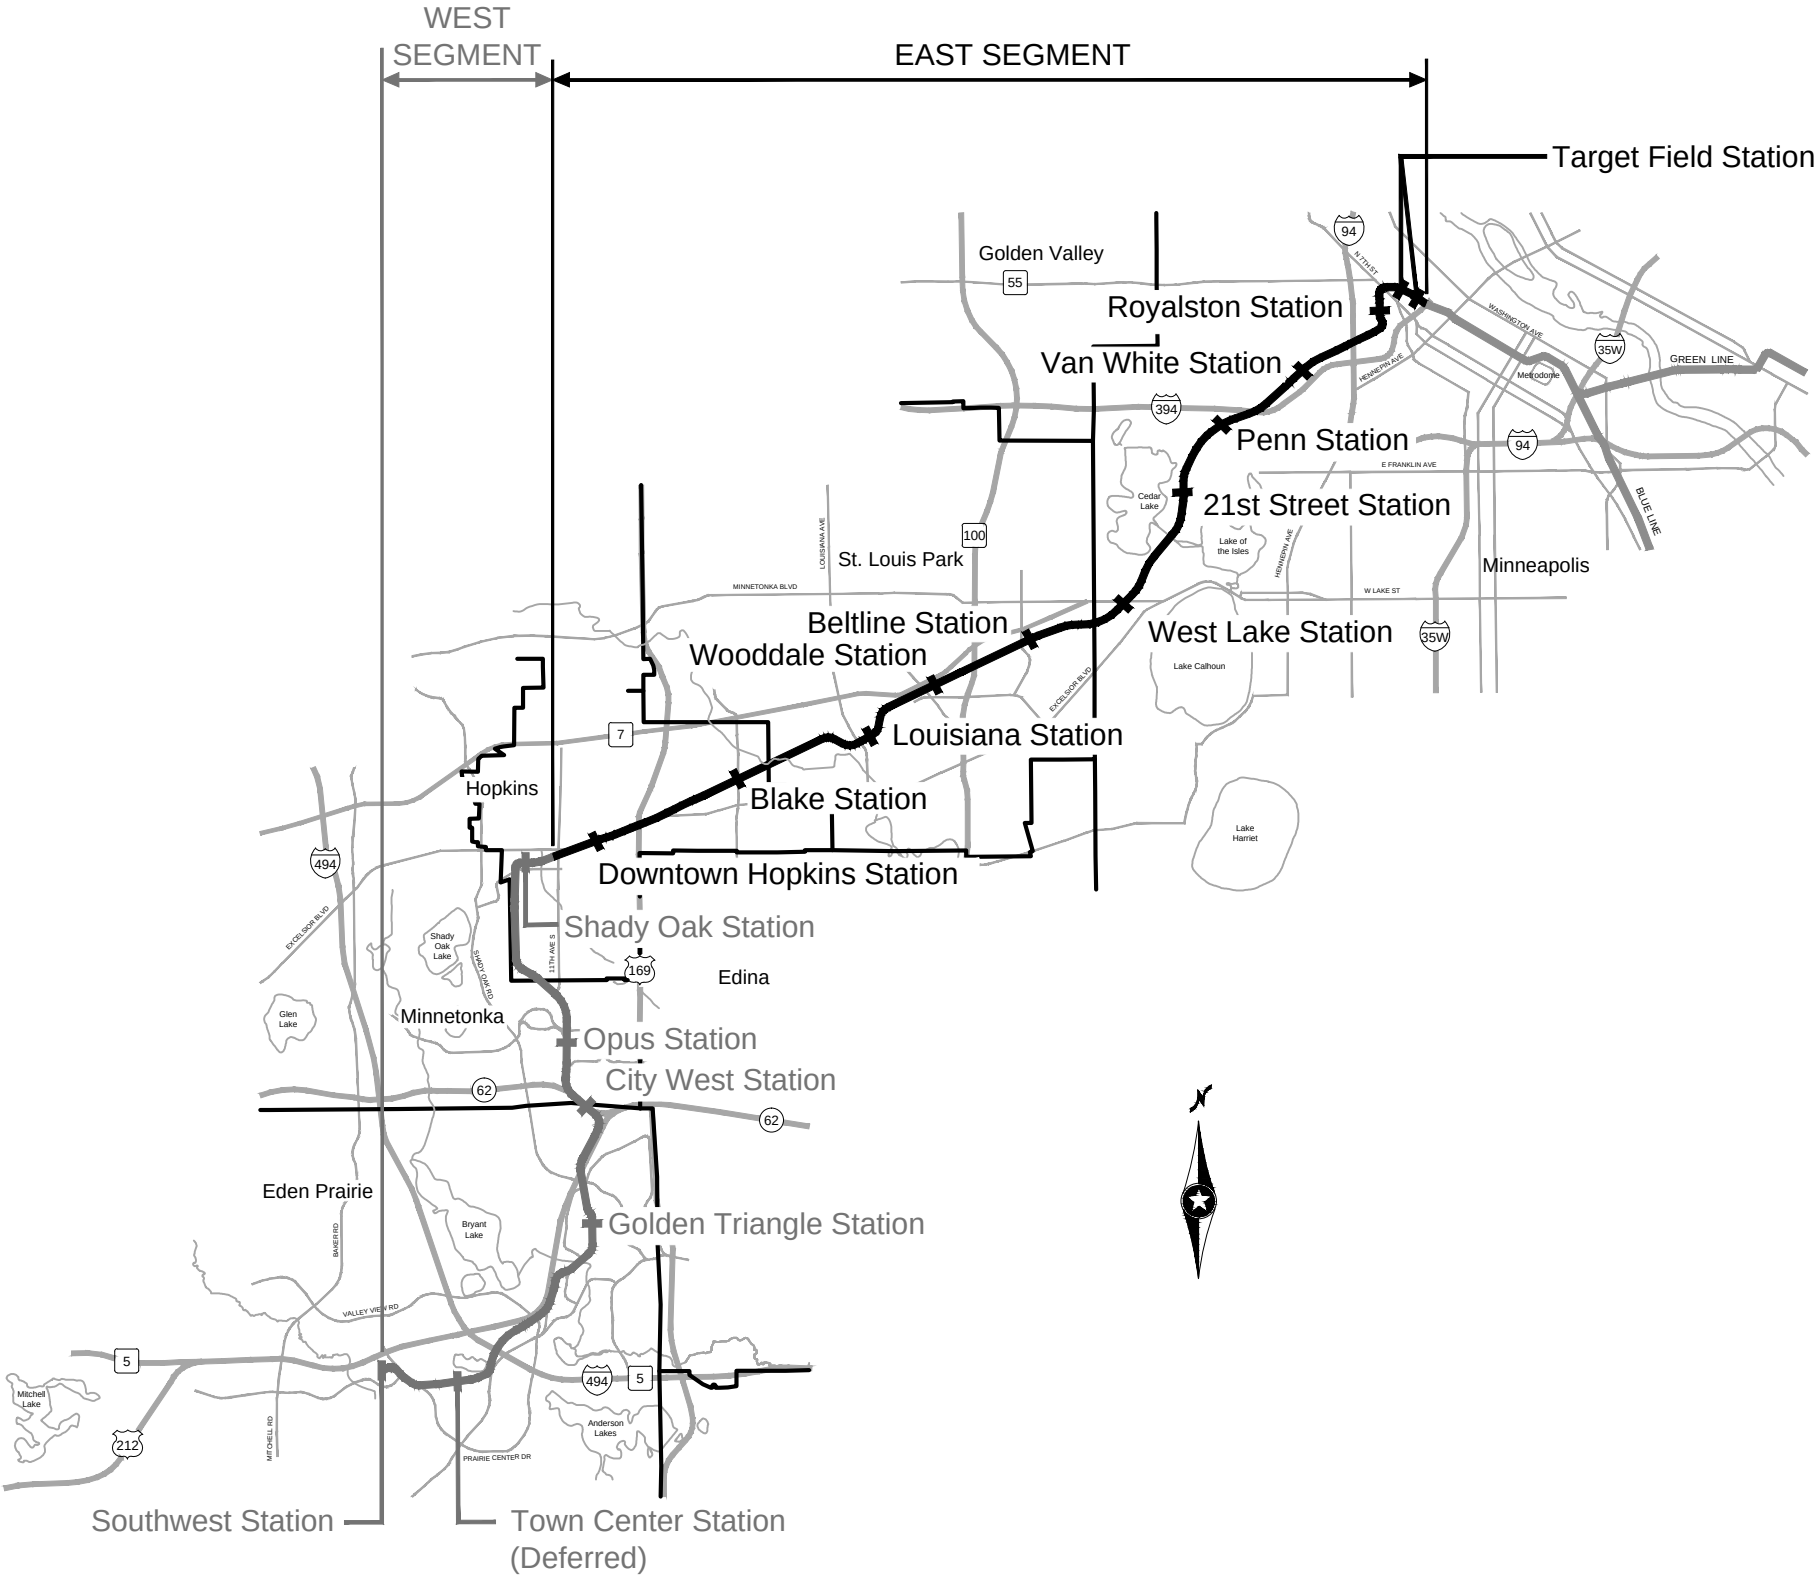

Jul, 21 2015 06:24 am v:\3400_ADC\CAD\SEGMENT E3\PLAN SHEETS MC\GENERAL\E3-GEN-KEY.dwg By: Wedgehr

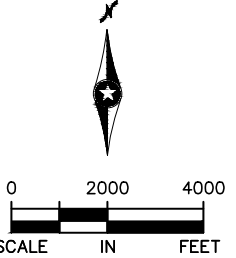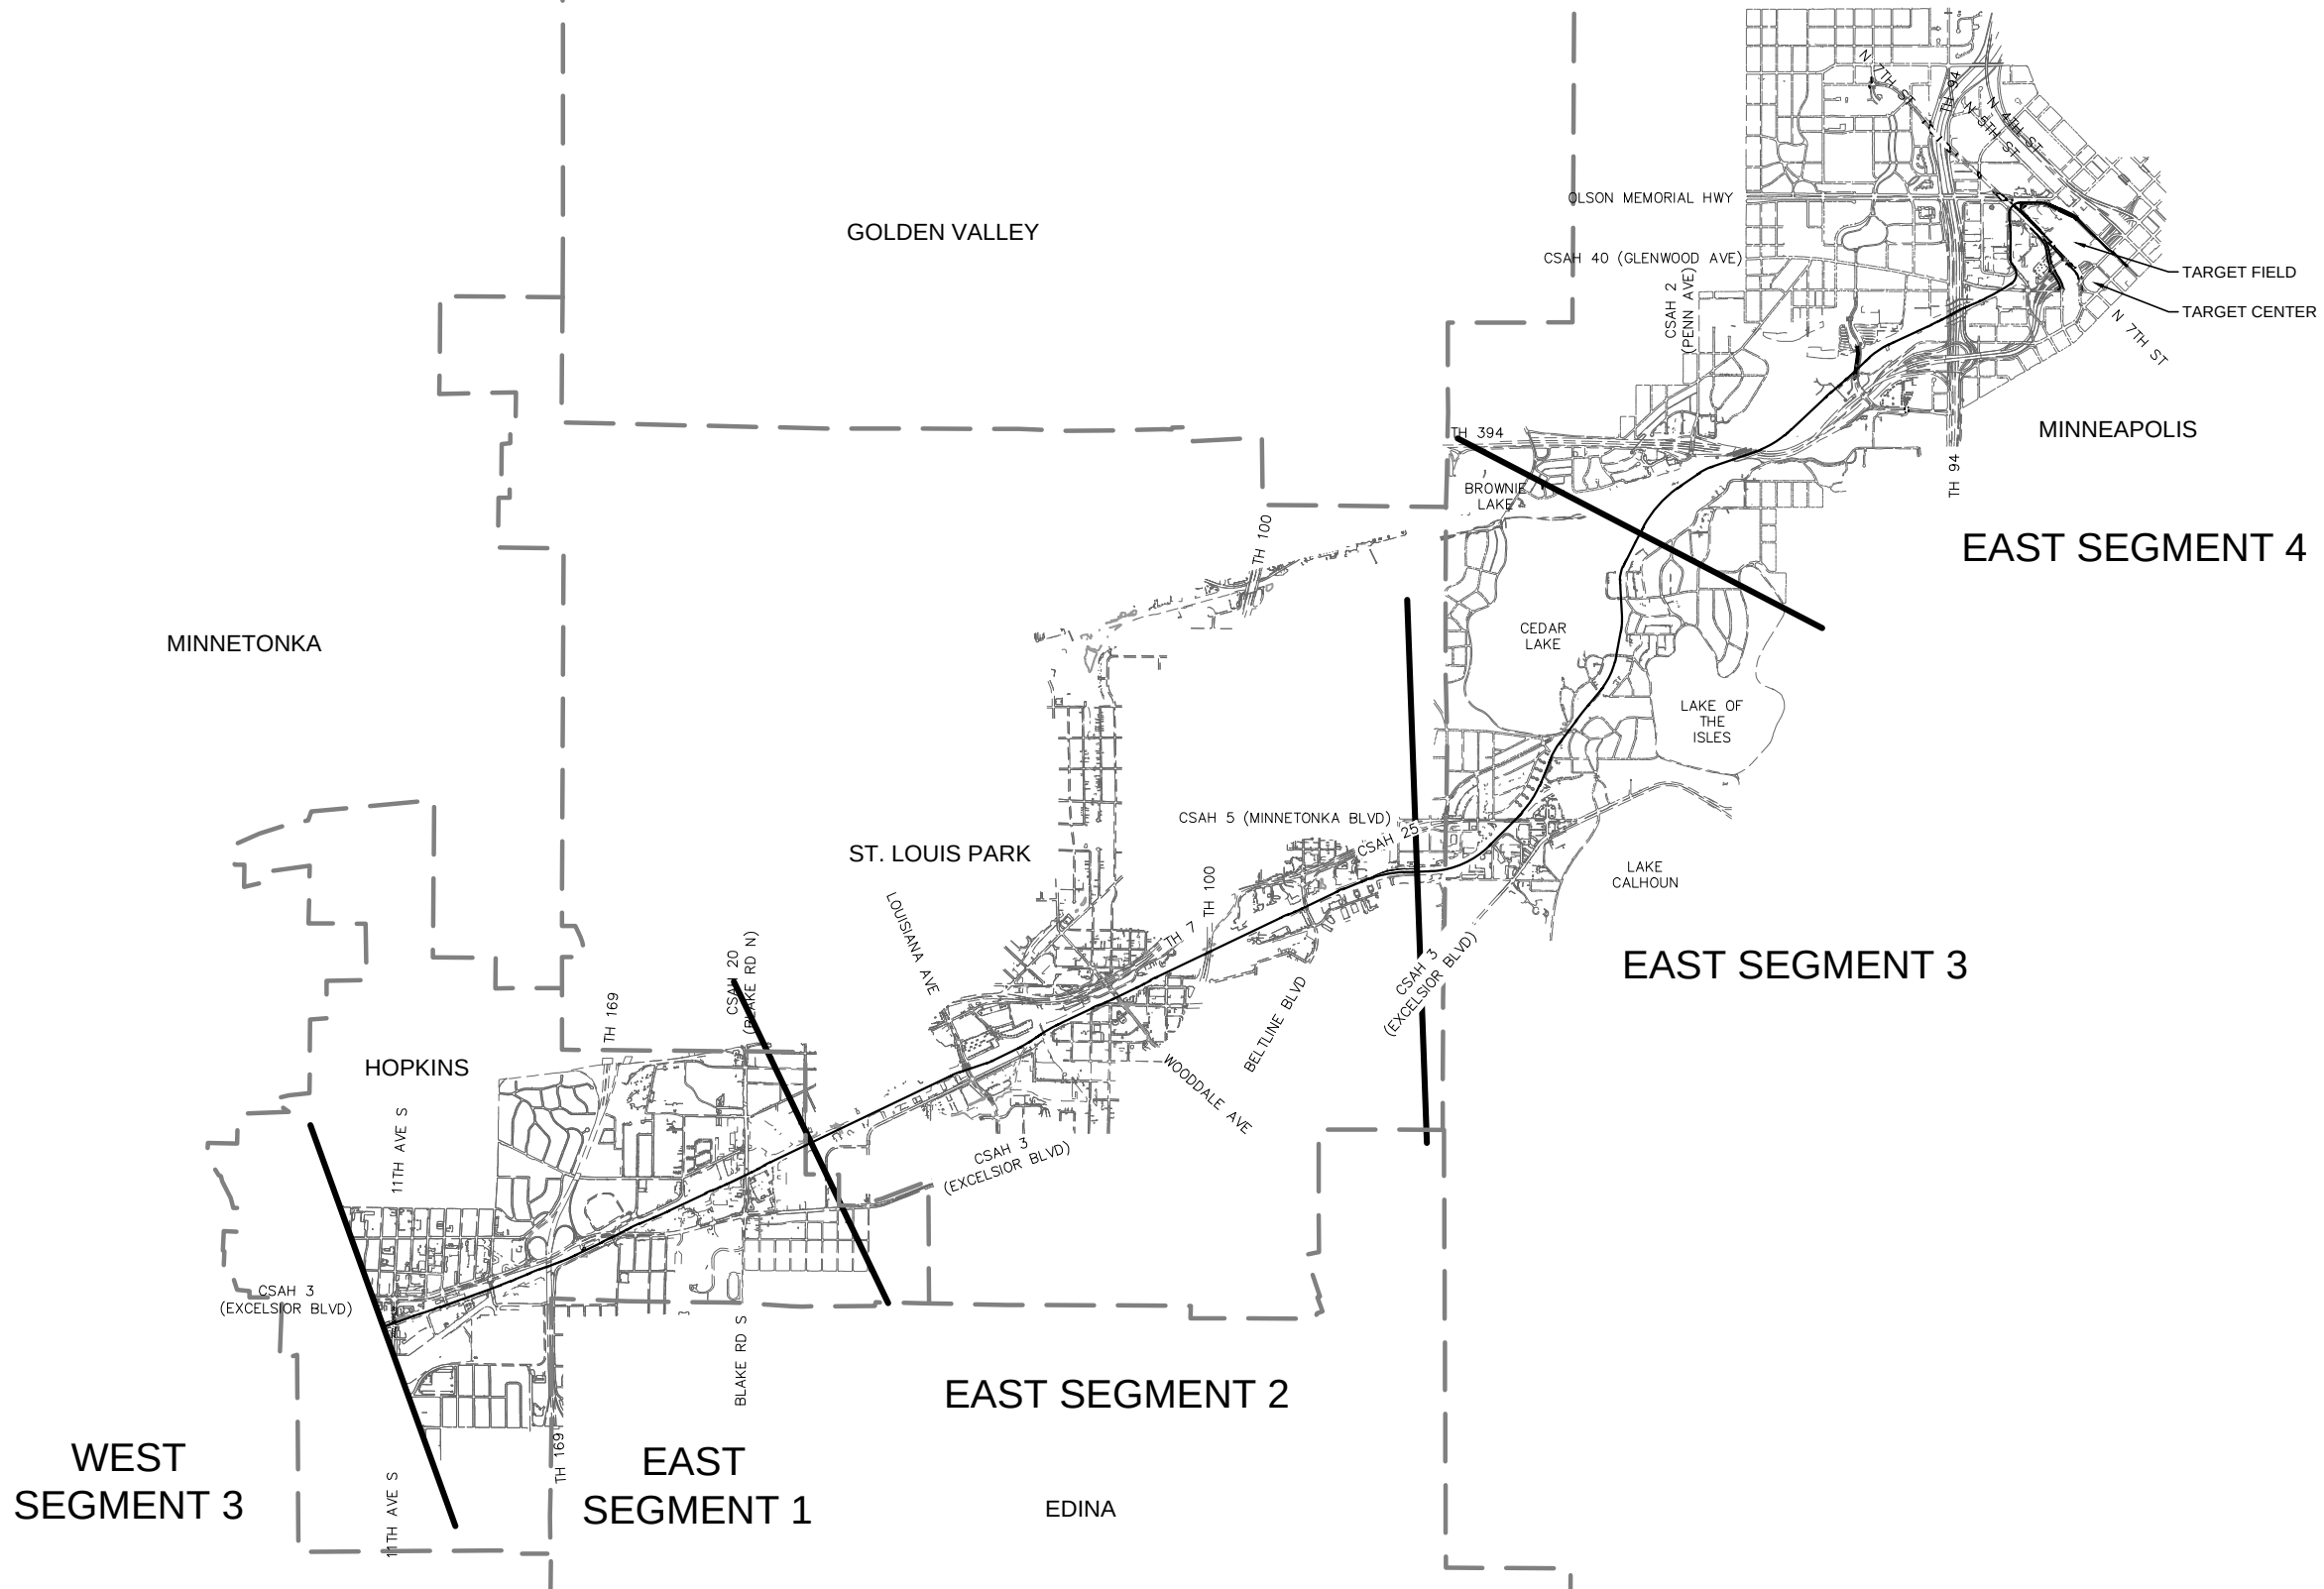

NO.	DATE	BY	CHECK	DESIGN	REVISION / SUBMITTAL

MUNICIPAL CONSENT




EAST SEGMENT 3
GENERAL
SEGMENT KEY MAP

DISCIPLINE: GENERAL

SHEET NAME: E3-GEN-KEY - 001

SHEET
2
OF
50

Jul, 21 2015 06:25 am v:\3400_ADC\CAD\SEGMENT E3\PLAN SHEETS MC\GENERAL\E3-GEN-NTS.dwg By: Wedgehr

   

PROPOSED SIGNALIZED INTERSECTION

EXISTING SIGNALIZED INTERSECTION

PROPOSED DIRECTIONAL LANE USE

EXISTING DIRECTIONAL LANE USE

AUTOMATIC GATE

RAIL TURNOUT

RAIL CROSSOVER (DOUBLE)

RAIL CROSSOVER (SINGLE)

POINT OF SWITCH (PS)

RAILROAD CURVE NUMBER

NOTE:
ALL TURNOUTS AND CROSSOVERS TO BE EQUIPPED
WITH POWER SWITCH MACHINES AND SWITCH HEATERS



ACCESSIBLE PEDESTRIAN CURB RAMP
(DESIGN VARIES)

PROPOSED SIGNALIZED INTERSECTION

EXISTING SIGNALIZED INTERSECTION

PROPOSED DIRECTIONAL LANE USE

EXISTING DIRECTIONAL LANE USE





AUTOMATIC GATE

HANDICAP PARKING STALL

TACTILE WARNING STRIP

TPSS BUILDING (TPSS-SW###)

SIGNAL OR INTERMEDIATE OR PLATFORM
OR XING OR TUNNEL HOUSE OR ANY
COMBINATION OF THESE

    

ROADWAY ☞

TRACK ☞

RETAINING WALL

BALLAST CURB

TUNNEL WALL




FENCE

EX ROW

PROP ROW

PROP TCE

PROP PE

   

ROADWAY ☞

TRACK ☞

CONCRETE CURB AND GUTTER

TRAIL

SIDEWALK

DRIVEWAY

BRIDGE

RETAINING WALL

TUNNEL WALL

CROSSWALK

STOP BAR

MEDIAN NOSE

SAWCUT

FENCE

DELINEATED WETLAND

WATER EDGE

EX ROW

PROP ROW

PROP TCE

PROP PE

CONCRETE SIDEWALK JOINTING

TRAIL INDEX

ABBREVIATED NAME	FULL NAME / LOCATION
TRAIL 1	UNDER RED CIRCLE DR, LRT, AND YELLOW CIRCLE DR
TRAIL 2	FROM TRAIL 1 TO GREEN CIRCLE DR
TRAIL 3	OPUS STATION ACCESS FROM BREN RD E
TRAIL 4	FROM BREN RD W TO TRAIL 5
TRAIL 5	FROM OPUS STATION TO GREEN CIRCLE DR
TRAIL 6	FROM TRAIL 5 TO SMETANA RD
CEDAR LAKE TRAIL	CEDAR LAKE LRT REGIONAL TRAIL/FROM SHADY OAK STATION TO 11TH AVE
CEDAR LAKE TRAIL	CEDAR LAKE LRT REGIONAL TRAIL/WEST OF EXCELSIOR
CEDAR LAKE TRAIL	CEDAR LAKE LRT REGIONAL LRT TRAIL/BETWEEN EXCELSIOR AND KENILWORTH TRAIL CONNECTION
MIDTOWN GREENWAY	MIDTOWN GREENWAY/EAST OF KENILWORTH TRAIL CONNECTION
TRAIL A	KENILWORTH TRAIL (SECONDARY)/BETWEEN CEDAR-ISLES CHANNEL AND 21ST STREET STATION
TRAIL B	KENILWORTH TRAIL (SECONDARY)/BETWEEN 21ST STREET STATION AND PENN STATION
TRAIL B	CEDAR LAKE TRAIL (SECONDARY)/EAST OF PENN STATION
TRAIL C	10' CONNECTOR TRAIL FROM CEDAR LAKE LRT REGIONAL TRAIL TO TYLER AVE.
TRAIL D	10' CONNECTOR TRAIL/BELTLINE STATION TO CEDAR LAKE LRT REGIONAL TRAIL
KENILWORTH TRAIL	KENILWORTH TRAIL (MAIN)/W LAKE ST TO PENN STATION
CEDAR LAKE TRAIL	CEDAR LAKE TRAIL (MAIN)/PENN STATION TO TH 394
TRAIL E	KENILWORTH TRAIL (SECONDARY)/EAST OF W LAKE ST
TRAIL F	KENILWORTH TRAIL (SECONDARY)/WEST OF CEDAR LAKE PKWY
TRAIL G	KENILWORTH TRAIL (SECONDARY)/WEST OF PENN STATION
TRAIL G	CEDAR LAKE TRAIL (SECONDARY)/EAST OF PENN STATION
TRAIL H	10' CONNECTOR TRAIL/EAST OF PENN STATION TO KENWOOD PKWY
TRAIL I	NOT USED
CEDAR LAKE TRAIL	CEDAR LAKE TRAIL (MAIN)/AT-GRADE CROSSING AT PENN STATION
TRAIL J	CEDAR LAKE TRAIL (SECONDARY)/NORTHWEST OF PENN STATION
TRAIL K	CEDAR LAKE TRAIL (SECONDARY)/NORTHWEST OF PENN STATION
TRAIL L	CEDAR LAKE TRAIL (SECONDARY)/EAST OF PENN STATION
TRAIL M	NOT USED
TRAIL N	8' CONNECTOR TRAIL FROM CEDAR LAKE TRAIL TO EDGEBROOK DRIVE
TRAIL O	8' CONNECTOR TRAIL FROM CEDAR LAKE TRAIL TO W LAKE STREET
TRAIL P	8' CONNECTOR TRAIL FROM CEDAR LAKE TRAIL TO LOUISIANA AVE
TRAIL Q	10' CONNECTOR TRAIL FROM CEDAR LAKE TRAIL TO TH 7 SERVICE ROAD
TRAIL R	20' CONNECTOR TRAIL FROM VAN WHITE STATION TO CEDAR LAKE TRAIL
TRAIL S	NOT USED
TRAIL T	8' CONNECTOR TRAIL FROM VAN WHITE STATION TO VAN WHITE MEMORIAL BLVD
TRAIL U	10' TRAIL PARALLEL TO CEDAR LAKE PKWY
LUCE LINE TRAIL	LUCE LINE REGIONAL TRAIL/ON BRIDGE OVER LIGHT RAIL
TRAIL V	CONNECTOR TRAIL TO LUCE LINE REGIONAL TRAIL WEST OF LIGHT RAIL
TRAIL W	CONNECTOR TRAIL TO LUCE LINE REGIONAL TRAIL WEST OF LIGHT RAIL

NO.						DATE	BY	CHECK	DESIGN	REVISION / SUBMITTAL





MUNICIPAL CONSENT





EAST SEGMENT 3
GENERAL
LEGEND AND ABBREVIATIONS

DISCIPLINE:
GENERAL

SHEET NAME:
E3-GEN-NTS - 001

SHEET
3
OF
50

Jul, 21 2015 04:55 pm V:\3400_ADC\CAD\SEGMENT E3\PLAN SHEETS MC\TRACK\E3-TRK-IDX.dwg By: V-RaboodV

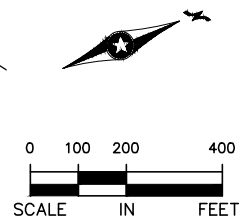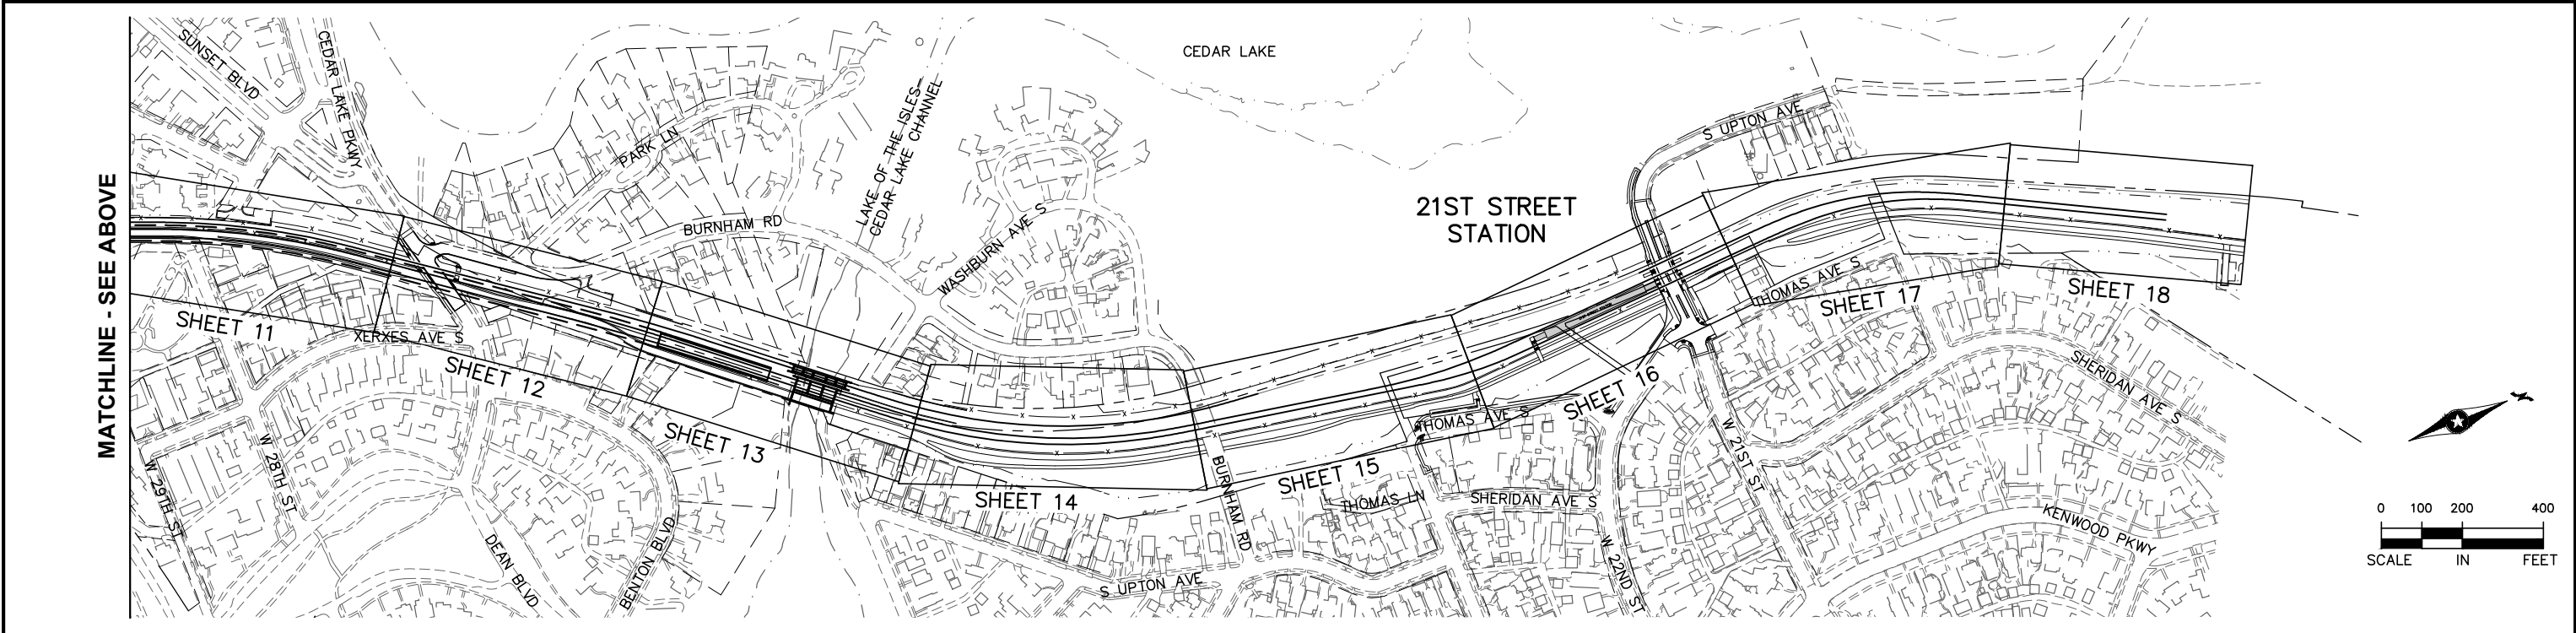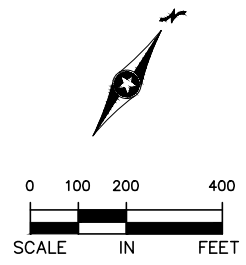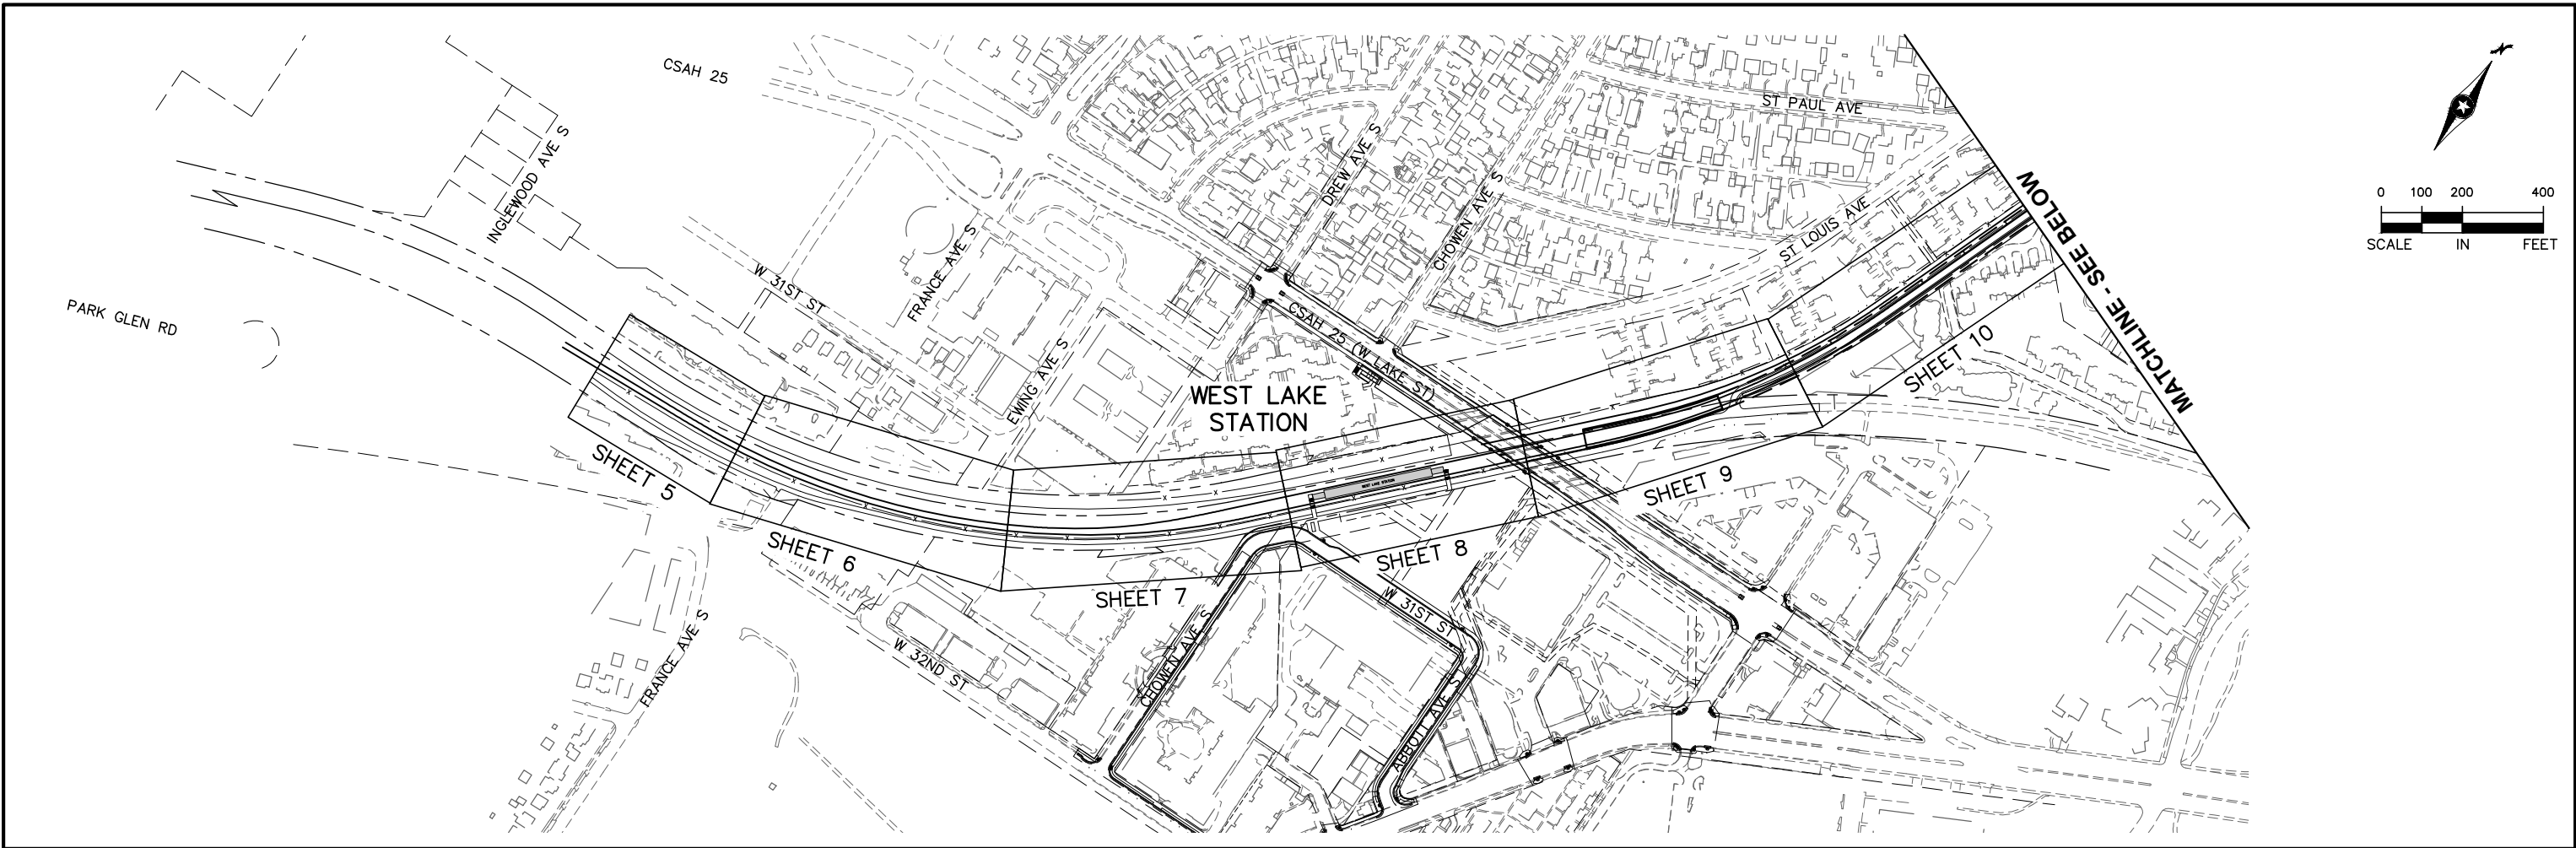

NO.	DATE	BY	CHECK	DESIGN	REVISION / SUBMITTAL



AECOM

MUNICIPAL CONSENT





**EAST SEGMENT 3
TRACK
SHEET LAYOUT INDEX**

DISCIPLINE: **TRACK**




SHEET NAME: **E3-TRK-IDX - 001**

**SHEET
4
OF
50**

Jul, 21 2015 04:55 pm V:\3400_ADC\CAD\SEGMENT E3\PLAN SHEETS MC\TRACK\E3-TRK-PRF.dwg By: V-Rabooov

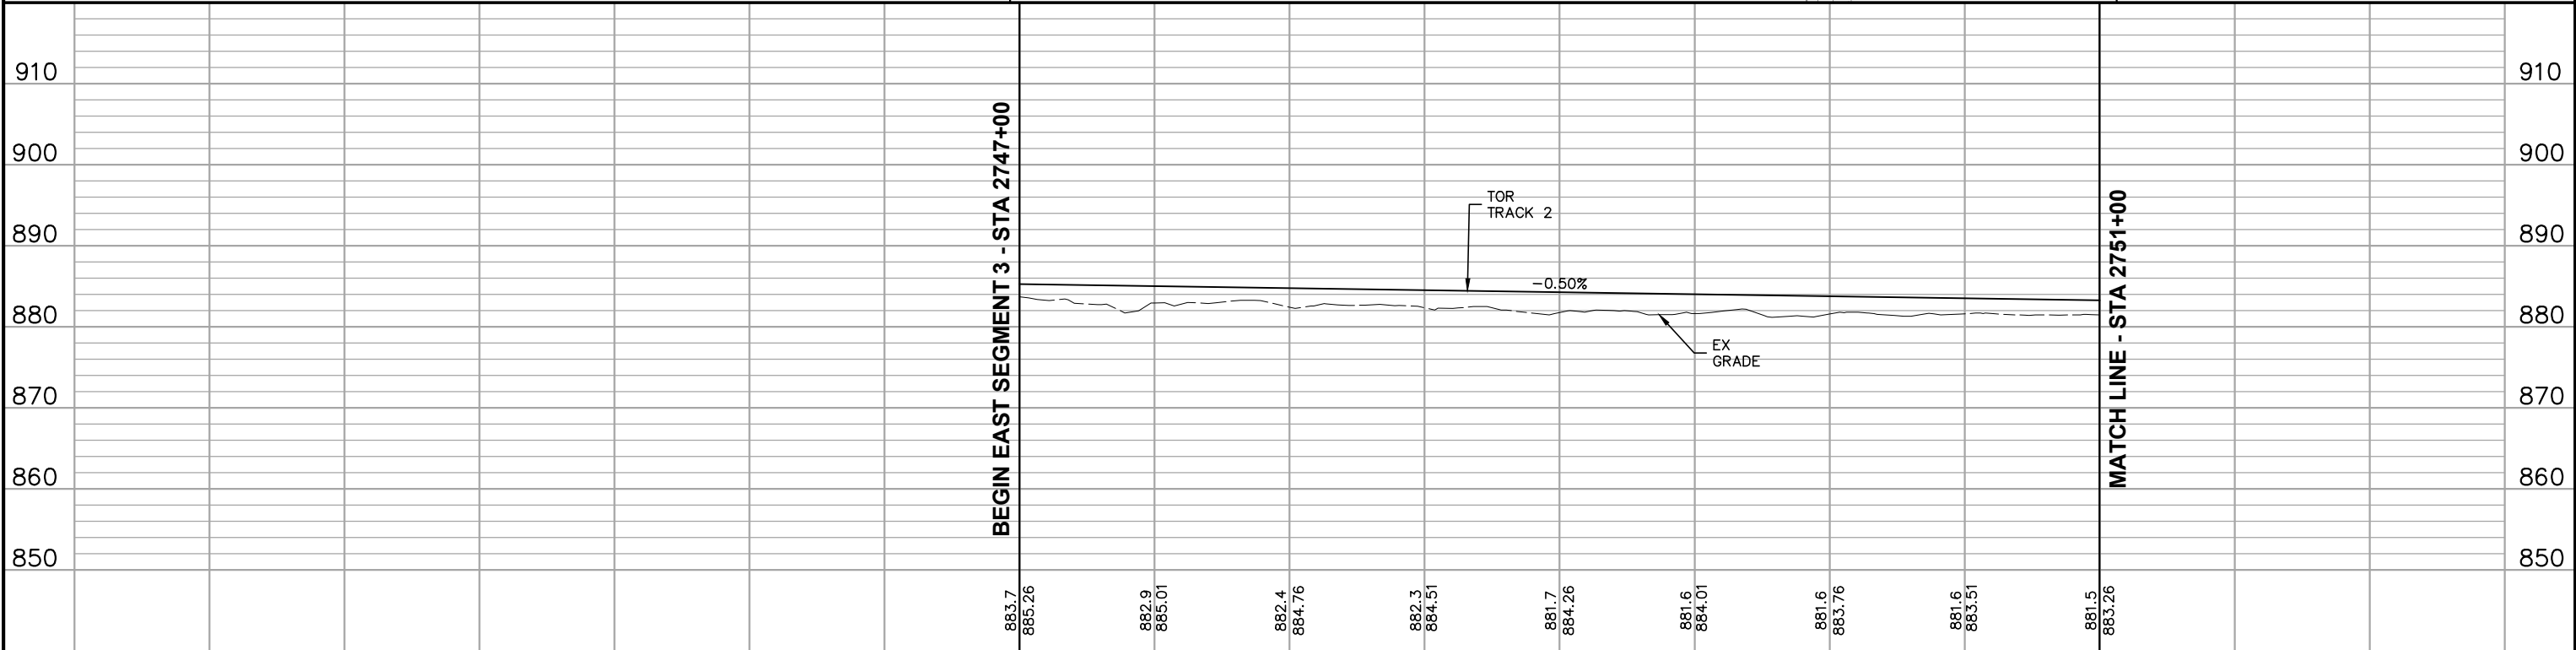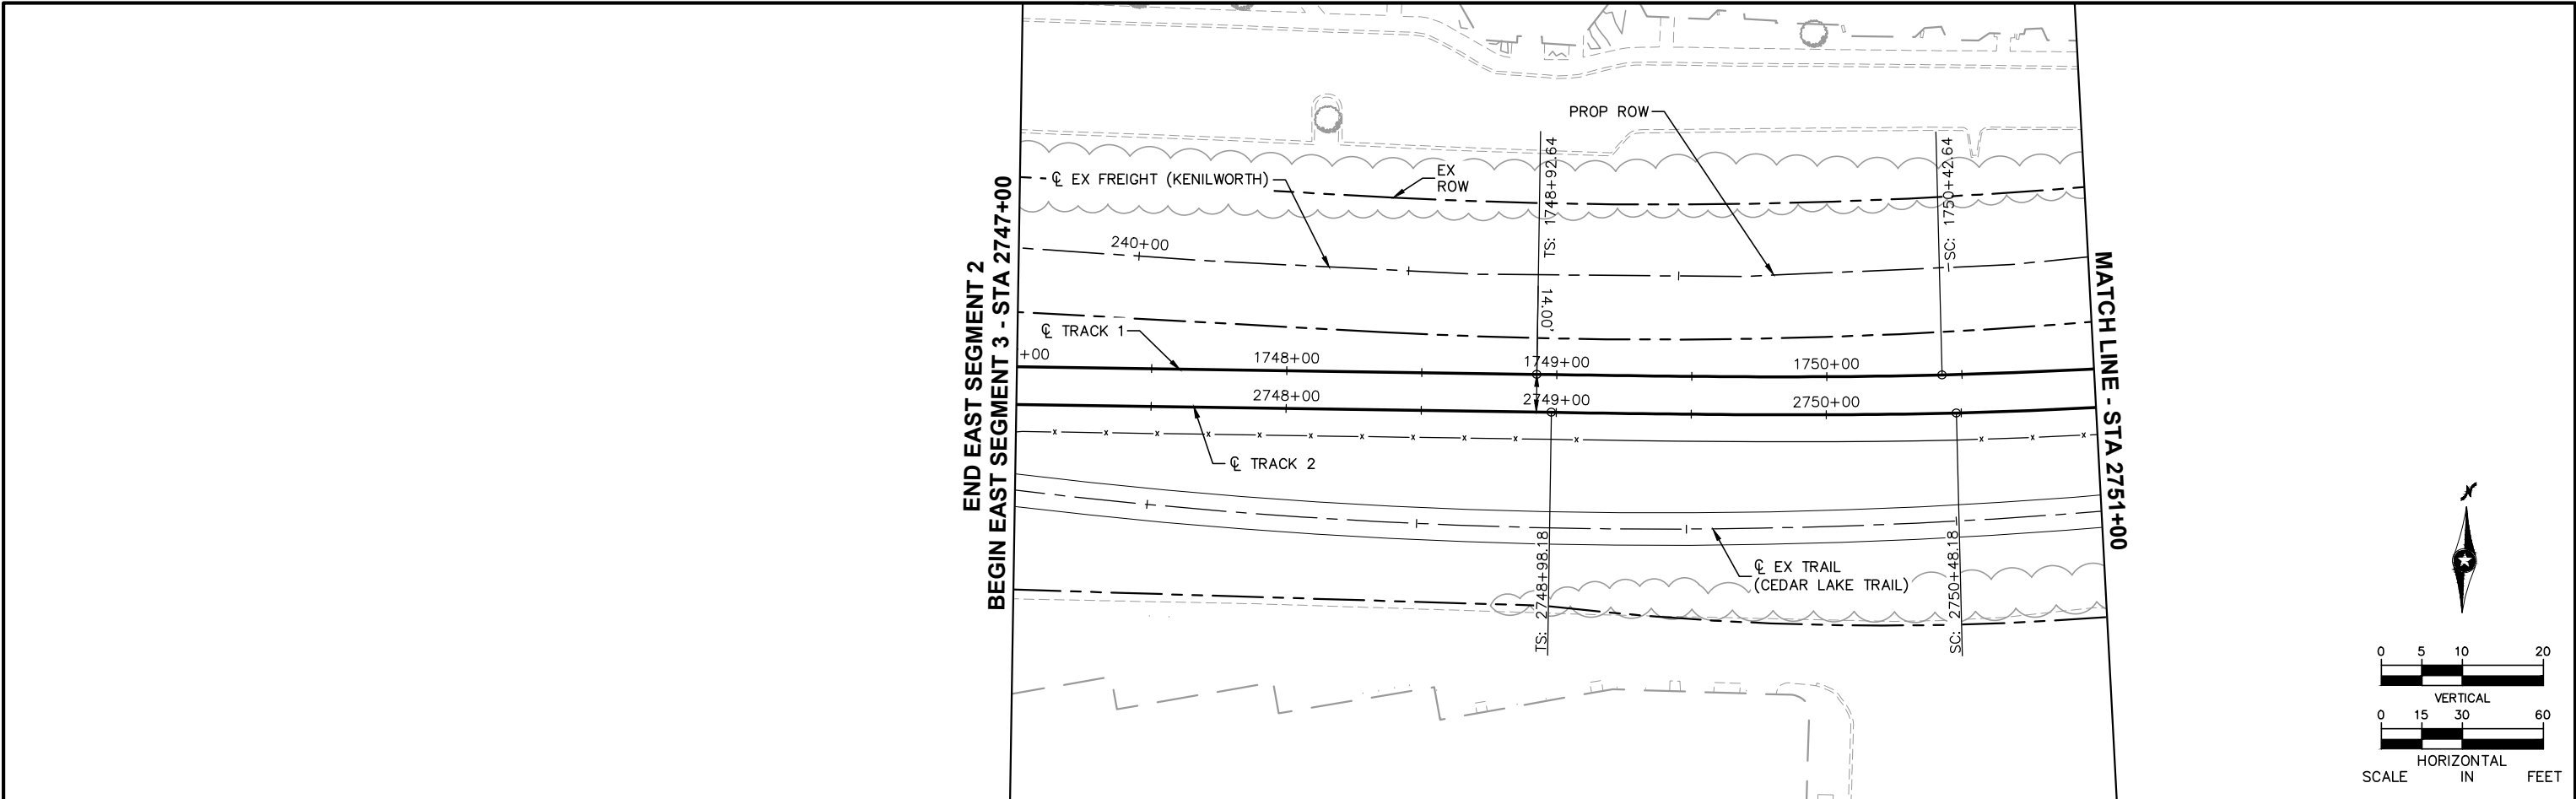


2747+00						2748+00						2749+00						2750+00						2751+00	
NO.	DATE	BY	CHECK	DESIGN	REVISION / SUBMITTAL	AECOM MUNICIPAL CONSENT						 						EAST SEGMENT 3 TRACK PLAN AND PROFILE STA 2747+00 TO STA 2751+00 DISCIPLINE: TRACK SHEET NAME: E3-TRK-PRF - 001						SHEET 5 OF 50	
	</

  
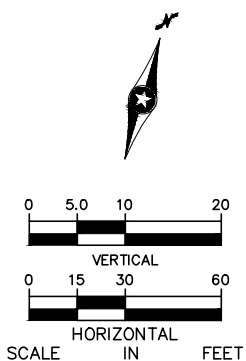
**AECOM**

**EAST SEGMENT 3
TRACK
PLAN AND PROFILE
STA 2751+00 TO STA 2758+00**

DISCIPLINE:	SHEET NAME:
TRACK	E3-TRK-PRF - 002

SHEET
6
OF
50

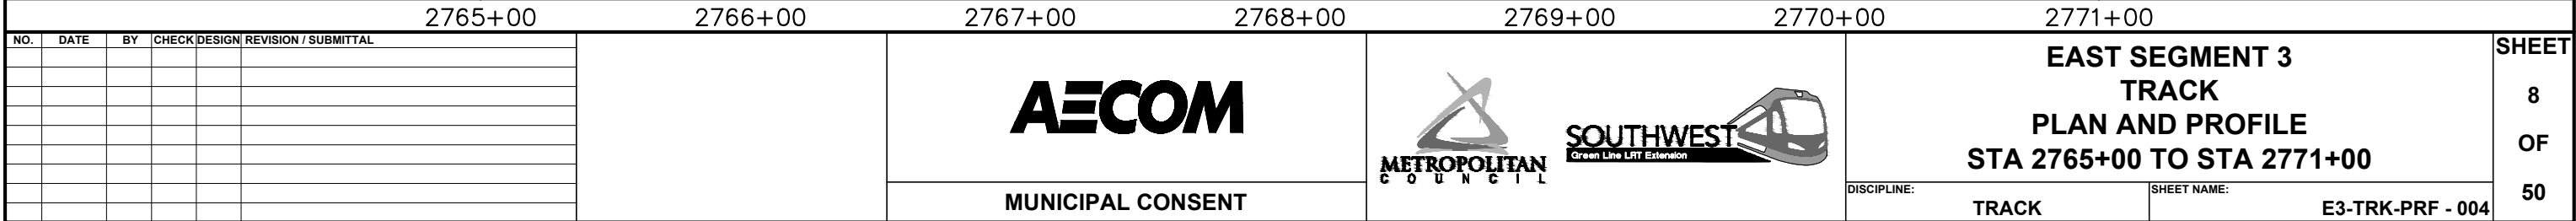


 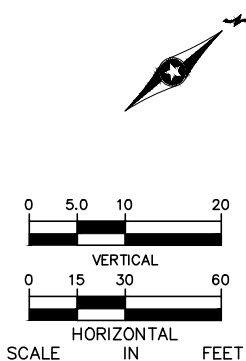[illegible]



The logos for the Metropolitan Council and the Southwest Green Line LRT Extension are displayed. The Metropolitan Council logo features a stylized triangle with a diagonal line through it, above the text "METROPOLITAN COUNCIL". The Southwest logo features a stylized train icon above the text "SOUTHWEST" and "Green Line LRT Extension".

EAST SEGMENT 3 TRACK PLAN AND PROFILE STA 2771+00 TO STA 2778+00		SHEET 9 OF 50
DISCIPLINE: TRACK	SHEET NAME: E3-TRK-PRF - 005	

Jul, 21 2015 05:02 pm V:\3400_ADC\CAD\SEGMENT E3\PLAN SHEETS MC\TRACK\E3-TRK-PRF.dwg By: V-Rabooov

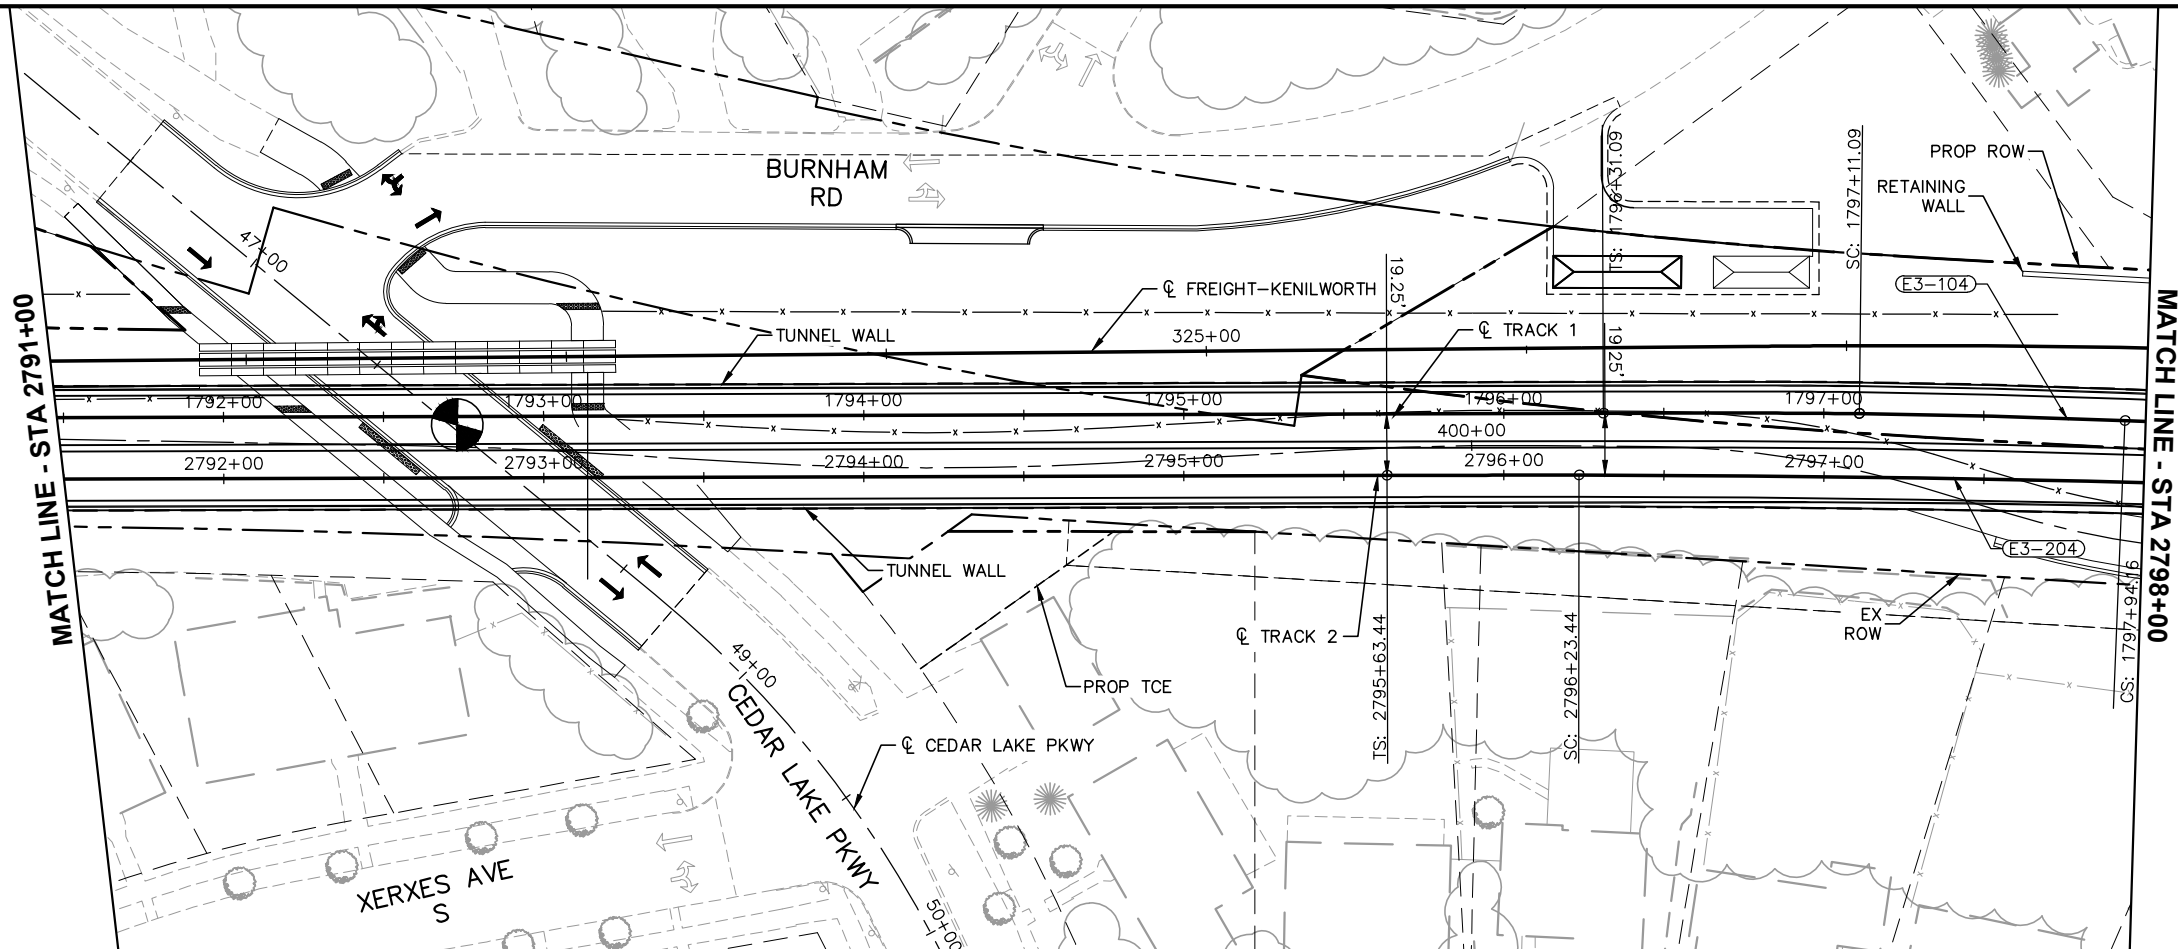

CURVE NO. E3-204
R = 4,860.00'
Lc = 218.08'
Ls = 60.00'
Ea = 0.50"
Eu = 1.15"
V = 45 MPH

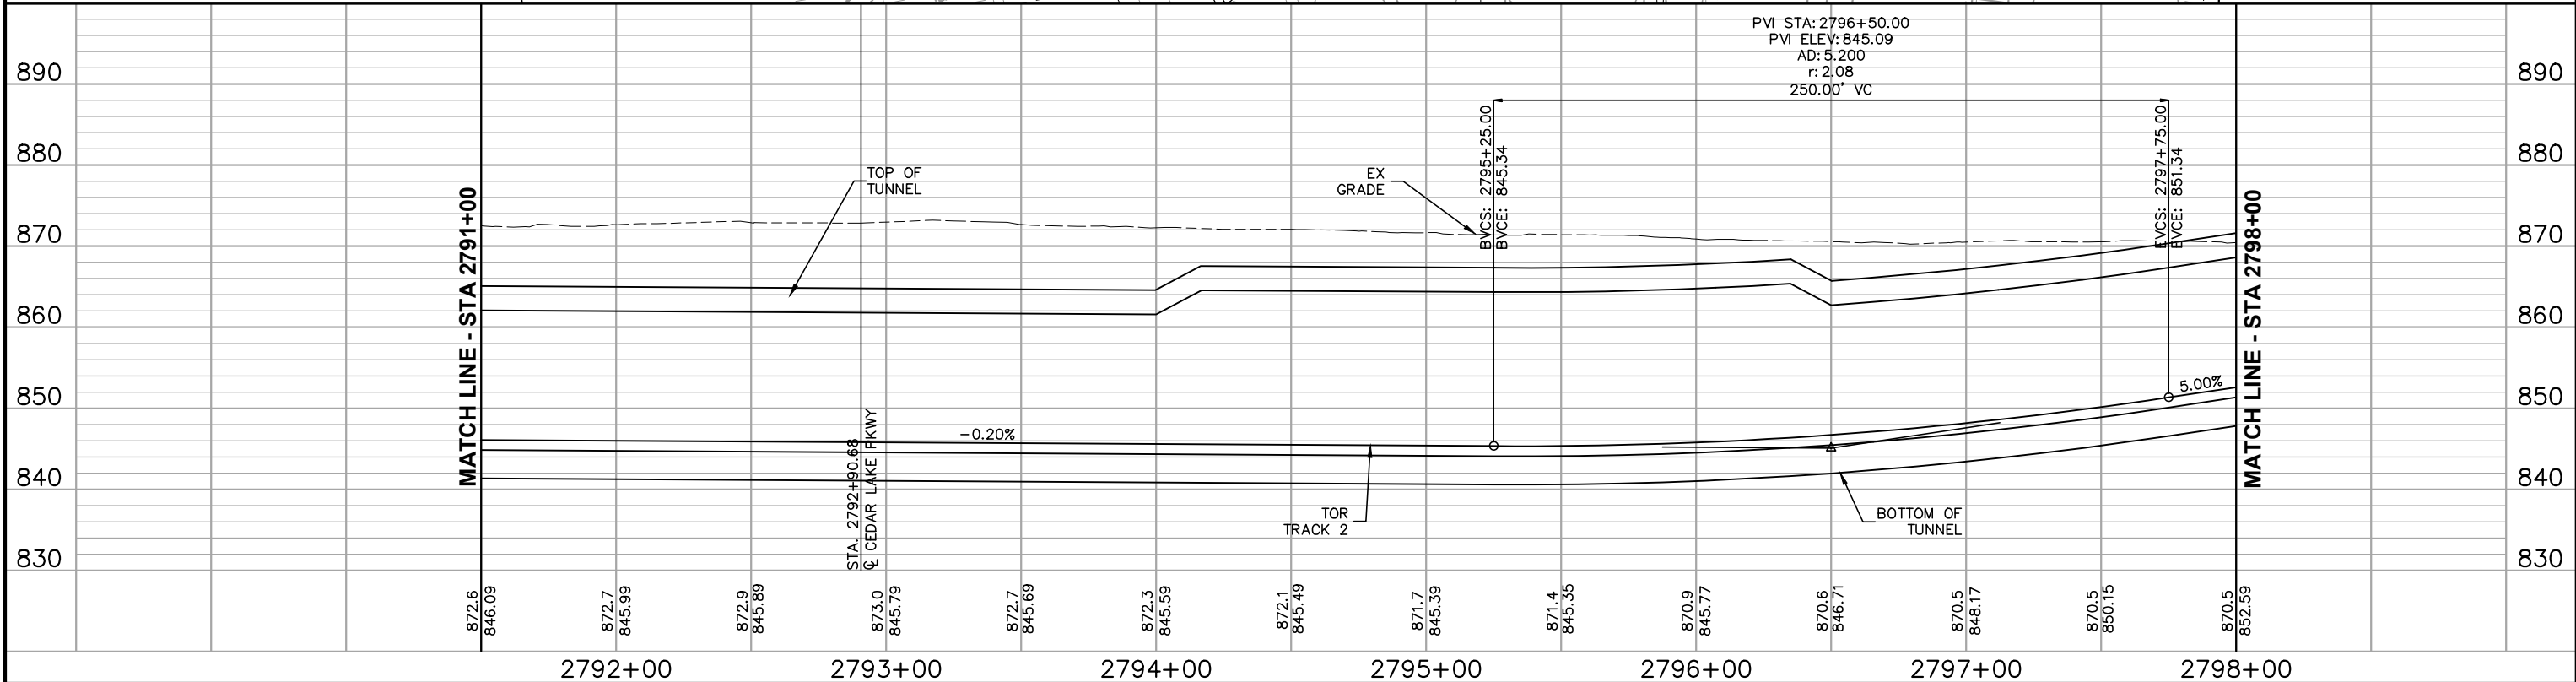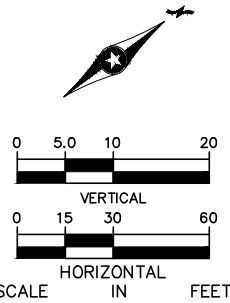

NO.	DATE	BY	CHECK	DESIGN	REVISION / SUBMITTAL

2792+00	2793+00	2794+00	2795+00	2796+00	2797+00	2798+00
---------	---------	---------	---------	---------	---------	---------


MUNICIPAL CONSENT




**EAST SEGMENT 3
TRACK
PLAN AND PROFILE
STA 2791+00 TO STA 2798+00**

DISCIPLINE:
TRACK


SHEET NAME:
E3-TRK-PRF - 008

**SHEET
12
OF
50**

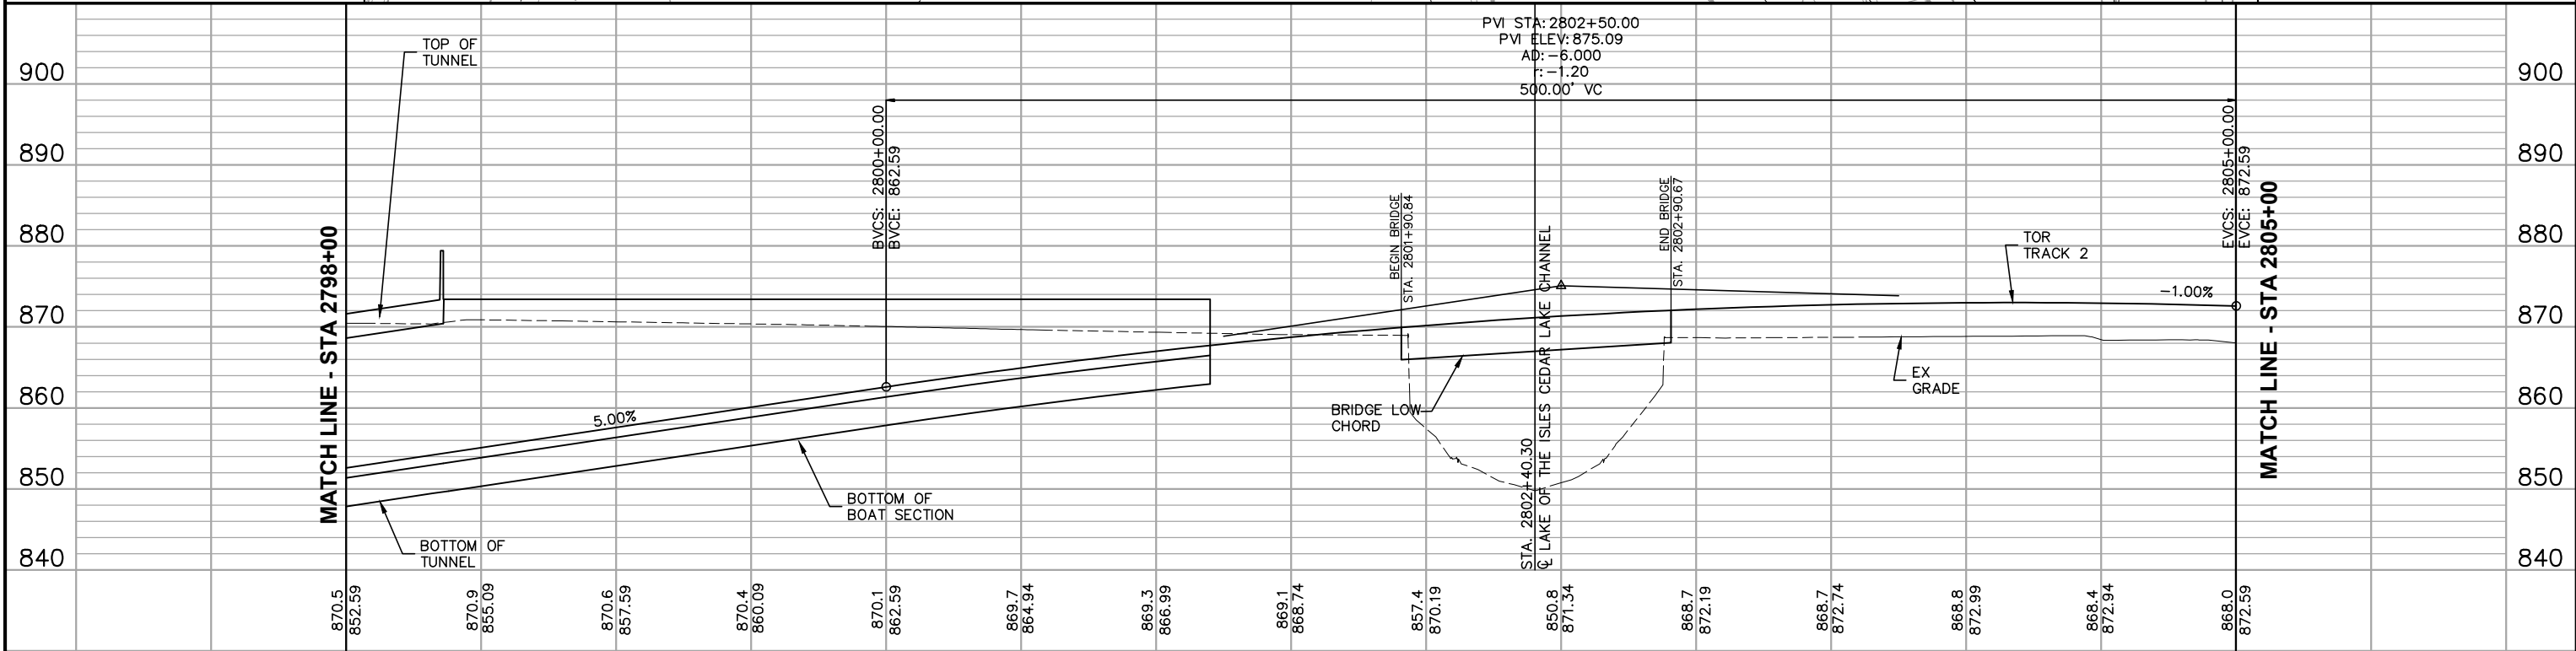


2798+00						2799+00						2800+00						2801+00						2802+00						2803+00						2804+00						2805+00						SHEET 13 OF 50							
NO.	DATE	BY	CHECK	DESIGN	REVISION / SUBMITTAL	AECOM MUNICIPAL CONSENT												 												EAST SEGMENT 3 TRACK PLAN AND PROFILE STA 2798+00 TO STA 2805+00																									
																														MUNICIPAL CONSENT												DISCIPLINE: TRACK												SHEET NAME: E3-TRK-PRF - 009	

Jul, 21 2015 05:03 pm V:\3400_ADC\CAD\SEGMENT E3\PLAN SHEETS MC\TRACK\E3-TRK-PRF.dwg By: V-Raboodv

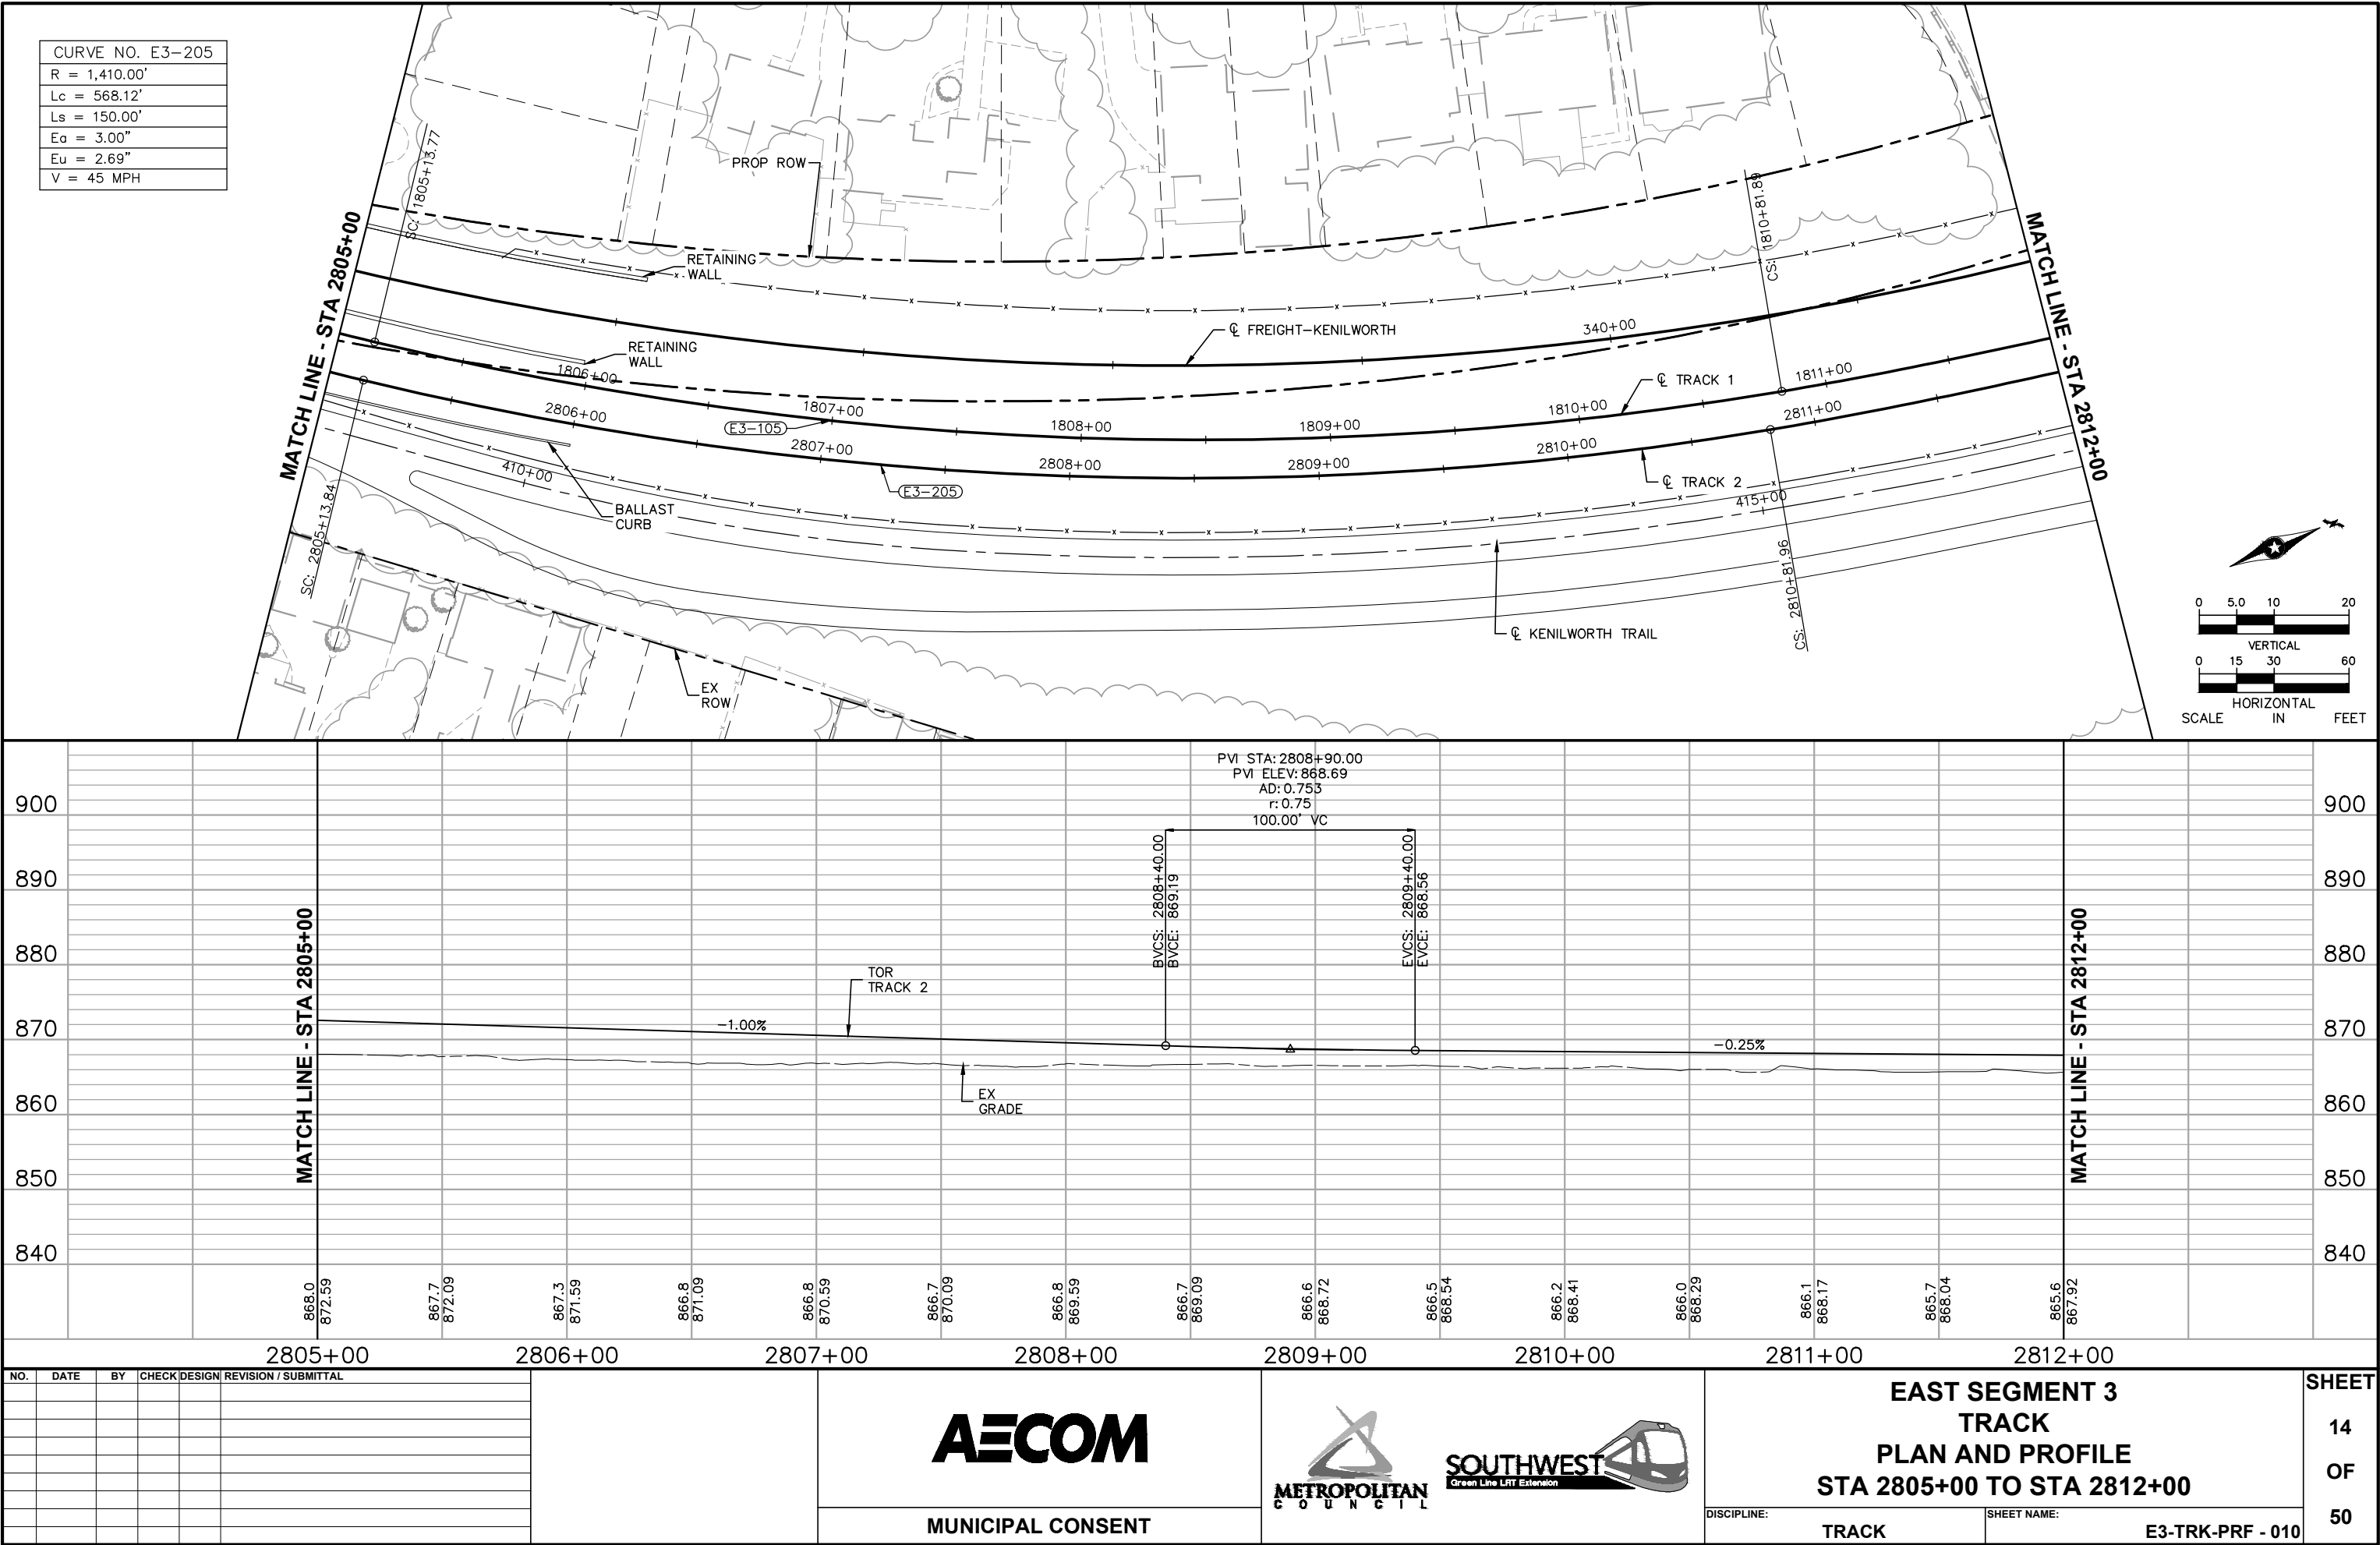

Jul, 21 2015 05:04 pm V:\3400_ADC\CAD\SEGMENT E3\PLAN SHEETS MC\TRACK\E3-TRK-PRF.dwg By: V-Rabooov

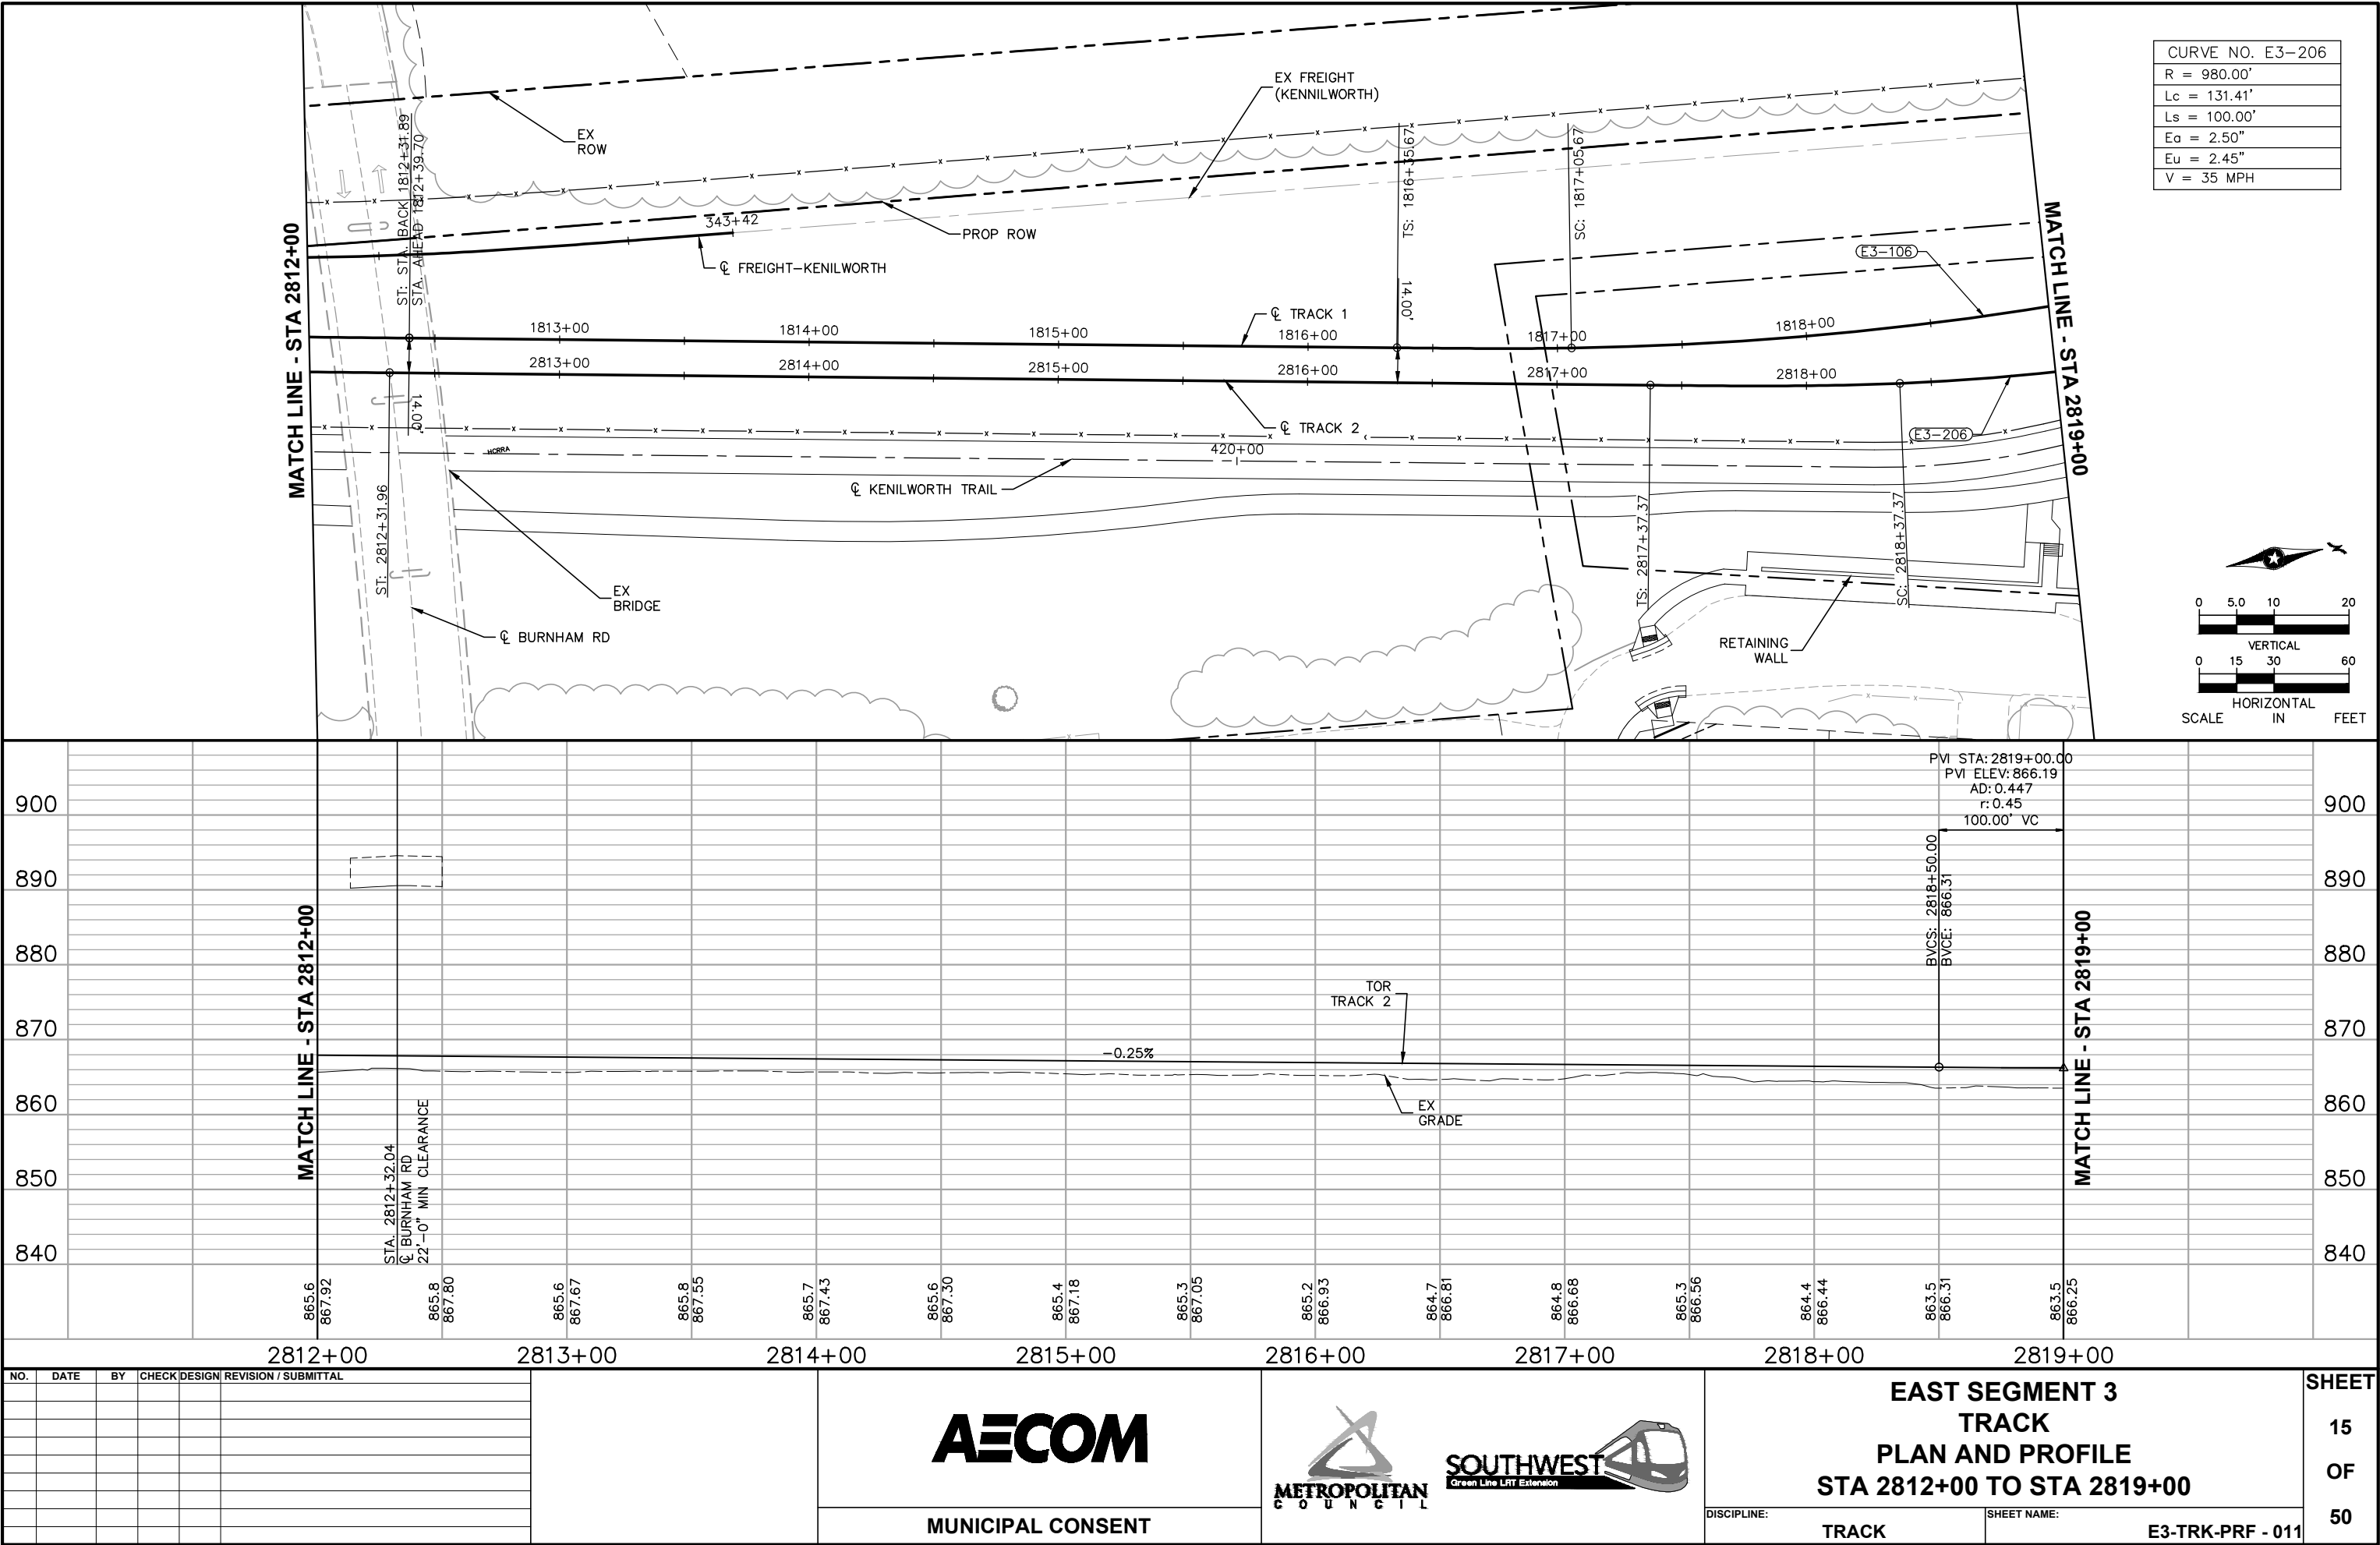

AECOM

MUNICIPAL CONSENT



SOUTHWEST
Green Line LRT Extension





**EAST SEGMENT 3
TRACK
PLAN AND PROFILE
STA 2812+00 TO STA 2819+00**

DISCIPLINE:
TRACK

SHEET NAME:
E3-TRK-PRF - 011


**SHEET
15
OF
50**

Jul, 21 2015 05:50 pm v:\3400_ADC\CAD\SEGMENT E3\PLAN SHEETS MC\TRACK\E3-TRK-PRF.dwg By: MaurisBM



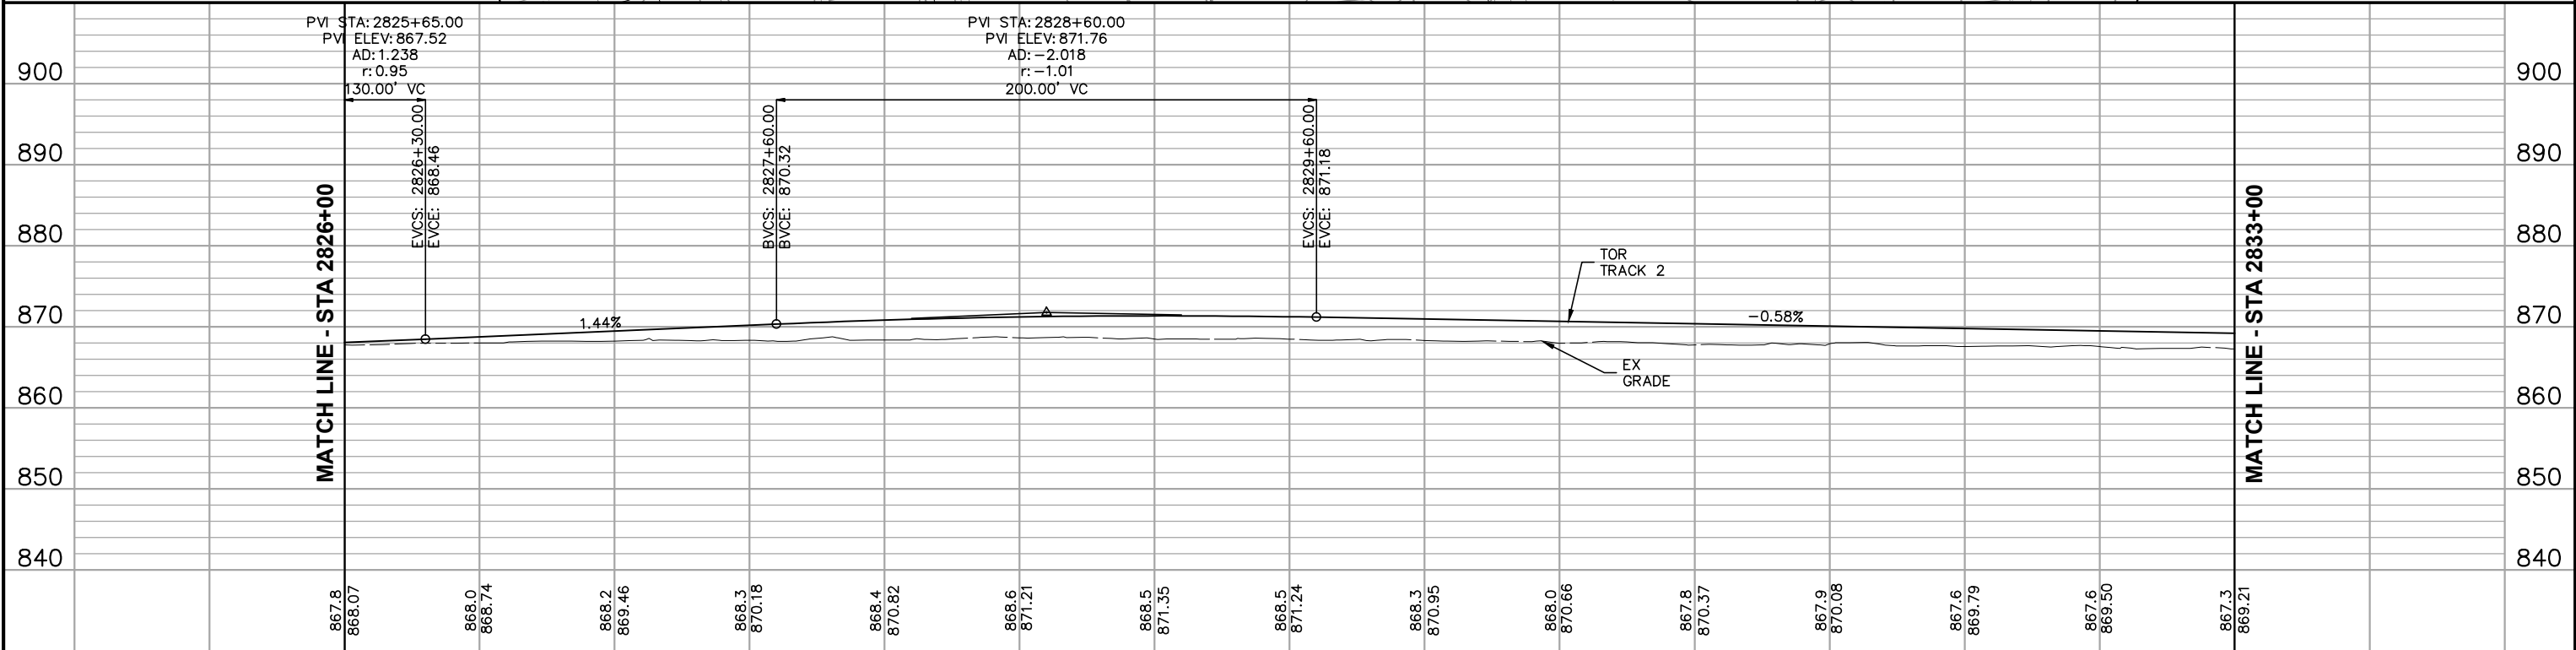
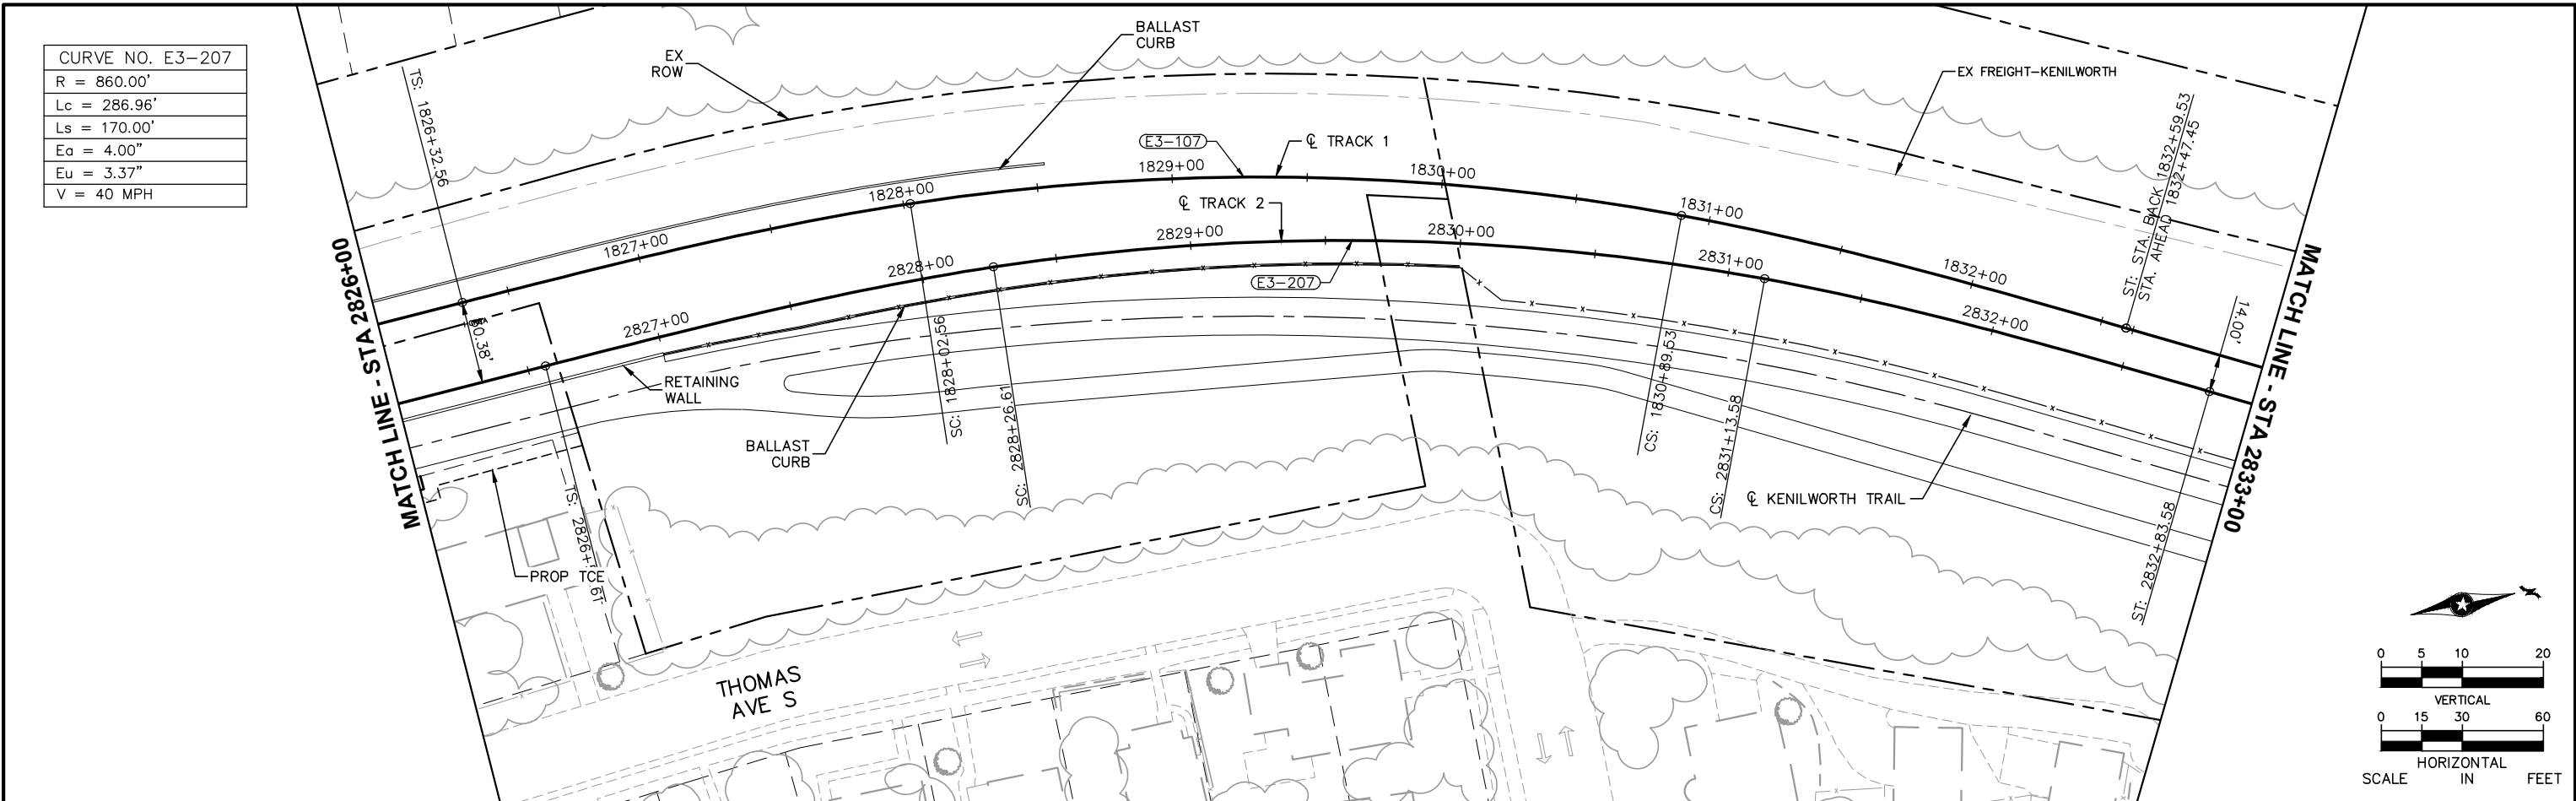


NO.	DATE	BY	CHECK	DESIGN	REVISION / SUBMITTAL

 MUNICIPAL CONSENT	 SOUTHWEST Green Line LRT Extension	EAST SEGMENT 3 TRACK PLAN AND PROFILE STA 2826+00 TO STA 2833+00		SHEET 17 OF 50
		DISCIPLINE: TRACK	SHEET NAME: E3-TRK-PRF - 013	

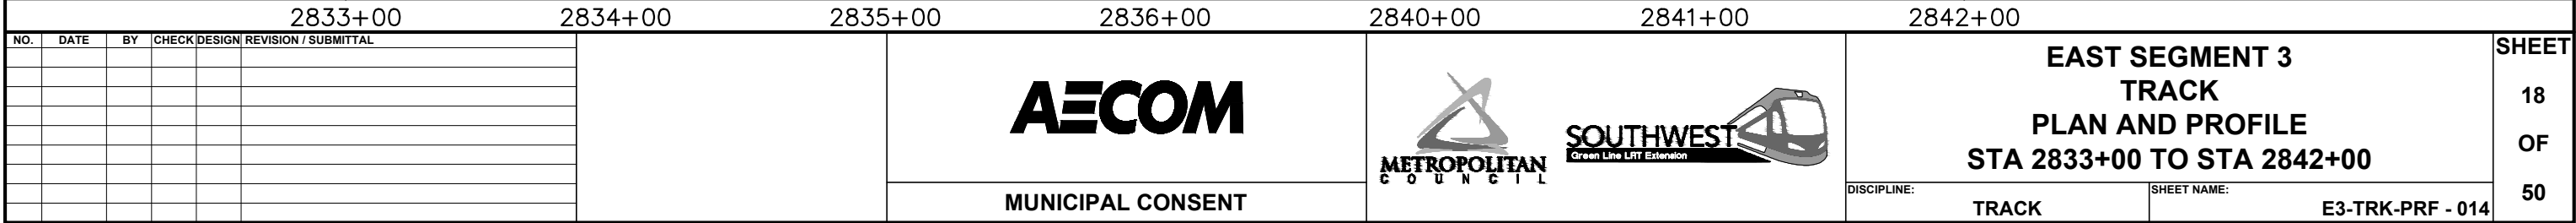


Jul, 21 2015 06:27 am V:\3400_ADC\CAD\SEGMENT E3\PLAN SHEETS MC\CIVIL\E3-CIV-IDX.dwg By: Wedgehr

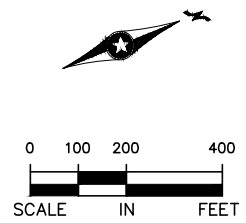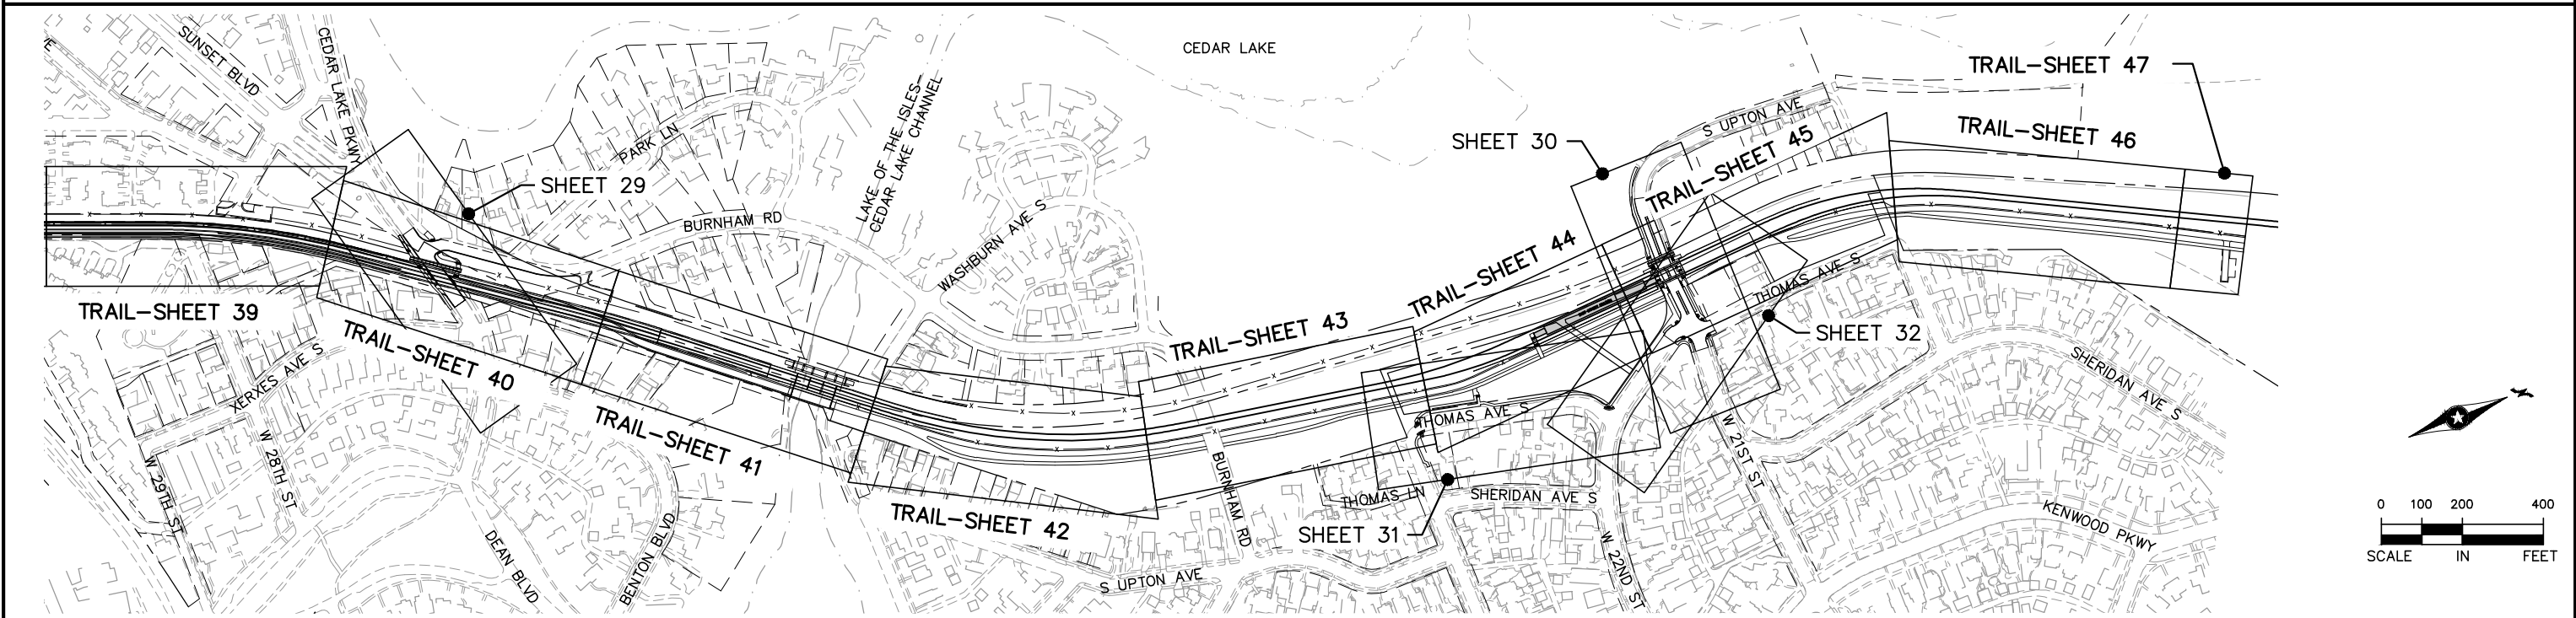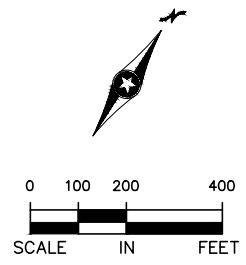
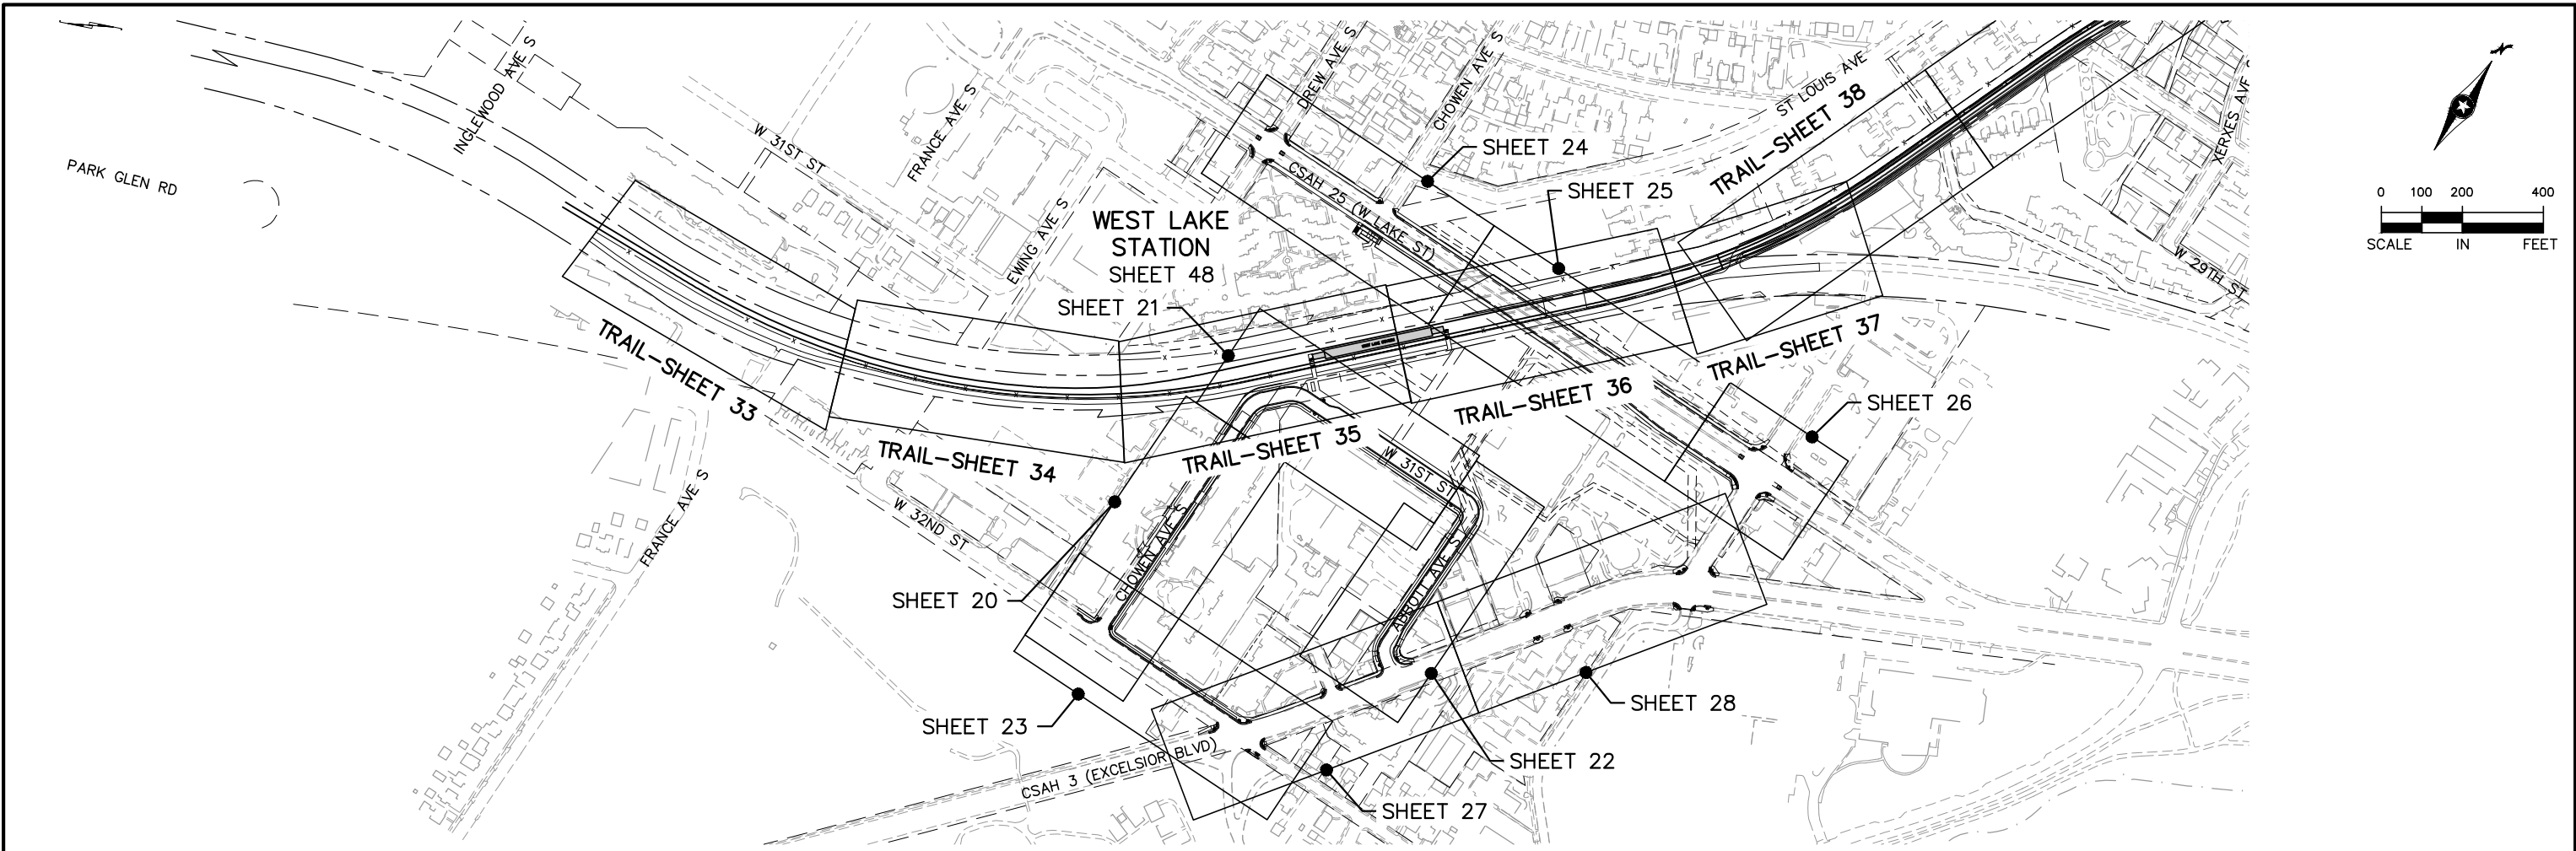


NO. DATE BY CHECK/DESIGN REVISION / SUBMITTAL						EAST SEGMENT 3 CIVIL SHEET LAYOUT INDEX		SHEET
								19
								OF
								50
						DISCIPLINE: CIVIL		SHEET NAME: E3-CIV-IDX - 001
						MUNICIPAL CONSENT		
						  		

Jul, 21 2015 08:51 am V:\3400_ADC\CAD\SEGMENT E3\PLAN SHEETS\CIVIL\E3-CIV-PRF.dwg By: jason.fenner

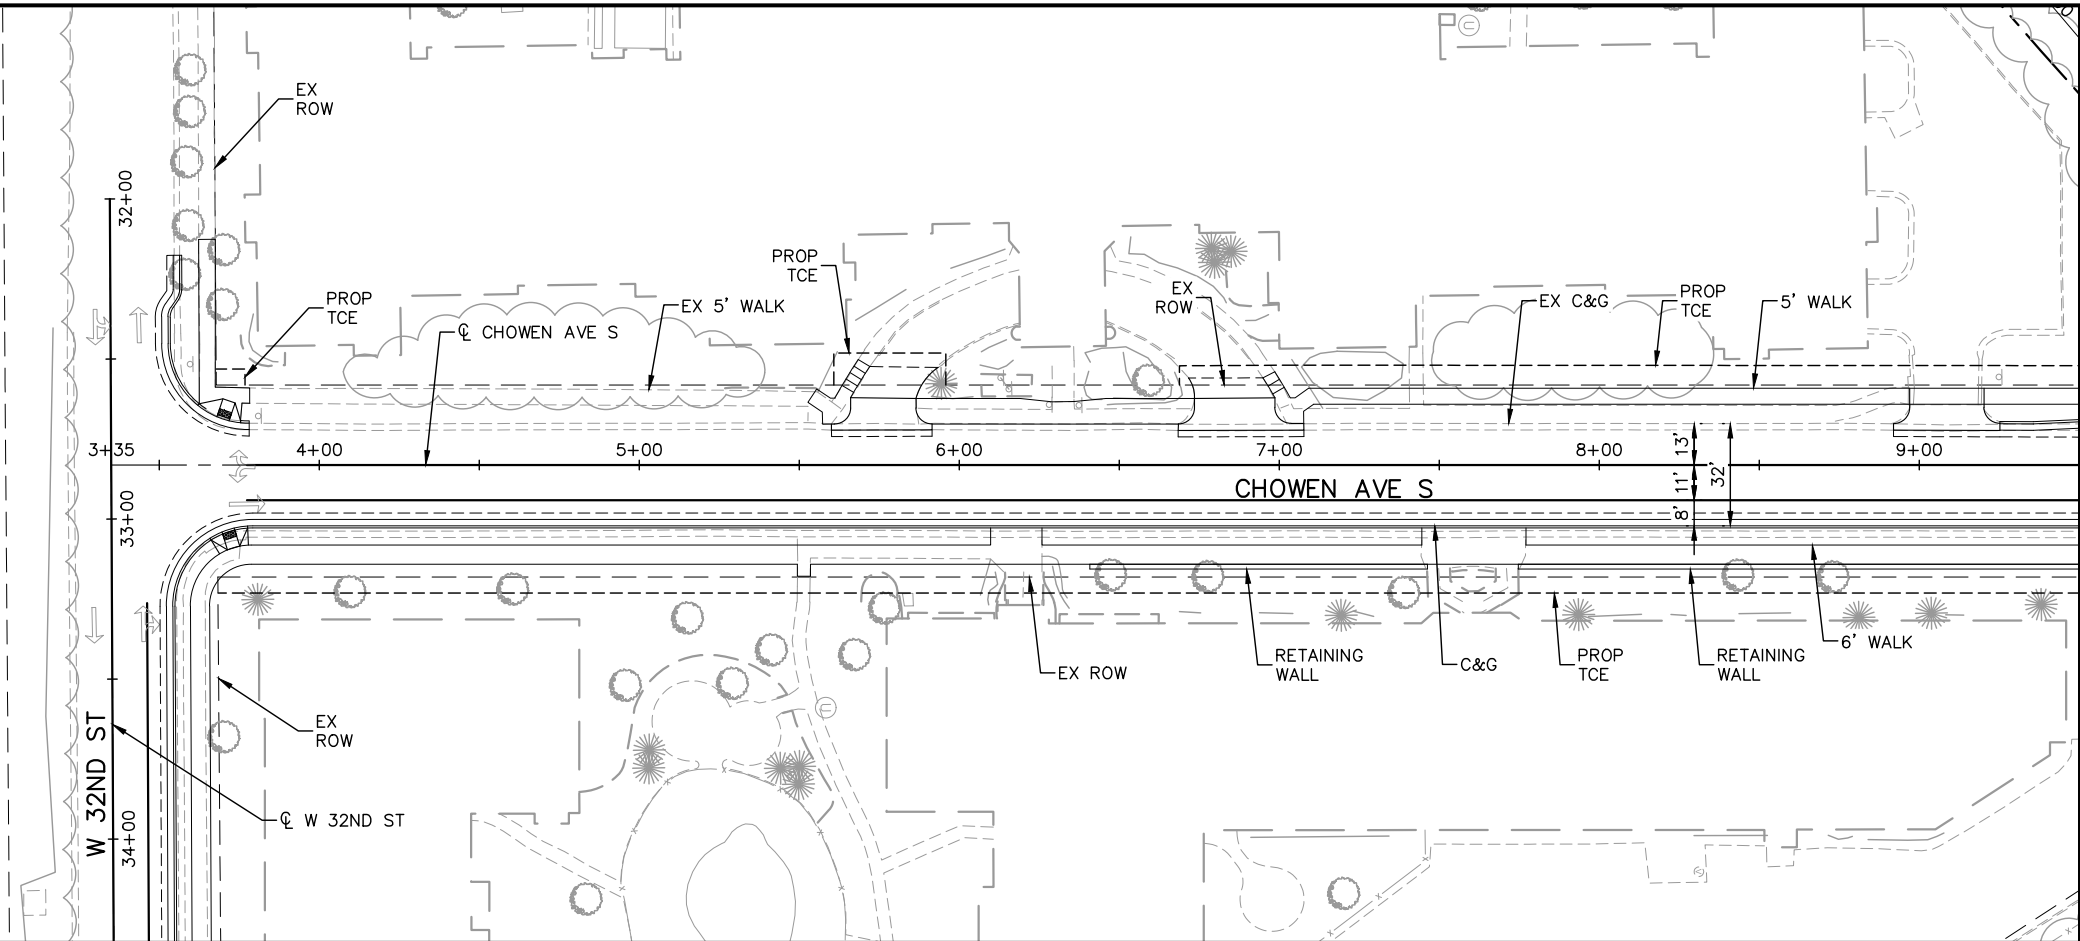




MATCH LINE - STA 9+50

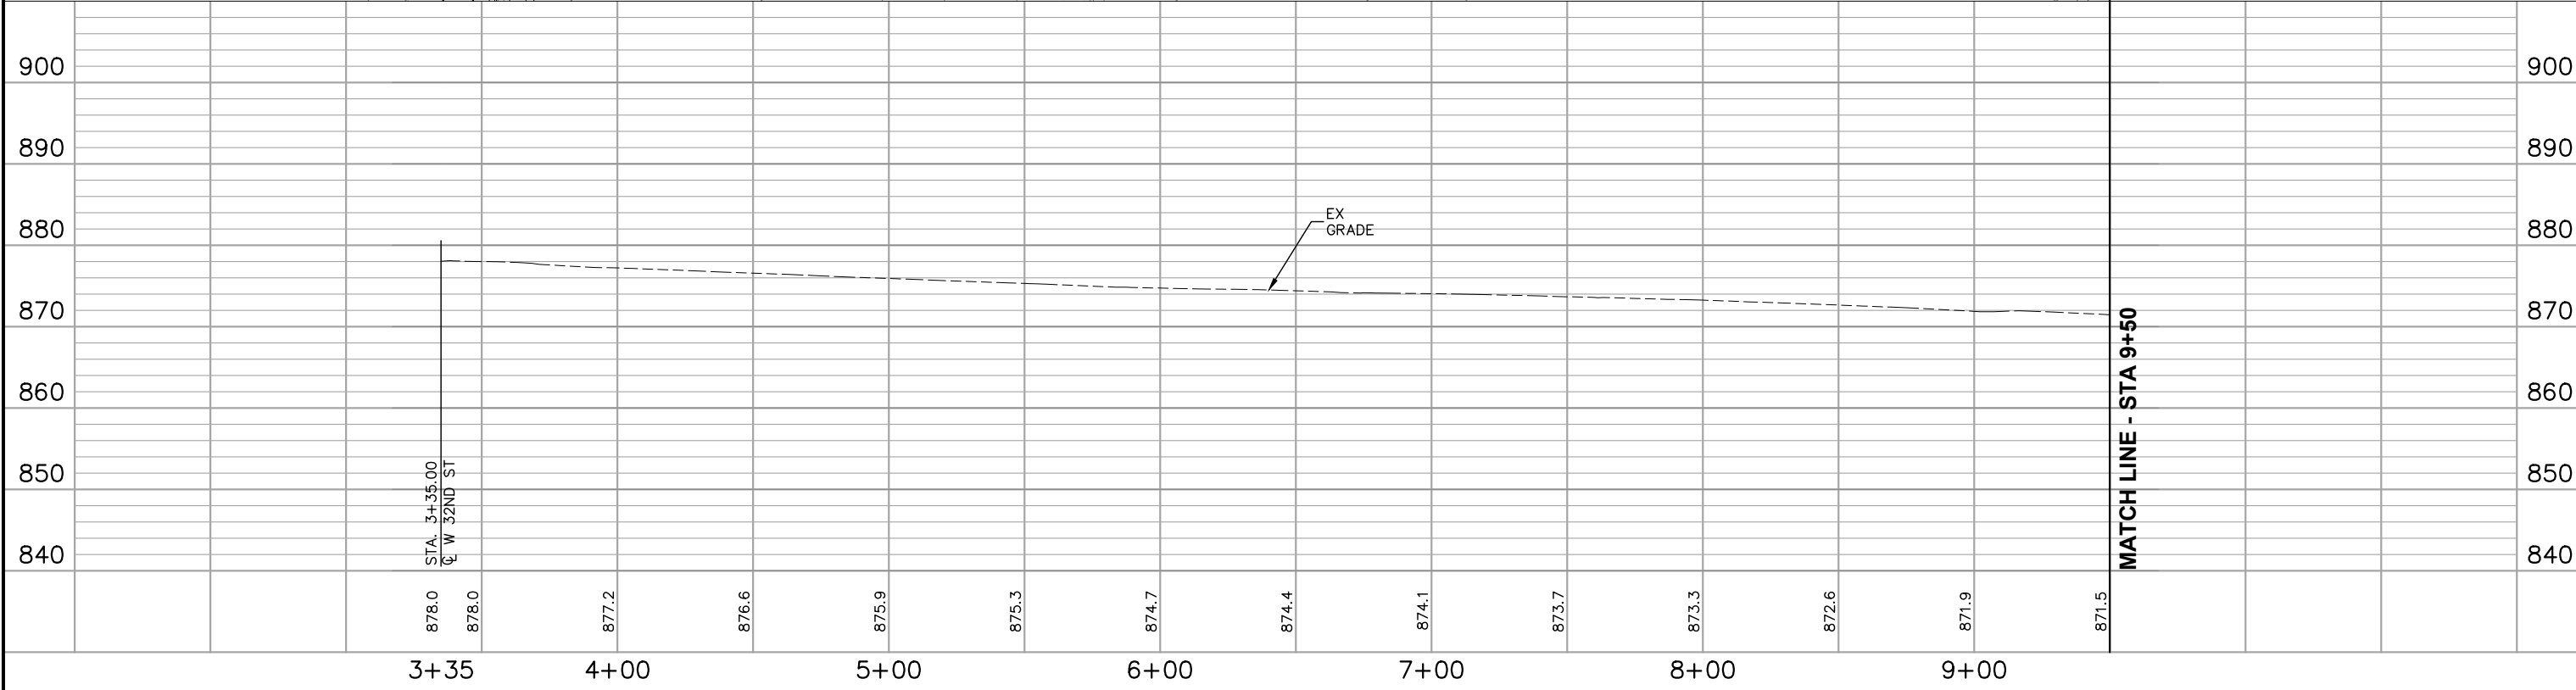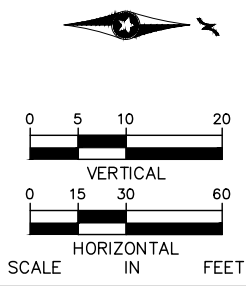

MATCH LINE - STA 9+50

NO.						MUNICIPAL CONSENT	  	EAST SEGMENT 3 CHOWEN AVE S PLAN AND PROFILE STA. 3+35 TO STA. 9+50		SHEET 20 OF 50					
DATE															
BY															
CHECK															
DESIGN															
REVISION / SUBMITTAL															
								DISCIPLINE: CIVIL							
								SHEET NAME: E3-CIV-PRF-001							

Jul, 21 2015 08:52 am v:\3400_ADC\CAD\SEGMENT E3\PLAN SHEETS\CIVIL\E3-CIV-PRF.dwg By: jason.fenner

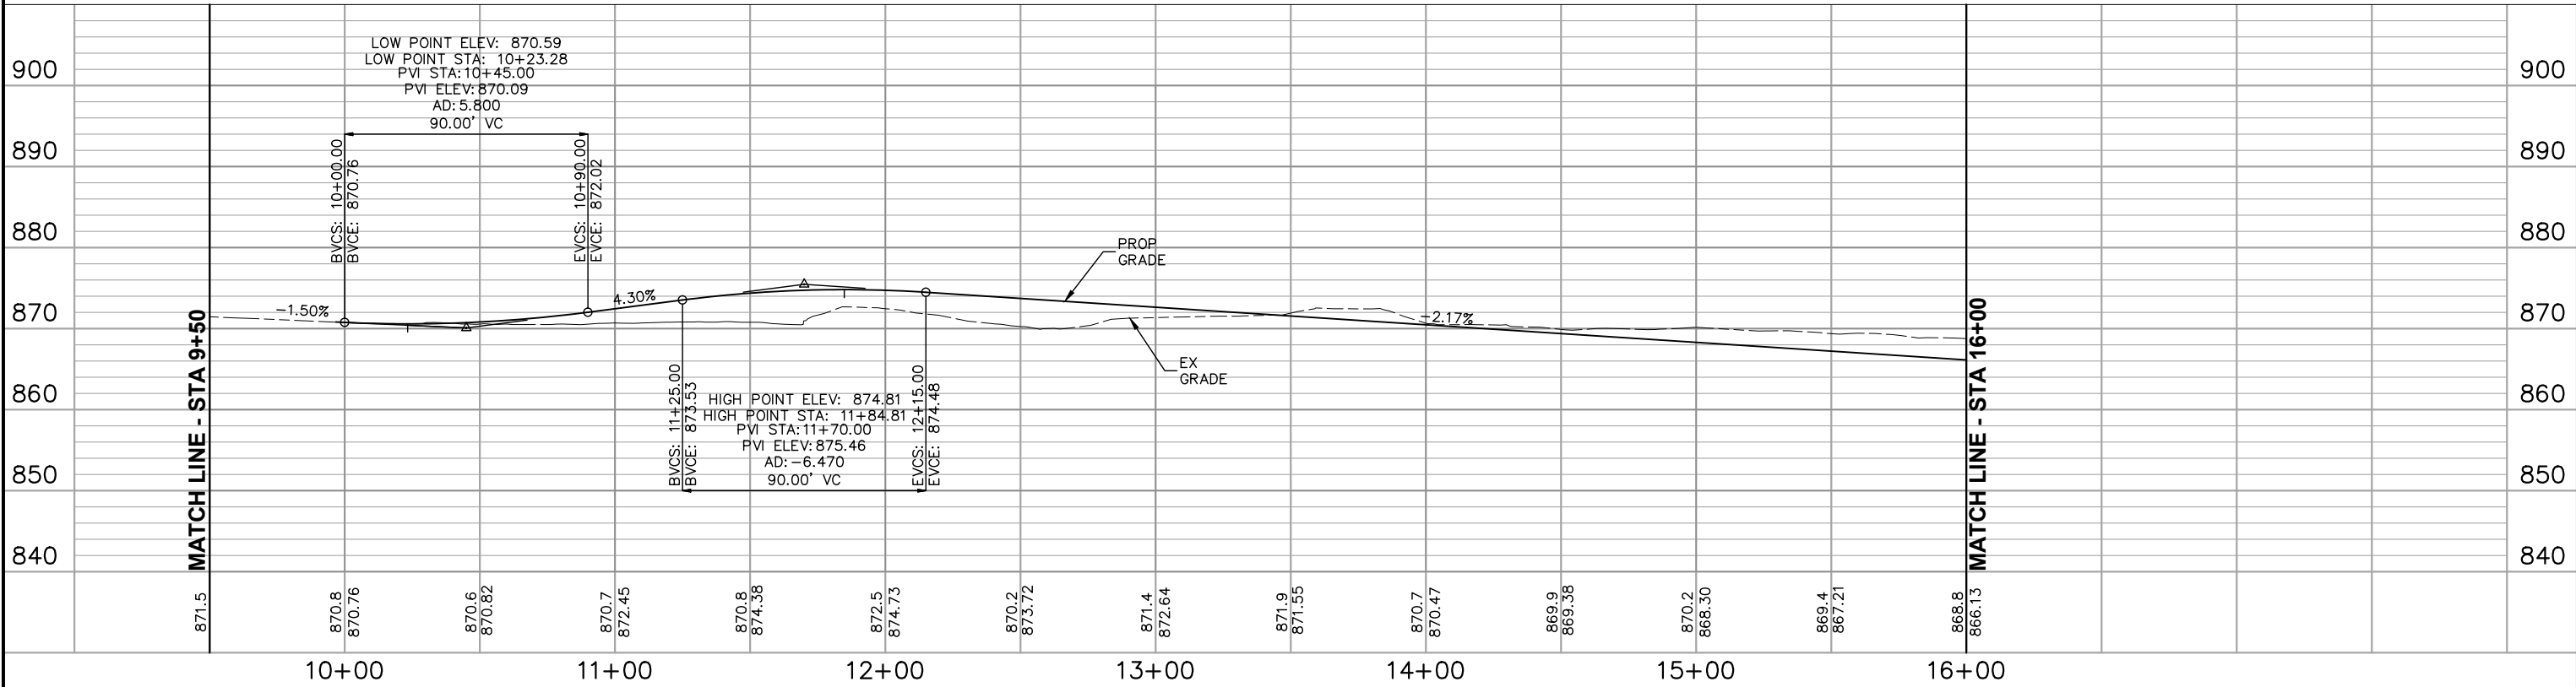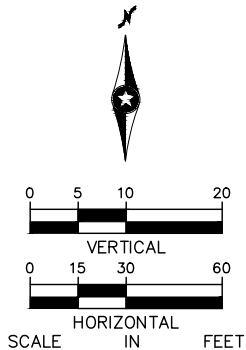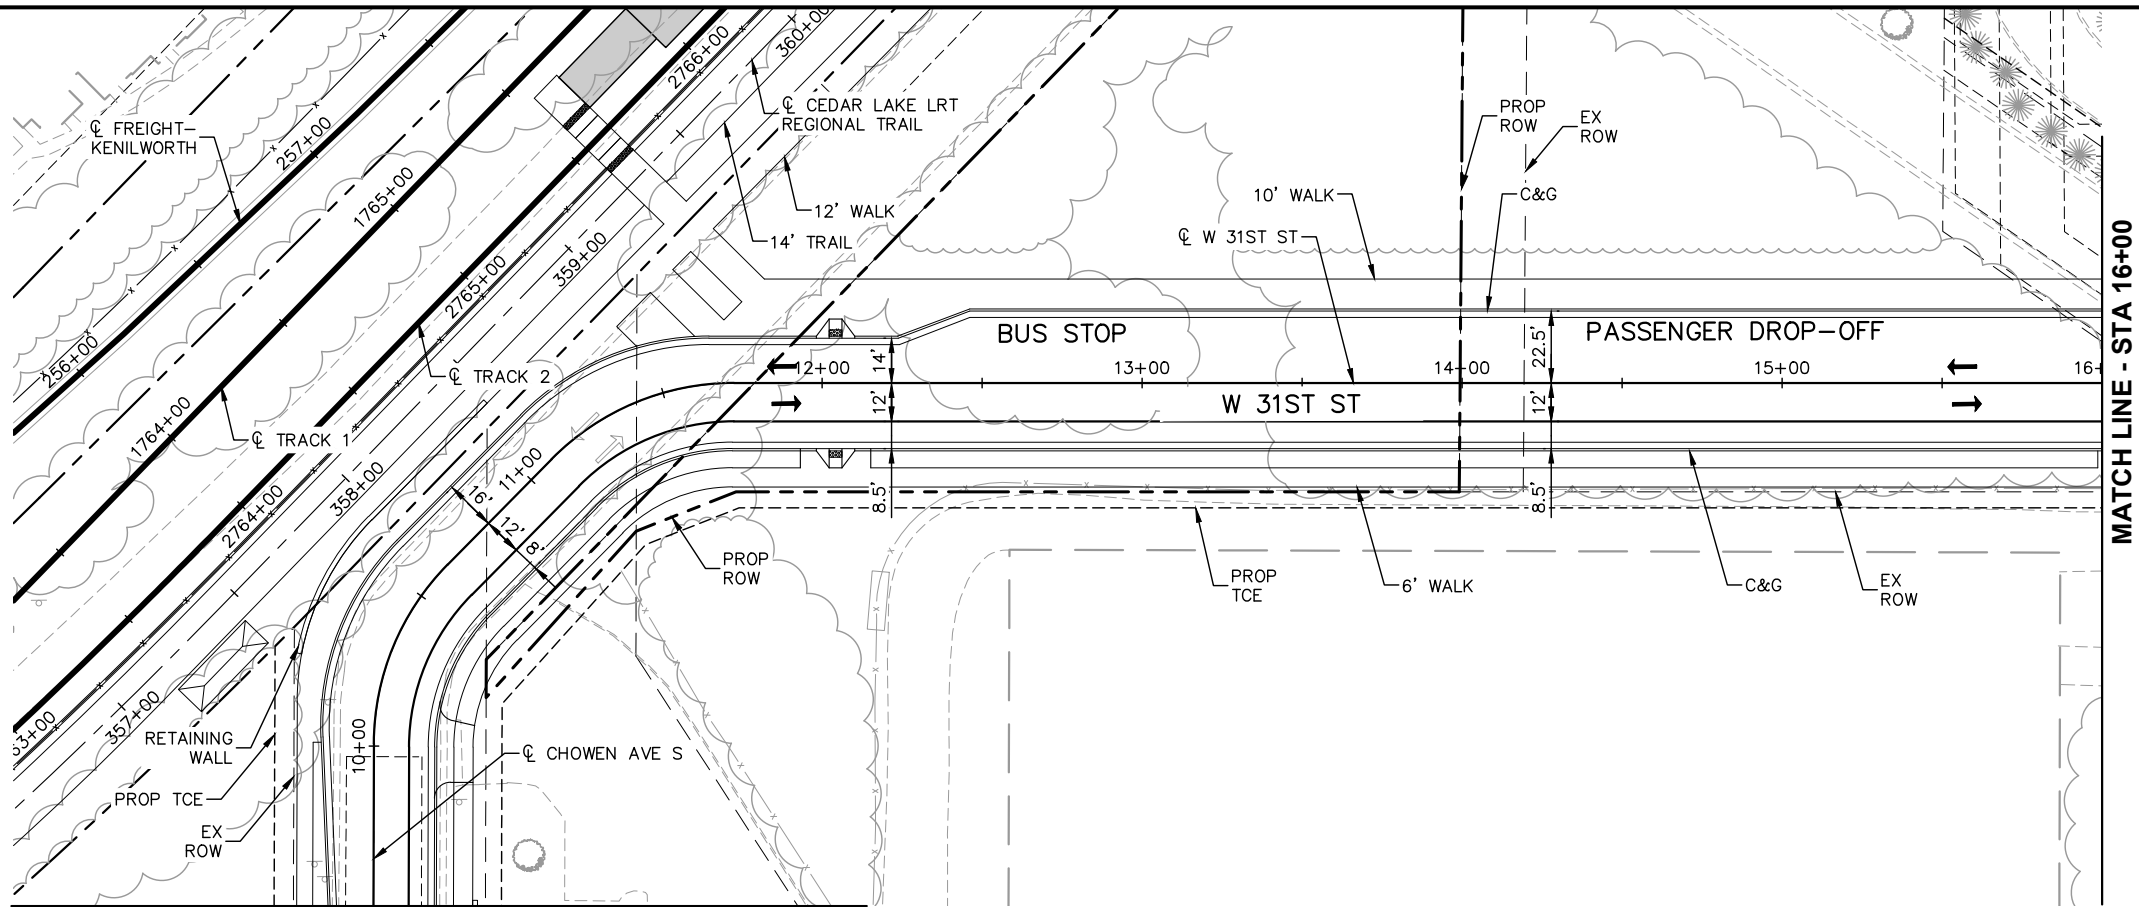

NO.	DATE	BY	CHECK	DESIGN	REVISION / SUBMITTAL

AECOM Kimley»Horn

MUNICIPAL CONSENT






EAST SEGMENT 3
CHOWEN AVE S / W 31ST ST
PLAN AND PROFILE
STA. 9+50 TO STA. 16+00

DISCIPLINE: CIVIL


SHEET NAME: E3-CIV-PRF-002

SHEET
21
OF
50

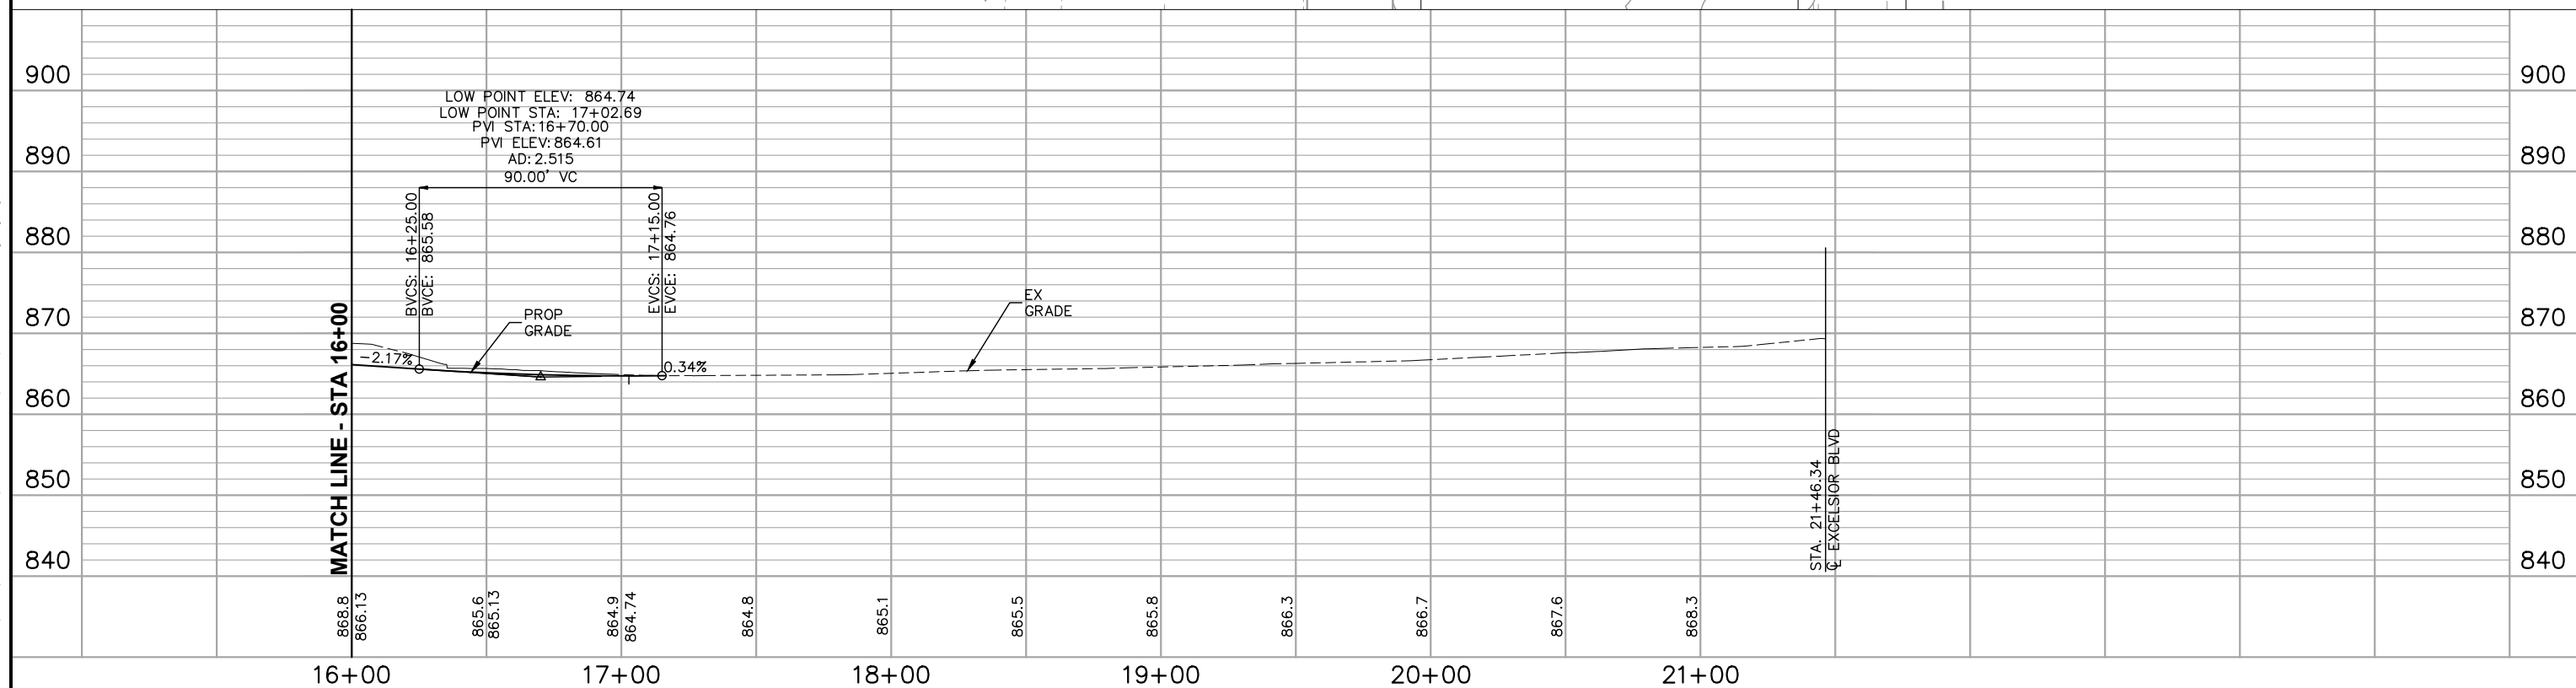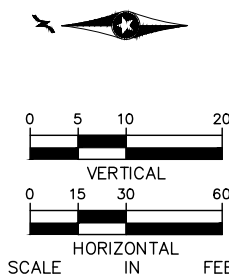
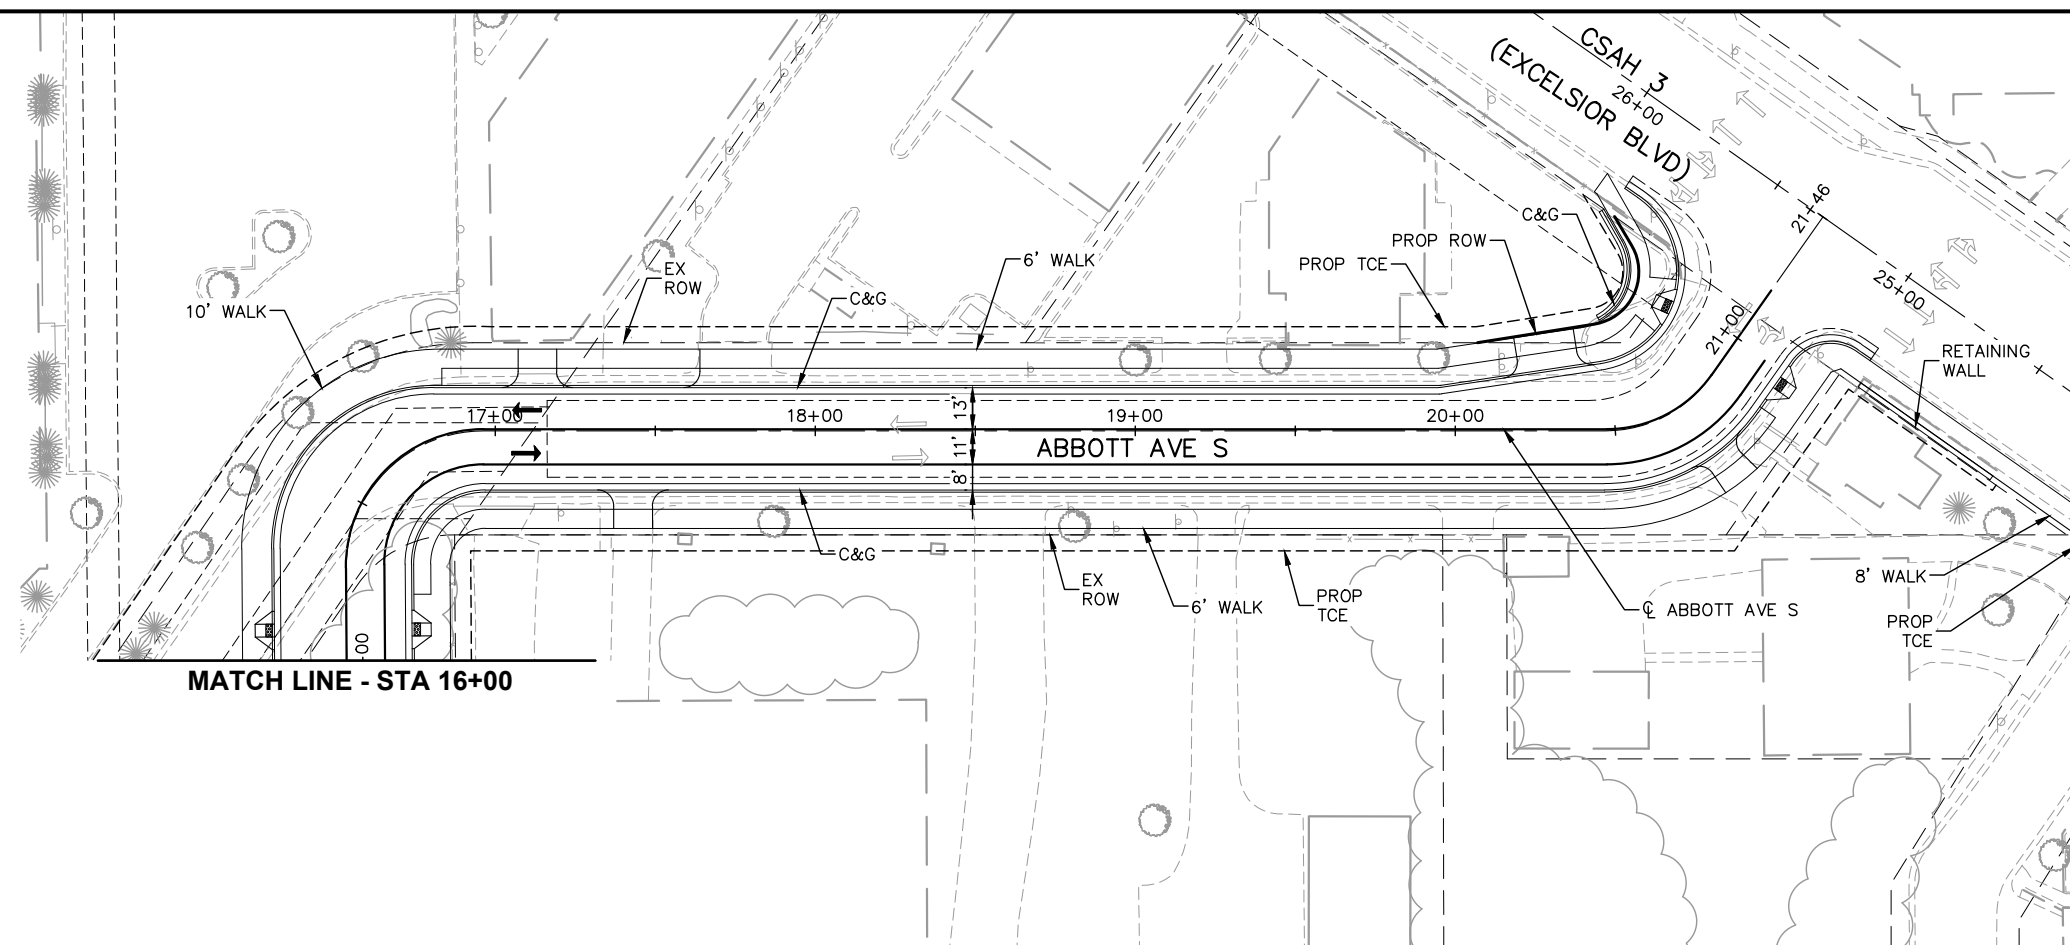


NO.	DATE	BY	CHECK	DESIGN	REVISION / SUBMITTAL	</
-----	------	----	-------	--------	----------------------	---

Jul, 21 2015 08:53 am v:\3400_ADC\CAD\SEGMENT E3\PLAN SHEETS\CIVIL\E3-CIV-PRF.dwg By: jason.fenner

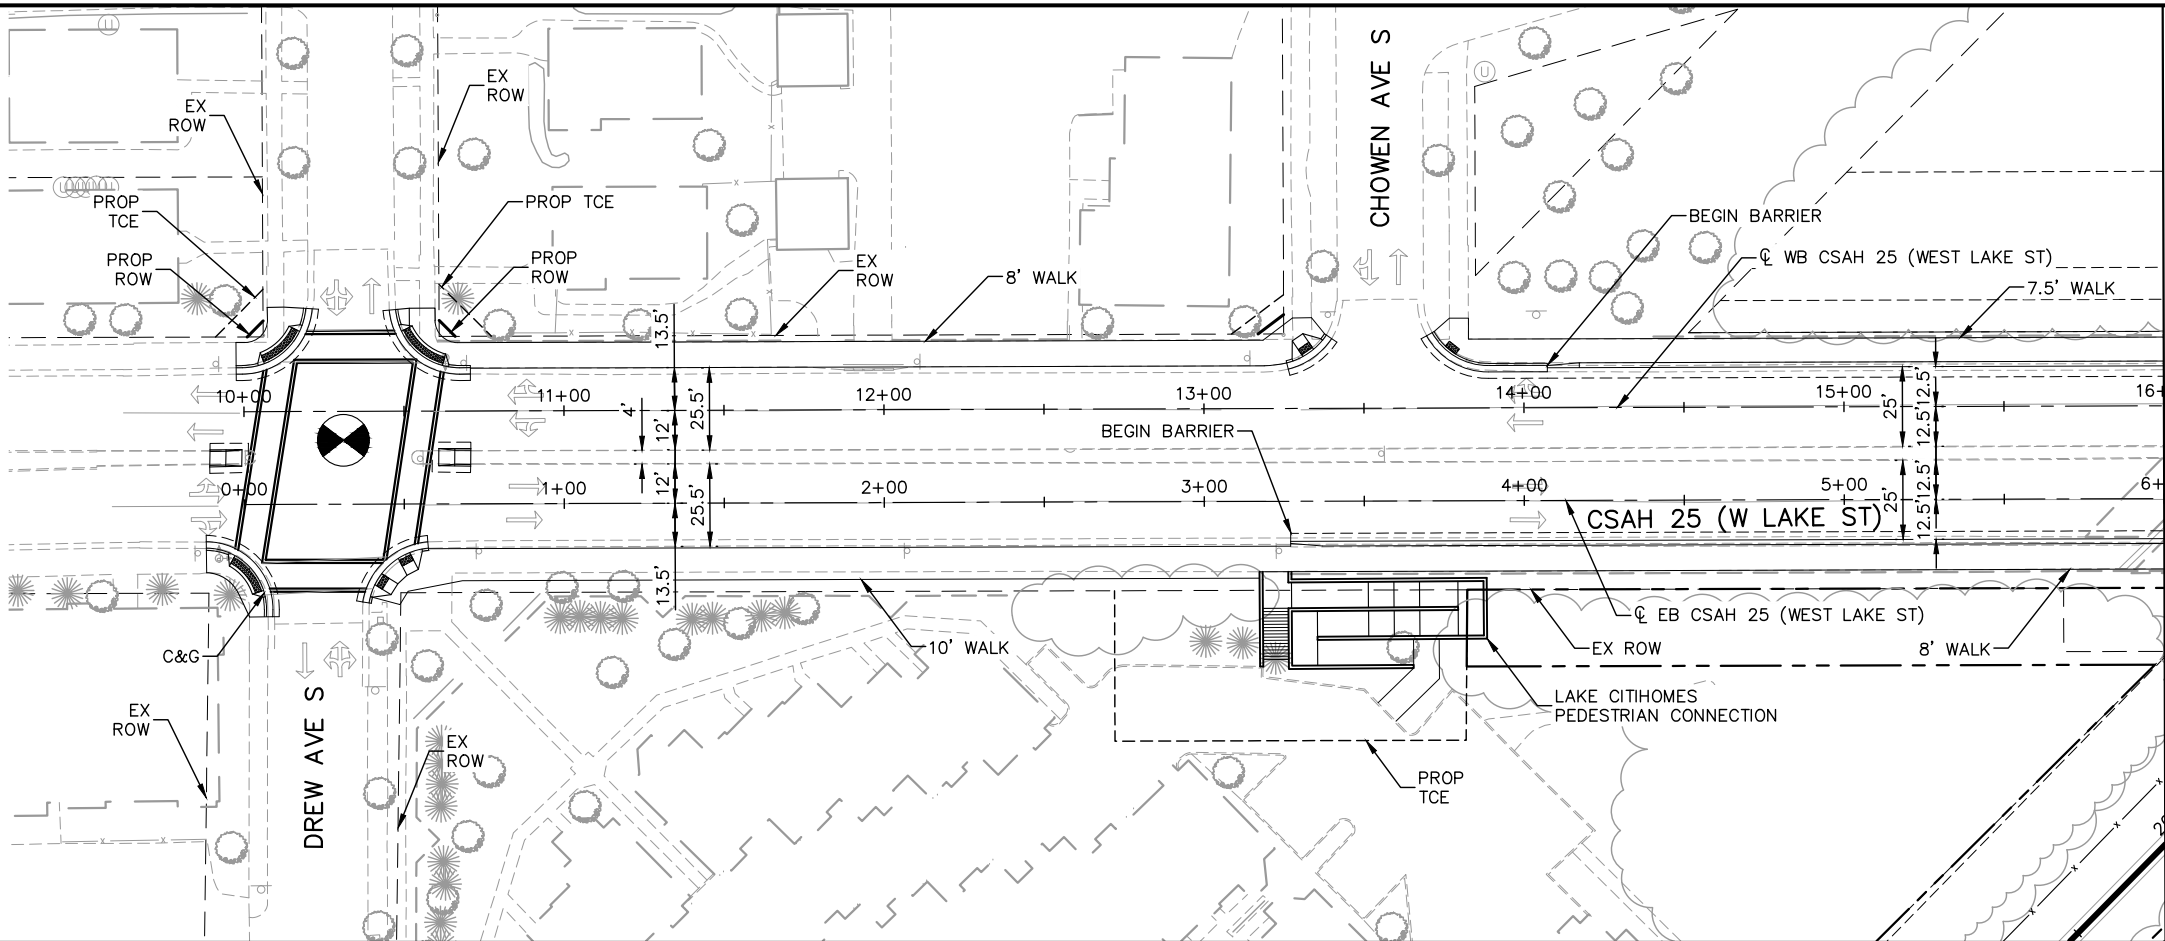

MATCH LINE - STA 6+00

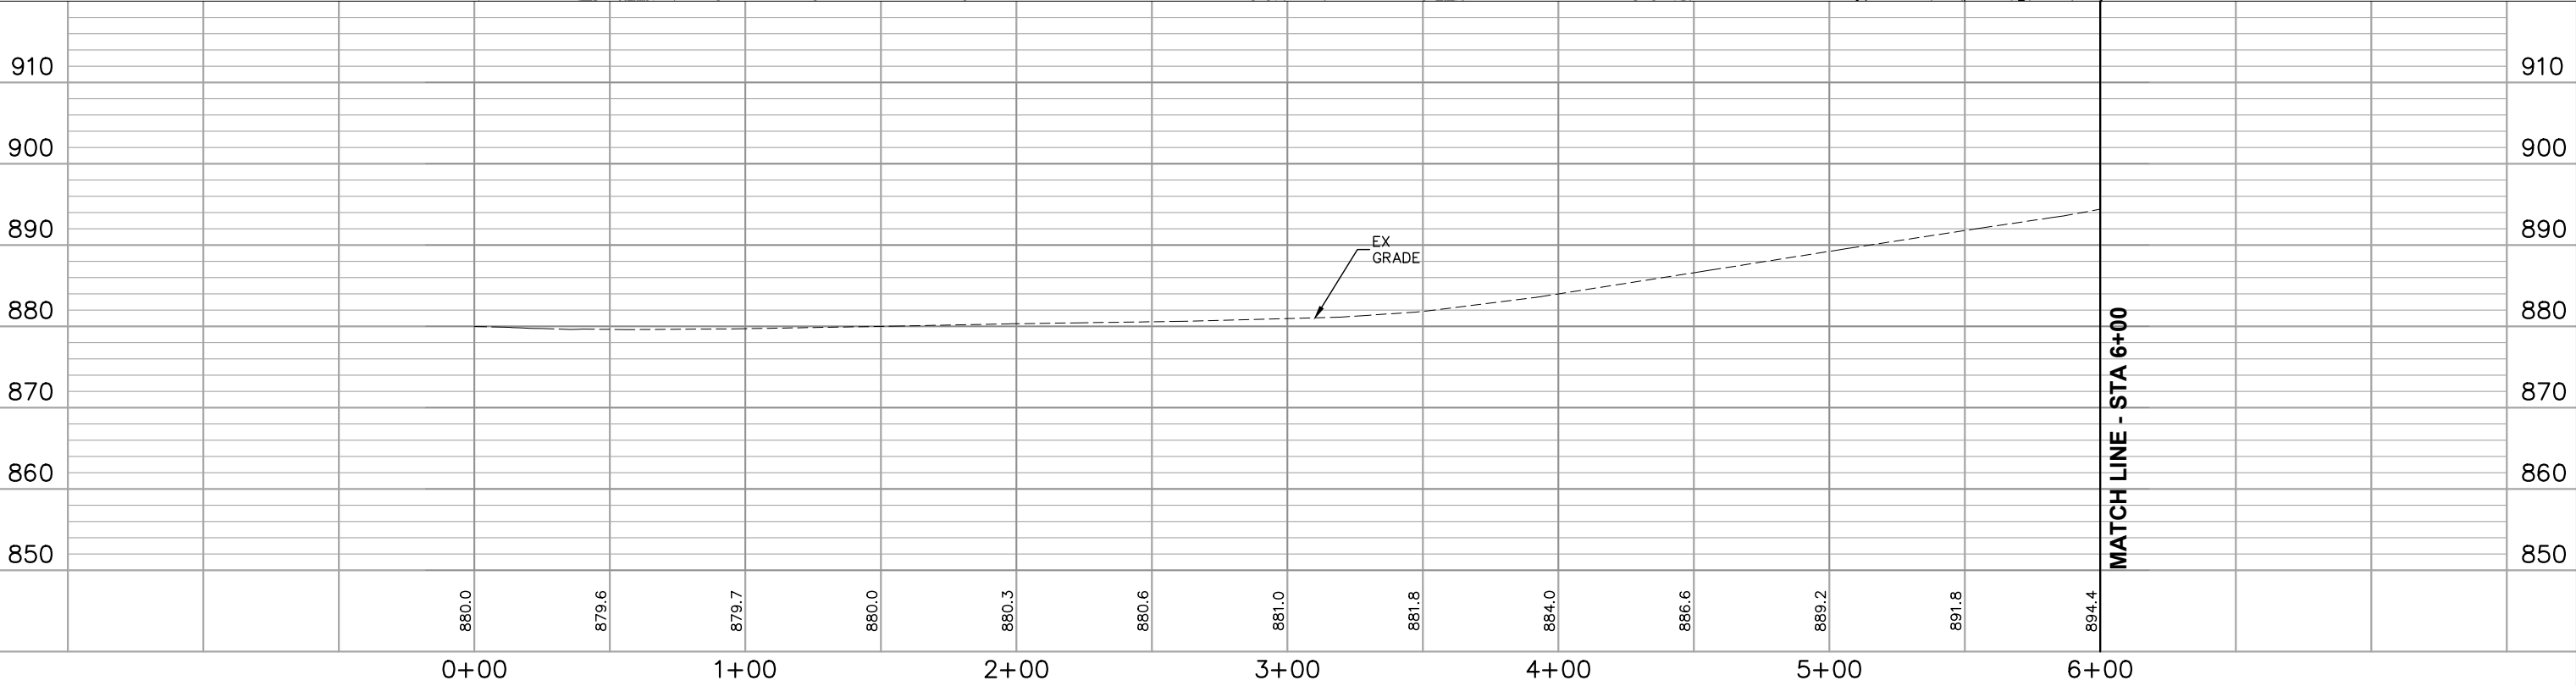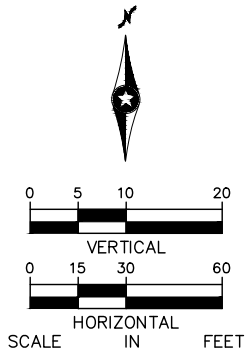

MATCH LINE - STA 6+00

NO.	DATE	BY	CHECK	DESIGN	REVISION / SUBMITTAL



AECOM Kimley»Horn

MUNICIPAL CONSENT




**EAST SEGMENT 3
CSAH 25 (W LAKE ST)
PLAN AND PROFILE
STA. 0+00 TO STA. 6+00**

DISCIPLINE: CIVIL


SHEET NAME: E3-CIV-PRF-005

**SHEET
24
OF
50**



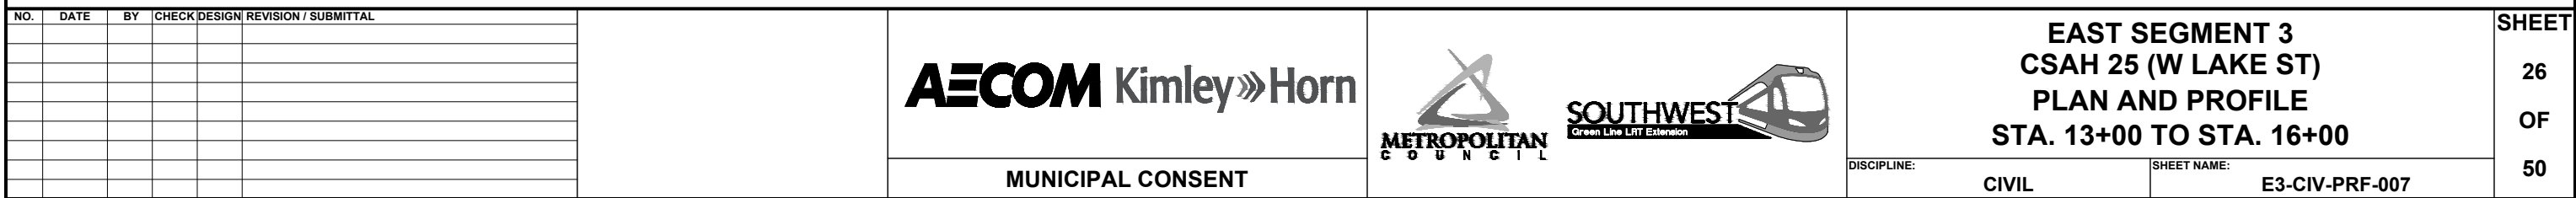


Jul, 21 2015 08:55 am v:\3400_ADC\CAD\SEGMENT E3\PLAN SHEETS\CIVIL\E3-CIV-PRF.dwg By: jason.fenner

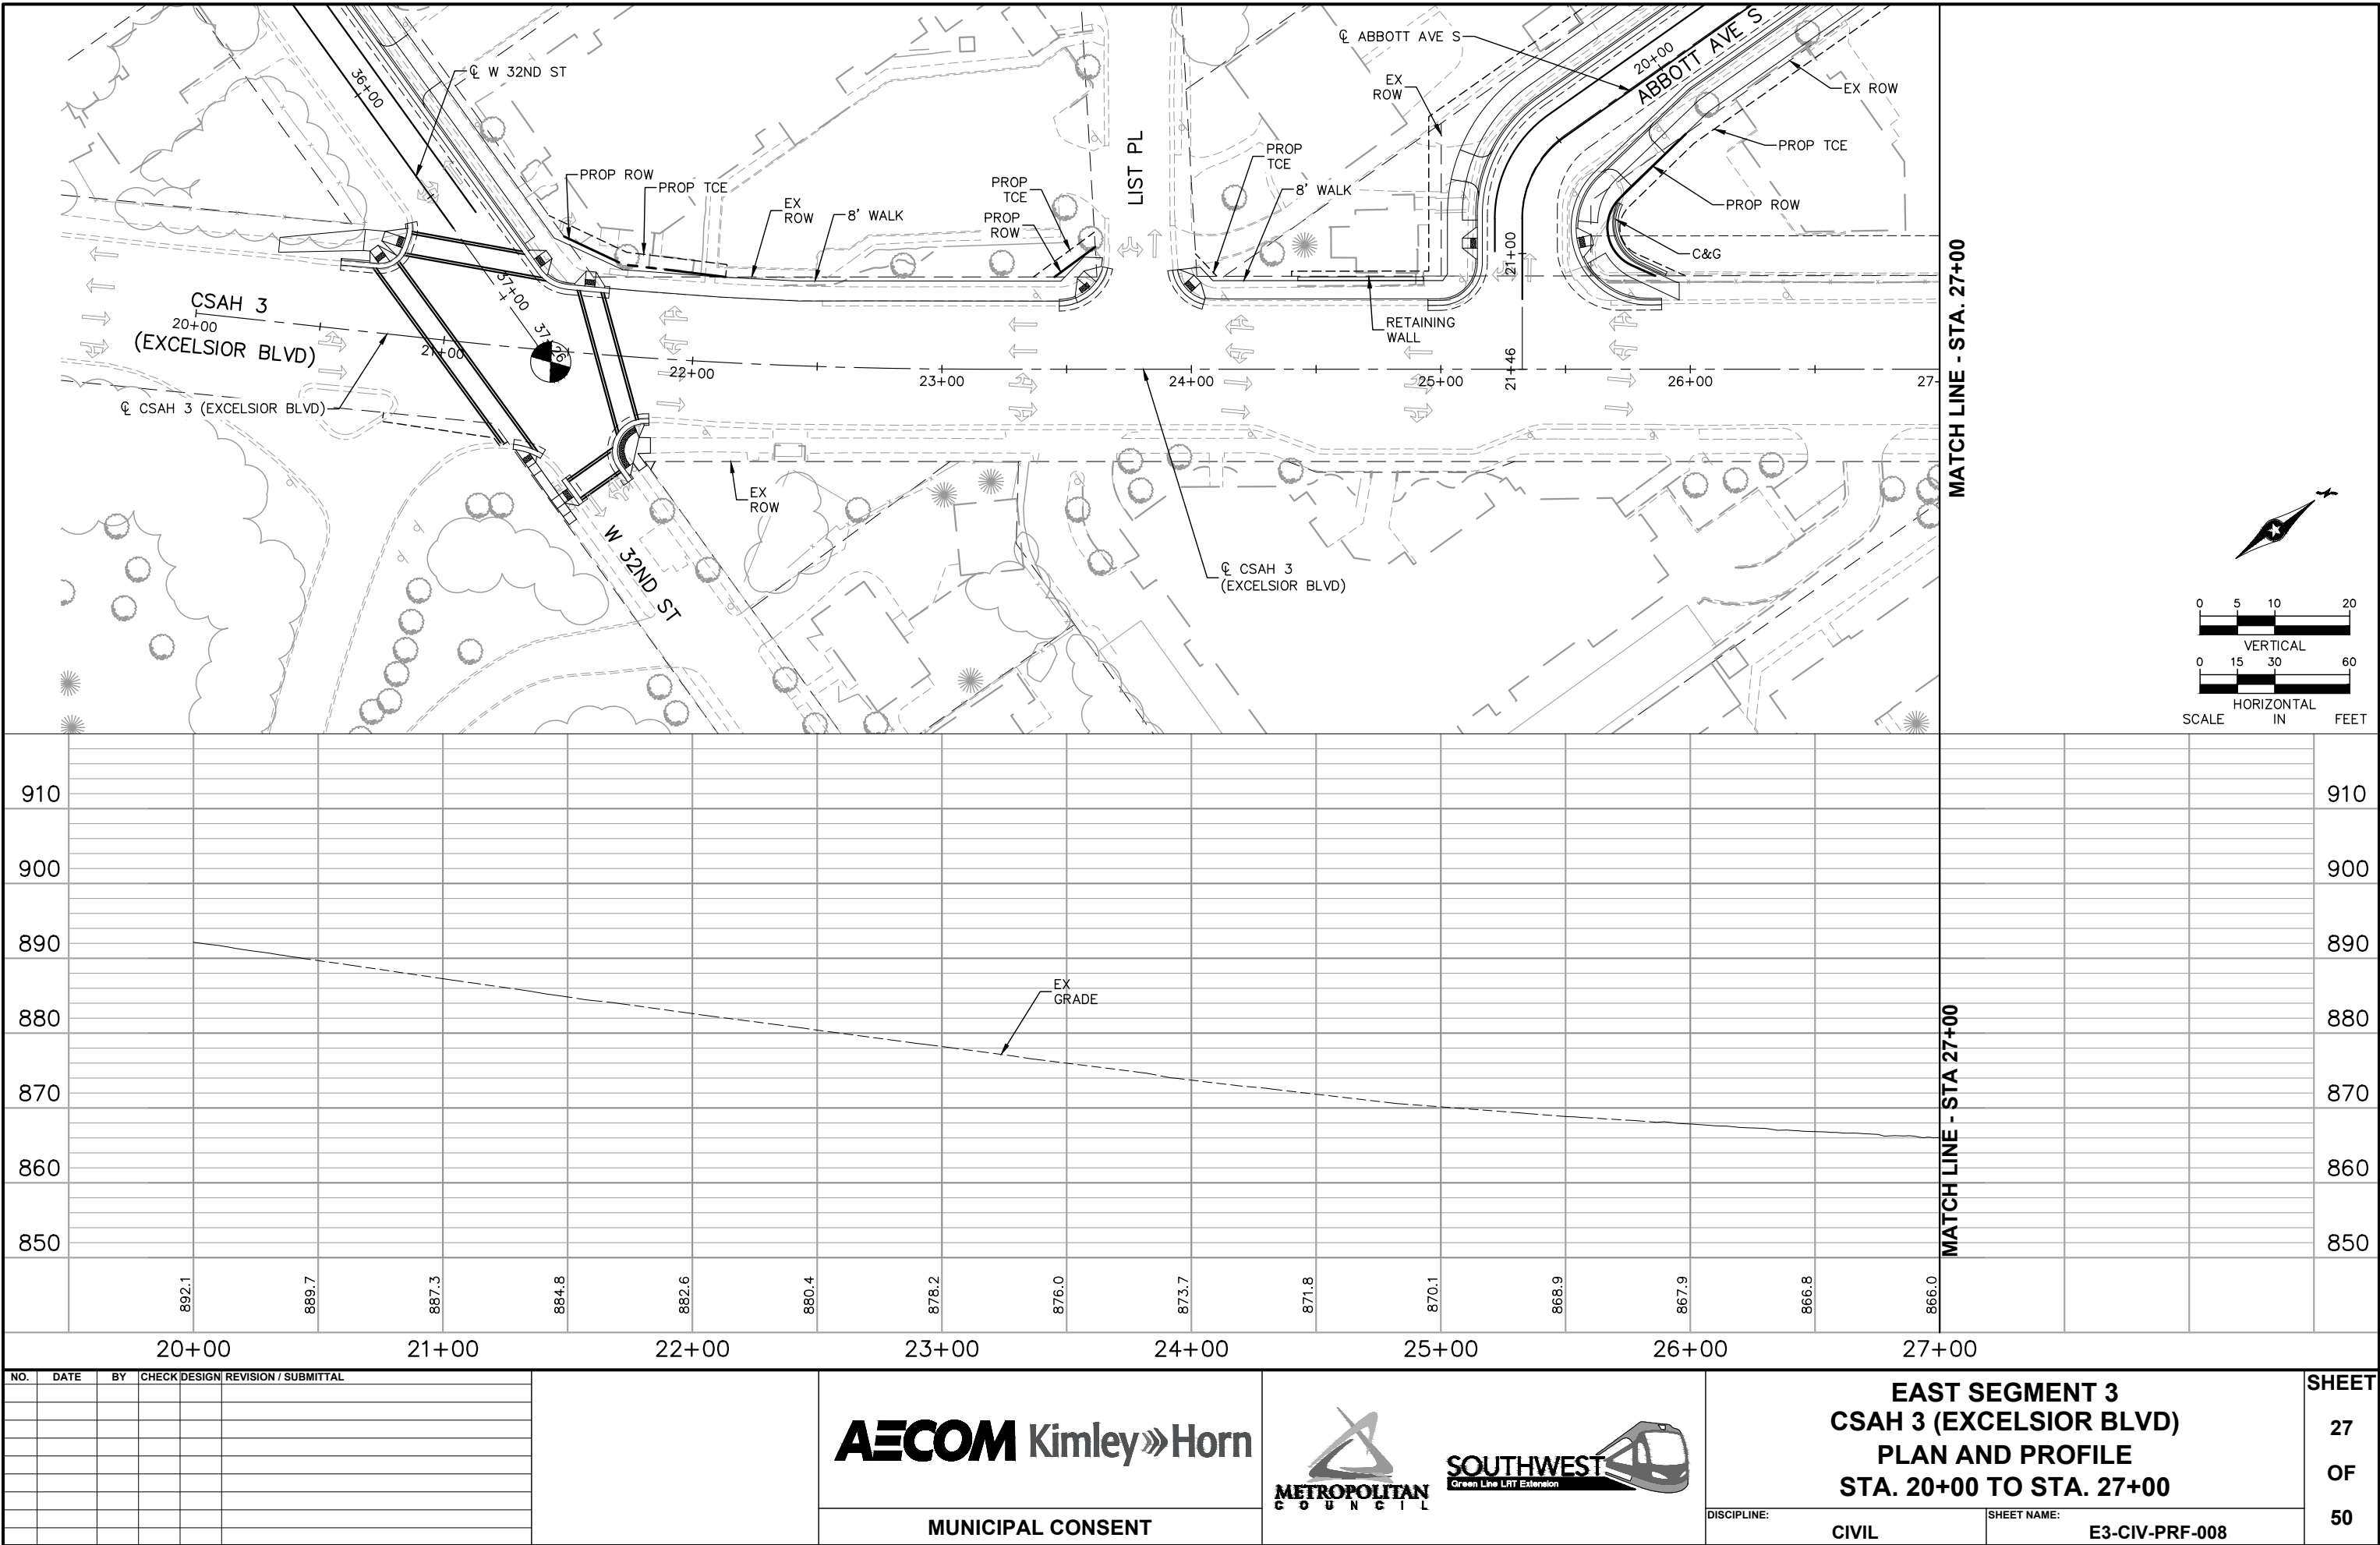


Jul, 21 2015 08:55 am v:\3400_ADC\CAD\SEGMENT E3\PLAN SHEETS\CIVIL\E3-CIV-PRF.dwg By: jason.fenner


MATCH LINE - STA. 27+00

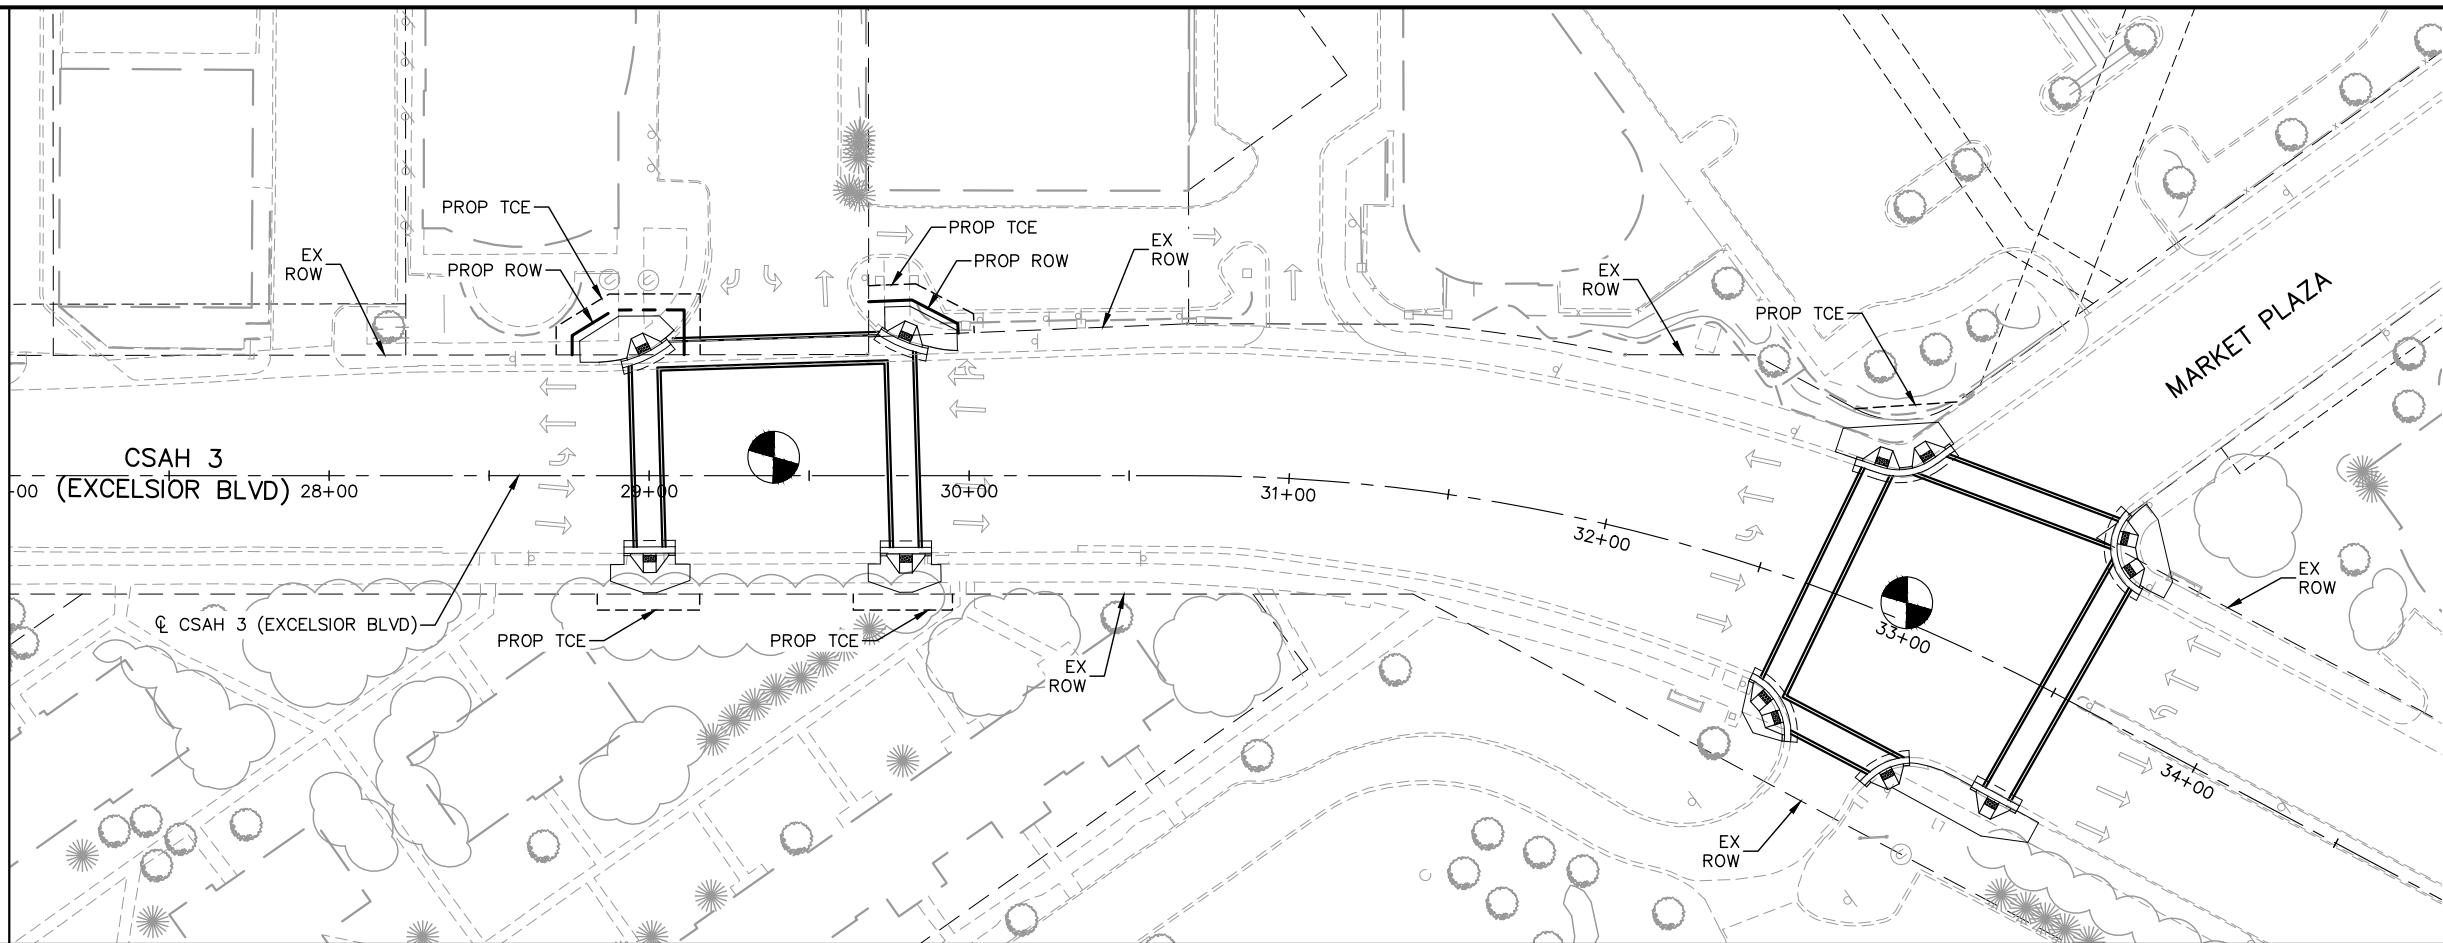

MATCH LINE - STA 27+00

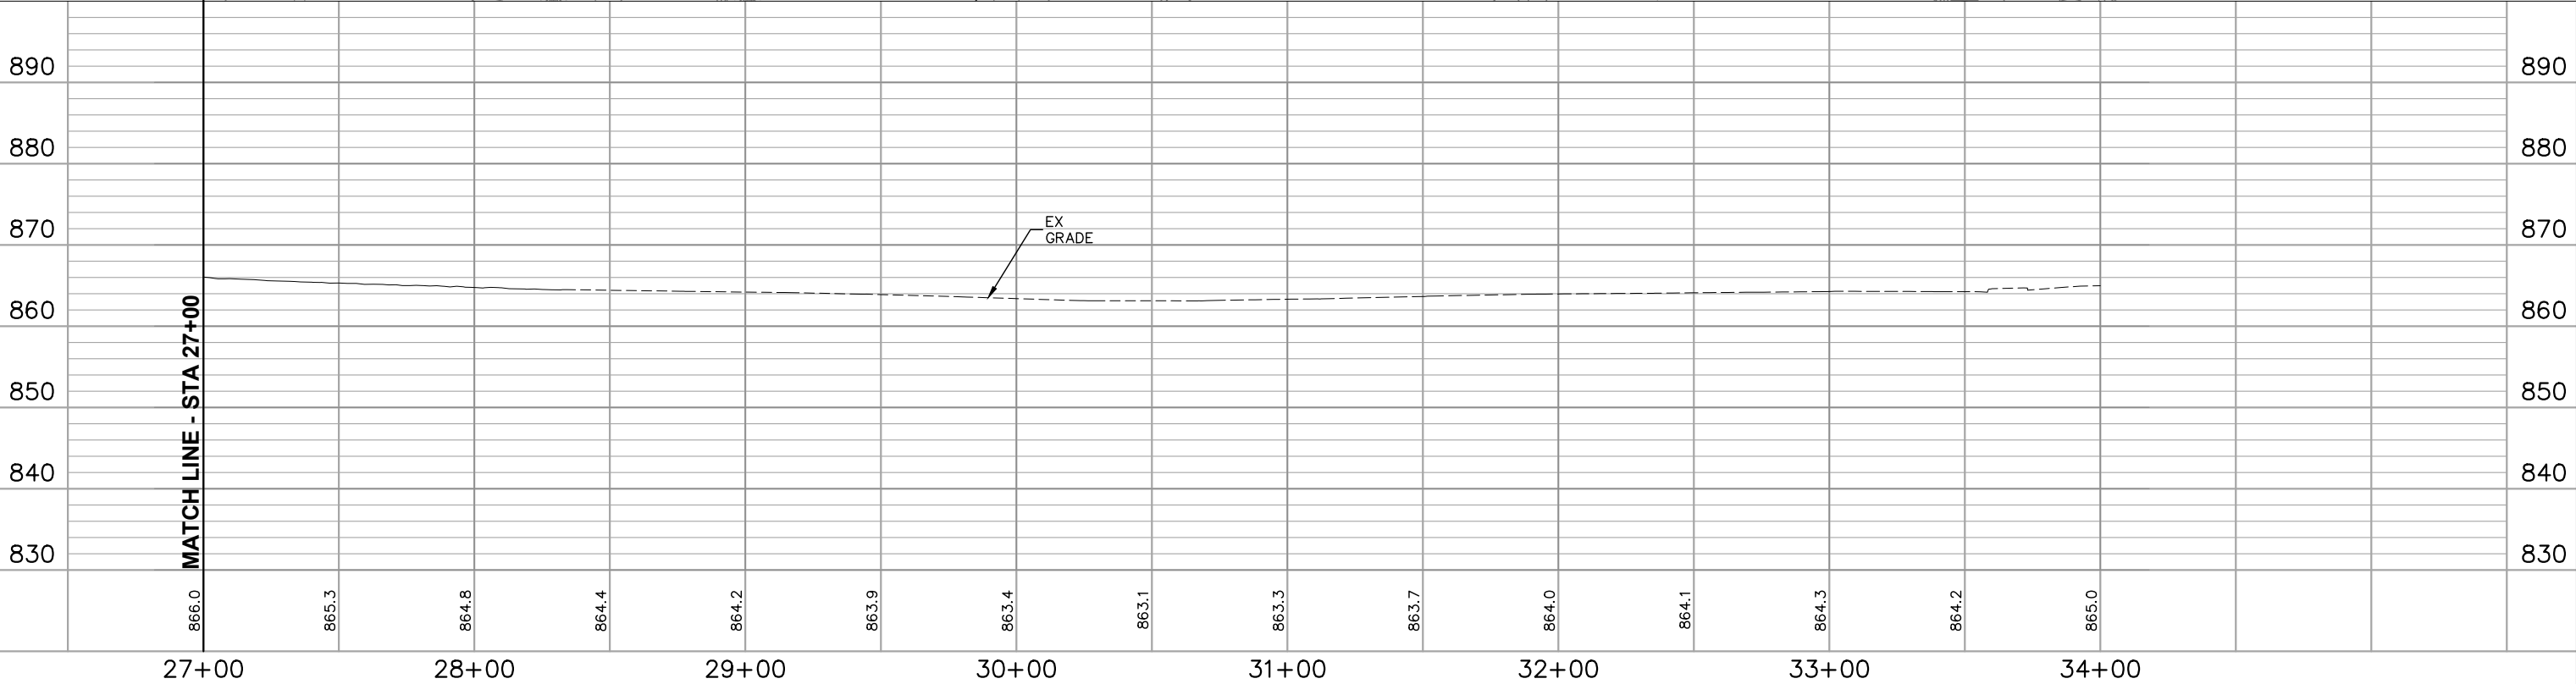



NO.	DATE	BY	CHECK	DESIGN	REVISION / SUBMITTAL

 




MUNICIPAL CONSENT



EAST SEGMENT 3 CSAH 3 (EXCELSIOR BLVD) PLAN AND PROFILE STA. 27+00 TO STA. 34+00		SHEET 28 OF 50
DISCIPLINE: CIVIL	SHEET NAME: E3-CIV-PRF-009	

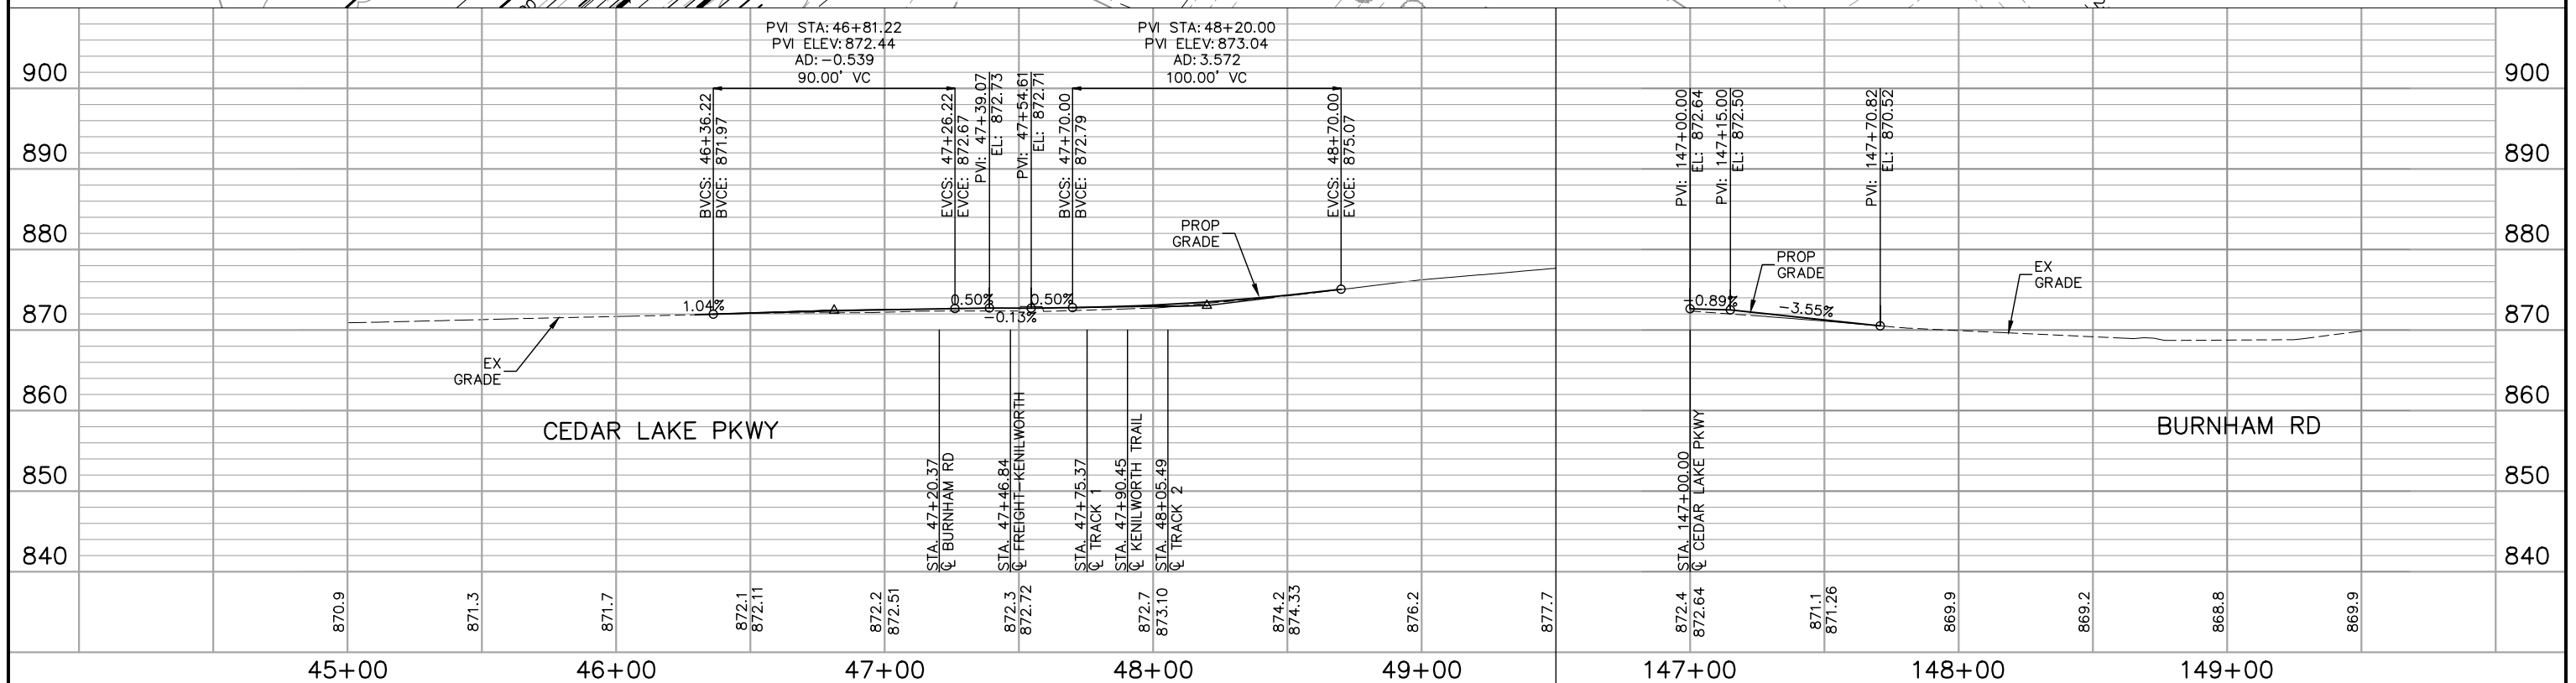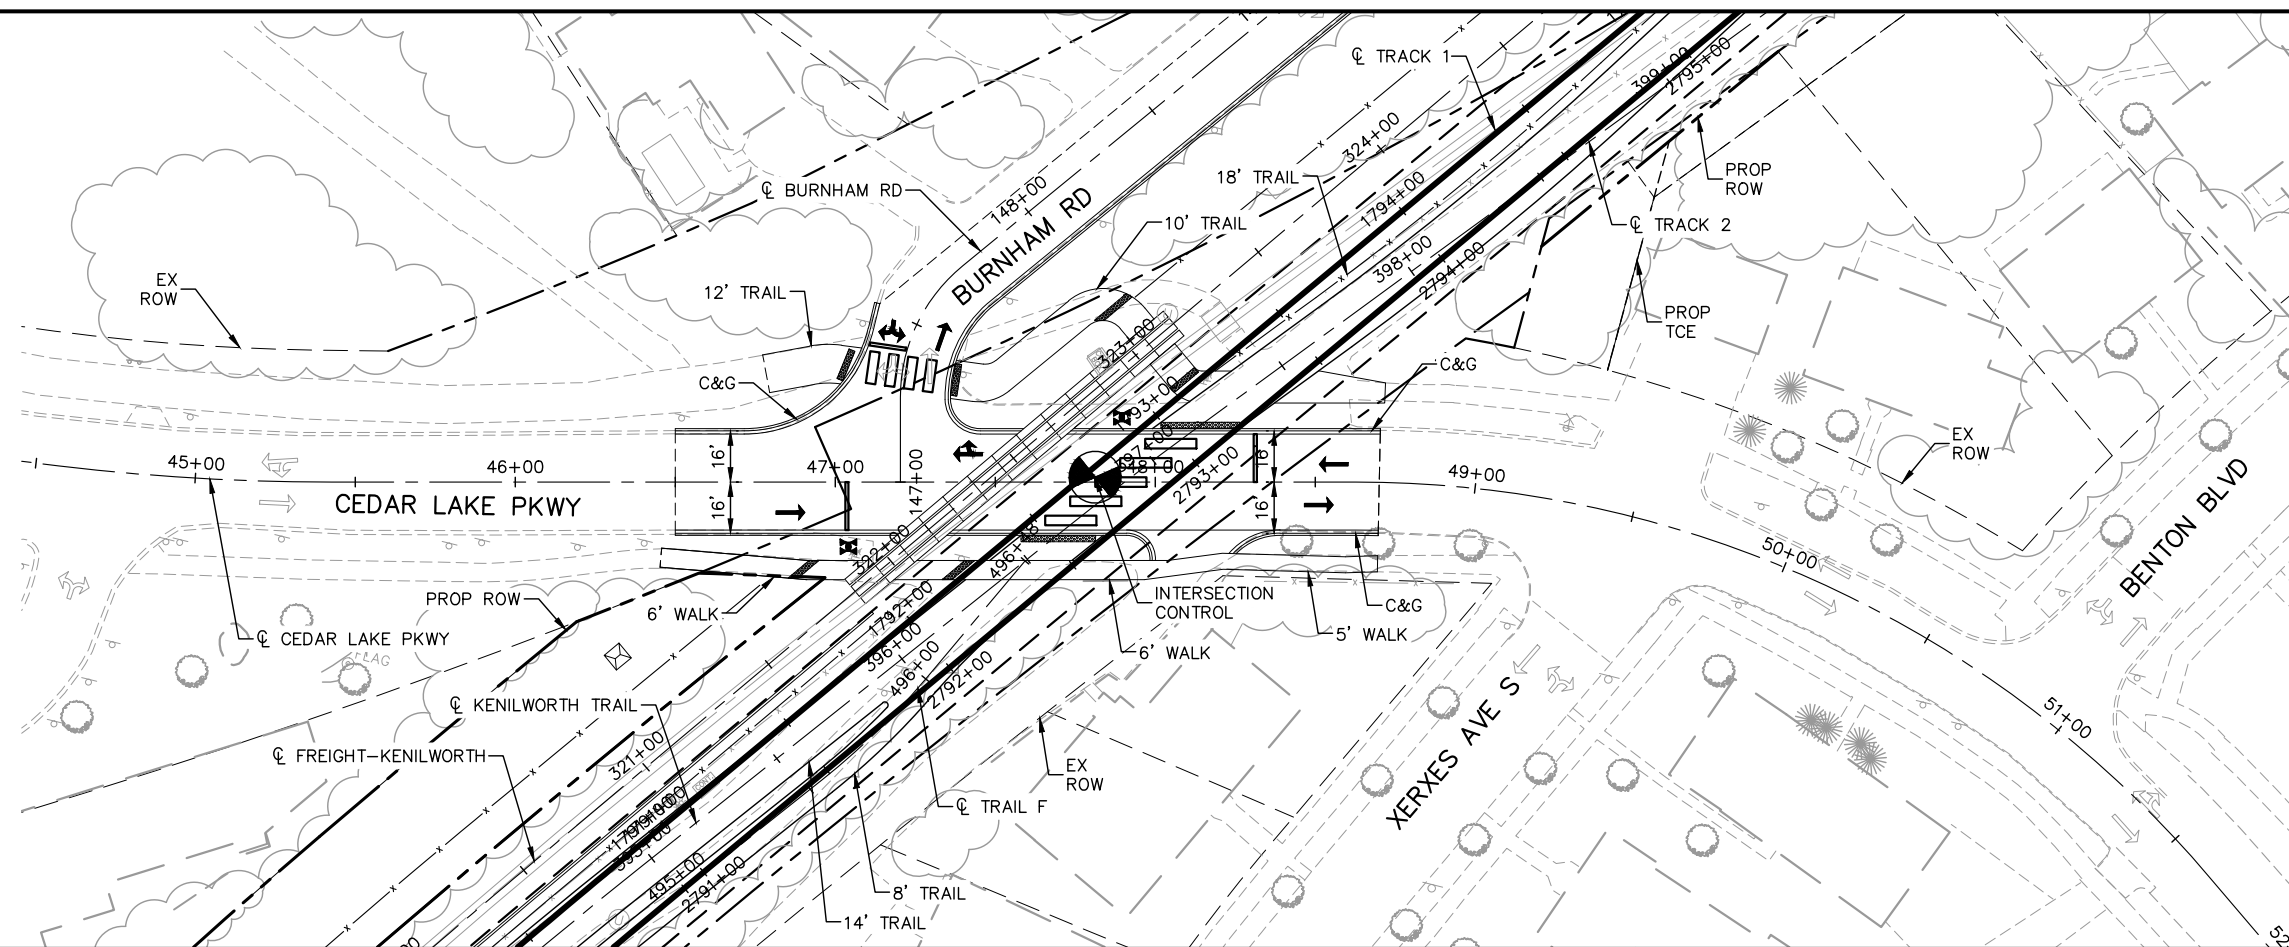

NO.	DATE	BY	CHECK	DESIGN	REVISION / SUBMITTAL	
-----	------	----	-------	--------	----------------------	--

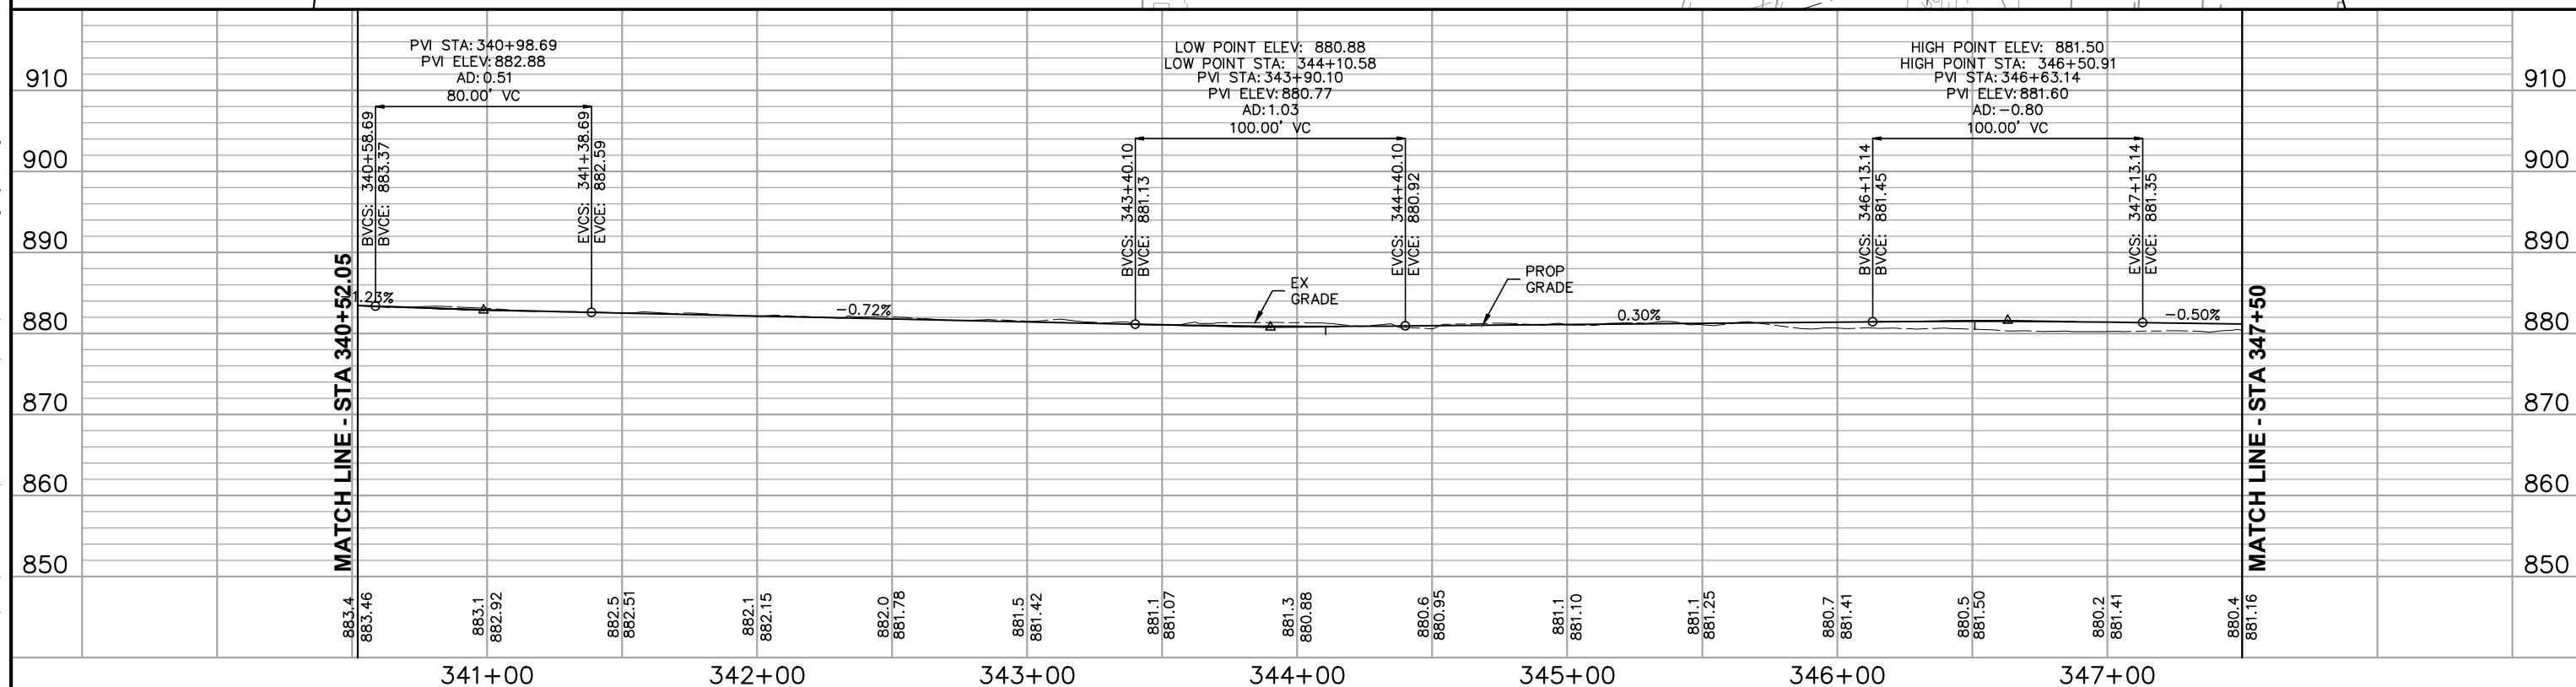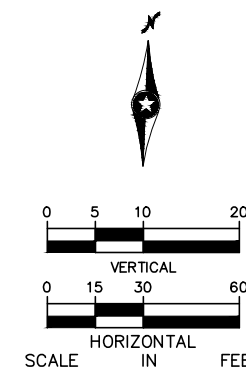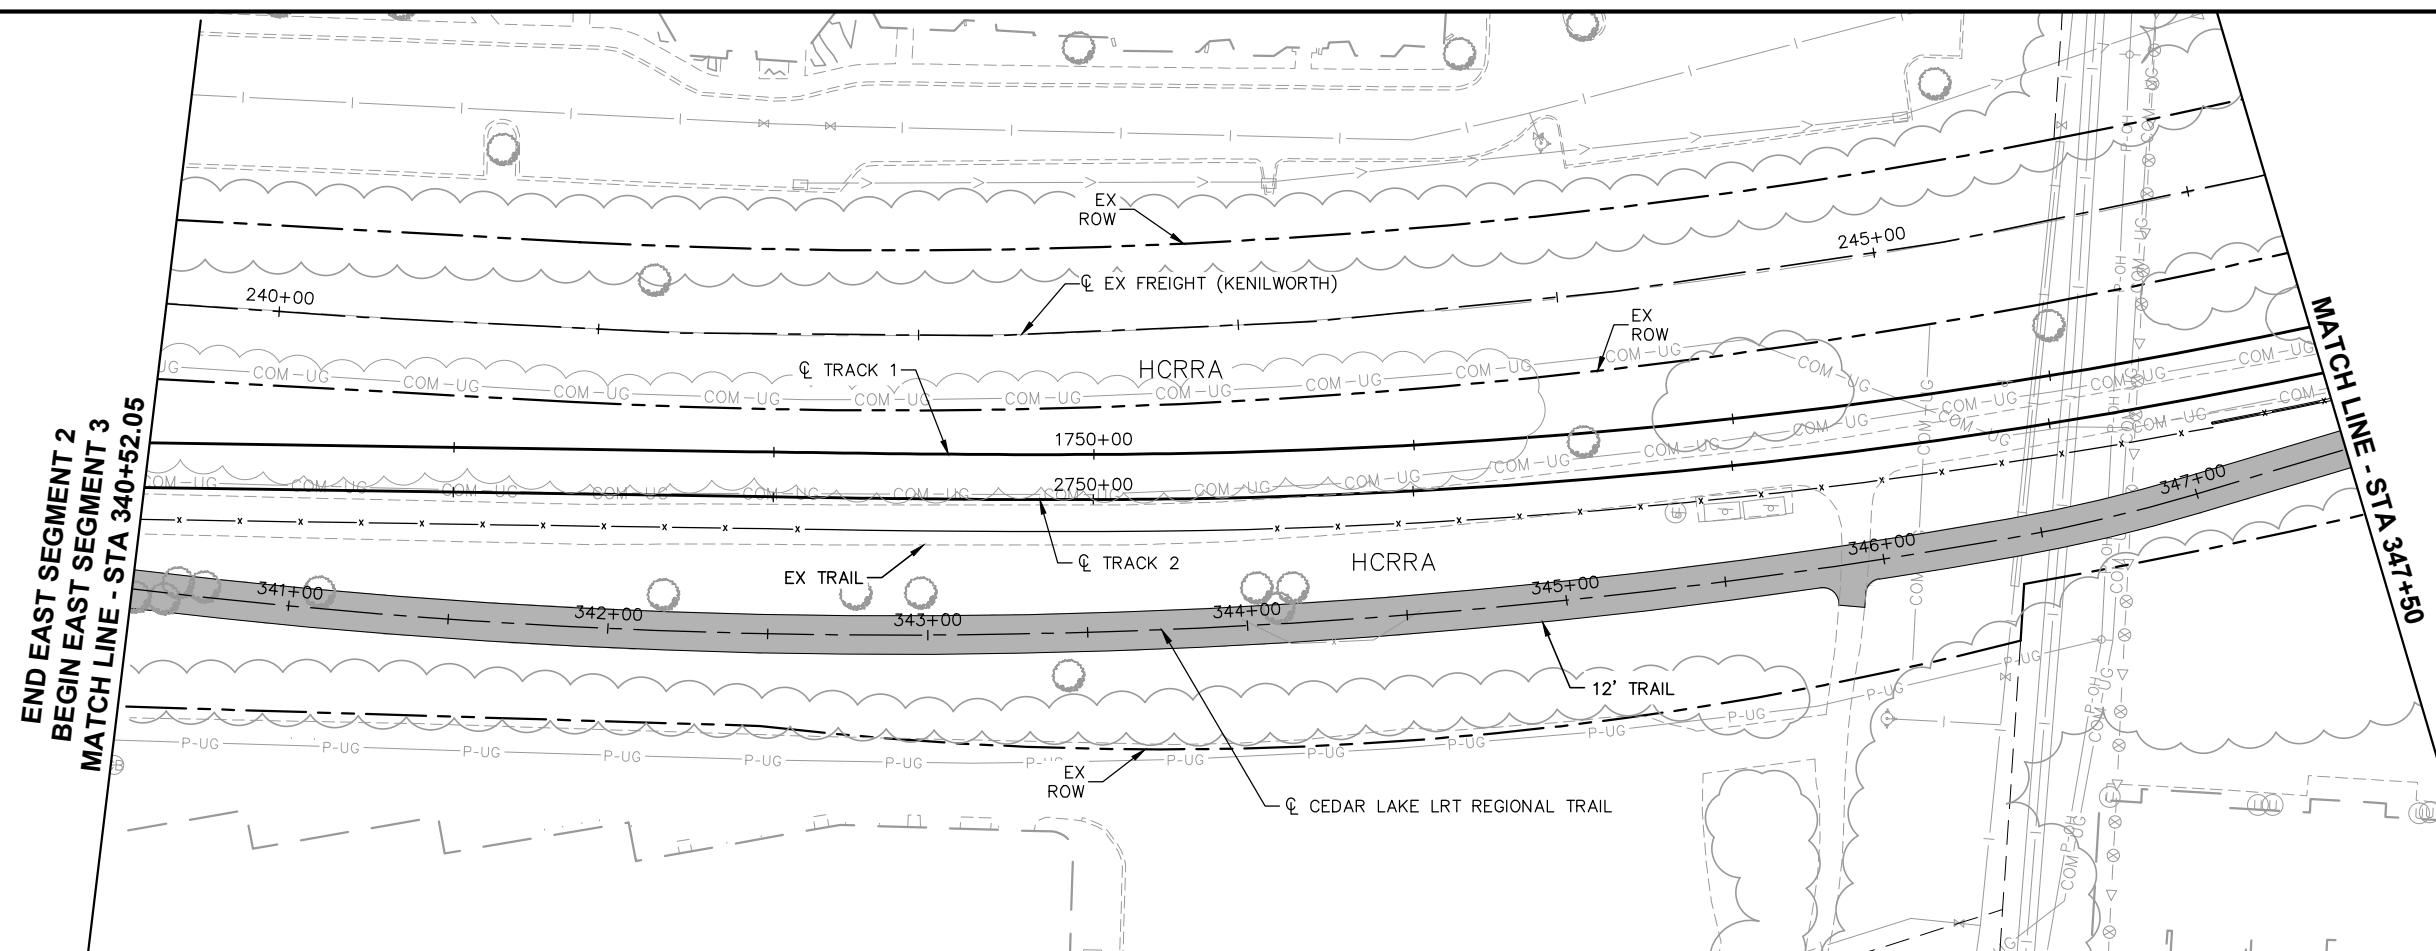



NO.	DATE	BY	CHECK	DESIGN	REVISION / SUBMITTAL

MUNICIPAL CONSENT


EAST SEGMENT 3 CEDAR LAKE LRT REGIONAL TRAIL PLAN AND PROFILE STA 340+52.05 TO STA 347+50



DISCIPLINE:
CIVIL
SHEET NAME:
E3-CIV-TRL - 001

SHEET
33
OF
50

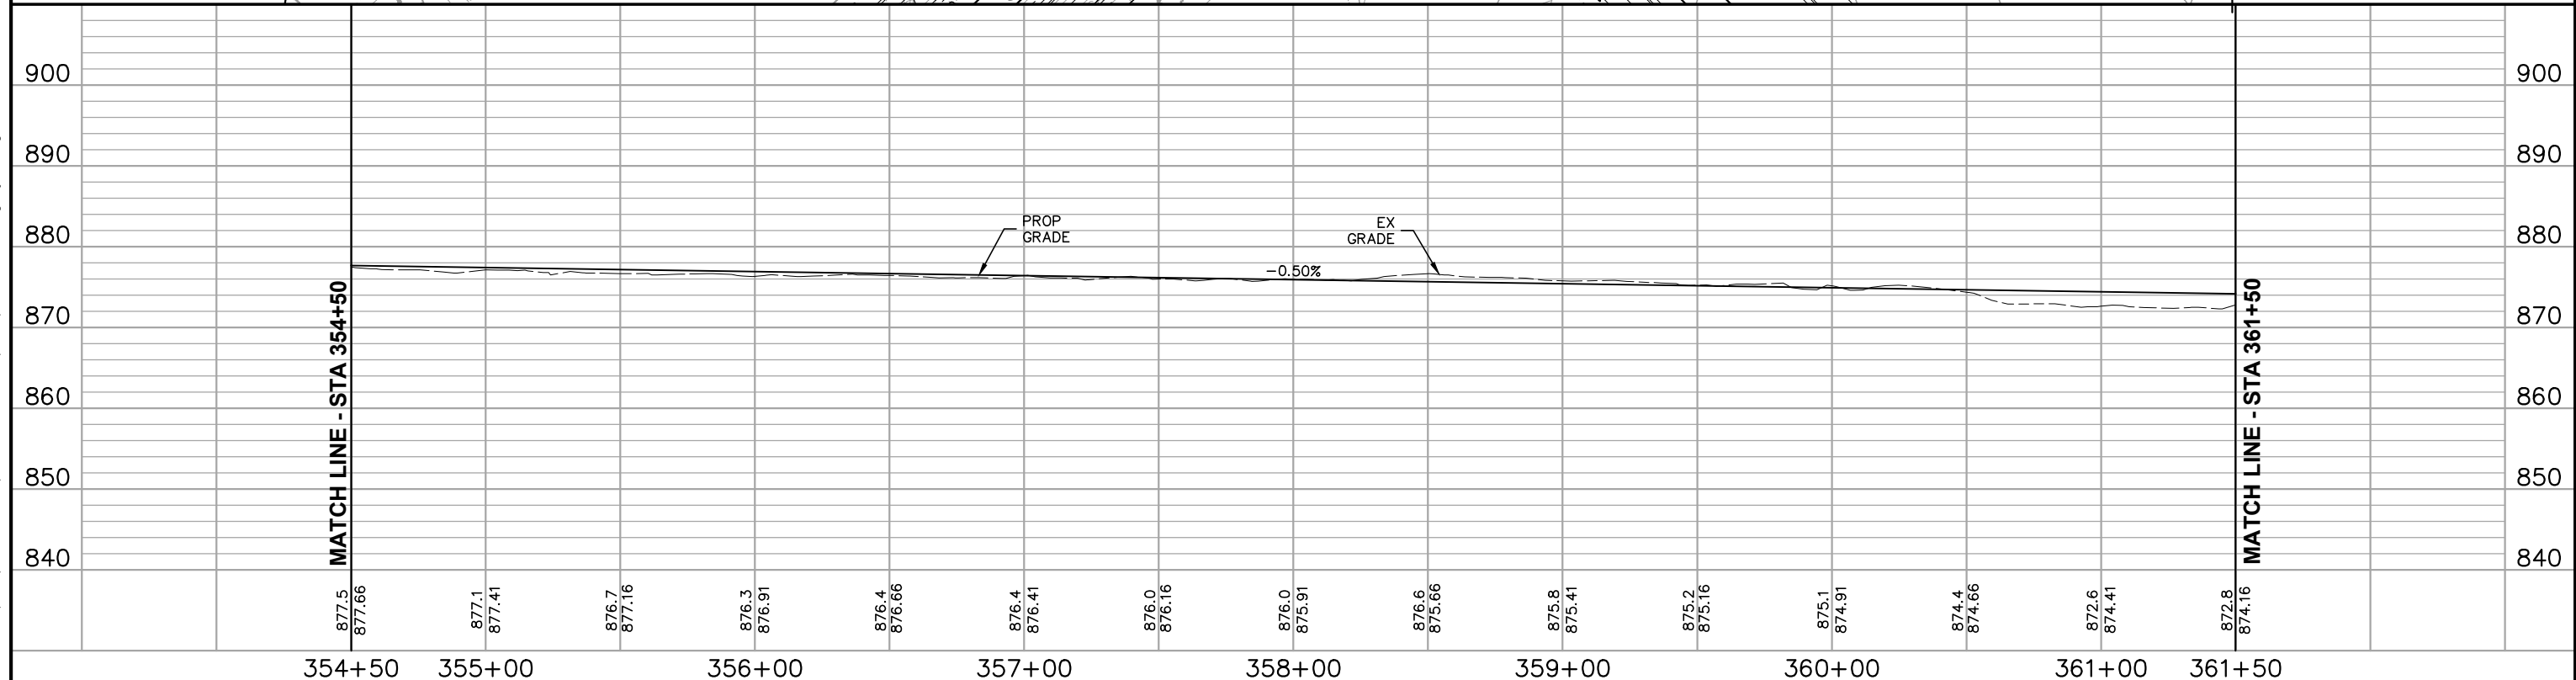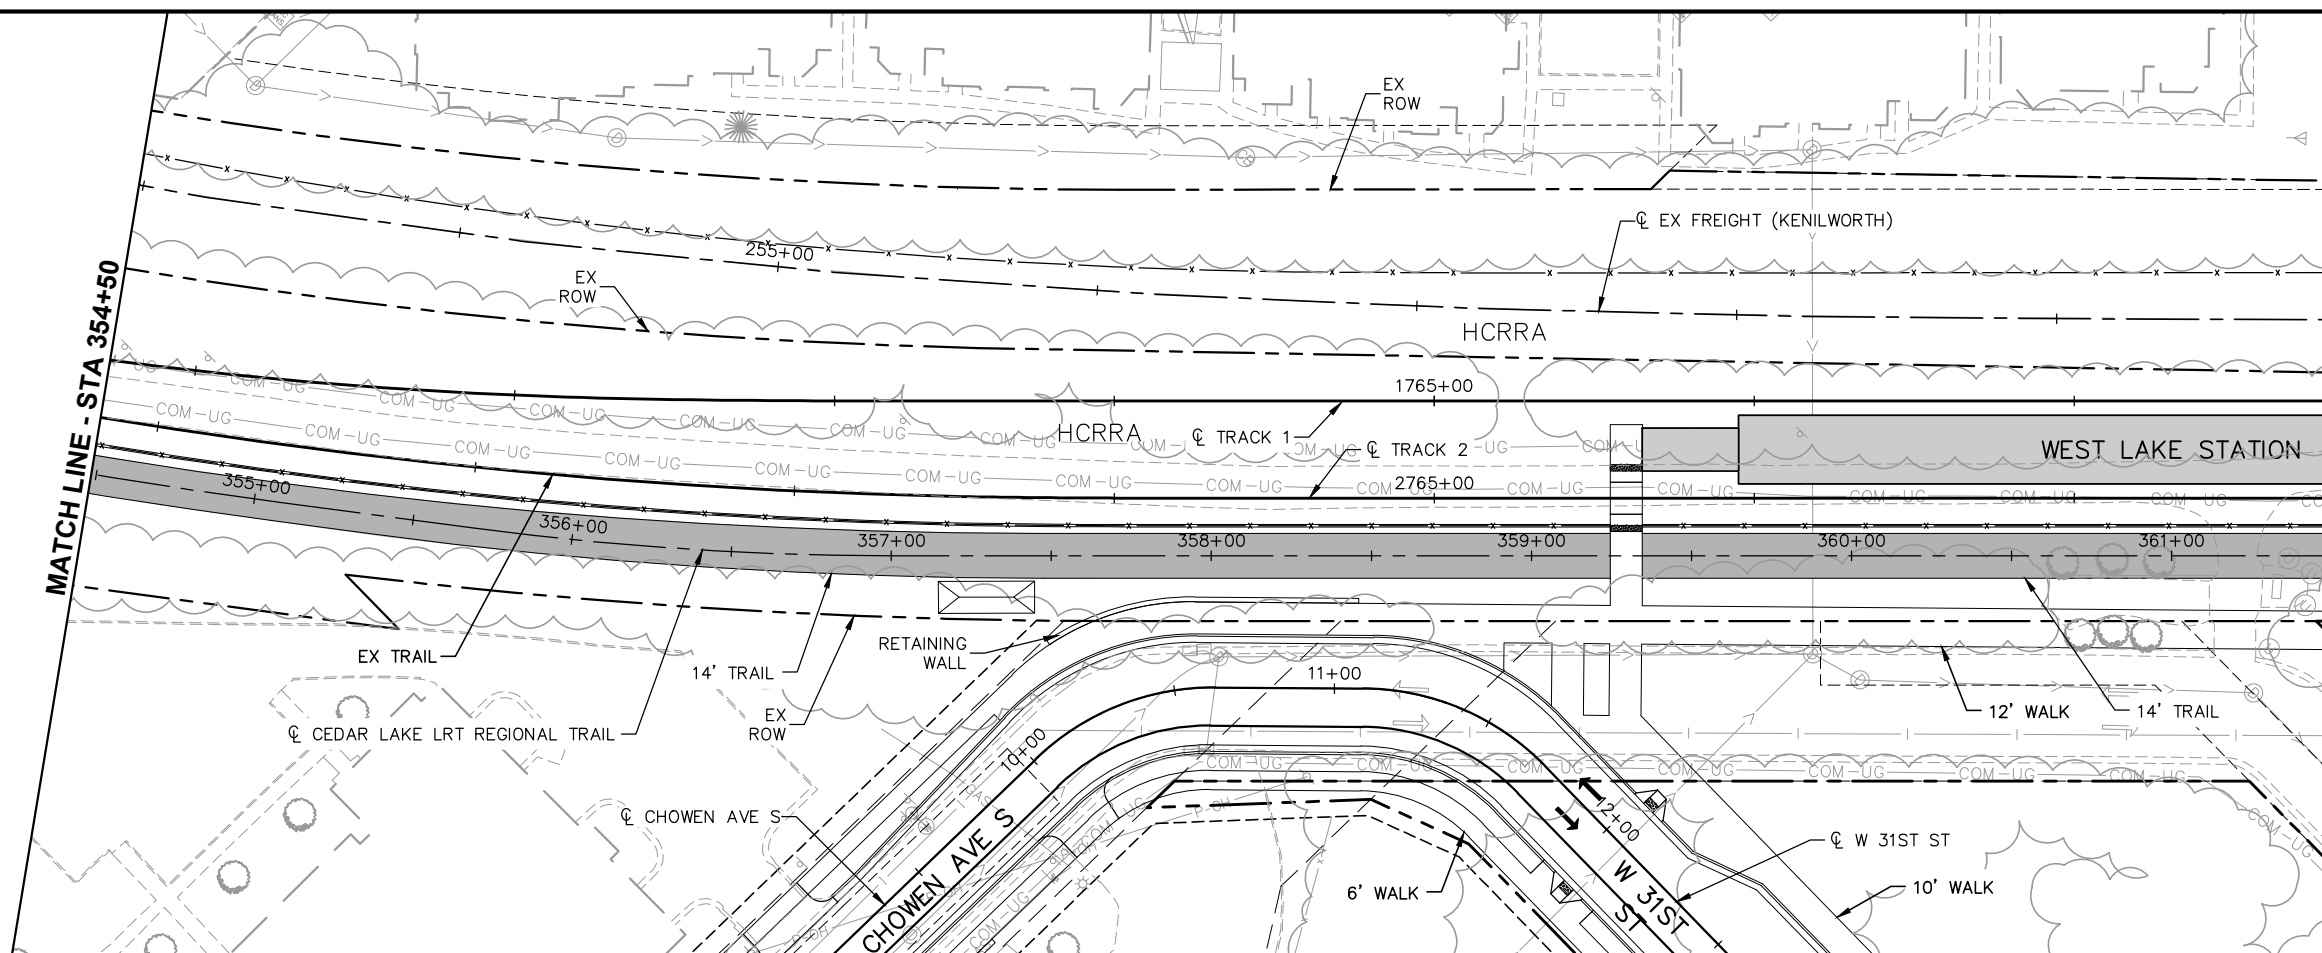

NO.	DATE	BY	CHECK	DESIGN	REVISION / SUBMITTAL	  	EAST SEGMENT 3 CEDAR LAKE LRT REGIONAL TRAIL PLAN AND PROFILE STA 354+50 TO STA 361+50		SHEET 35 OF 50
							DISCIPLINE: CIVIL	SHEET NAME: E3-CIV-TRL - 003	
						MUNICIPAL CONSENT			

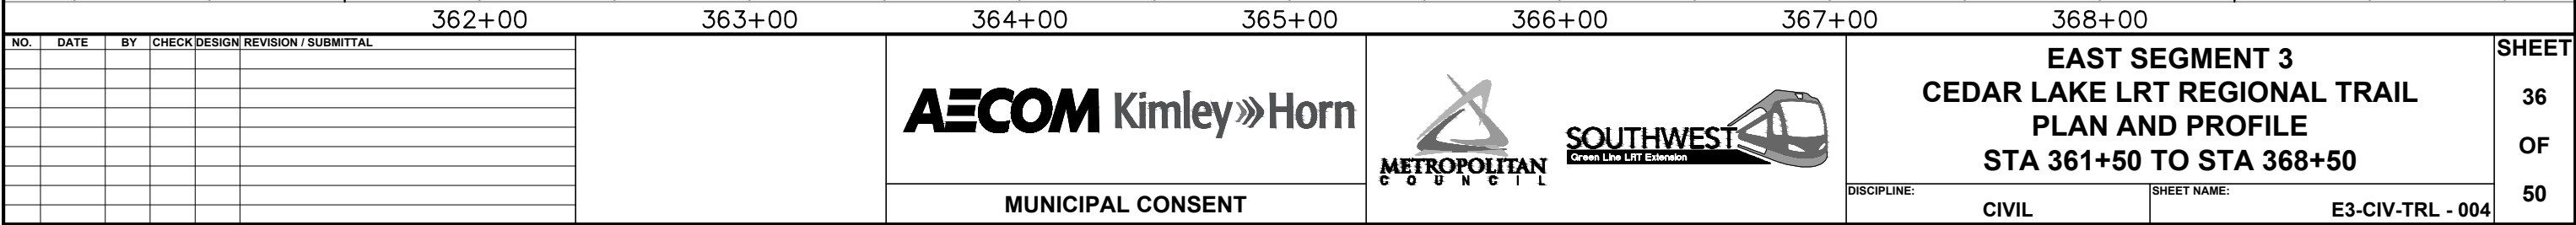


 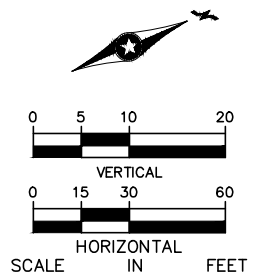



NO. DATE BY CHECK DESIGN REVISION / SUBMITTAL						  		EAST SEGMENT 3 KENILWORTH TRAIL PLAN AND PROFILE STA 380+00 TO STA 387+00		SHEET 38 OF 50
						MUNICIPAL CONSENT		DISCIPLINE: CIVIL SHEET NAME: E3-CIV-TRL - 006		



Jul, 21 2015 06:36 am V:\3400_ADC\CAD\SEGMENT E3\PLAN SHEETS MC\CIVIL\E3-CIV-TRL.dwg By: Wedgehr

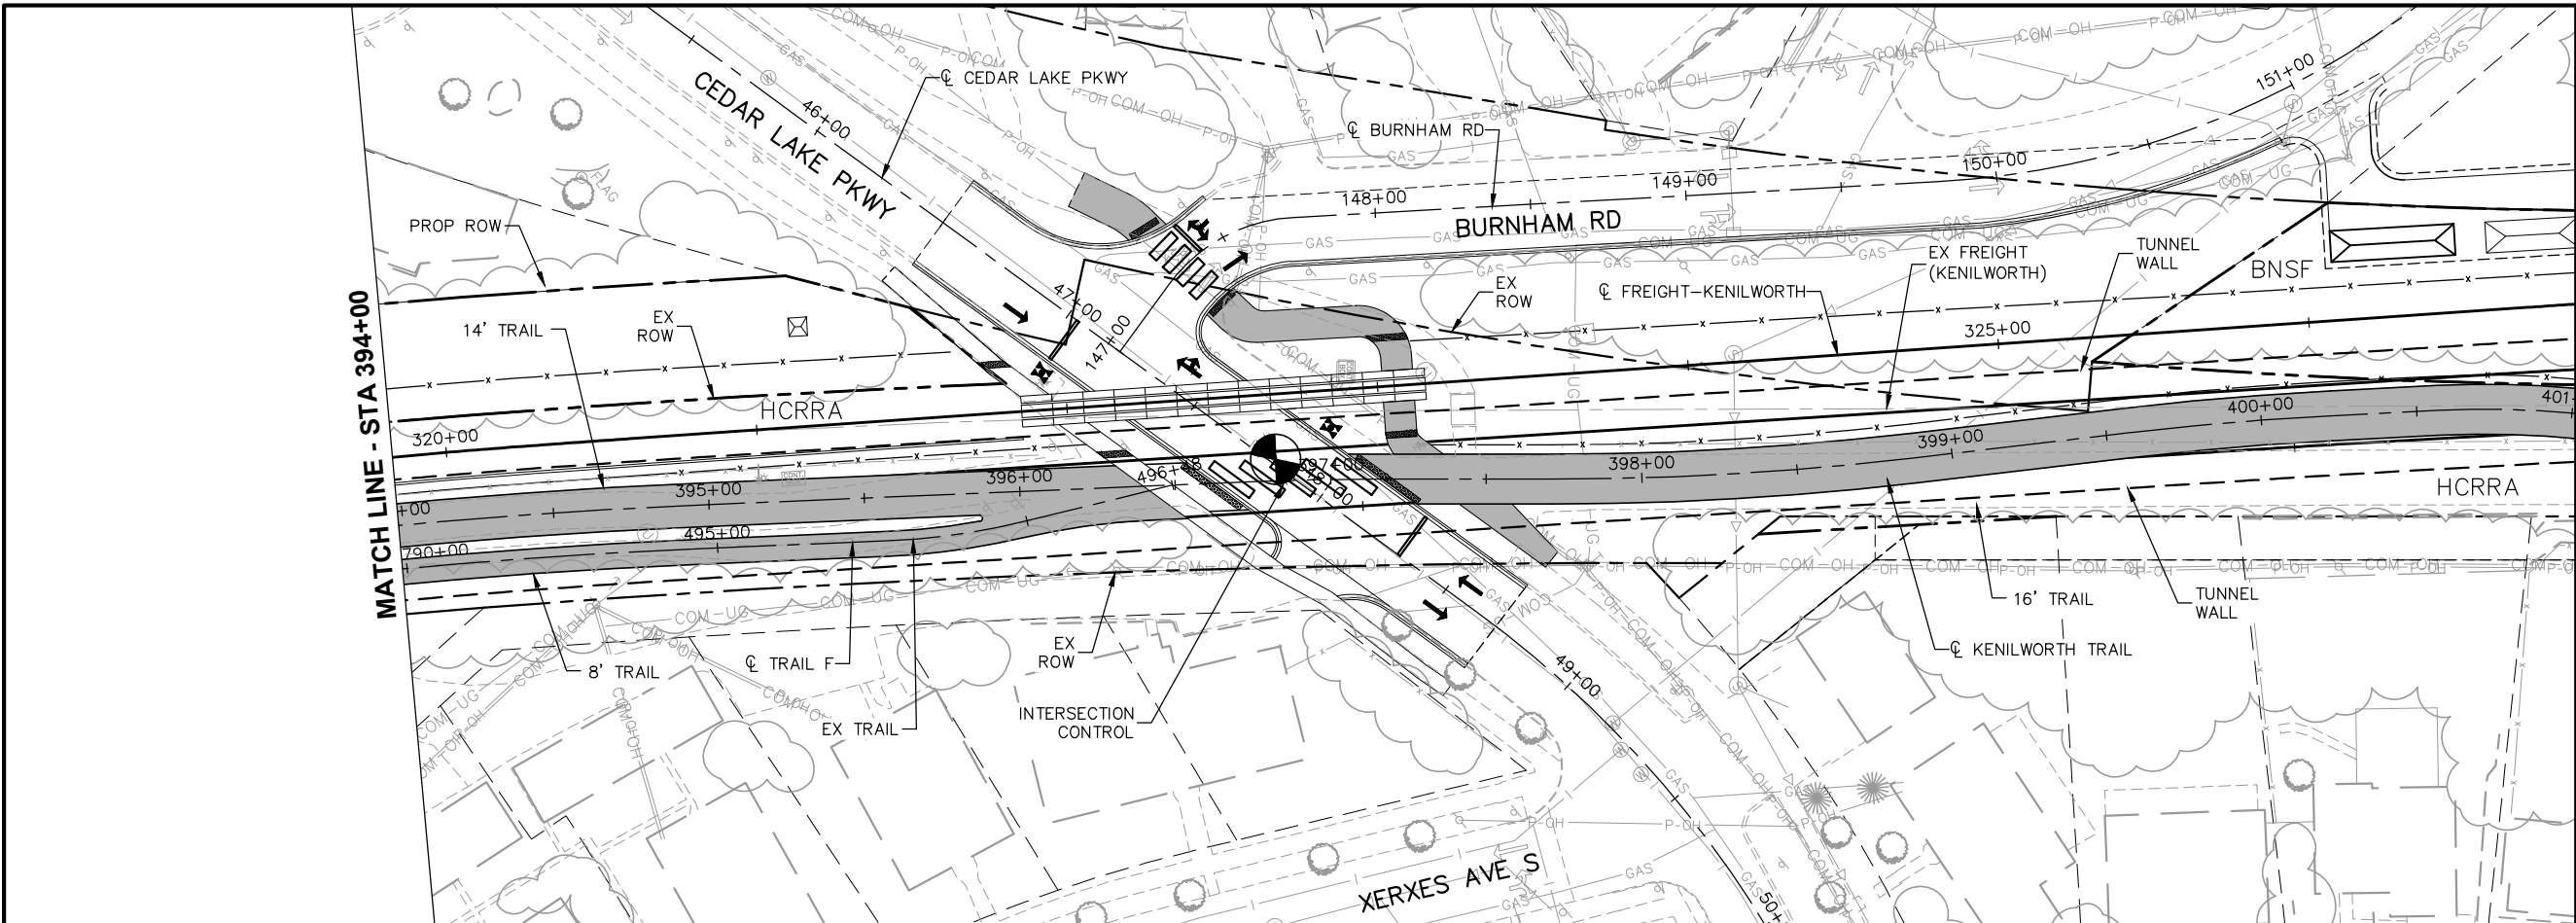

MATCH LINE - STA 401+00

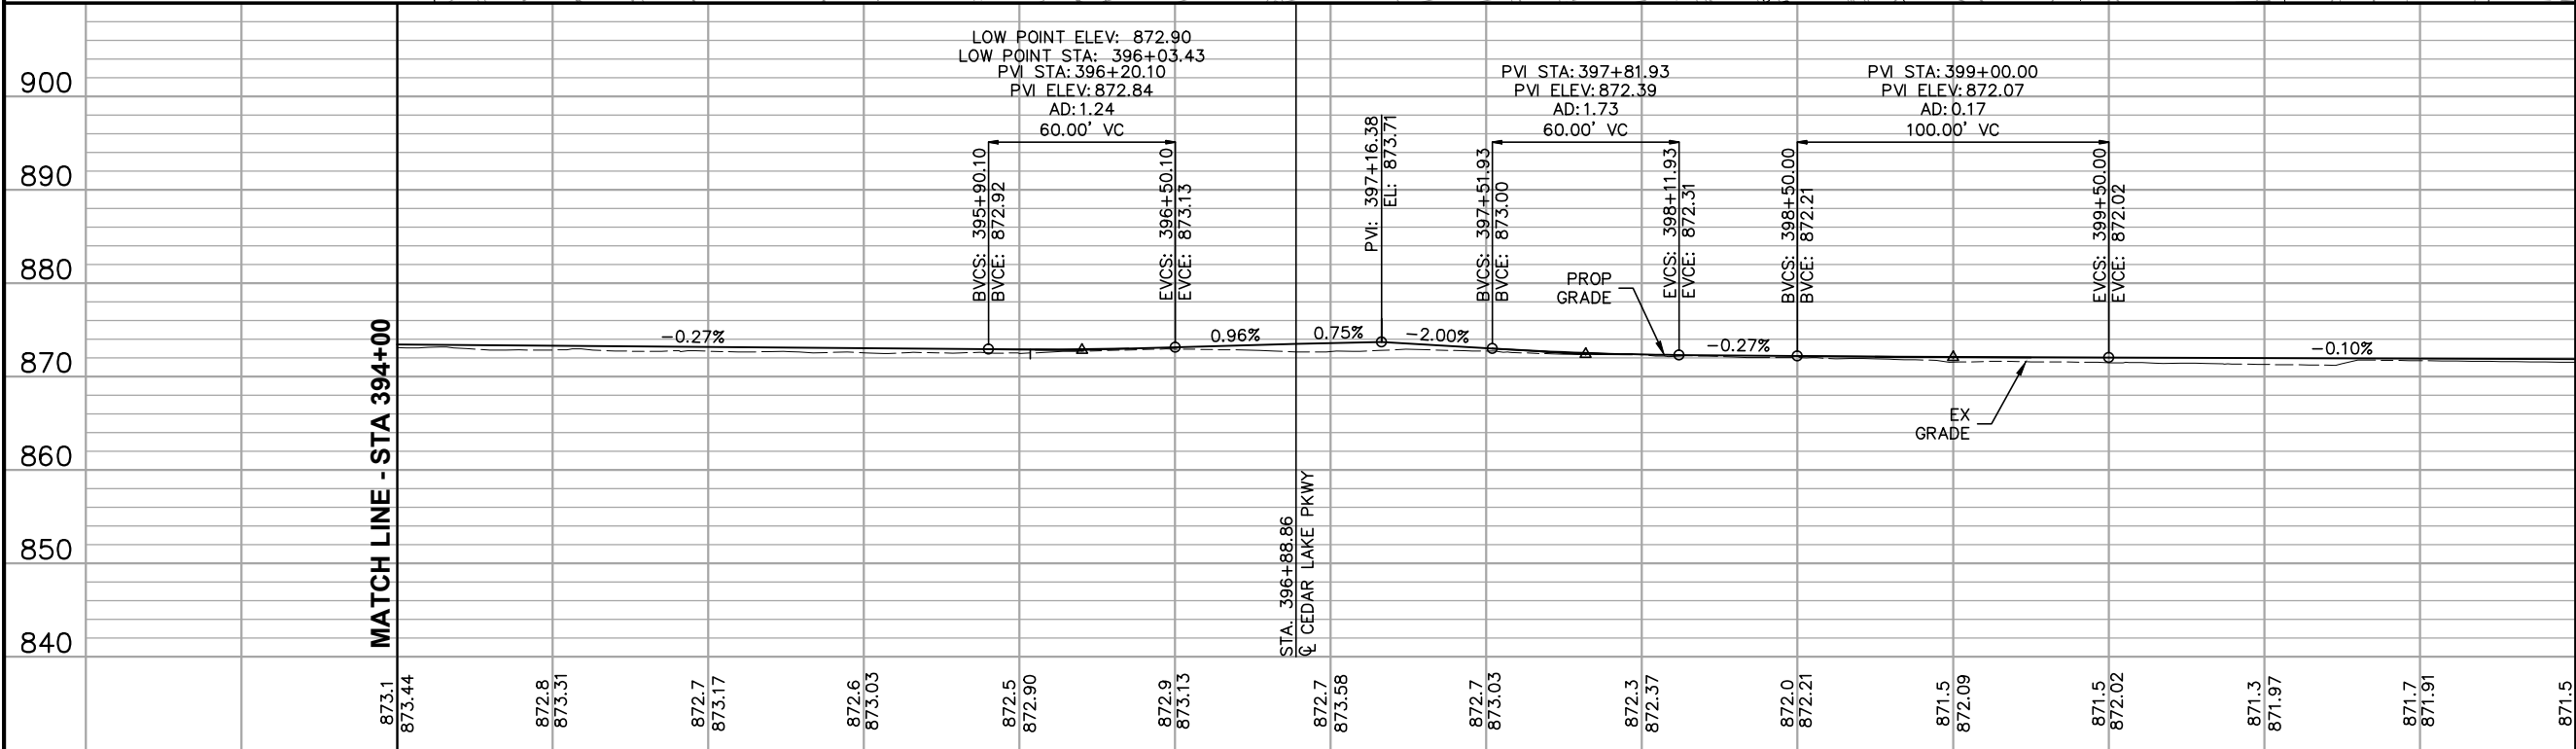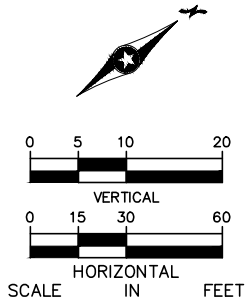

MATCH LINE - STA 394+00

394+00 395+00 396+00 397+00 398+00 399+00 400+00 401+00

NO.	DATE	BY	CHECK	DESIGN	REVISION / SUBMITTAL

AECOM Kimley»Horn

METROPOLITAN
C O U N C I L

MUNICIPAL CONSENT




SOUTHWEST
Green Line LRT Extension

**EAST SEGMENT 3
KENILWORTH TRAIL
PLAN AND PROFILE
STA 394+00 TO STA 401+00**


DISCIPLINE: CIVIL




SHEET NAME: E3-CIV-TRL - 008

SHEET
40
OF
50

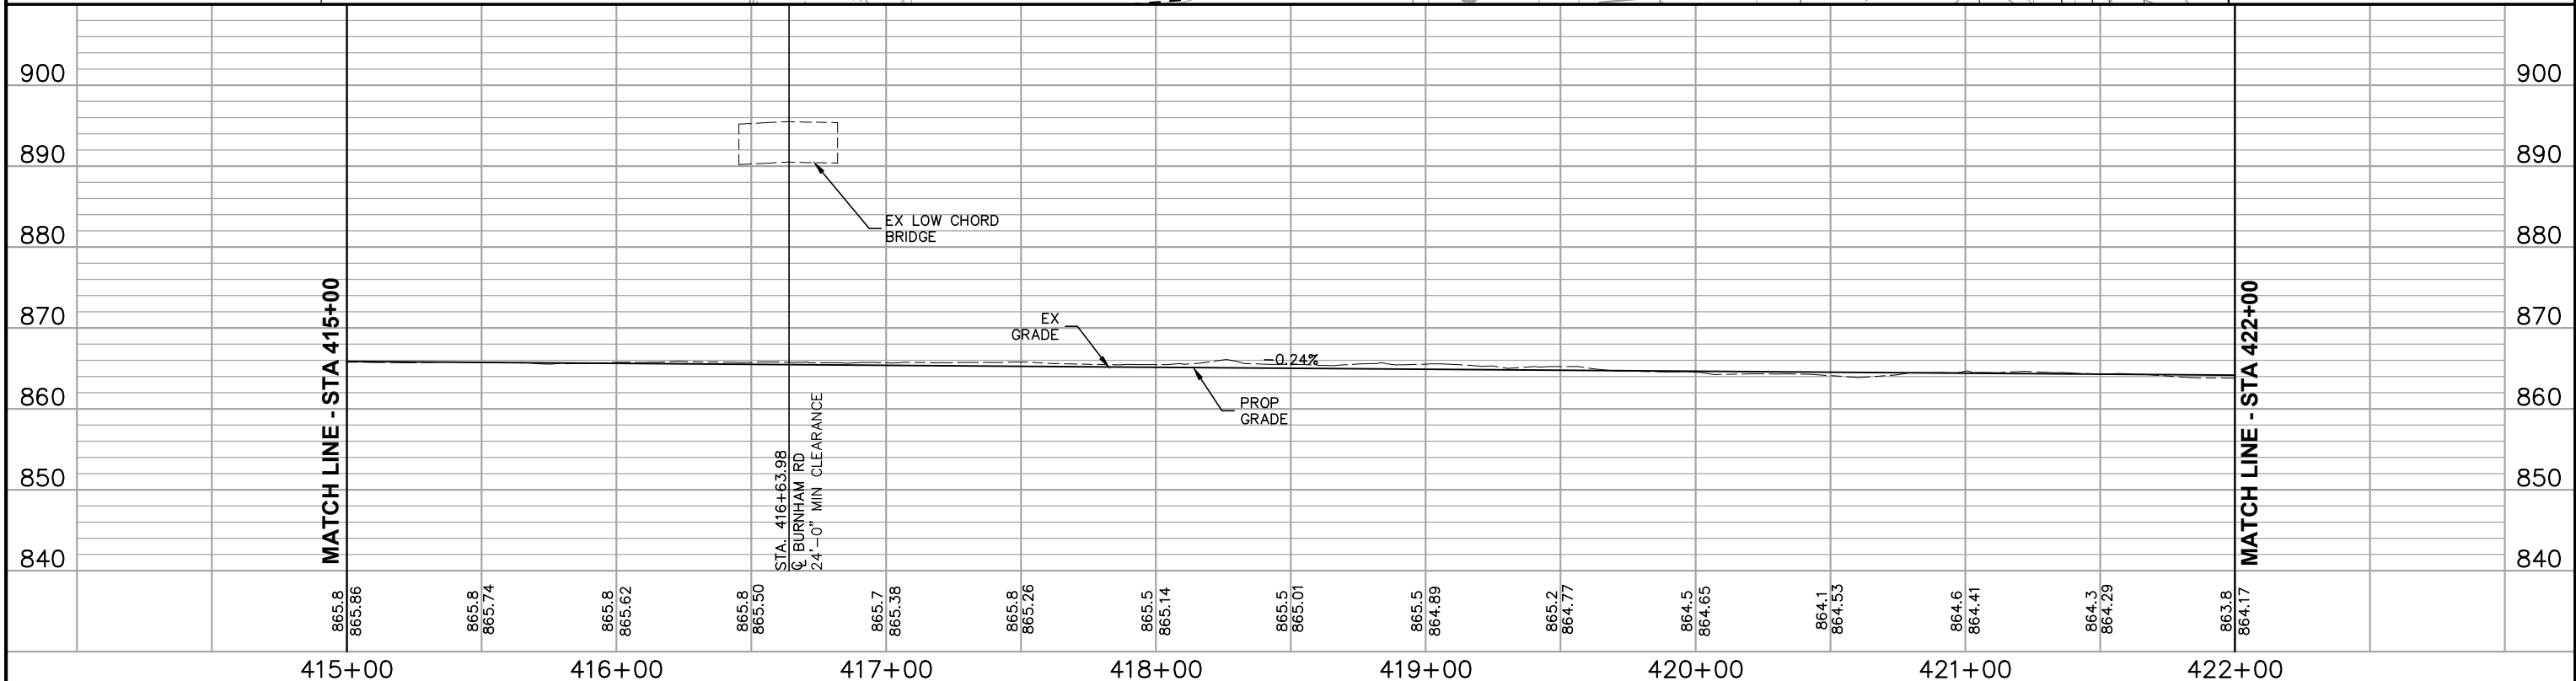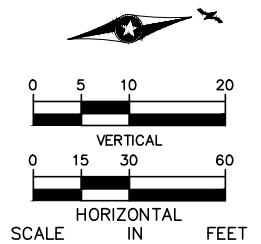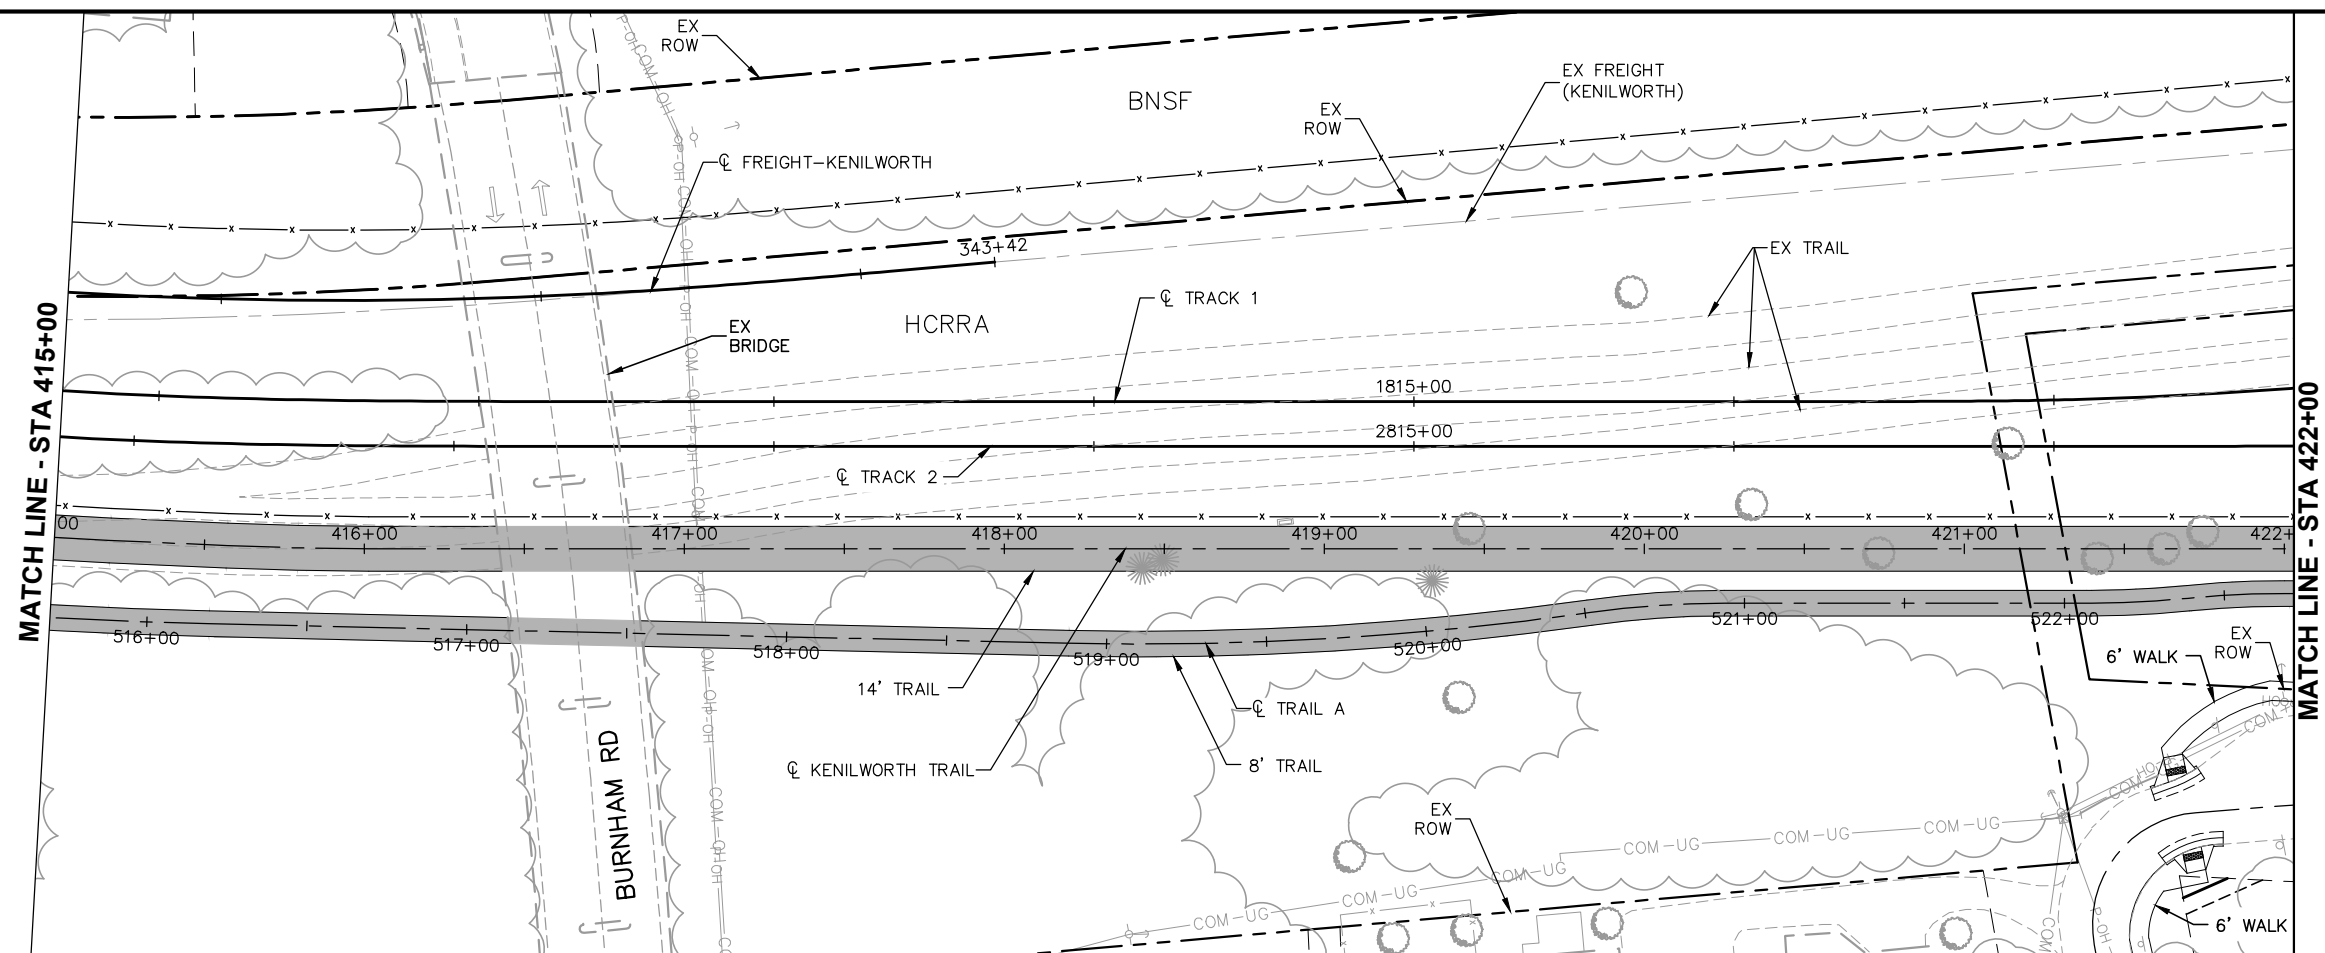


NO.	DATE	BY	CHECK	DESIGN	REVISION / SUBMITTAL	  		EAST SEGMENT 3 KENILWORTH TRAIL PLAN AND PROFILE STA 415+00 TO STA 422+00		SHEET 43 OF 50
MUNICIPAL CONSENT						DISCIPLINE:		CIVIL	SHEET NAME:	E3-CIV-TRL - 011

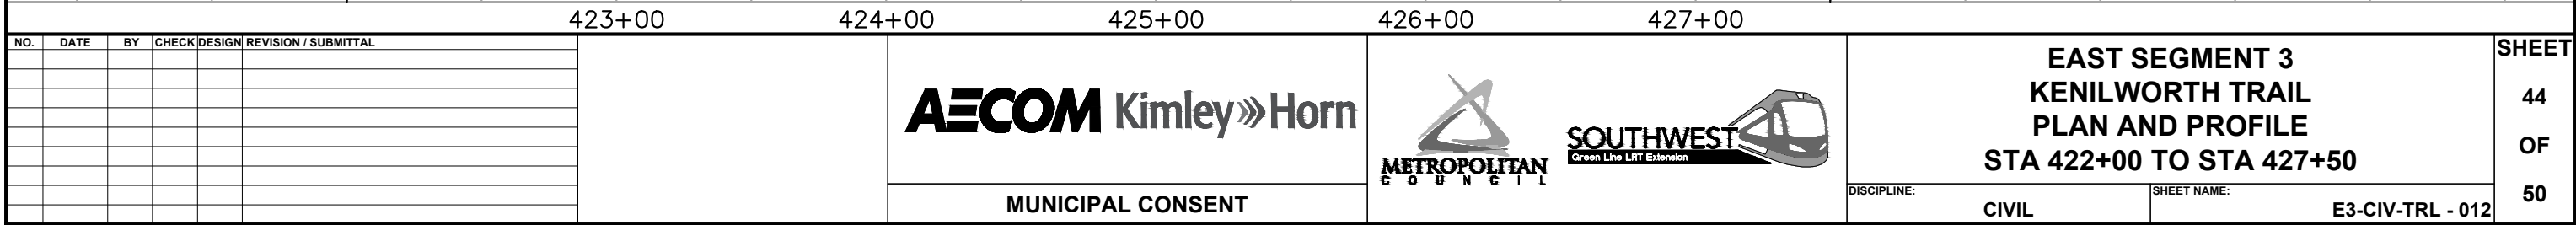

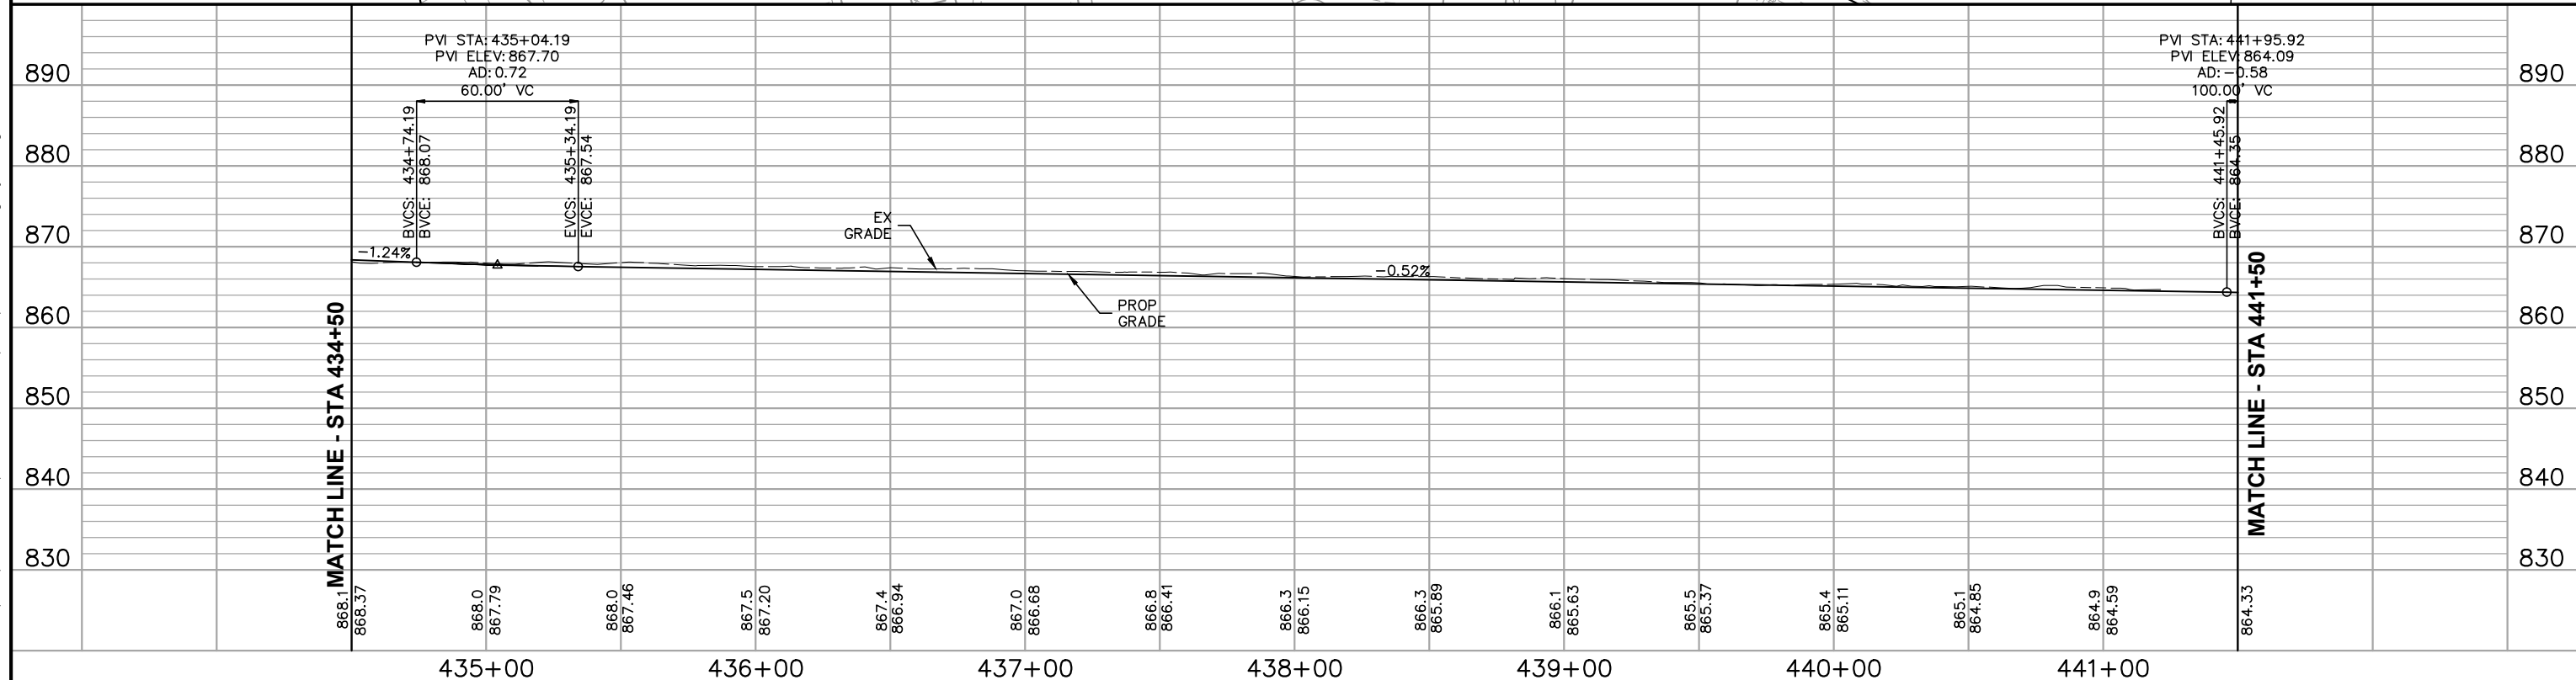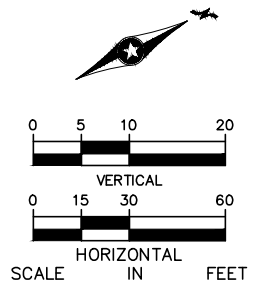
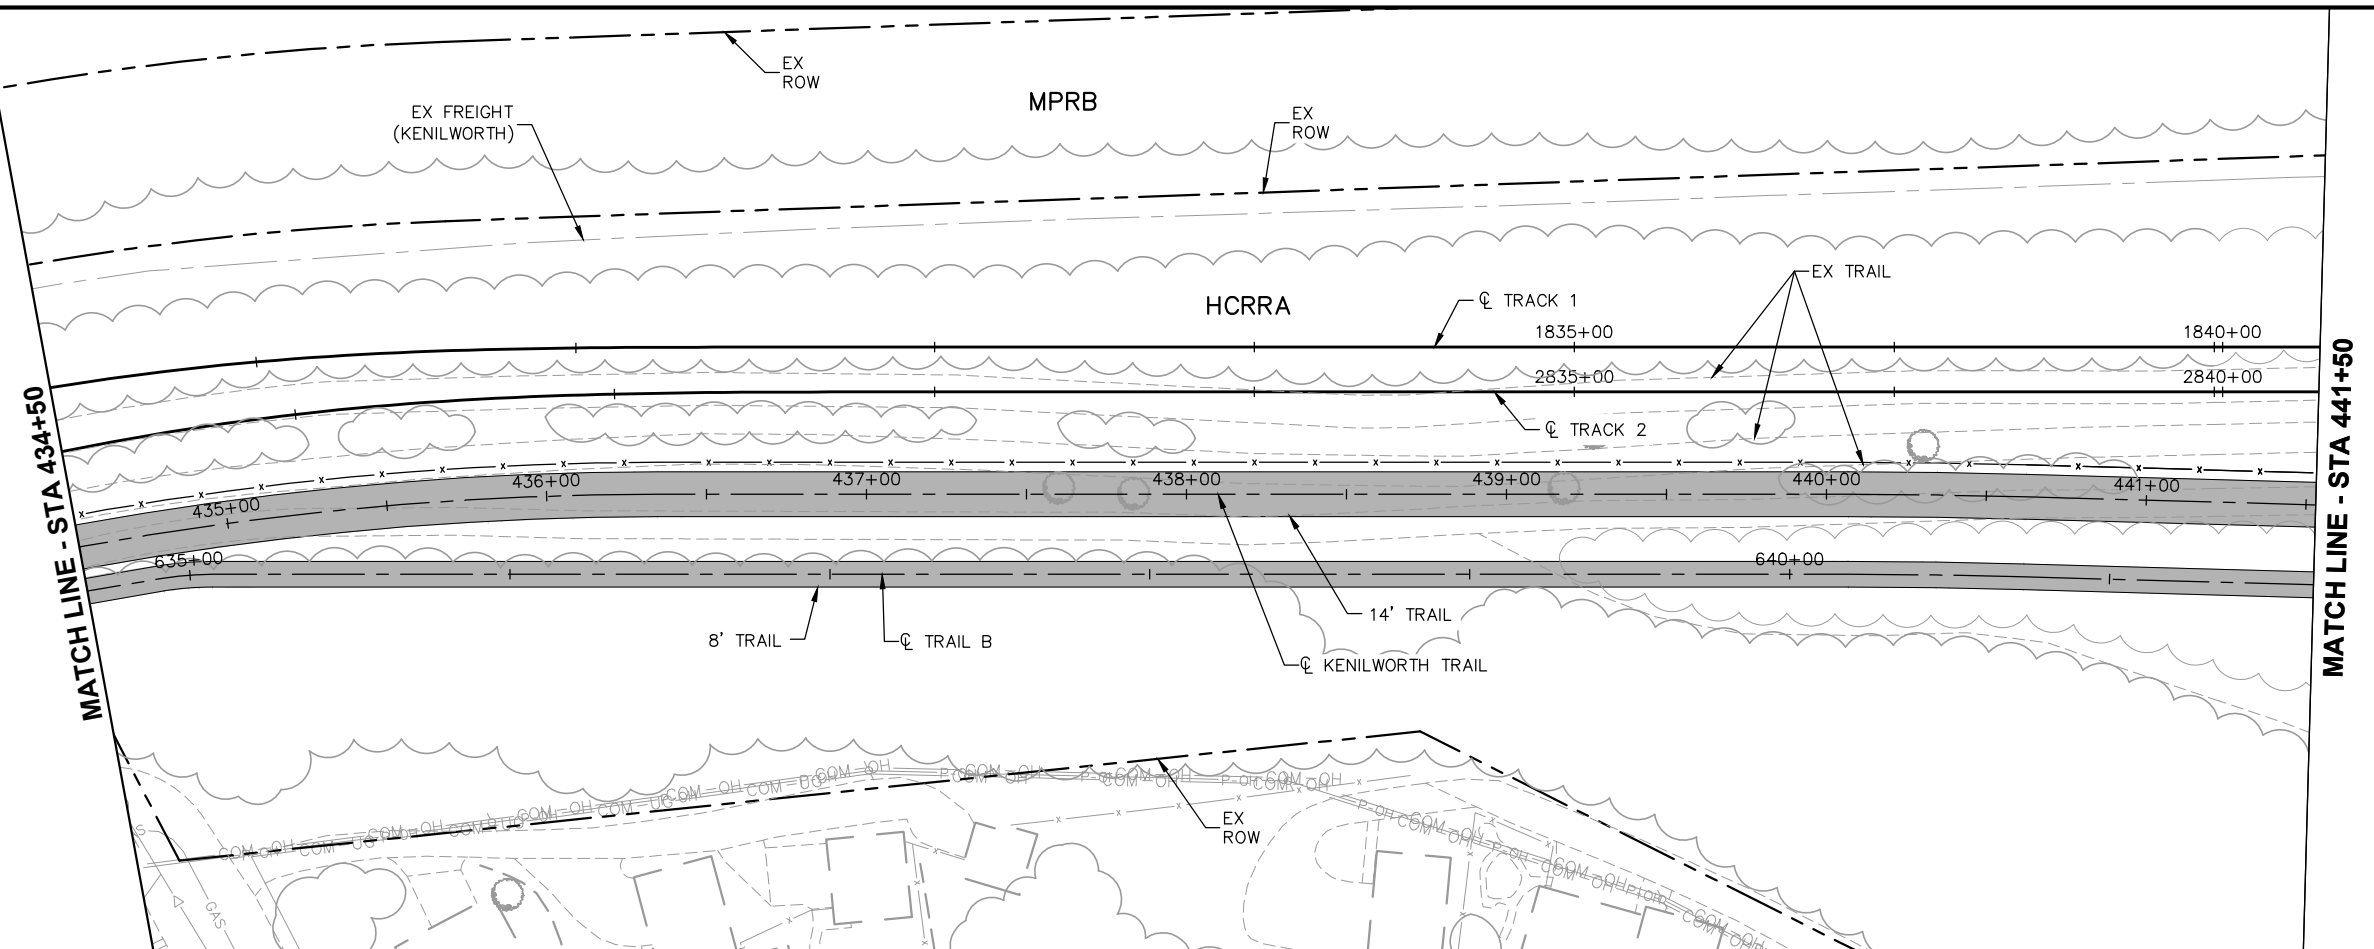


NO.	DATE	BY	CHECK	DESIGN	REVISION / SUBMITTAL	  	EAST SEGMENT 3 KENILWORTH TRAIL PLAN AND PROFILE STA 434+50 TO STA 441+50		SHEET 46 OF 50
							DISCIPLINE: CIVIL	SHEET NAME: E3-CIV-TRL - 014	

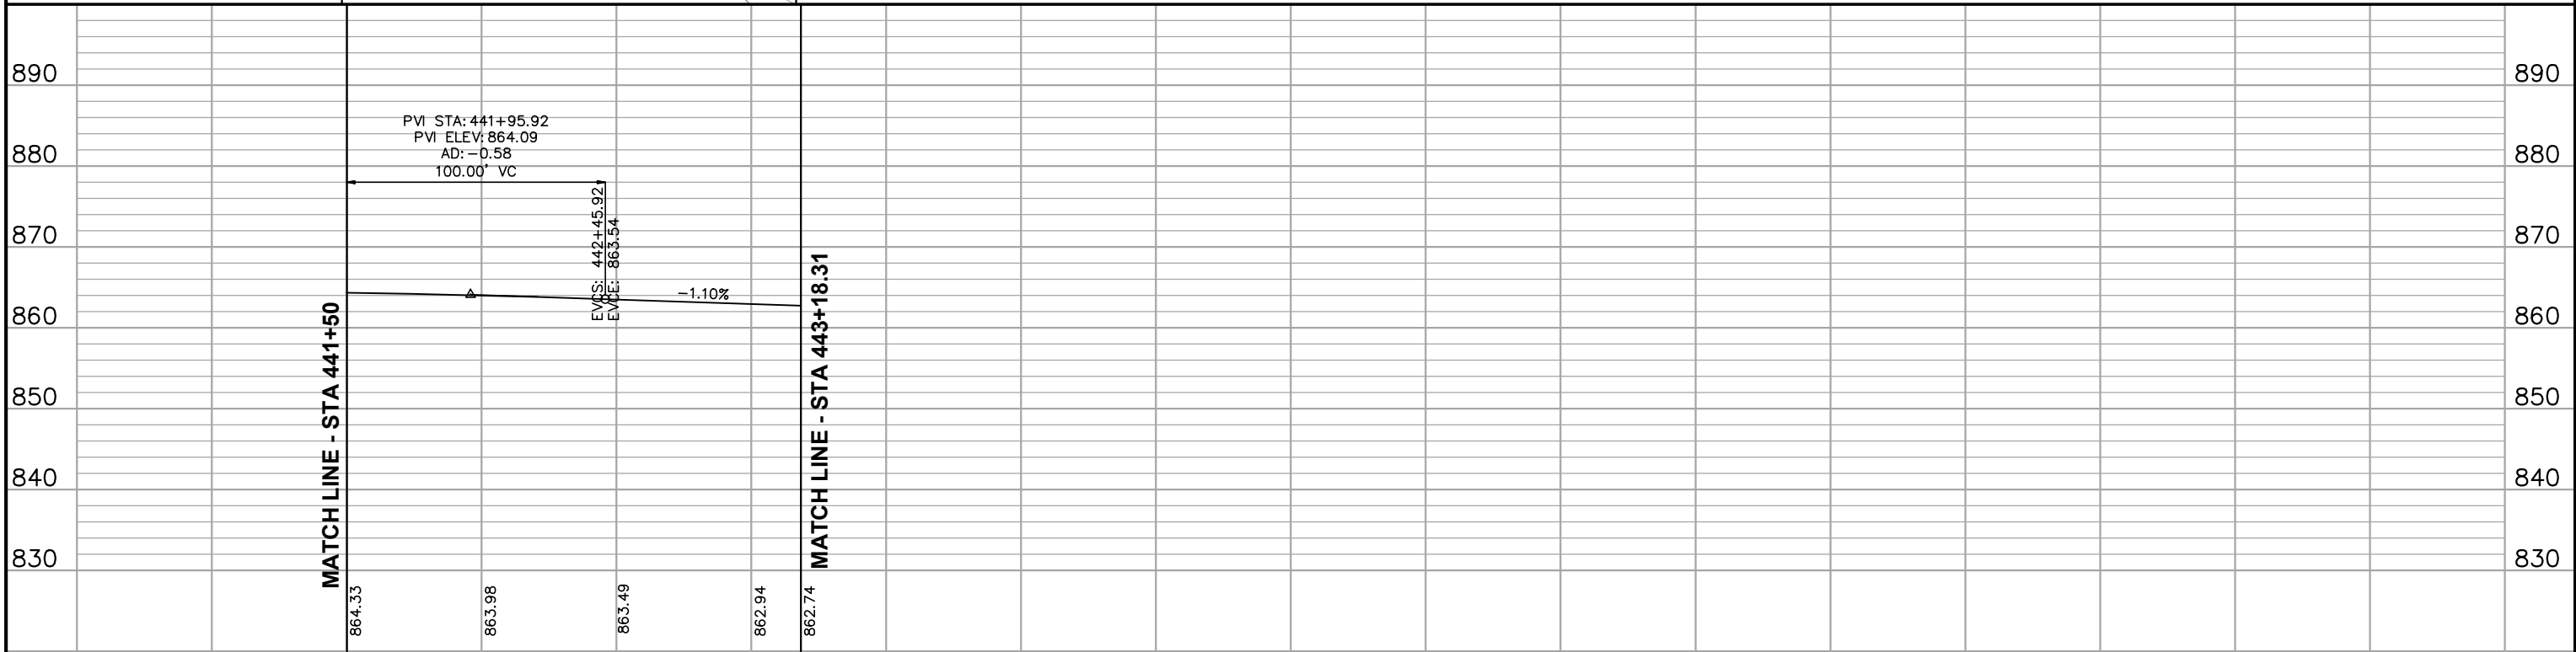

441+50						442+00						443+00						
NO.	DATE	BY	CHECK	DESIGN	REVISION / SUBMITTAL	 MUNICIPAL CONSENT						 EAST SEGMENT 3 KENILWORTH TRAIL PLAN AND PROFILE STA 441+50 TO STA 443+18.31 DISCIPLINE: CIVIL SHEET NAME: E3-CIV-TRL - 015						SHEET 47 OF 50

Jul, 21 2015 10:03 am V:\3400_ADC\CAD\SEGMENT E3\PLAN SHEETS MC\CIVIL\E3-CIV-PLN.dwg By: Wedgehr

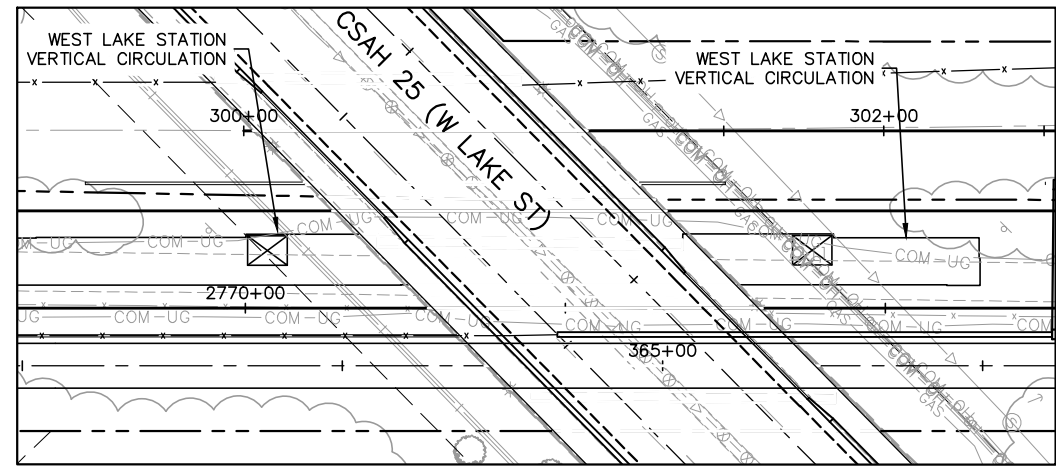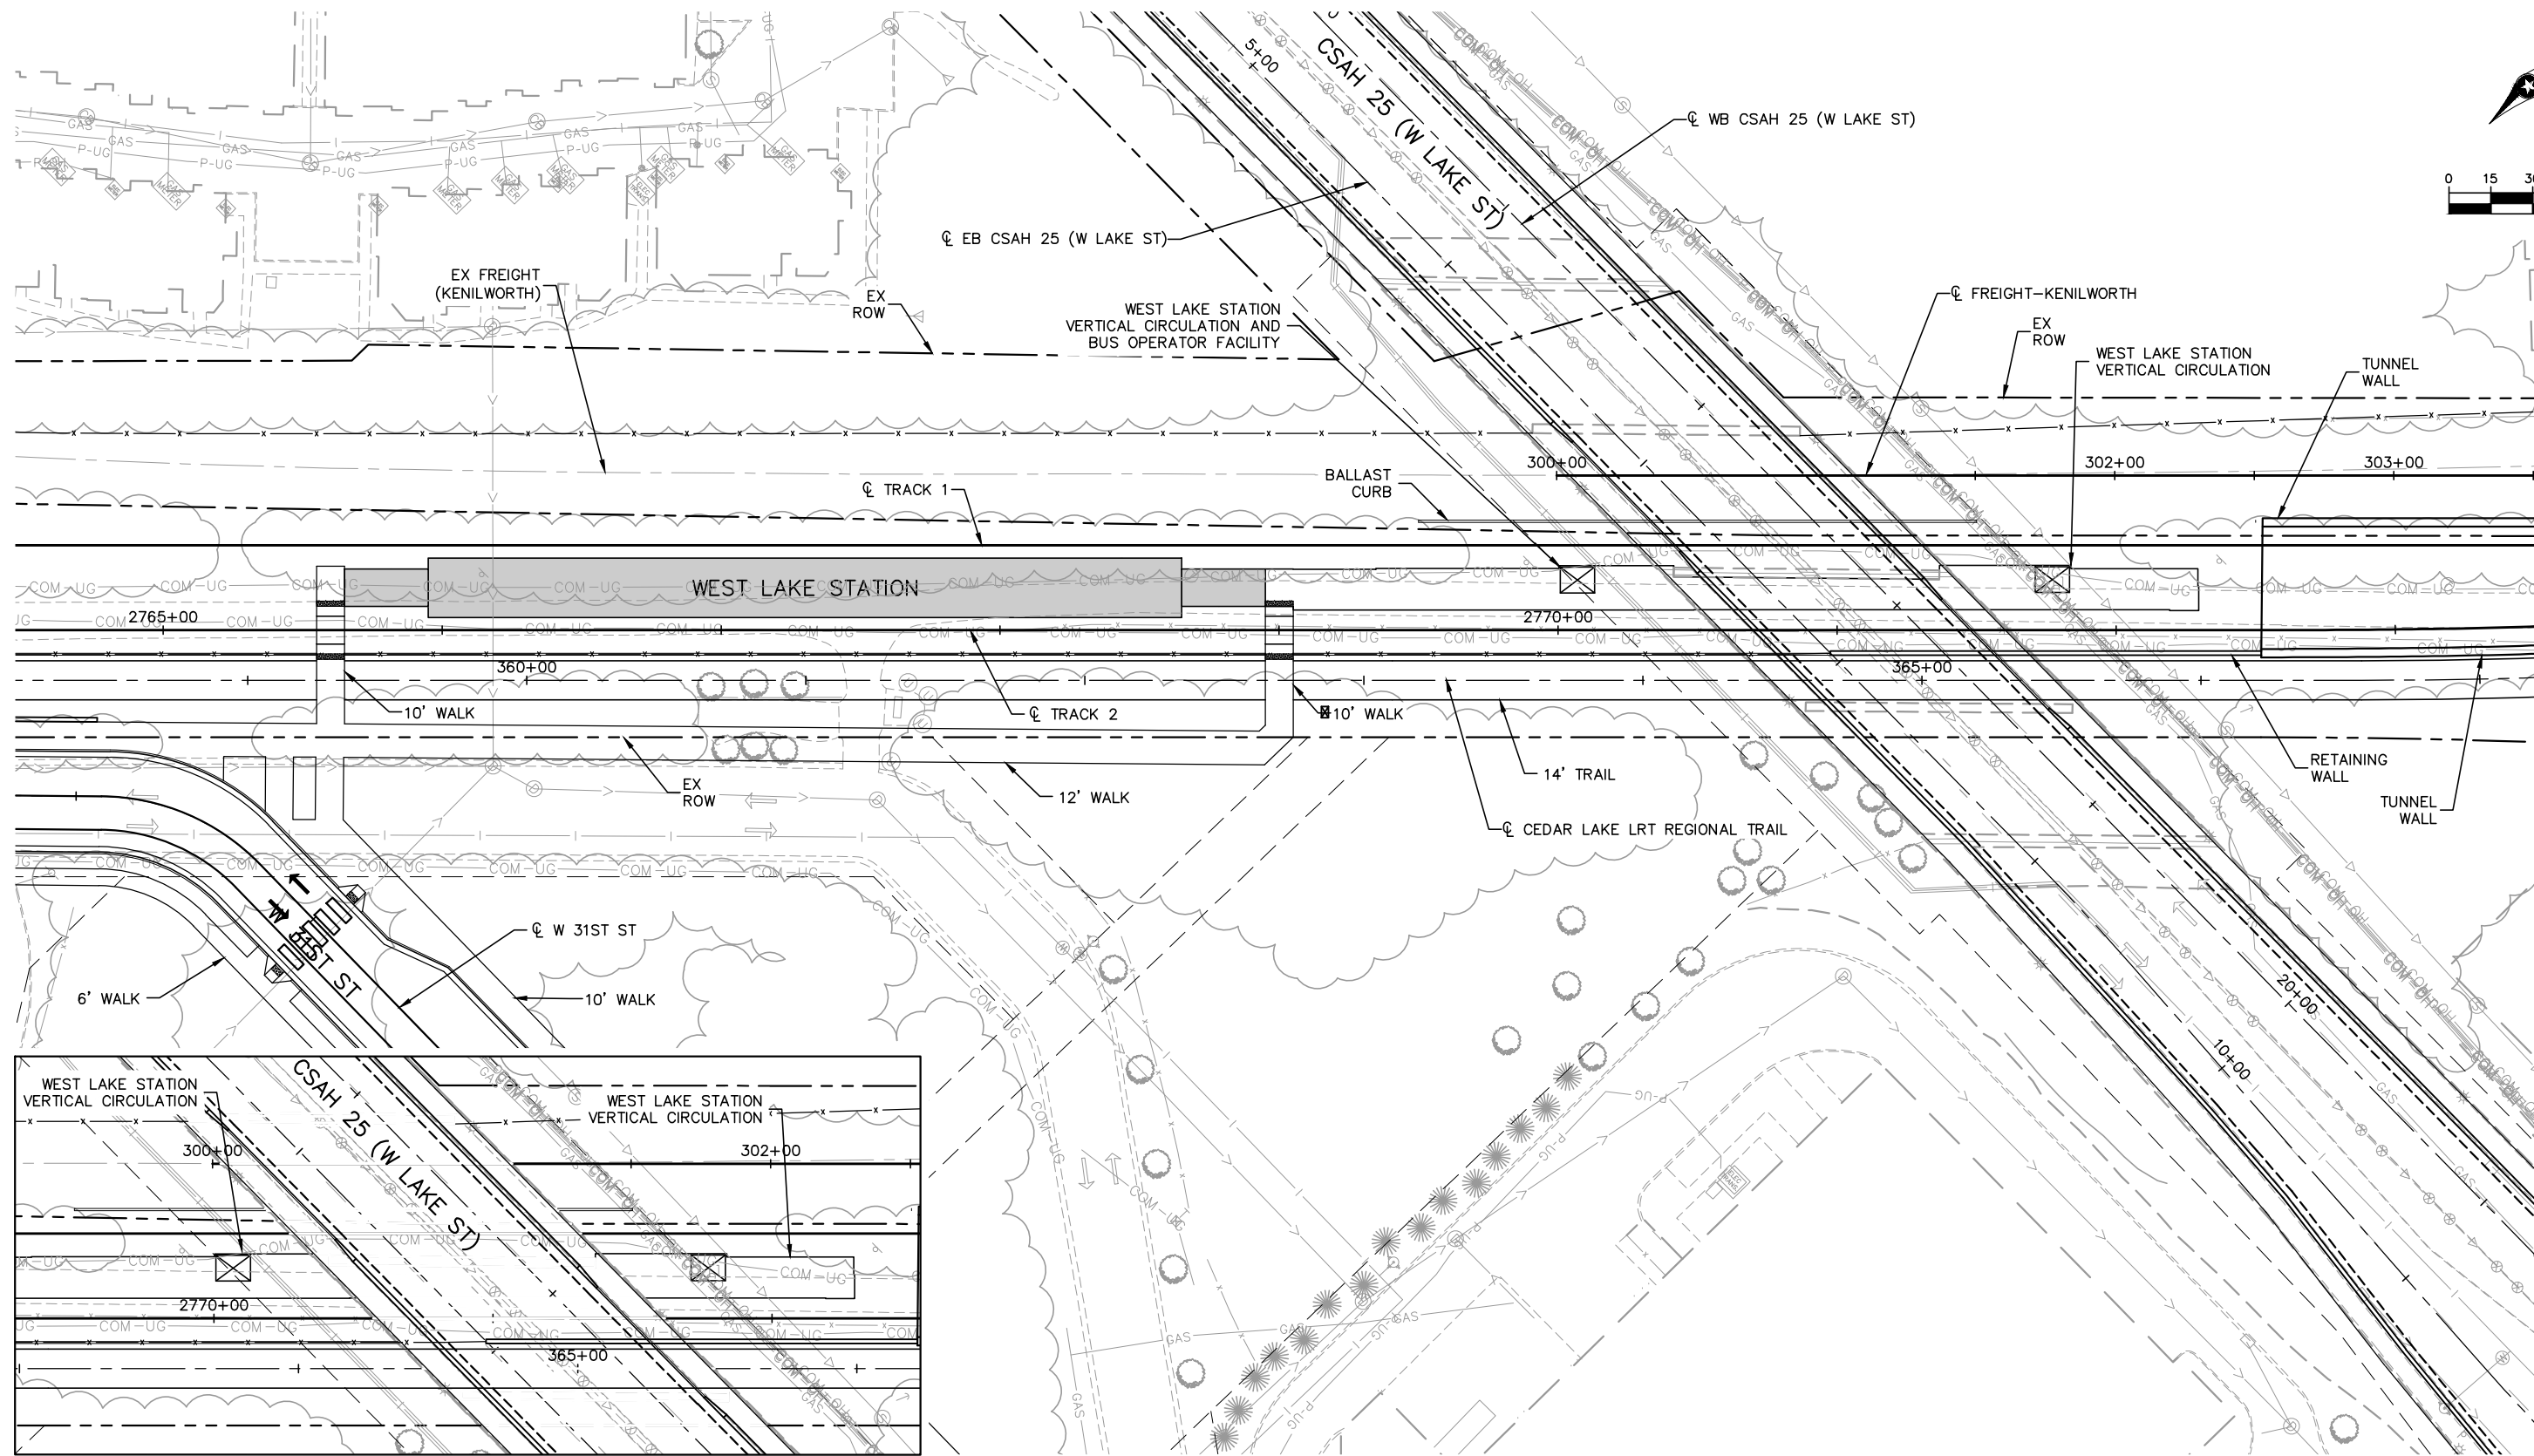

CSAH 25 (W LAKE ST) BRIDGE LEVEL

NO.	DATE	BY	CHECK/DESIGN	REVISION / SUBMITTAL

AECOM Kimley»Horn

MUNICIPAL CONSENT

**METROPOLITAN**
COUNCIL

**SOUTHWEST**
Green Line LRT Extension

EAST SEGMENT 3

WEST LAKE STATION

SITE PLAN

DISCIPLINE:

CIVIL

SHEET NAME:

E3-CIV-PLN - 001


SHEET

48

OF

50

Jul, 21 2015 09:58 am v:\3400_ADC\CAD\SEGMENT E3\PLAN SHEETS M\CIVIL\E3-CIV-PLN.dwg By: Wedgehr

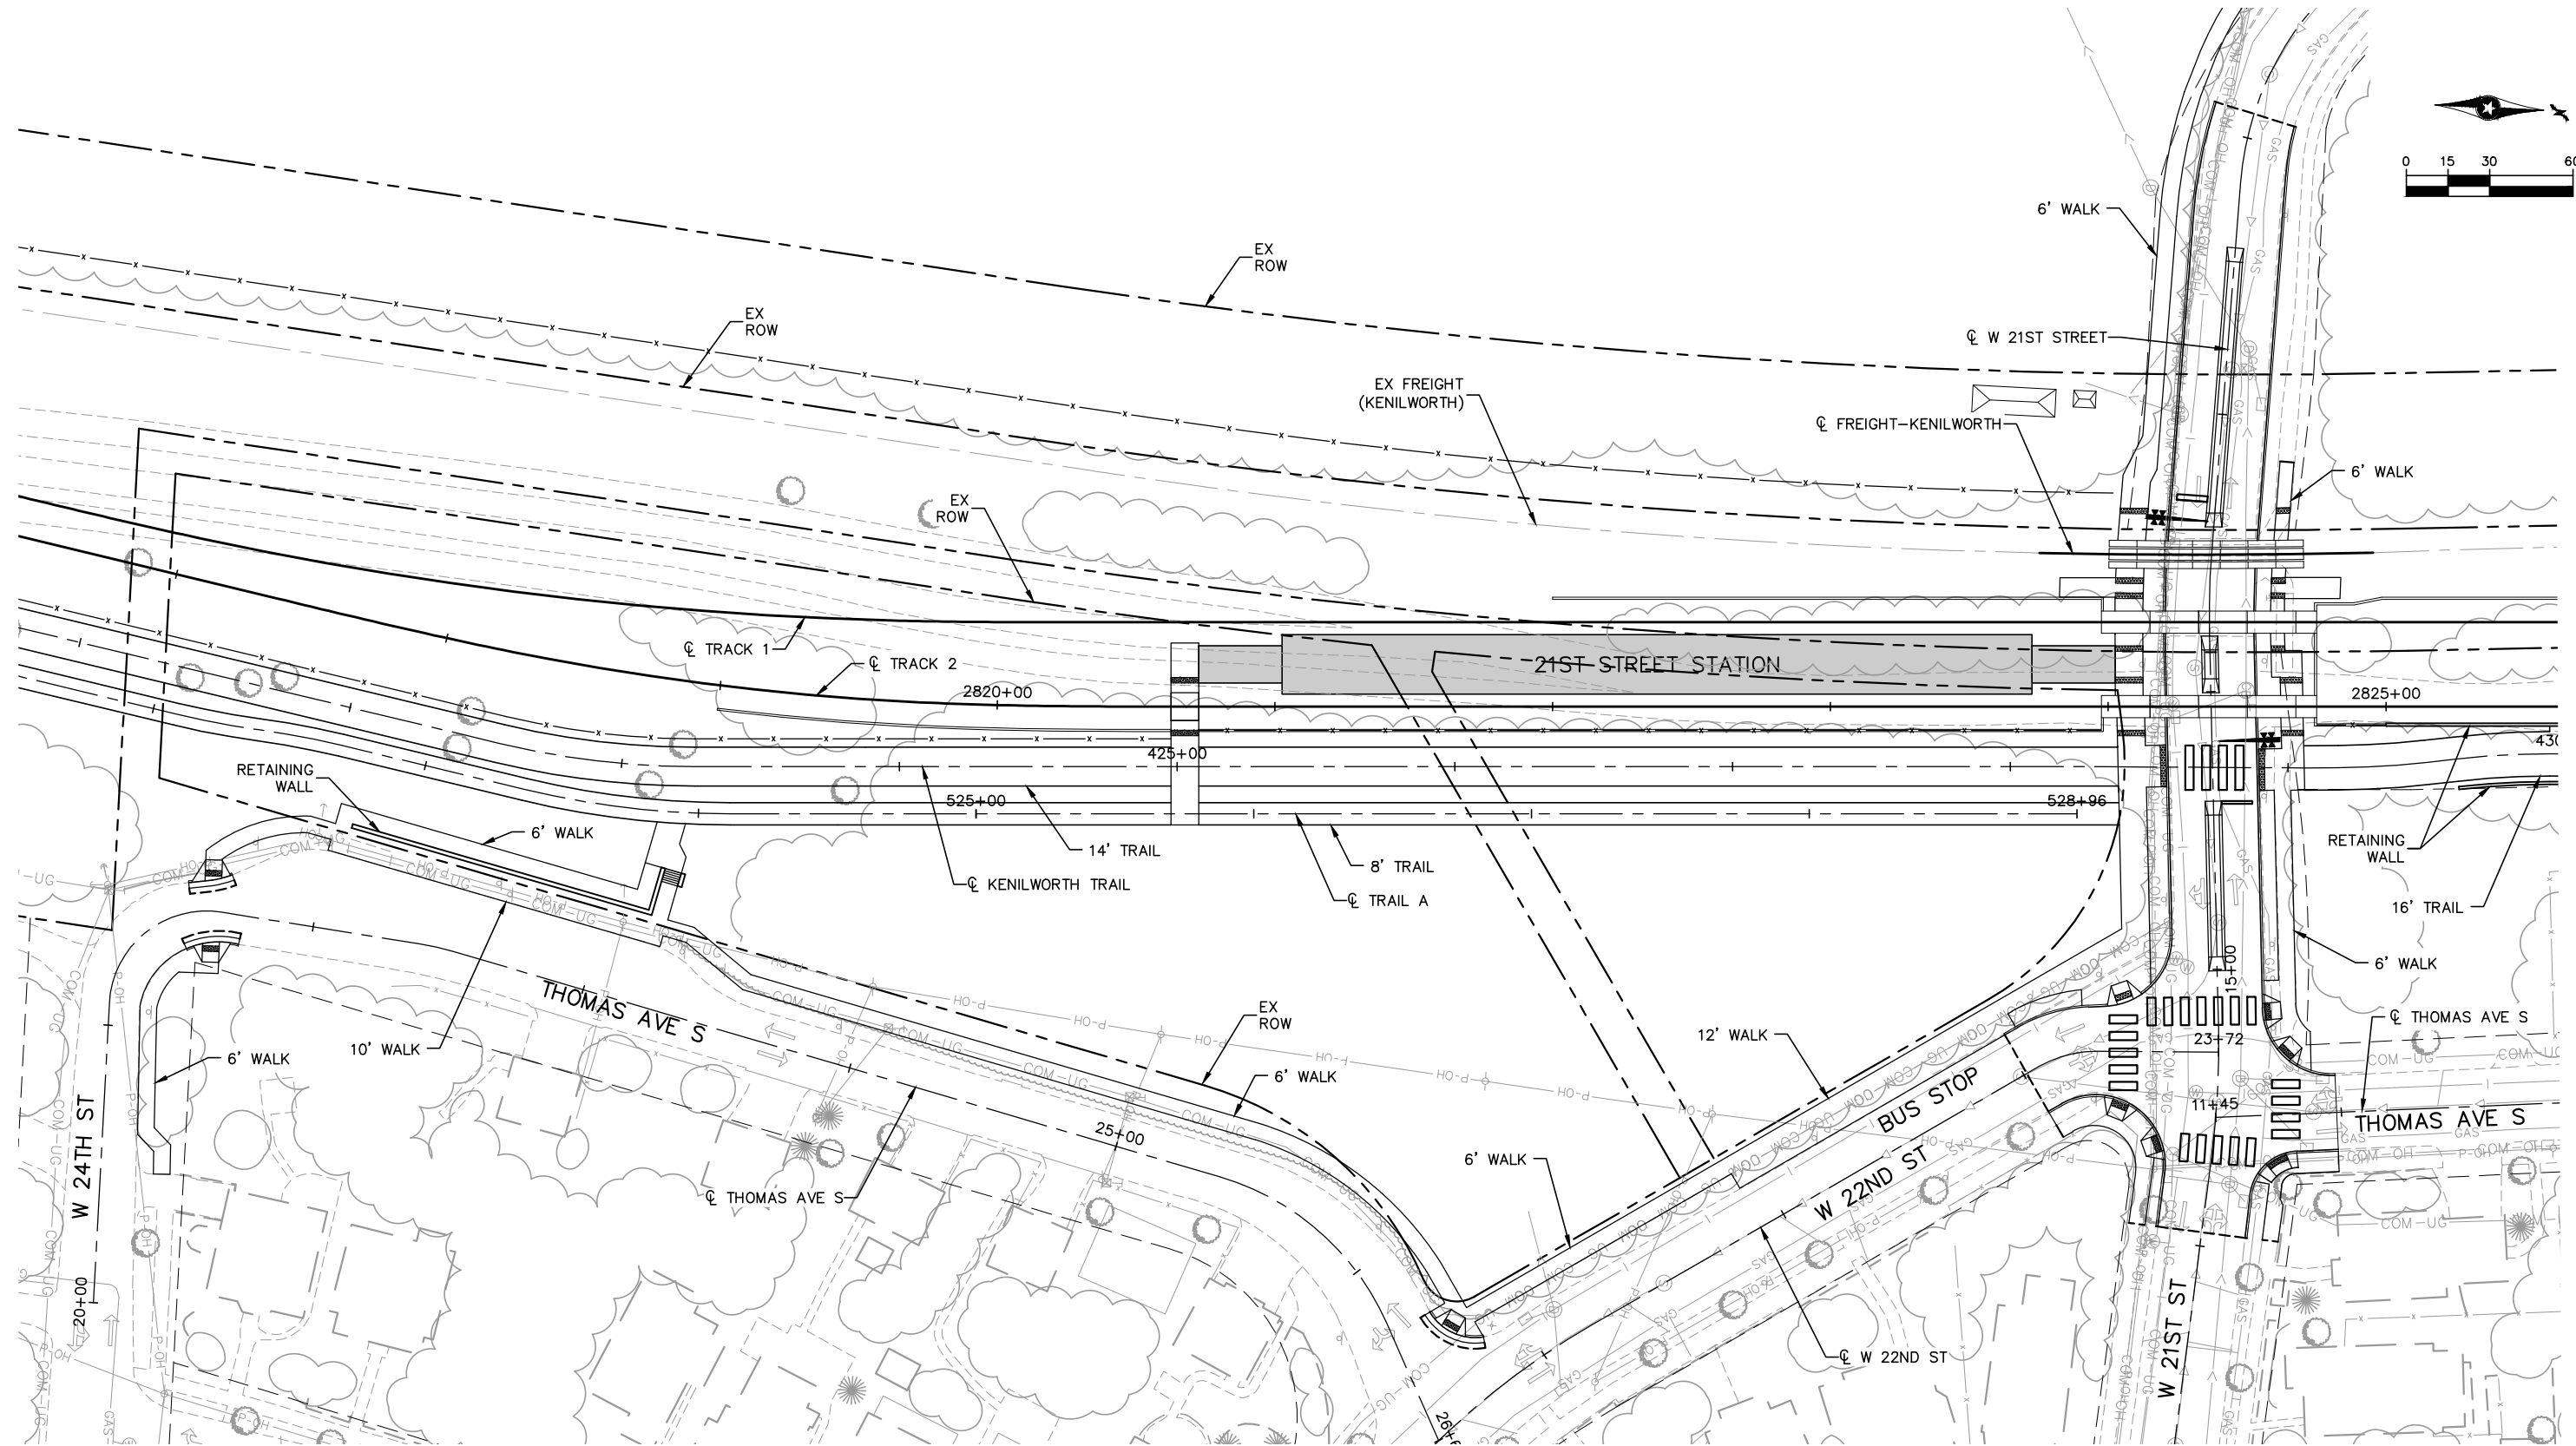

NO.	DATE	BY	CHECK	DESIGN	REVISION / SUBMITTAL



AECOM Kimley»Horn

METROPOLITAN
C O U N C I L

MUNICIPAL CONSENT

**METROPOLITAN**
C O U N C I L


**SOUTHWEST**
Green Line Light Extension

EAST SEGMENT 3
21ST STREET STATION
SITE PLAN

DISCIPLINE: CIVIL

SHEET NAME: E3-CIV-PLN - 002

Jul, 20 2015 05:19 pm V:\3400_ADC\CAD\SEGMENT E3\PLAN SHEETS MC\ARCH\E3-ARC-STA-PLN.dwg By: Ebsenjr

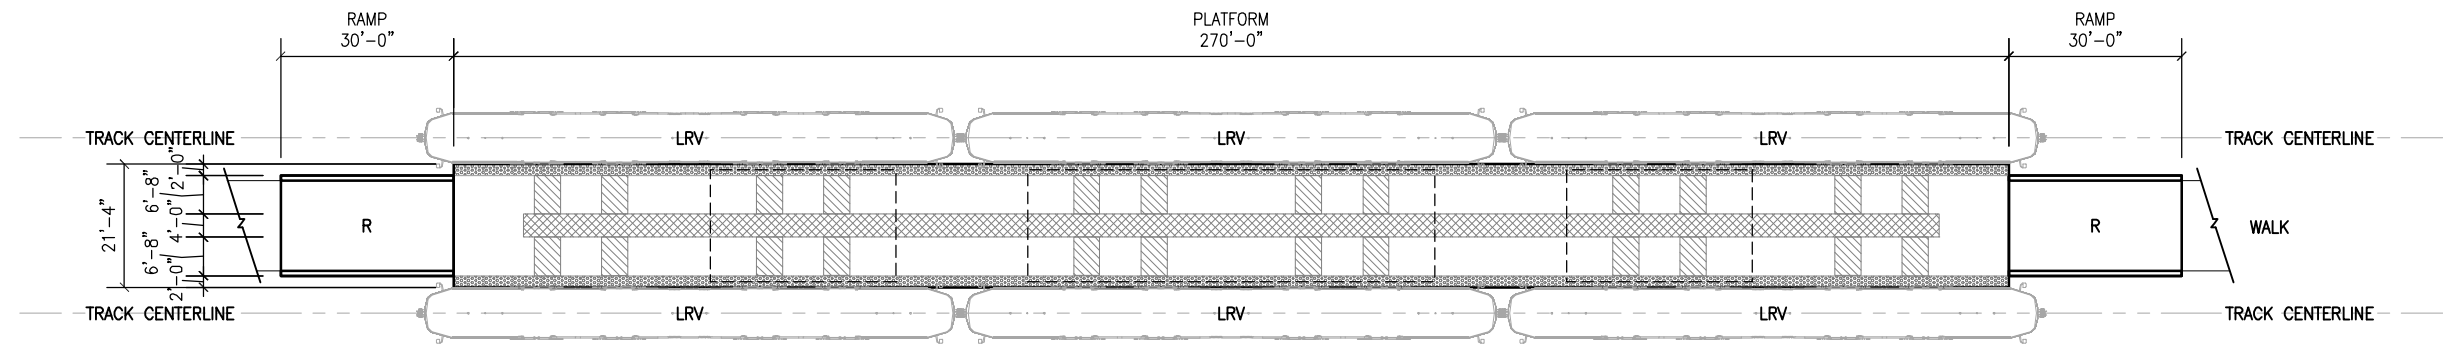

WEST LAKE STATION
21ST STREET STATION

STATION PLATFORM
ELEMENTS:

- ☒ R APPROACH RAMP
 - LESS THAN 5% SLOPE
 - HAND RAILINGS ON BOTH SIDES
- ☐ PATRON CIRCULATION ZONE
 - CLEAR OF OBSTRUCTIONS
 - WIDE ENOUGH TO ALLOW COMFORTABLE PASSAGE OF TWO PEOPLE
- ☒ TRAIN LOADING AND UNLOADING ZONE
 - AREAS WHERE TRAIN DOORS ARE LOCATED WHEN LRV IS AT STATION PLATFORM.
- ☒ PATRON WAITING AREA AND STRUCTURE ZONE
 - FARE COLLECTION EQUIPMENT
 - COMMUNICATIONS AND ELECTRICAL EQUIPMENT
 - INFORMATION KIOSKS
 - TRASH CANS
 - SIGNAGE
- ☐ SHELTER AND CANOPY STRUCTURE
 - COVERED WINDSCREEN/SHELTER AREAS WITH BENCHES AND LEANING RAILS
 - PROTECTION AT BOARDING AREAS
- ☒ BOARDING EDGE
 - ADA DETECTABLE WARNING AT EDGE OF PLATFORM

STATION TYPE
BY LOCATION:

STATION CANOPY DESIGN VARIES BY STATION
TYPE AND LOCATION

WEST LAKE STATION: TOWN SQUARE TYPE

21ST STREET STATION: LANDSCAPE TYPE

NO.	DATE	BY	CHECK	DESIGN	REVISION / SUBMITTAL



AECOM

MUNICIPAL CONSENT



**EAST SEGMENT 3
STATION LAYOUT
CENTER PLATFORM**

DISCIPLINE: ARCHITECTURE

SHEET NAME: E3-ARC-STA-PLN

SHEET
50
OF
50