





MN STATUTE 473.3994

<u>INDEX</u>	
<u>GENERAL DRAWINGS</u>	
1	COVER SHEET AND INDEX OF DRAWINGS
2	SEGMENT KEY MAP
3	LEGEND AND ABBREVIATIONS
<u>TRACK DRAWINGS</u>	
4-5	SHEET LAYOUT INDEX
6-24	PLAN AND PROFILE
<u>CIVIL DRAWINGS</u>	
25-26	SHEET LAYOUT INDEX
27-46	ROADWAY PLAN AND PROFILE
47-55	TRAIL PLAN AND PROFILE
56	SITE PLAN - PENN STATION
57-58	SITE PLAN - VAN WHITE STATION
59-62	SITE PLAN - PROTECTED BIKEWAYS
<u>ARCHITECTURAL DRAWING-S</u>	
63	STATION LAYOUTS



PRELIMINARY - NOT FOR CONSTRUCTION

Jul, 16 2015 07:22 pm v:\3400_ADC\CAD\SEGMENT E4\PLAN SHEETS MC\GENERAL\E4-GEN-KEY.dwg By: Wedgehr

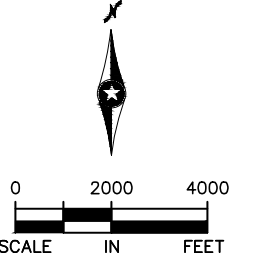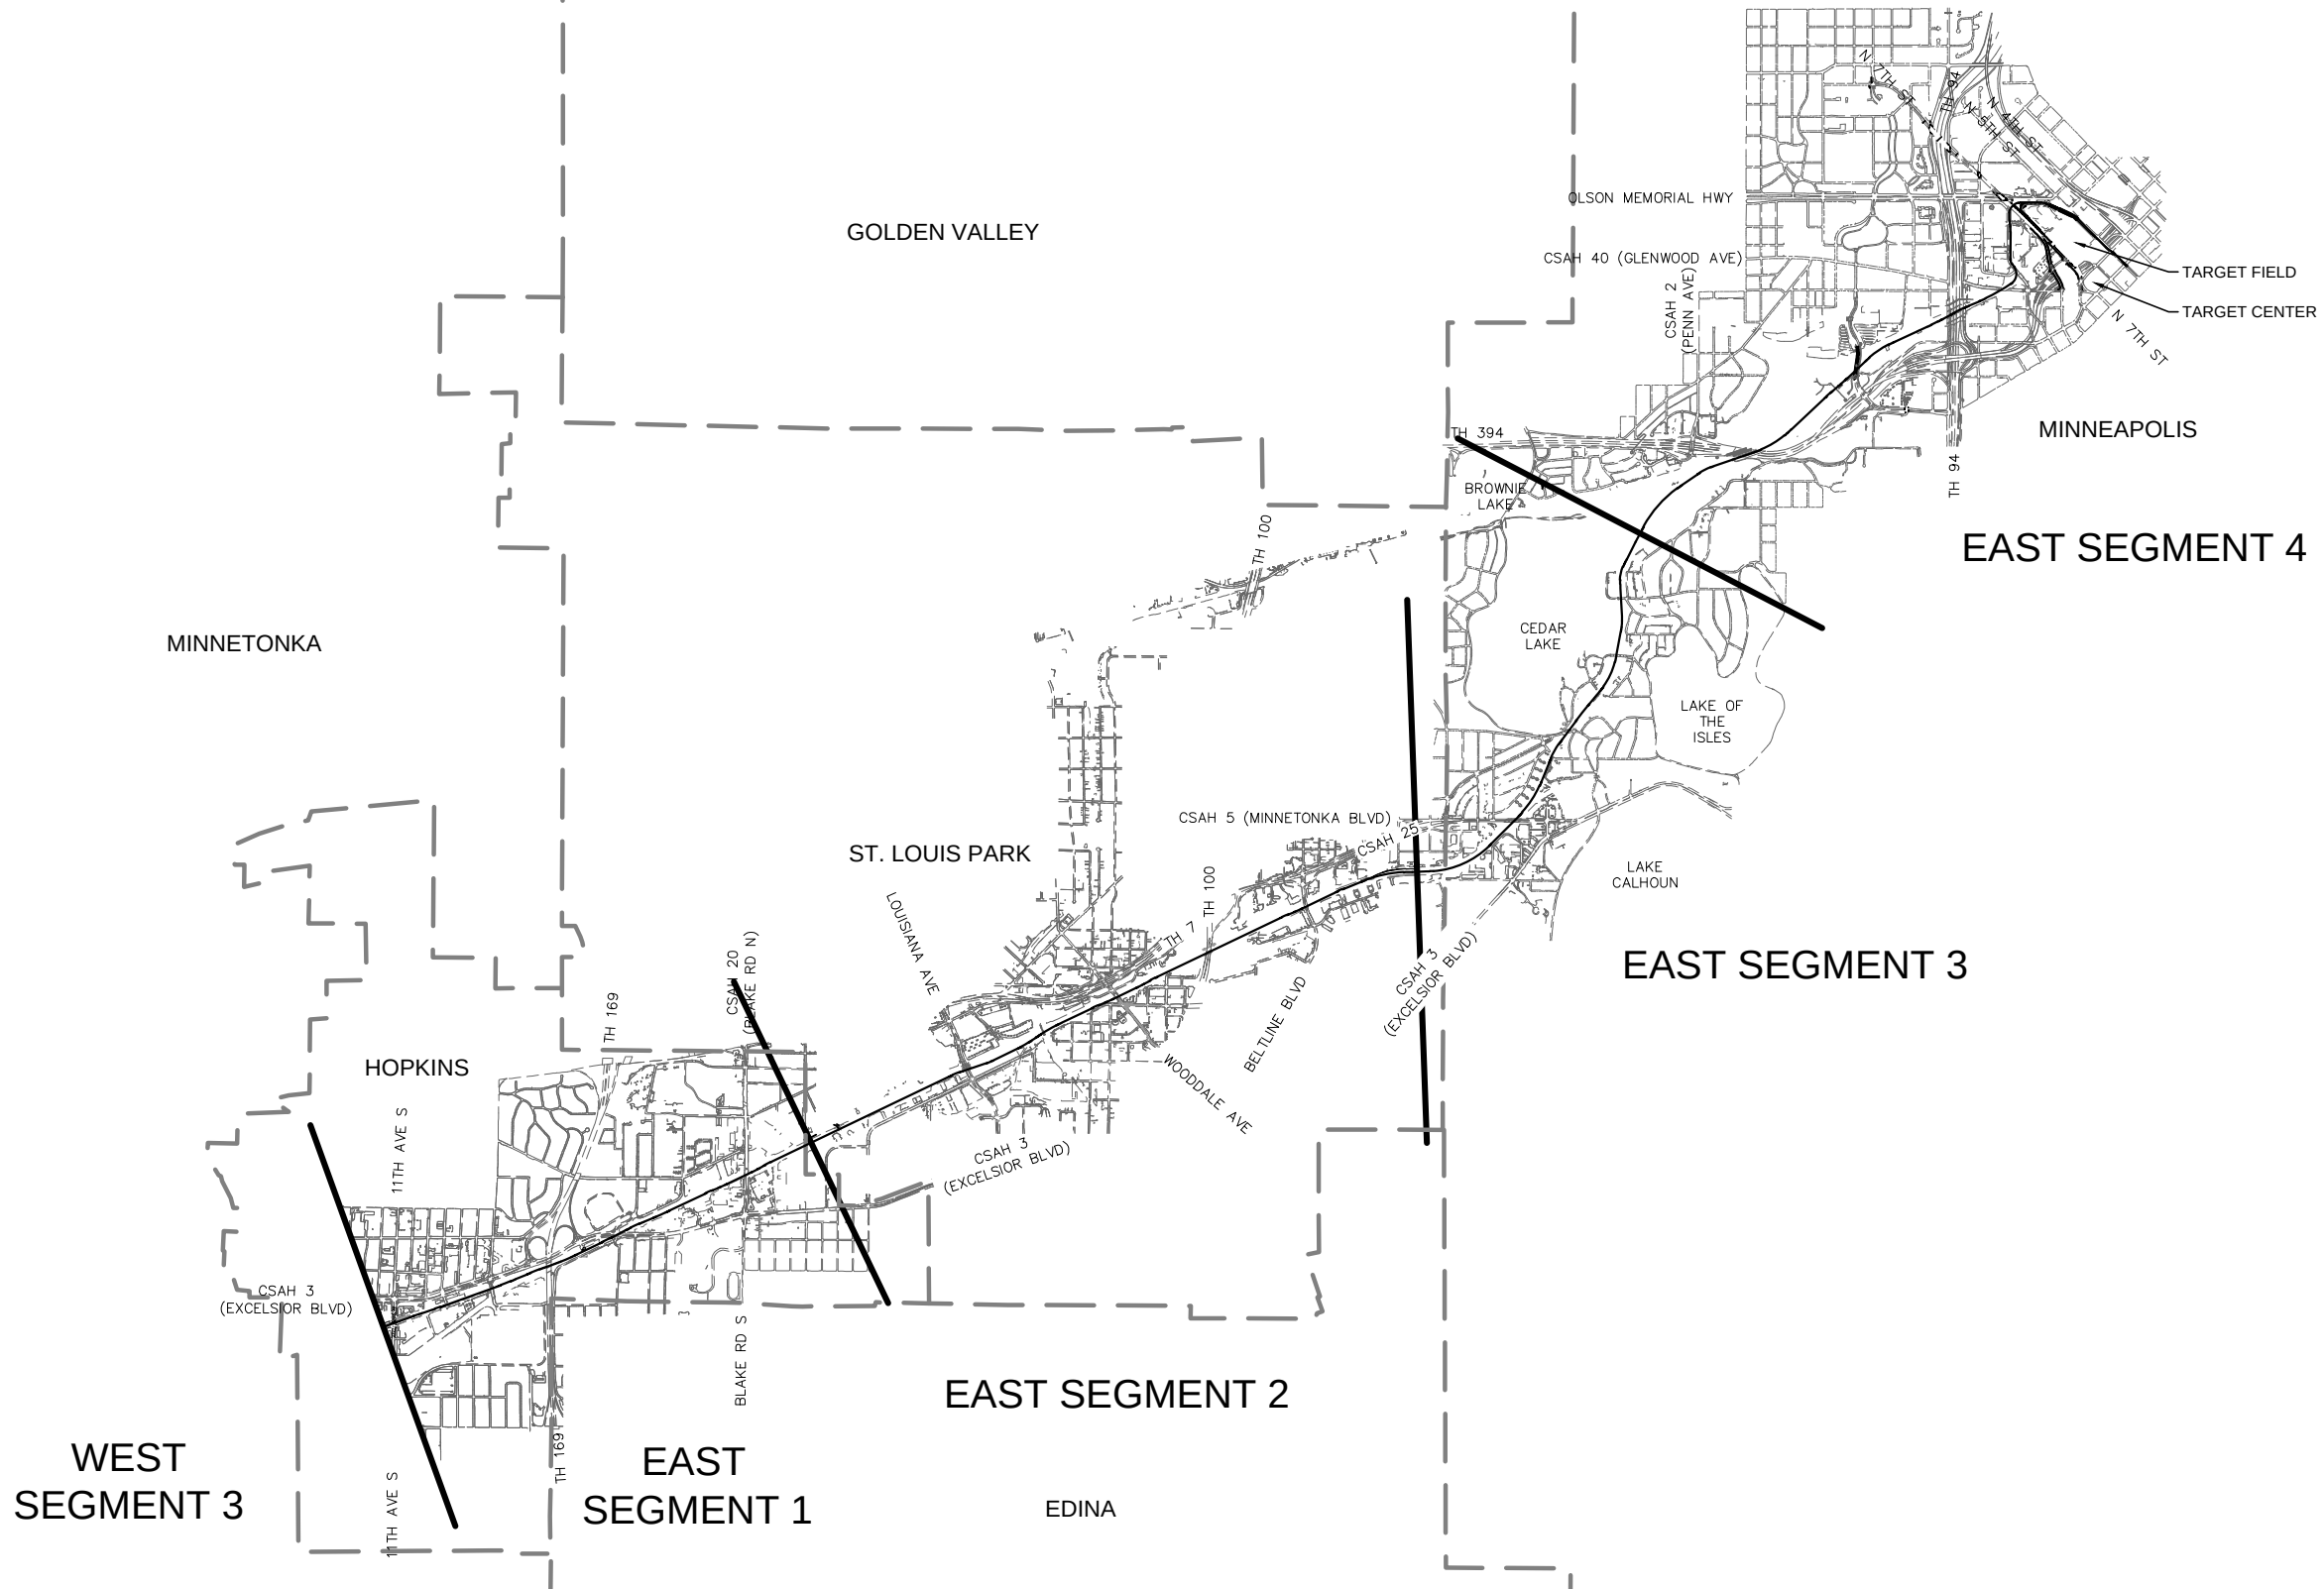

NO.	DATE	BY	CHECK	DESIGN	REVISION / SUBMITTAL


MUNICIPAL CONSENT






**EAST SEGMENT 4
GENERAL
SEGMENT KEY MAP**

DISCIPLINE: **GENERAL**




SHEET NAME: **E4-GEN-KEY - 001**

SHEET
2
OF
63

Jul, 16 2015 07:23 pm v:\3400_ADC\CAD\SEGMENT E4\PLAN SHEETS MC\GENERAL\E4-GEN-NTS.dwg By: Wedgehr

   TRACK SYMBOLS						CIVIL SYMBOLS						TRACK LINETYPES						CIVIL LINETYPES															
	PROPOSED SIGNALIZED INTERSECTION						ACCESSIBLE PEDESTRIAN CURB RAMP (DESIGN VARIES)						ROADWAY ☿				TRACK ☿				ROADWAY ☿												
	EXISTING SIGNALIZED INTERSECTION						PROPOSED SIGNALIZED INTERSECTION						RETAINING WALL				CONCRETE CURB AND GUTTER				TRACK ☿												
	PROPOSED DIRECTIONAL LANE USE						EXISTING SIGNALIZED INTERSECTION						BALLAST CURB				TUNNEL WALL				TRAIL												
	EXISTING DIRECTIONAL LANE USE						PROPOSED DIRECTIONAL LANE USE						FENCE				EX ROW				SIDEWALK												
	AUTOMATIC GATE						EXISTING DIRECTIONAL LANE USE						PROP ROW				PROP TCE				BRIDGE												
	RAIL TURNOUT						AUTOMATIC GATE						PROP PE				PROP PE				RETAINING WALL												
	RAIL CROSSOVER (DOUBLE)						HANDICAP PARKING STALL						TUNNEL WALL				PROP TCE				CROSSWALK												
	RAIL CROSSOVER (SINGLE)						TACTILE WARNING STRIP						PROP TCE				PROP TCE				STOP BAR												
	POINT OF SWITCH (PS)						TPSS BUILDING (TPSS-SW###)						PROP PE				PROP PE				MEDIAN NOSE												
	RAILROAD CURVE NUMBER						SIGNAL OR INTERMEDIATE OR PLATFORM OR XING OR TUNNEL HOUSE OR ANY COMBINATION OF THESE						PROP PE				PROP PE				SAWCUT												
NOTE: ALL TURNOUTS AND CROSSOVERS TO BE EQUIPPED WITH POWER SWITCH MACHINES AND SWITCH HEATERS													PROP PE				PROP PE				FENCE												
													PROP PE				PROP PE				DELINEATED WETLAND												
													PROP PE				PROP PE				WATER EDGE												
													PROP PE				PROP PE				EX ROW												
													PROP PE				PROP PE				PROP ROW												
													PROP PE				PROP PE				PROP TCE												
													PROP PE				PROP PE				PROP PE												
													PROP PE				PROP PE				PROP PE												
													PROP PE				PROP PE				CONCRETE SIDEWALK JOINTING												
													PROP PE				PROP PE				CONCRETE SIDEWALK JOINTING												
												<																					

Jul, 21 2015 05:47 pm V:\3400_ADC\CAD\SEGMENT E4\PLAN SHEETS MC\TRACK\E4-TRK-IDX.dwg By: V-Rasull

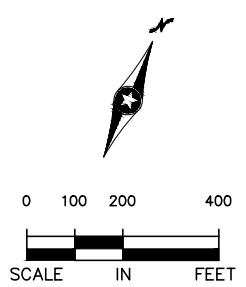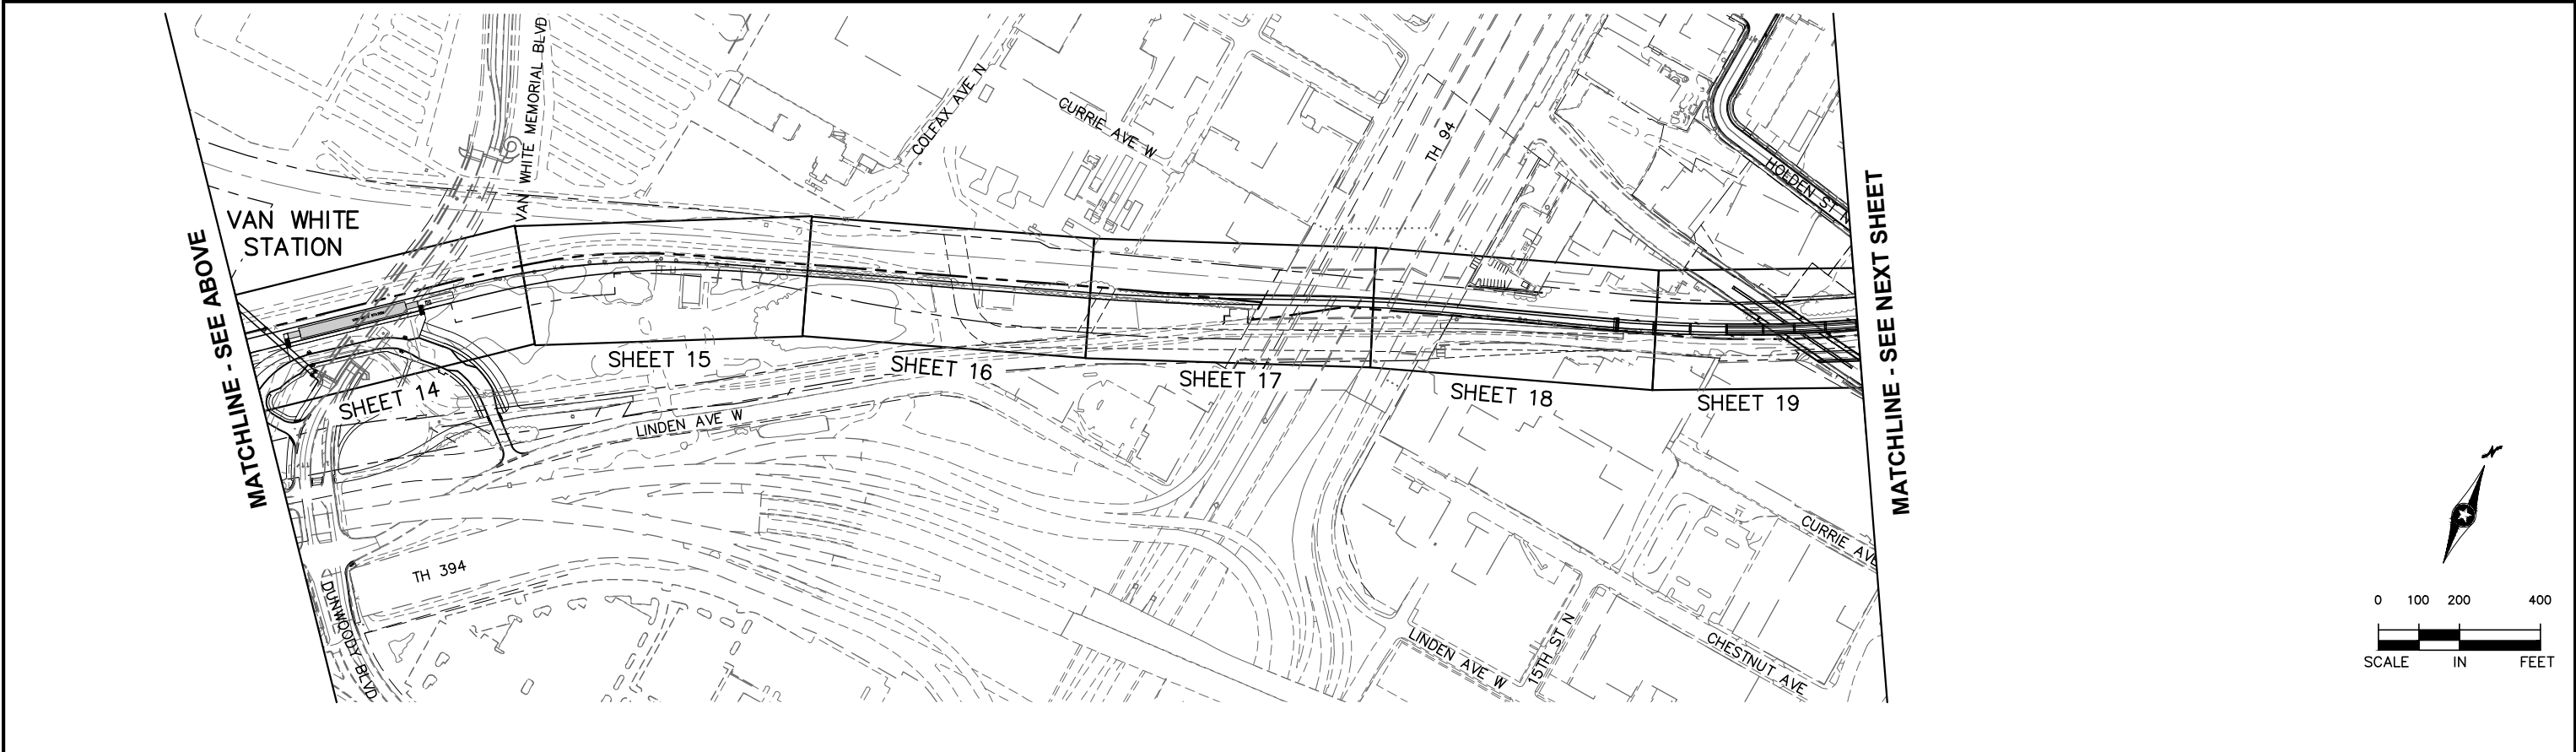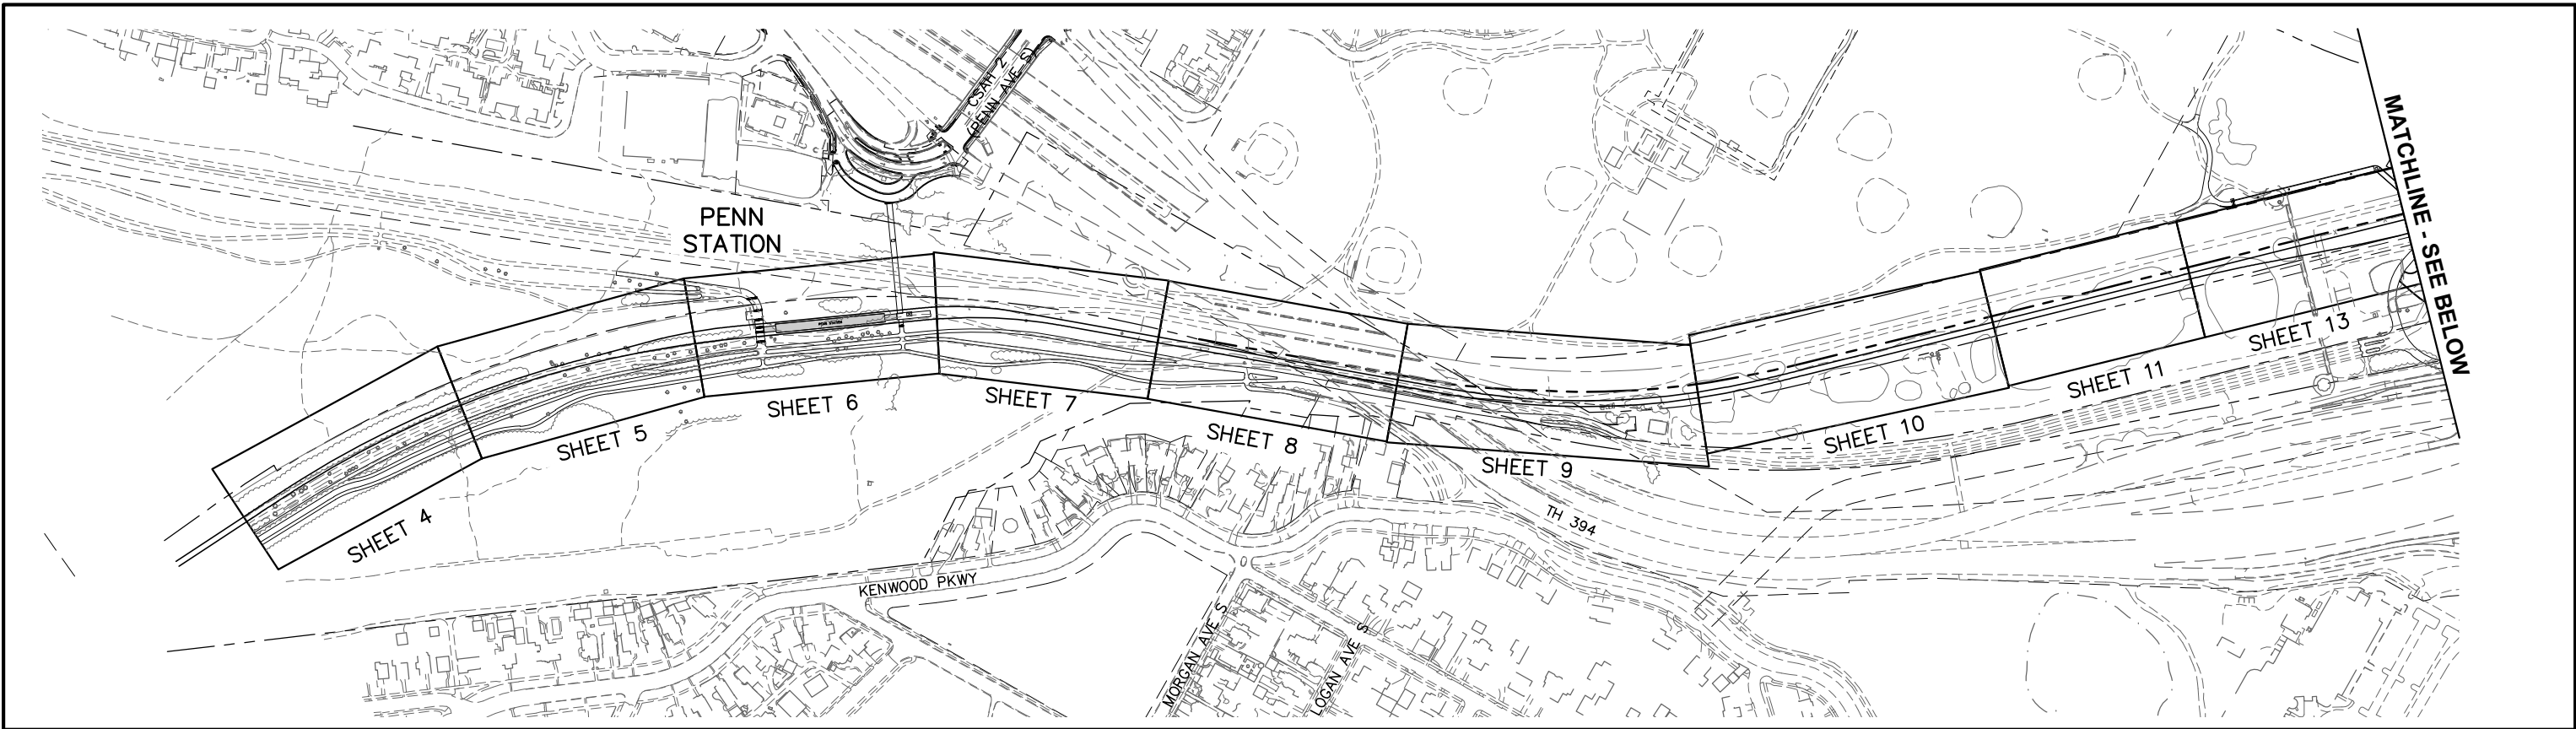

NO.	DATE	BY	CHECK	DESIGN	REVISION / SUBMITTAL








MUNICIPAL CONSENT









EAST SEGMENT 4
TRACK
SHEET LAYOUT INDEX
SHEET 1 OF 2

DISCIPLINE:
TRACK


SHEET NAME:
E4-TRK-IDX - 001

SHEET
4
OF
63

Jul, 21 2015 05:47 pm v:\3400_ADC\CAD\SEGMENT E4\PLAN SHEETS MC\TRACK\E4-TRK-IDX.dwg By: V-Rasull

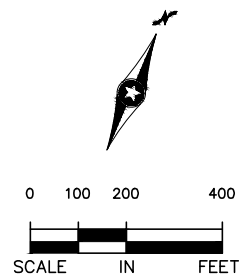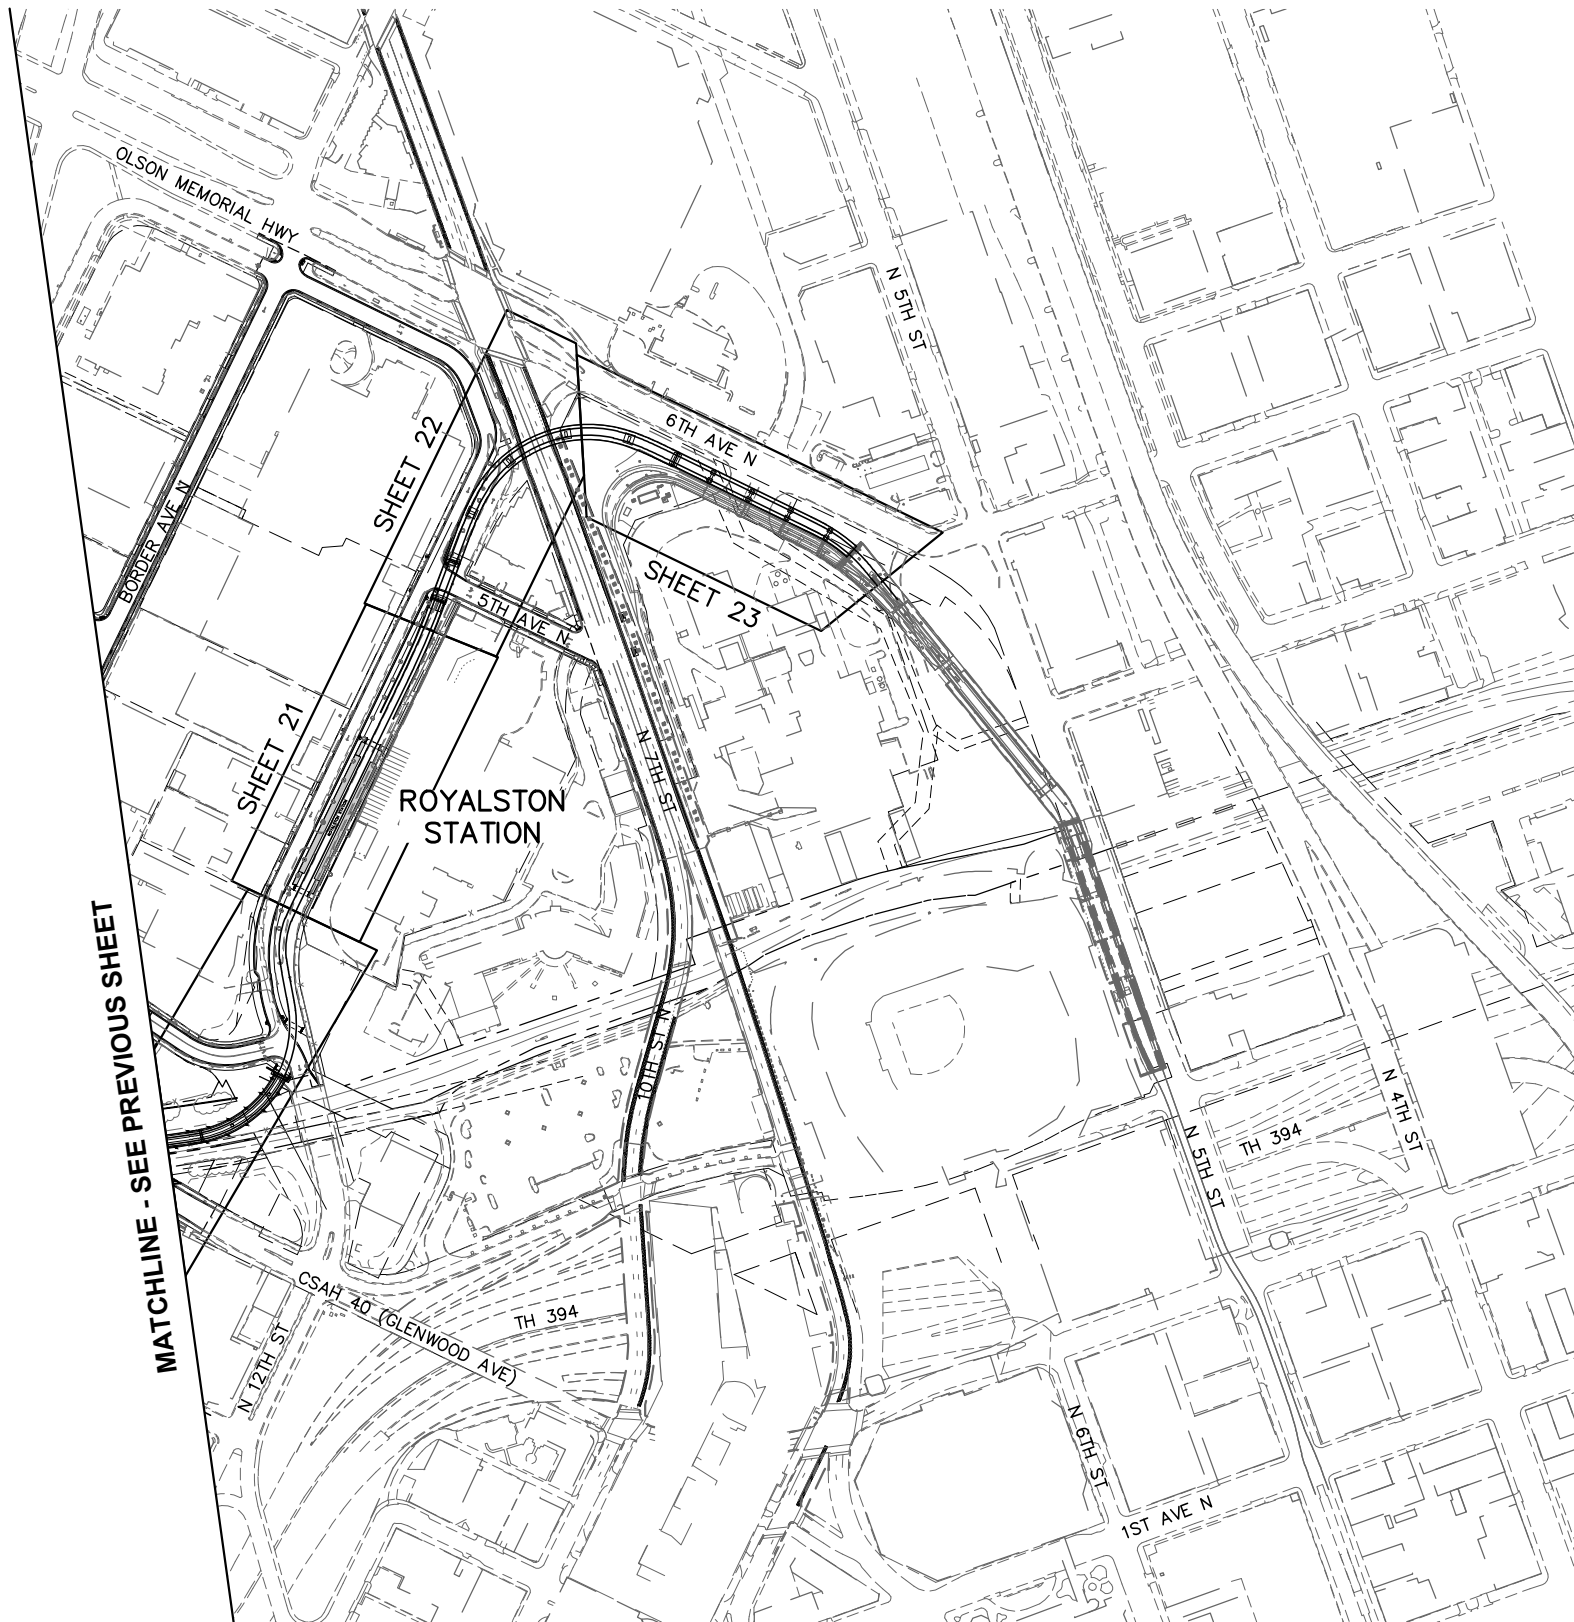

NO.	DATE	BY	CHECK	DESIGN	REVISION / SUBMITTAL

 



MUNICIPAL CONSENT






EAST SEGMENT 4
TRACK
SHEET LAYOUT INDEX
SHEET 2 OF 2

DISCIPLINE: TRACK




SHEET NAME: E4-TRK-IDX - 002

SHEET
5
OF
63




Jul, 21 2015 05:49 pm V:\3400_ADC\CAD\SEGMENT E4\PLAN SHEETS MC\TRACK\E4-TRK-PRF.dwg By: V-Rasull

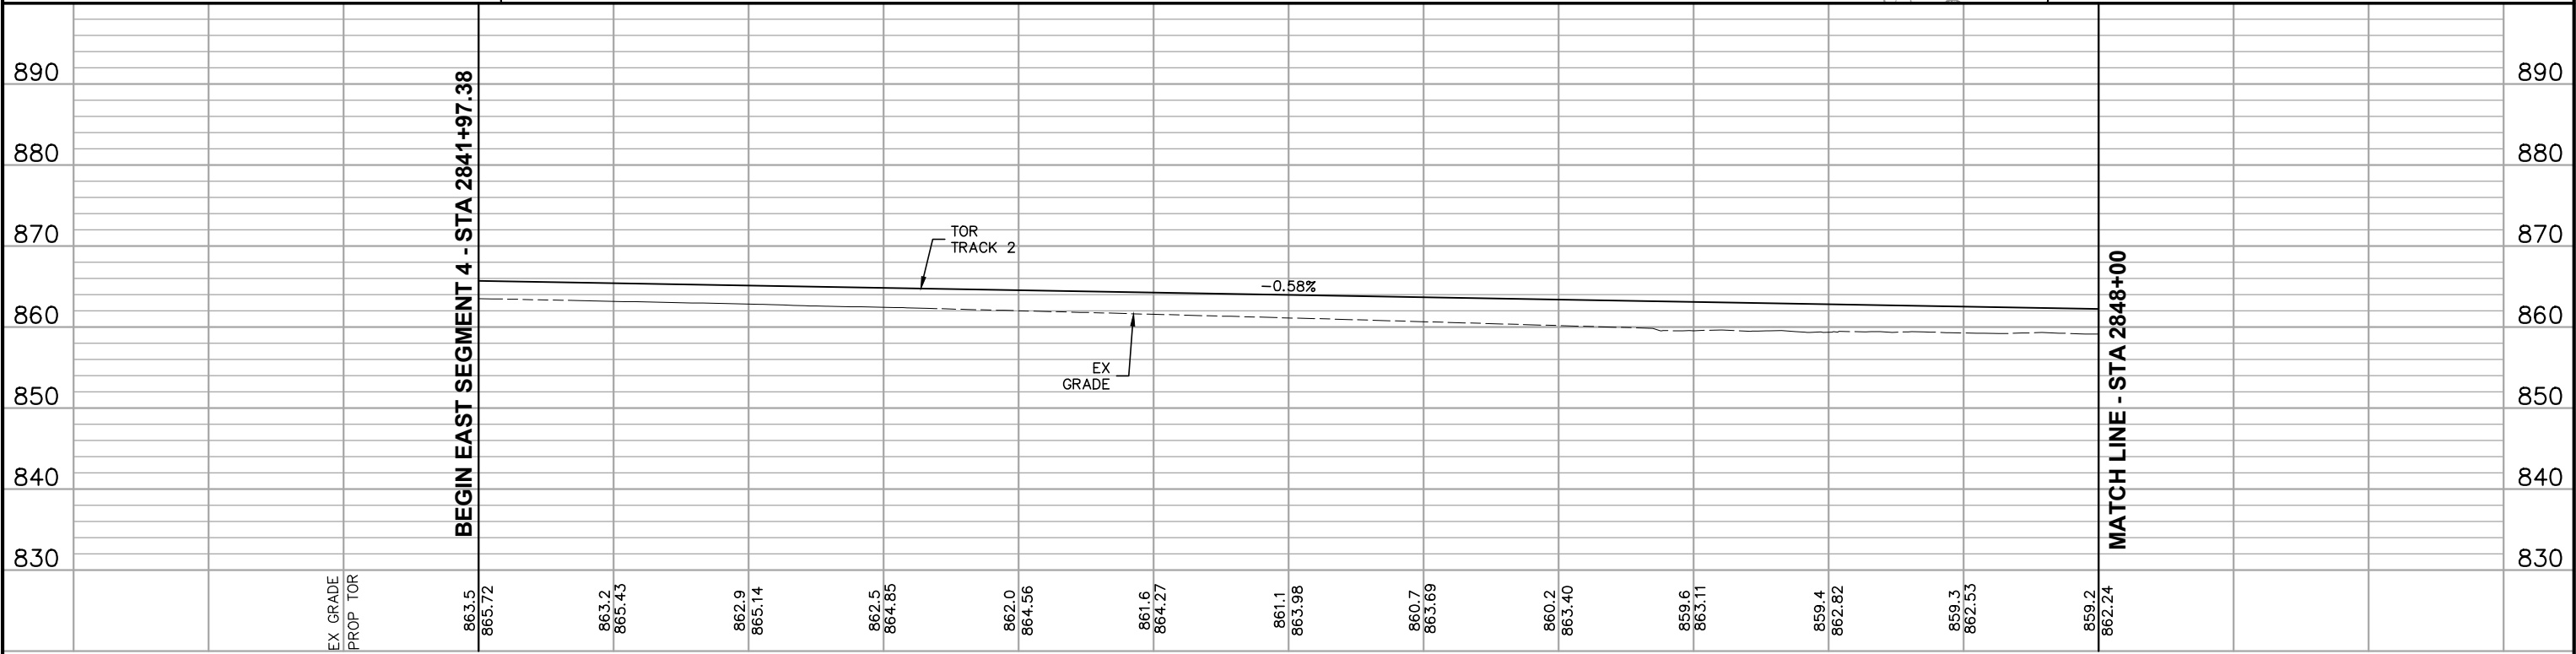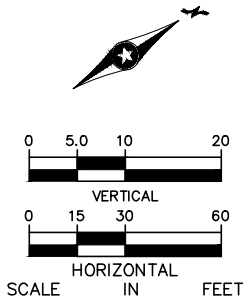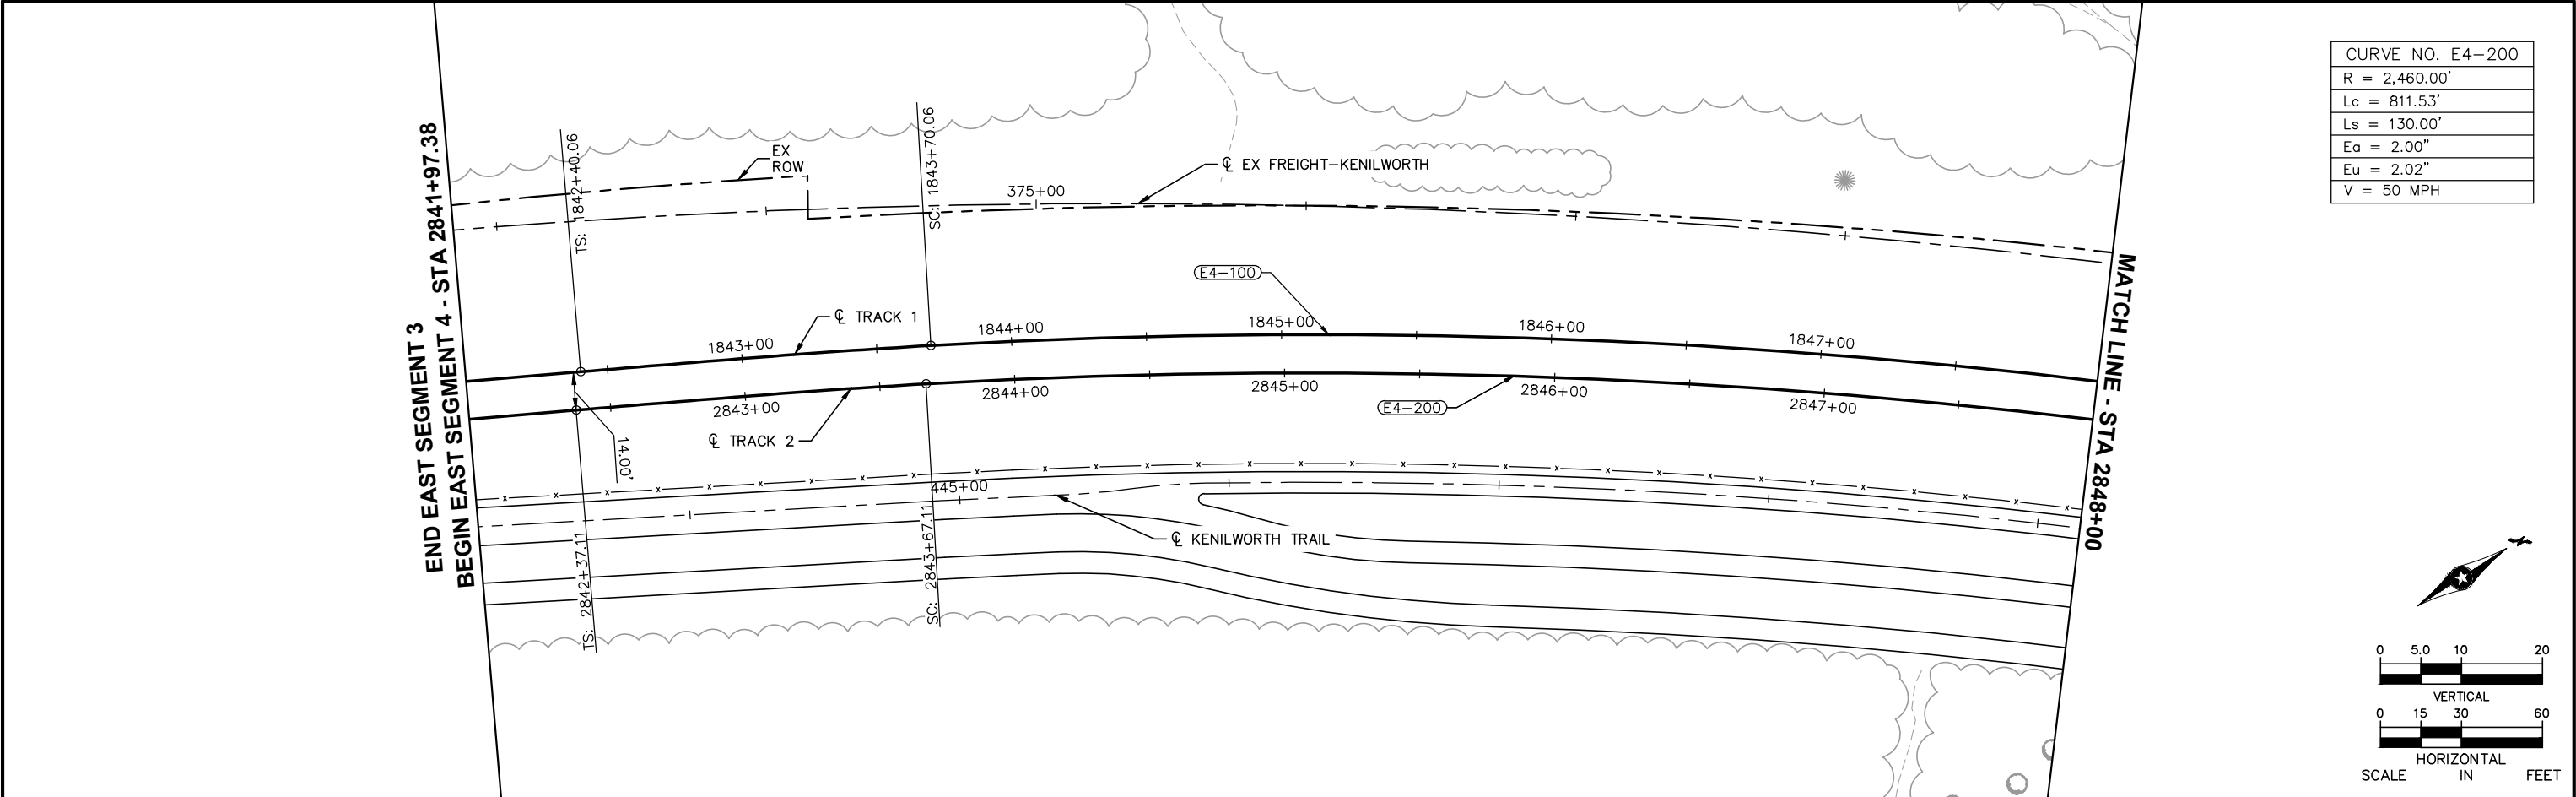

2842+00						2843+00						2844+00						2845+00						2846+00						2847+00						2848+00					
NO.	DATE	BY	CHECK	DESIGN	REVISION / SUBMITTAL							AECOM						METROPOLITAN C O U N C I L SOUTHWEST Green Line LRT Extension						EAST SEGMENT 4 TRACK PLAN AND PROFILE STA 2841+97.38 TO STA 2848+00												SHEET 6 OF 63					
					MUNICIPAL CONSENT																																	DISCIPLINE: TRACK			

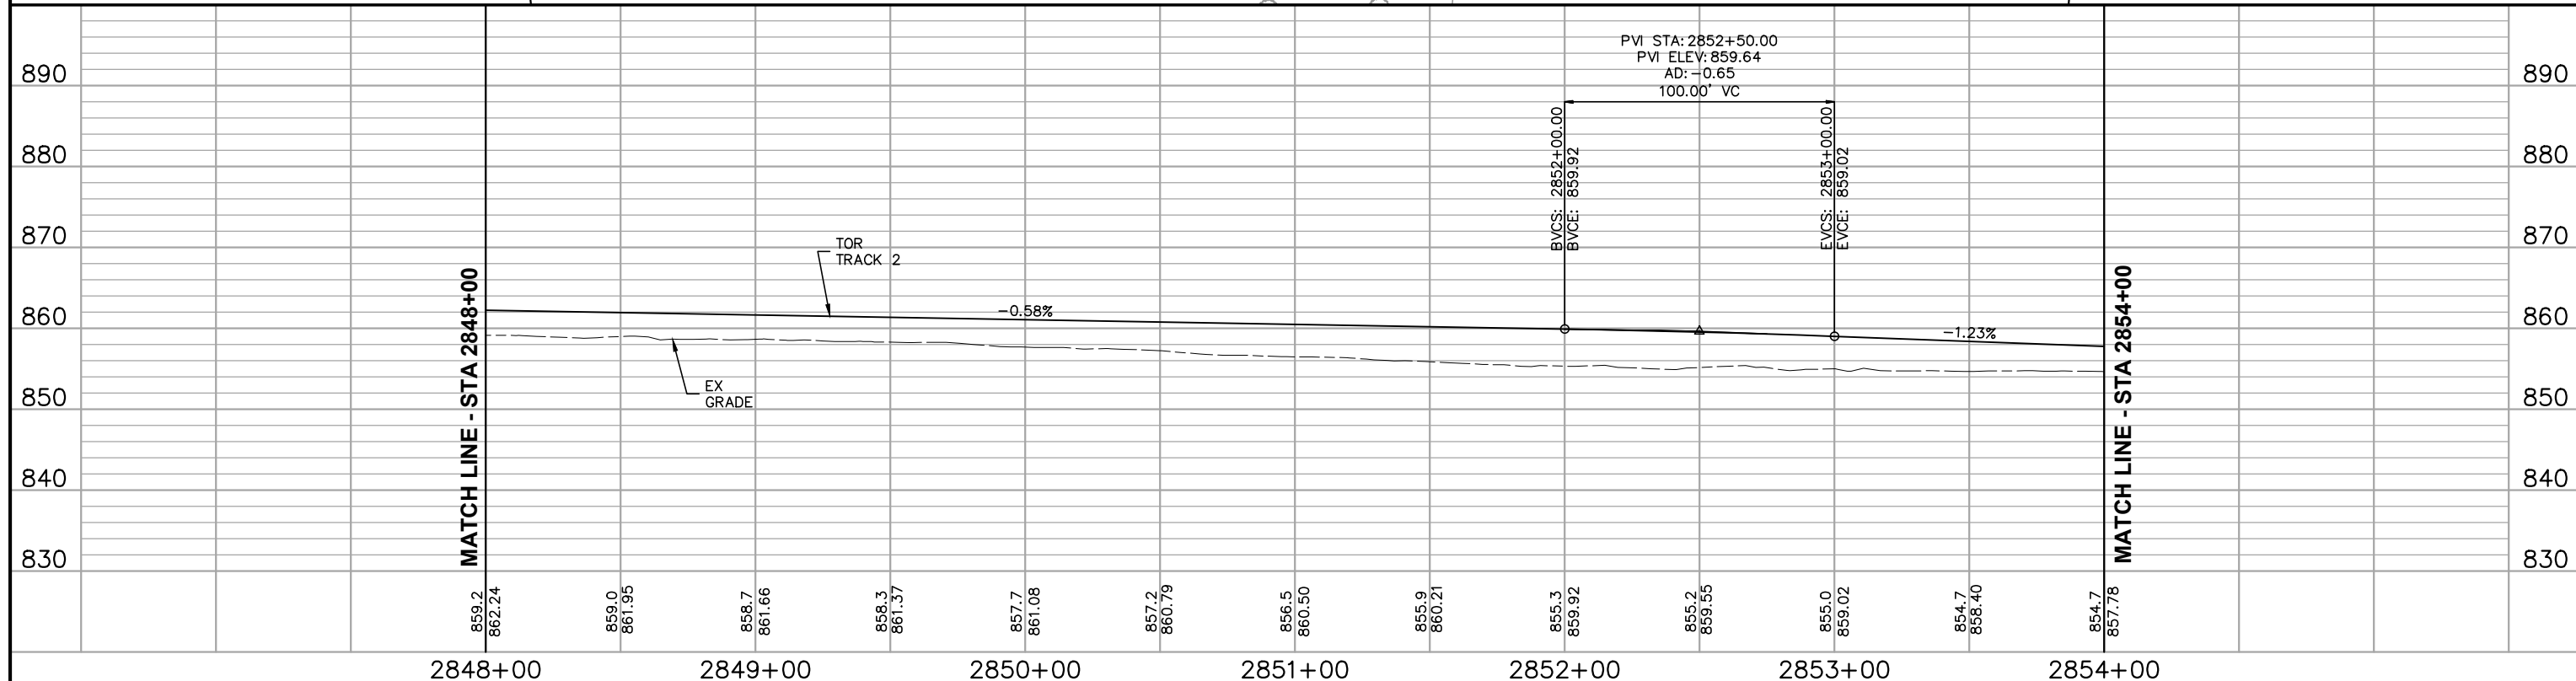
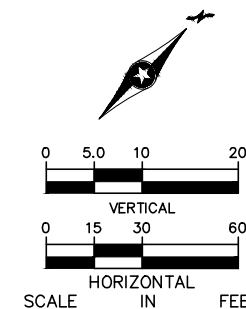
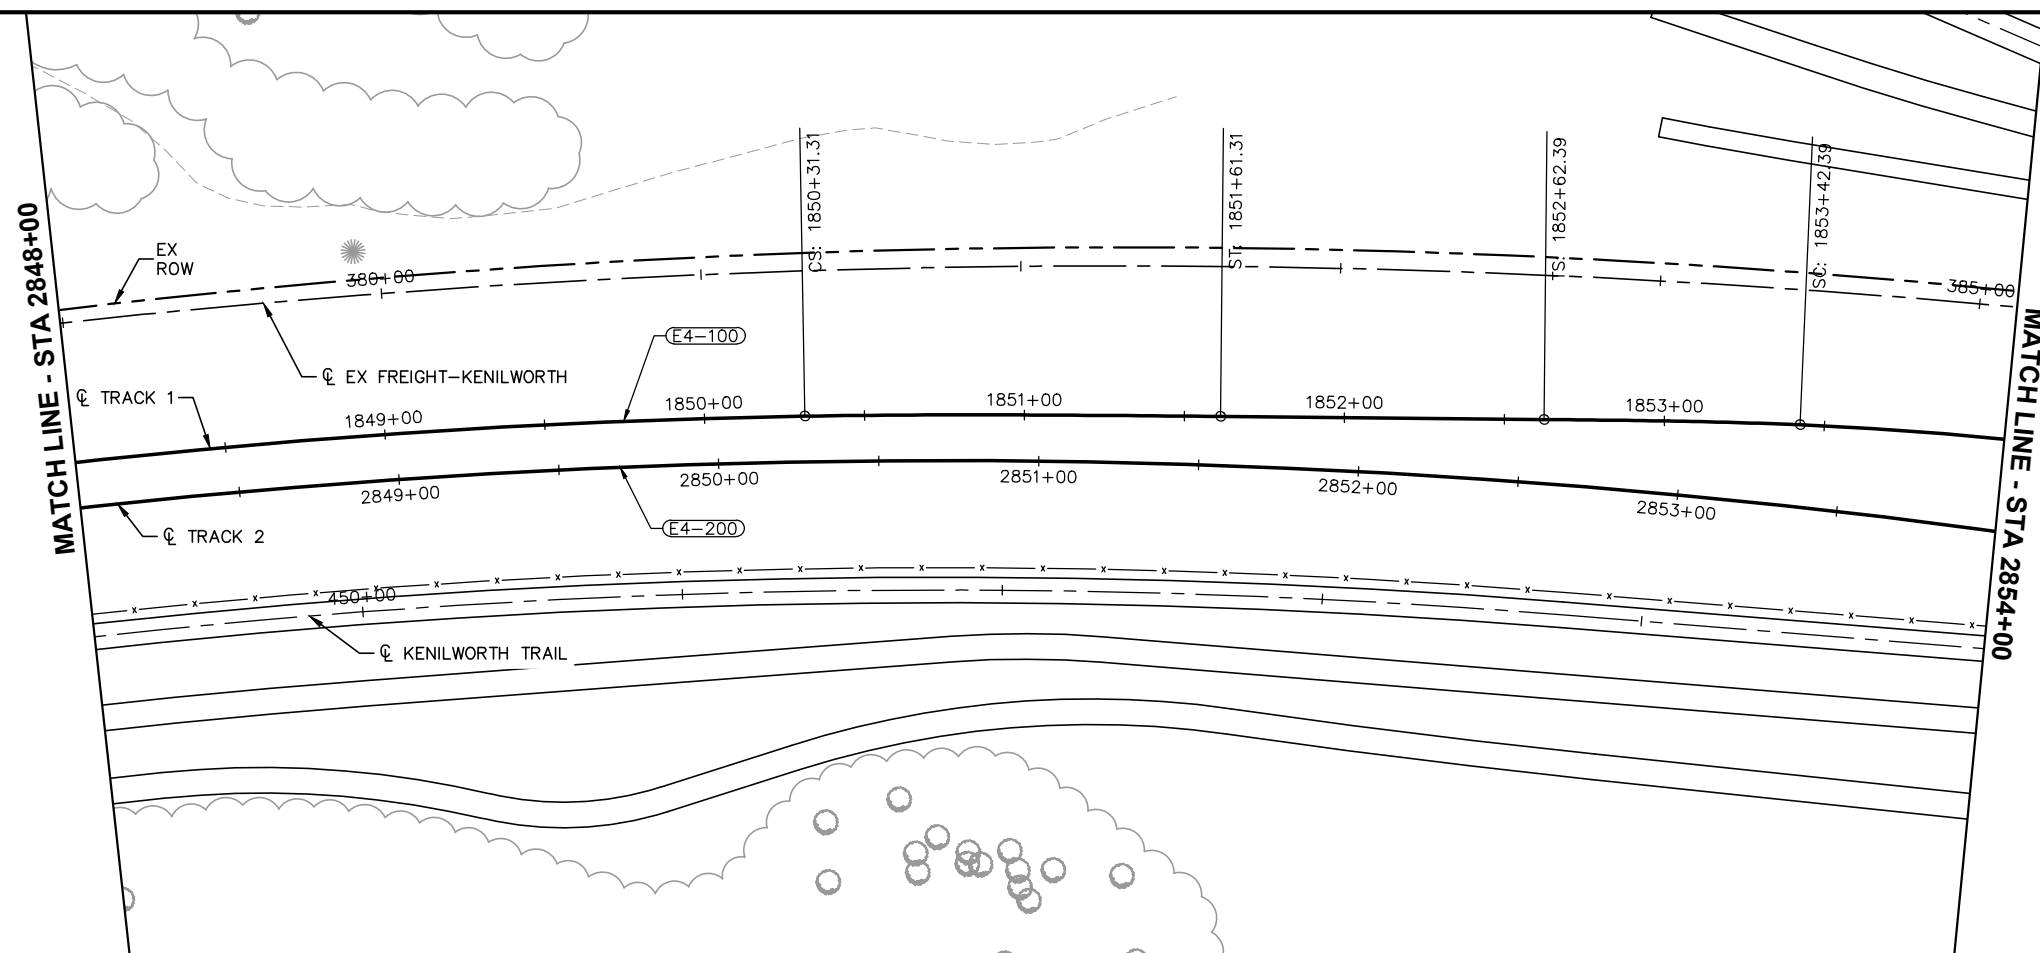


NO.	DATE	BY	CHECK	DESIGN	REVISION / SUBMITTAL			EAST SEGMENT 4 TRACK PLAN AND PROFILE STA 2848+00 TO STA 2854+00 DISCIPLINE: TRACK SHEET NAME: E4-TRK-PRF - 002		SHEET 7 OF 63
						MUNICIPAL CONSENT				

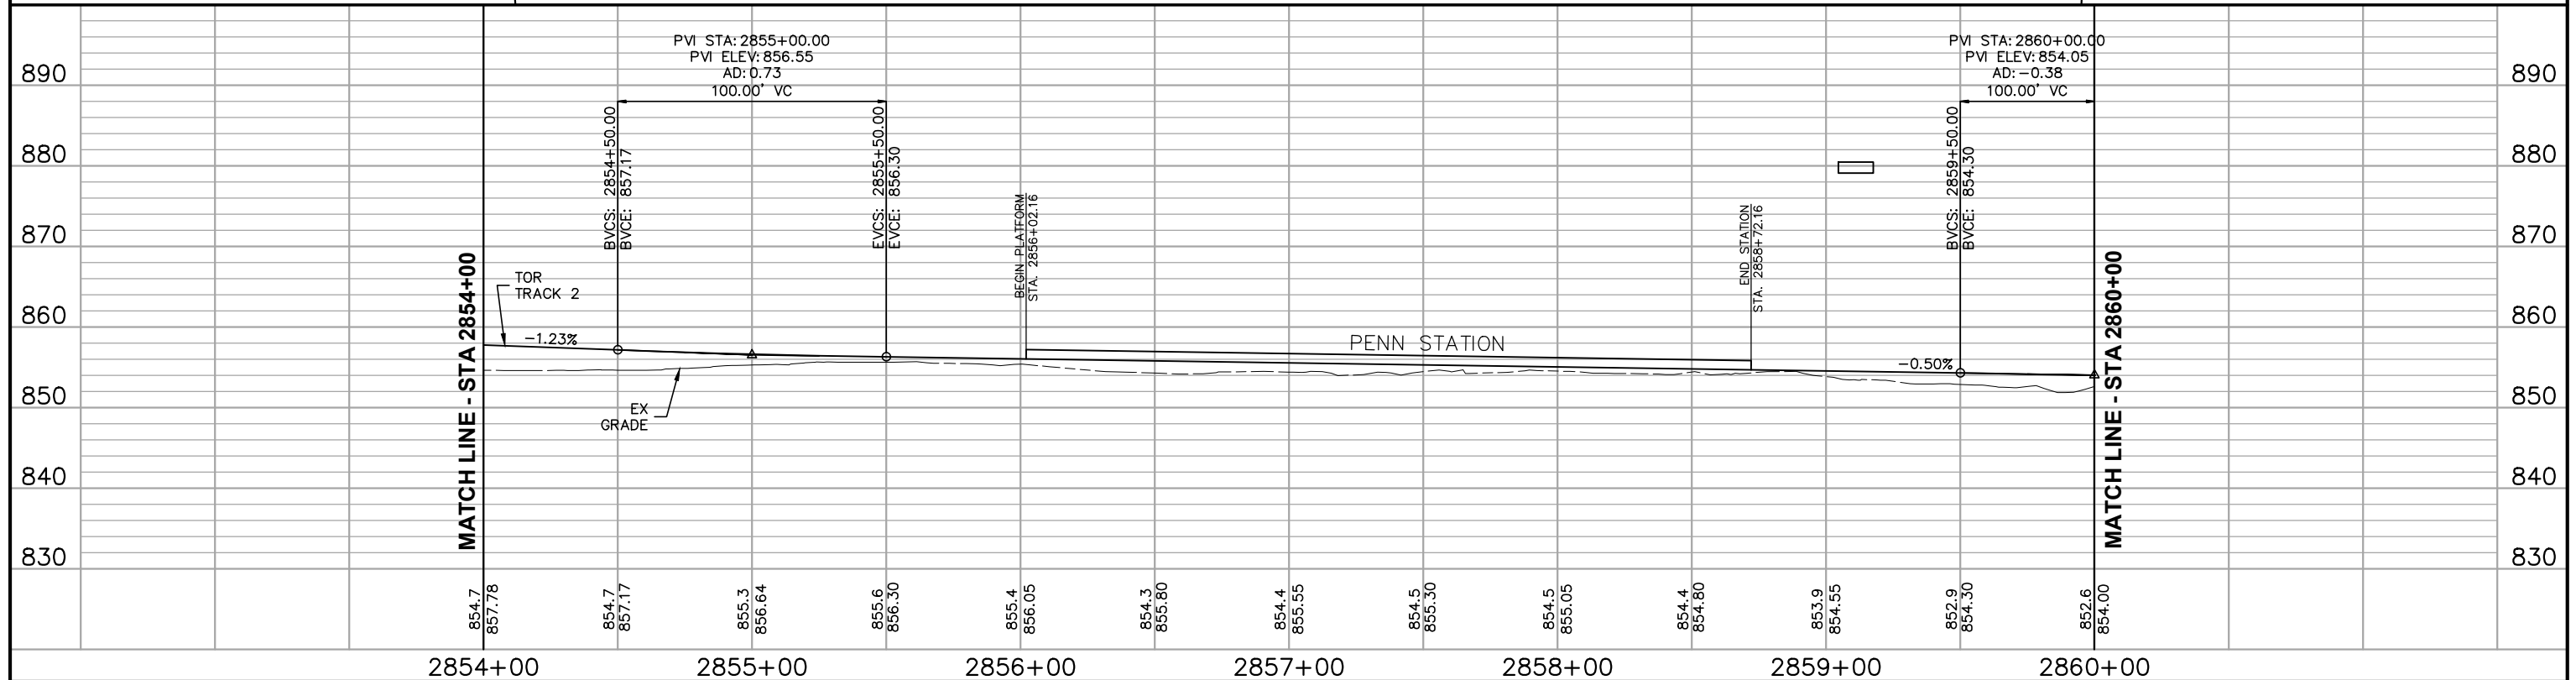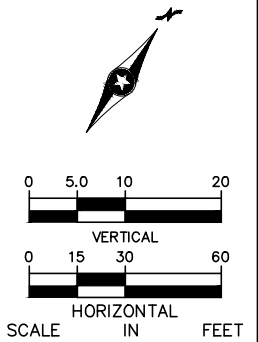
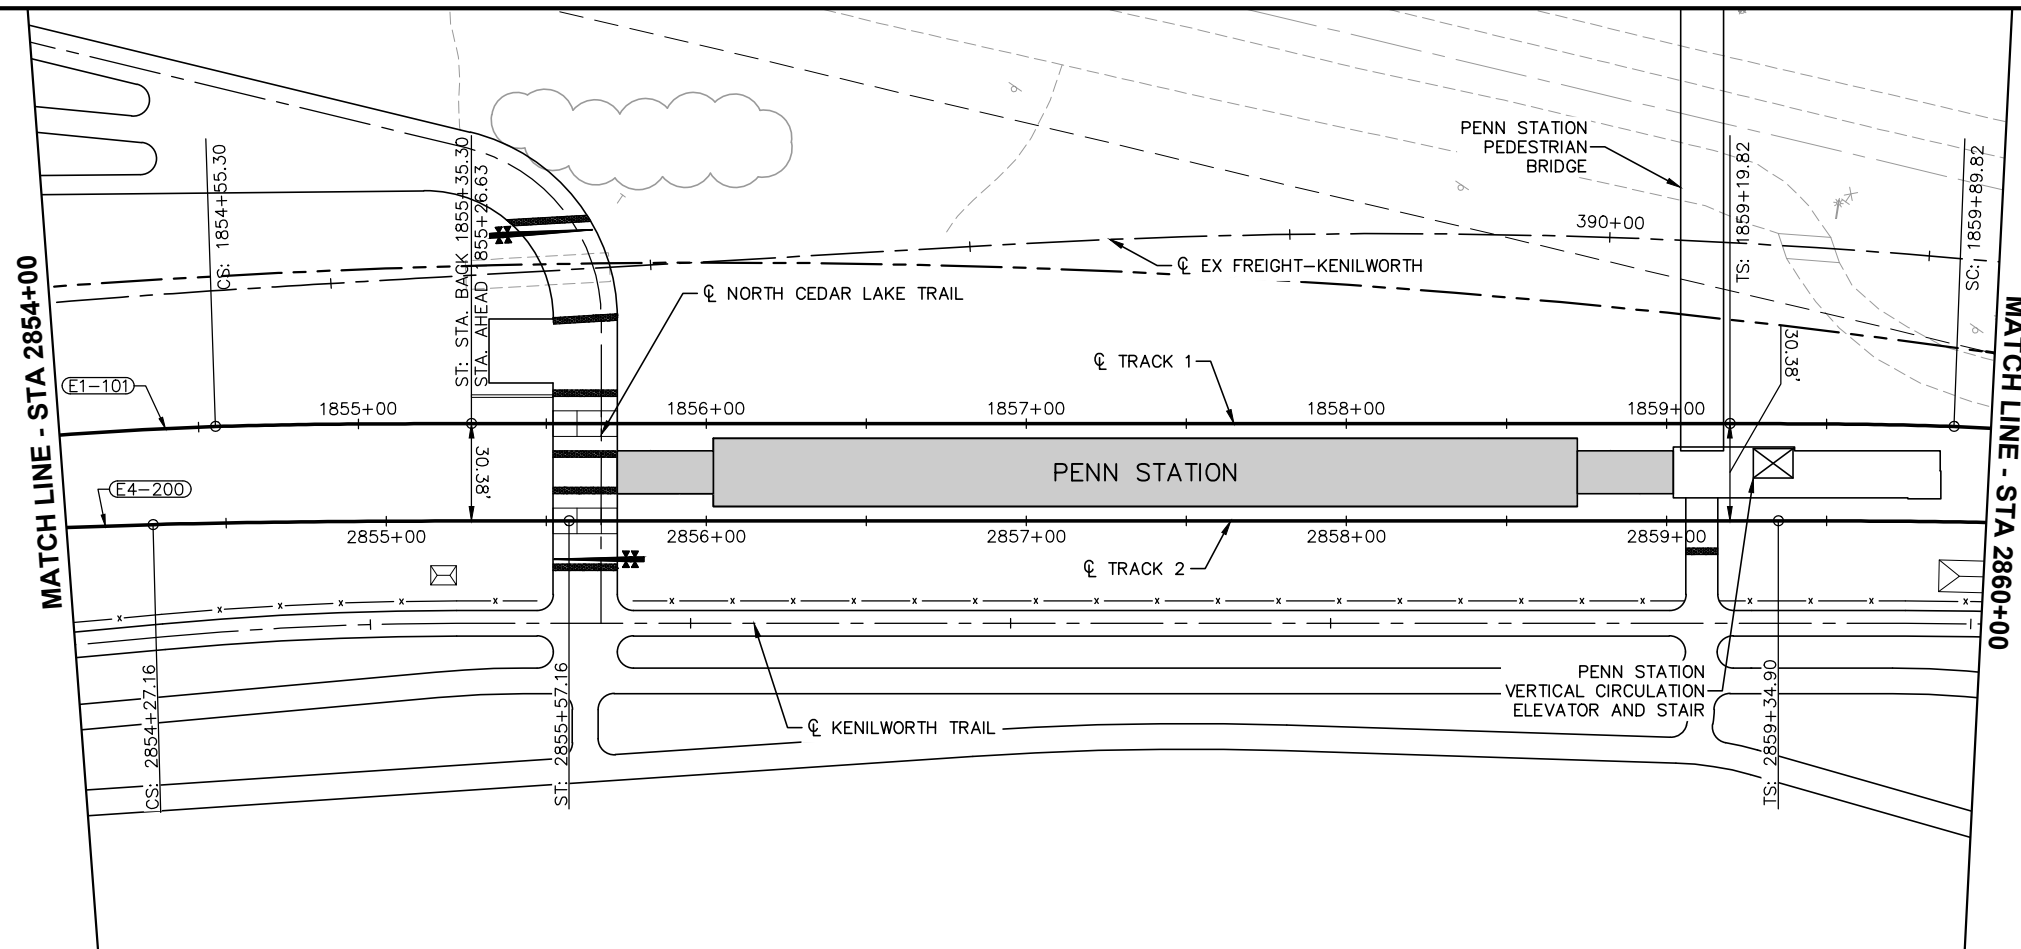


NO.	DATE	BY	CHECK	DESIGN	REVISION / SUBMITTAL	  		EAST SEGMENT 4 TRACK PLAN AND PROFILE STA 2854+00 TO STA 2860+00		SHEET 8 OF 63
						MUNICIPAL CONSENT		DISCIPLINE: TRACK SHEET NAME: E4-TRK-PRF - 003		



CURVE NO. E4-202
R = 1,190.00'
Lc = 247.36'
Ls = 80.00'
Ea = 2.00"
Eu = 2.08"
V = 35 MPH

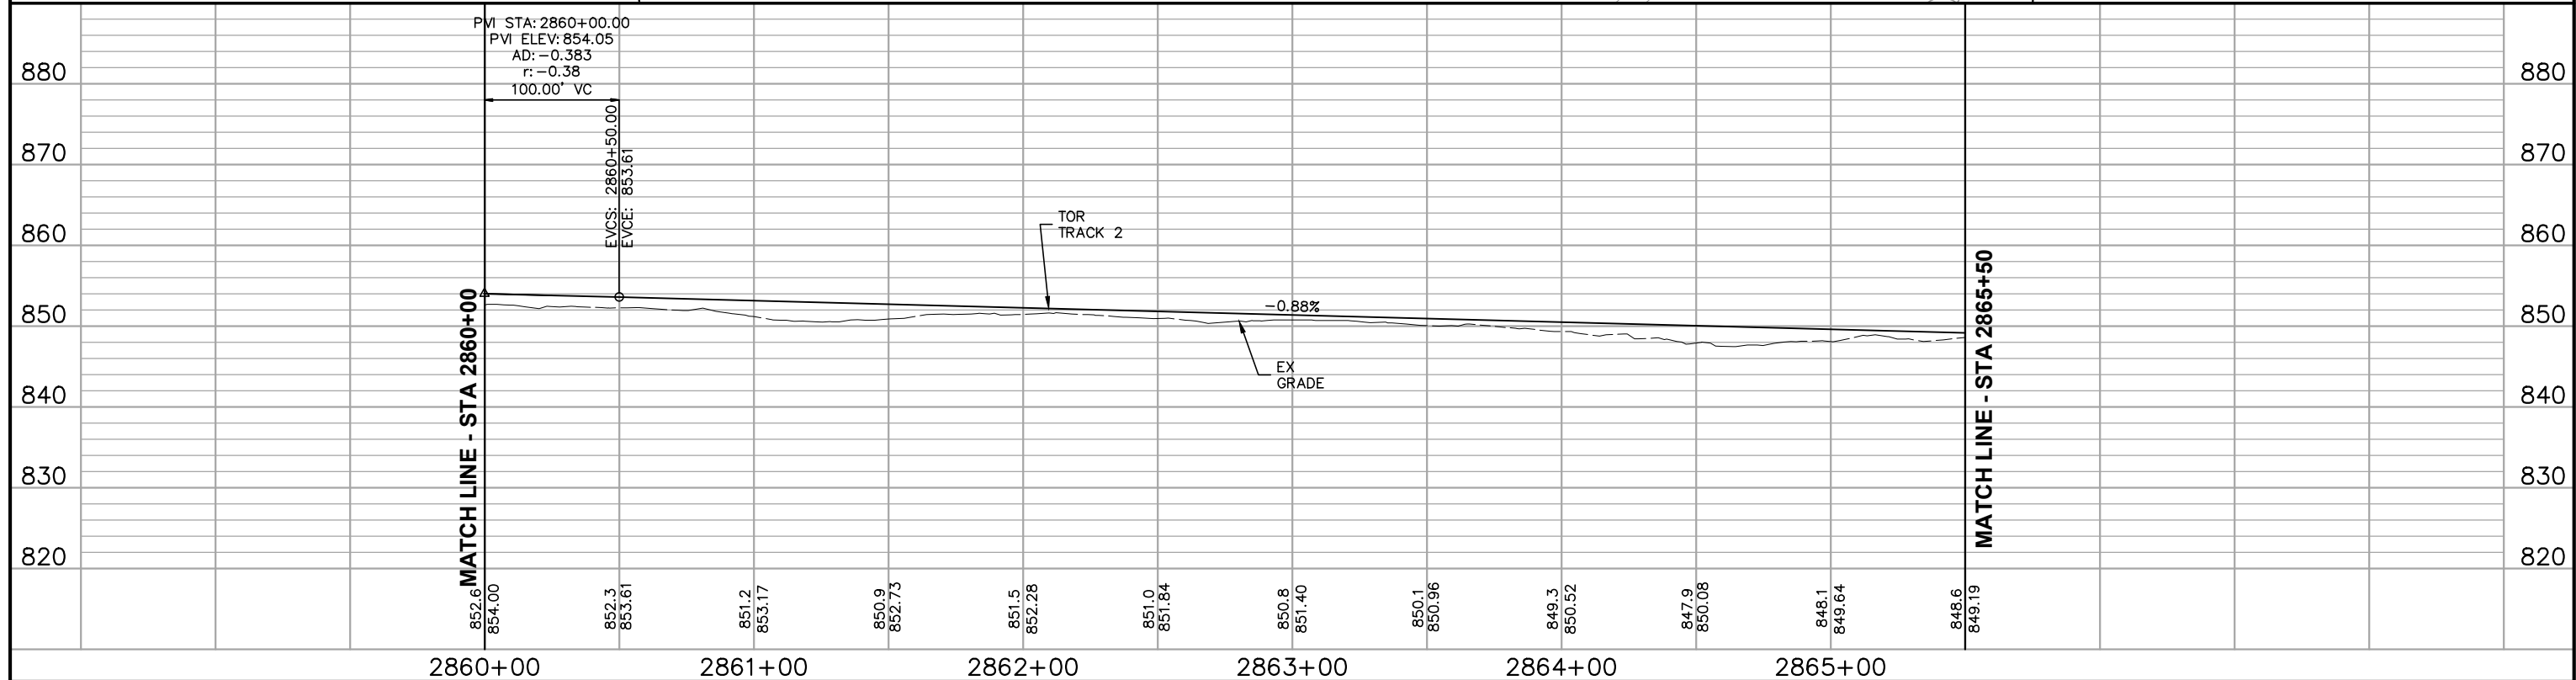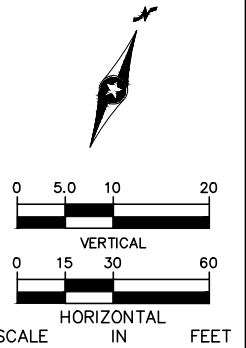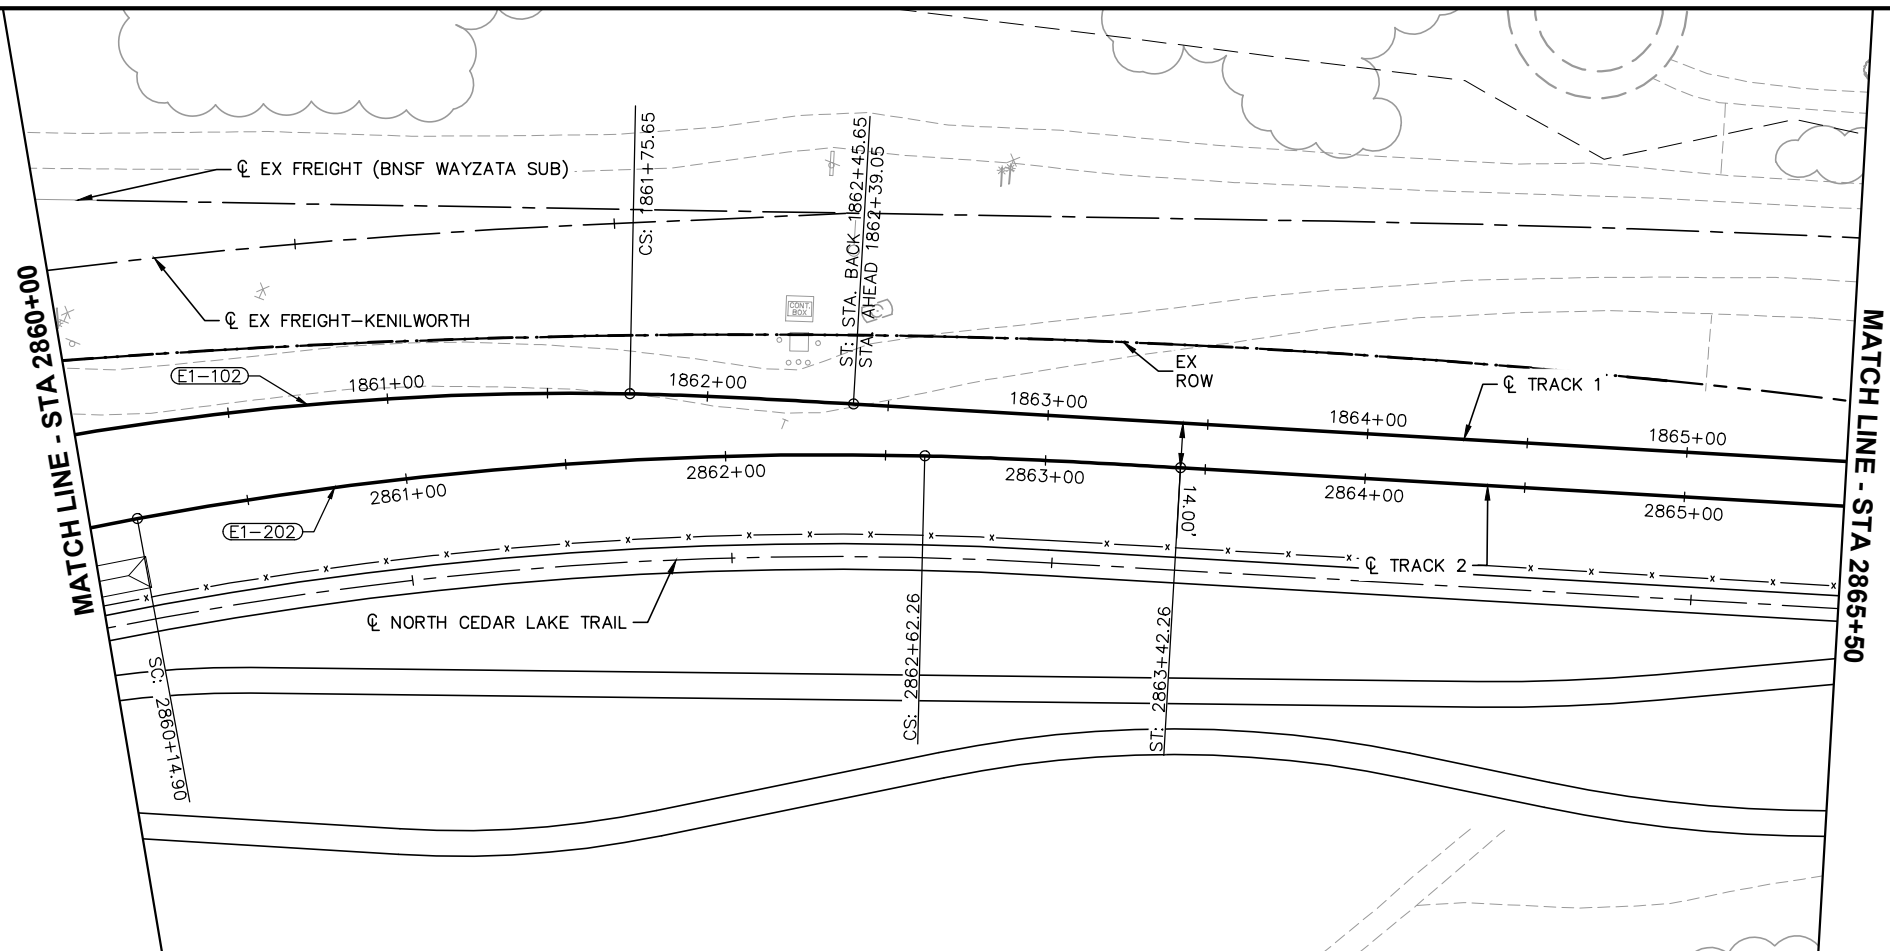


NO.	DATE	BY	CHECK	DESIGN	REVISION / SUBMITTAL		AECOM	 	EAST SEGMENT 4 TRACK PLAN AND PROFILE STA 2860+00 TO STA 2865+50		SHEET 9 OF 63	
						MUNICIPAL CONSENT	DISCIPLINE: TRACK SHEET NAME: E4-TRK-PRF - 004					

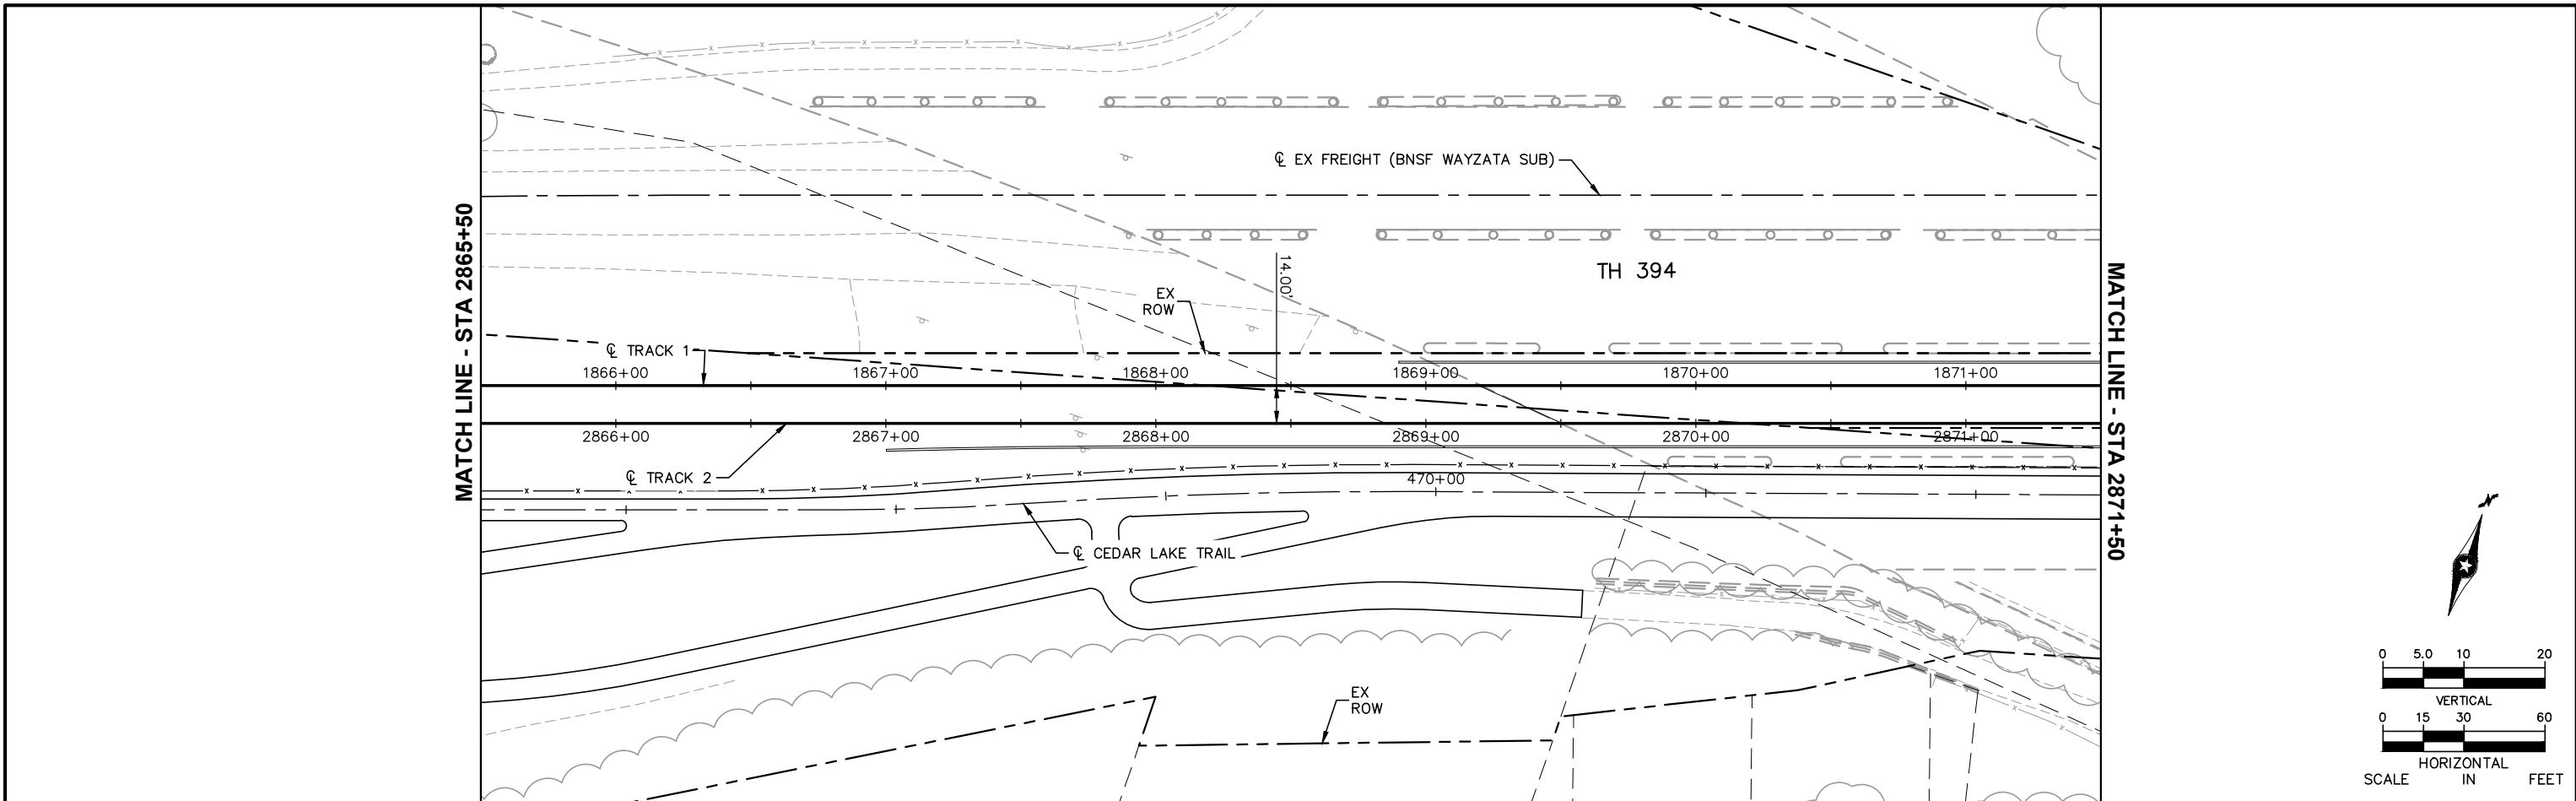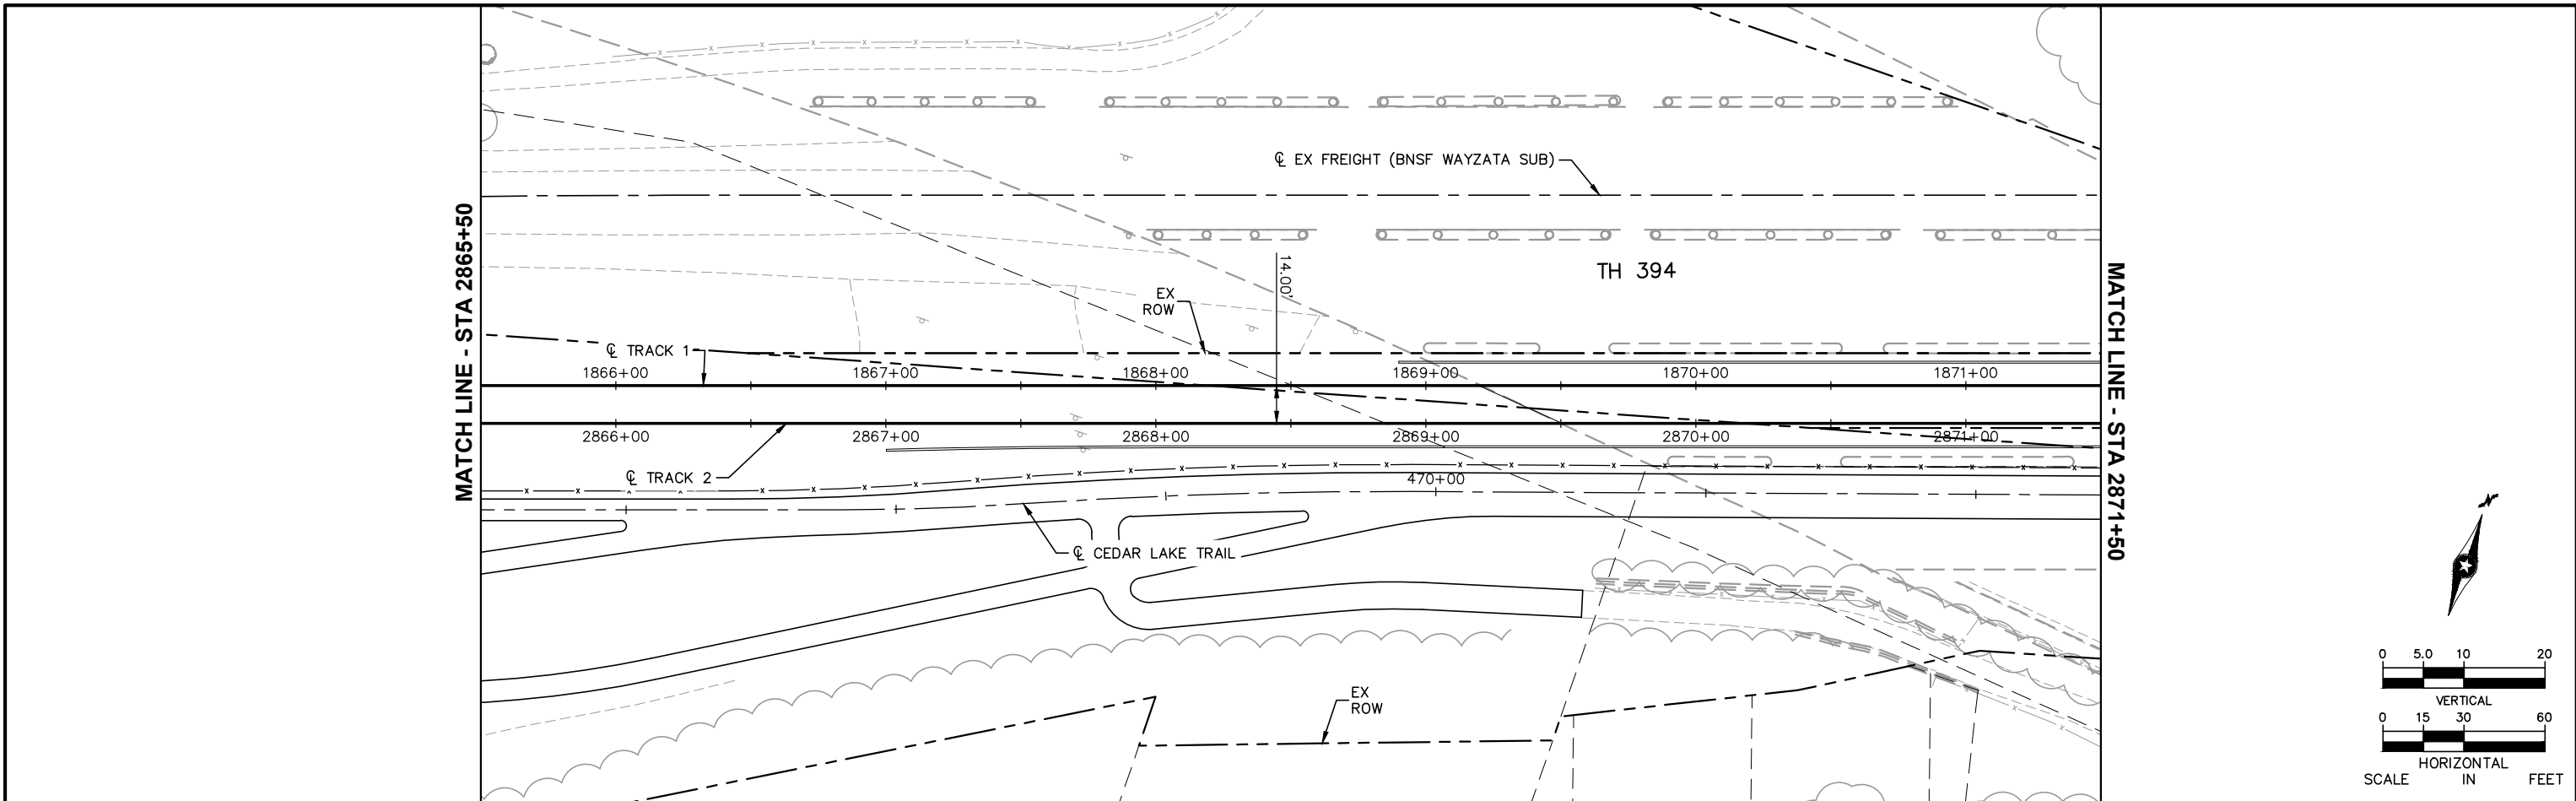



Plan view of the Cedar Lake Trail project. The plan view shows the alignment of the trail, existing freight tracks, and the proposed road widening. The plan view includes stationing from 1866+00 to 1871+00 and 2866+00 to 2871+00. It shows the centerline of the trail, the centerline of the freight tracks, and the centerline of the road. The plan view also shows the existing right-of-way (EX ROW) and the proposed right-of-way (PRO ROW). The plan view includes a north arrow and a scale bar.

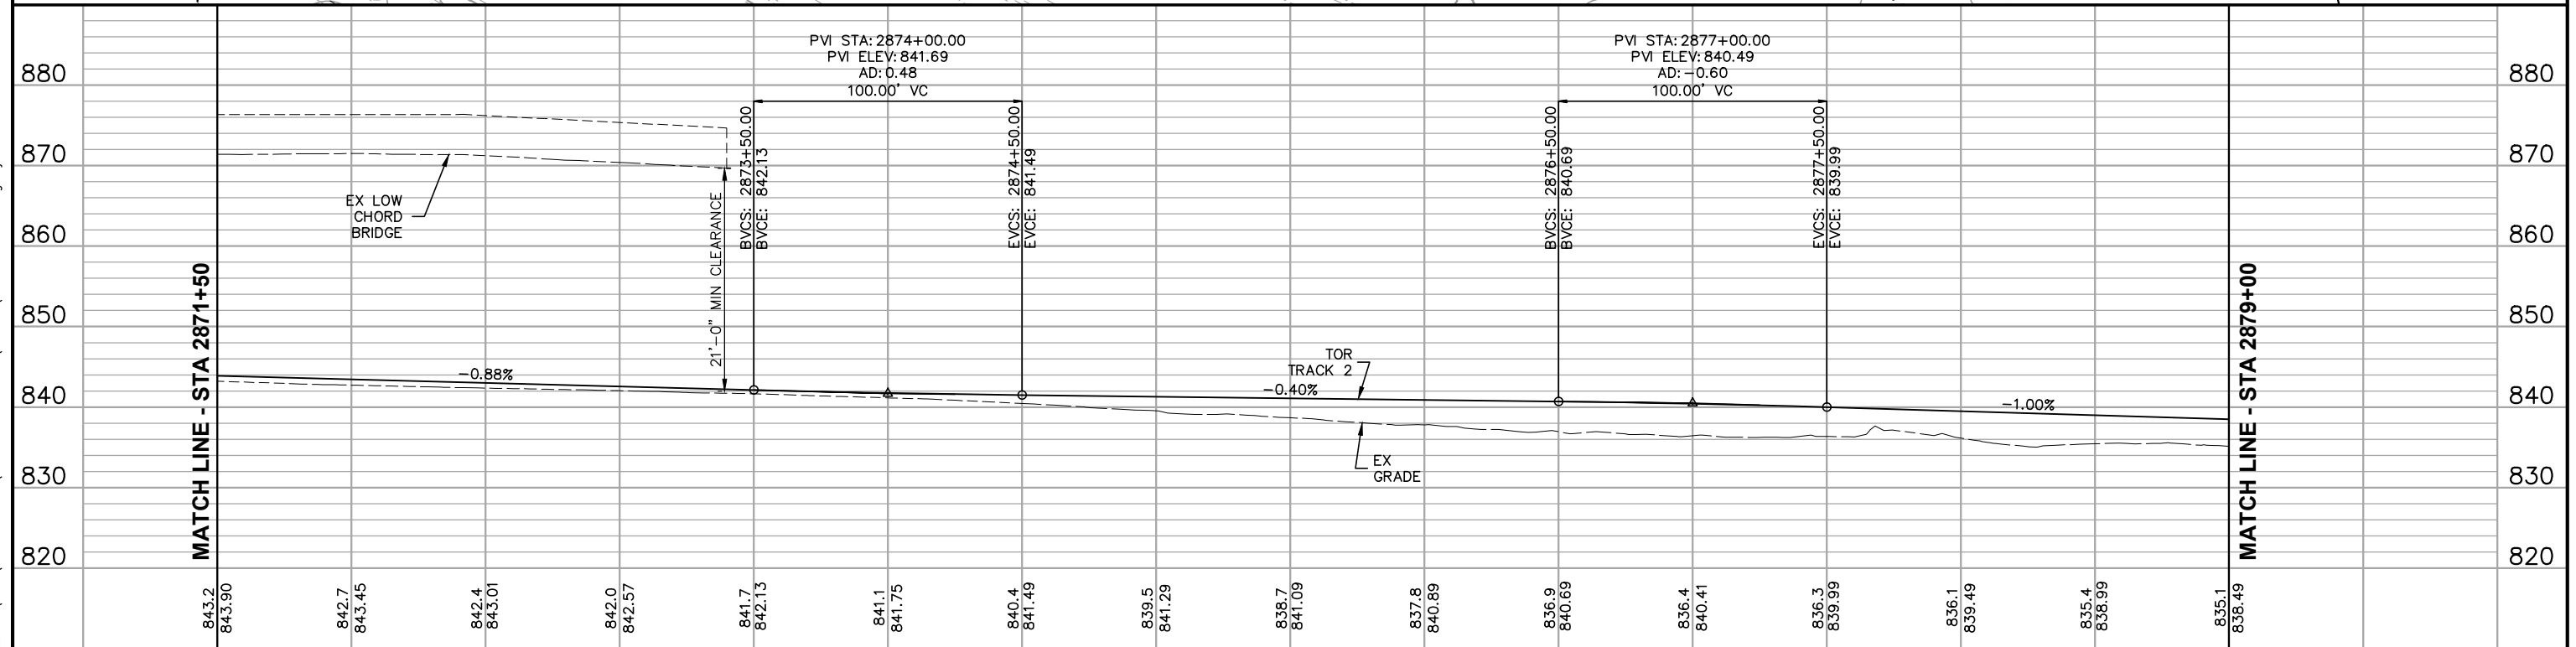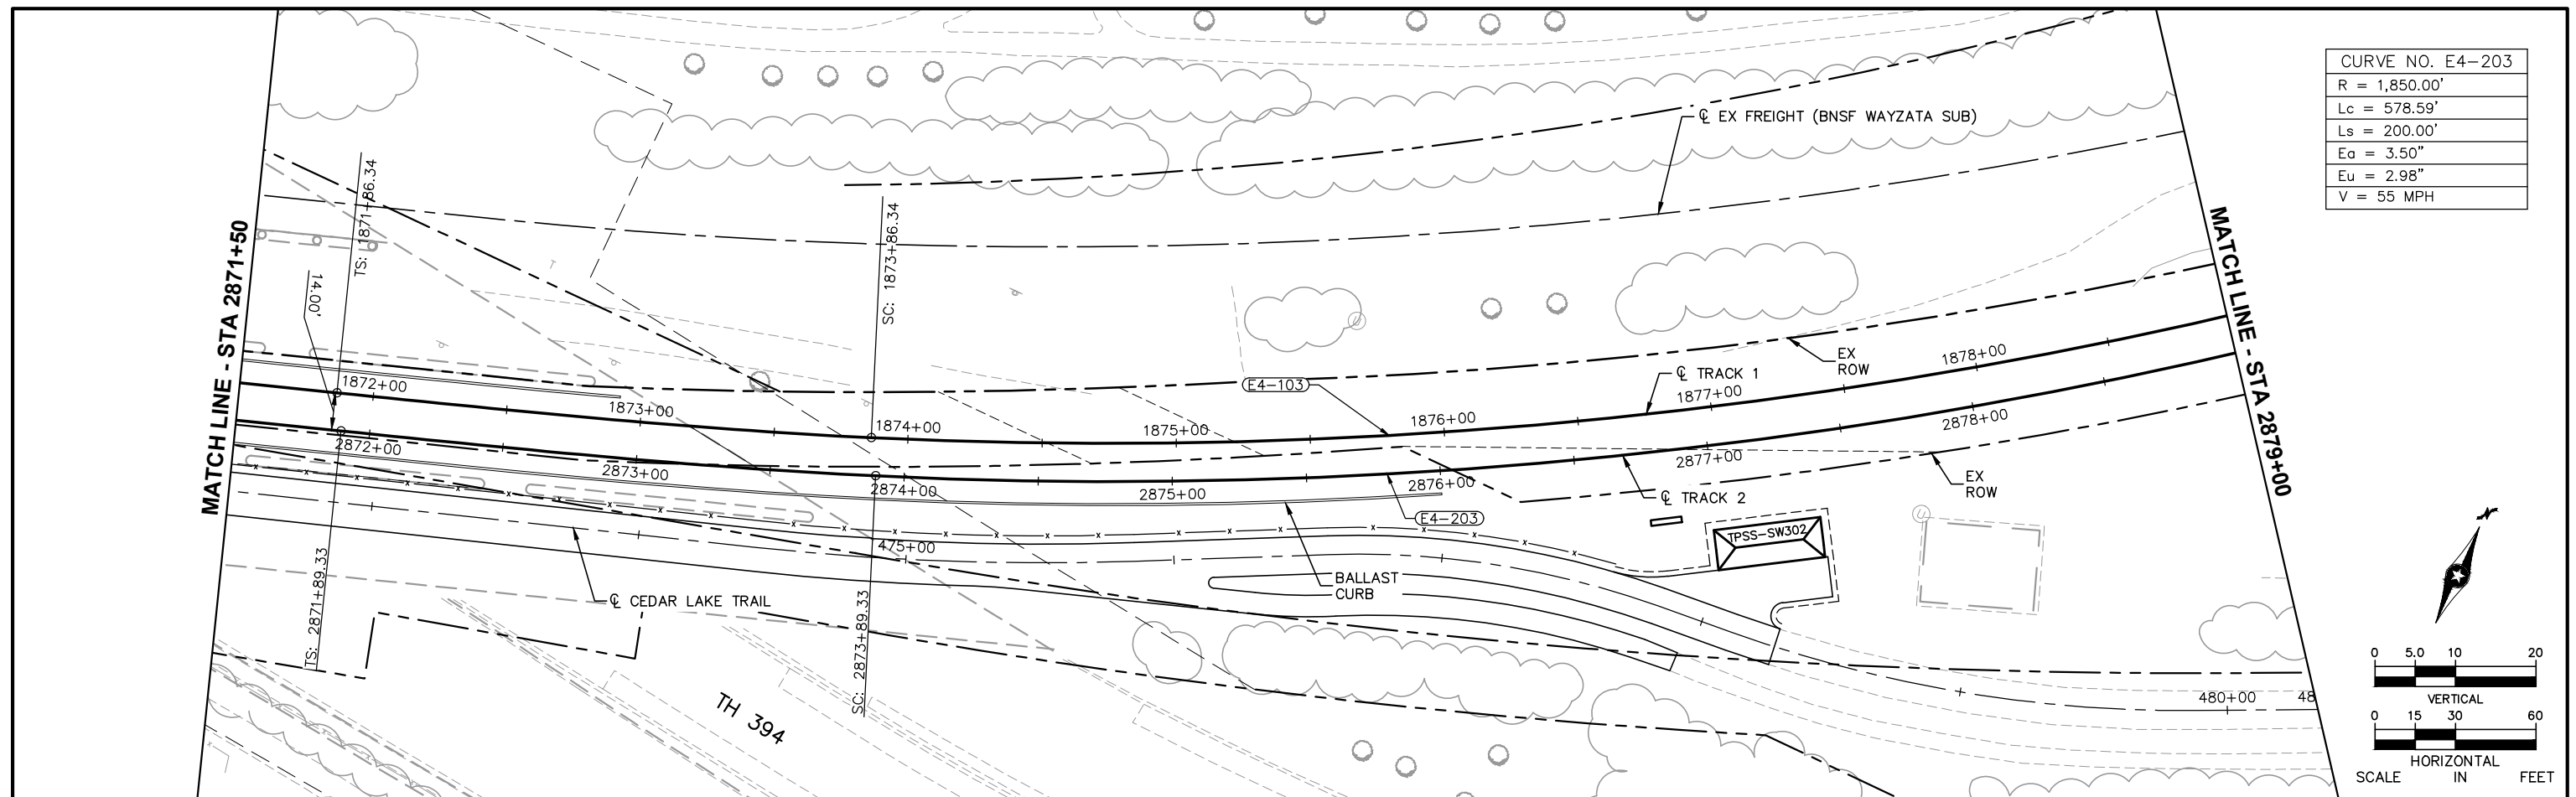

2872+00						2873+00						2874+00						2875+00						2876+00						2877+00						2878+00						2879+00						SHEET 11 OF 63																			
NO.	DATE	BY	CHECK	DESIGN	REVISION / SUBMITTAL	AECOM MUNICIPAL CONSENT												 												EAST SEGMENT 4 TRACK PLAN AND PROFILE STA 2871+50 TO STA 2879+00																																					
	DISCIPLINE: TRACK												SHEET NAME: E4-TRK-PRF - 006													

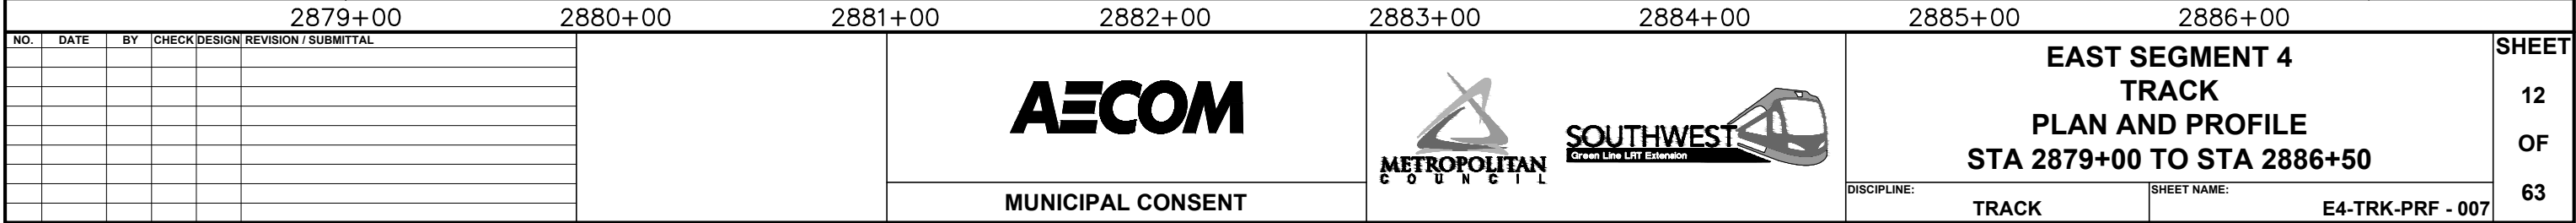



Jul, 21 2015 05:58 pm V:\3400_ADC\CAD\SEGMENT E4\PLAN SHEETS MC\TRACK\E4-TRK-PRF.dwg By: V-RasulL

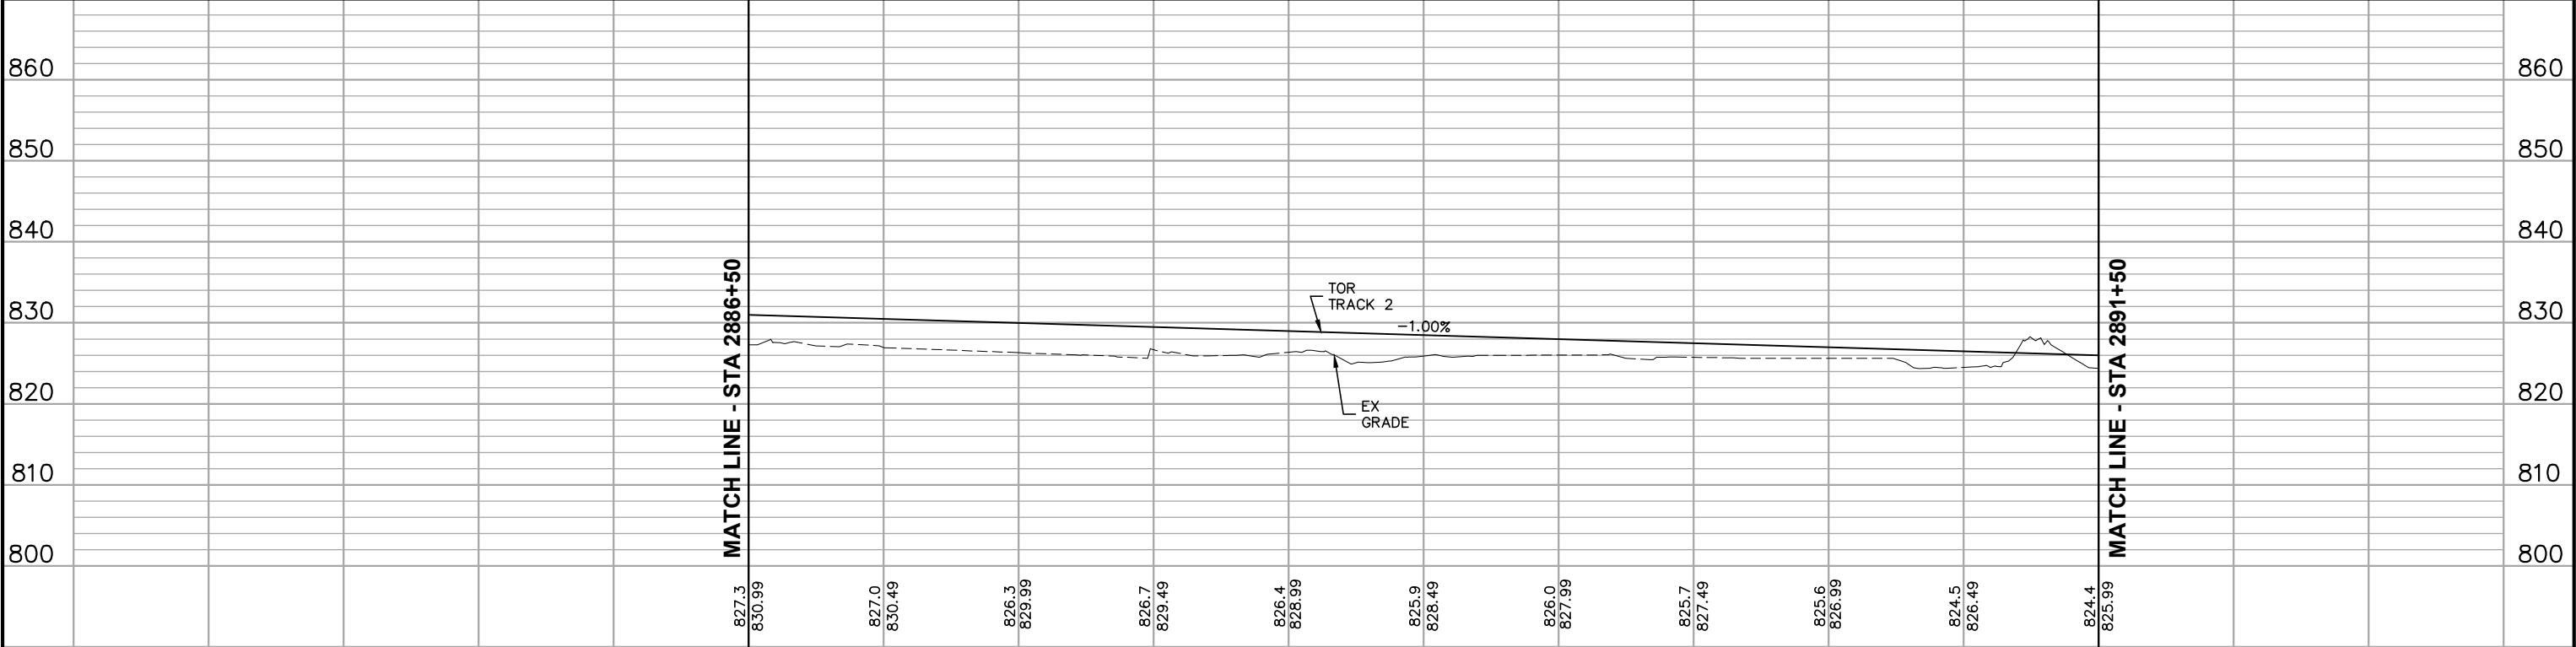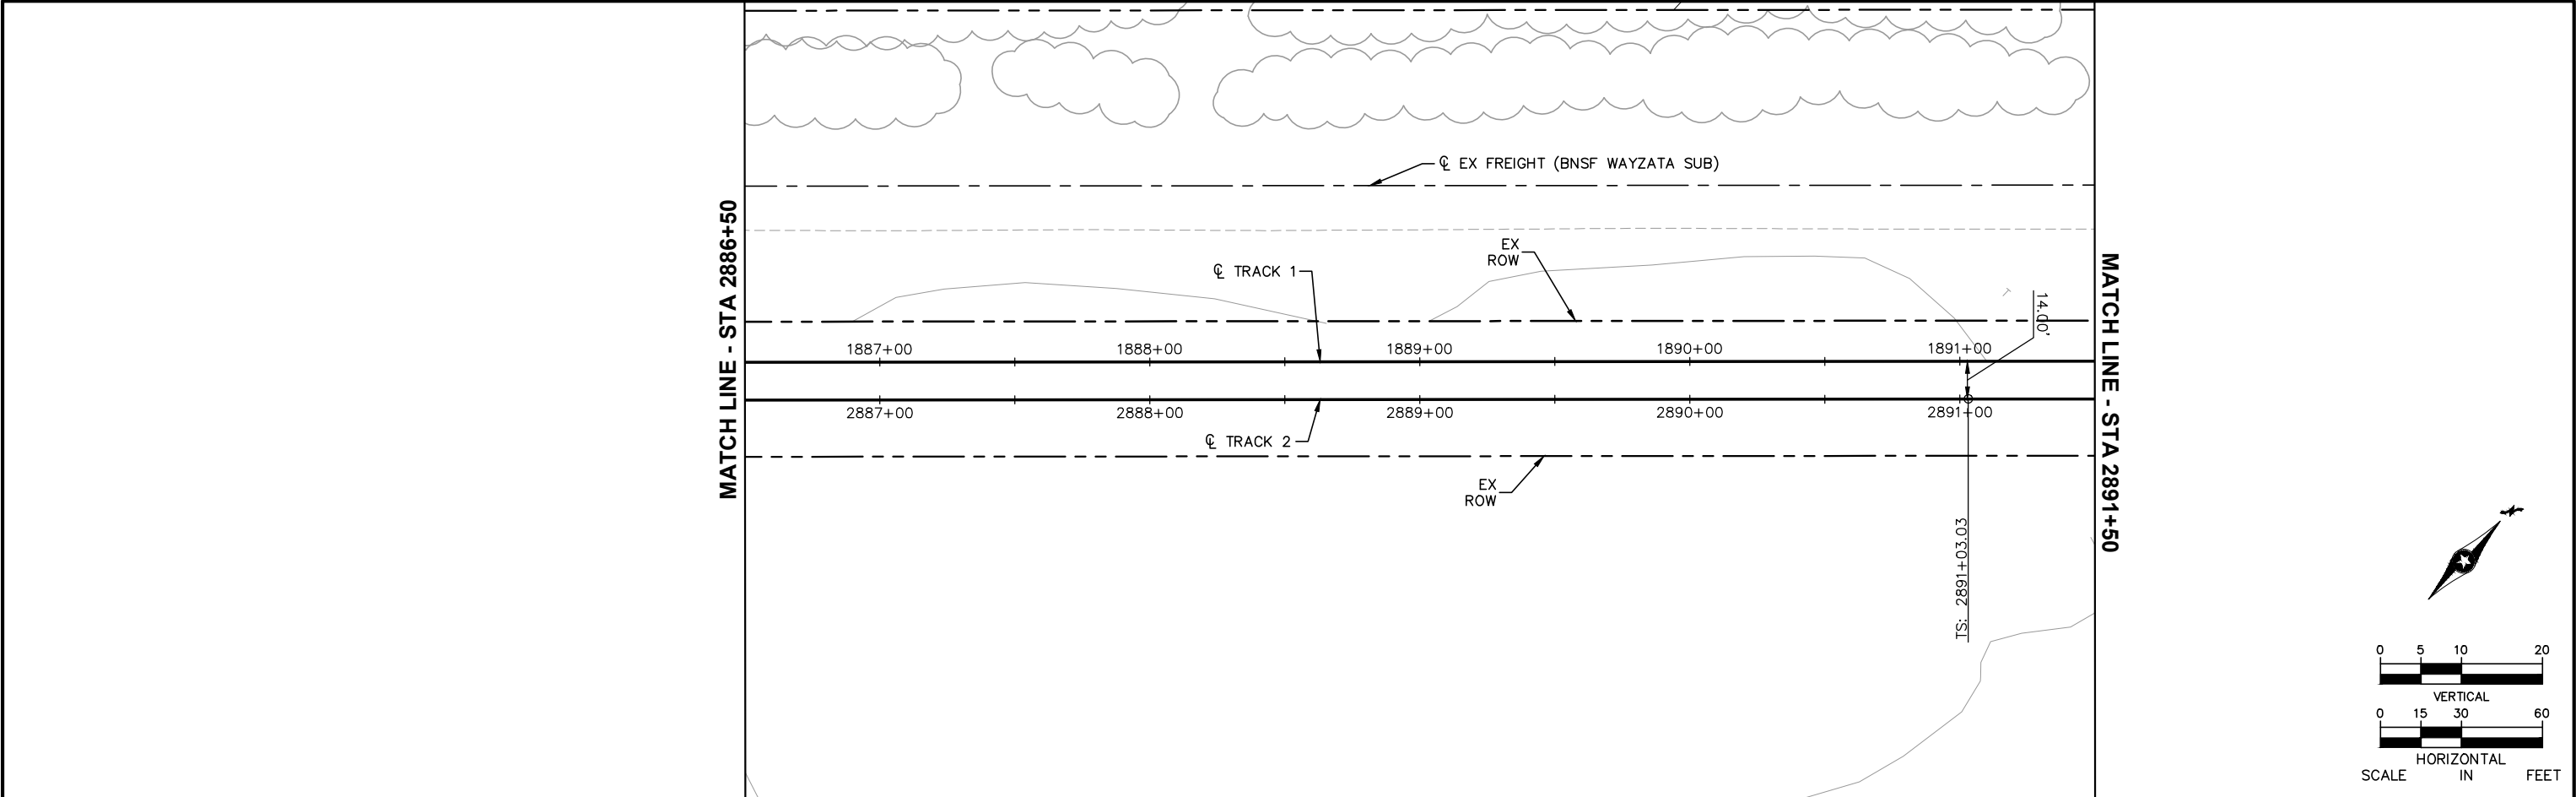



2887+00						2888+00						2889+00						2890+00						2891+00	
NO.	DATE	BY	CHECK	DESIGN	REVISION / SUBMITTAL	AECOM MUNICIPAL CONSENT						METROPOLITAN C O U N C I L SOUTHWEST Green Line LRT Extension						EAST SEGMENT 4 TRACK PLAN AND PROFILE STA 2886+50 TO STA 2891+50						DISCIPLINE: TRACK SHEET NAME: E4-TRK-PRF - 008						SHEET 13 OF 63	

Jul, 21 2015 05:59 pm V:\3400_ADC\CAD\SEGMENT E4\PLAN SHEETS MC\TRACK\E4-TRK-PRF.dwg By: V-Rasul

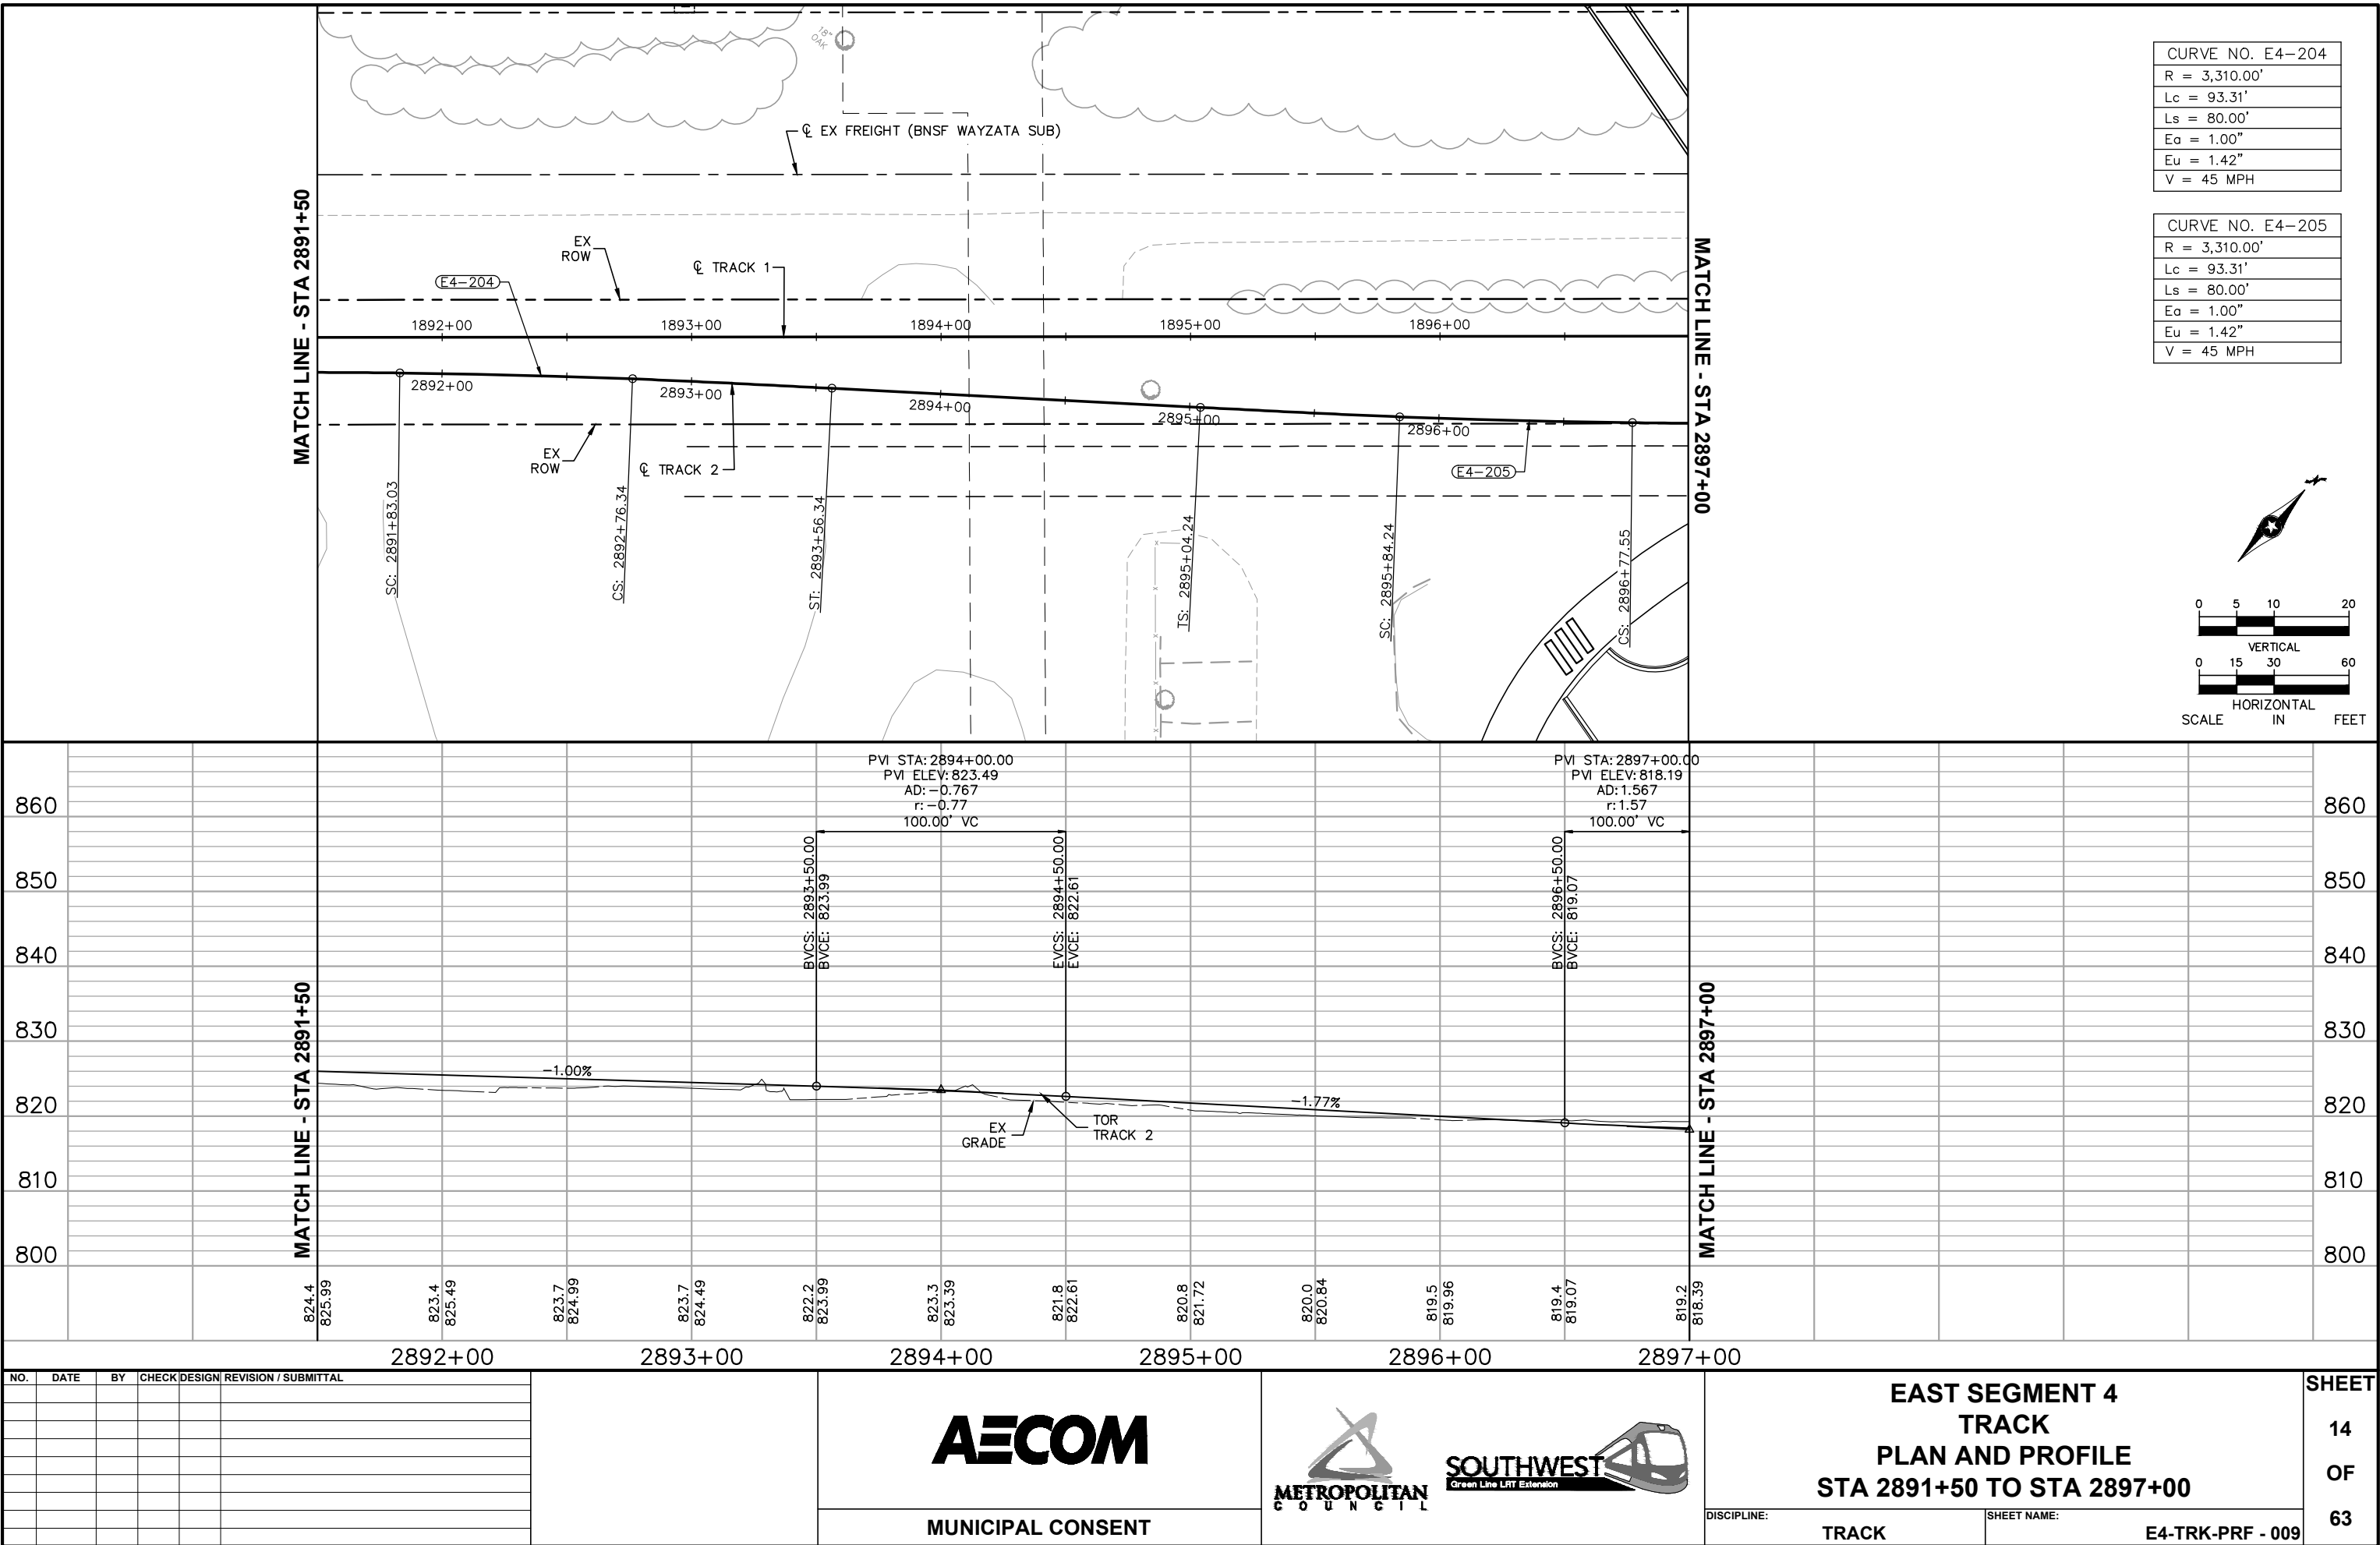


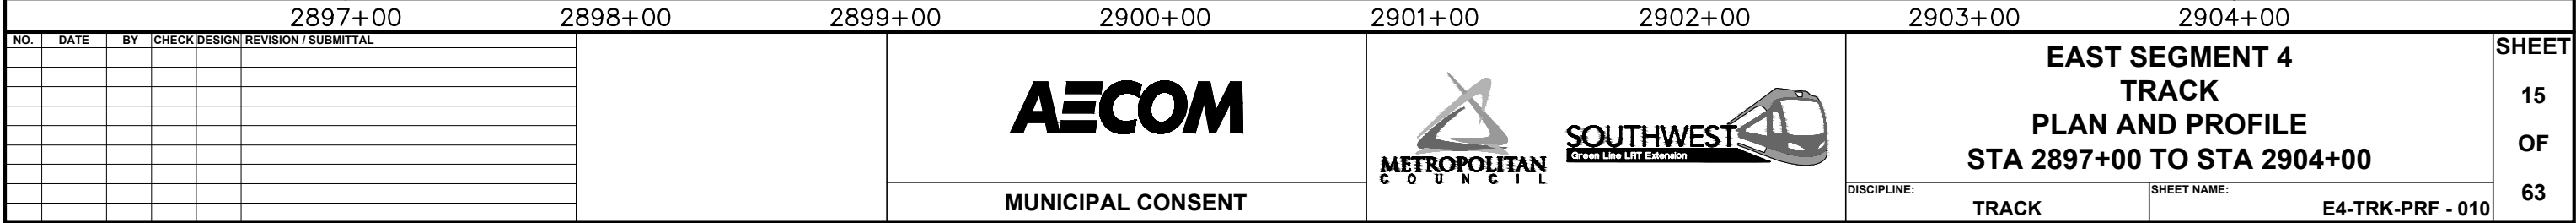


Jul, 21 2015 06:02 pm V:\3400_ADC\CAD\SEGMENT E4\PLAN SHEETS MC\TRACK\E4-TRK-PRF.dwg By: V-RasulL

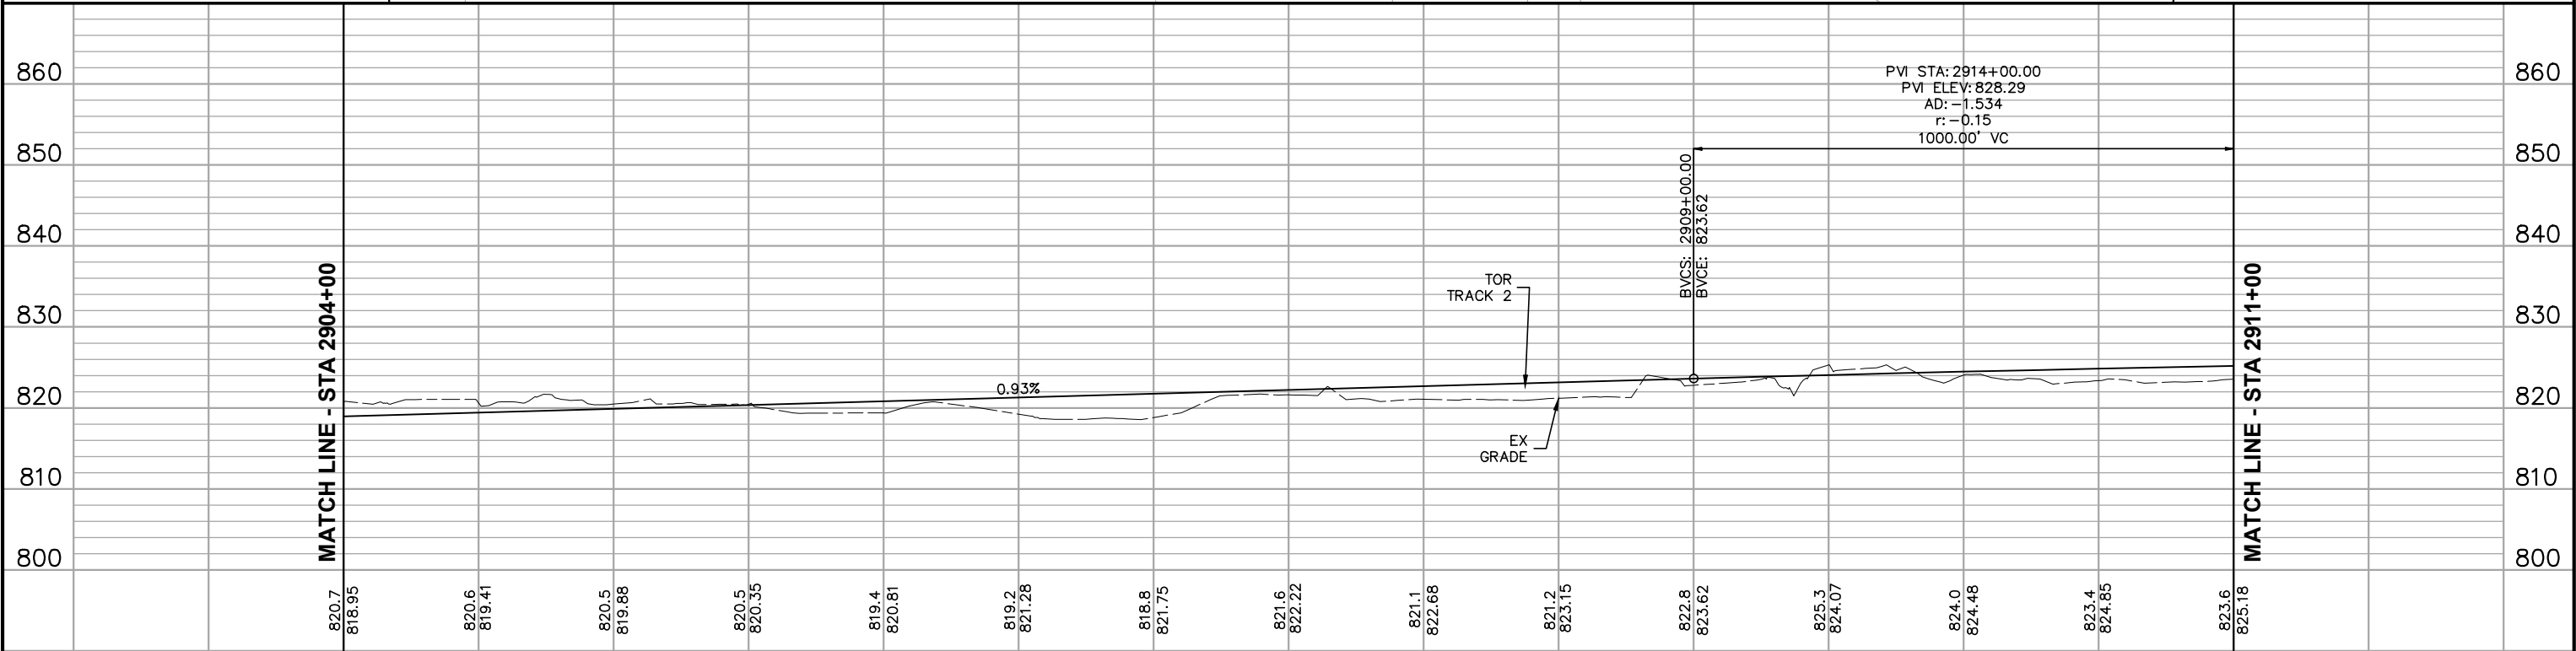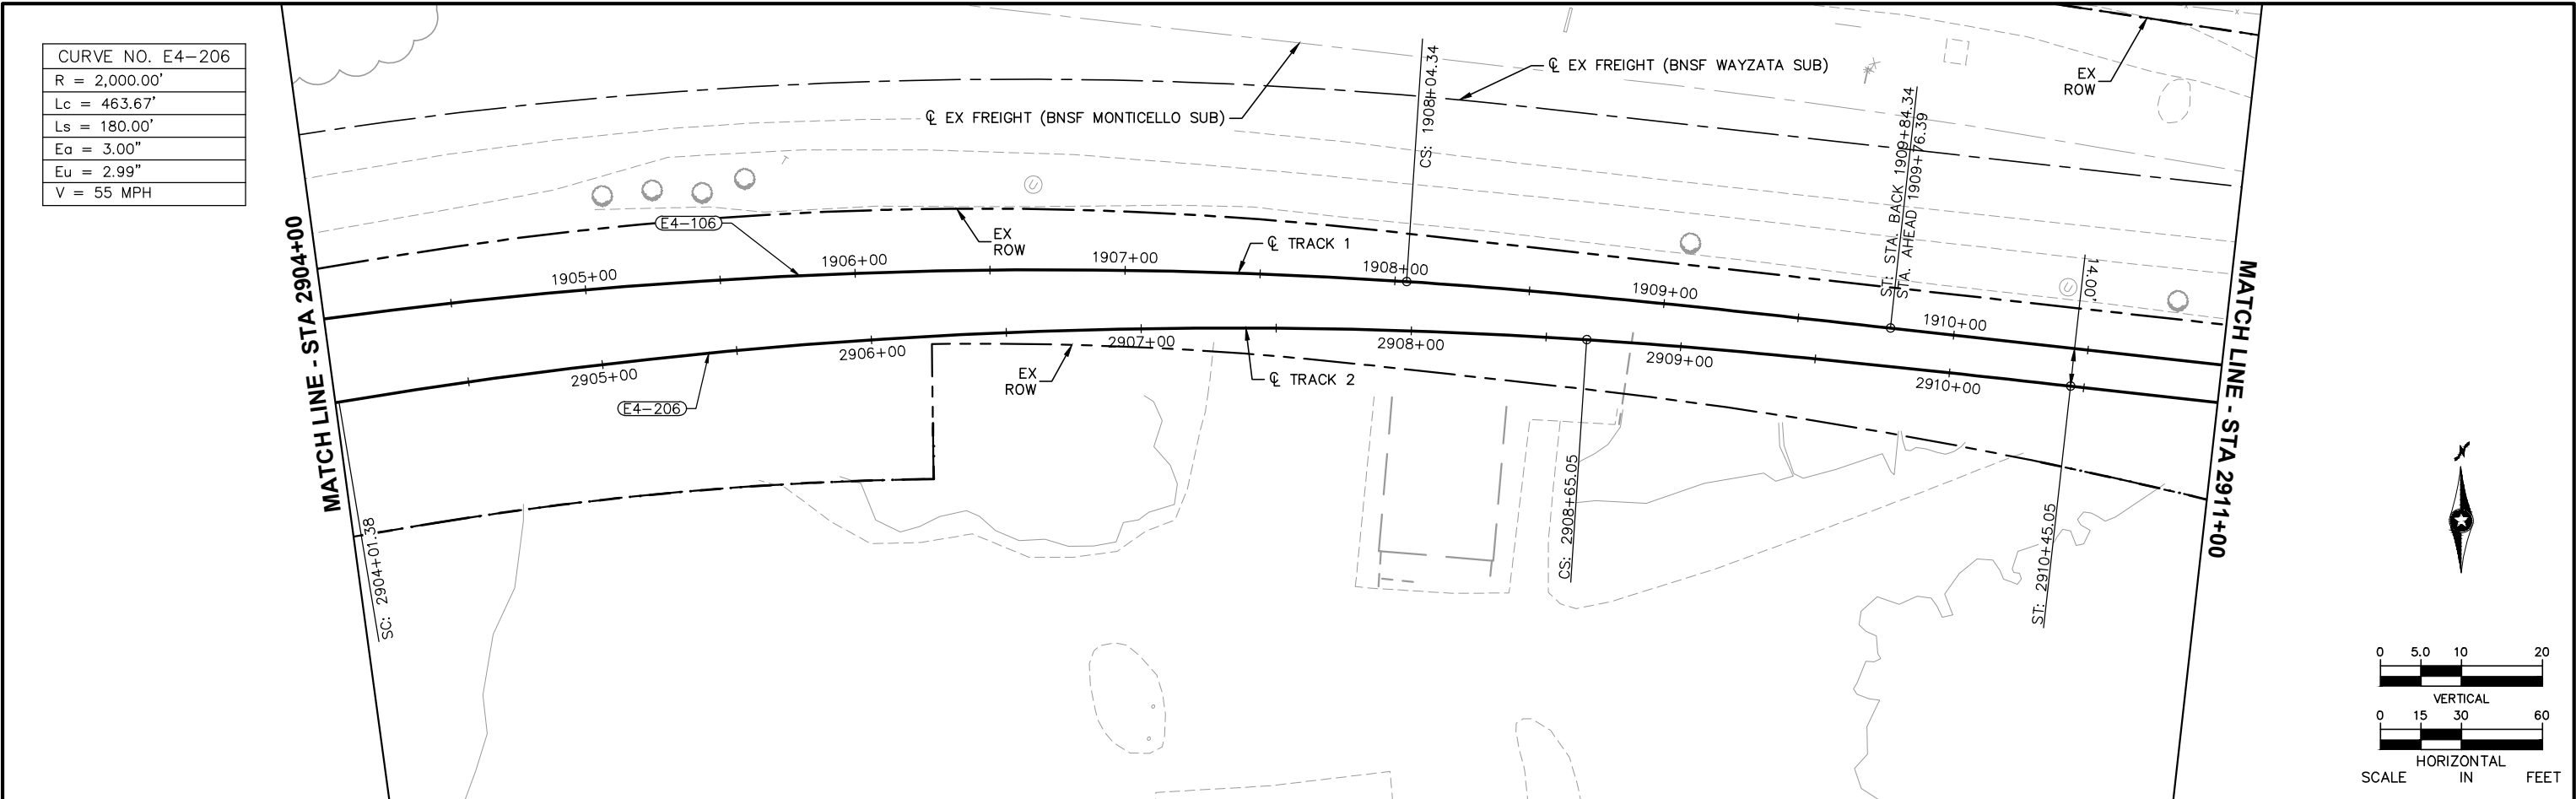



2904+00						2905+00						2906+00						2907+00						2908+00						2909+00						2910+00						2911+00	
NO.	DATE	BY	CHECK	DESIGN	REVISION / SUBMITTAL	 MUNICIPAL CONSENT												EAST SEGMENT 4 TRACK PLAN AND PROFILE STA 2904+00 TO STA 2911+00												SHEET	

Jul, 21 2015 06:03 pm V:\3400_ADC\CAD\SEGMENT E4\PLAN SHEETS MC\TRACK\E4-TRK-PRF.dwg By: V-Rasul

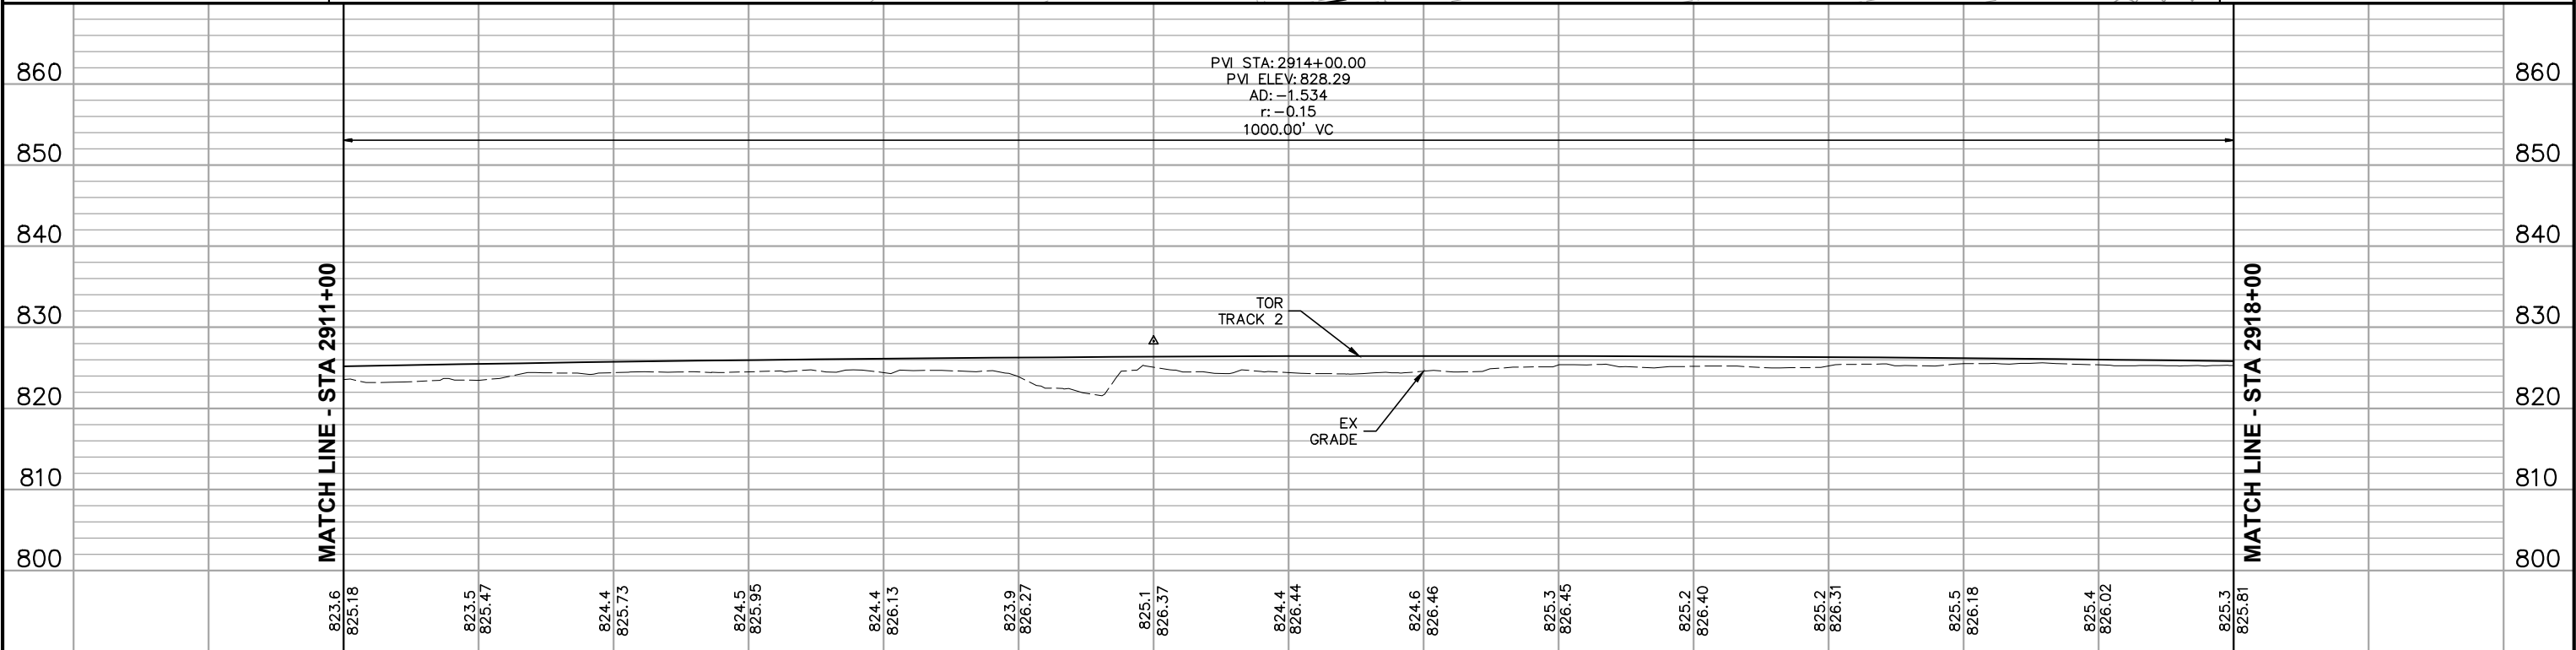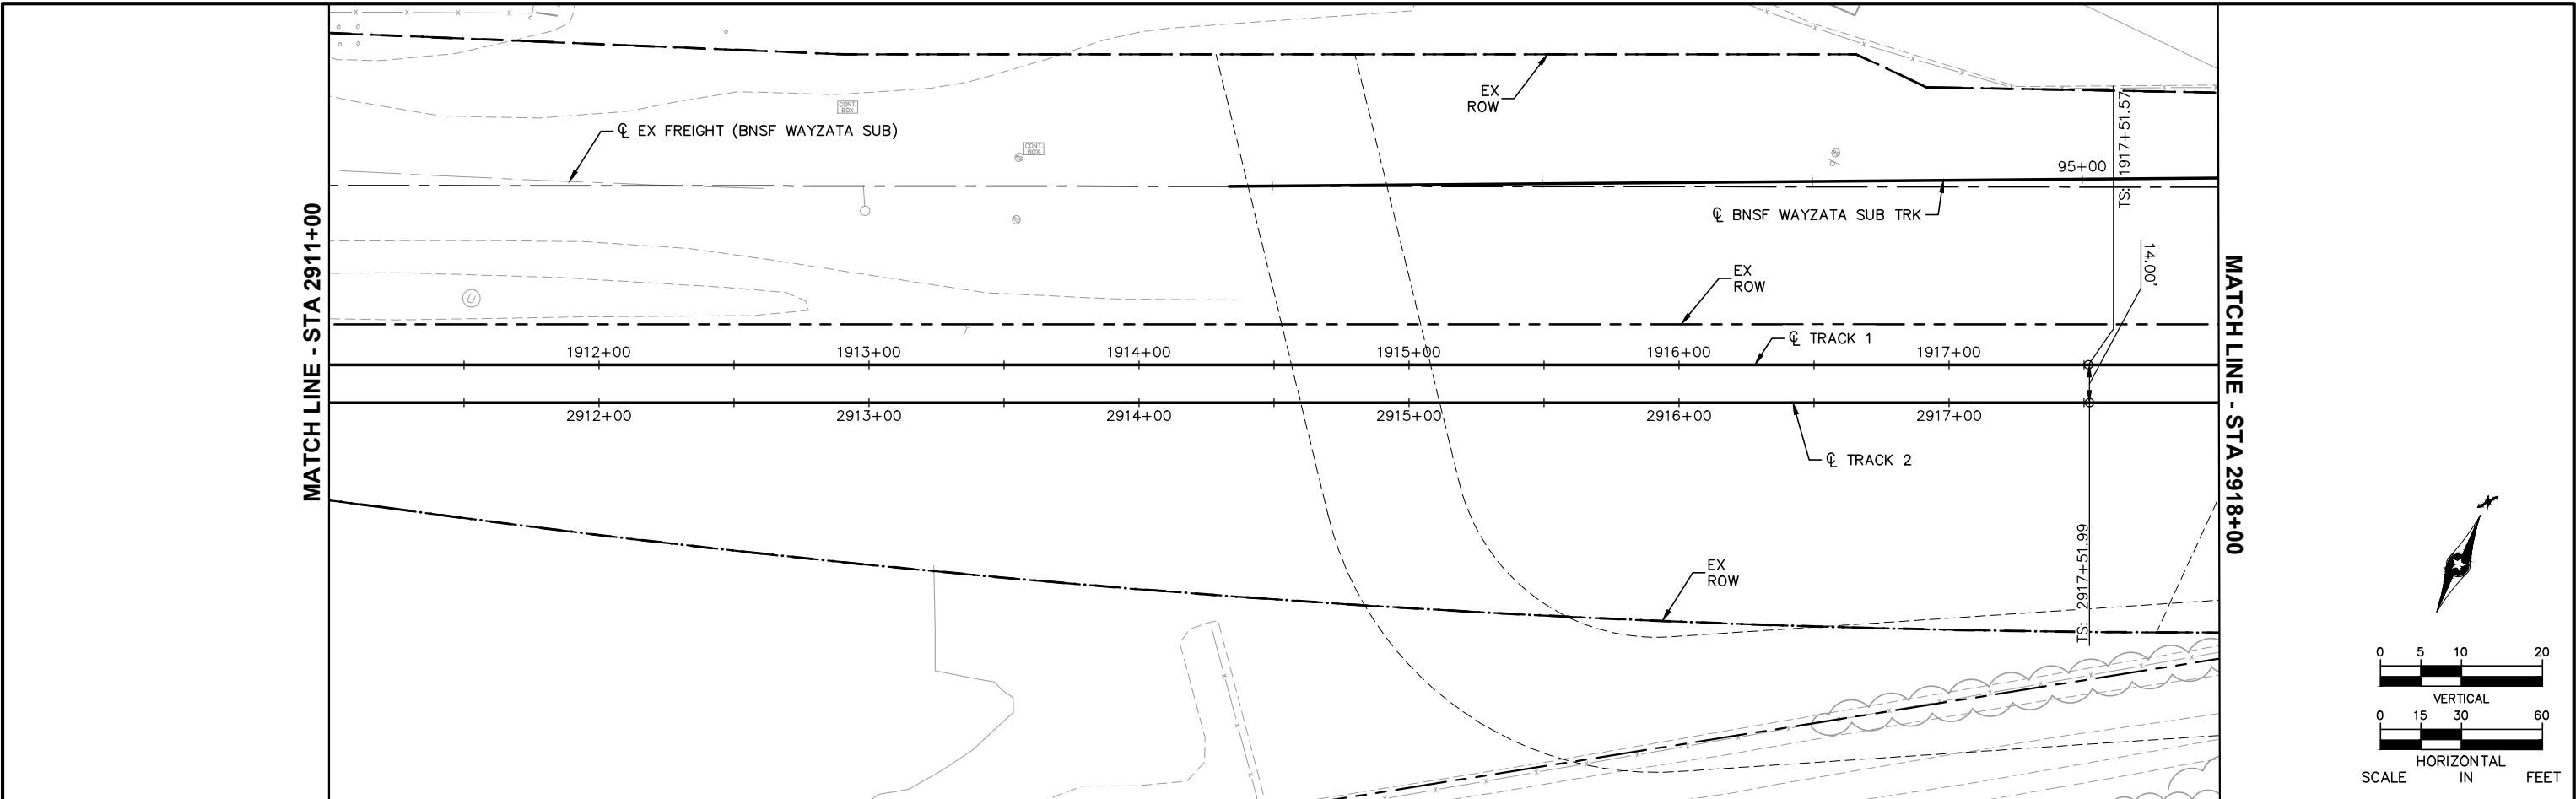



2911+00						2912+00						2913+00						2914+00						2915+00						2916+00						2917+00						2918+00	
NO.	DATE	BY	CHECK	DESIGN	REVISION / SUBMITTAL	AECOM						METROPOLITAN COUNCIL SOUTHWEST Green Line LRT Extension						EAST SEGMENT 4 TRACK PLAN AND PROFILE STA 2911+00 TO STA 2918+00												DISCIPLINE:		TRACK		SHEET NAME:		E4-TRK-PRF - 012	

CURVE NO. E4-208
R = 4,280.00'
Lc = 196.84'
Ls = 120.00'
Ea = 1.50"
Eu = 1.83"
V = 60 MPH

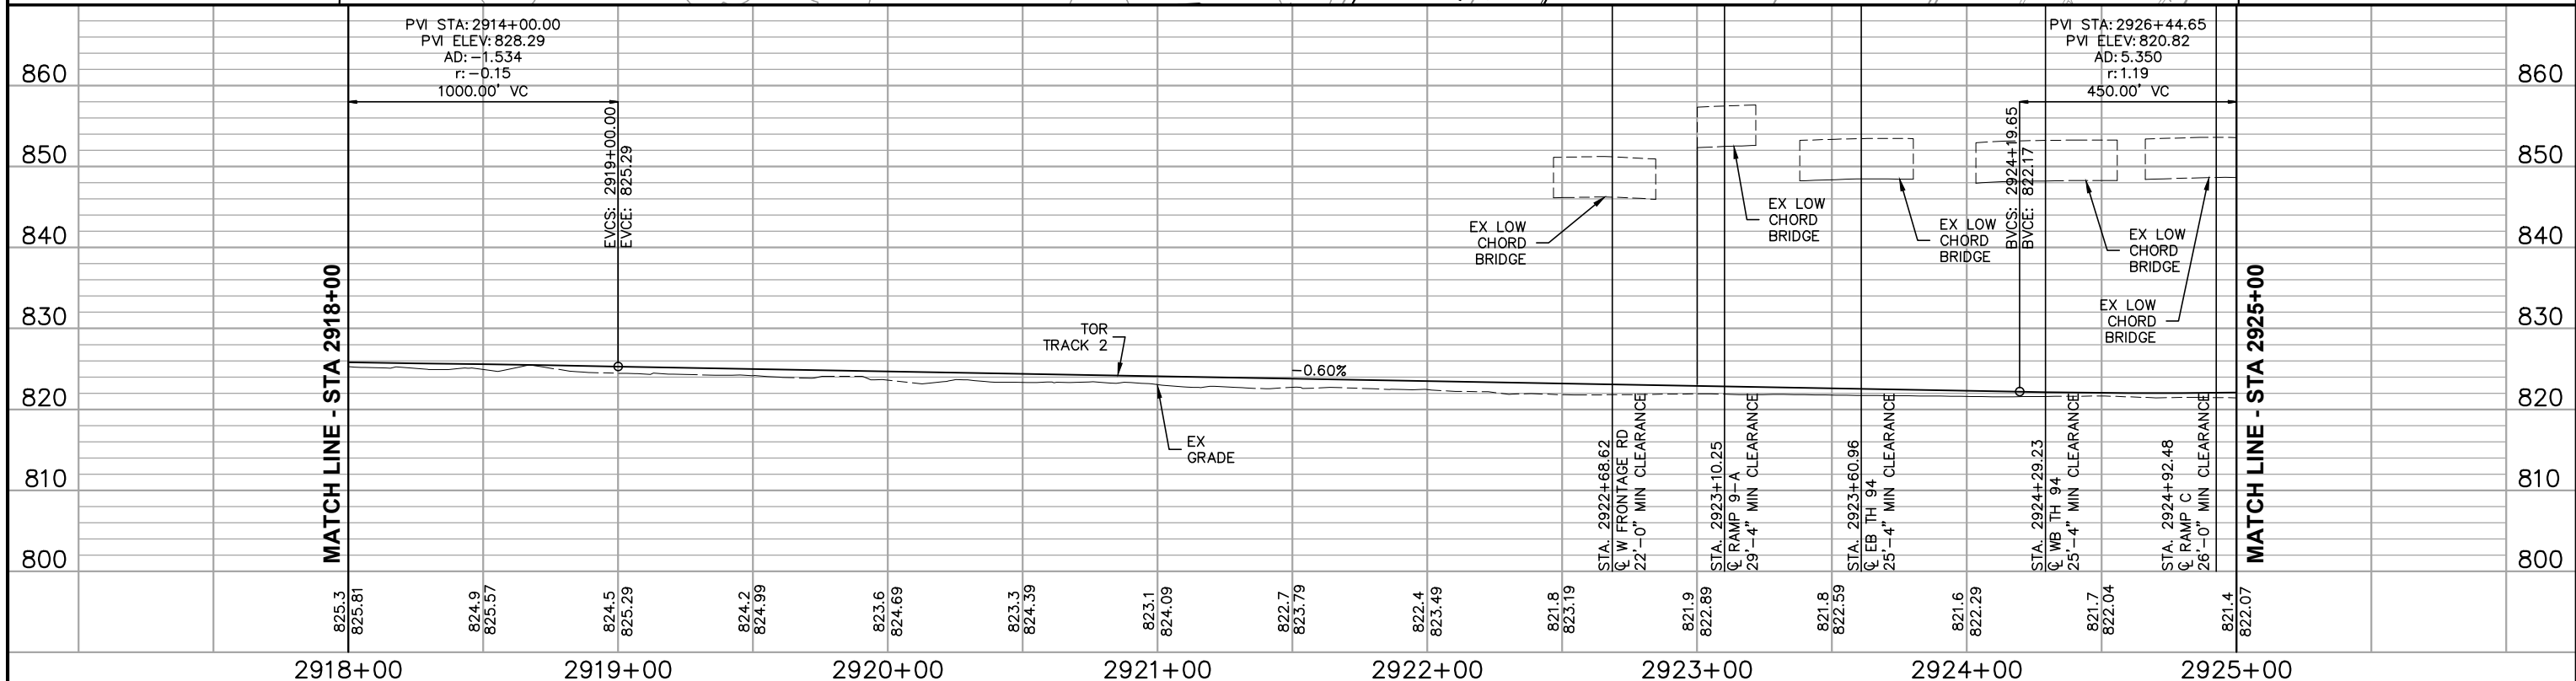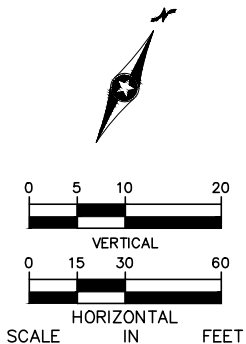



NO.	DATE	BY	CHECK	DESIGN	REVISION / SUBMITTAL	 MUNICIPAL CONSENT		EAST SEGMENT 4 TRACK PLAN AND PROFILE STA 2918+00 TO STA 2925+00		SHEET 18 OF 63	
								DISCIPLINE: TRACK			SHEET NAME: E4-TRK-PRF - 013

Jul, 21 2015 06:06 pm V:\3400_ADC\CAD\SEGMENT E4\PLAN SHEETS MC\TRACK\E4-TRK-PRF.dwg By: V-Rasul

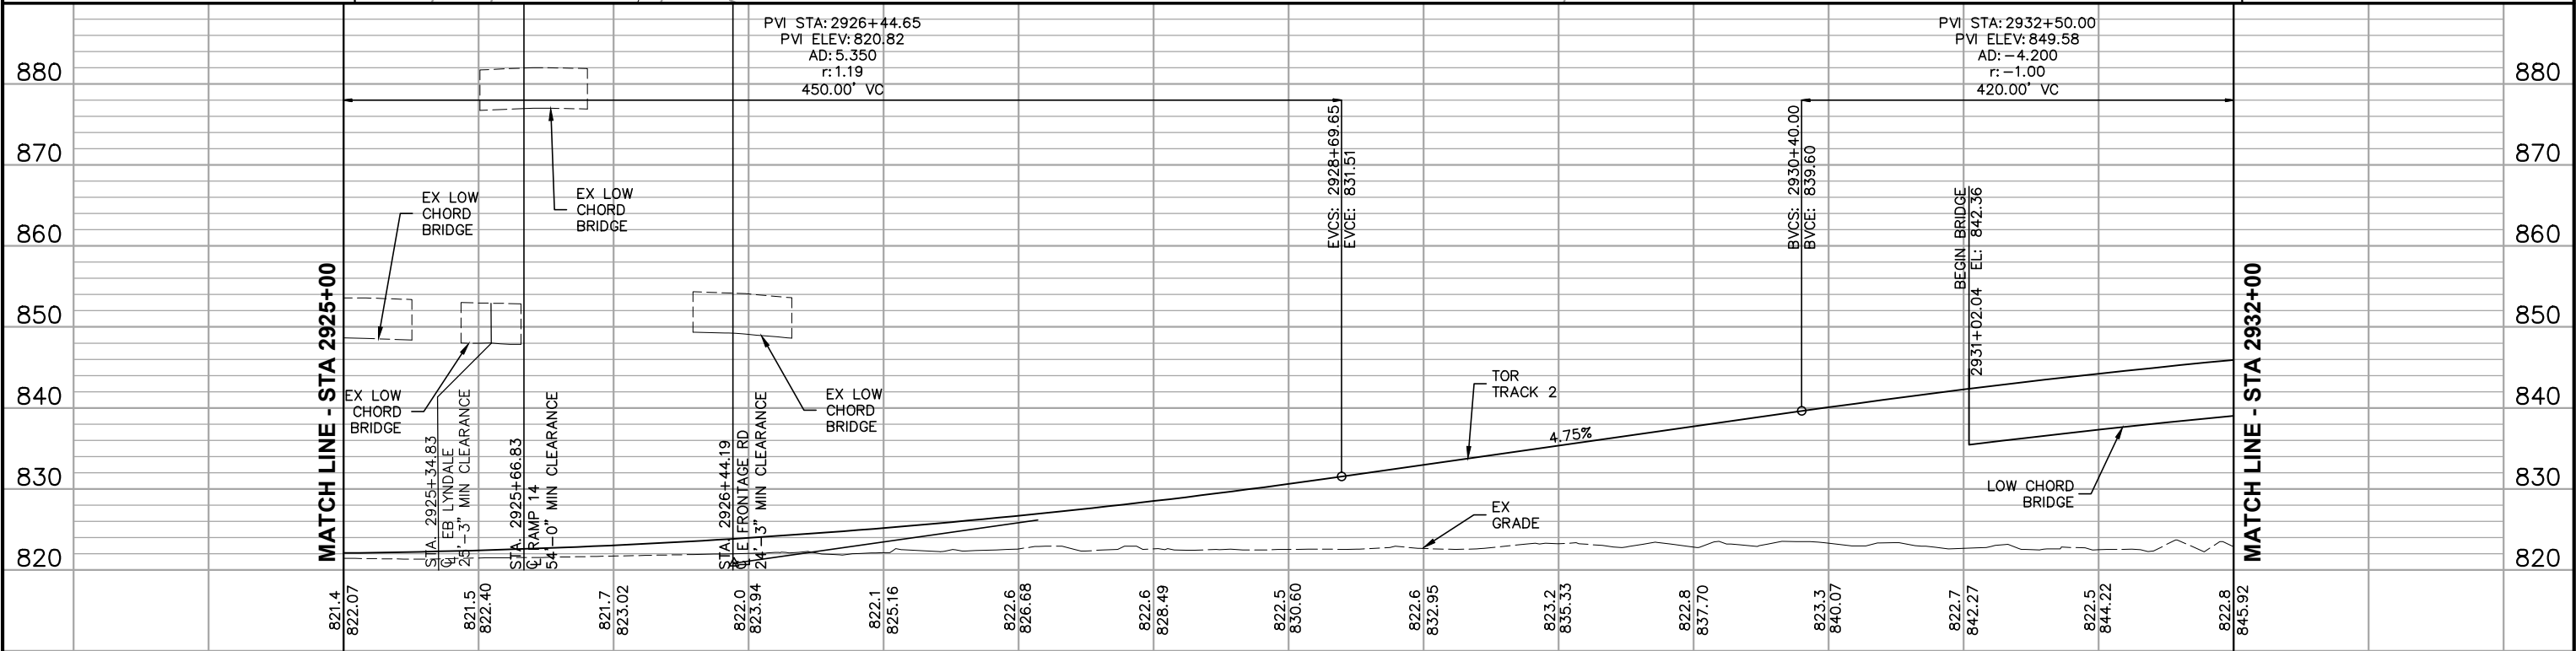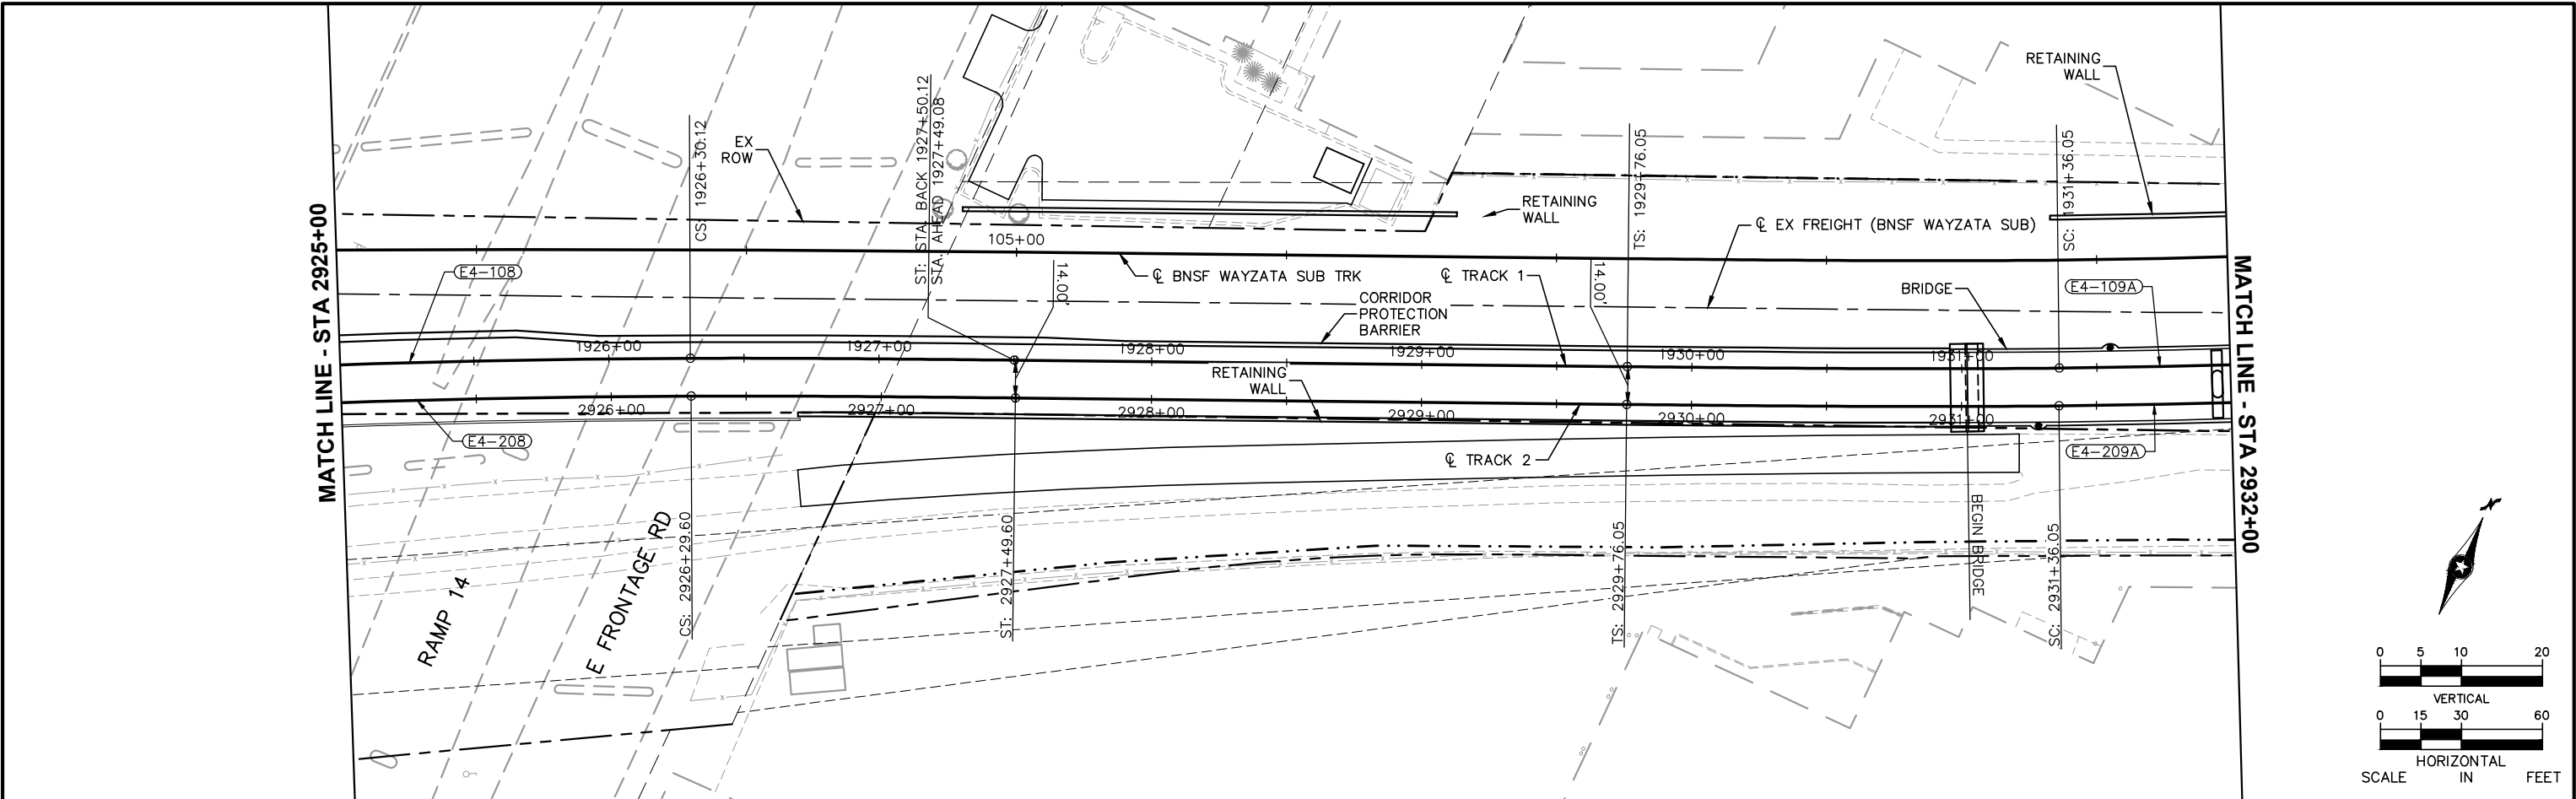

2925+00						2926+00						2927+00						2928+00						2929+00						2930+00						2931+00						2932+00	
NO.	DATE	BY	CHECK	DESIGN	REVISION / SUBMITTAL	AECOM						METROPOLITAN COUNCIL SOUTHWEST Green Line LRT Extension						EAST SEGMENT 4 TRACK PLAN AND PROFILE STA 2925+00 TO STA 2932+00												SHEET	




Jul, 21 2015 06:08 pm V: \3400_ADC\CAD\SEGMENT E4\PLAN SHEETS MC\TRACK\E4-TRK-PRF.dwg By: V-Rasull

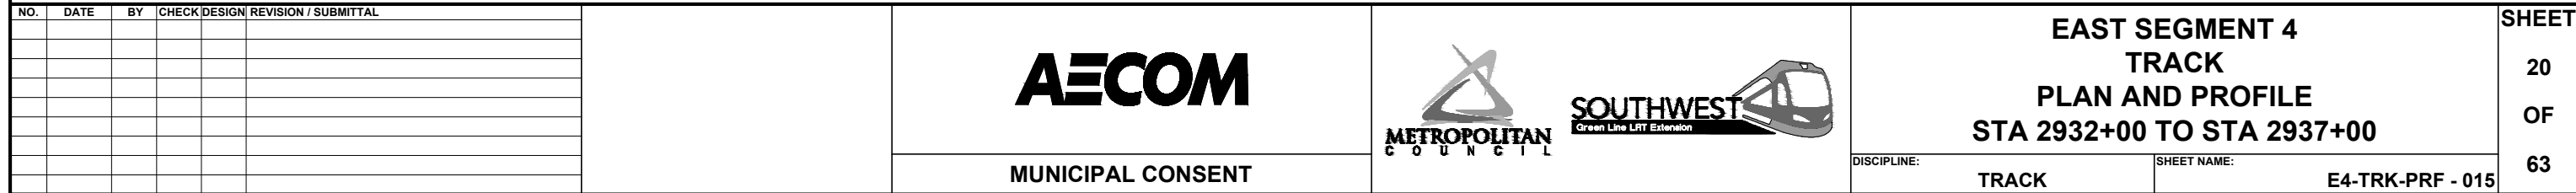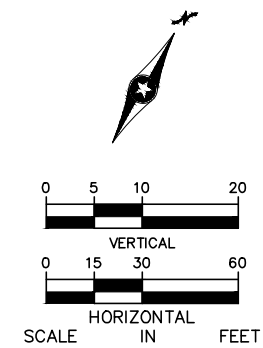

Jul, 21 2015 06:09 pm V:\3400_ADC\CAD\SEGMENT E4\PLAN SHEETS MC\TRACK\E4-TRK-PRF.dwg By: V-Rasul




CURVE NO. E4-209B
R = 244.00'
Lc = 360.51'
Ls = 30.00'
Ea = 0.00"
Eu = 1.62"
V = 10 MPH

CURVE NO. E4-210
R = 170.00'
Lc = 78.06'
Ls = 30.00'
Ea = 0.75"
Eu = 1.58"
V = 10 MPH

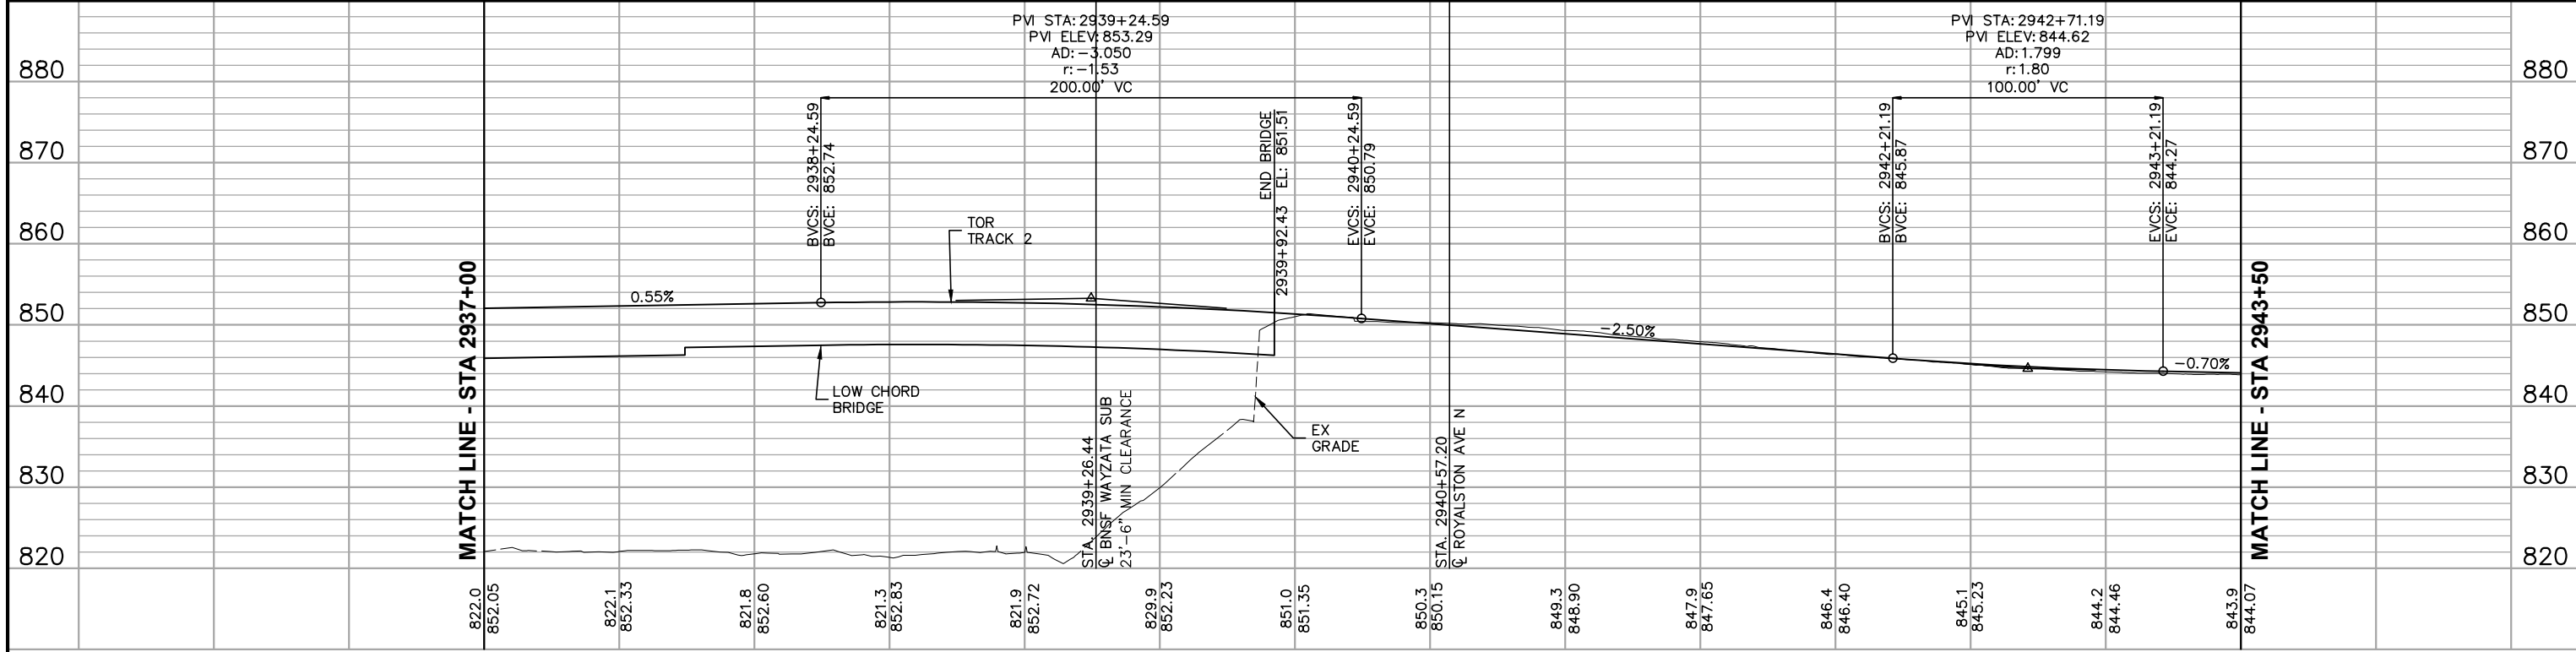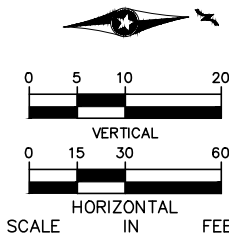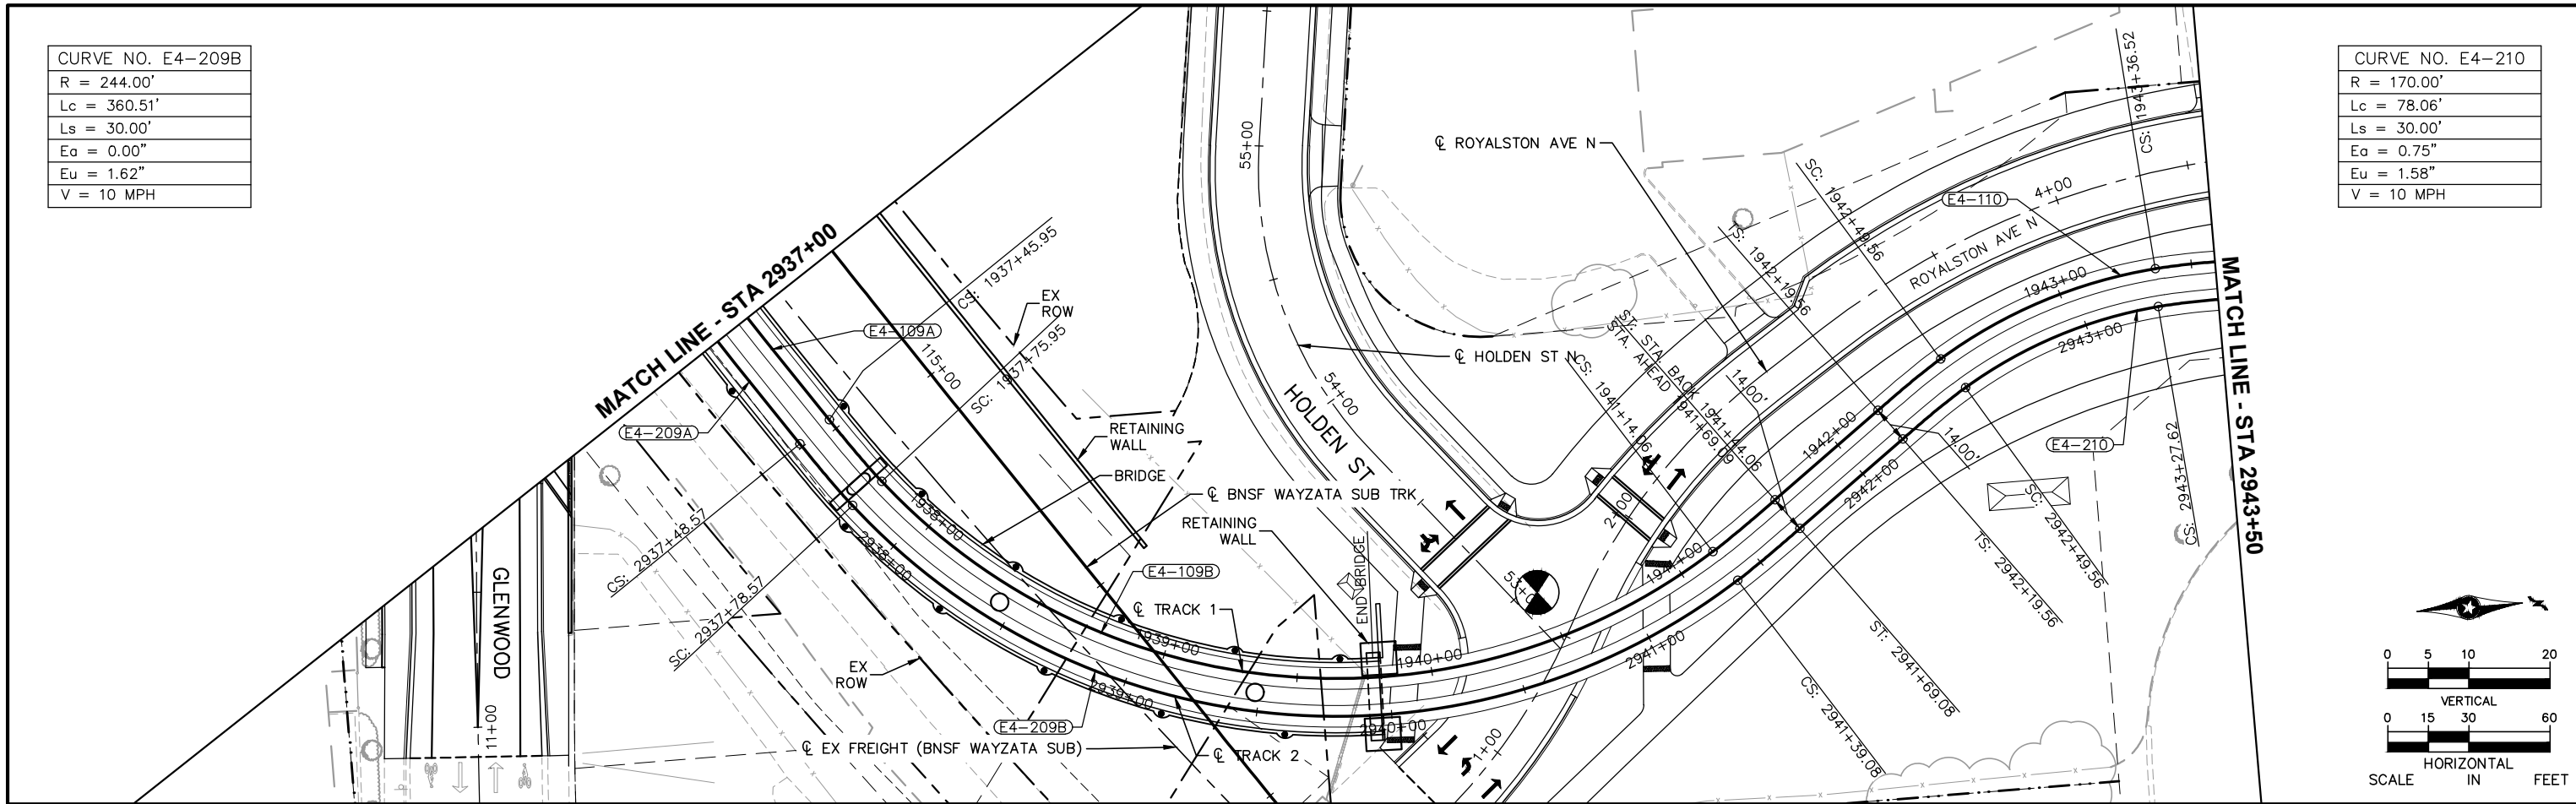

2937+00						2938+00						2939+00						2940+00						2941+00						2942+00						2943+00					
NO.	DATE	BY	CHECK	DESIGN	REVISION / SUBMITTAL							AECOM						 						EAST SEGMENT 4 TRACK PLAN AND PROFILE STA 2937+00 TO STA 2943+50						SHEET 21 OF 63											
						MUNICIPAL CONSENT						DISCIPLINE: TRACK						SHEET NAME: E4-TRK-PRF - 016																							

Jul, 21 2015 06:13 pm V:\3400_ADC\CAD\SEGMENT E4\PLAN SHEETS MC\TRACK\E4-TRK-PRF.dwg By: V-Rasull

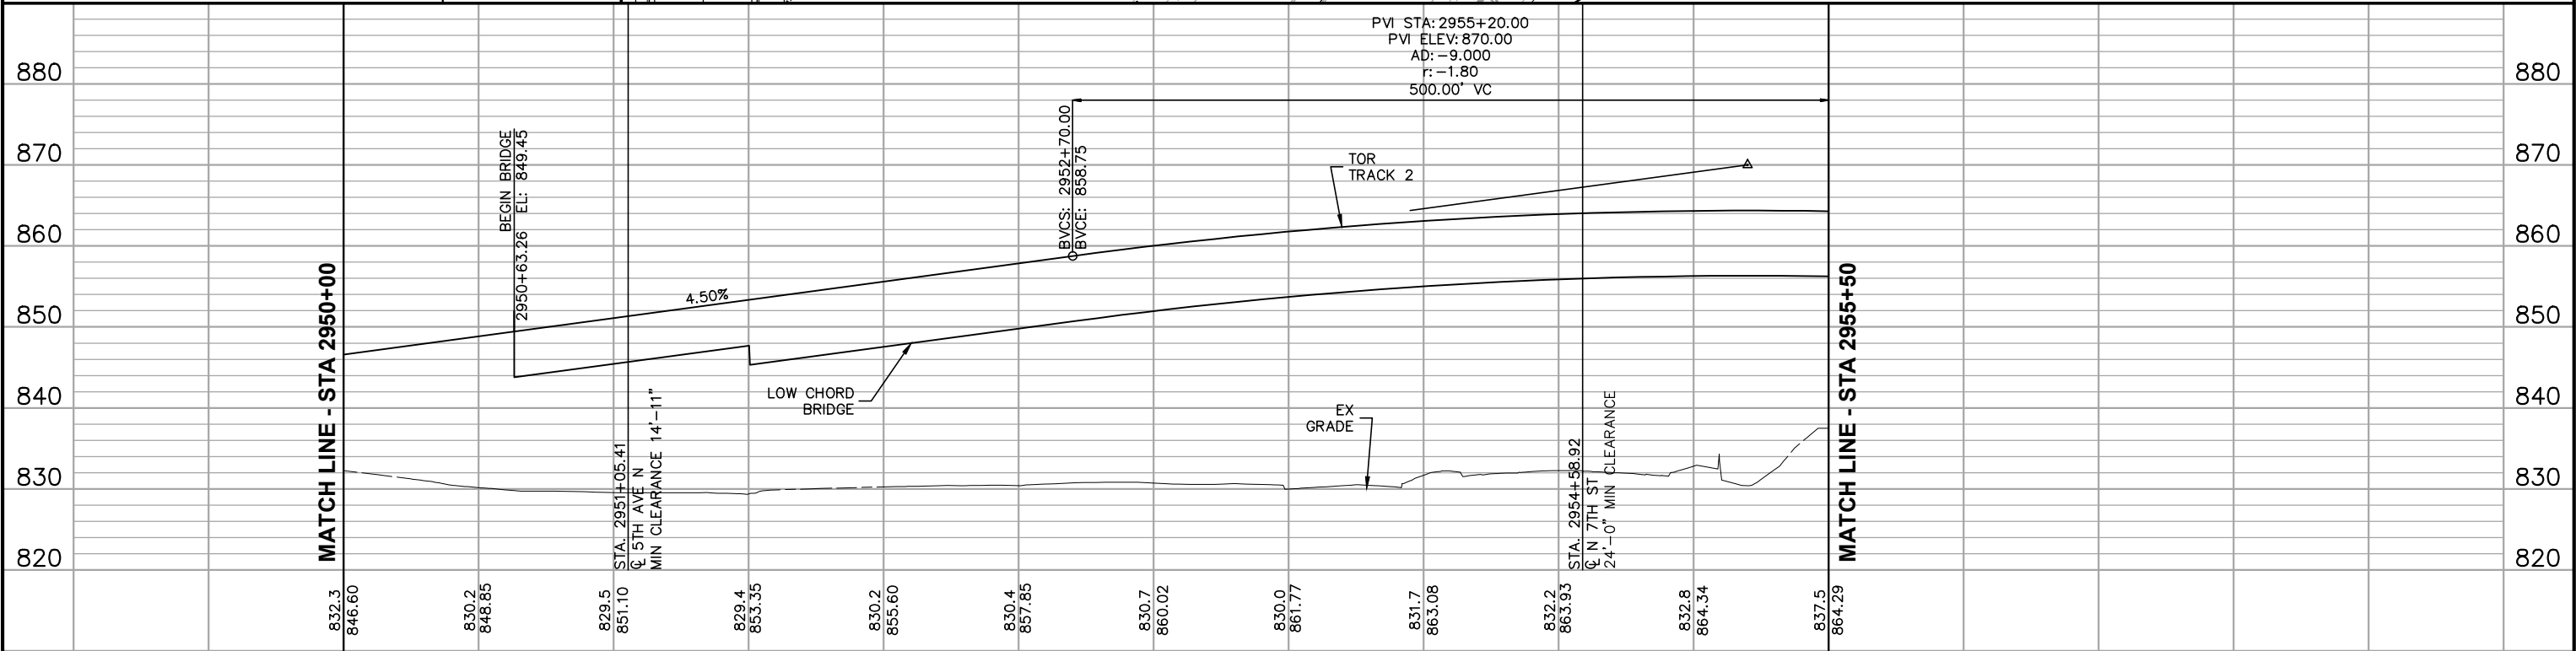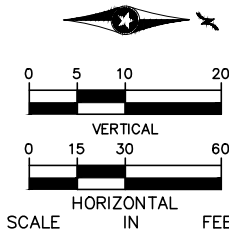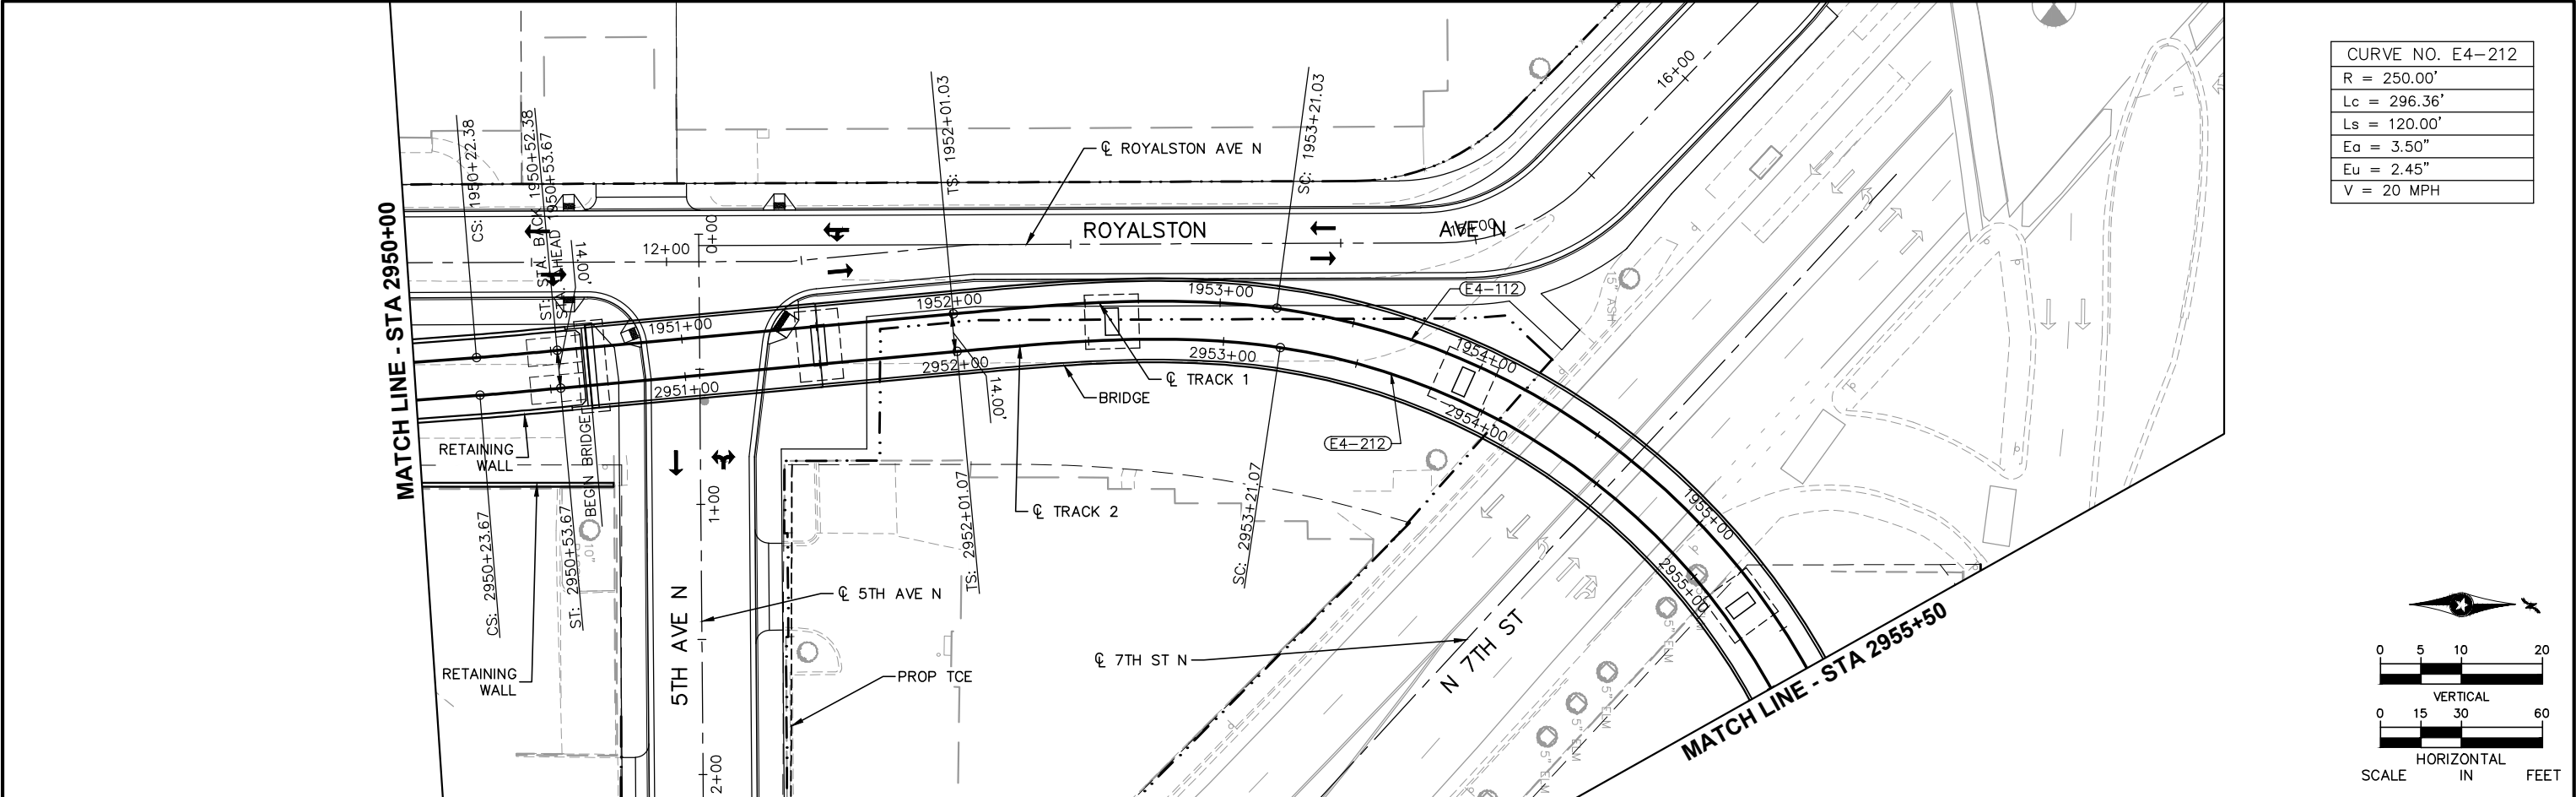





NO.						DATE		BY		CHECK/DESIGN		REVISION / SUBMITTAL	

2950+00		2951+00		2952+00		2953+00		2954+00		2955+00	
832.3	846.60	830.2	848.85	829.5	851.10	829.4	853.35	830.2	855.60	830.4	857.85
830.7	860.02	830.0	861.77	831.7	863.08	832.2	863.93	832.8	864.34	837.5	864.29


2950+00		2951+00		2952+00		2953+00		2954+00		2955+00	
MATCH LINE - STA 2950+00		MATCH LINE - STA 2955+50									

AECOM		METROPOLITAN COUNCIL		SOUTHWEST		EAST SEGMENT 4 TRACK PLAN AND PROFILE		STA 2950+00 TO STA 2955+50		SHEET 23 OF 63	
MUNICIPAL CONSENT						DISCIPLINE: TRACK		SHEET NAME: E4-TRK-PRF - 018			

Jul, 20 2015 06:36 pm V:\3400_ADC\CAD\SEGMENT E4\PLAN SHEETS MC\CIVIL\E4-CIV-IDX.dwg By: Wedgehr

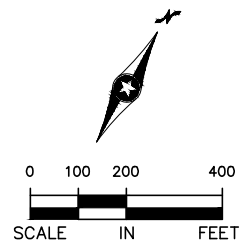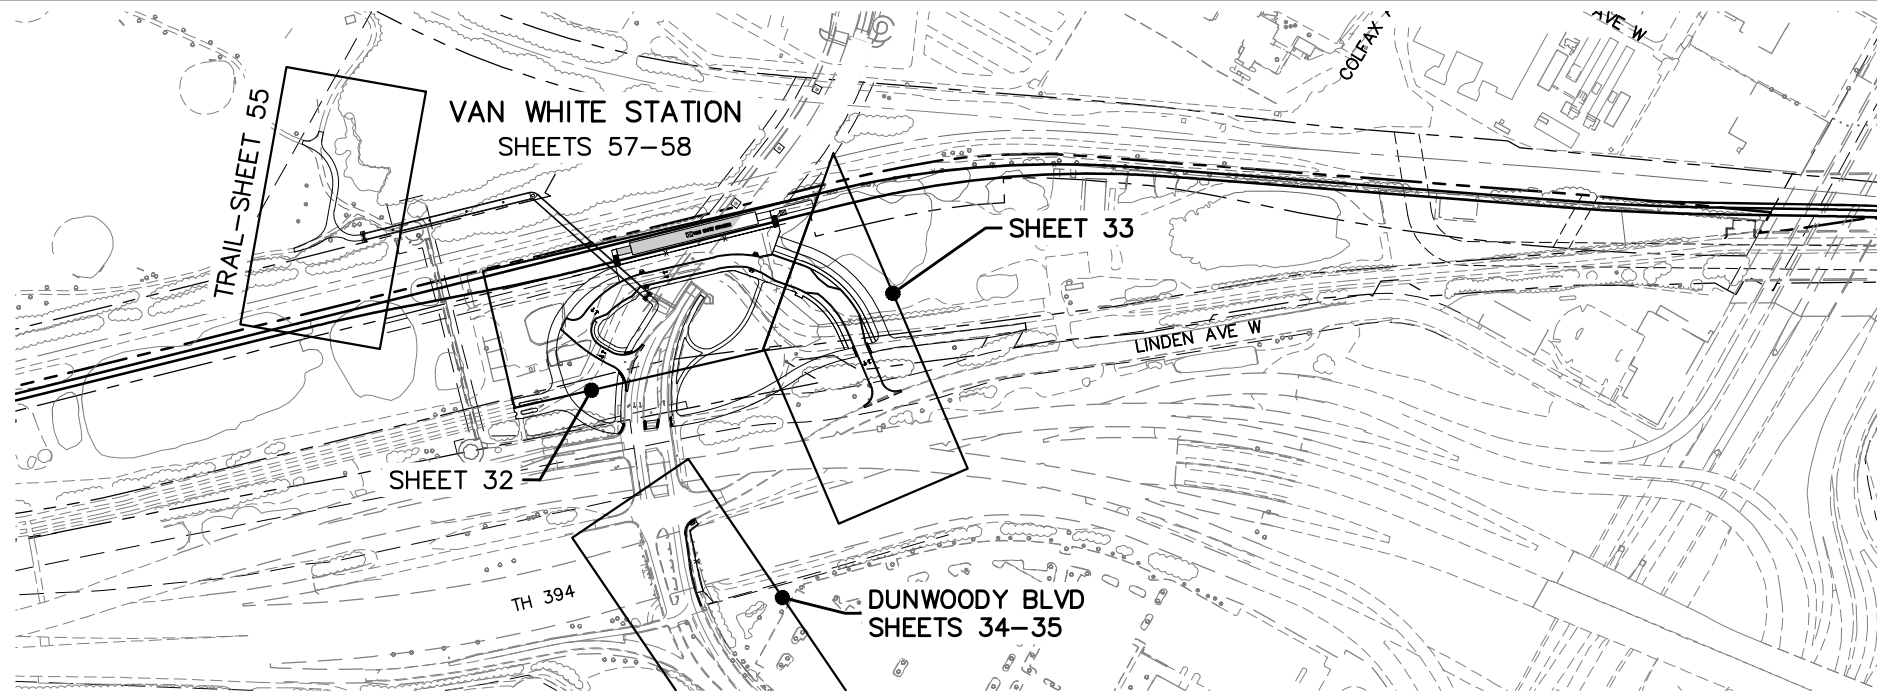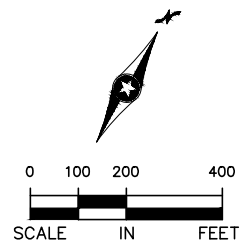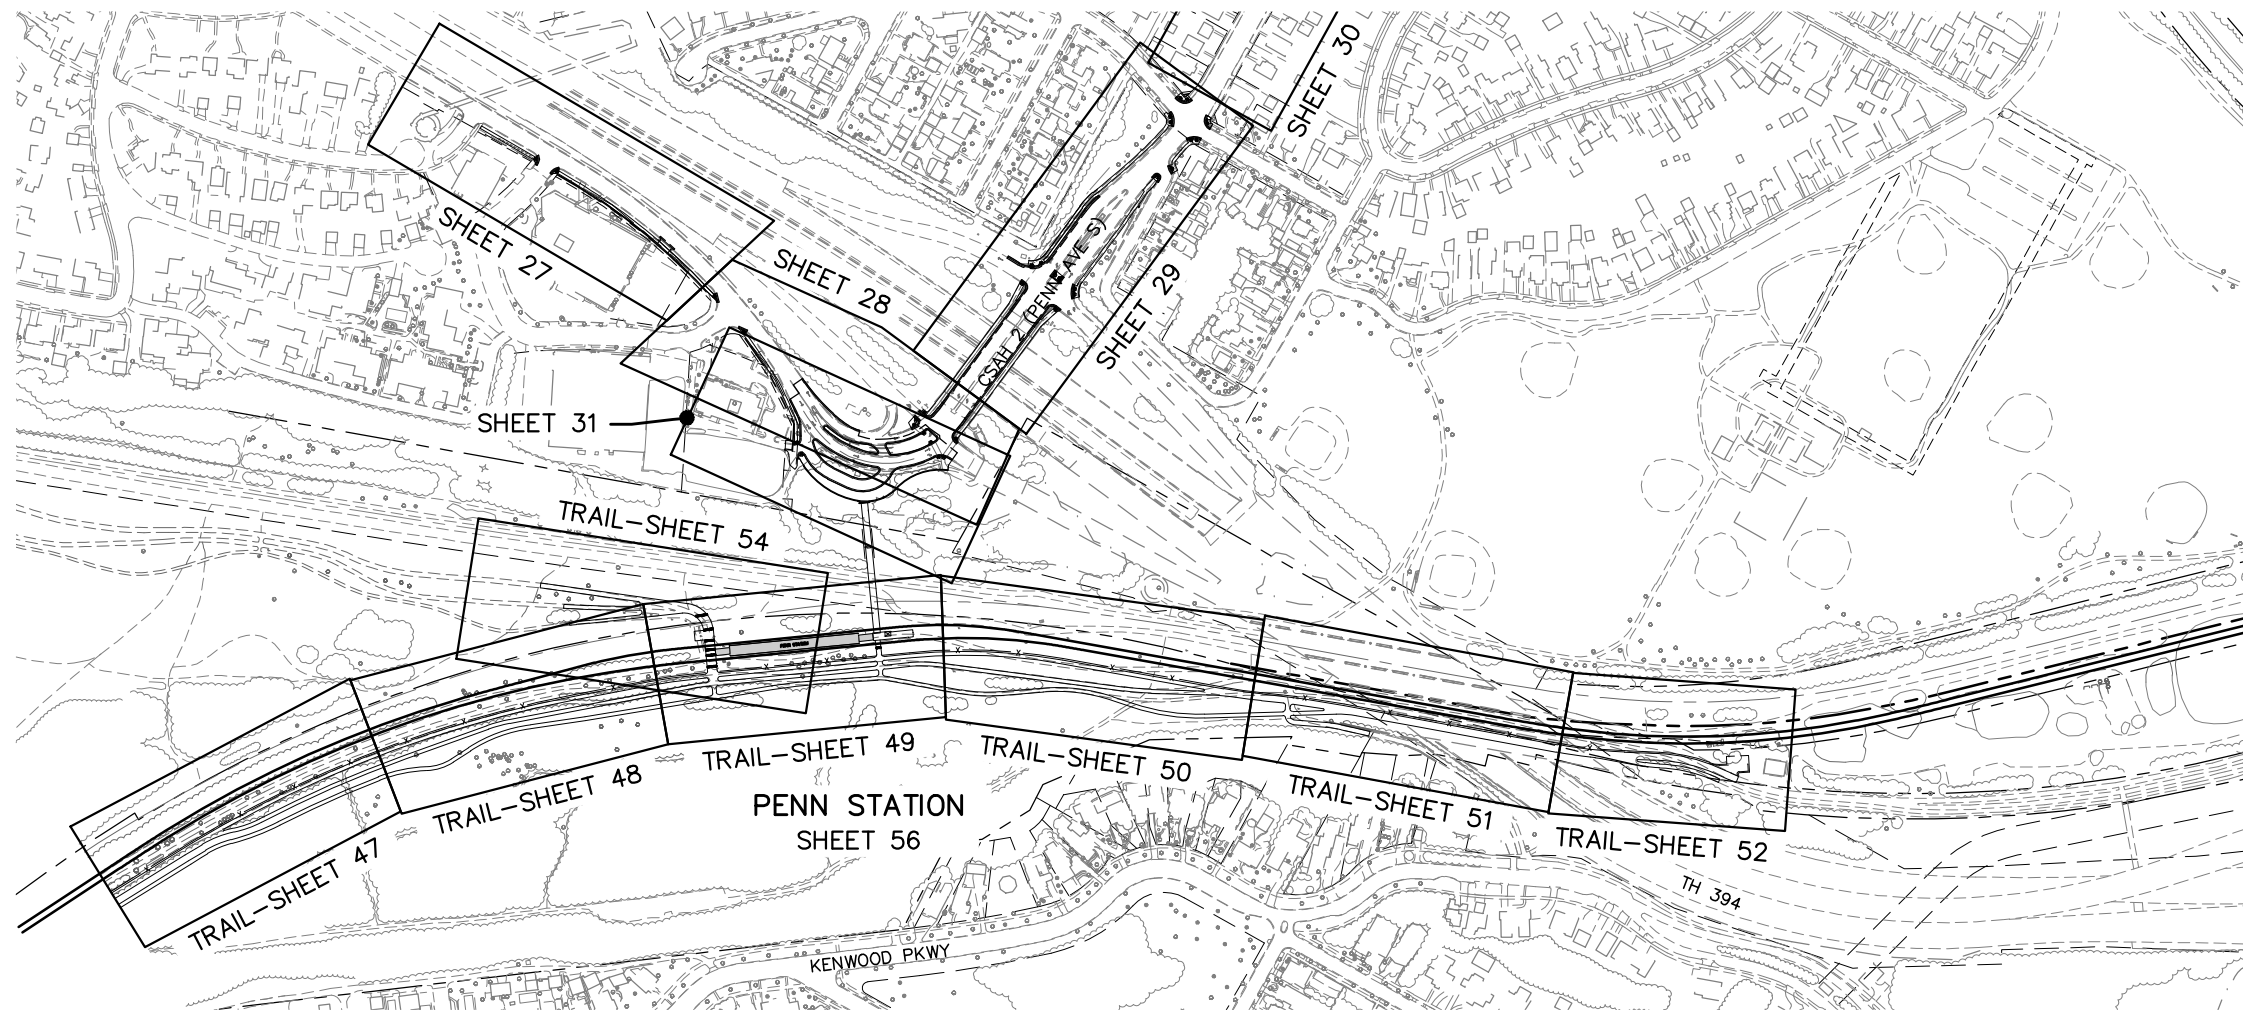

NO.	DATE	BY	CHECK/DESIGN	REVISION / SUBMITTAL

 

AECOM Kimley»Horn

METROPOLITAN COUNCIL

MUNICIPAL CONSENT

SOUTHWEST Green Line Light Extension

METROPOLITAN COUNCIL

EAST SEGMENT 4

CIVIL

SHEET LAYOUT INDEX

1 OF 2

DISCIPLINE: **CIVIL**



SHEET NAME: **E4-CIV-IDX - 001**

SHEET



25

OF

63

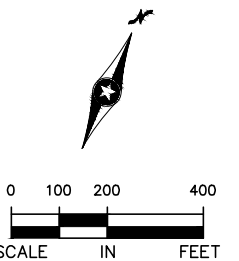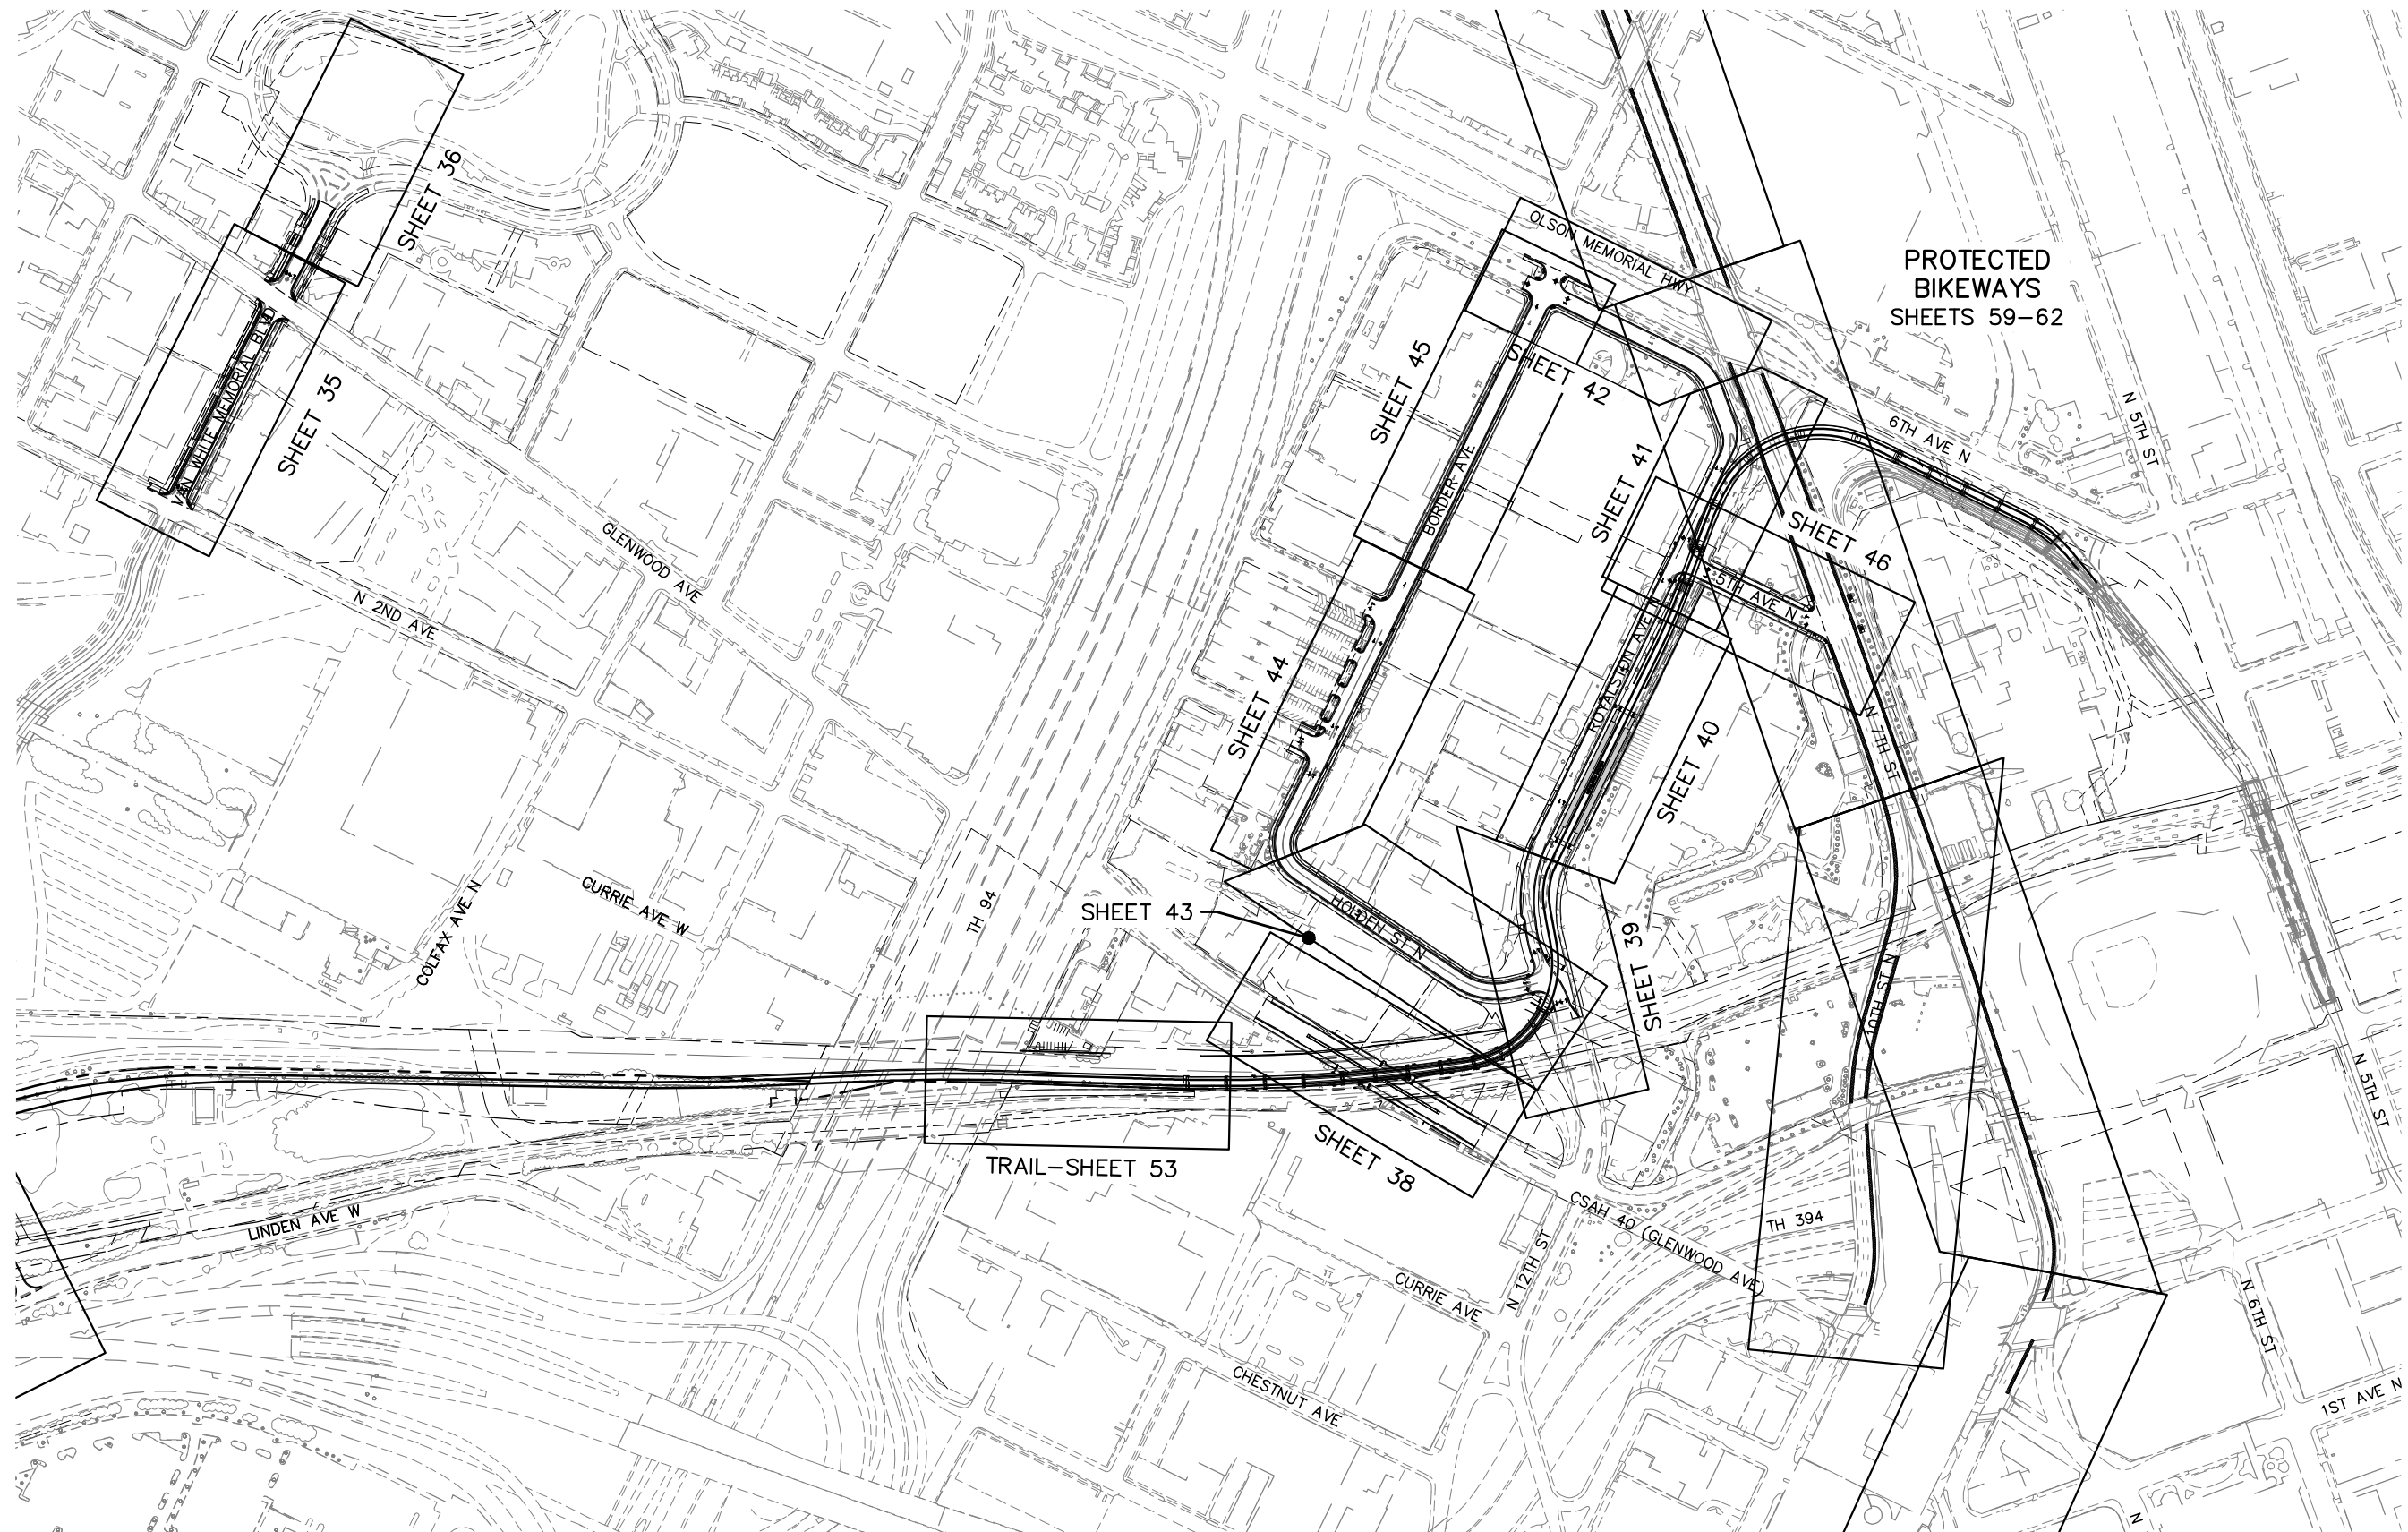

JUL 21 2015 10:37 am V:\3400_ADC\CAD\SEGMENT E4\PLAN SHEETS\CIVIL\E4-CIV-PRF.dwg By: jason.fenner

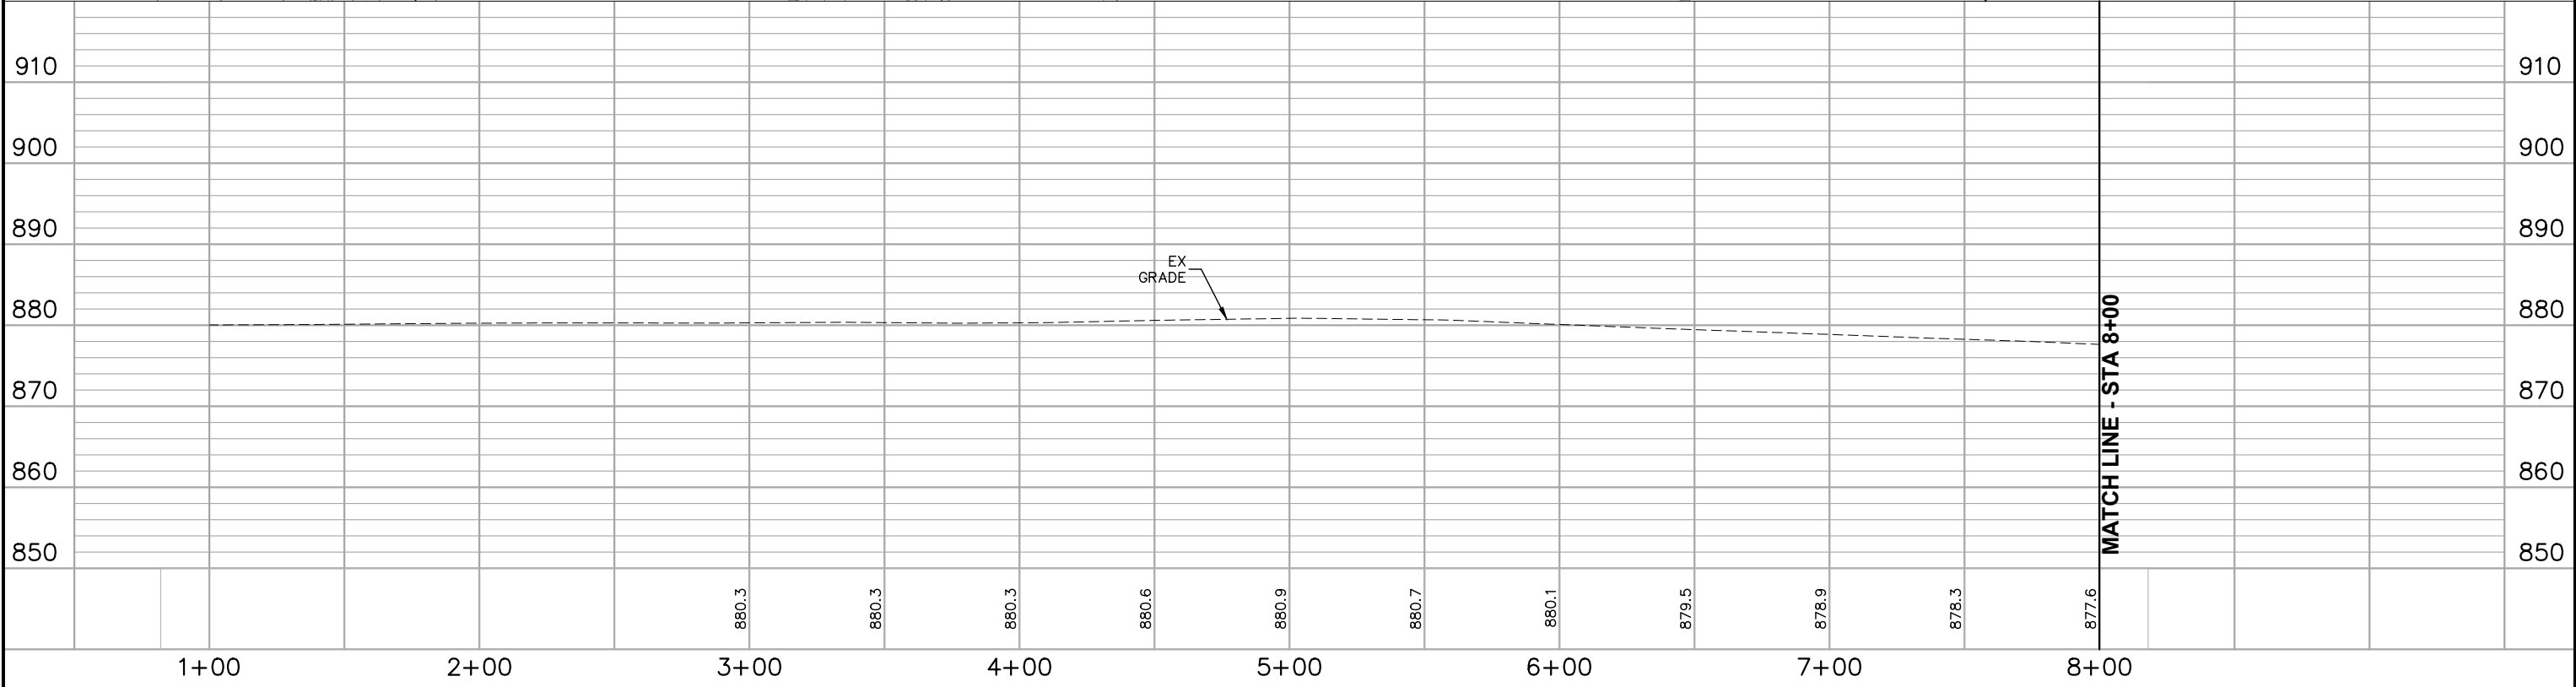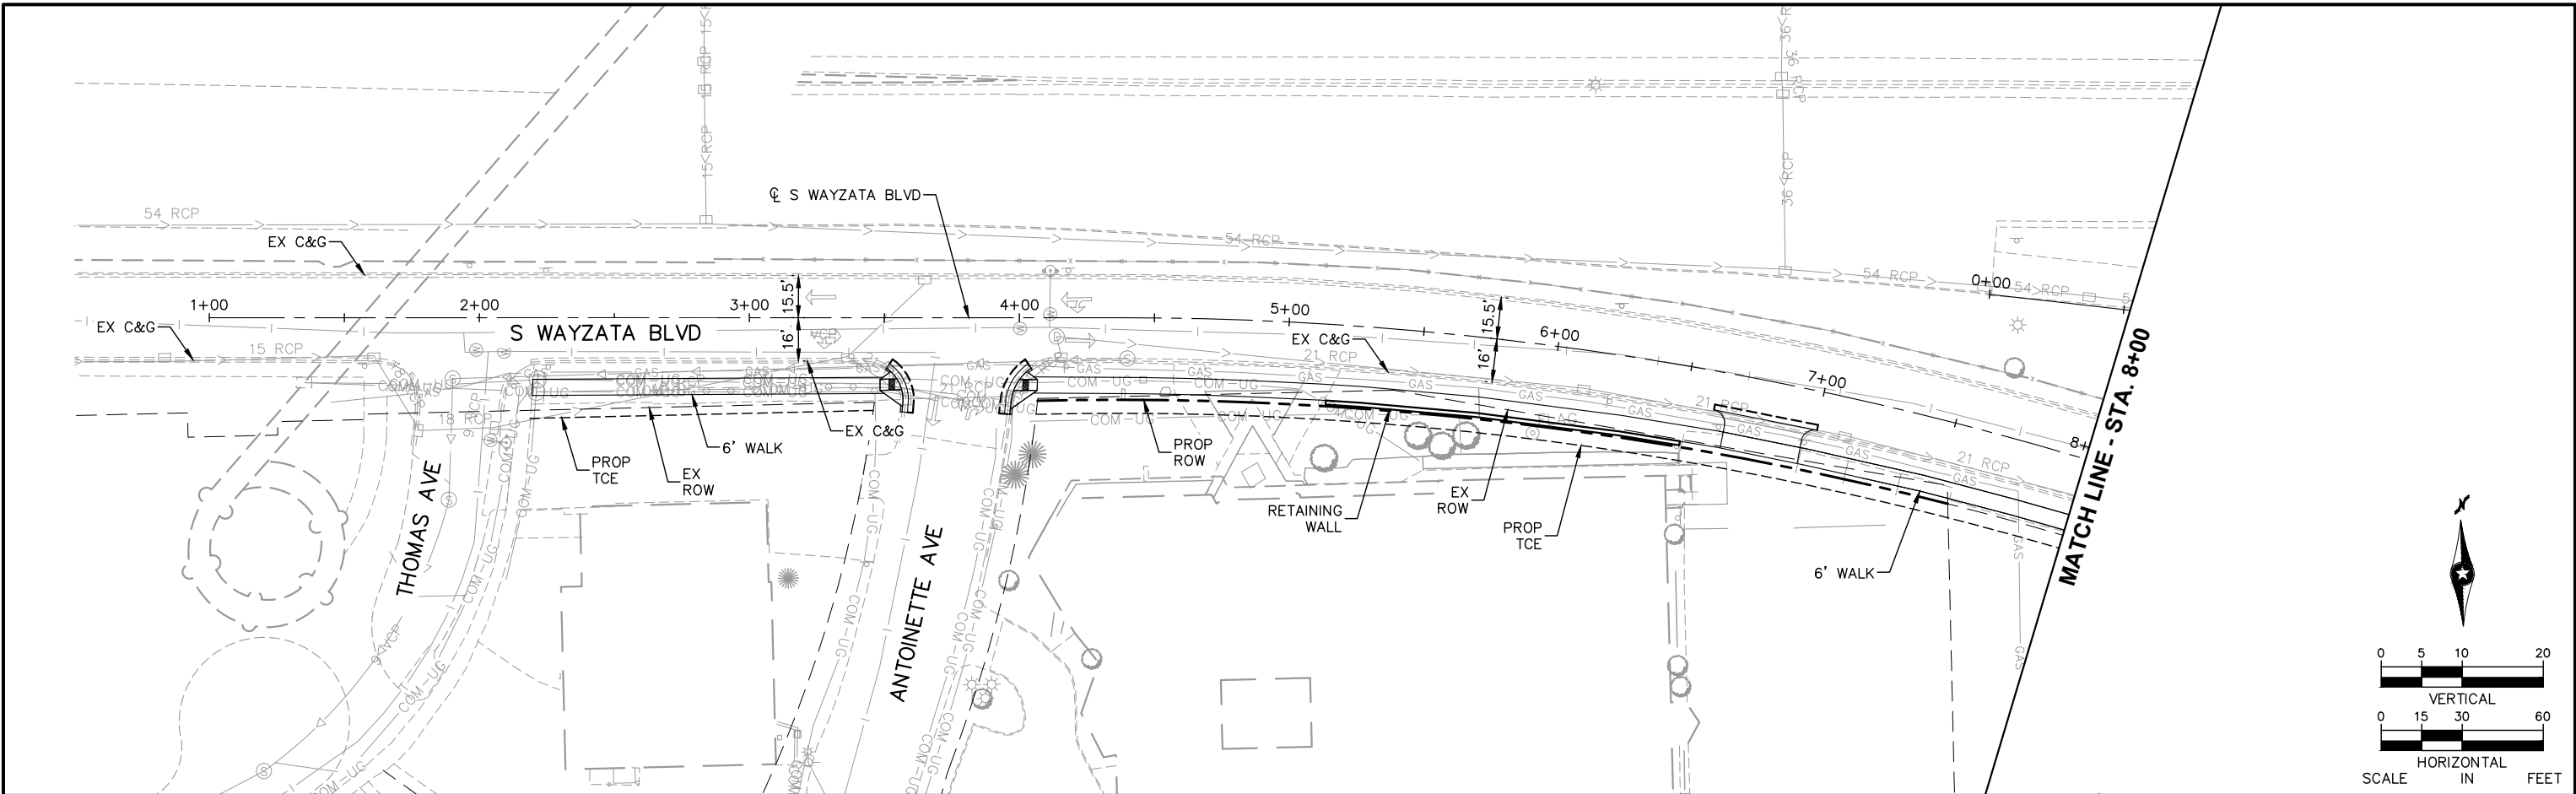

NO.	DATE	BY	CHECK	DESIGN	REVISION / SUBMITTAL

AECOM Kimley»Horn

MUNICIPAL CONSENT

**METROPOLITAN COUNCIL**

**SOUTHWEST Green Line LRT Extension**




**EAST SEGMENT 4
S WAYZATA BLVD
PLAN AND PROFILE
STA. 1+00 TO STA. 8+00**

DISCIPLINE: **CIVIL**

SHEET NAME: **E4-CIV-PRF-001**

**27
OF
63**

Jul, 21 2015 10:37 am V:\3400_ADC\CAD\SEGMENT E4\PLAN SHEETS\CIVIL\E4-CIV-PRF.dwg By: jason.fenner

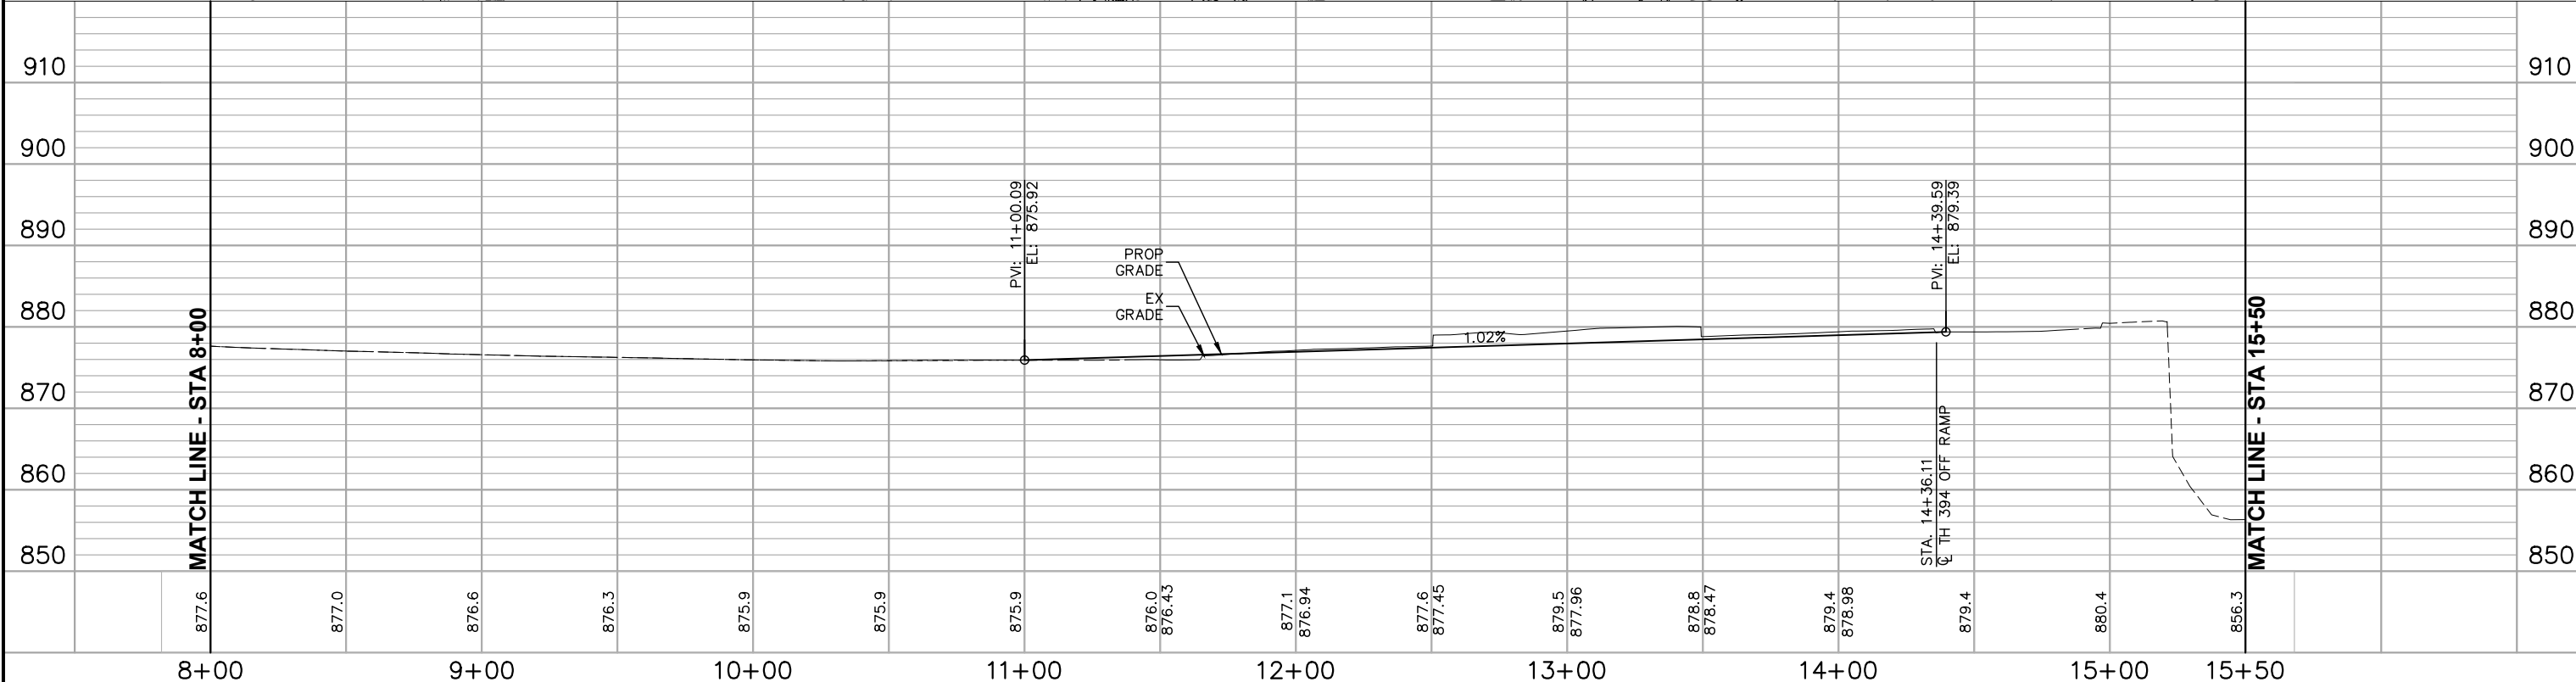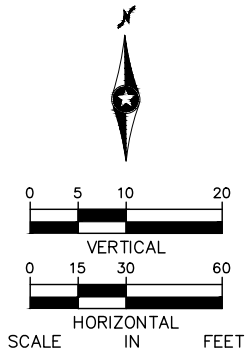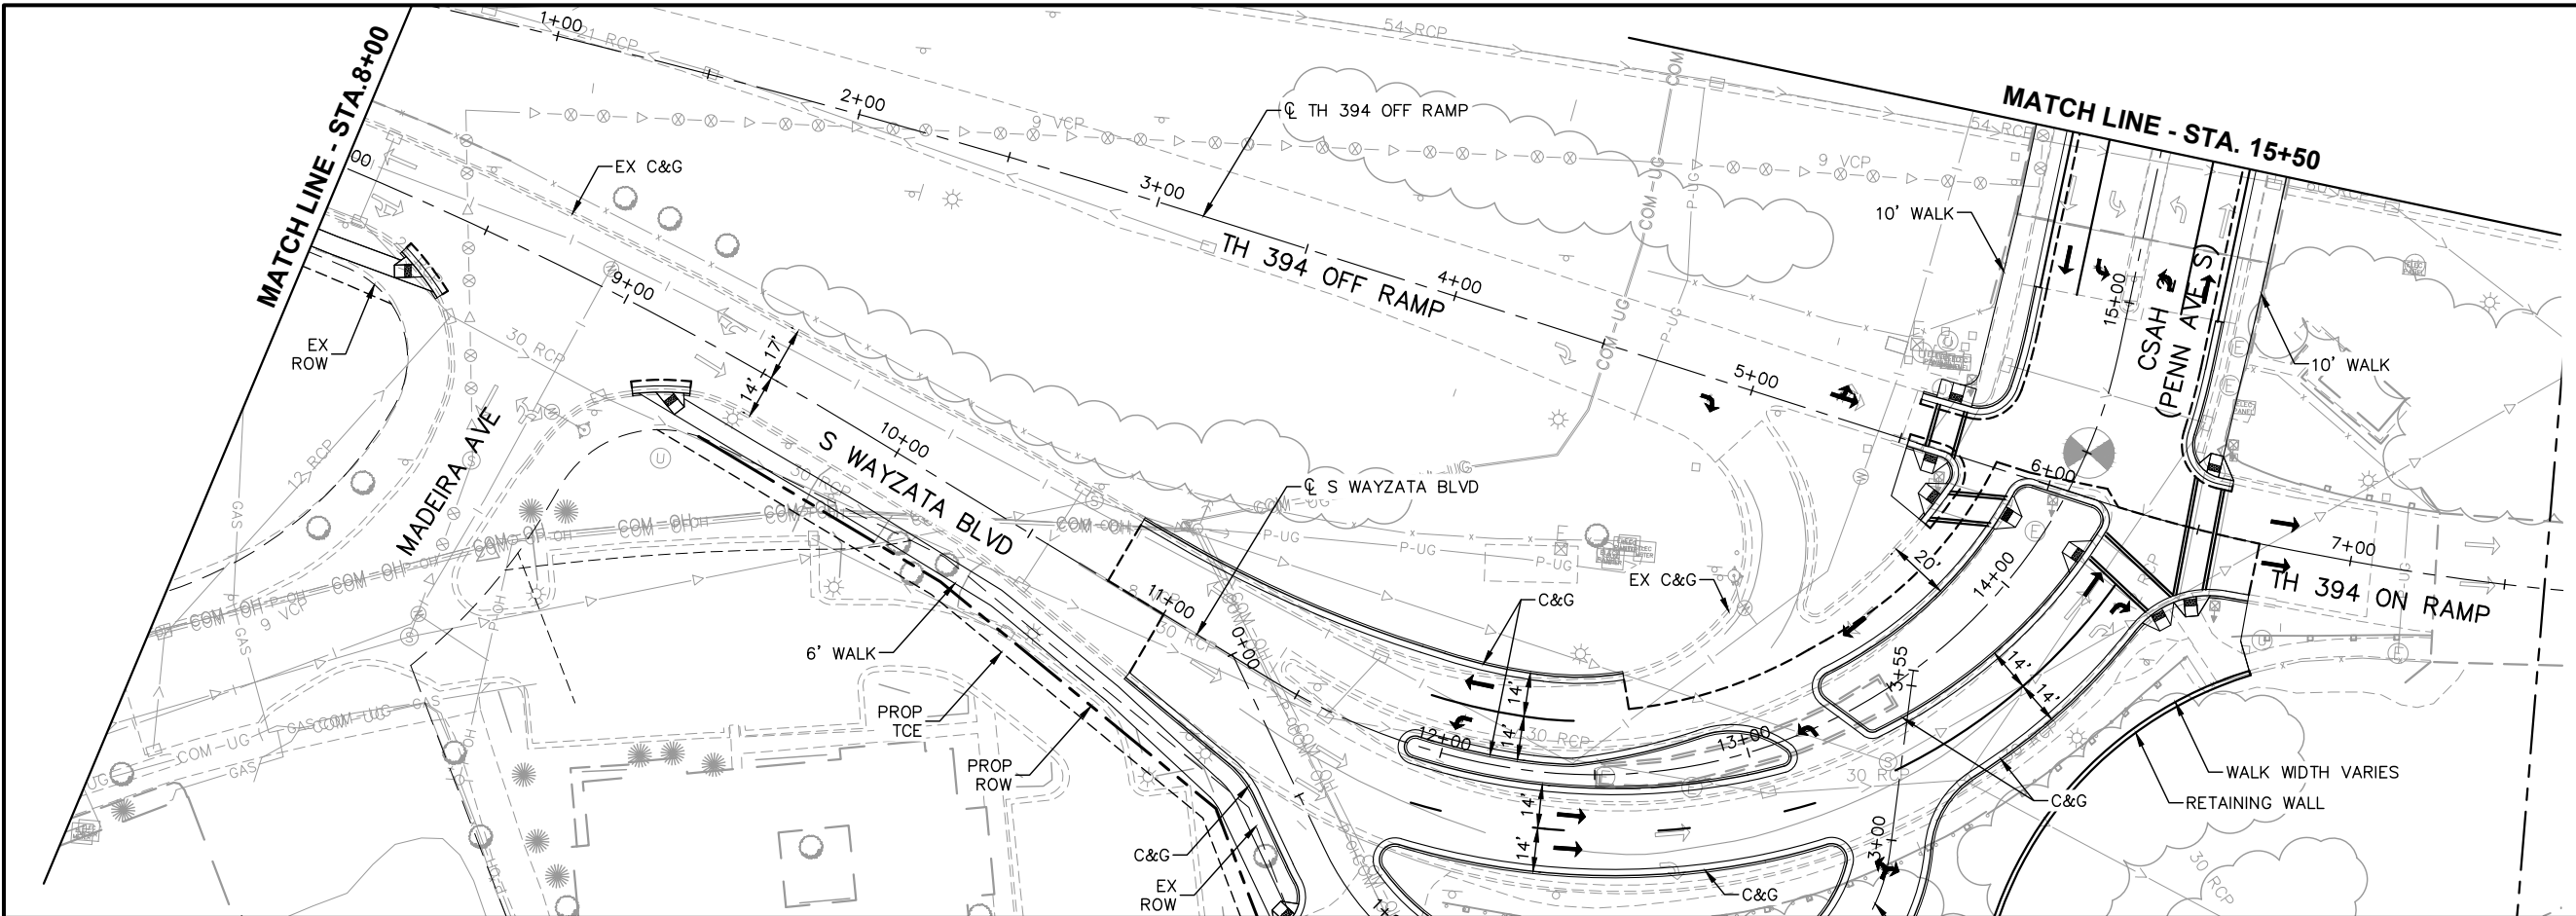


NO.	DATE	BY	CHECK	DESIGN	REVISION / SUBMITTAL

AECOM Kimley»Horn	 METROPOLITAN C O U N C I L SOUTHWEST Green Line LRT Extension 	EAST SEGMENT 4 S WAYZATA BLVD / CSAH 2 (PENN AVE S) PLAN AND PROFILE STA. 8+00 TO STA. 15+50	SHEET 28 OF 63
		MUNICIPAL CONSENT	



Jul, 21 2015 10:39 am V:\3400_ADC\CAD\SEGMENT E4\PLAN SHEETS\CIVIL\E4-CIV-PRF.dwg By: jason.fenner

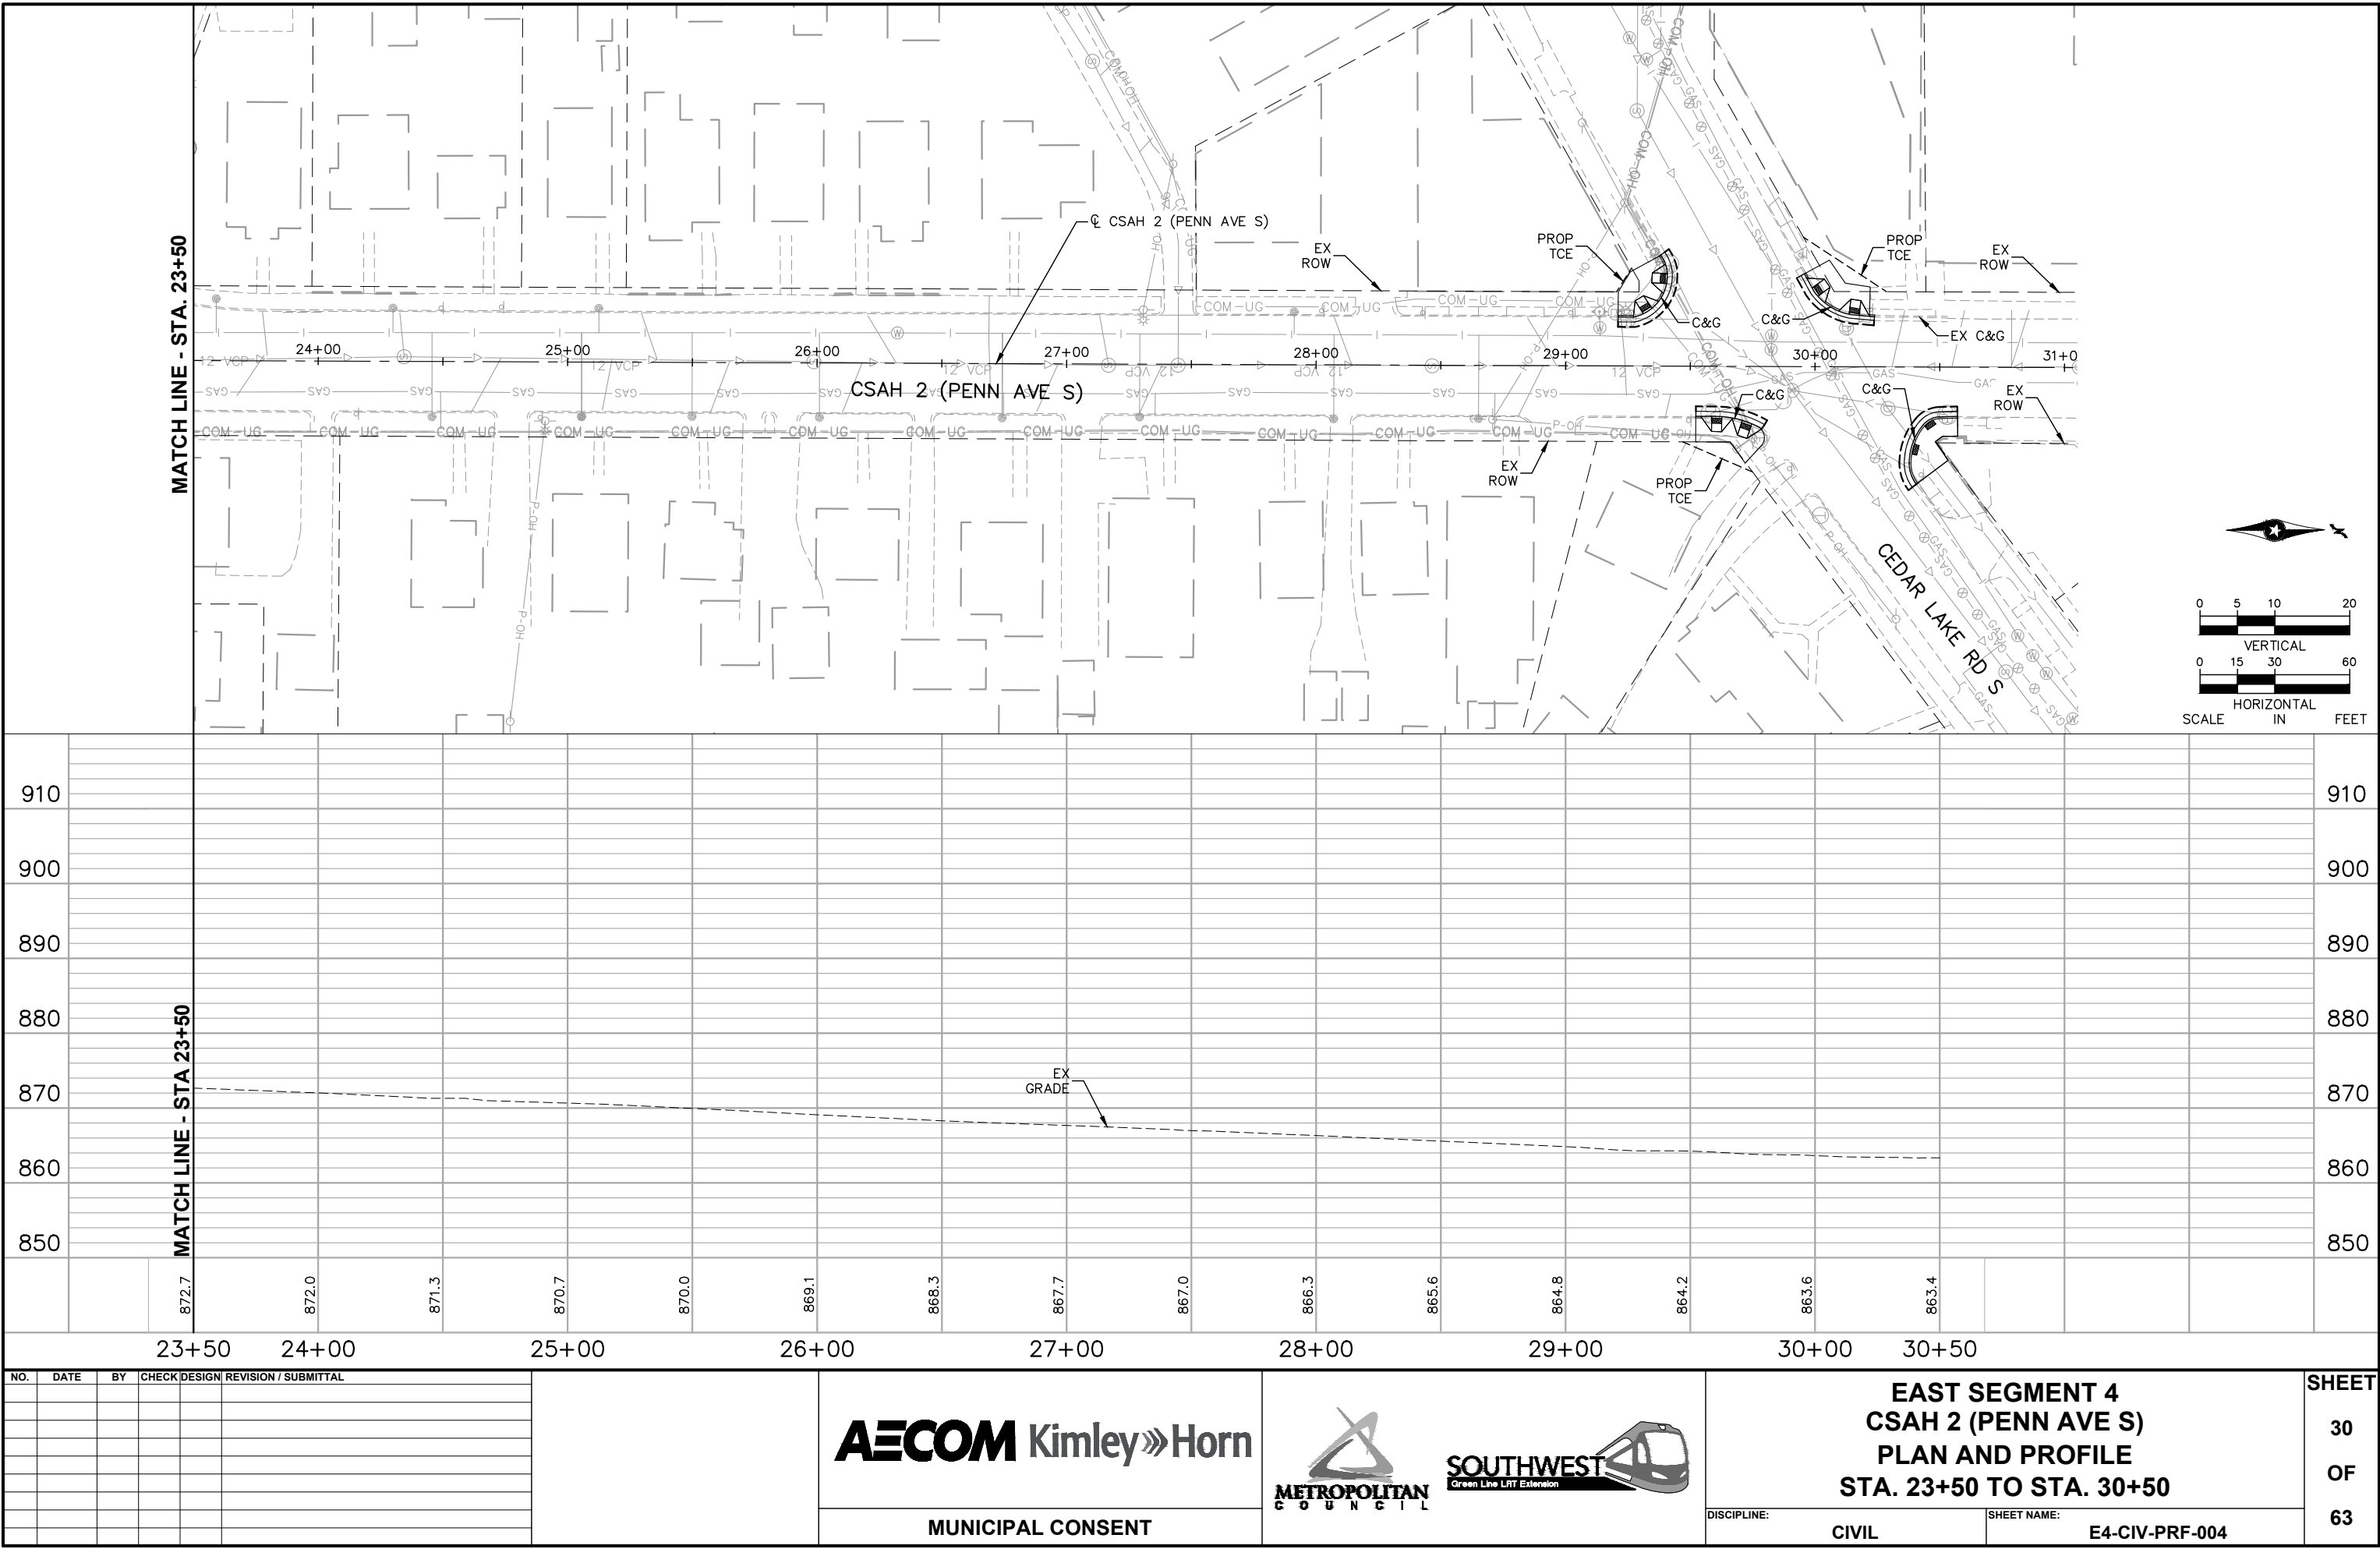












Jul, 21 2015 10:42 am V:\3400_ADC\CAD\SEGMENT E4\PLAN SHEETS\CIVIL\E4-GV-PRF.dwg By: jason.fenner

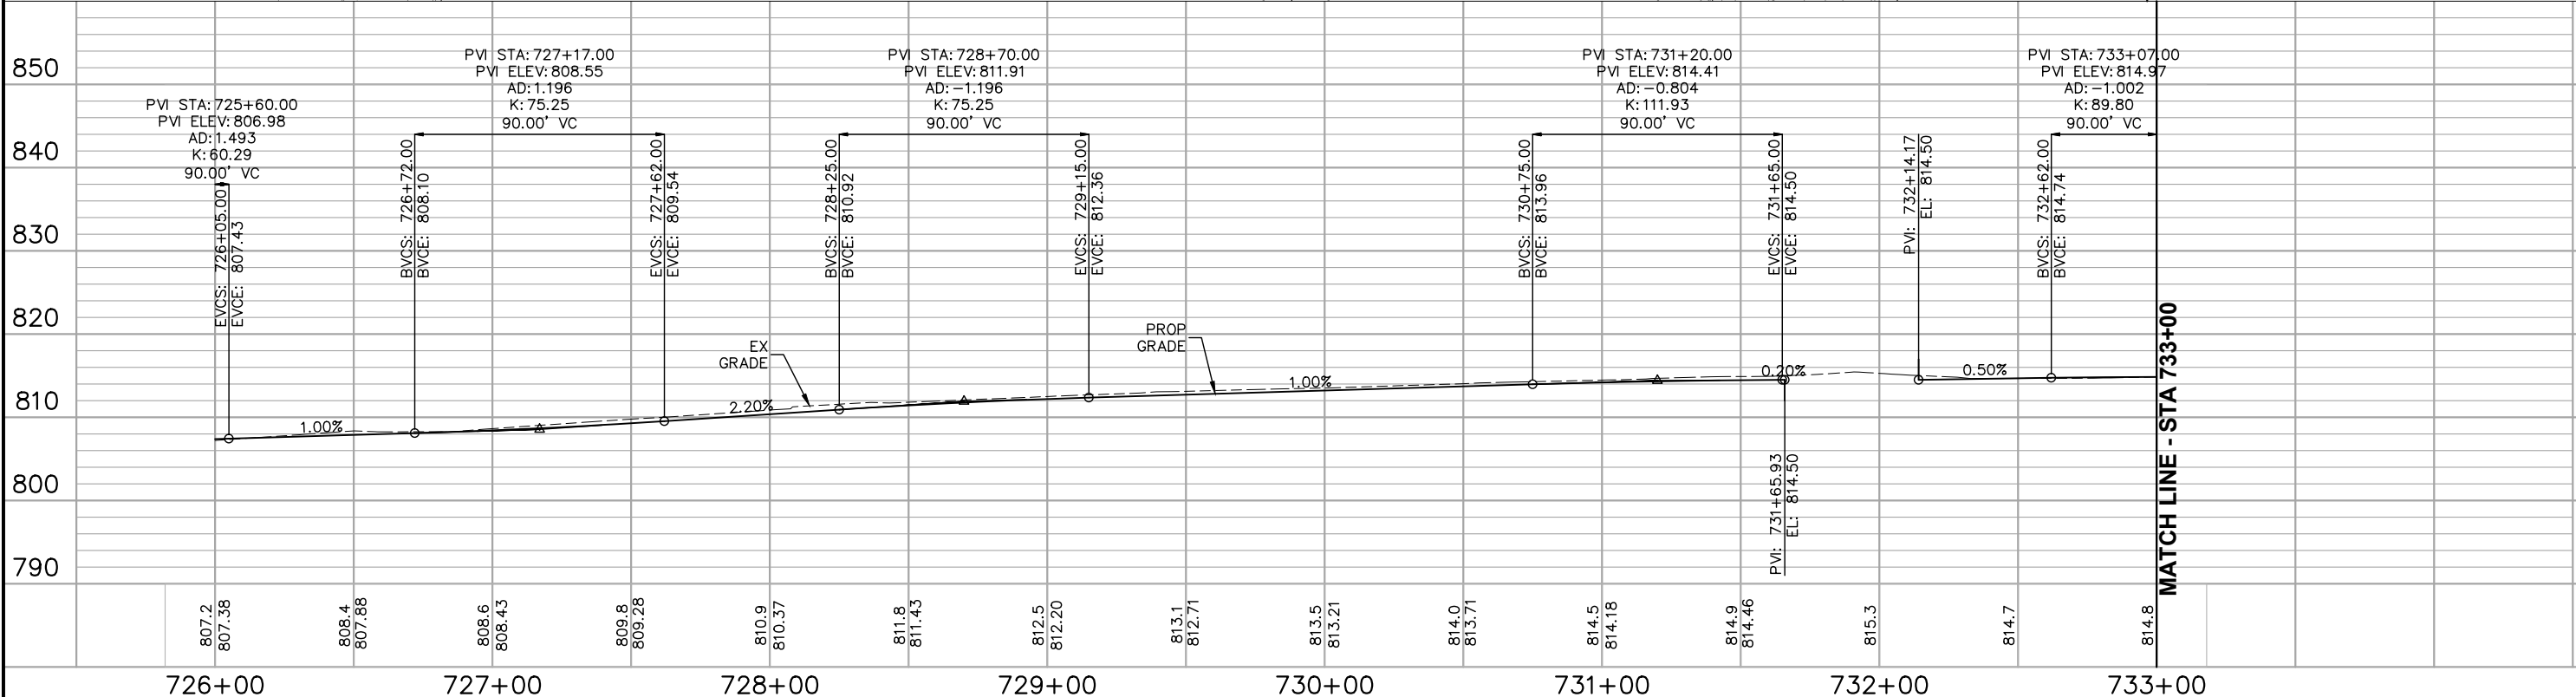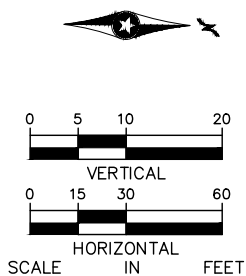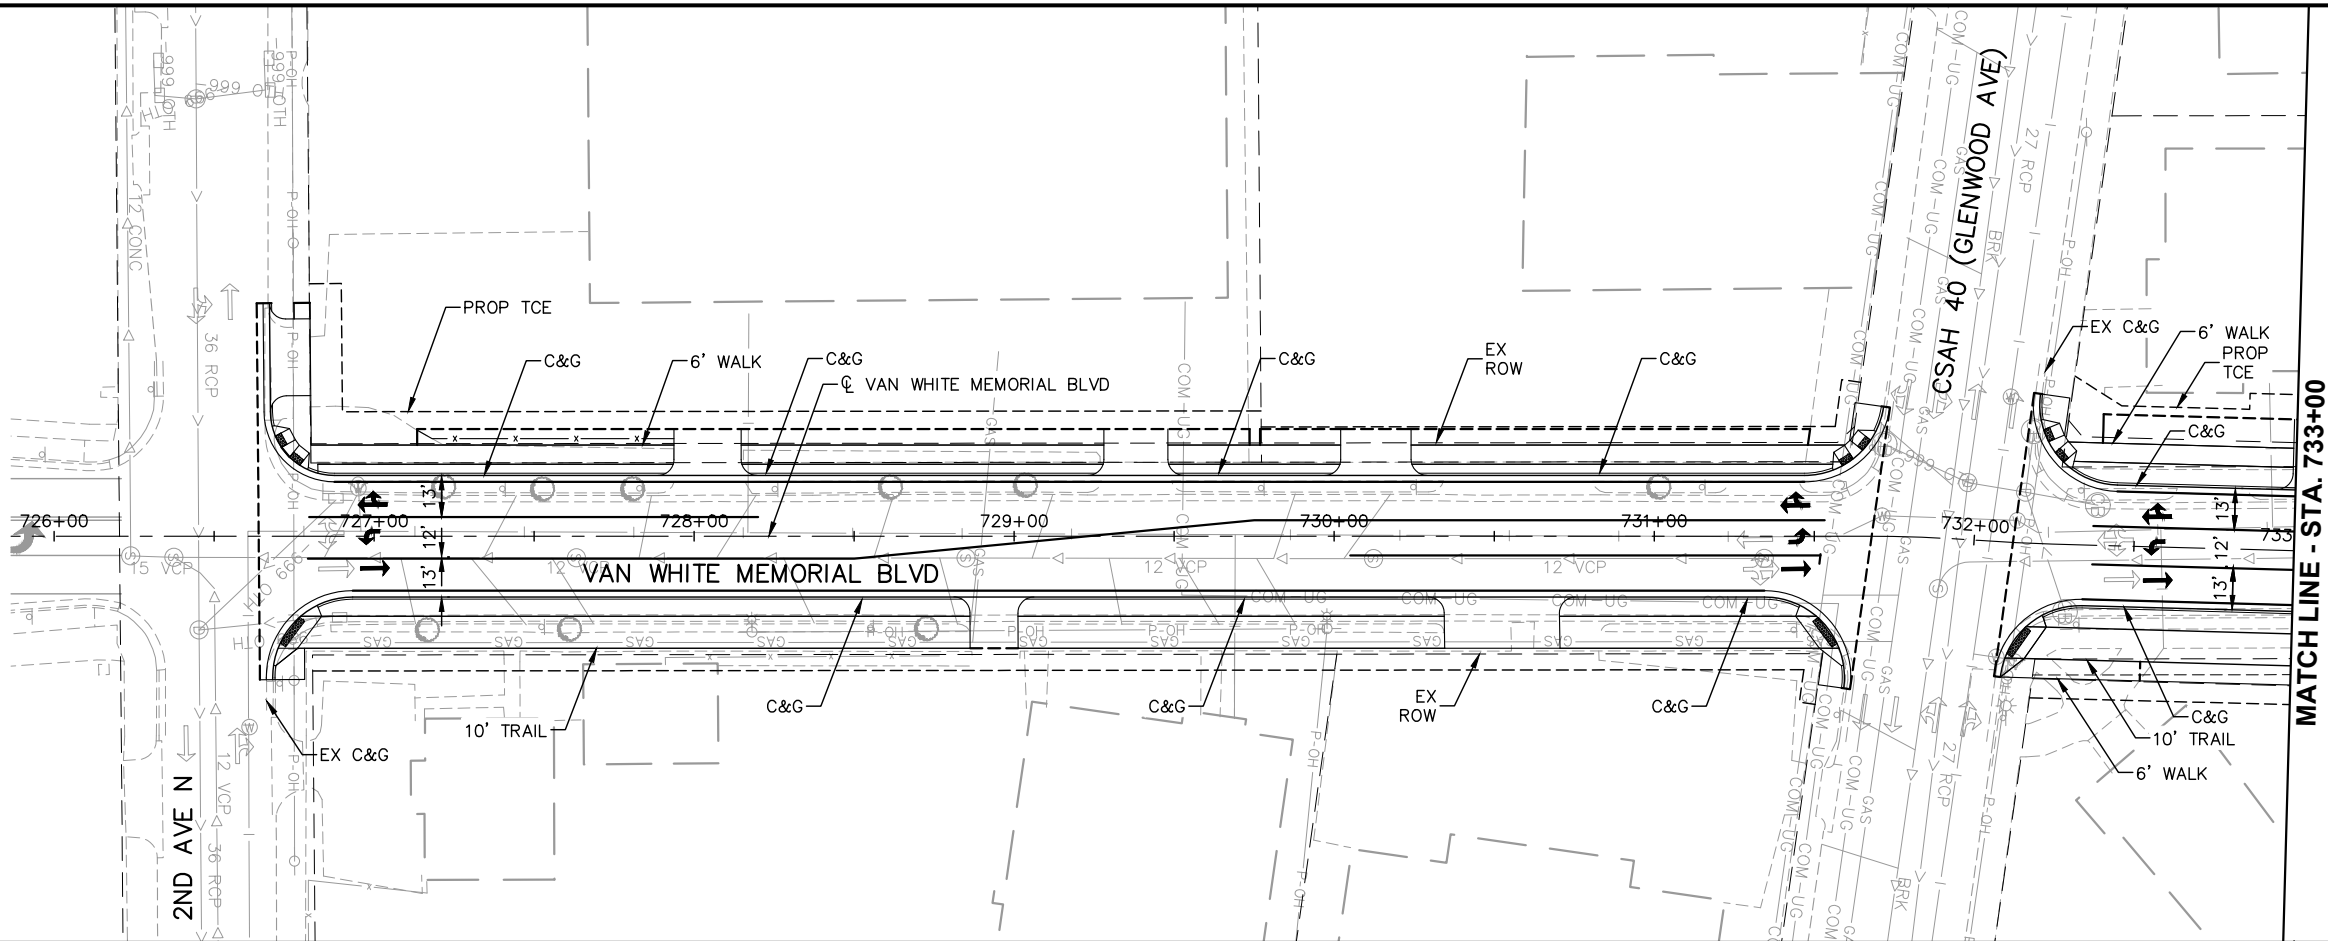

NO.	DATE	BY	CHECK	DESIGN	REVISION / SUBMITTAL

AECOM Kimley»Horn

MUNICIPAL CONSENT

**METROPOLITAN COUNCIL**

**SOUTHWEST Green Line LRT Extension**




EAST SEGMENT 4
VAN WHITE MEMORIAL BLVD
PLAN AND PROFILE
STA. 726+00 TO STA. 733+00

DISCIPLINE: **CIVIL**
SHEET NAME: **E4-CIV-PRF-010**

SHEET 36 OF 63


Jul, 21 2015 10:43 am V:\3400_ADC\CAD\SEGMENT E4\PLAN SHEETS\CIVIL\E4-GV-PRF.dwg By: jason.fenner

MATCH LINE - STA. 733+00

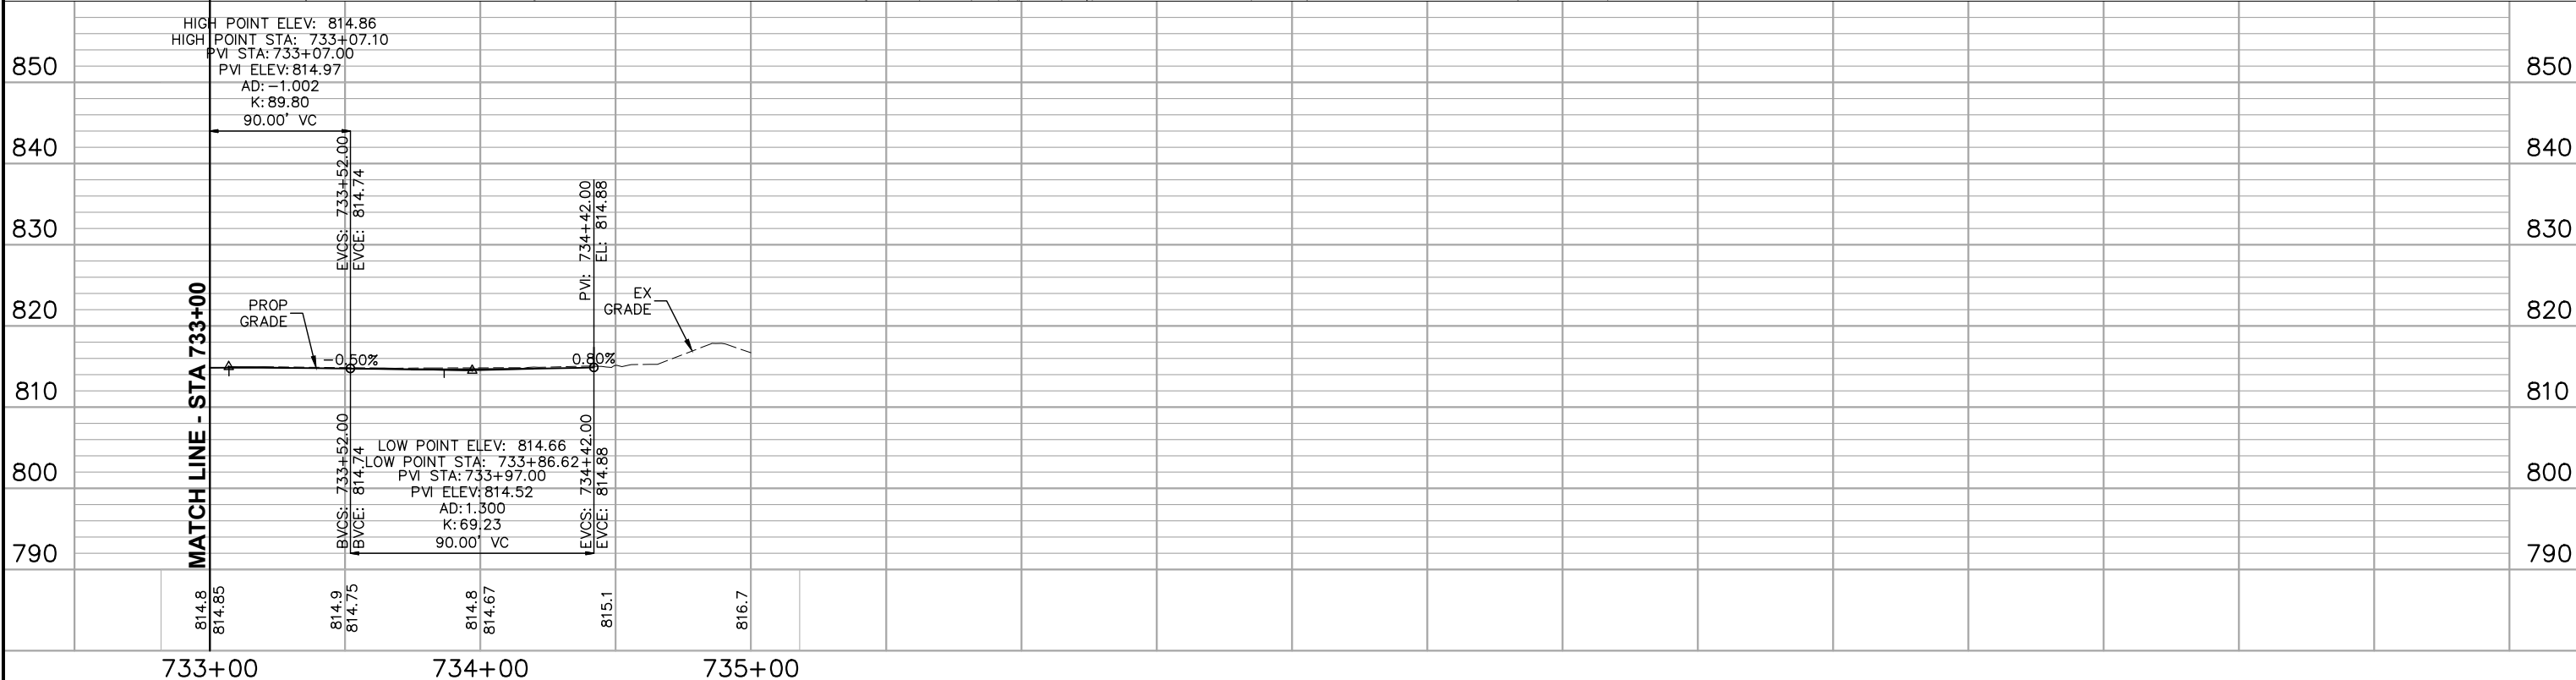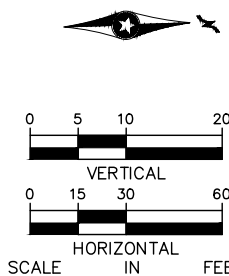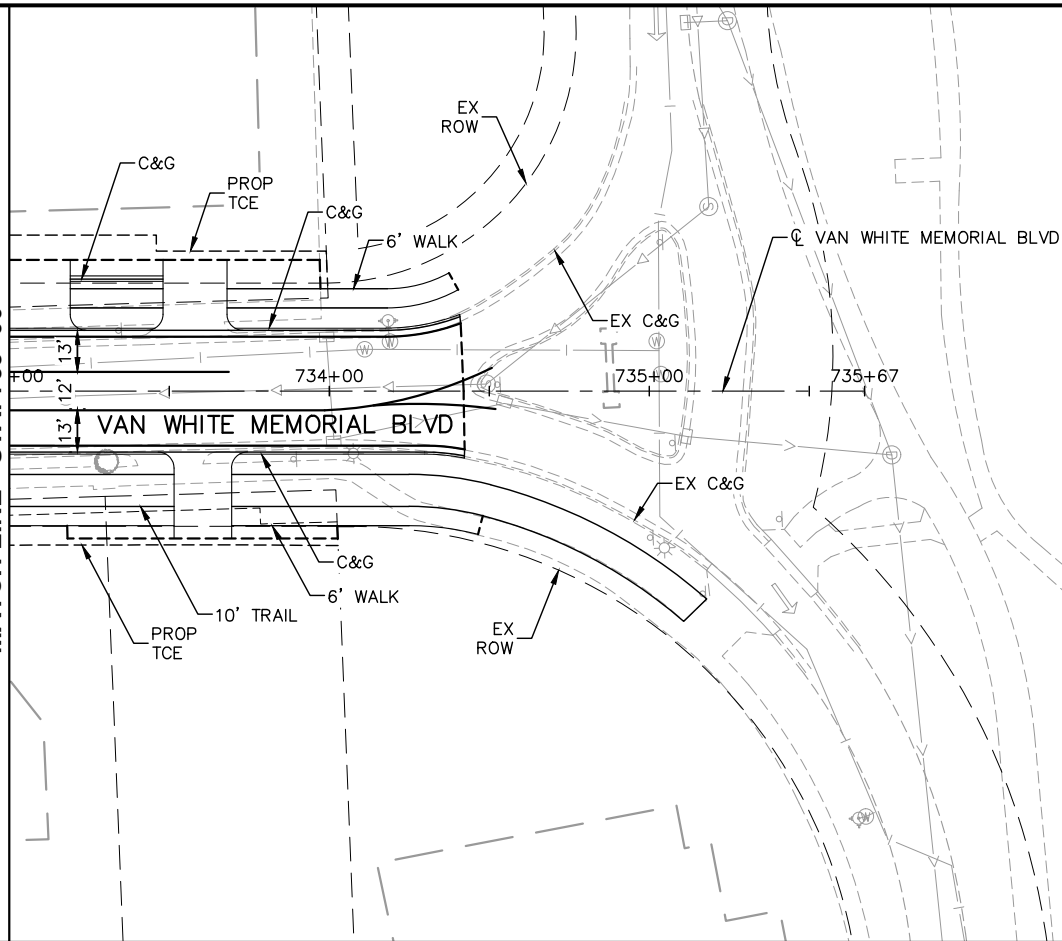




NO.						DATE		BY	CHECK	DESIGN	REVISION / SUBMITTAL											EAST SEGMENT 4		SHEET	
																						VAN WHITE MEMORIAL BLVD		37	
																						PLAN AND PROFILE		OF	
																						STA. 733+00 TO STA. 735+00		63	
											</														



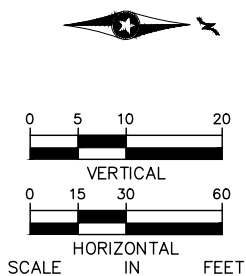

NO.	DATE	BY	CHECK	DESIGN	REVISION / SUBMITTAL	</
-----	------	----	-------	--------	----------------------	---

Jul, 21 2015 10:45 am V:\3400_ADC\CAD\SEGMENT E4\PLAN SHEETS\CIVIL\E4-CIV-PRF.dwg By: jason.fenner

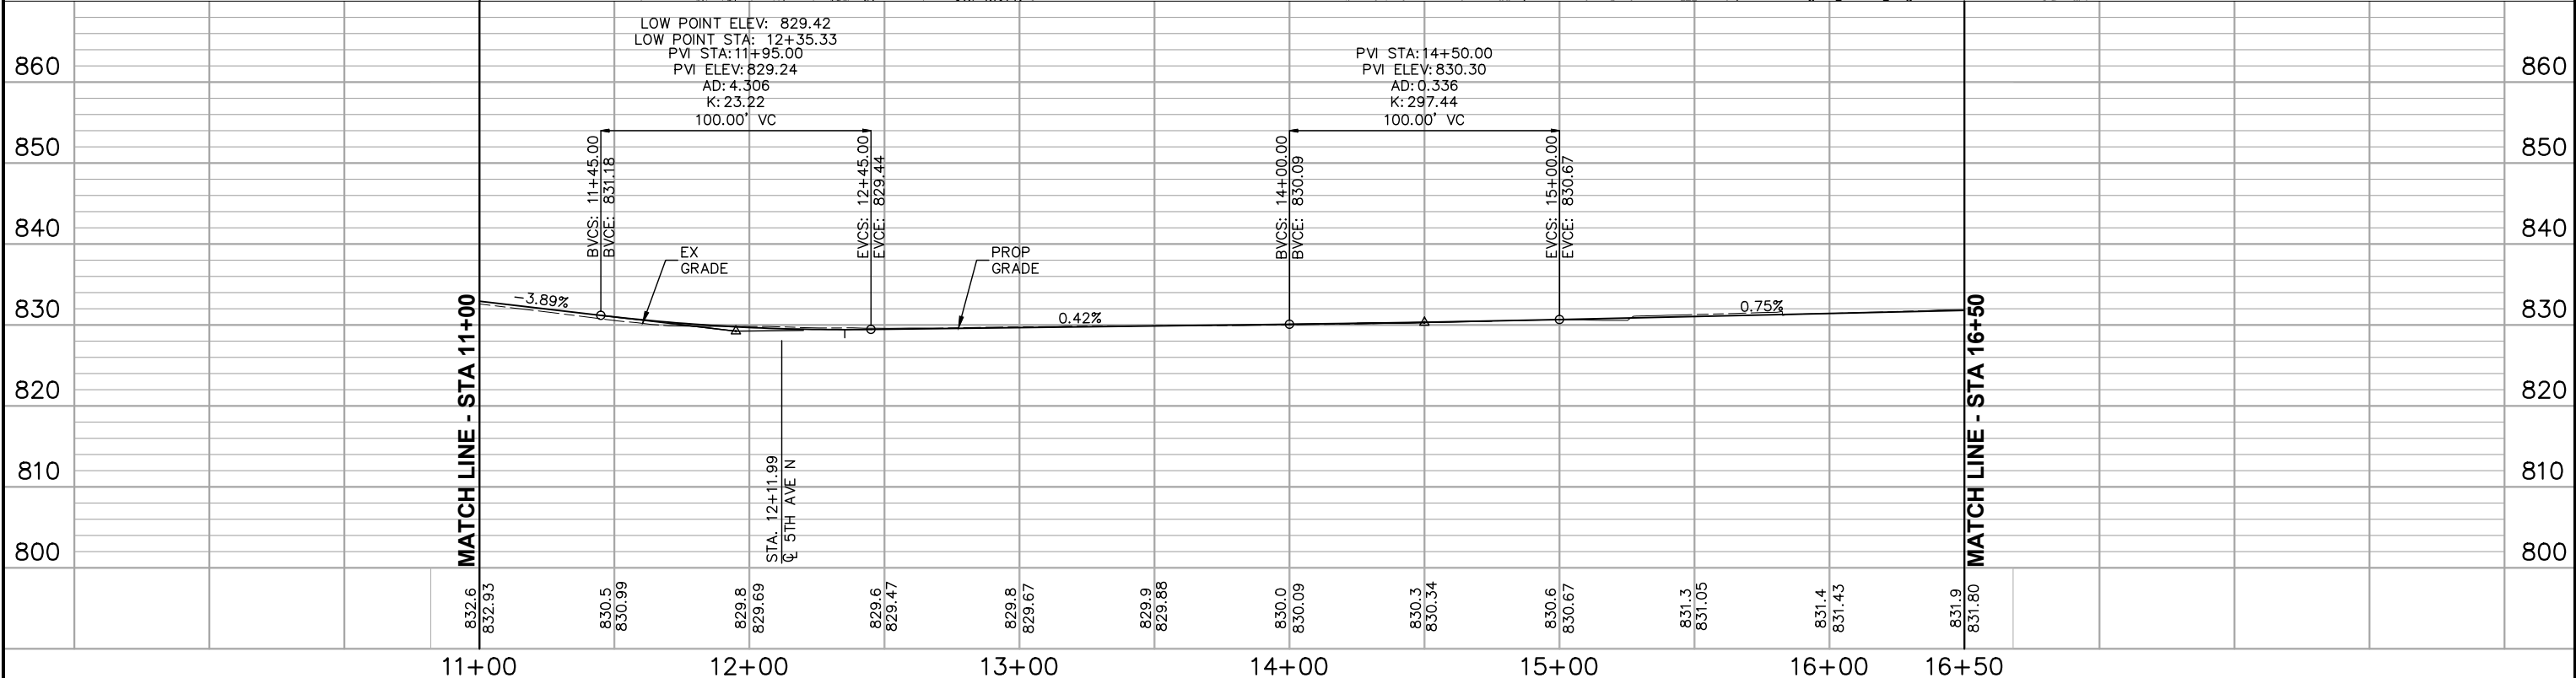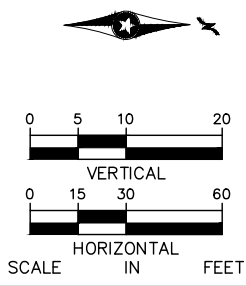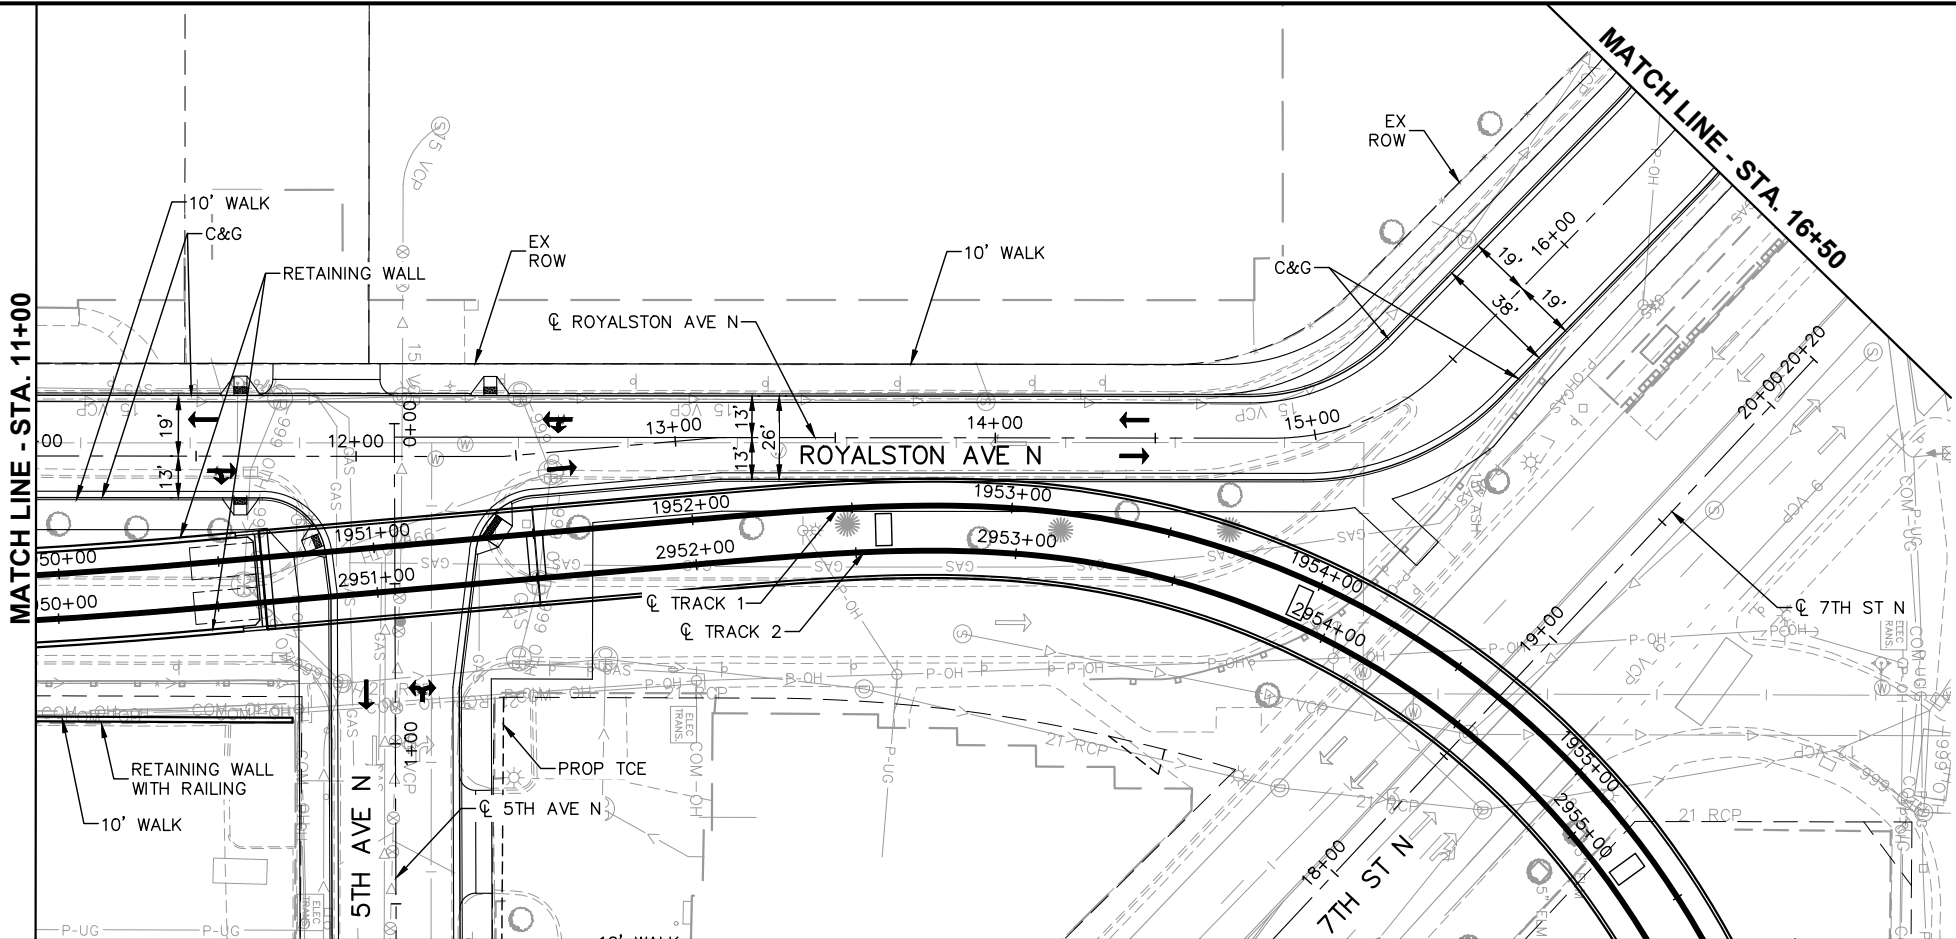

NO.	DATE	BY	CHECK	DESIGN	REVISION / SUBMITTAL

AECOM Kimley»Horn

MUNICIPAL CONSENT

**METROPOLITAN COUNCIL**




**SOUTHWEST Green Line LRT Extension**

**EAST SEGMENT 4
ROYALSTON AVE N
PLAN AND PROFILE
STA. 11+00 TO STA. 16+50**

DISCIPLINE: CIVIL
SHEET NAME: E4-CIV-PRF-015

SHEET 41 OF 63

Jul, 21 2015 10:46 am V:\3400_ADC\CAD\SEGMENT E4\PLAN SHEETS\CIVIL\E4-GV-PRF.dwg By: jason.fenner

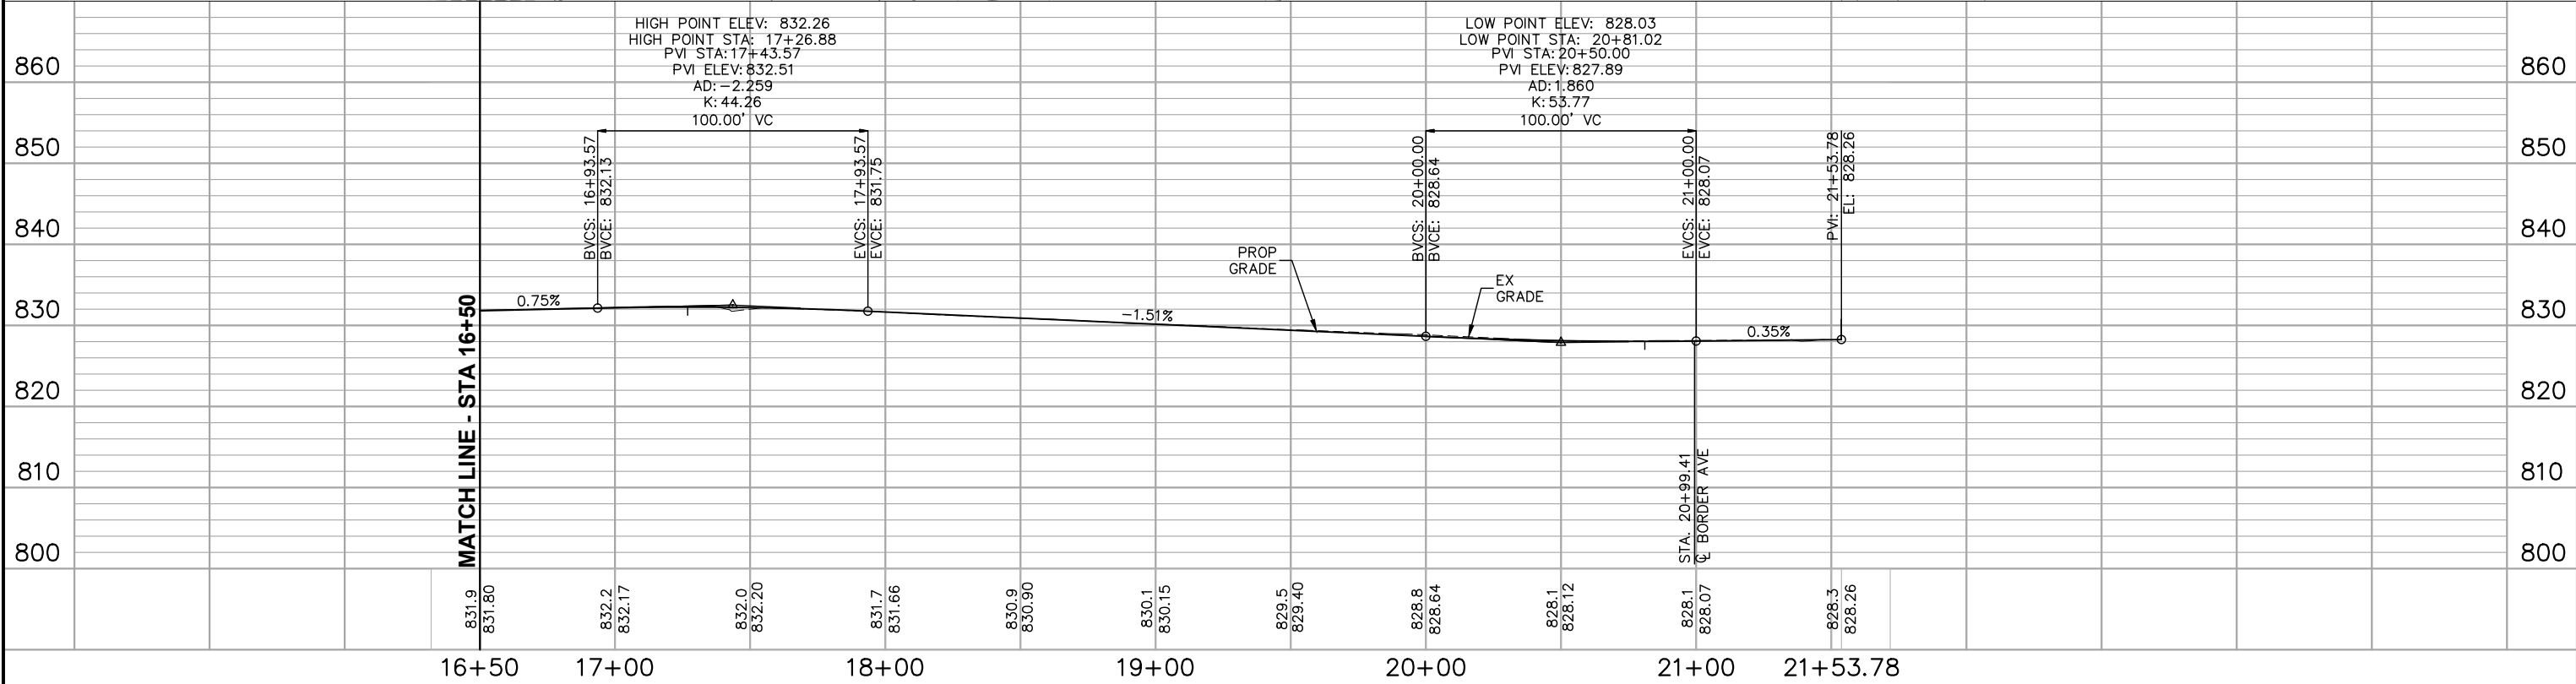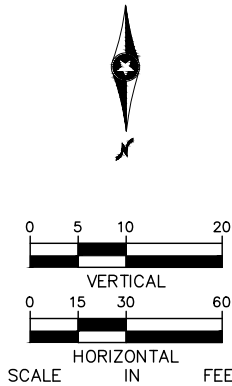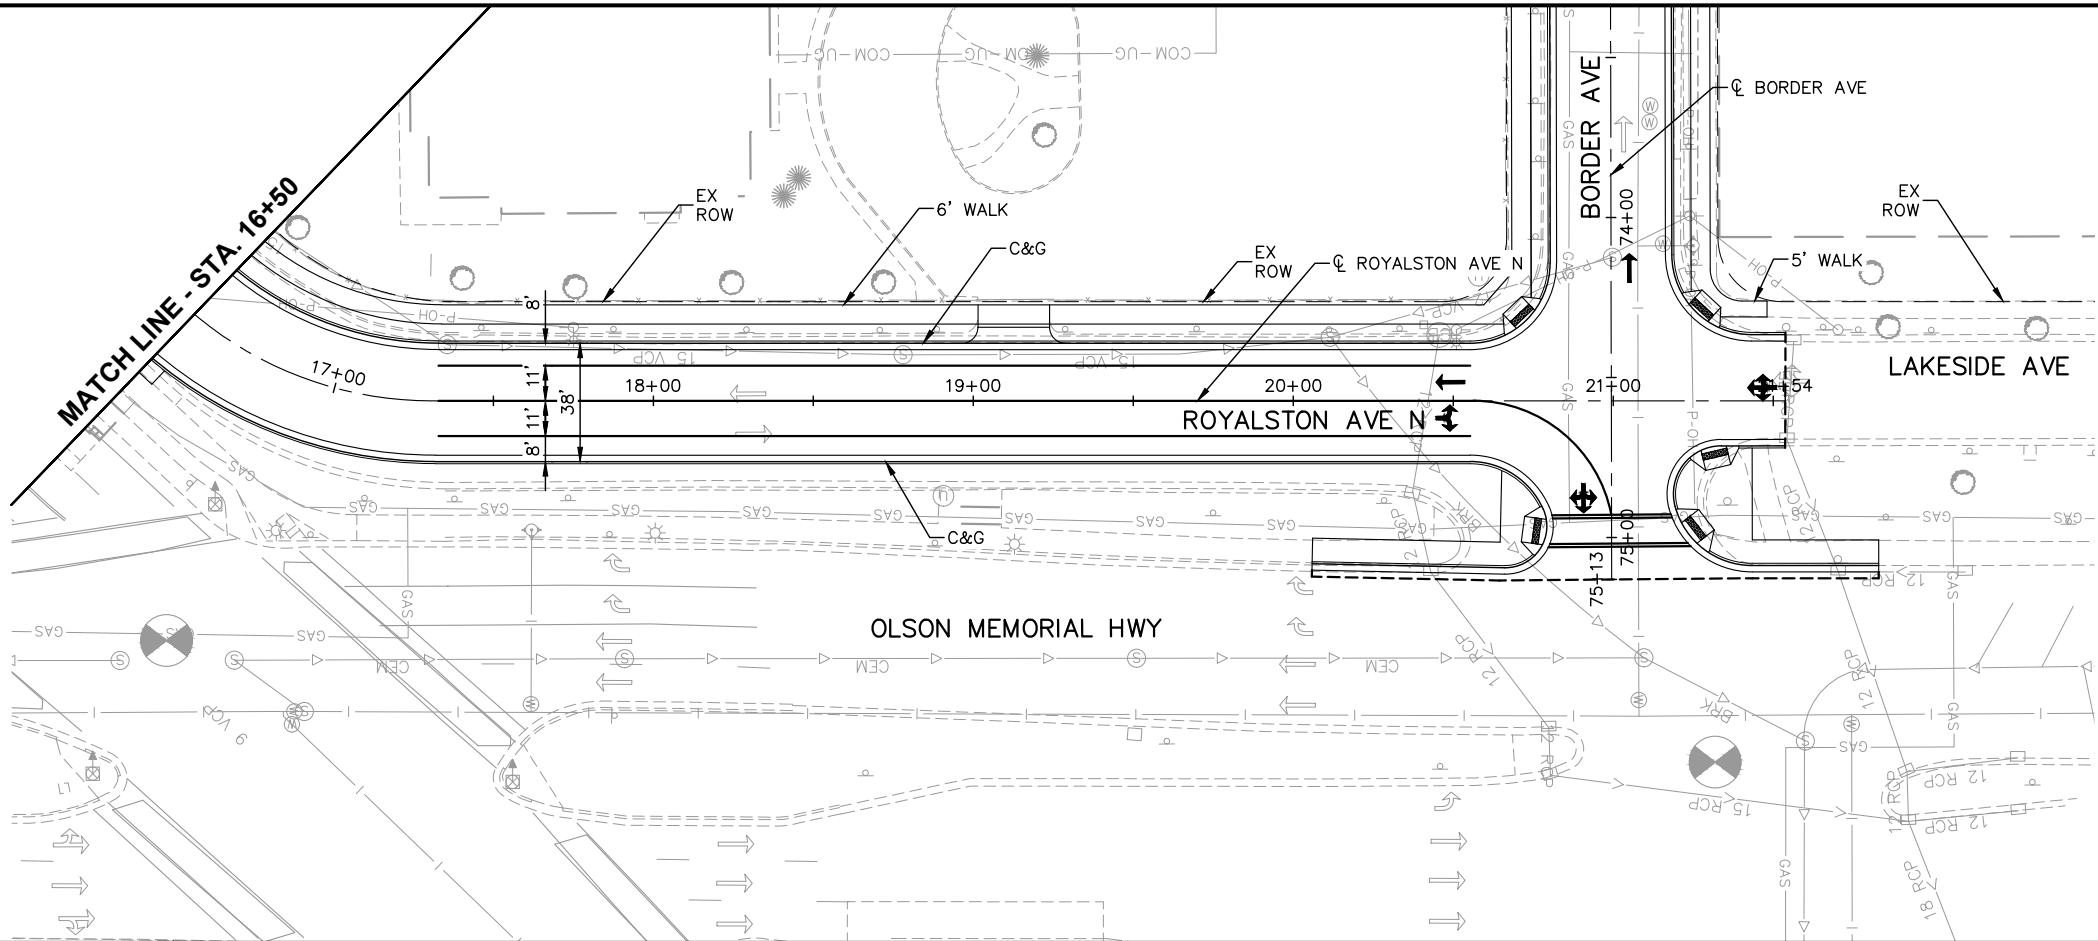

NO.						DATE		BY	CHECK	DESIGN	REVISION / SUBMITTAL											SHEET	
																						42	
																						OF	
																						63	

AECOM Kimley»Horn

MUNICIPAL CONSENT


**METROPOLITAN**
COUNCIL

**SOUTHWEST**
Green Line LRT Extension

EAST SEGMENT 4
ROYALSTON AVE N
PLAN AND PROFILE
STA. 16+50 TO STA. 21+54




DISCIPLINE: CIVIL

SHEET NAME: E4-CIV-PRF-016

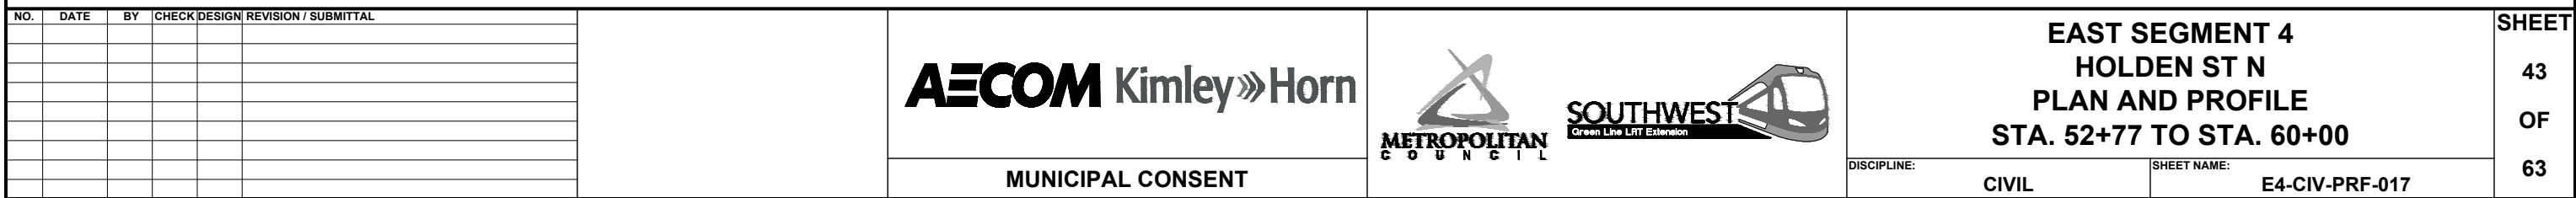



Jul, 21 2015 10:47 am V:\3400_ADC\CAD\SEGMENT E4\PLAN SHEETS\CIVIL\E4-CIV-PRF.dwg By: jason.fenner

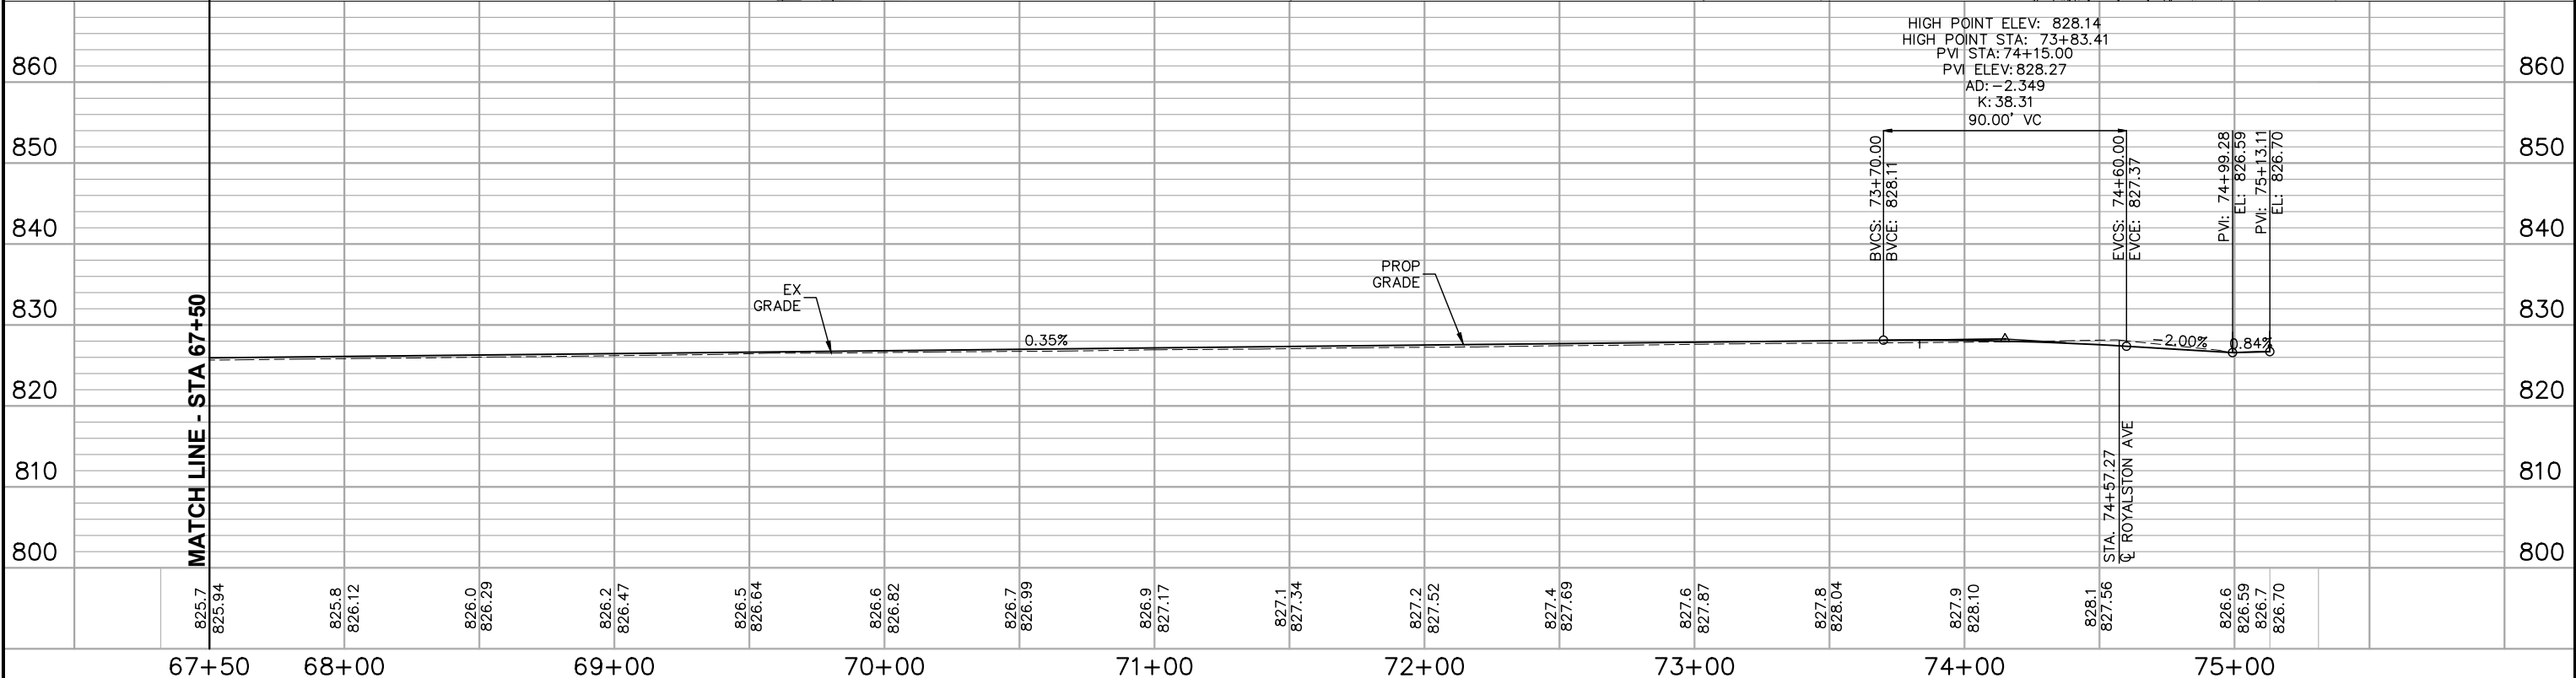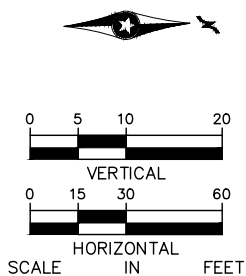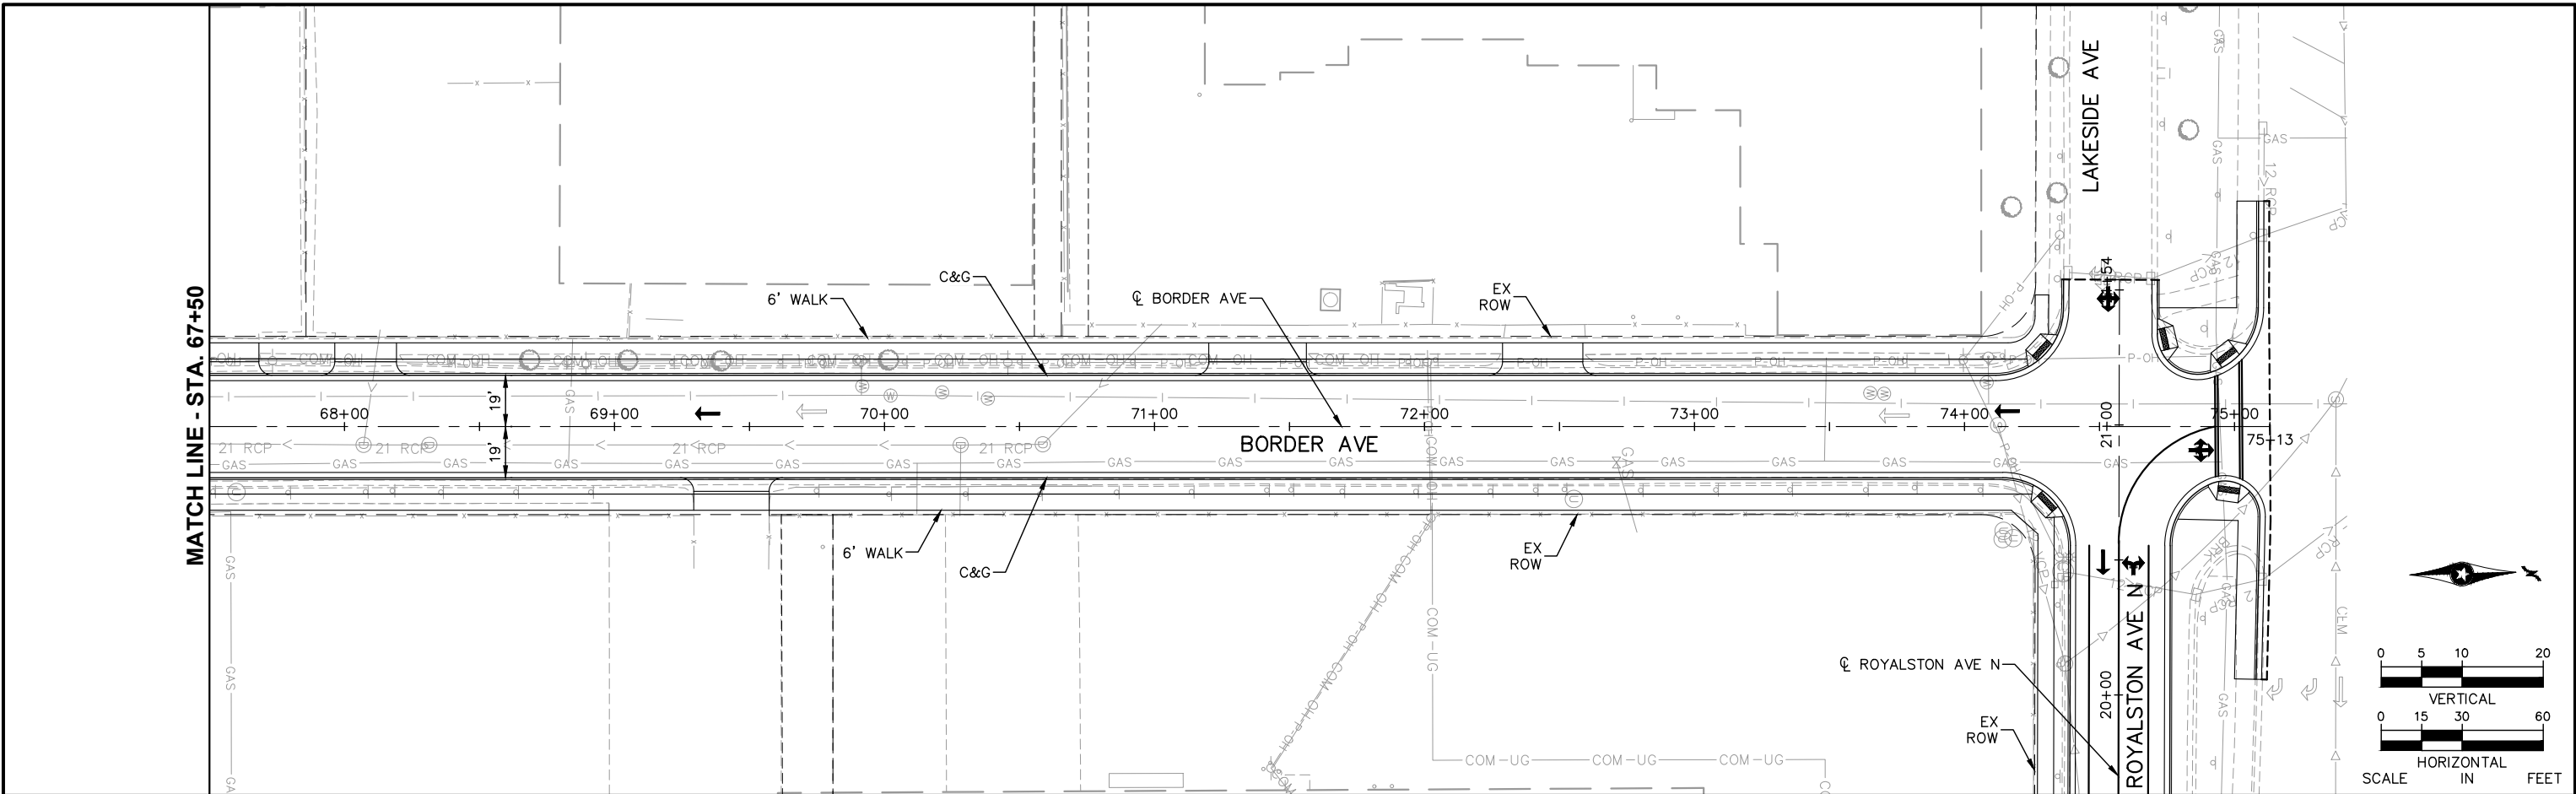

NO.	DATE	BY	CHECK	DESIGN	REVISION / SUBMITTAL

MUNICIPAL CONSENT

**EAST SEGMENT 4
BORDER AVE
PLAN AND PROFILE
STA. 67+50 TO STA. 75+13.11**

DISCIPLINE: **CIVIL**

SHEET NAME: **E4-CIV-PRF-019**



**SHEET
45
OF
63**



Jul, 16 2015 07:29 pm V:\3400_ADC\CAD\SEGMENT E4\PLAN SHEETS MC\CIVIL\E4-CIV-TRL.dwg By: Wedgehr

MATCH LINE - STA 449+50

MATCH LINE - STA 455+50

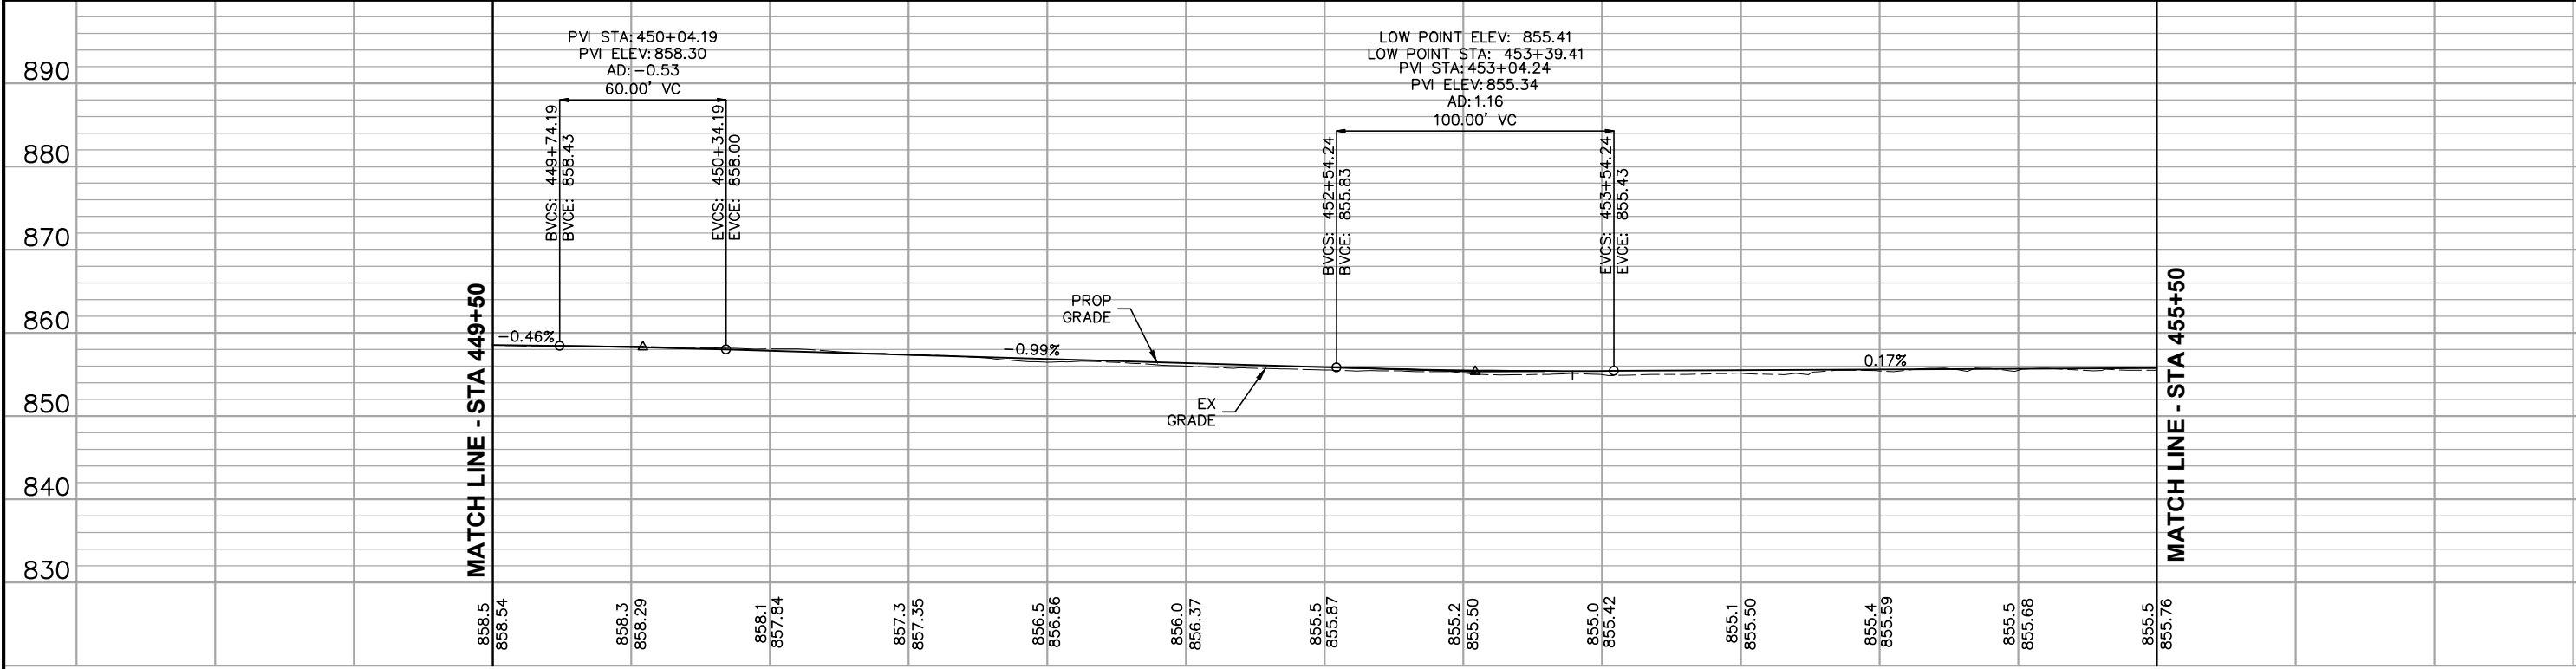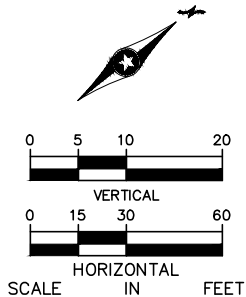

858.5	858.54	450+00	858.3	858.29	451+00	857.3	857.35	452+00	856.5	856.86	453+00	855.2	855.50	454+00	855.4	855.59	455+00	855.5	855.76
-------	--------	--------	-------	--------	--------	-------	--------	--------	-------	--------	--------	-------	--------	--------	-------	--------	--------	-------	--------

NO.	DATE	BY	CHECK	DESIGN	REVISION / SUBMITTAL





MUNICIPAL CONSENT




DISCIPLINE: CIVIL

EAST SEGMENT 4
KENILWORTH TRAIL
PLAN AND PROFILE
STA 449+50 TO STA 455+50



SHEET NAME: E4-CIV-TRL - 002

SHEET 48 OF 63

Jul, 20 2015 10:10 am V:\3400_ADC\CAD\SEGMENT E4\PLAN SHEETS MC\CIVIL\E4-CIV-TRL.dwg By: Wedgehr

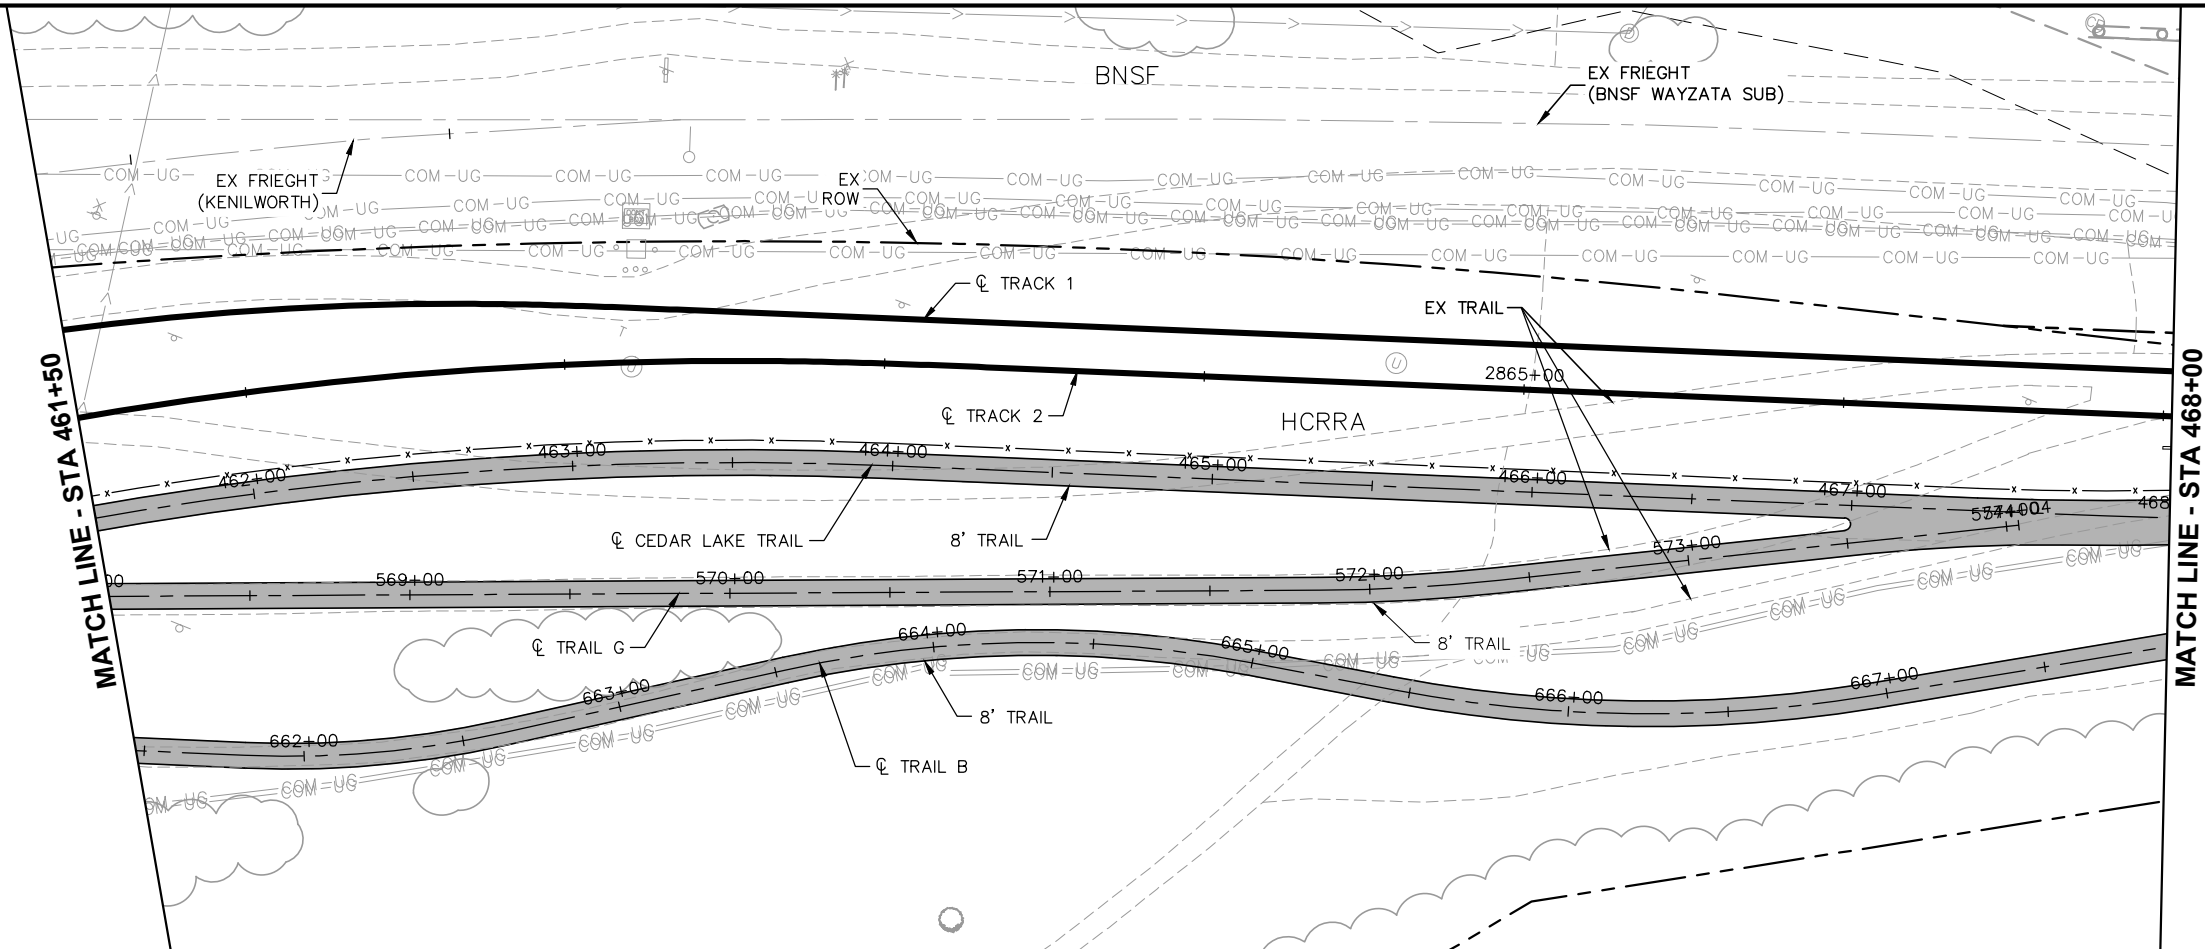

MATCH LINE - STA 468+00

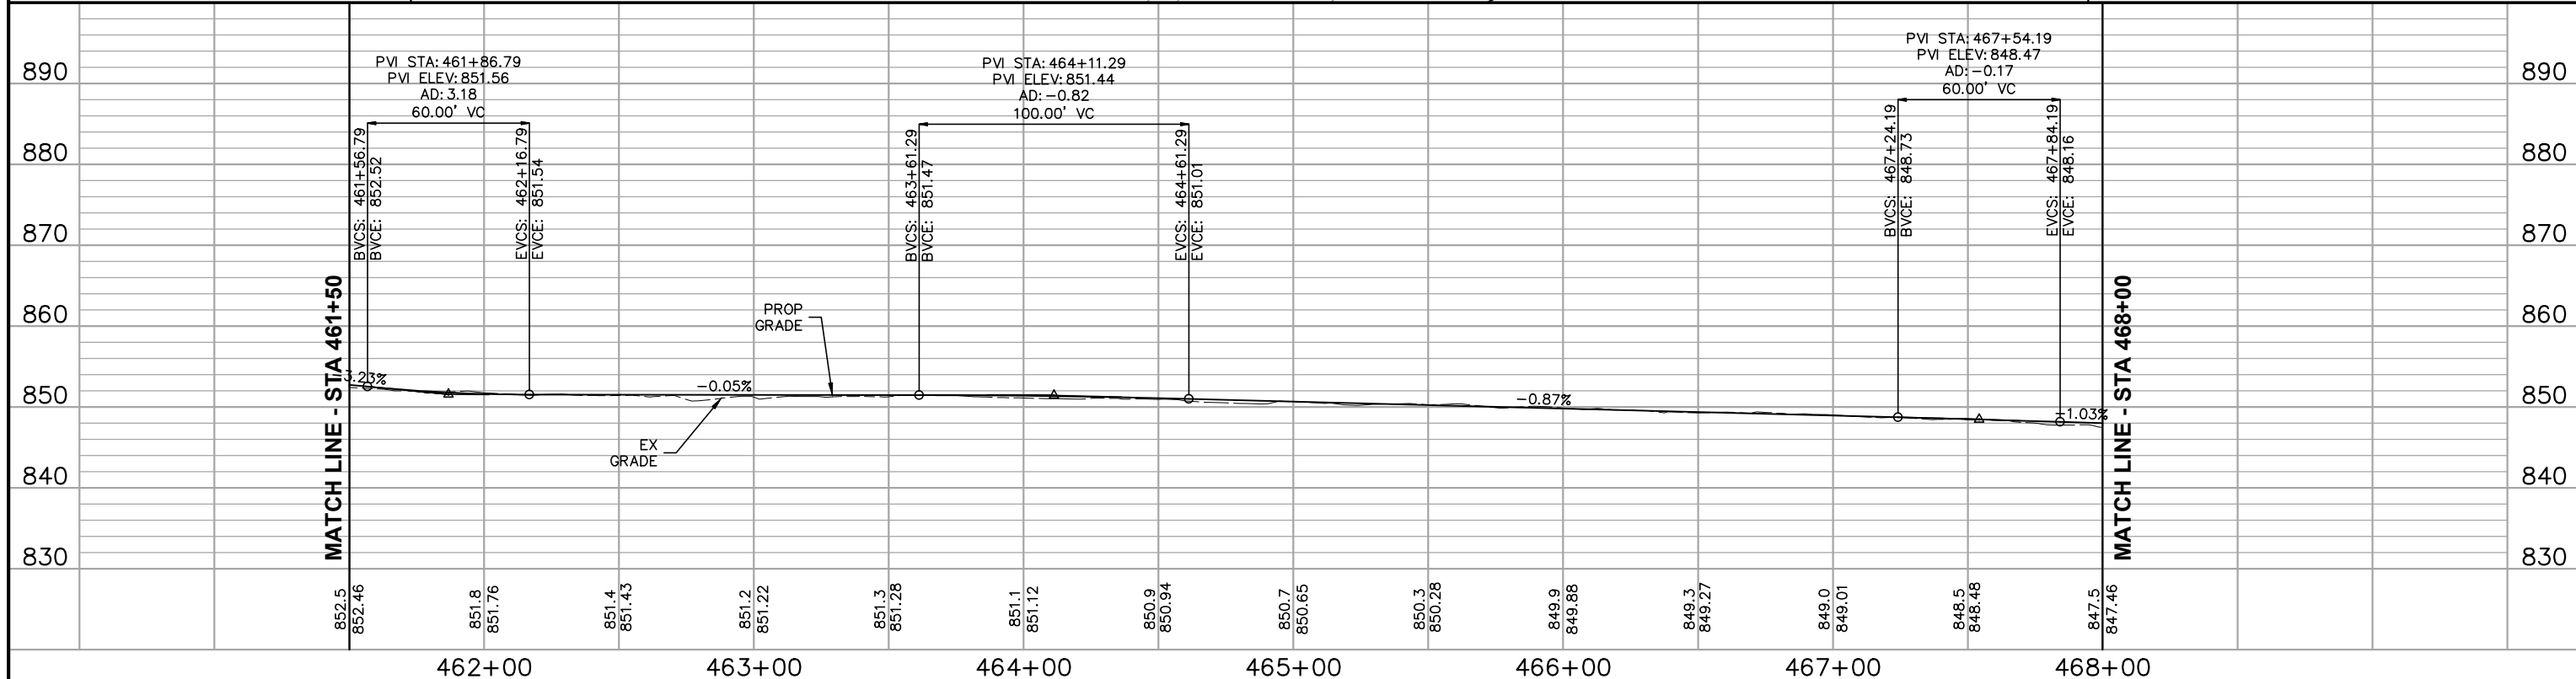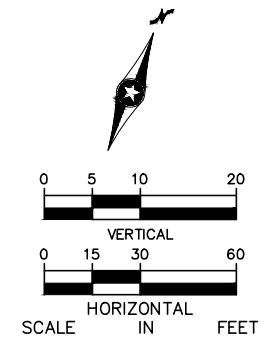

NO.	DATE	BY	CHECK	DESIGN	REVISION / SUBMITTAL



AECOM Kimley»Horn

MUNICIPAL CONSENT




**EAST SEGMENT 4
CEDAR LAKE TRAIL
PLAN AND PROFILE
STA 461+50 TO STA 468+00**


DISCIPLINE: CIVIL

SHEET NAME: E4-CIV-TRL - 004

SHEET 50 OF 63



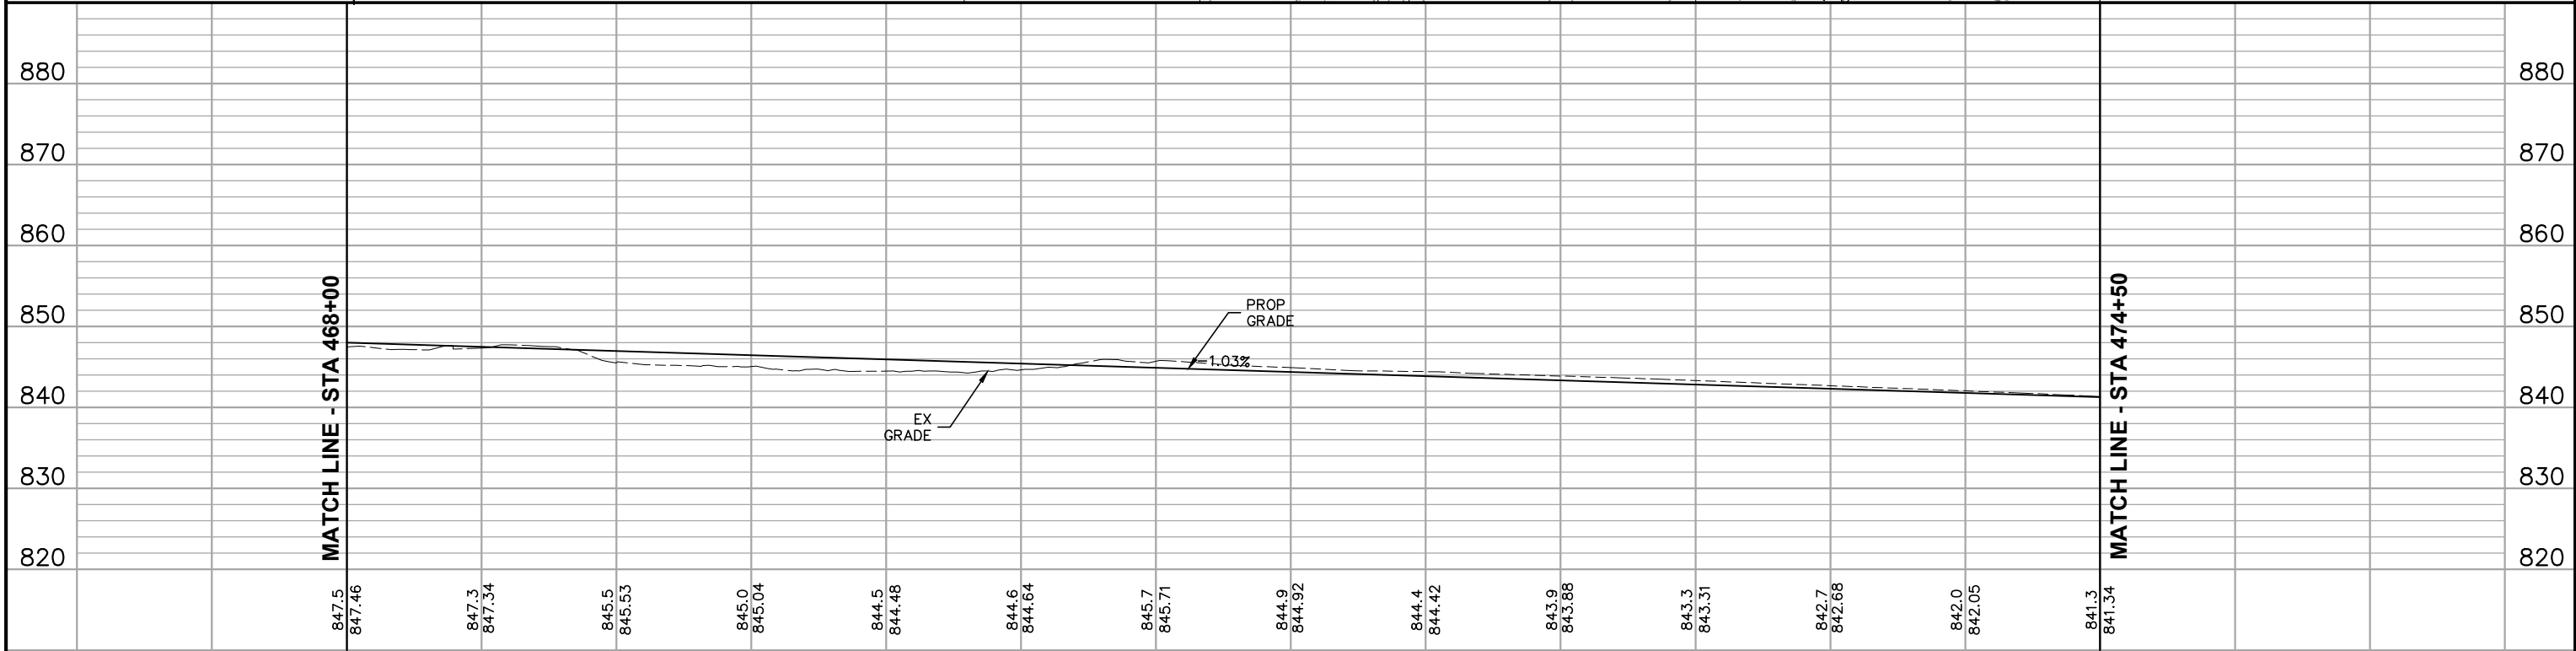


468+00						469+00		470+00		471+00		472+00		473+00		474+00		SHEET	
NO.	DATE	BY	CHECK	DESIGN	REVISION / SUBMITTAL							 		EAST SEGMENT 4 CEDAR LAKE TRAIL PLAN AND PROFILE STA 468+00 TO STA 474+50		51 OF 63			
					MUNICIPAL CONSENT					DISCIPLINE: CIVIL		SHEET NAME: E4-CIV-TRL - 005							

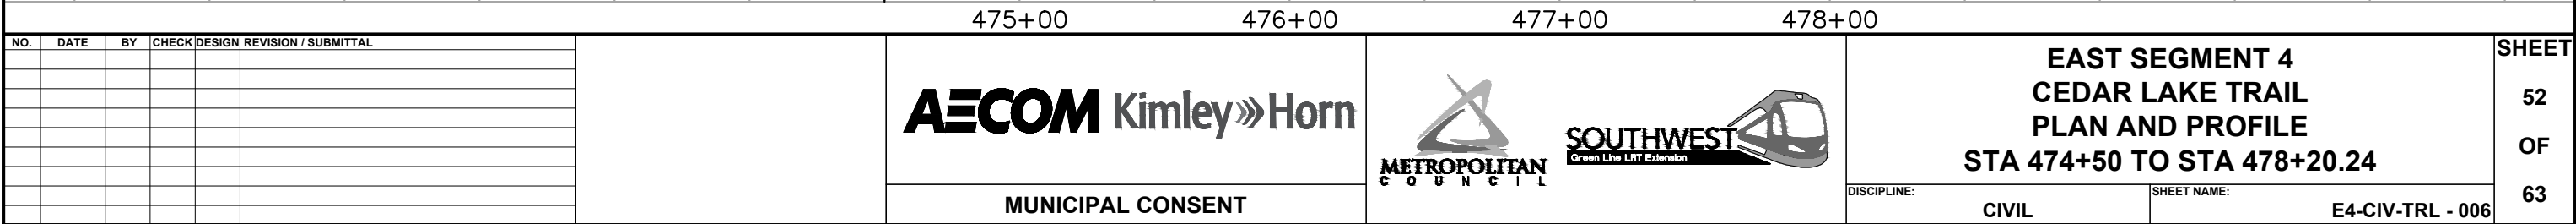



Jul, 20 2015 10:15 am V:\3400_ADC\CAD\SEGMENT E4\PLAN SHEETS MC\CIVIL\E4-CIV-TRL.dwg By: Wedgehr

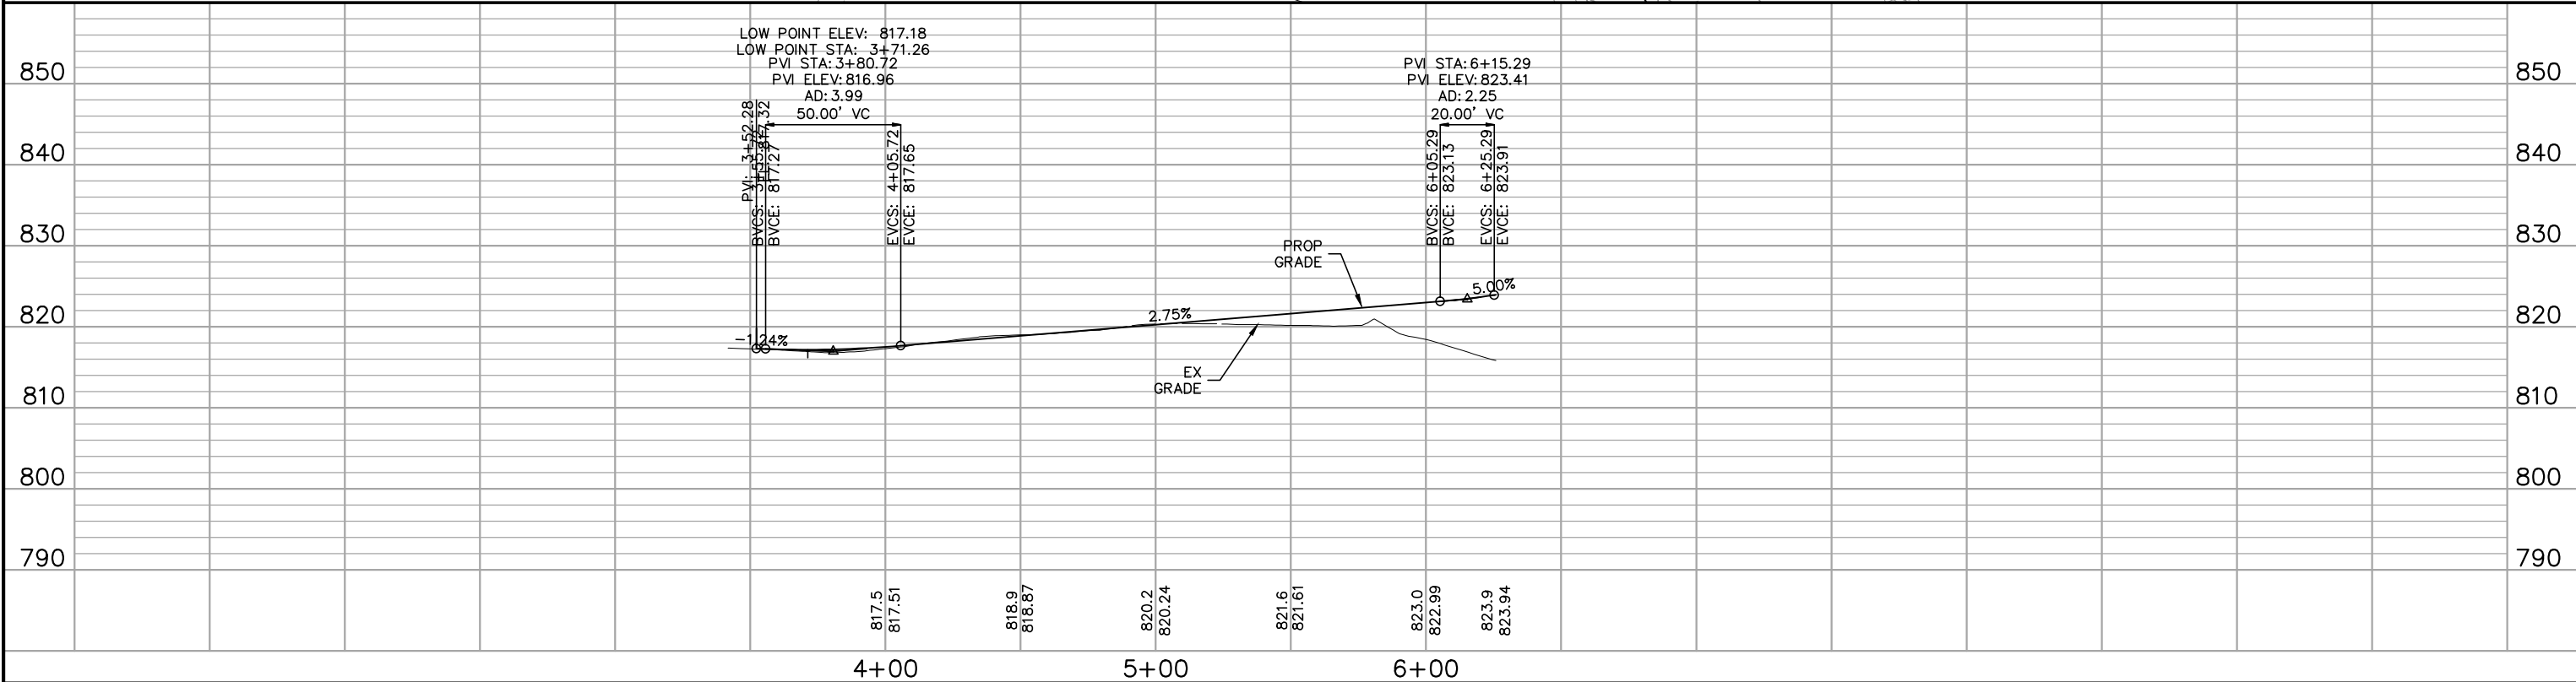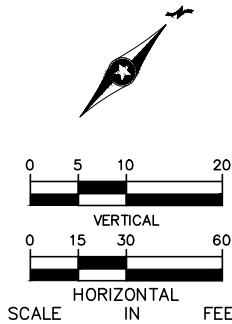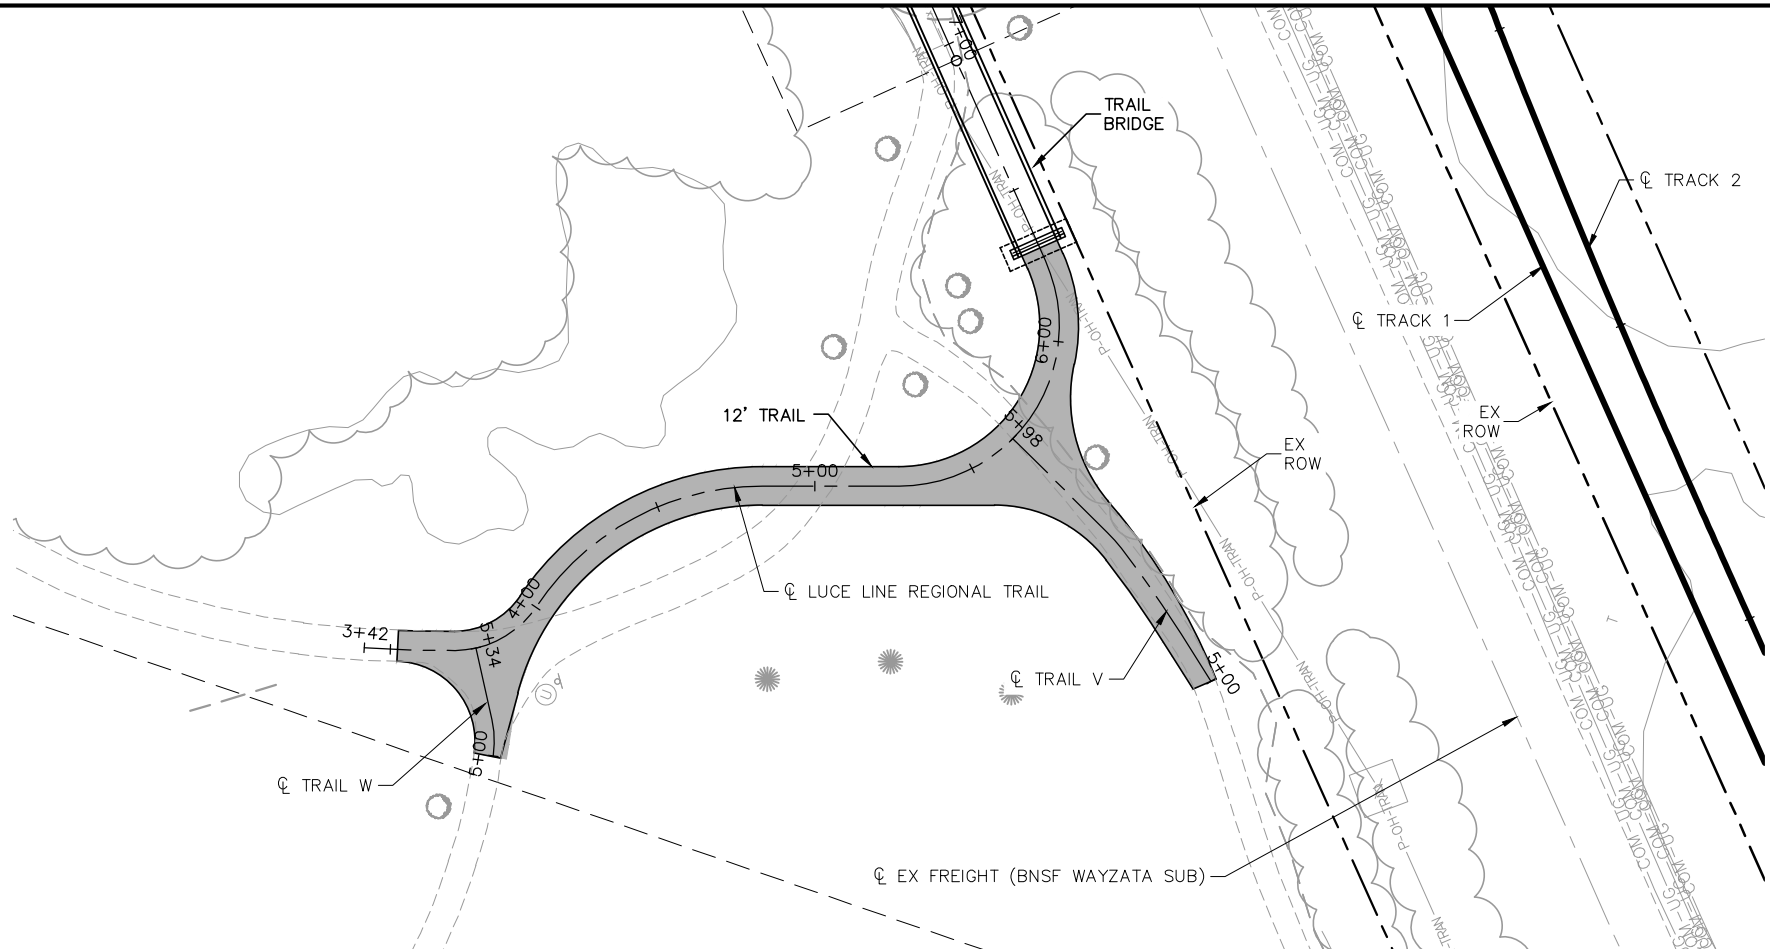

NO.	DATE	BY	CHECK	DESIGN	REVISION / SUBMITTAL

AECOM Kimley»Horn

MUNICIPAL CONSENT




**EAST SEGMENT 4
LUCE LINE REGIONAL TRAIL
PLAN AND PROFILE
STA 3+42 TO STA 6+26**

DISCIPLINE: CIVIL SHEET NAME: E4-CIV-TRL - 009

SHEET 55 OF 63

Jul, 21 2015 04:13 pm V:\3400_ADC\CAD\SEGMENT E4\PLAN SHEETS MC\CIVIL\E4-CIV-PLN.dwg By: Wedgehr

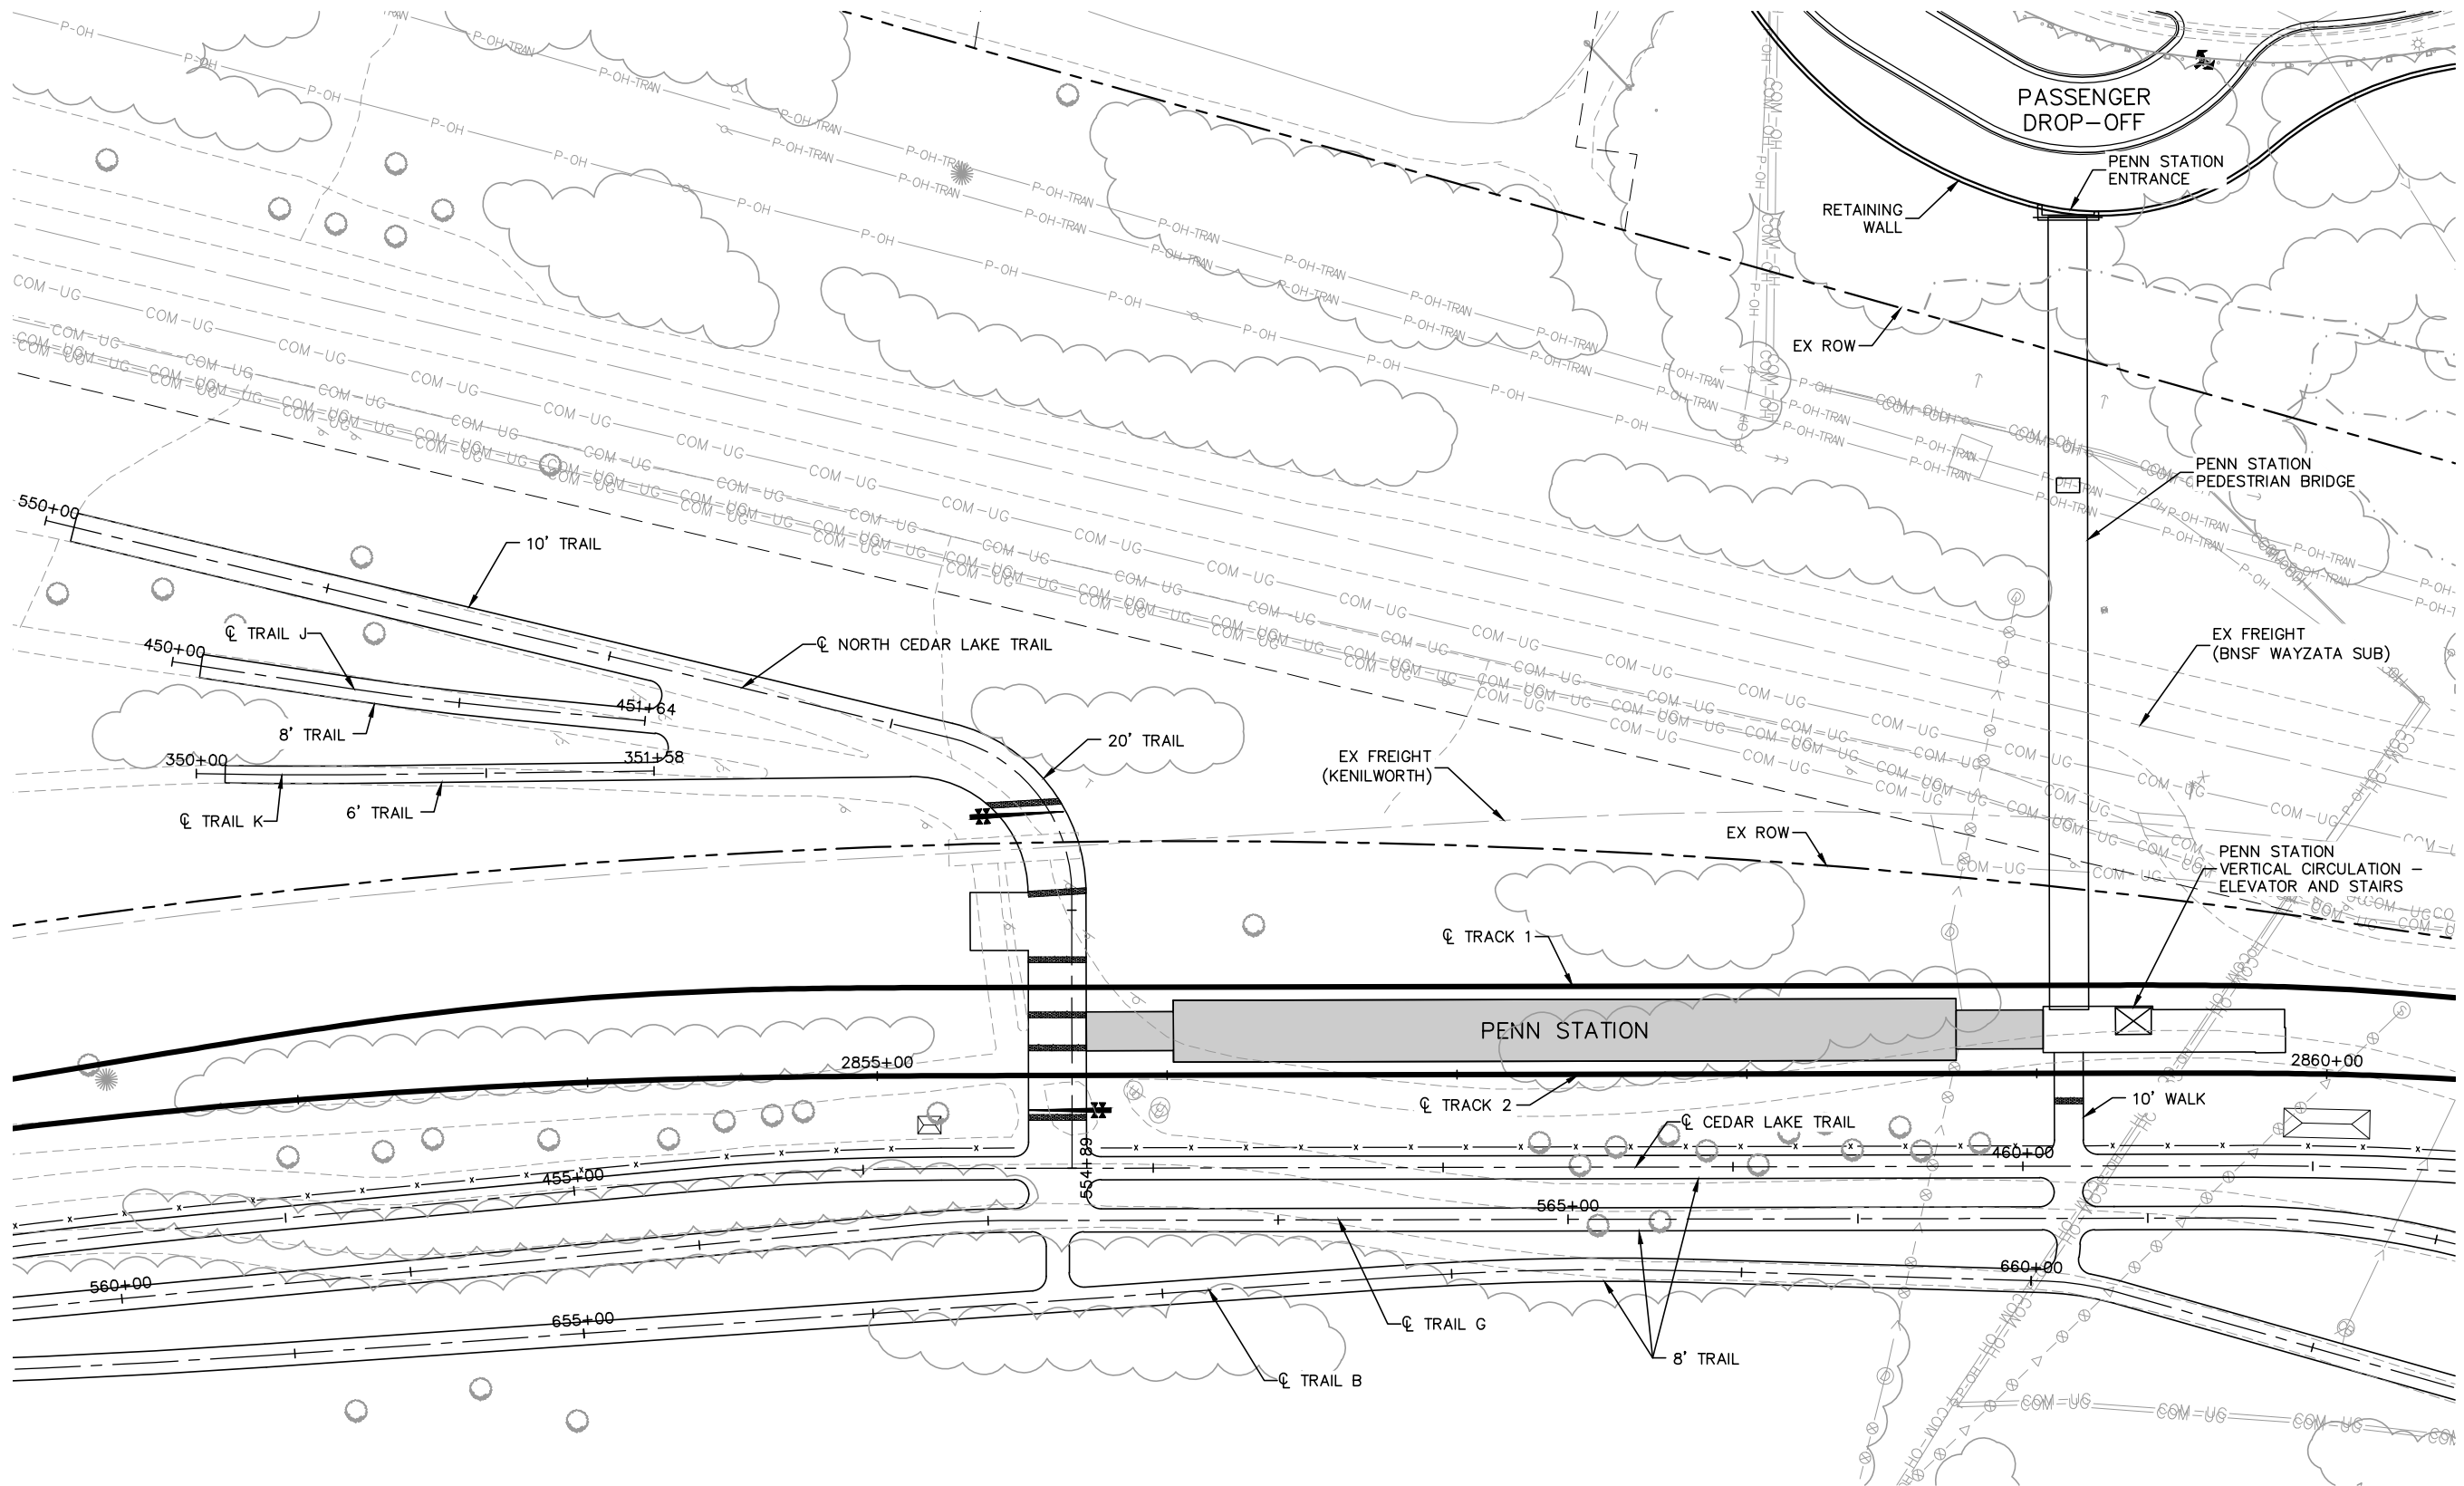

NO.	DATE	BY	CHECK	DESIGN	REVISION / SUBMITTAL

AECOM Kimley»Horn



METROPOLITAN C O U N C I L

SOUTHWEST Green Line LRT Extension

MUNICIPAL CONSENT

EAST SEGMENT 4 PENN STATION SITE PLAN	
DISCIPLINE:	CIVIL
SHEET NAME:	E4-CIV-PLN - 001

SHEET
56
OF
63

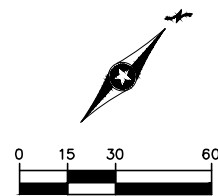 [illegible]

MUNICIPAL CONSENT





EAST SEGMENT 4 VAN WHITE STATION SITE PLAN WEST


DISCIPLINE: **CIVIL**

SHEET NAME:	E4-CIV-PLN - 002
-------------	------------------

Jul, 20 2015 08:19 pm v:\3400_ADC\CAD\SEGMENT E4\PLAN SHEETS M\CIVIL\E4-CIV-PLN.dwg By: Wedgehr

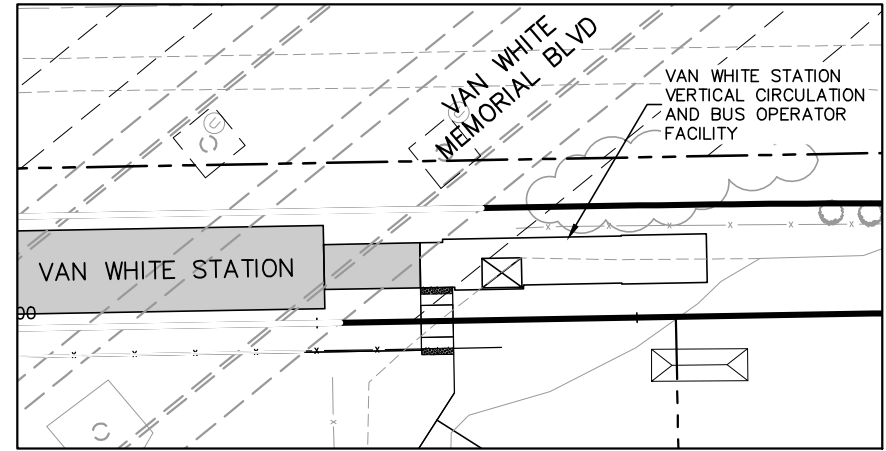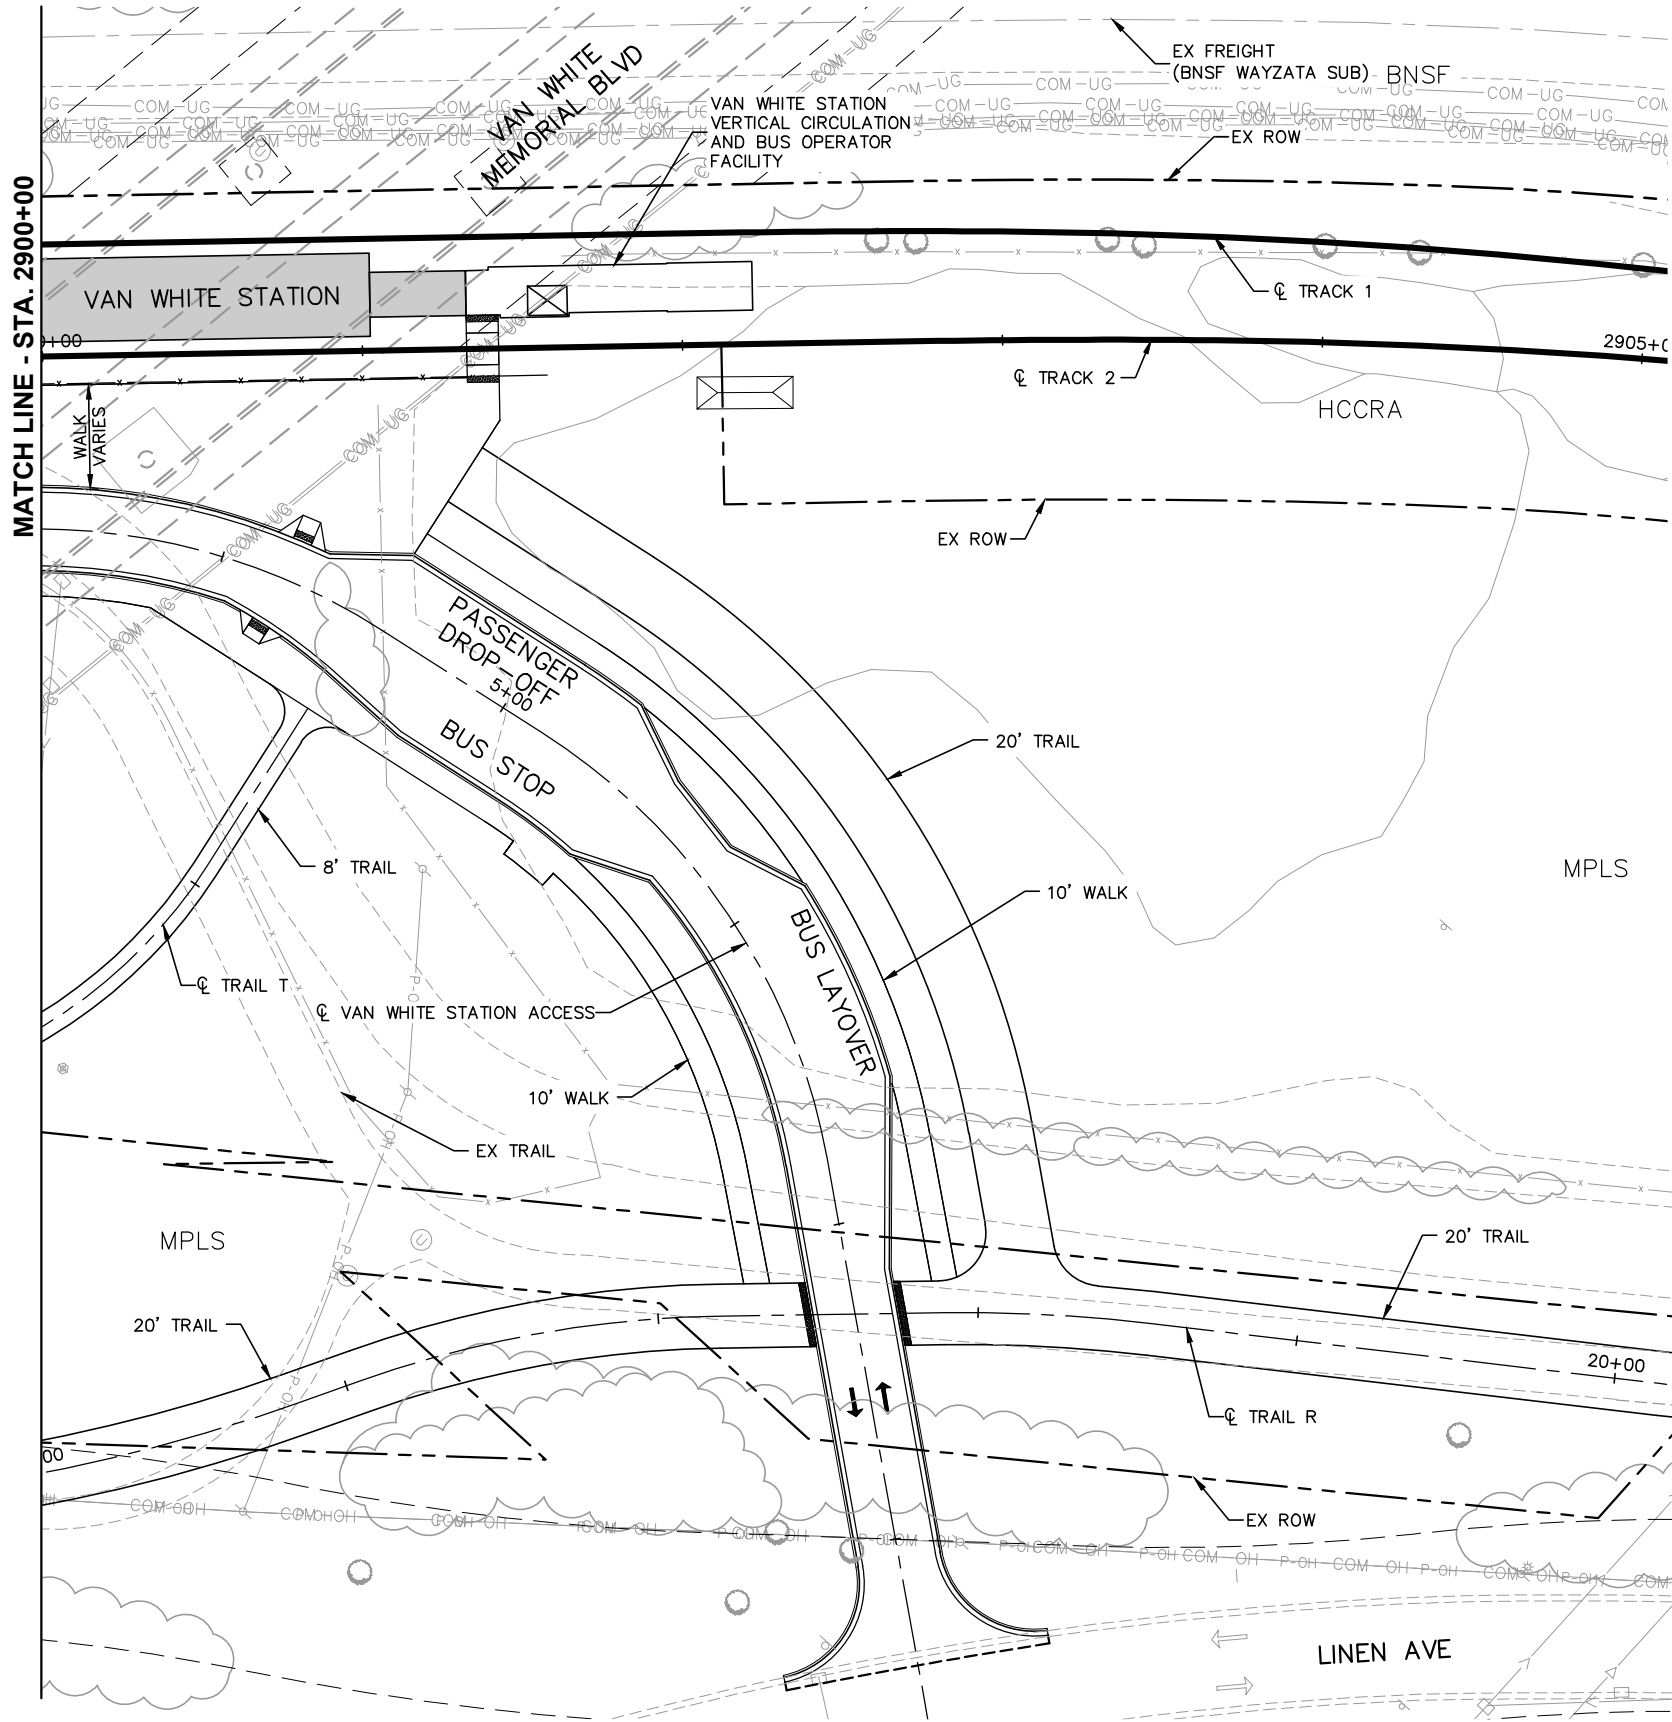

VAN WHITE MEMORIAL BLVD BRIDGE LEVEL

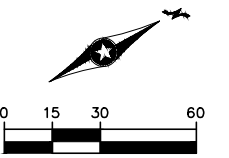

NO.	DATE	BY	CHECK	DESIGN	REVISION / SUBMITTAL

AECOM Kimley»Horn

MUNICIPAL CONSENT

**METROPOLITAN**
COUNCIL



**SOUTHWEST**
Green Line LRT Extension

EAST SEGMENT 4
VAN WHITE STATION
SITE PLAN EAST

DISCIPLINE: CIVIL

SHEET NAME: E4-CIV-PLN - 003

Jul, 20 2015 07:06 pm V:\3400_ADC\CAD\SEGMENT E4\PLAN SHEETS MC\CIVIL\E4-CIV-PLN.dwg By: Wedgehr

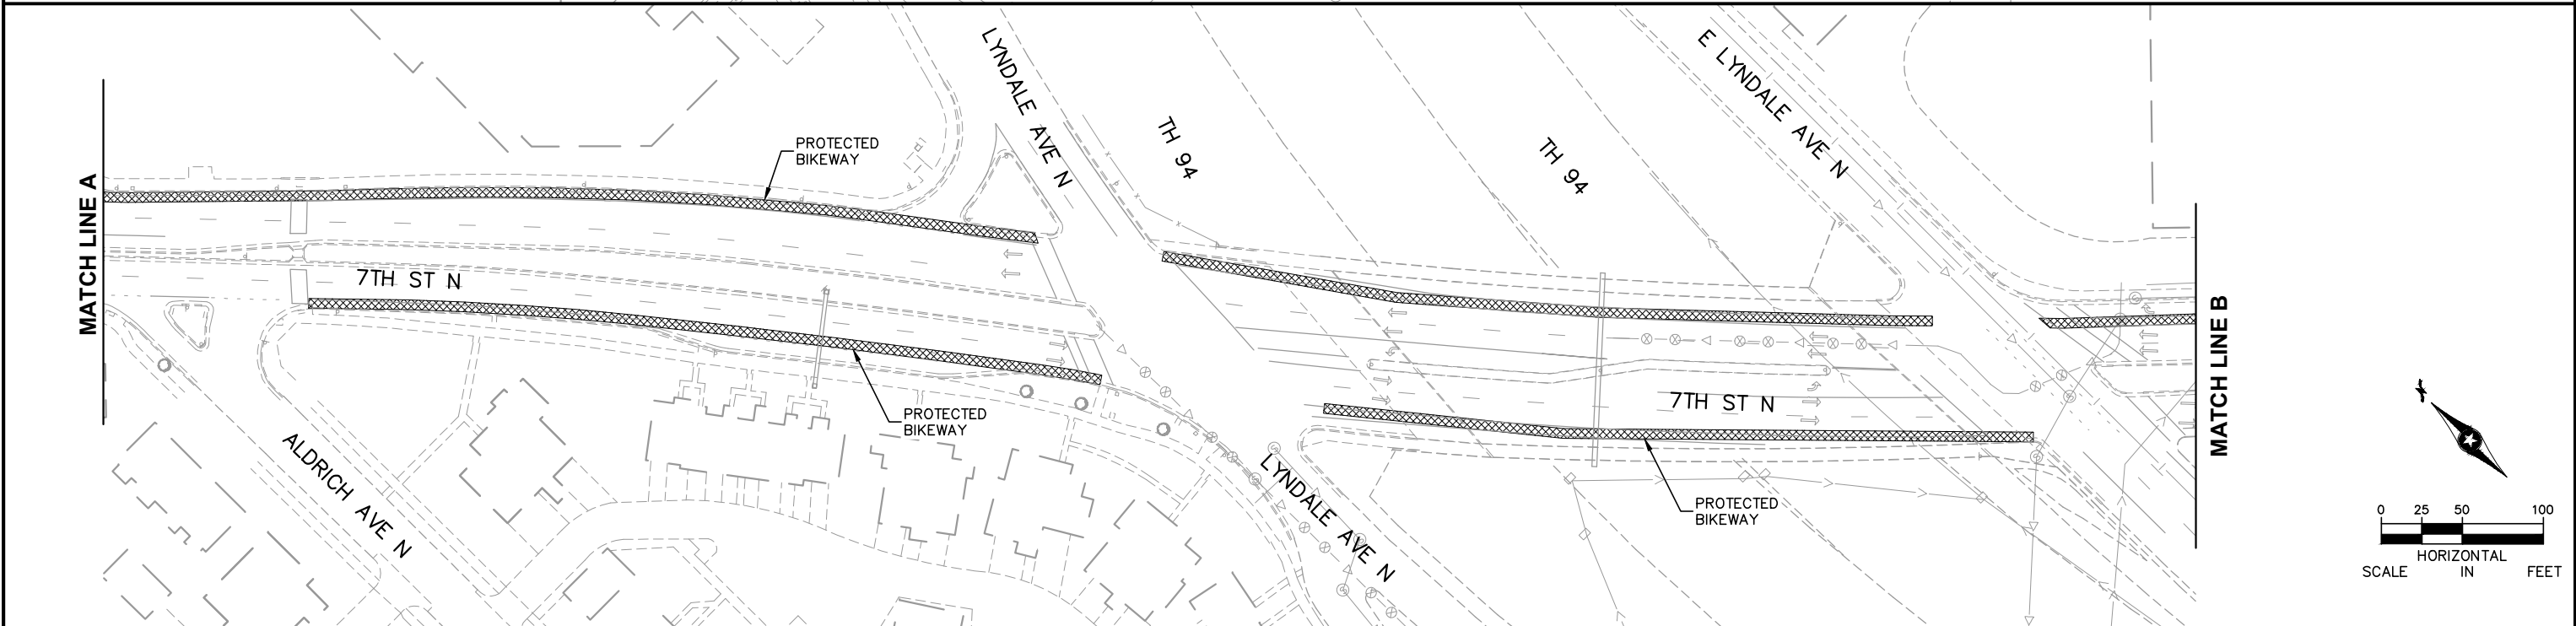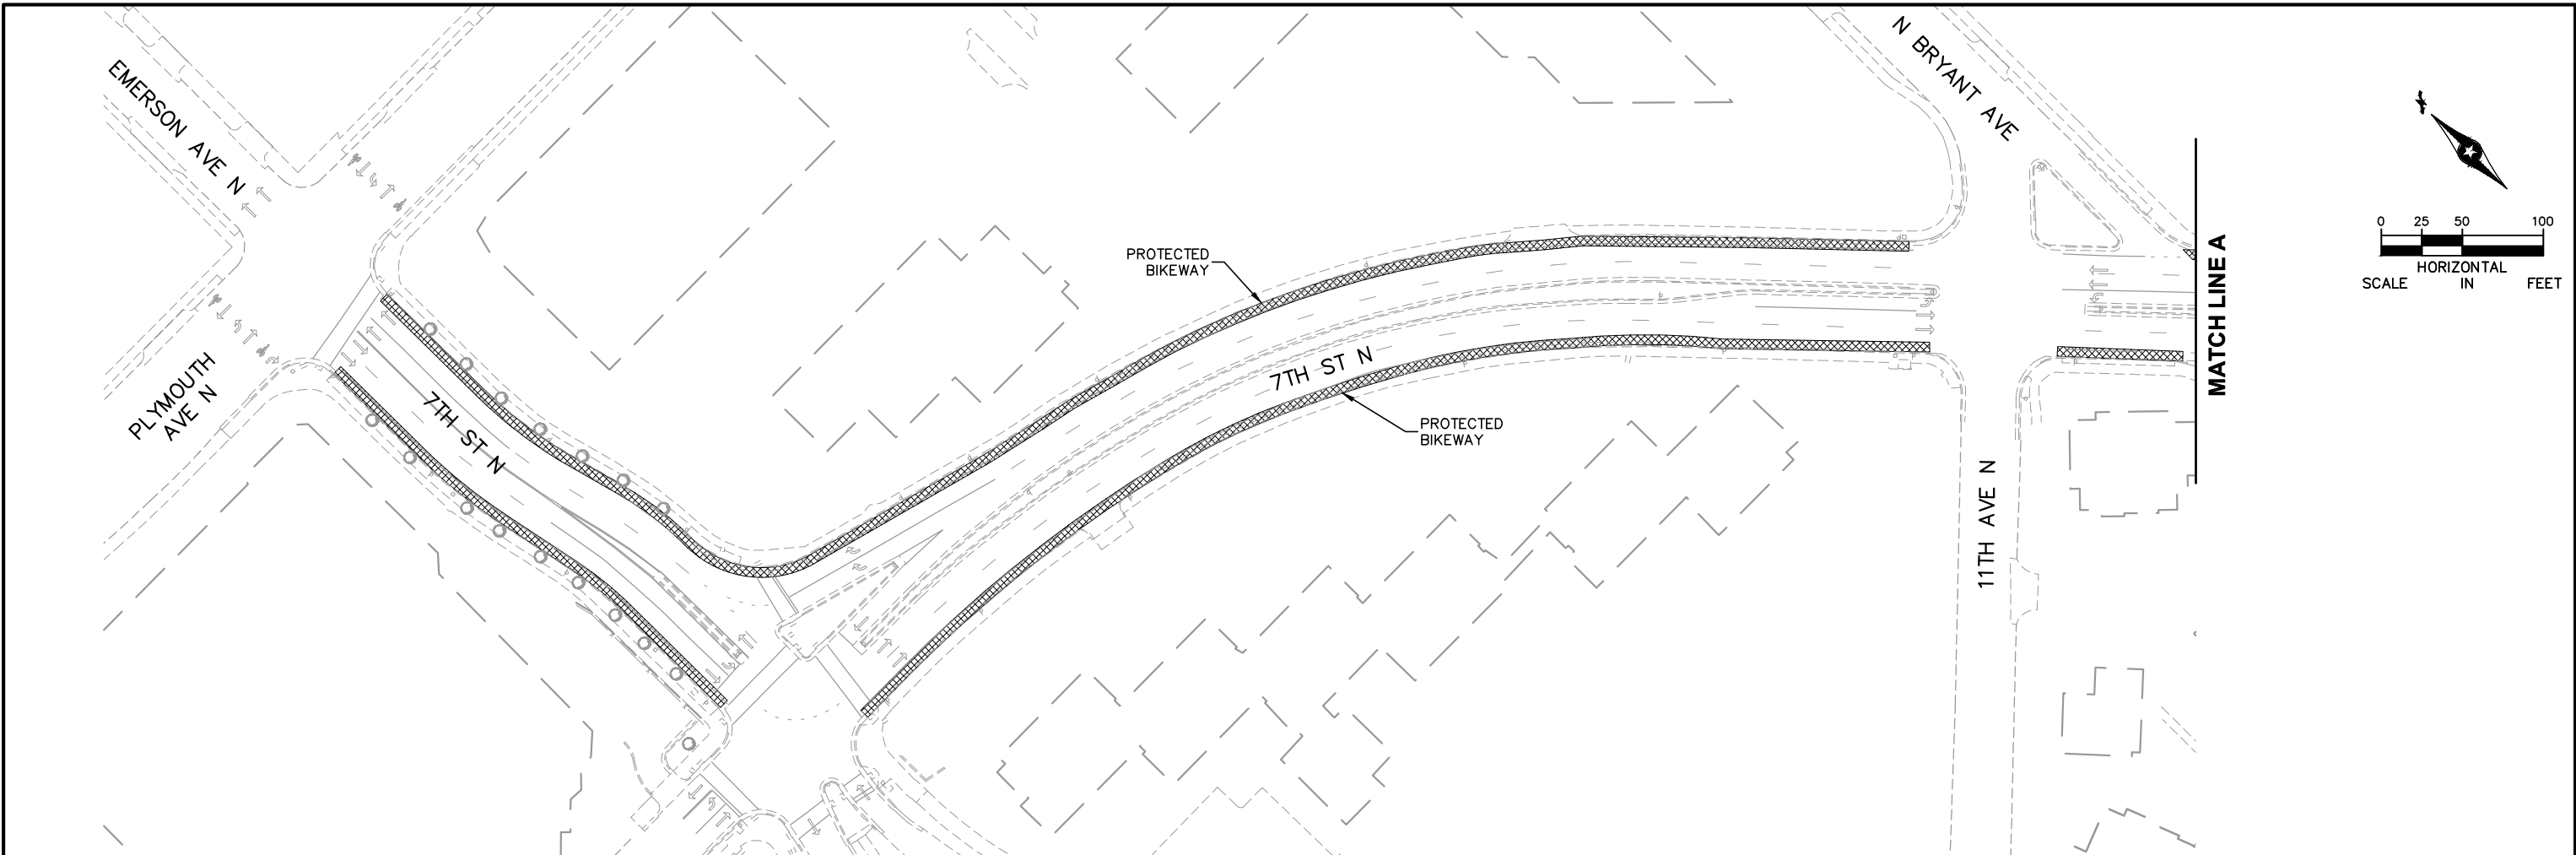


NO.	DATE	BY	CHECK	DESIGN	REVISION / SUBMITTAL



AECOM Kimley-Horn

MUNICIPAL CONSENT


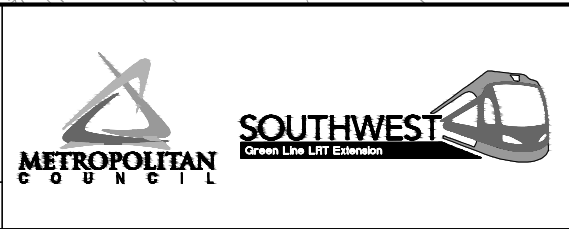


DISCIPLINE:		SHEET NAME:	
CIVIL		E4-CIV-PLN - 004	

EAST SEGMENT 4
7TH ST N
PROTECTED BIKEWAY
1 OF 3

SHEET
59
OF
63

Jul, 20 2015 07:08 pm V:\3400_ADC\CAD\SEGMENT E4\PLAN SHEETS MC\CIVIL\E4-CIV-PLN.dwg By: Wedgehr

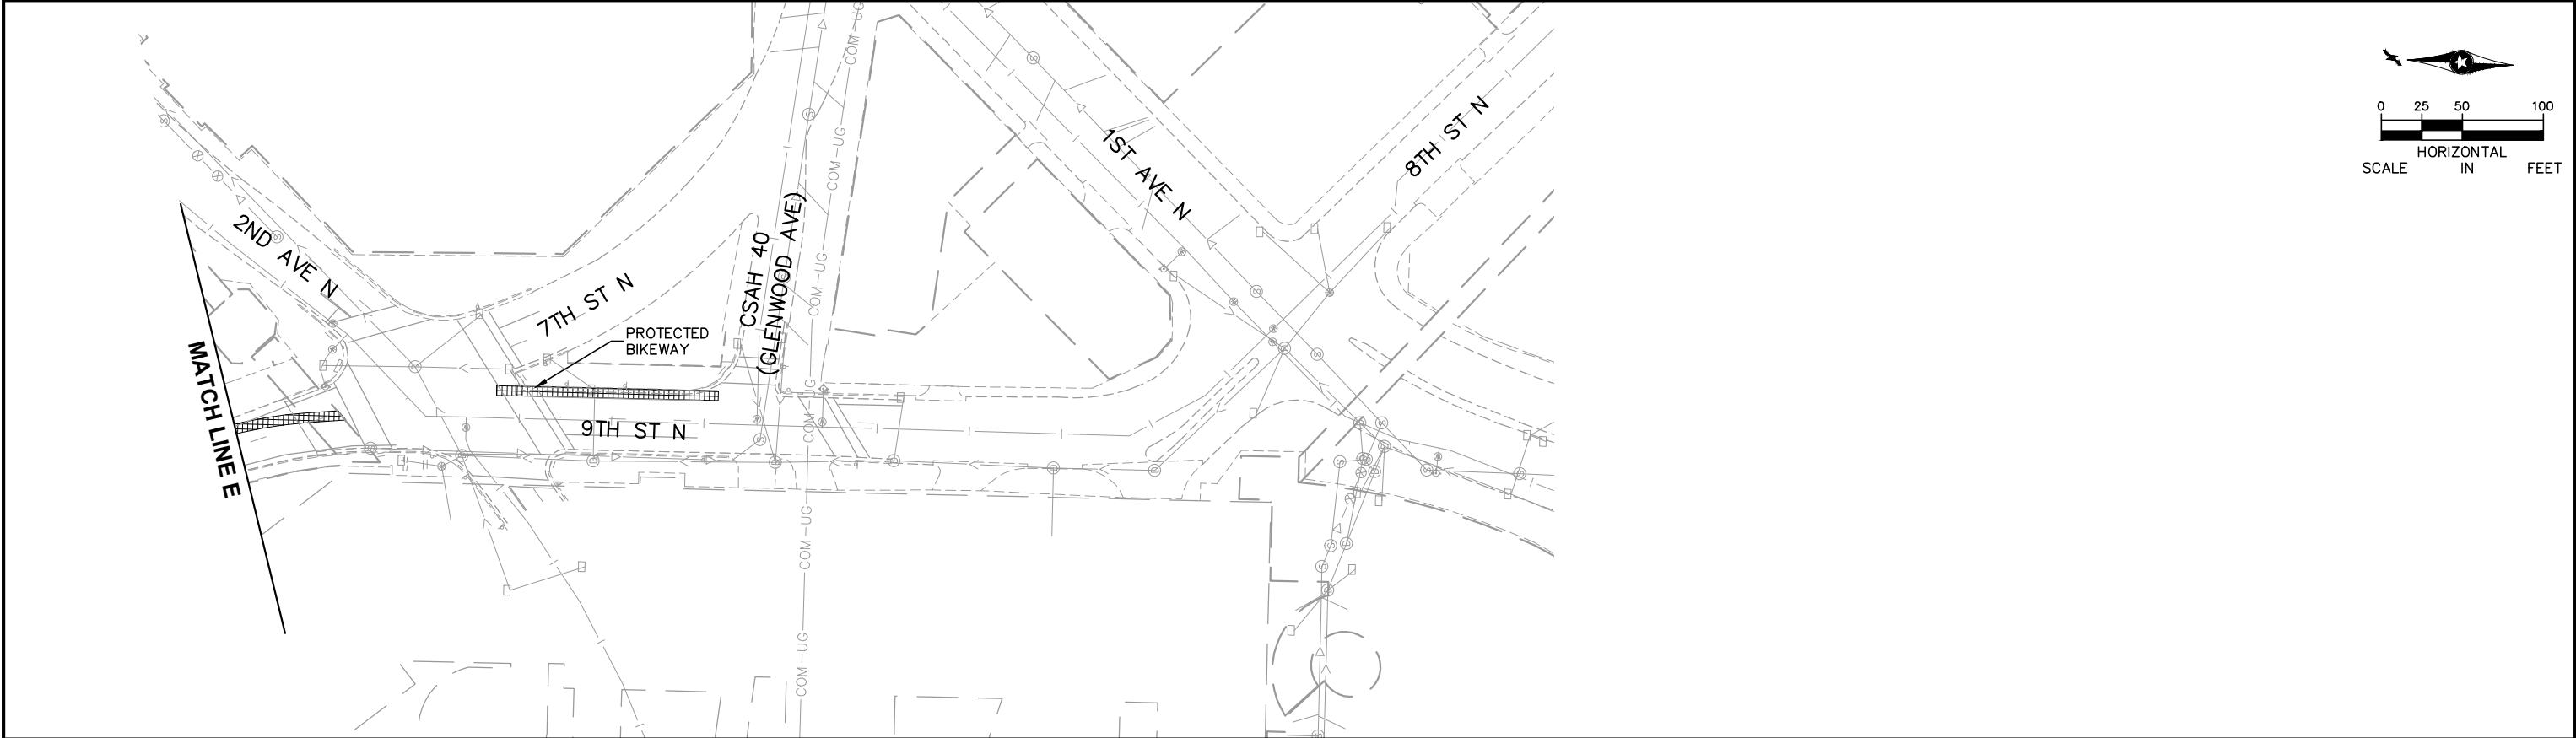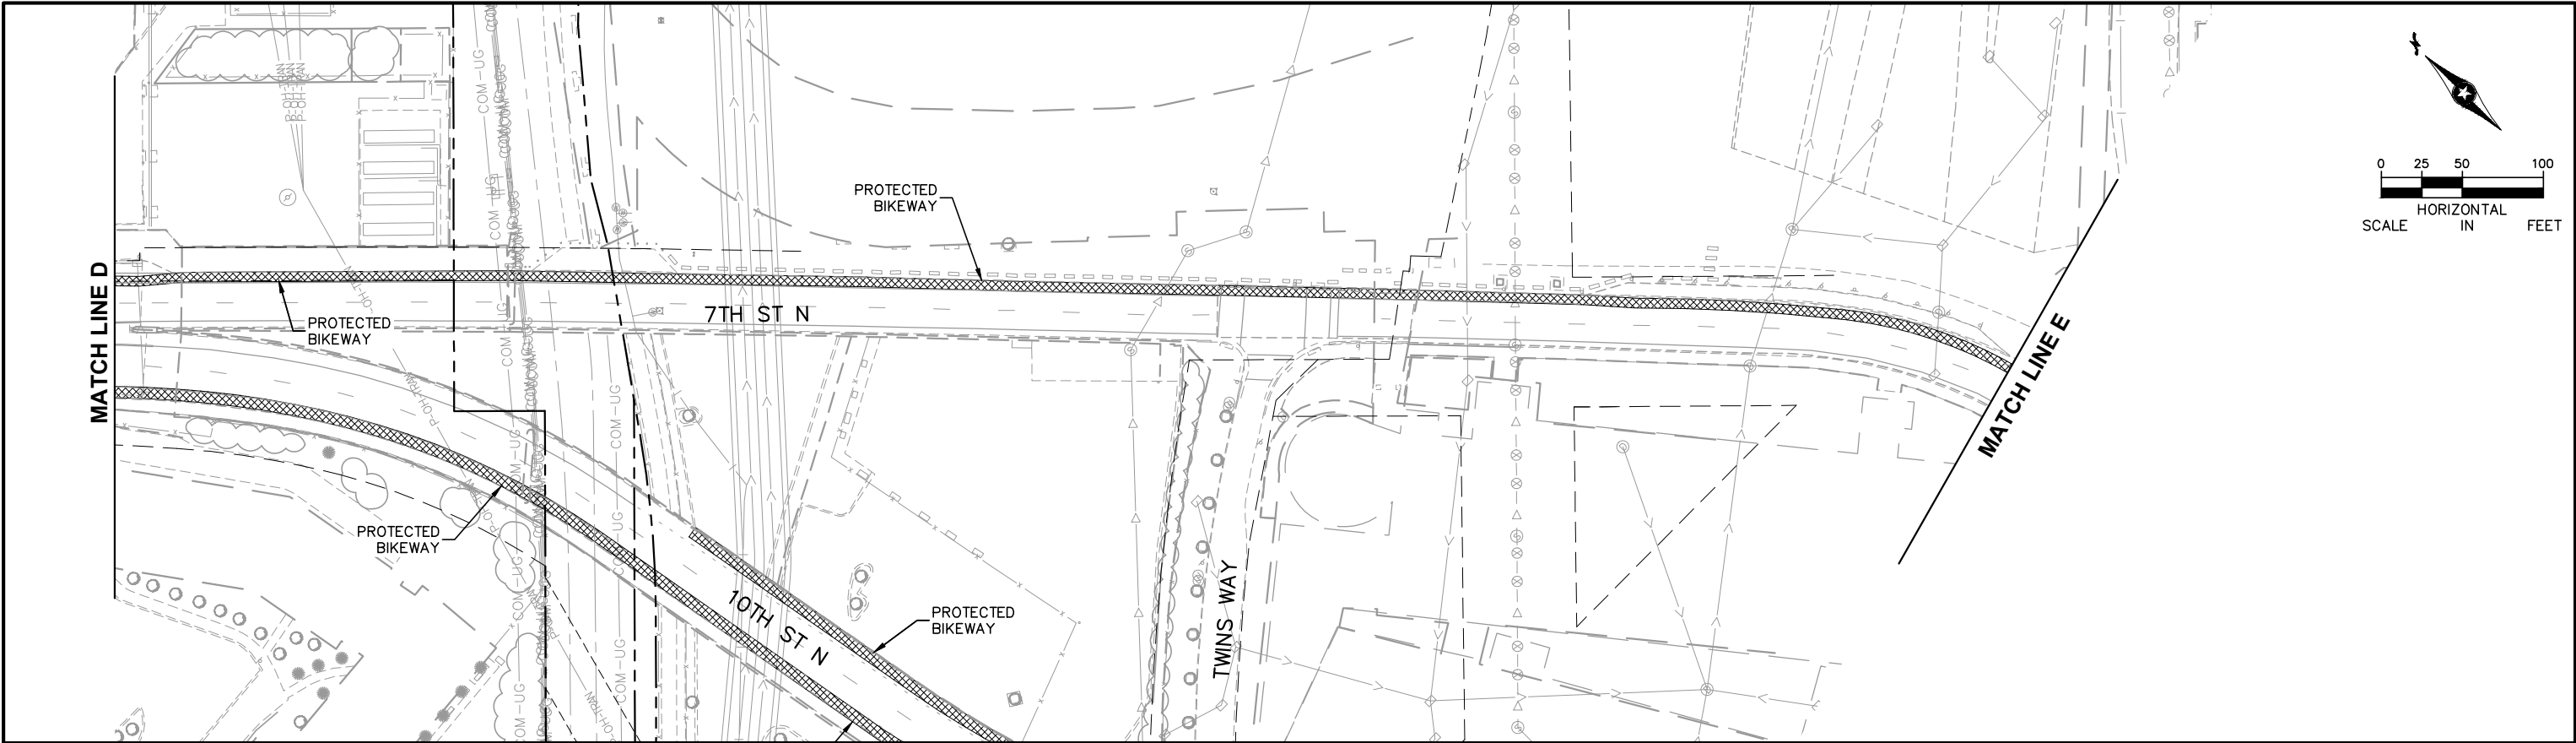

NO.	DATE	BY	CHECK	DESIGN	REVISION / SUBMITTAL




AECOM Kimley-Horn

MUNICIPAL CONSENT



EAST SEGMENT 4 7TH ST N PROTECTED BIKEWAY 3 OF 3		SHEET 61 OF 63
DISCIPLINE: CIVIL	SHEET NAME: E4-CIV-PLN - 006	

Jul, 17 2015 11:28 am V:\3400_ADC\CAD\SEGMENT E4\PLAN SHEETS MC\CIVIL\E4-CIV-PLN.dwg By: Wedgehr

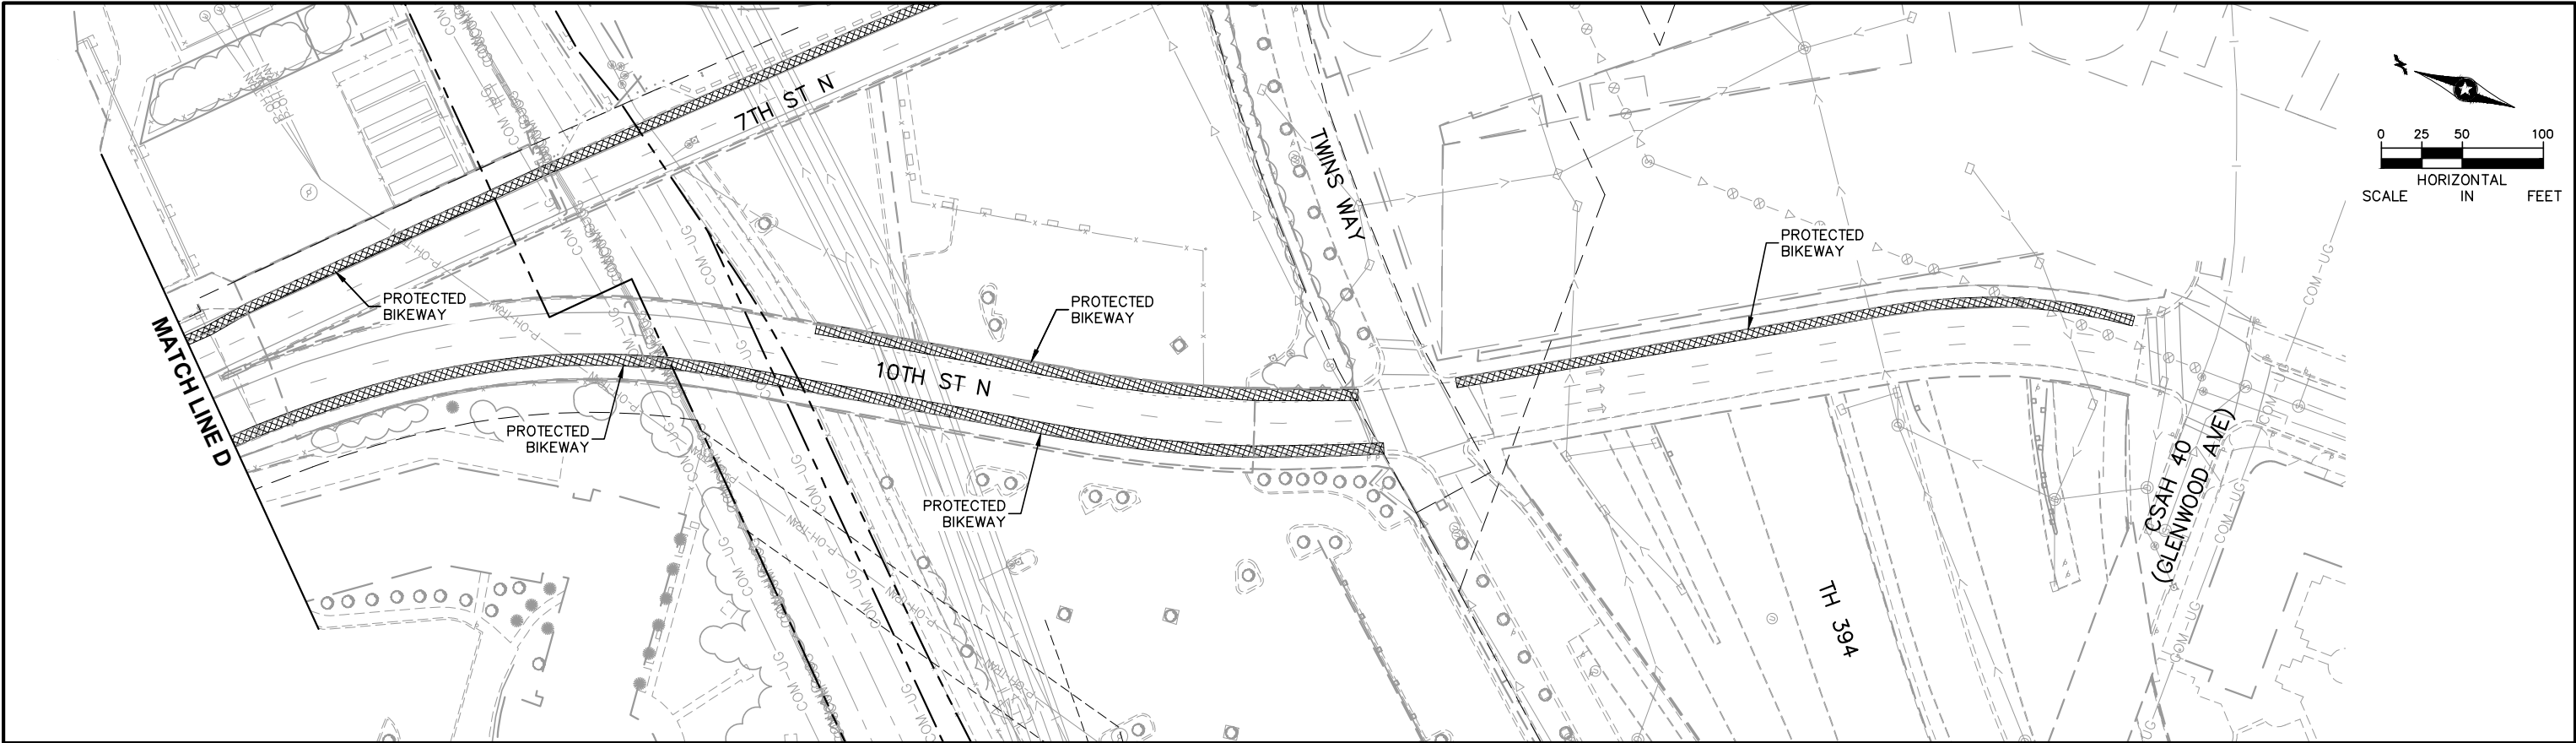

NO.	DATE	BY	CHECK	DESIGN	REVISION / SUBMITTAL




MUNICIPAL CONSENT




EAST SEGMENT 4
10TH ST N
PROTECTED BIKEWAY

DISCIPLINE: CIVIL


SHEET NAME: E4-CIV-PLN - 007

SHEET
62
OF
63


Jul, 21 2015 08:01 am V:\3400_ADC\CAD\SEGMENT E4\PLAN SHEETS MC\ARCH\E4-ARC-STA-PLN.dwg By: Ebsenjr

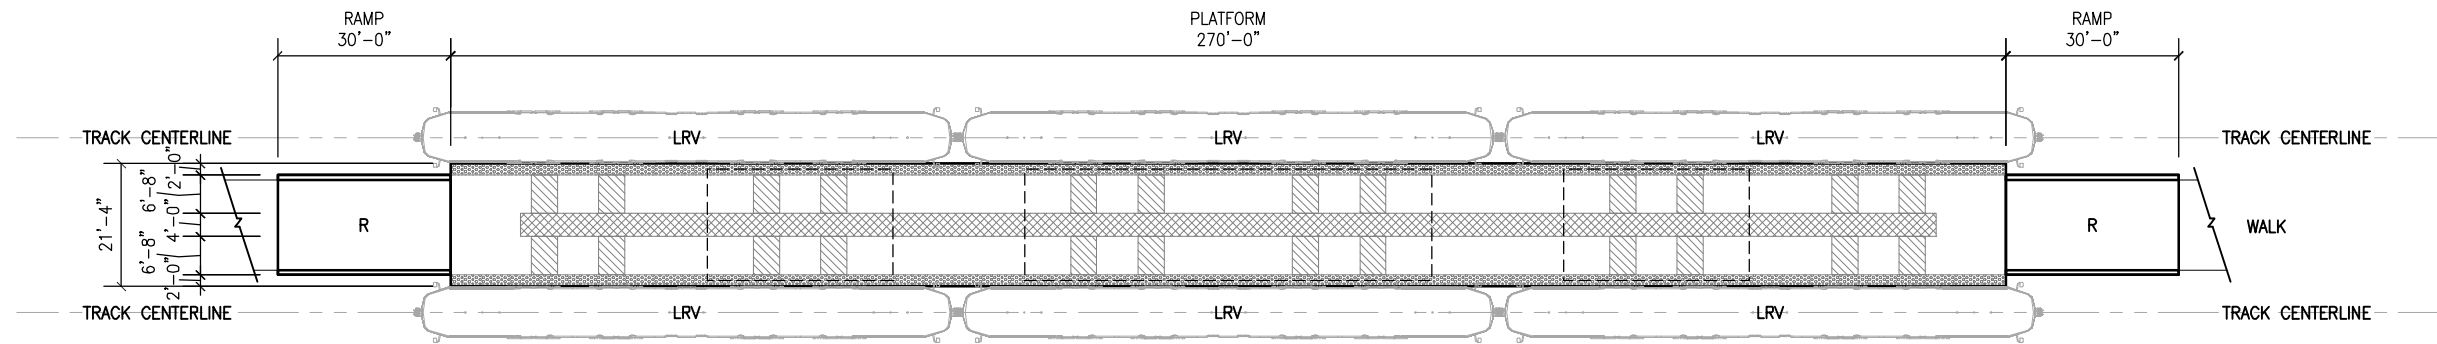

PENN STATION
(TYPICAL CENTER PLATFORM)

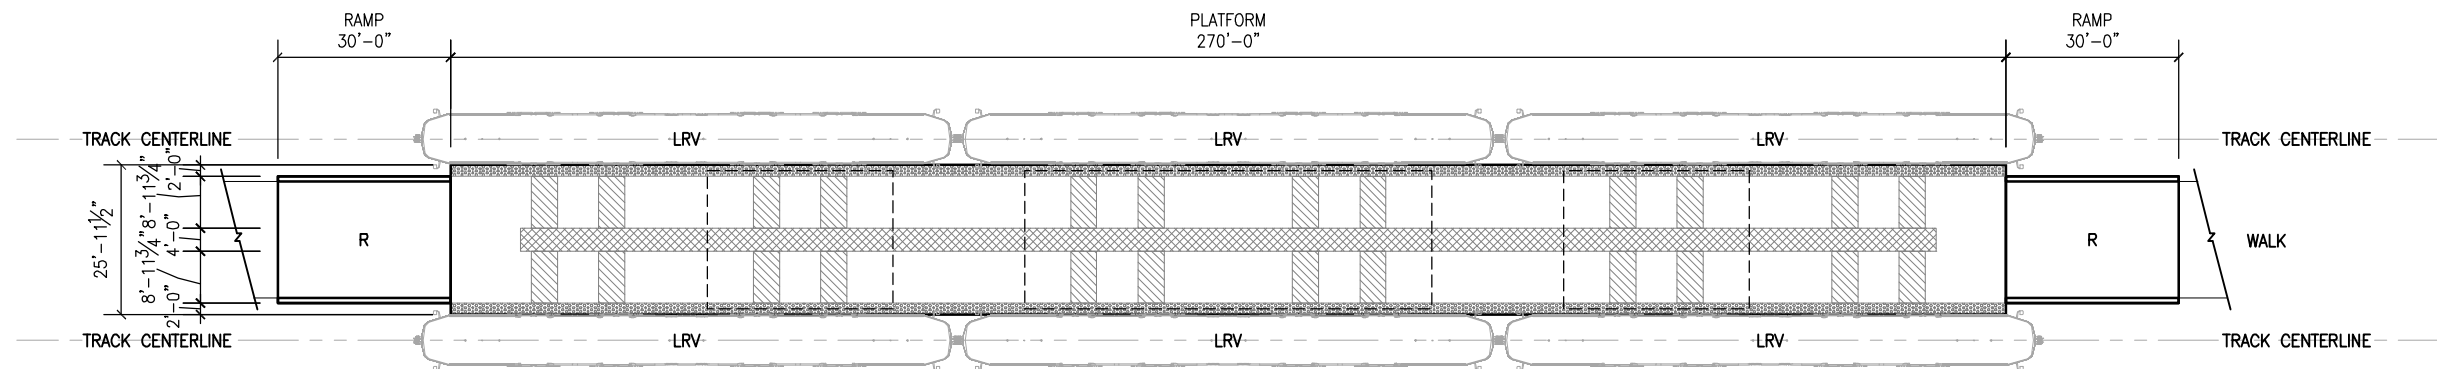

VAN WHITE STATION
(WIDE PLATFORM TO ACCOMMODATE FUTURE VERTICAL CIRCULATION)

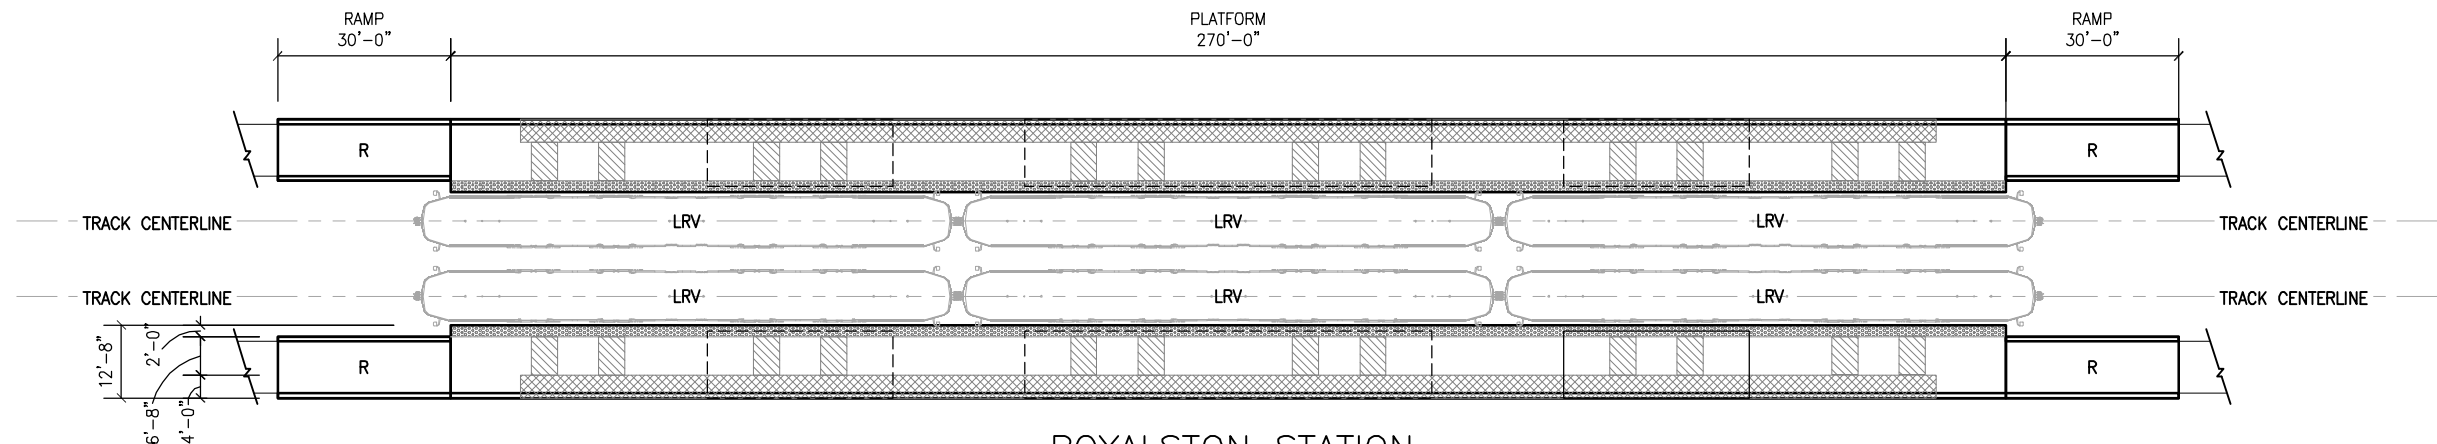

ROYALSTON STATION
(SIDE PLATFORM)

STATION PLATFORM ELEMENTS:

- R** APPROACH RAMP
 - LESS THAN 5% SLOPE
 - HAND RAILINGS ON BOTH SIDES
- PATRON CIRCULATION ZONE
 - CLEAR OF OBSTRUCTIONS
 - WIDE ENOUGH TO ALLOW COMFORTABLE PASSAGE OF TWO PEOPLE
- ▨** TRAIN LOADING AND UNLOADING ZONE
 - AREAS WHERE TRAIN DOORS ARE LOCATED WHEN LRV IS AT STATION PLATFORM.
- ▩** PATRON WAITING AREA AND STRUCTURE ZONE
 - FARE COLLECTION EQUIPMENT
 - COMMUNICATIONS AND ELECTRICAL EQUIPMENT
 - INFORMATION KIOSKS
 - TRASH CANS
 - SIGNAGE
- - -** SHELTER AND CANOPY STRUCTURE
 - COVERED WINDSCREEN/SHELTER AREAS WITH BENCHES AND LEANING RAILS
 - PROTECTION AT BOARDING AREAS
- ▤** BOARDING EDGE
 - ADA DETECTABLE WARNING AT EDGE OF PLATFORM

STATION TYPE BY LOCATION:

STATION CANOPY DESIGN VARIES BY STATION TYPE AND LOCATION

PENN STATION: LANDSCAPE TYPE

VAN WHITE STATION: LANDMARK TYPE

ROYALSTON STATION: NEIGHBORHOOD TYPE

NO.	DATE	BY	CHECK	DESIGN	REVISION / SUBMITTAL

AECOM

MUNICIPAL CONSENT



**EAST SEGMENT 4
STATION LAYOUTS
CENTER AND SIDE PLATFORMS**

DISCIPLINE:
ARCHITECTURE

SHEET NAME:
E4-ARC-STA-PLN

SHEET
63
OF
63