


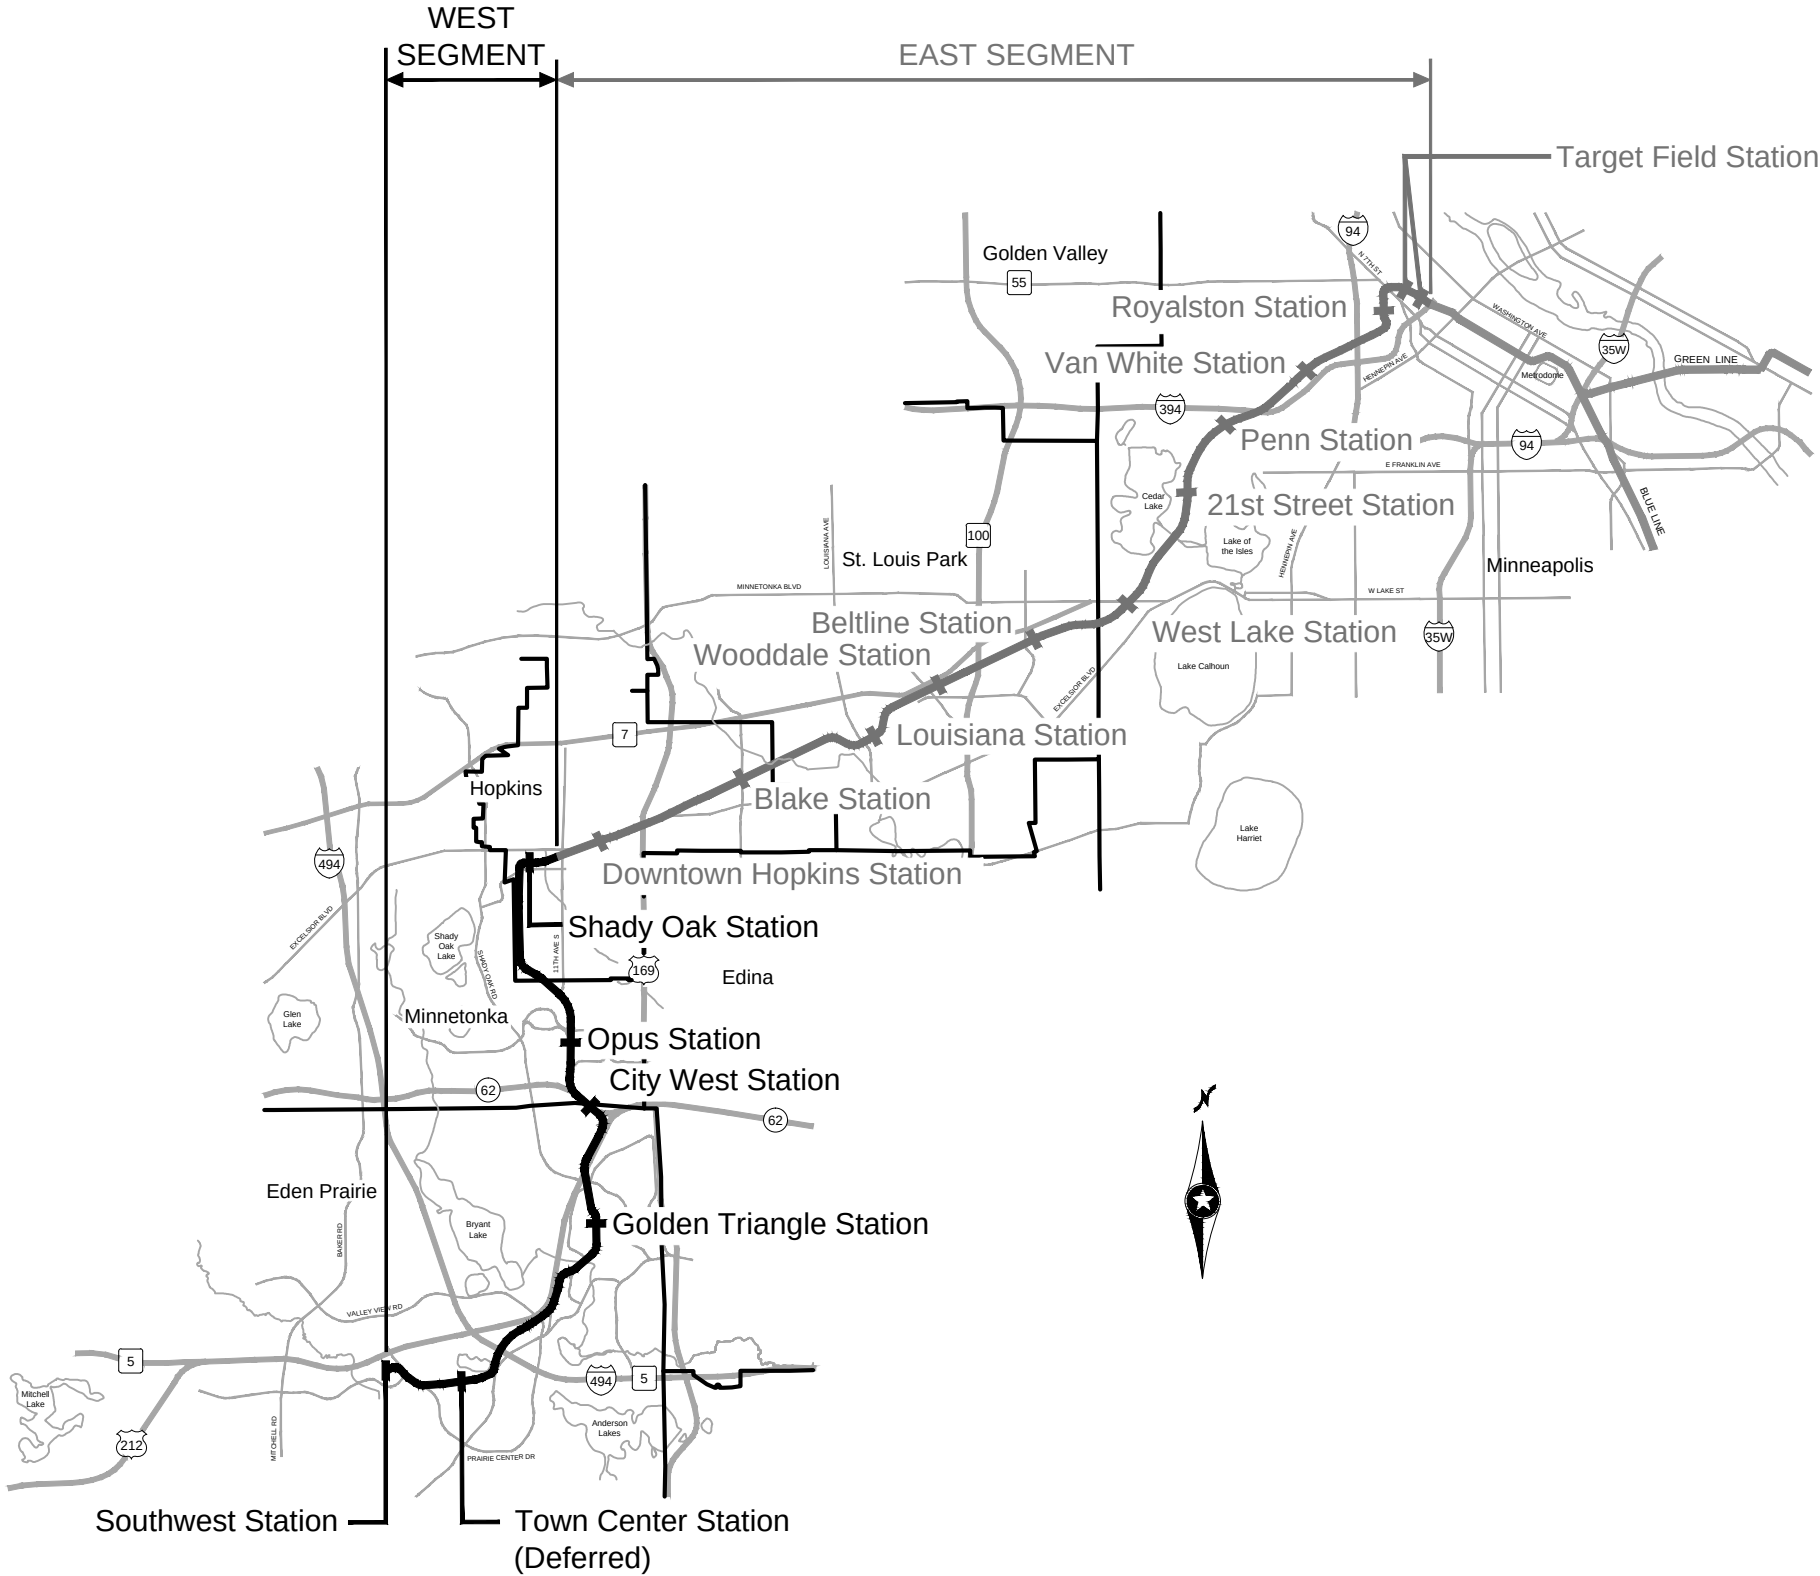

WEST SEGMENT 1
TRACK WORK/CIVIL
REVISED PRELIMINARY DESIGN
PLANS FOR MUNICIPAL CONSENT
(07/23/2015)



MN STATUTE 473.3994

INDEX	
GENERAL DRAWINGS	
1	COVER SHEET AND INDEX OF DRAWINGS
2	SEGMENT KEY MAP
3	LEGEND AND ABBREVIATIONS
TRACK DRAWINGS	
4	SHEET LAYOUT INDEX
5-20	PLAN AND PROFILE
CIVIL DRAWINGS	
21	SHEET LAYOUT INDEX
22-43	ROADWAY PLAN AND PROFILE
44	SITE PLAN - SOUTHWEST STATION PARK AND RIDE
ARCHITECTURAL DRAWINGS	
45	STATION LAYOUTS



PRELIMINARY - NOT FOR CONSTRUCTION

Jul, 21 2015 06:37 am V:\3400_ADC\CAD\SEGMENT W1\PLAN SHEETS MC\GENERAL\W1-GEN-KEY.dwg By: V-KriwamR

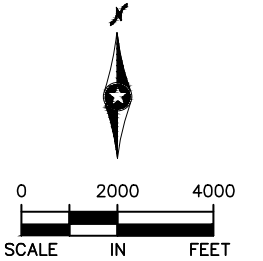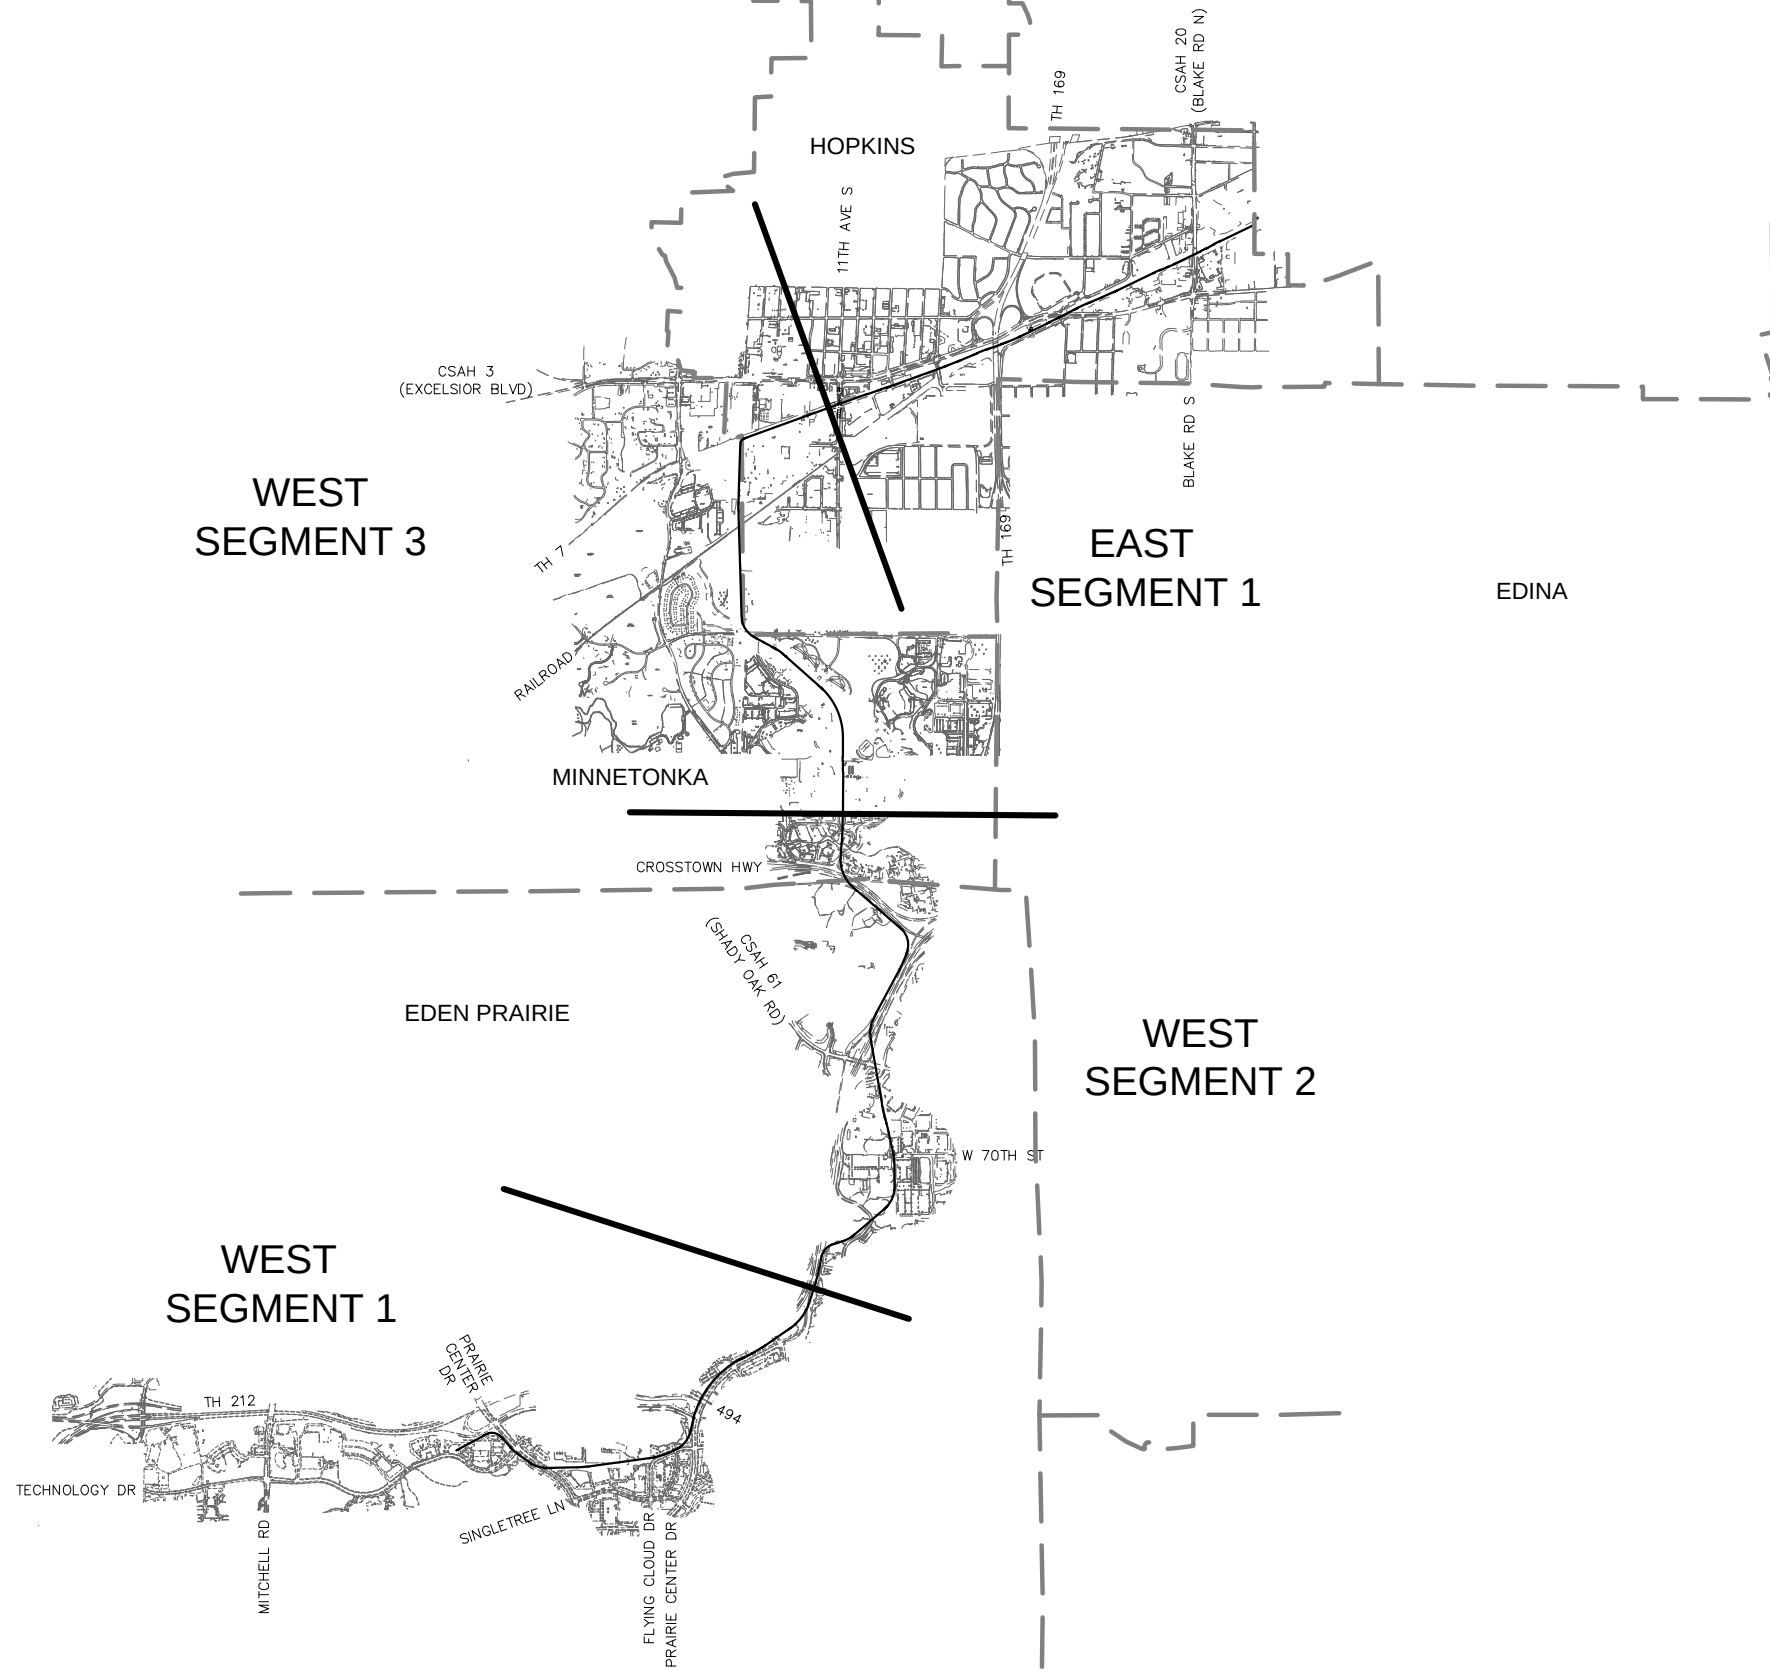

NO.	DATE	BY	CHECK	DESIGN	REVISION / SUBMITTAL






MUNICIPAL CONSENT




WEST SEGMENT 1
GENERAL
SEGMENT KEY MAP

DISCIPLINE: GENERAL

SHEET NAME: W1-GEN-KEY - 001

SHEET

2

OF

45

Jul, 21 2015 06:38 am V:\3400_ADC\CAD\SEGMENT W1\PLAN SHEETS MC\GENERAL\W1-GEN-NTS.dwg By: V-KriewaldMR



PROPOSED SIGNALIZED INTERSECTION



EXISTING SIGNALIZED INTERSECTION




PROPOSED DIRECTIONAL LANE USE




EXISTING DIRECTIONAL LANE USE




AUTOMATIC GATE

 

RAIL TURNOUT

 

RAIL CROSSOVER (DOUBLE)

 

RAIL CROSSOVER (SINGLE)



POINT OF SWITCH (PS)



RAILROAD CURVE NUMBER

NOTE:
ALL TURNOUTS AND CROSSOVERS TO BE EQUIPPED
WITH POWER SWITCH MACHINES AND SWITCH HEATERS



ACCESSIBLE PEDESTRIAN CURB RAMP
(DESIGN VARIES)



PROPOSED SIGNALIZED INTERSECTION



EXISTING SIGNALIZED INTERSECTION



PROPOSED DIRECTIONAL LANE USE



EXISTING DIRECTIONAL LANE USE



AUTOMATIC GATE



HANDICAP PARKING STALL



TACTILE WARNING STRIP



TPSS BUILDING (TPSS-SW###)



SIGNAL OR INTERMEDIATE OR PLATFORM
OR XING OR TUNNEL HOUSE OR ANY
COMBINATION OF THESE



ROADWAY



TRACK



RETAINING WALL



BALLAST CURB



TUNNEL WALL



FENCE



EX ROW



PROP ROW



PROP TCE



PROP PE



ROADWAY



TRACK



CONCRETE CURB AND GUTTER



TRAIL



SIDEWALK



DRIVEWAY



BRIDGE



RETAINING WALL



TUNNEL WALL



CROSSWALK



STOP BAR



MEDIAN NOSE



SAWCUT



FENCE



DELINEATED WETLAND



WATER EDGE



EX ROW




PROP ROW



PROP TCE



PROP PE

 

CONCRETE SIDEWALK JOINTING

TRAIL INDEX

ABBREVIATED NAME	FULL NAME / LOCATION
TRAIL 1	UNDER RED CIRCLE DR, LRT, AND YELLOW CIRCLE DR
TRAIL 2	FROM TRAIL 1 TO GREEN CIRCLE DR
TRAIL 3	OPUS STATION ACCESS FROM BREN RD E
TRAIL 4	FROM BREN RD W TO TRAIL 5
TRAIL 5	FROM OPUS STATION TO GREEN CIRCLE DR
TRAIL 6	FROM TRAIL 5 TO SMETANA RD
CEDAR LAKE TRAIL	CEDAR LAKE LRT REGIONAL TRAIL/FROM SHADY OAK STATION TO 11TH AVE
CEDAR LAKE TRAIL	CEDAR LAKE LRT REGIONAL TRAIL/WEST OF EXCELSIOR
CEDAR LAKE TRAIL	CEDAR LAKE LRT REGIONAL LRT TRAIL/BETWEEN EXCELSIOR AND KENILWORTH TRAIL CONNECTION
MIDTOWN GREENWAY	MIDTOWN GREENWAY/EAST OF KENILWORTH TRAIL CONNECTION
TRAIL A	KENILWORTH TRAIL (SECONDARY)/BETWEEN CEDAR-ISLES CHANNEL AND 21ST STREET STATION
TRAIL B	KENILWORTH TRAIL (SECONDARY)/BETWEEN 21ST STREET STATION AND PENN STATION
TRAIL B	CEDAR LAKE TRAIL (SECONDARY)/EAST OF PENN STATION
TRAIL C	10' CONNECTOR TRAIL FROM CEDAR LAKE LRT REGIONAL TRAIL TO TYLER AVE.
TRAIL D	10' CONNECTOR TRAIL/BELTLINE STATION TO CEDAR LAKE LRT REGIONAL TRAIL
KENILWORTH TRAIL	KENILWORTH TRAIL (MAIN)/W LAKE ST TO PENN STATION
CEDAR LAKE TRAIL	CEDAR LAKE TRAIL (MAIN)/PENN STATION TO TH 394
TRAIL E	KENILWORTH TRAIL (SECONDARY)/EAST OF W LAKE ST
TRAIL F	KENILWORTH TRAIL (SECONDARY)/WEST OF CEDAR LAKE PKWY
TRAIL G	KENILWORTH TRAIL (SECONDARY)/WEST OF PENN STATION
TRAIL G	CEDAR LAKE TRAIL (SECONDARY)/EAST OF PENN STATION
TRAIL H	10' CONNECTOR TRAIL/EAST OF PENN STATION TO KENWOOD PKWY
TRAIL I	NOT USED
CEDAR LAKE TRAIL	CEDAR LAKE TRAIL (MAIN)/AT-GRADE CROSSING AT PENN STATION
TRAIL J	CEDAR LAKE TRAIL (SECONDARY)/NORTHWEST OF PENN STATION
TRAIL K	CEDAR LAKE TRAIL (SECONDARY)/NORTHWEST OF PENN STATION
TRAIL L	CEDAR LAKE TRAIL (SECONDARY)/EAST OF PENN STATION
TRAIL M	NOT USED
TRAIL N	8' CONNECTOR TRAIL FROM CEDAR LAKE TRAIL TO EDGEBROOK DRIVE
TRAIL O	8' CONNECTOR TRAIL FROM CEDAR LAKE TRAIL TO W LAKE STREET
TRAIL P	8' CONNECTOR TRAIL FROM CEDAR LAKE TRAIL TO LOUISIANA AVE
TRAIL Q	10' CONNECTOR TRAIL FROM CEDAR LAKE TRAIL TO TH 7 SERVICE ROAD
TRAIL R	20' CONNECTOR TRAIL FROM VAN WHITE STATION TO CEDAR LAKE TRAIL
TRAIL S	NOT USED
TRAIL T	8' CONNECTOR TRAIL FROM VAN WHITE STATION TO VAN WHITE MEMORIAL BLVD
TRAIL U	10' TRAIL PARALLEL TO CEDAR LAKE PKWY
LUCE LINE TRAIL	LUCE LINE REGIONAL TRAIL/ON BRIDGE OVER LIGHT RAIL
TRAIL V	CONNECTOR TRAIL TO LUCE LINE REGIONAL TRAIL WEST OF LIGHT RAIL
TRAIL W	CONNECTOR TRAIL TO LUCE LINE REGIONAL TRAIL WEST OF LIGHT RAIL

ABBREVIATIONS

AD	ALGEBRAIC DIFFERENCE	OCS	OVERHEAD CONTACT SYSTEM
AVE	AVENUE	OH	OVERHEAD
BGN	BEGIN	PC	POINT OF CURVE
BP	BEGINNING POINT	PE	PROPOSED EASEMENT
BVCE	BEGINNING VERTICAL CURVE ELEVATION	PITO	POINT OF INTERSECTION OF TURNOUT
BVCS	BEGINNING VERTICAL CURVE STATION	PKWY	PARKWAY
BLVD	BOULEVARD	POT	POINT ON TANGENT
BNSF	BURLINGTON NORTHERN SANTA FE RAILWAY	PROP	PROPOSED
C&G	CURB AND GUTTER	PS	POINT OF SWITCH
CL	CENTERLINE	PT	POINT OF TANGENT
CP	CANADIAN PACIFIC	PVI	POINT OF VERTICAL INTERSECTION
CPRAIL	CANADIAN PACIFIC RAILWAY	R	RADIUS (FEET)
CS	CURVE TO SPIRAL	r	RATE OF CHANGE VERTICAL CURVE
CSAH	COUNTY STATE AID HIGHWAY	RH	RIGHT HAND
DF	DIRECT FIXATION	ROW	RIGHT OF WAY
DR	DRIVE	S	SOUTH
Ea	ACTUAL SUPERELEVATION (INCHES)	SB	SOUTH BOUND
EB	EAST BOUND	SC	SPIRAL TO CURVE
ELEV	ELEVATION	SIG-COMM	SIGNAL COMMUNICATION
EP	END POINT	ST	STREET
Eu	UNBALANCED SUPERELEVATION (INCHES)	ST	SPIRAL TO TANGENT
EVCE	ENDING VERTICAL CURVE ELEVATION	STA	STATION
EVCS	ENDING VERTICAL CURVE STATION	TCE	TEMPORARY CONSTRUCTION EASEMENT
EX	EXISTING	TOR	TOP OF RAIL
HCRRRA	HENNEPIN COUNTY REGIONAL RAILROAD AUTHORITY	TPSS	TRACTION POWER SUBSTATION
LH	LEFT HAND	TRK	TRACK
Ls	SPIRAL LENGTH (FEET)	TS	TANGENT TO SPIRAL
MPLS	CITY OF MINNEAPOLIS	UG	UNDERGROUND
MPRB	MINNEAPOLIS PARK AND RECREATION BOARD	V	DESIGN VELOCITY (MPH)
N	NORTH	WB	WEST BOUND
NB	NORTH BOUND		
NO	NUMBER		

NO.	DATE	BY	CHECK	DESIGN	REVISION / SUBMITTAL



MUNICIPAL CONSENT






WEST SEGMENT 1
GENERAL
LEGEND AND ABBREVIATIONS



DISCIPLINE:
GENERAL

SHEET NAME:
W1-GEN-NTS - 001


SHEET
3
OF
45

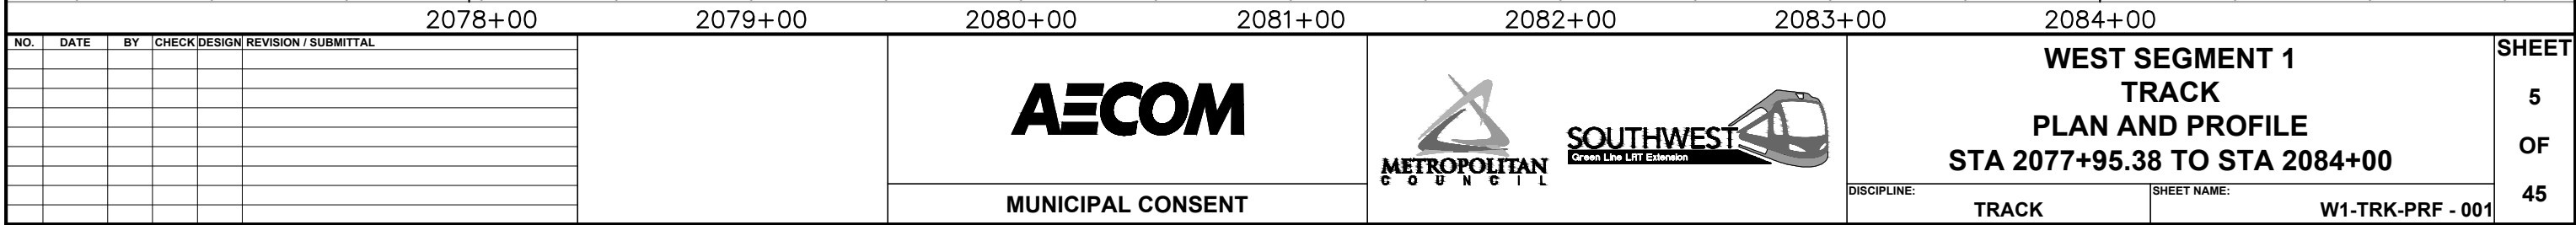


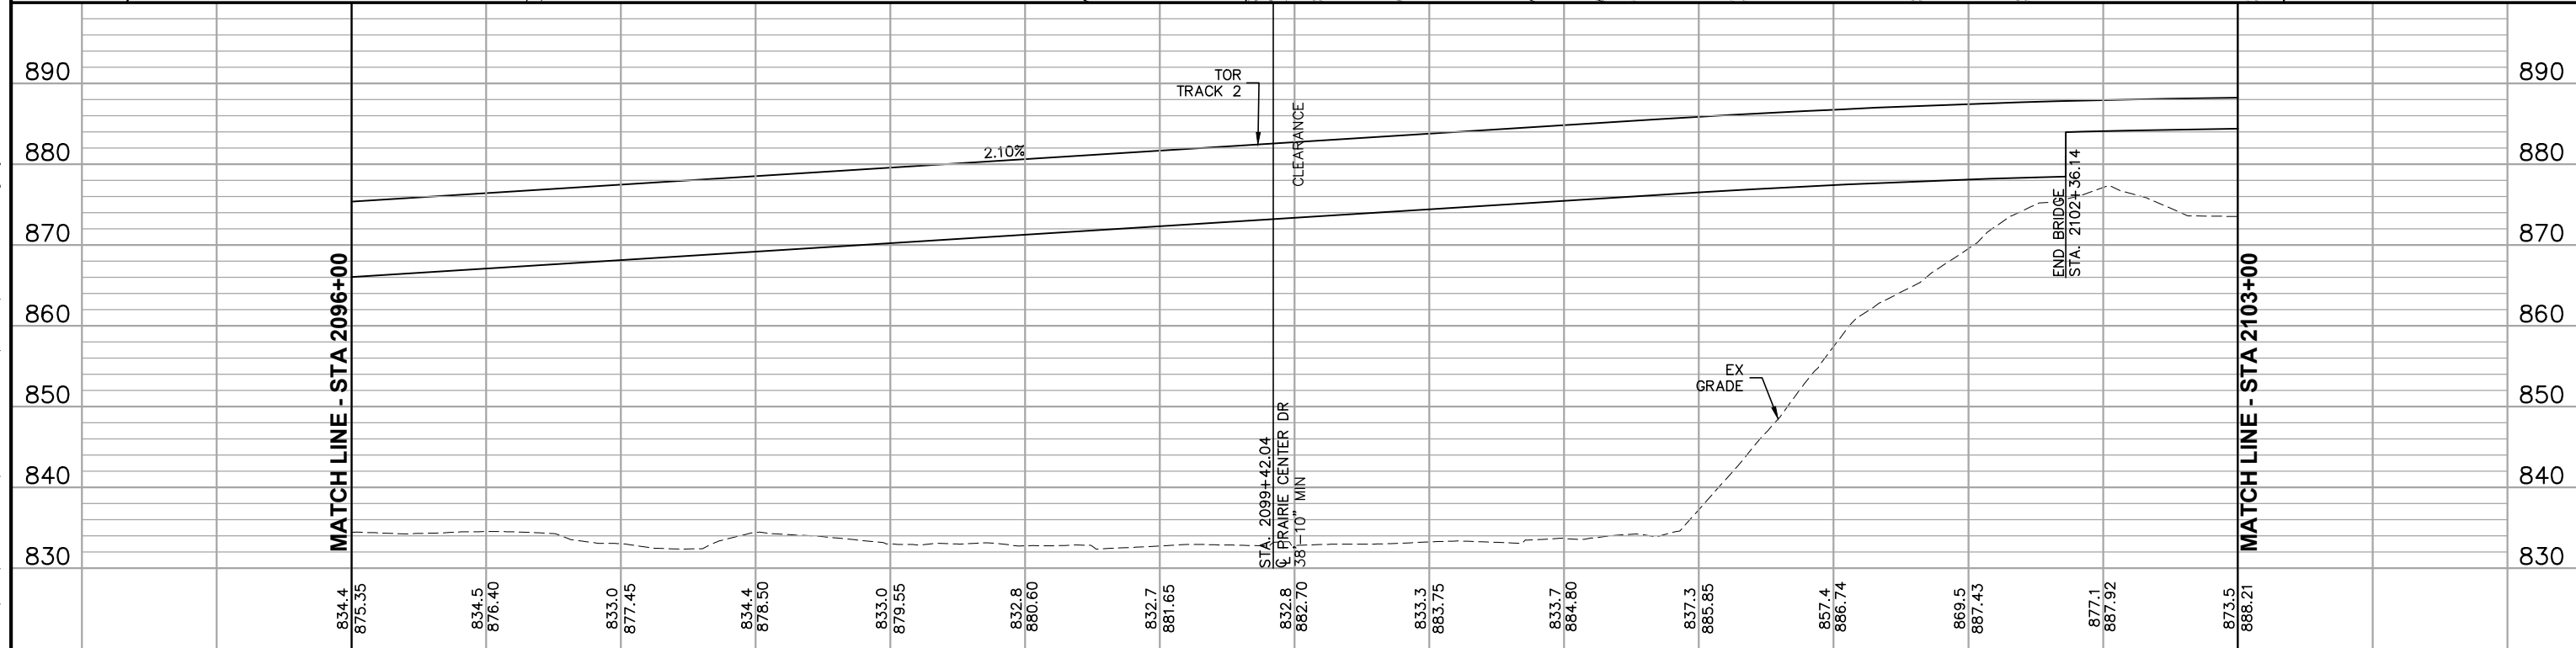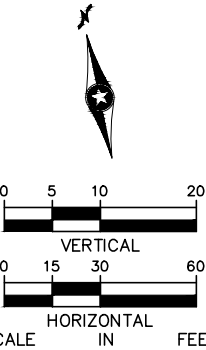

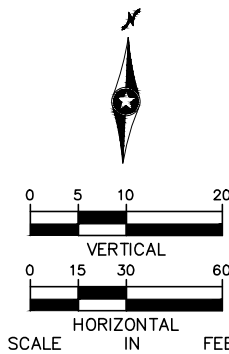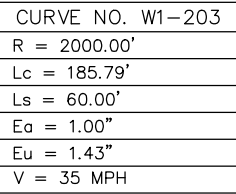


2103+00						2104+00	2105+00	2106+00	2107+00	2108+00	2109+00		SHEET NO.								
NO.	DATE	BY	CHECK	DESIGN	REVISION / SUBMITTAL			 MUNICIPAL CONSENT		 		WEST SEGMENT 1 TRACK PLAN AND PROFILE STA 2103+00 TO STA 2109+50 DISCIPLINE: TRACK SHEET NAME: W1-TRK-PRF - 005		9							
																				OF	
																					45

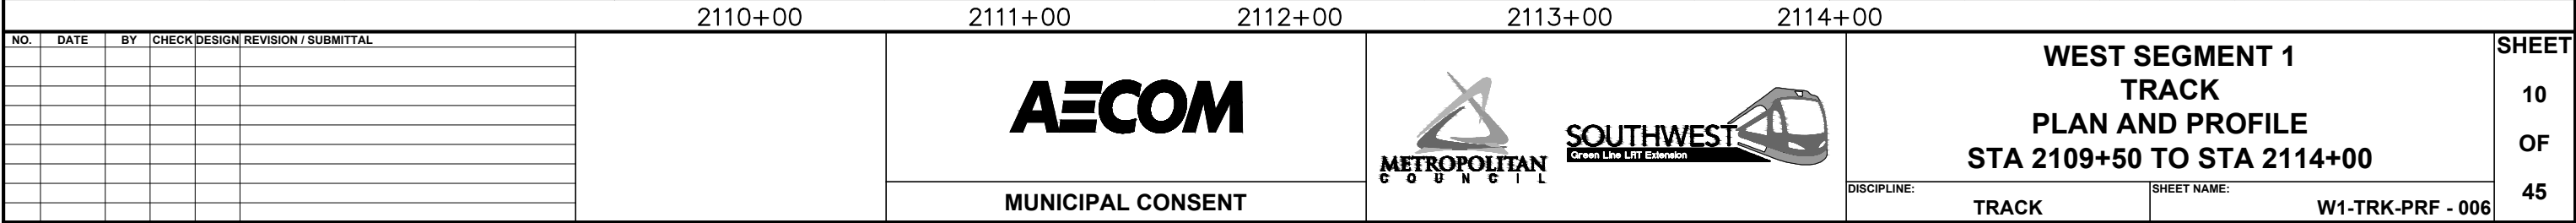


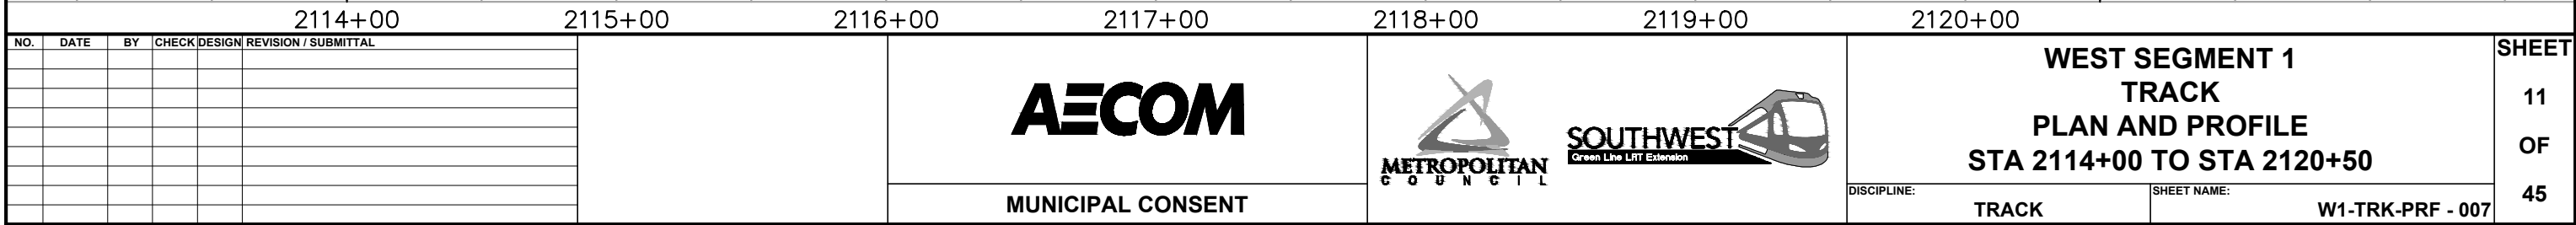

Jul, 21 2015 04:43 pm v:\3400_ADC\CAD\SEGMENT W1\PLAN SHEETS MC\TRACK\W1-TRK-PRF.dwg By: MaurisBM

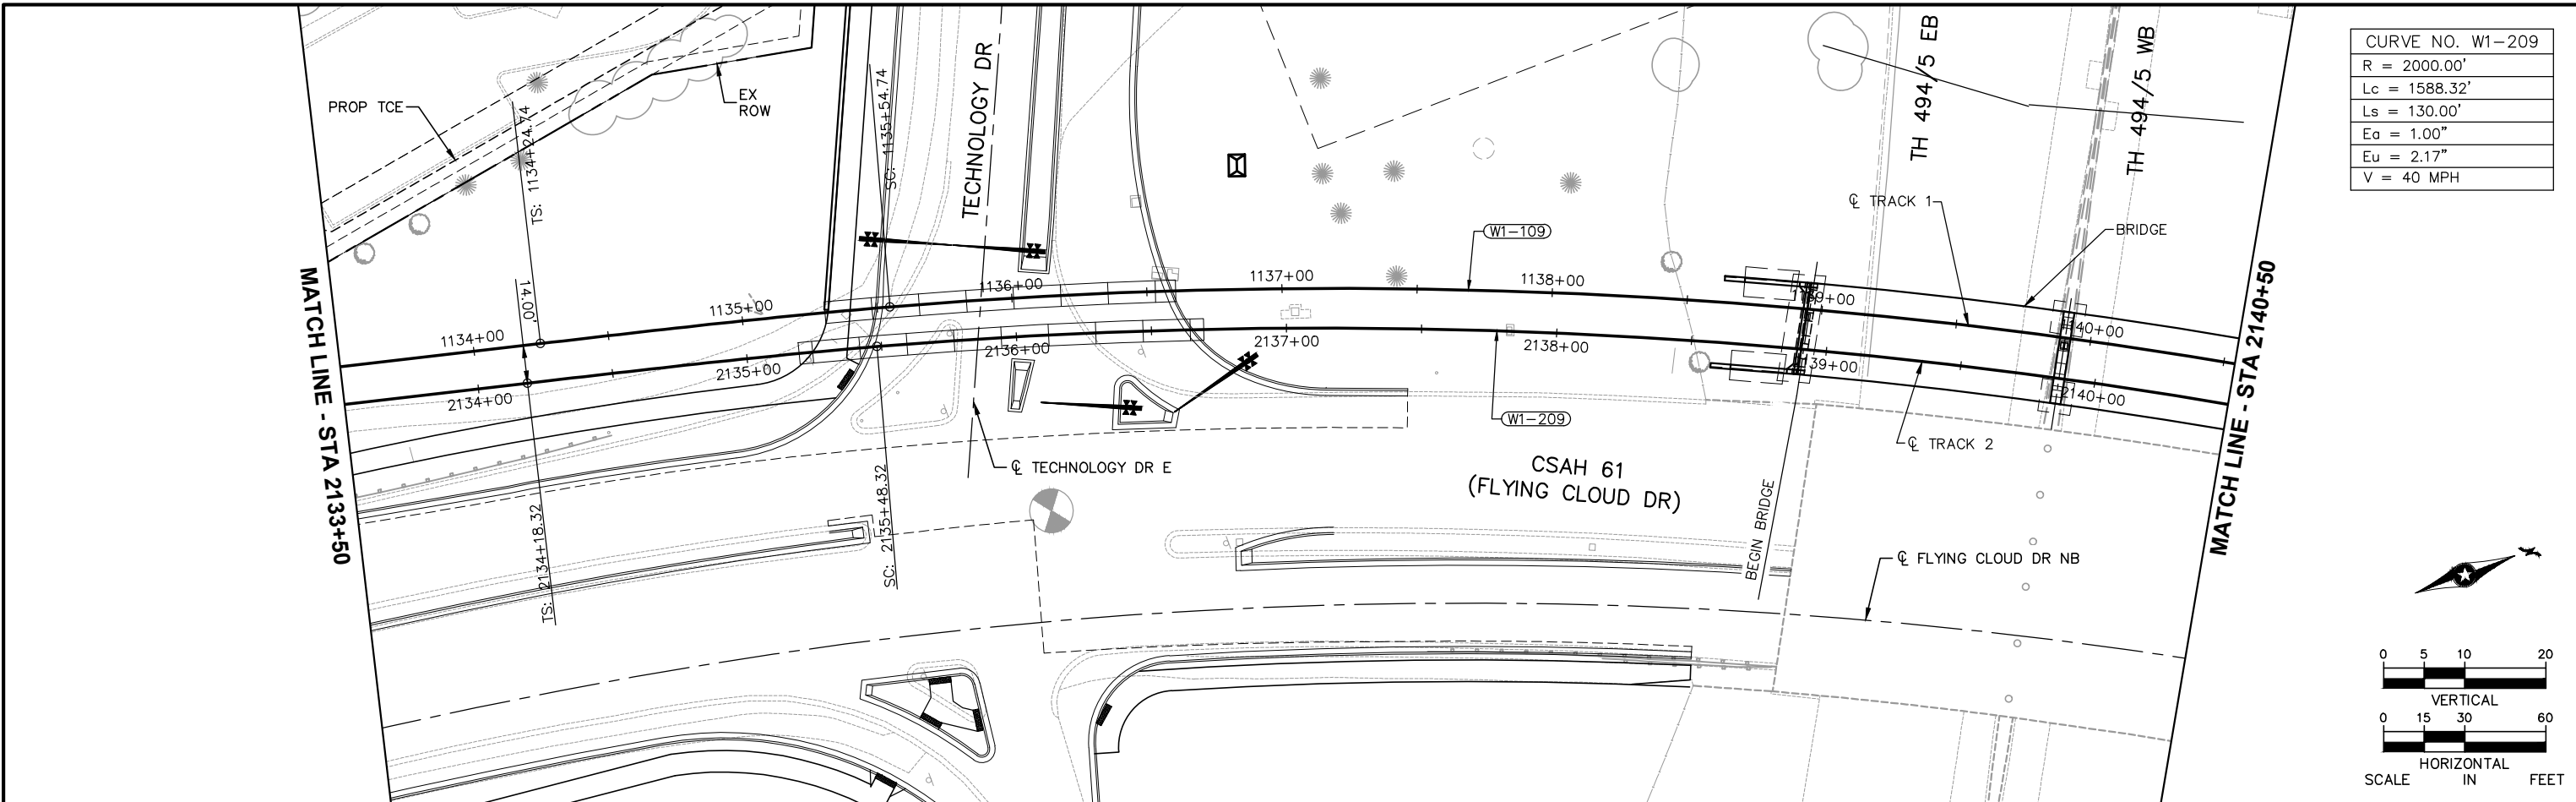

CURVE NO. W1-209
R = 2000.00'
Lc = 1588.32'
Ls = 130.00'
Ea = 1.00"
Eu = 2.17"
V = 40 MPH

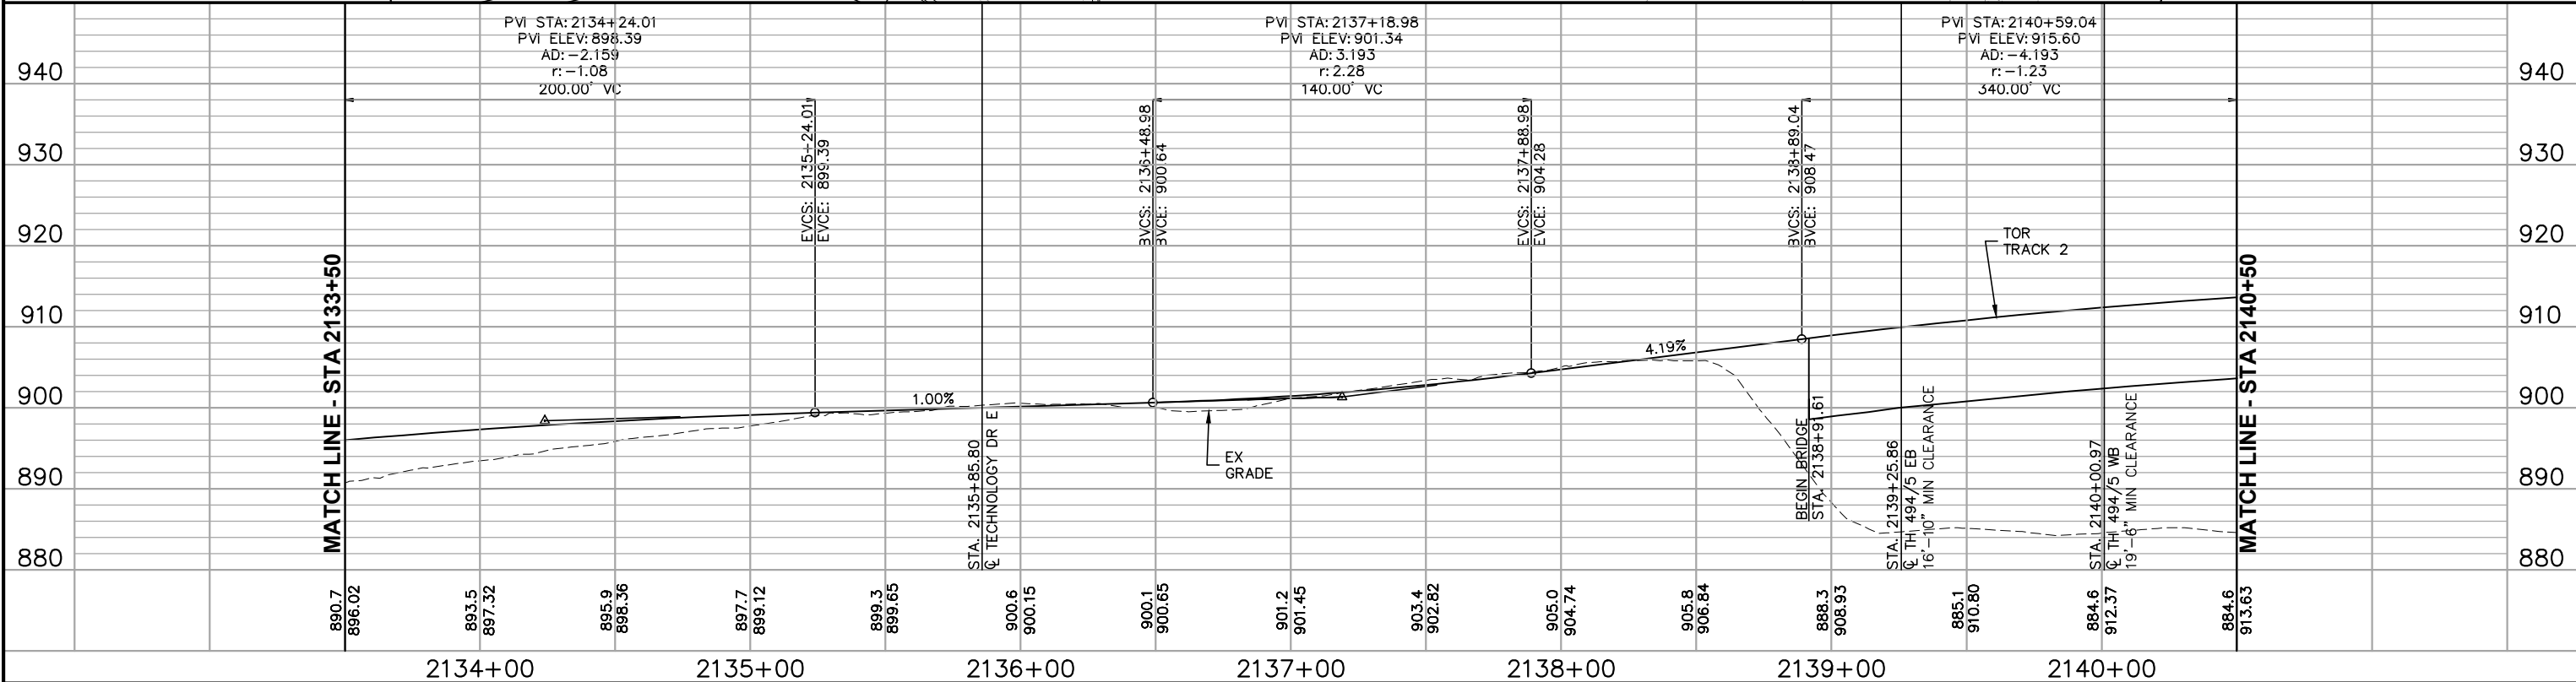

NO.	DATE	BY	CHECK	DESIGN	REVISION / SUBMITTAL



MUNICIPAL CONSENT



**WEST SEGMENT 1
TRACK
PLAN AND PROFILE
STA 2133+50 TO STA 2140+50**

DISCIPLINE: **TRACK**

SHEET NAME: **W1-TRK-PRF - 010**




SHEET

14

OF


45

Jul, 21 2015 04:44 pm v:\3400_ADC\CAD\SEGMENT W1\PLAN SHEETS MC\TRACK\W1-TRK-PRF.dwg By: MaurisBM

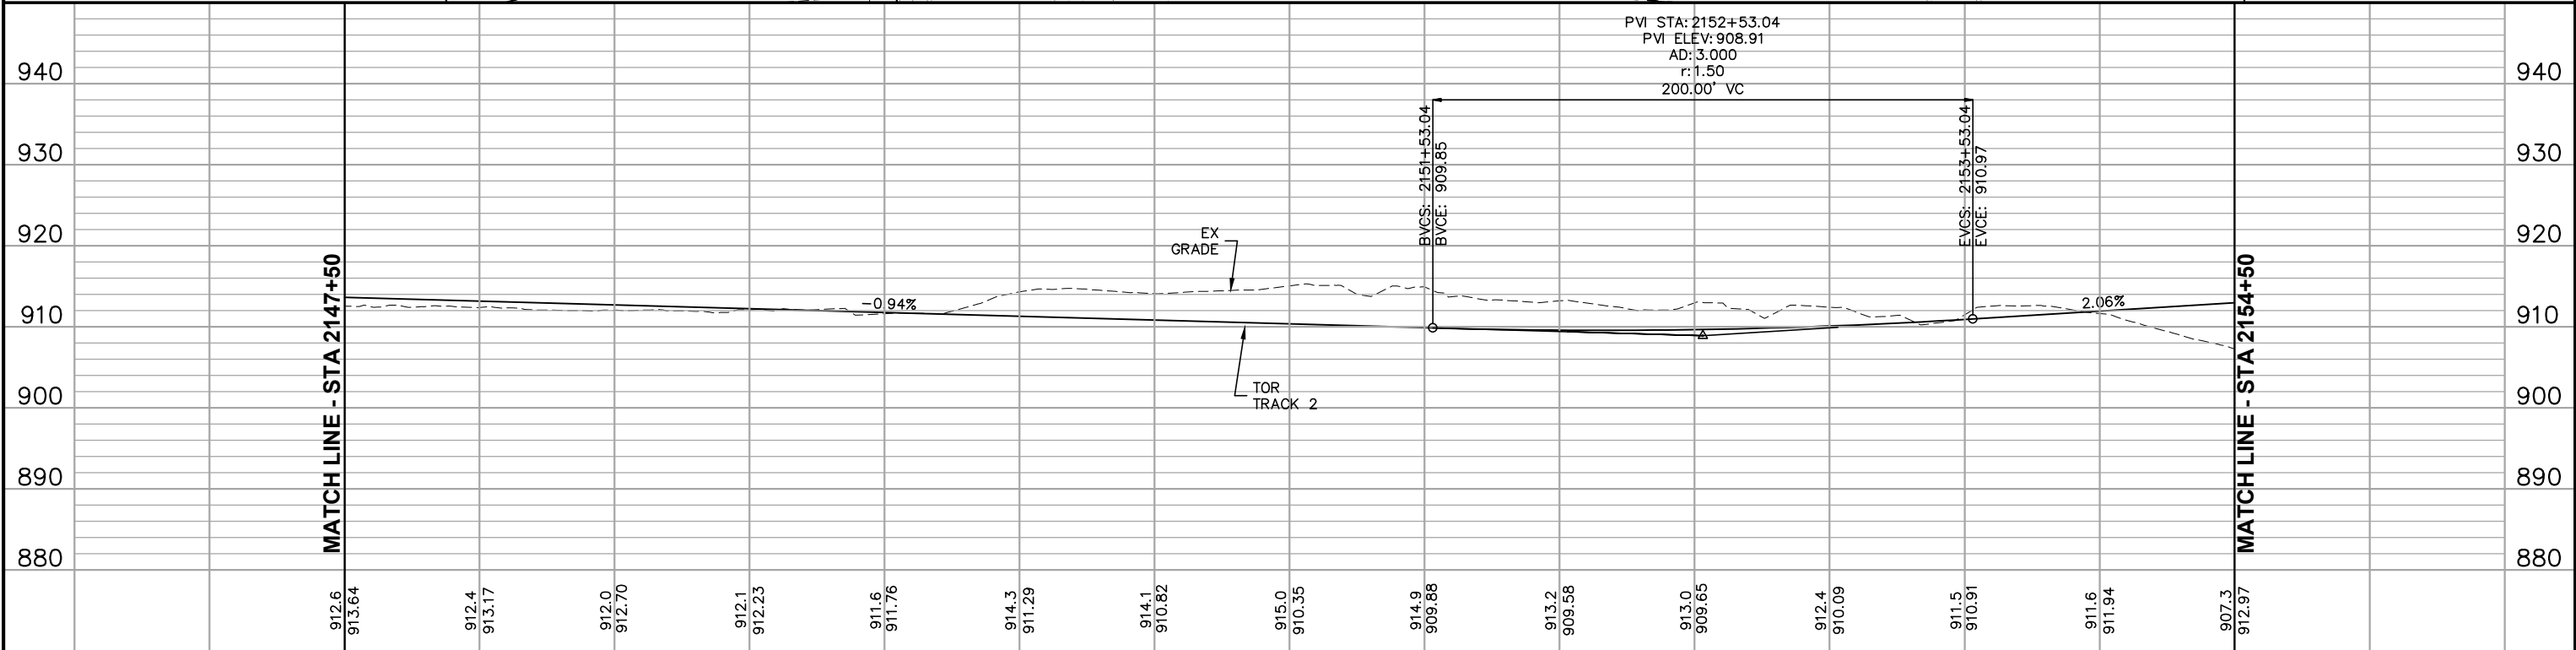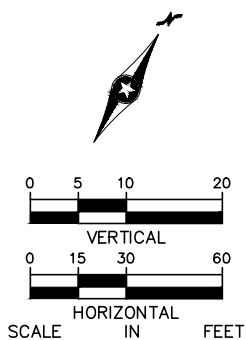
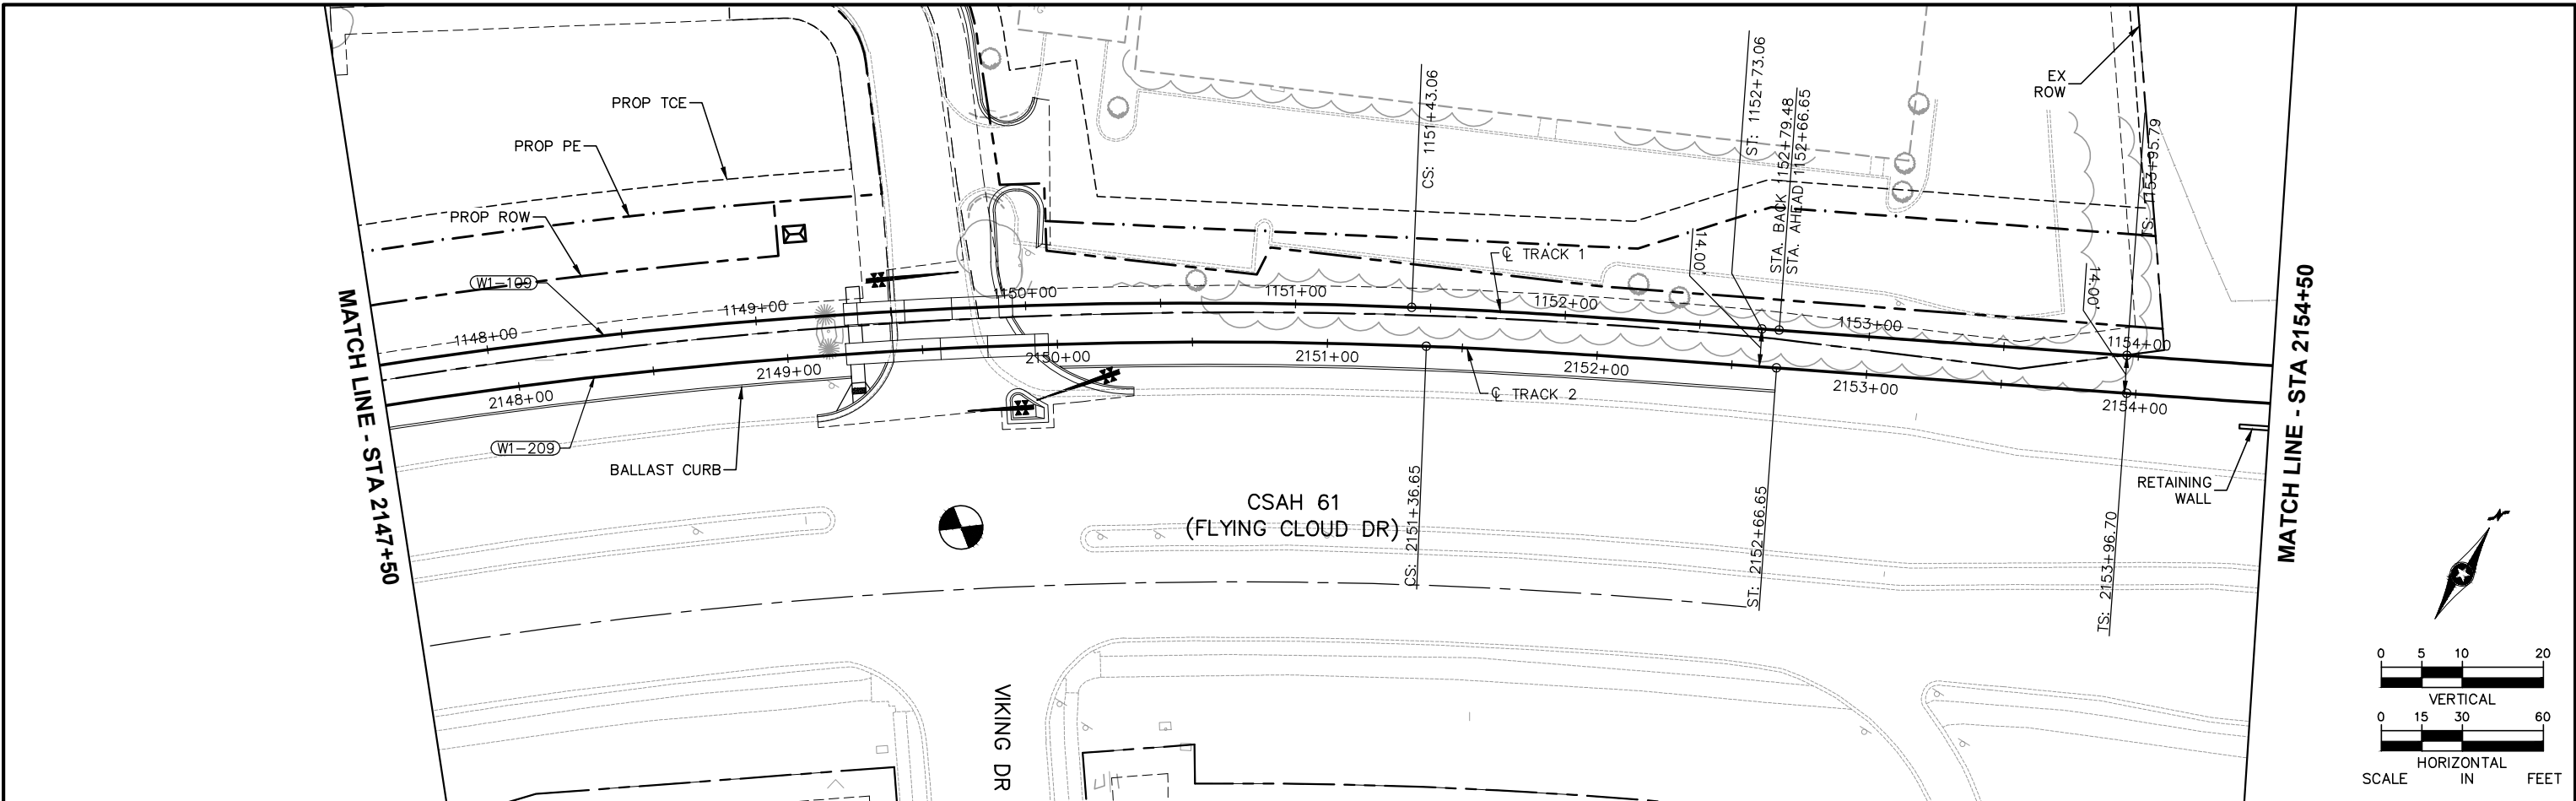


2148+00						2149+00						2150+00						2151+00						2152+00						2153+00						2154+00	
NO.	DATE	BY	CHECK	DESIGN	REVISION / SUBMITTAL	AECOM						 						WEST SEGMENT 1 TRACK PLAN AND PROFILE STA 2147+50 TO STA 2154+50						SHEET 16 OF 45	

Jul, 21 2015 04:45 pm v:\3400_ADC\CAD\SEGMENT W1\PLAN SHEETS MC\TRACK\W1-TRK-PRF.dwg By: MaurisBM

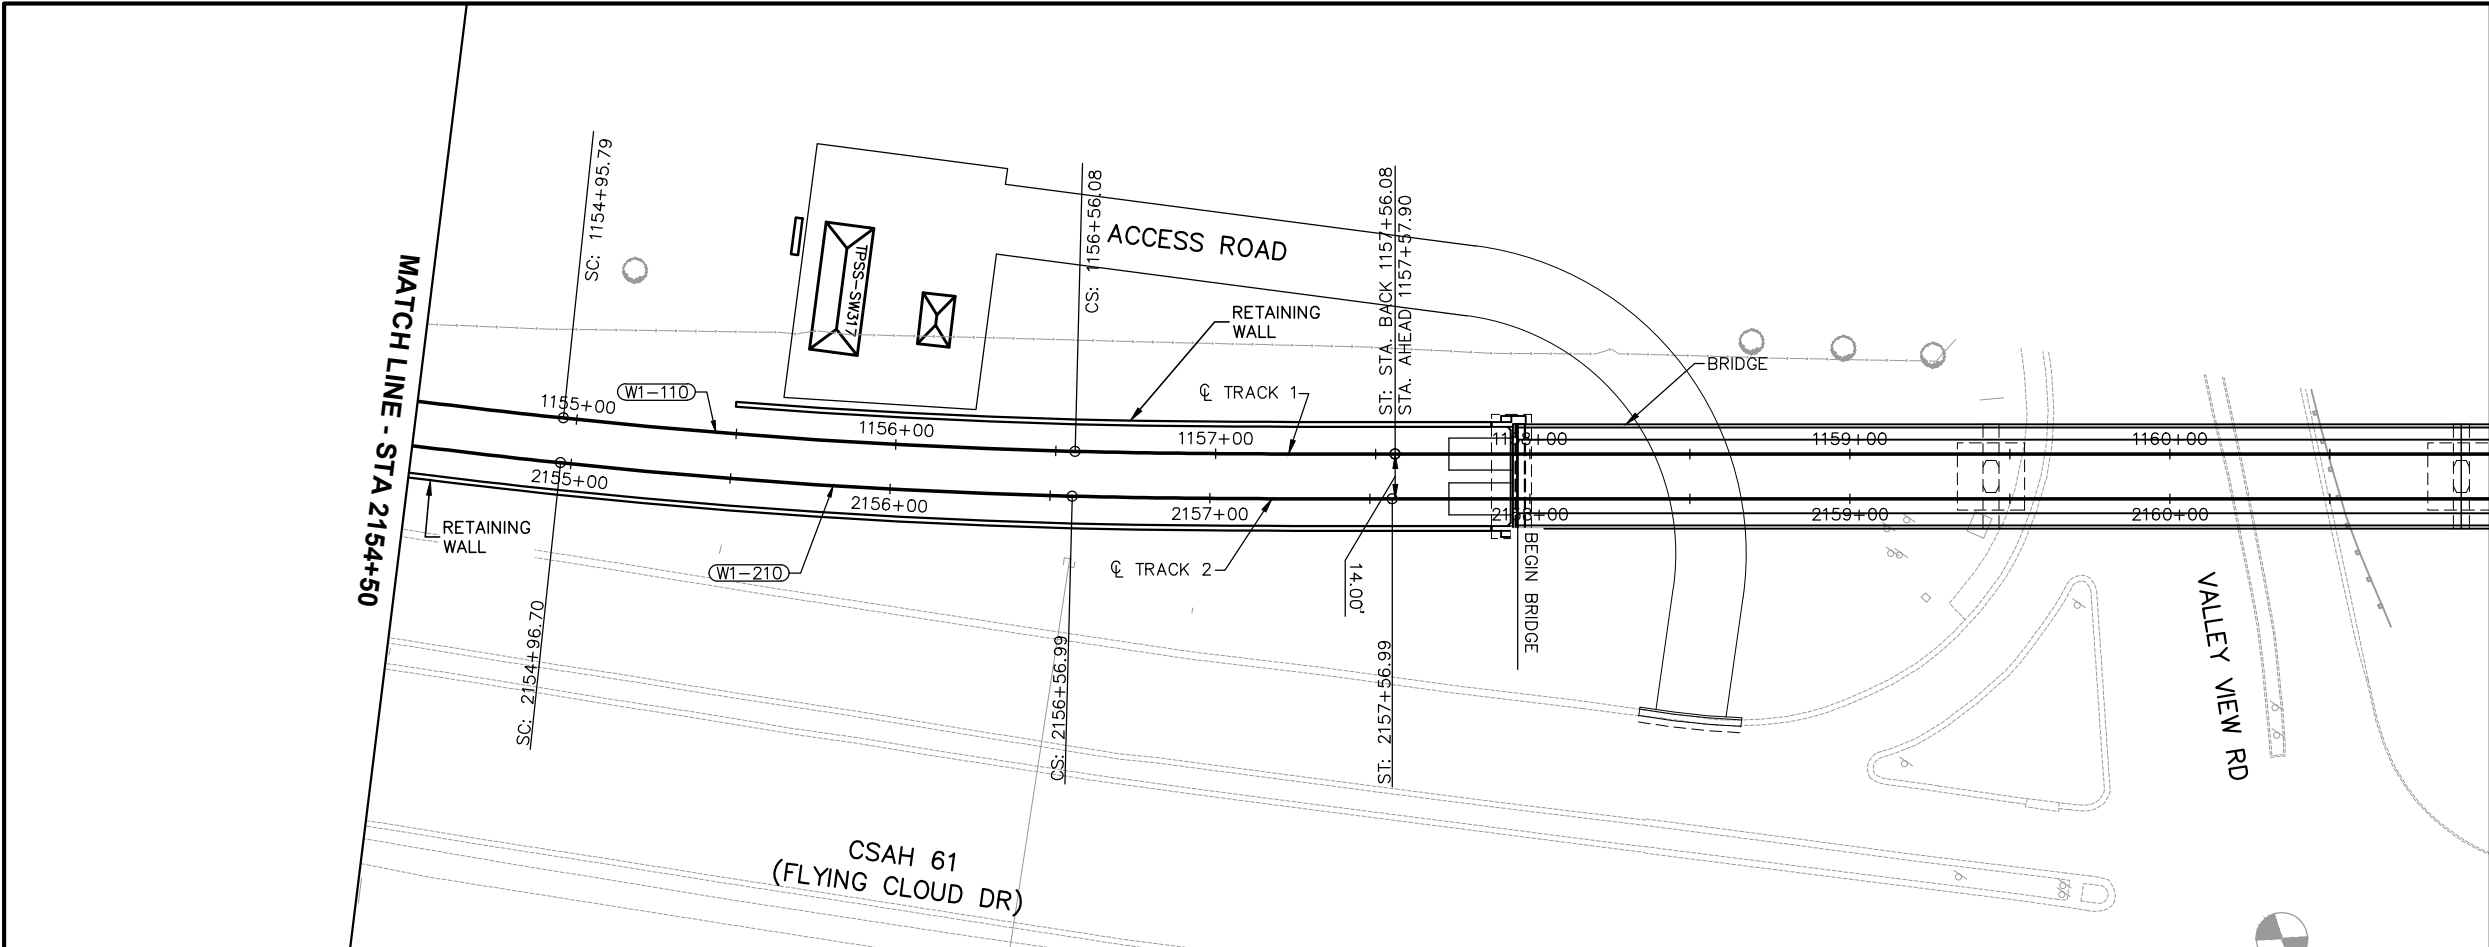

CURVE NO. W1-210
R = 2000.00'
Lc = 160.29'
Ls = 100.00'
Ea = 2.00"
Eu = 2.01"
V = 45 MPH

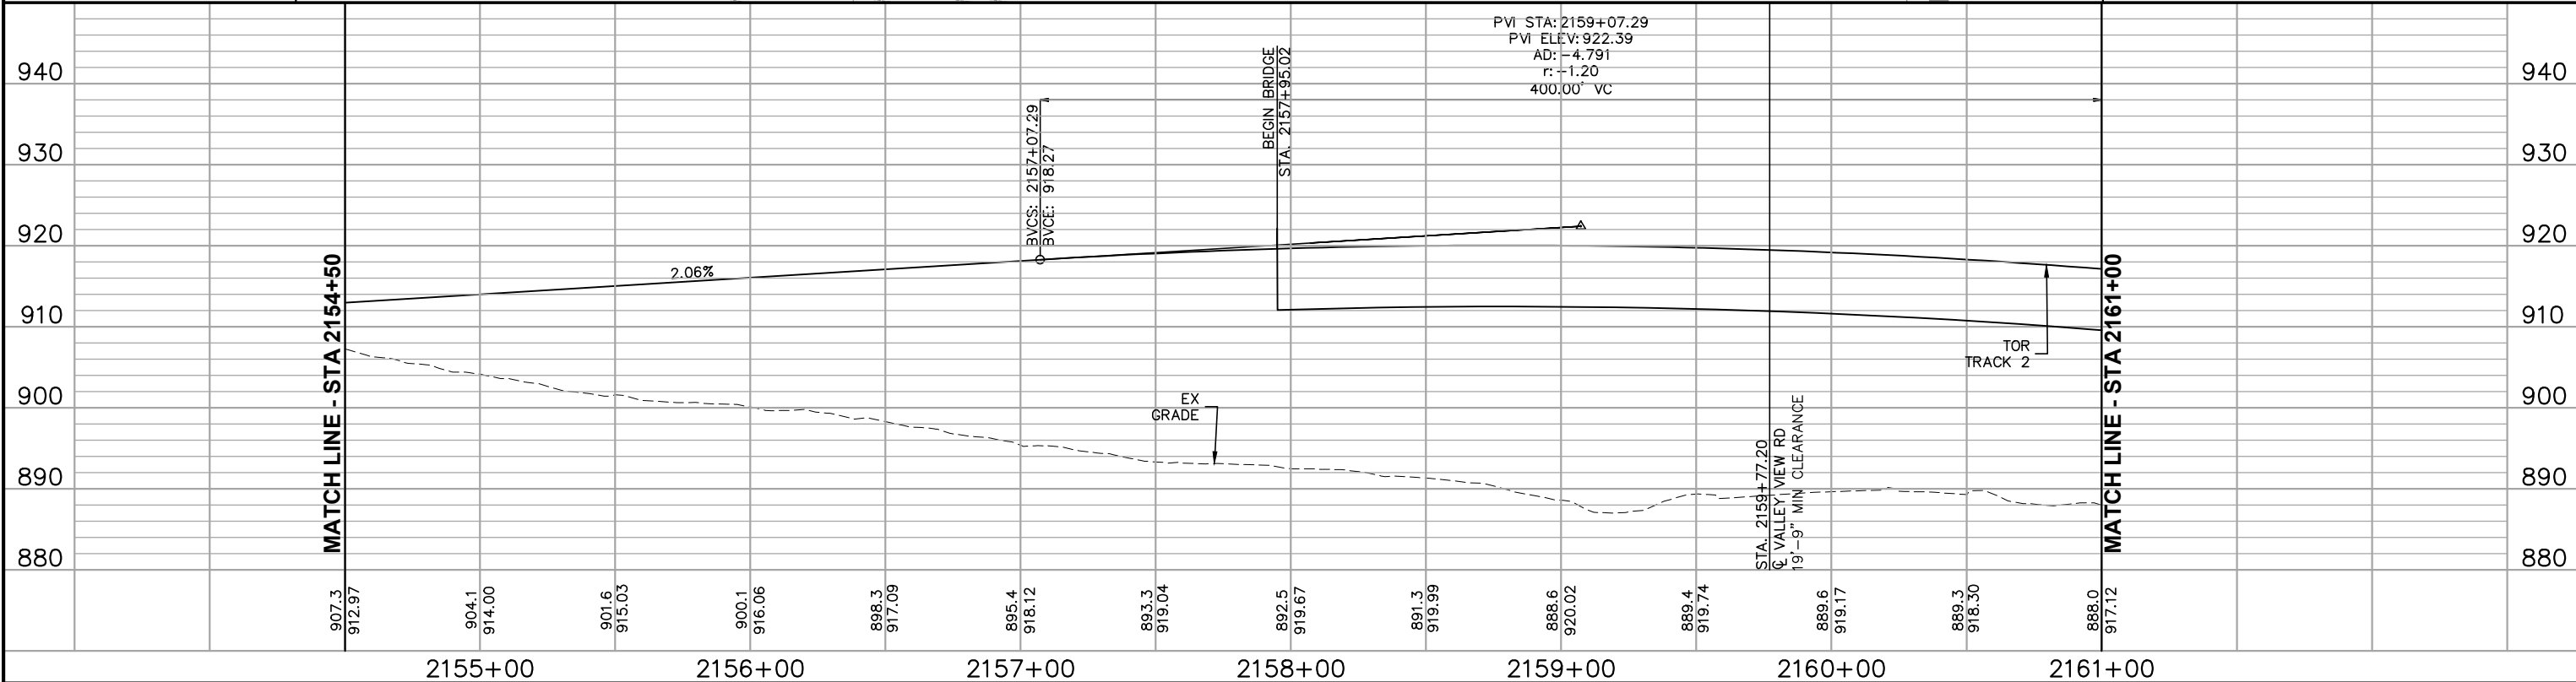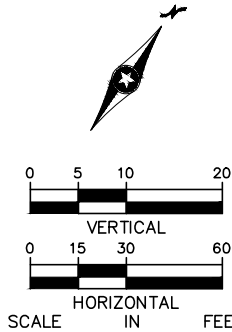

NO.	DATE	BY	CHECK	DESIGN	REVISION / SUBMITTAL






MUNICIPAL CONSENT



WEST SEGMENT 1 TRACK PLAN AND PROFILE STA 2154+50 TO STA 2161+00		SHEET 17 OF 45
DISCIPLINE: TRACK	SHEET NAME: W1-TRK-PRF - 013	

[illegible]

Jul, 21 2015 04:46 pm v:\3400_ADC\CAD\SEGMENT W1\PLAN SHEETS MC\TRACK\W1-TRK-PRF.dwg By: MaurisBM

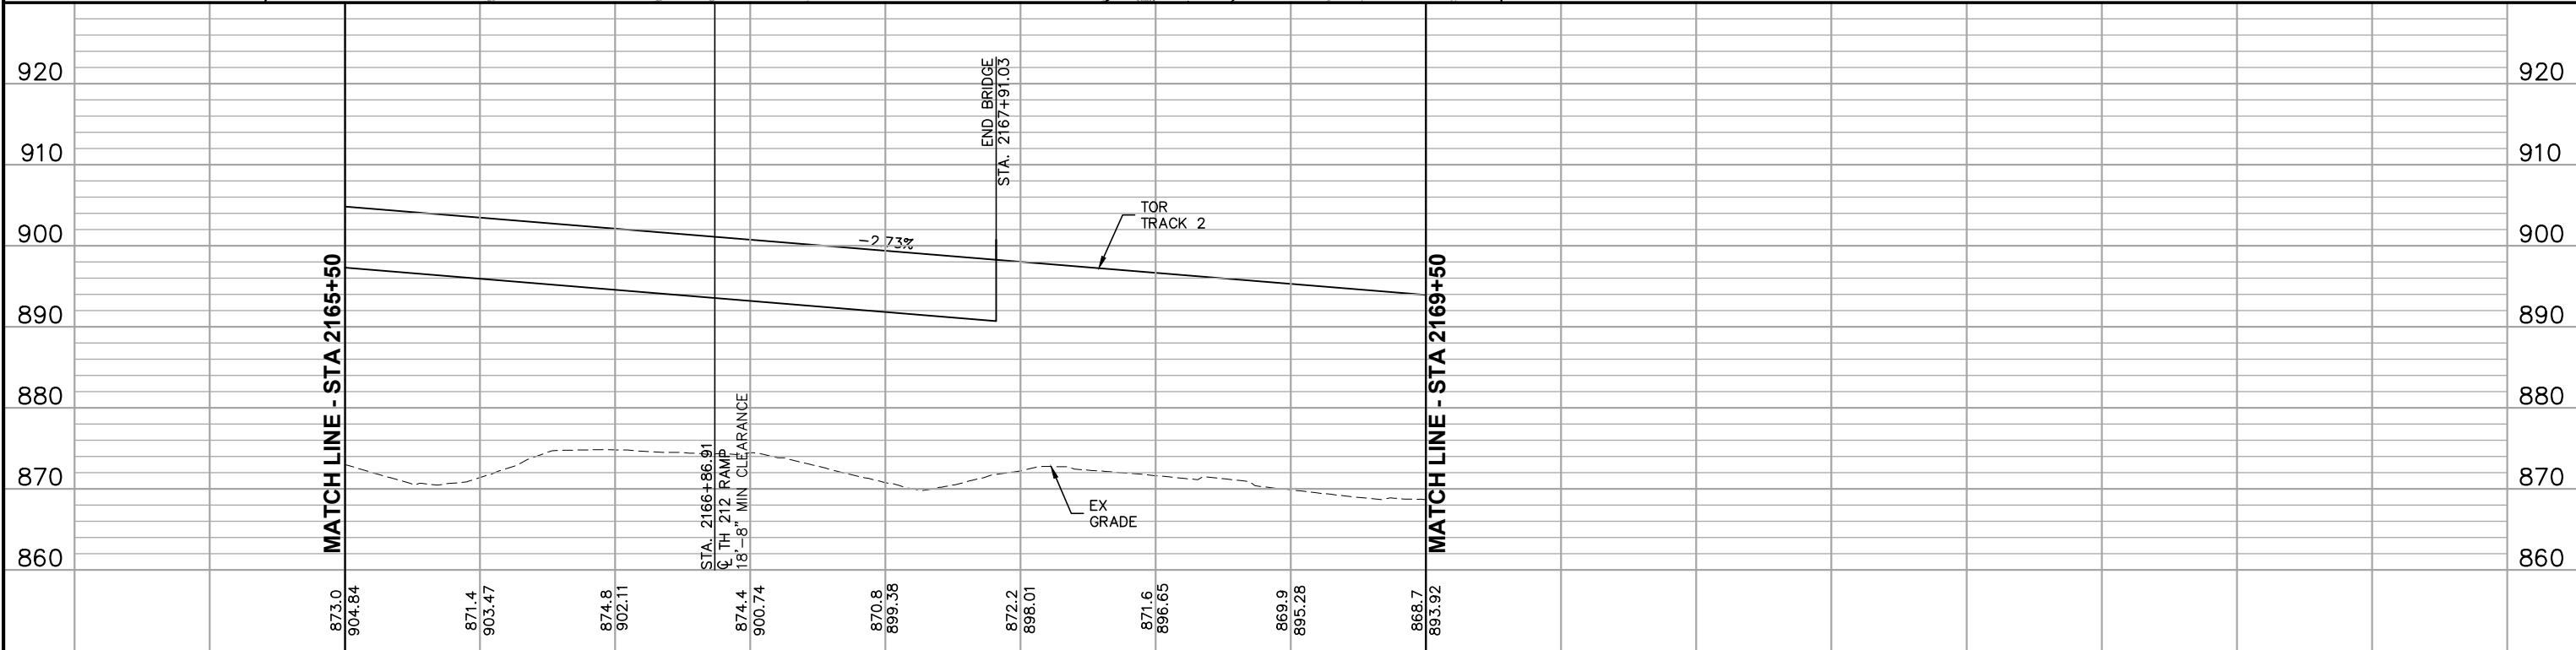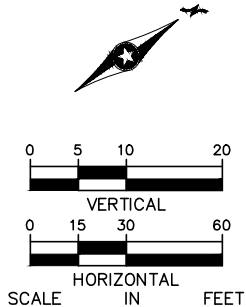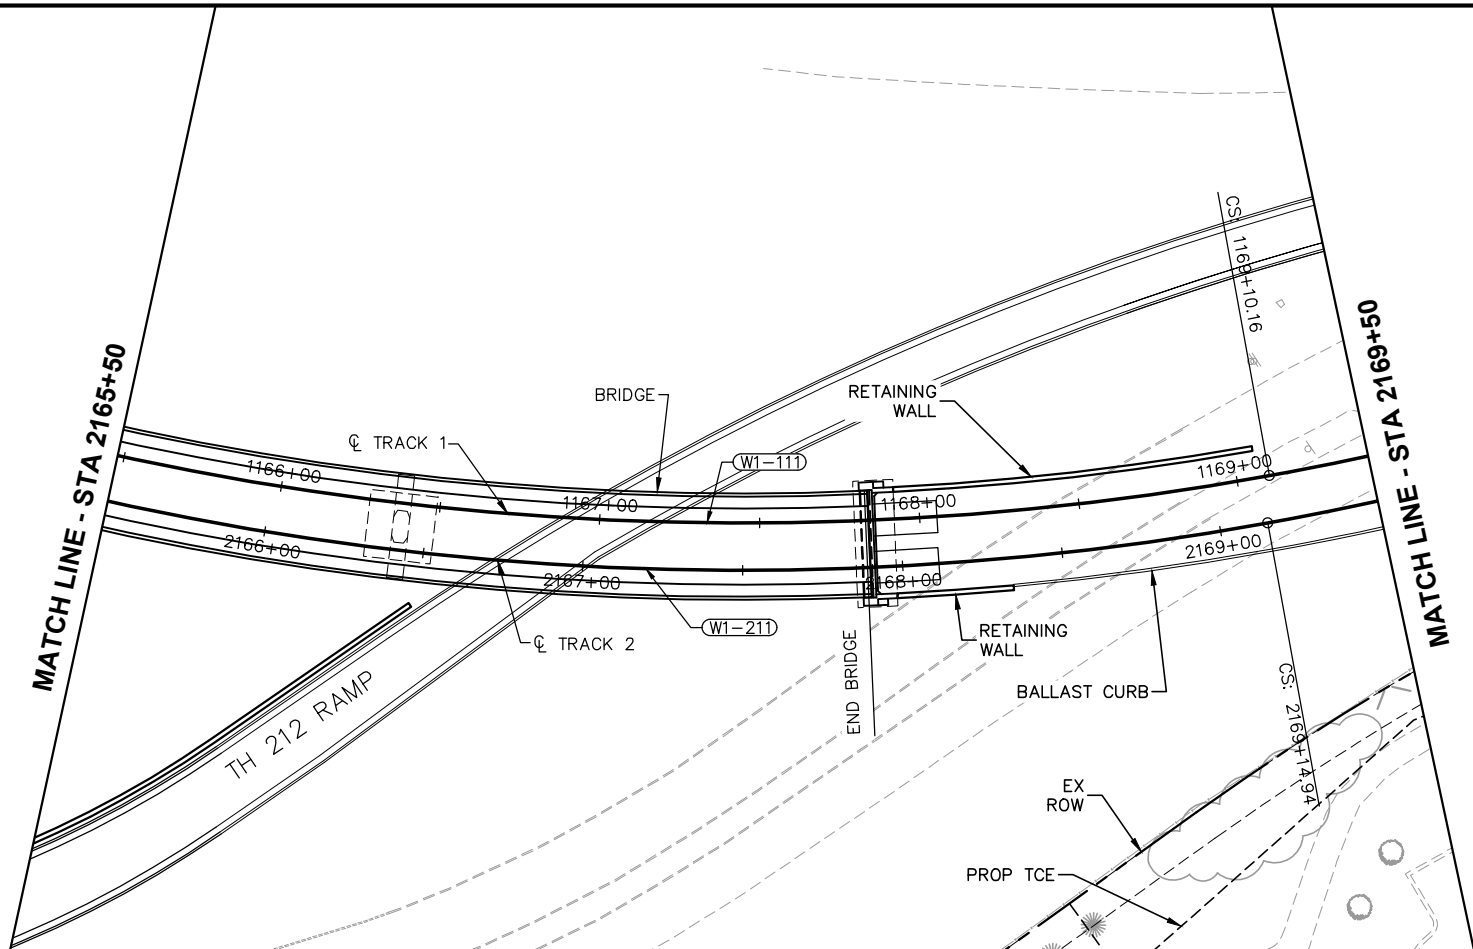

NO.						DATE		BY		CHECK		DESIGN		REVISION / SUBMITTAL	

2166+00		2167+00		2168+00		2169+00	
873.0	904.84	871.4	903.47	874.8	902.11	874.4	900.74
870.8	899.38	872.2	898.01	871.6	896.65	869.9	895.28
868.7	893.92						




MATCH LINE - STA 2165+50		MATCH LINE - STA 2169+50	
--------------------------	--	--------------------------	--

AECOM		MUNICIPAL CONSENT	
METROPOLITAN COUNCIL		SOUTHWEST Green Line LRT Extension	

WEST SEGMENT 1 TRACK PLAN AND PROFILE STA 2165+50 TO STA 2169+50		DISCIPLINE: TRACK	SHEET NAME: W1-TRK-PRF - 015
--	--	-------------------	------------------------------

SHEET 19 OF 45

Jul, 21 2015 05:21 pm V:\3400_ADC\CAD\SEGMENT W1\PLAN SHEETS\CIVIL\W1-CIV-PRF.dwg By: kmcclement

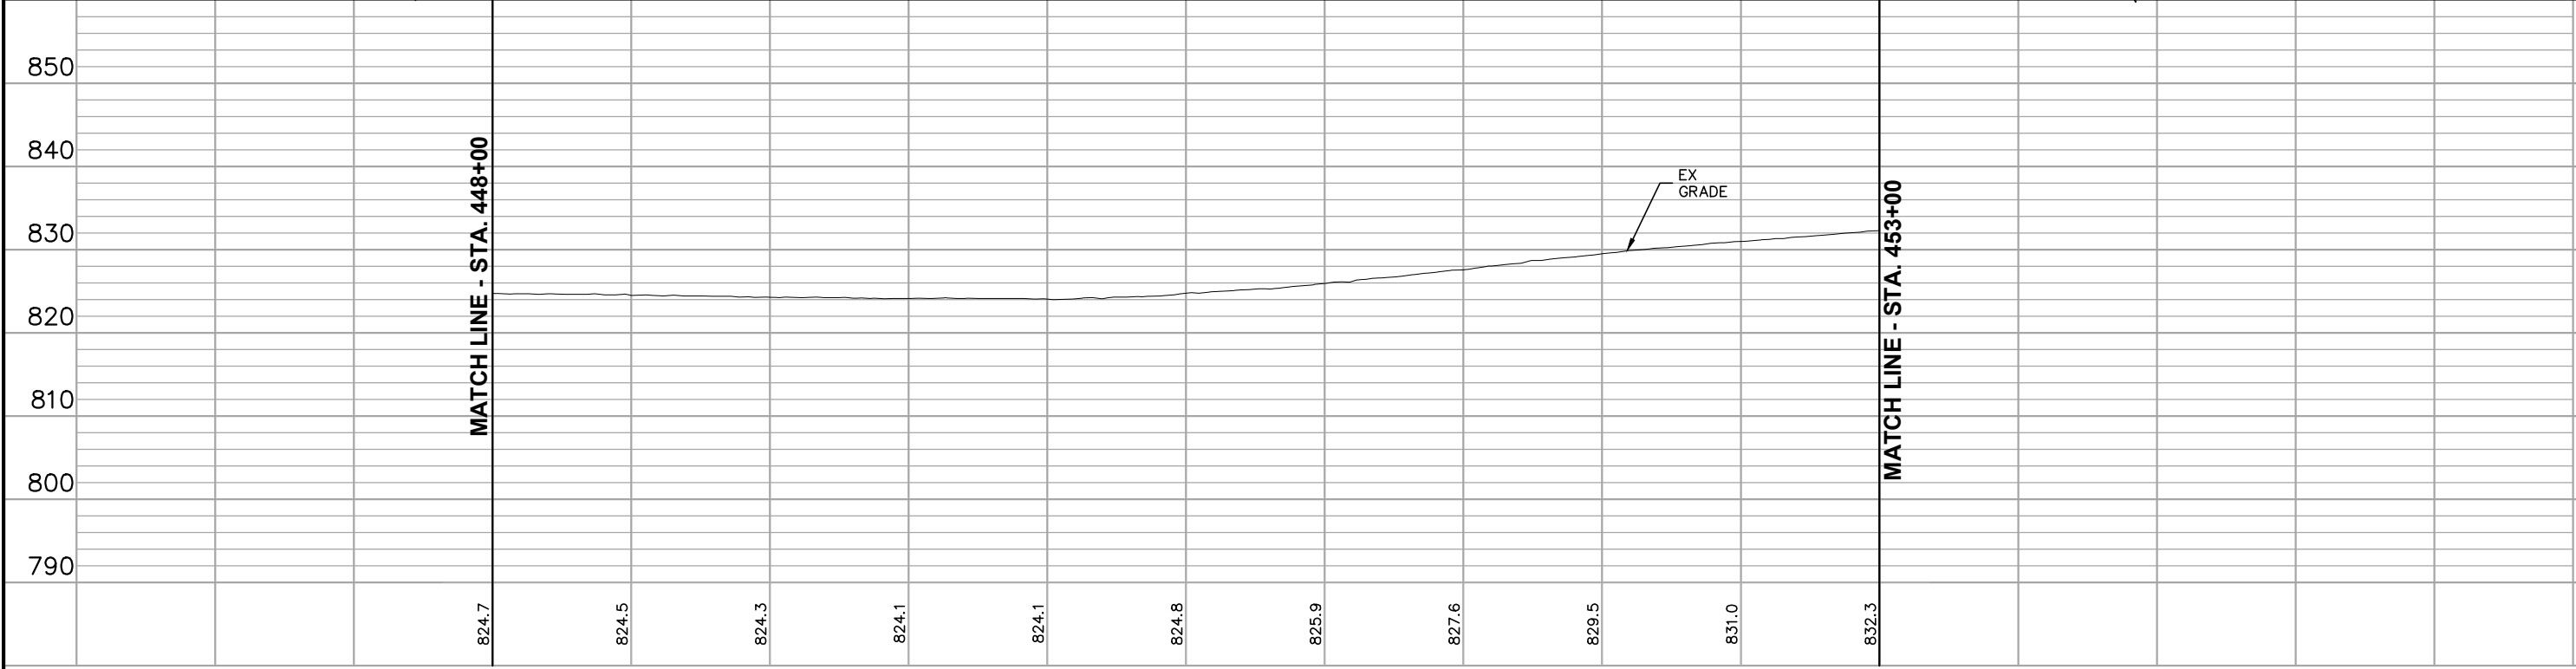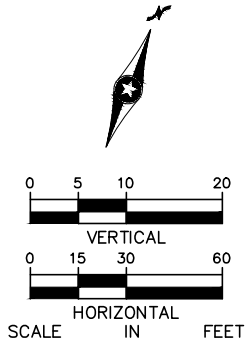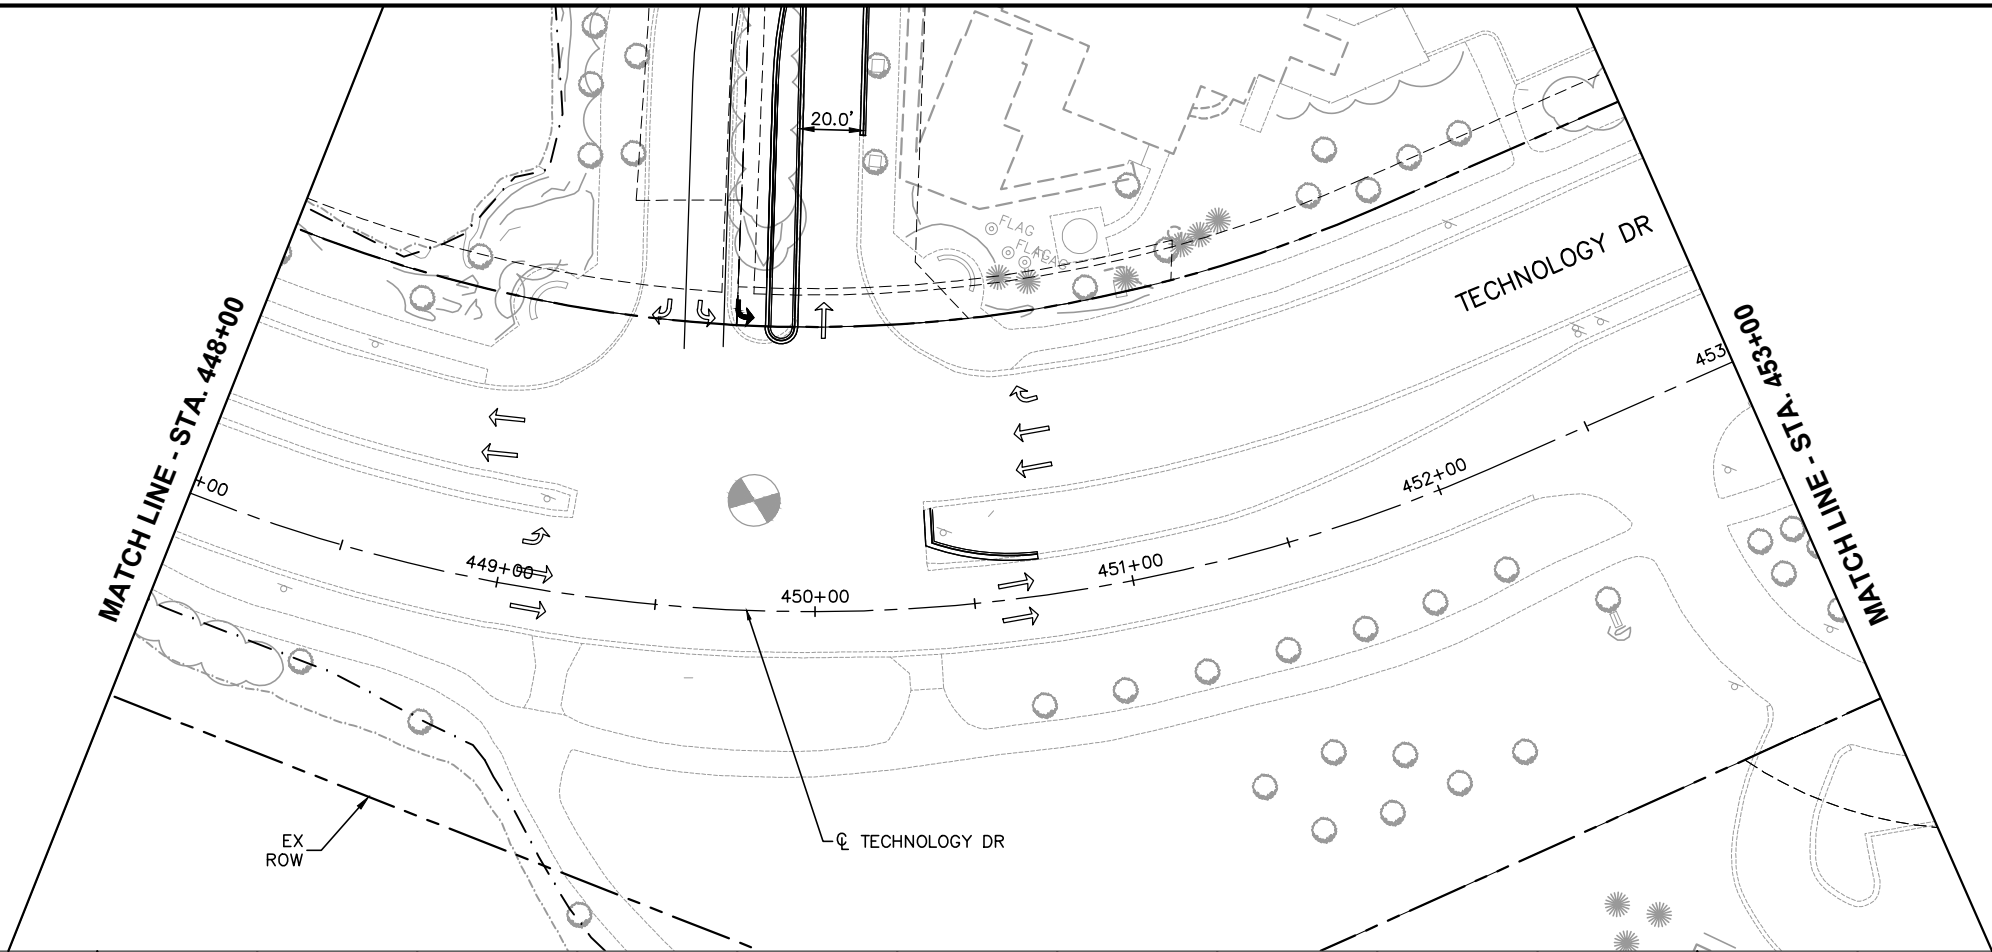

449+00 450+00 451+00 452+00

NO.	DATE	BY	CHECK	DESIGN	REVISION / SUBMITTAL




**WEST SEGMENT 1
TECHNOLOGY DRIVE
PLAN AND PROFILE
STA. 448+00 TO STA. 453+00**


DISCIPLINE:
CIVIL



SHEET NAME:
W1-CIV-PRF-003

SHEET
24
OF
45

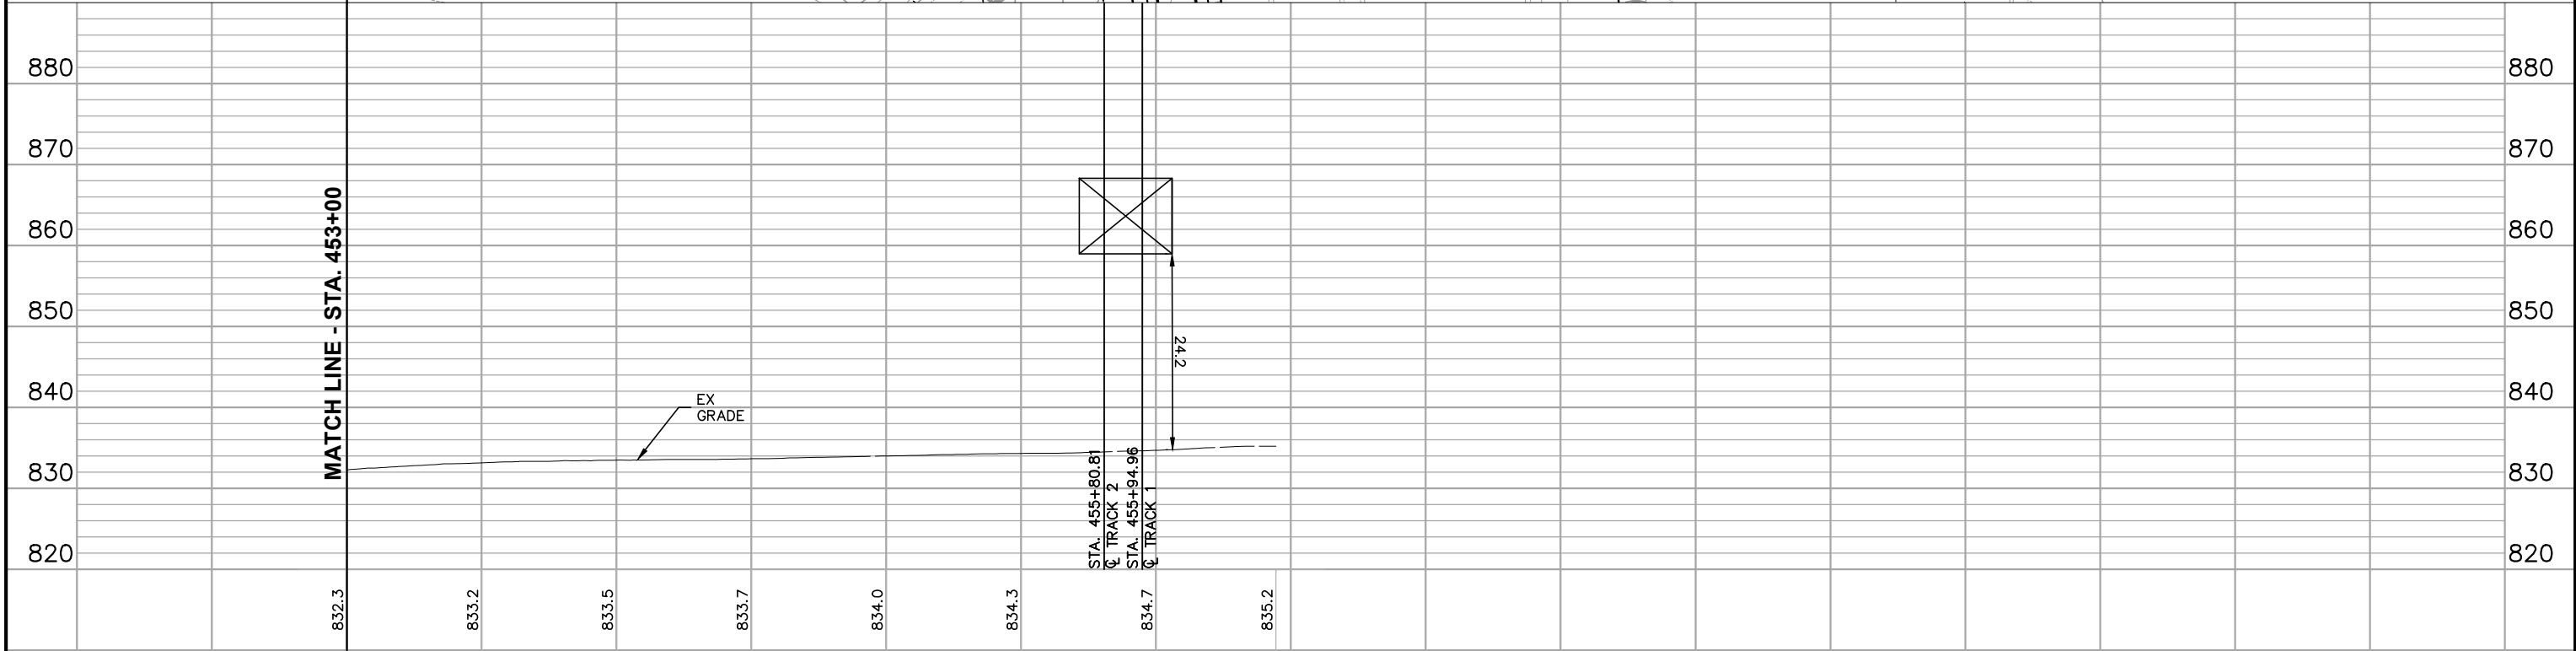


						454+00	455+00	456+00	  WEST SEGMENT 1 TECHNOLOGY DRIVE PLAN AND PROFILE STA. 453+00 TO STA. 456+45			SHEET	
NO.	DATE	BY	CHECK	DESIGN	REVISION / SUBMITTAL				MUNICIPAL CONSENT		DISCIPLINE: CIVIL	SHEET NAME: W1-CIV-PRF-004	25 OF 45



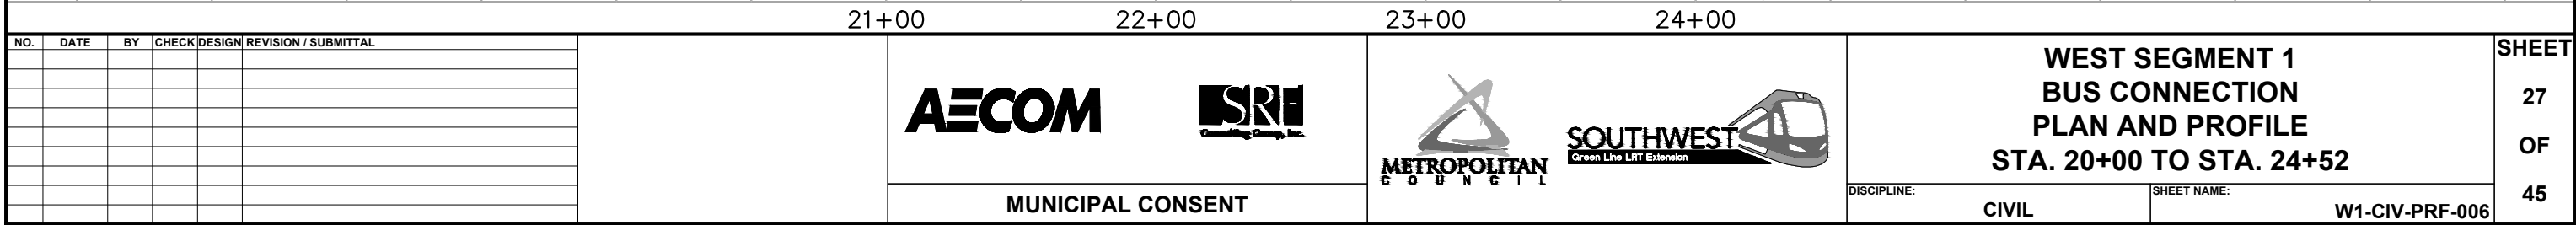


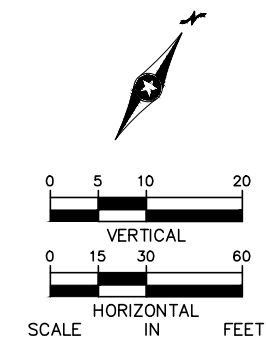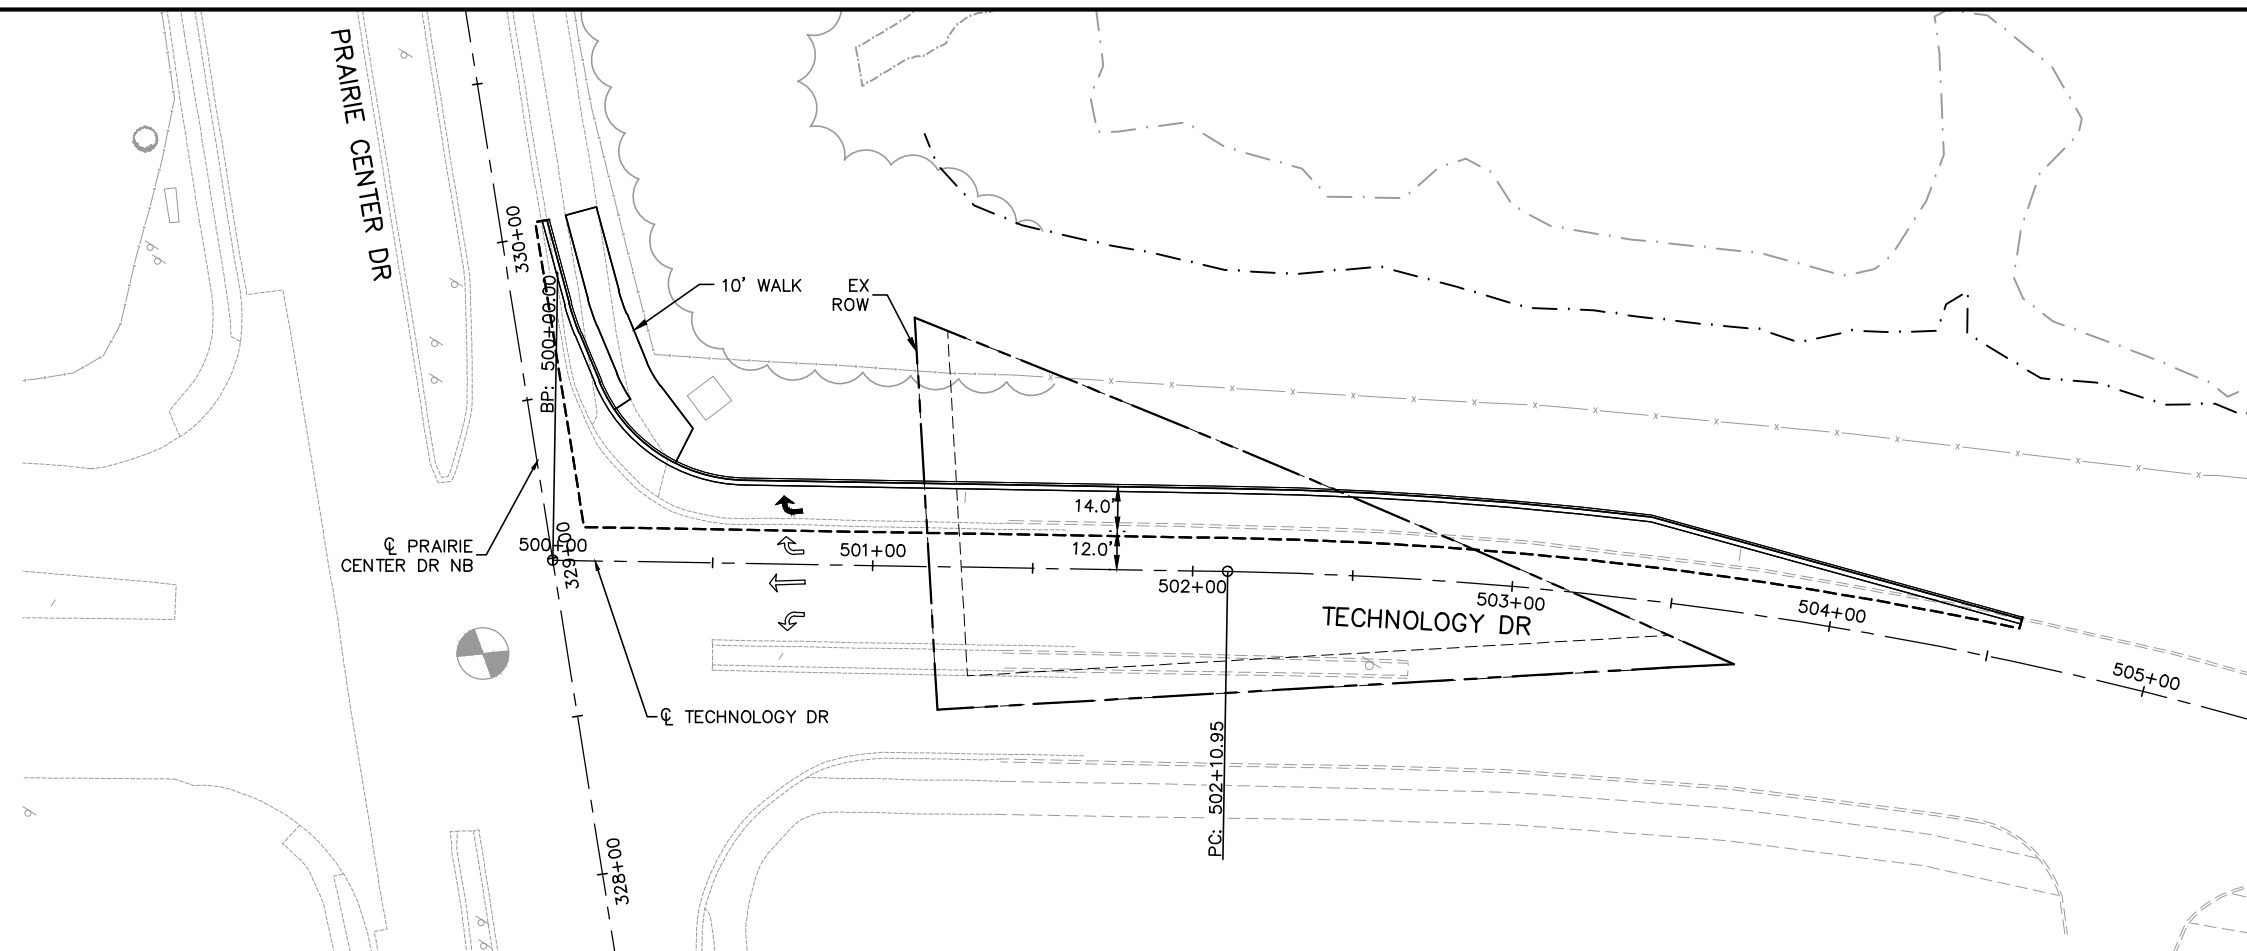

						501+00	502+00	503+00	504+00	505+00	
NO.	DATE	BY	CHECK	DESIGN	REVISION / SUBMITTAL		AECOM 	 	WEST SEGMENT 1 TECHNOLOGY DRIVE PLAN AND PROFILE STA. 500+00 TO STA. 505+00		SHEET 28 OF 45
							MUNICIPAL CONSENT		DISCIPLINE: CIVIL	SHEET NAME: W1-CIV-PRF-007	

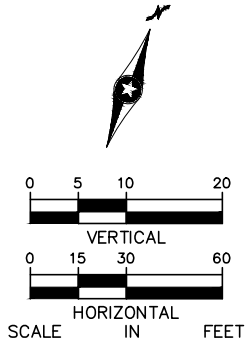

108+00						109+00						110+00						111+00						112+00						113+00						WEST SEGMENT 1 EDEN ROAD PLAN AND PROFILE STA. 110+50 TO STA. 114+00						SHEET 30 OF 45
NO.	DATE	BY	CHECK	DESIGN	REVISION / SUBMITTAL	AECOM SRI Consulting Group, Inc.						METROPOLITAN COUNCIL SOUTHWEST Green Line LRT Extension						DISCIPLINE:			SHEET NAME:																					
																		MUNICIPAL CONSENT						CIVIL			W1-CIV-PRF-016															

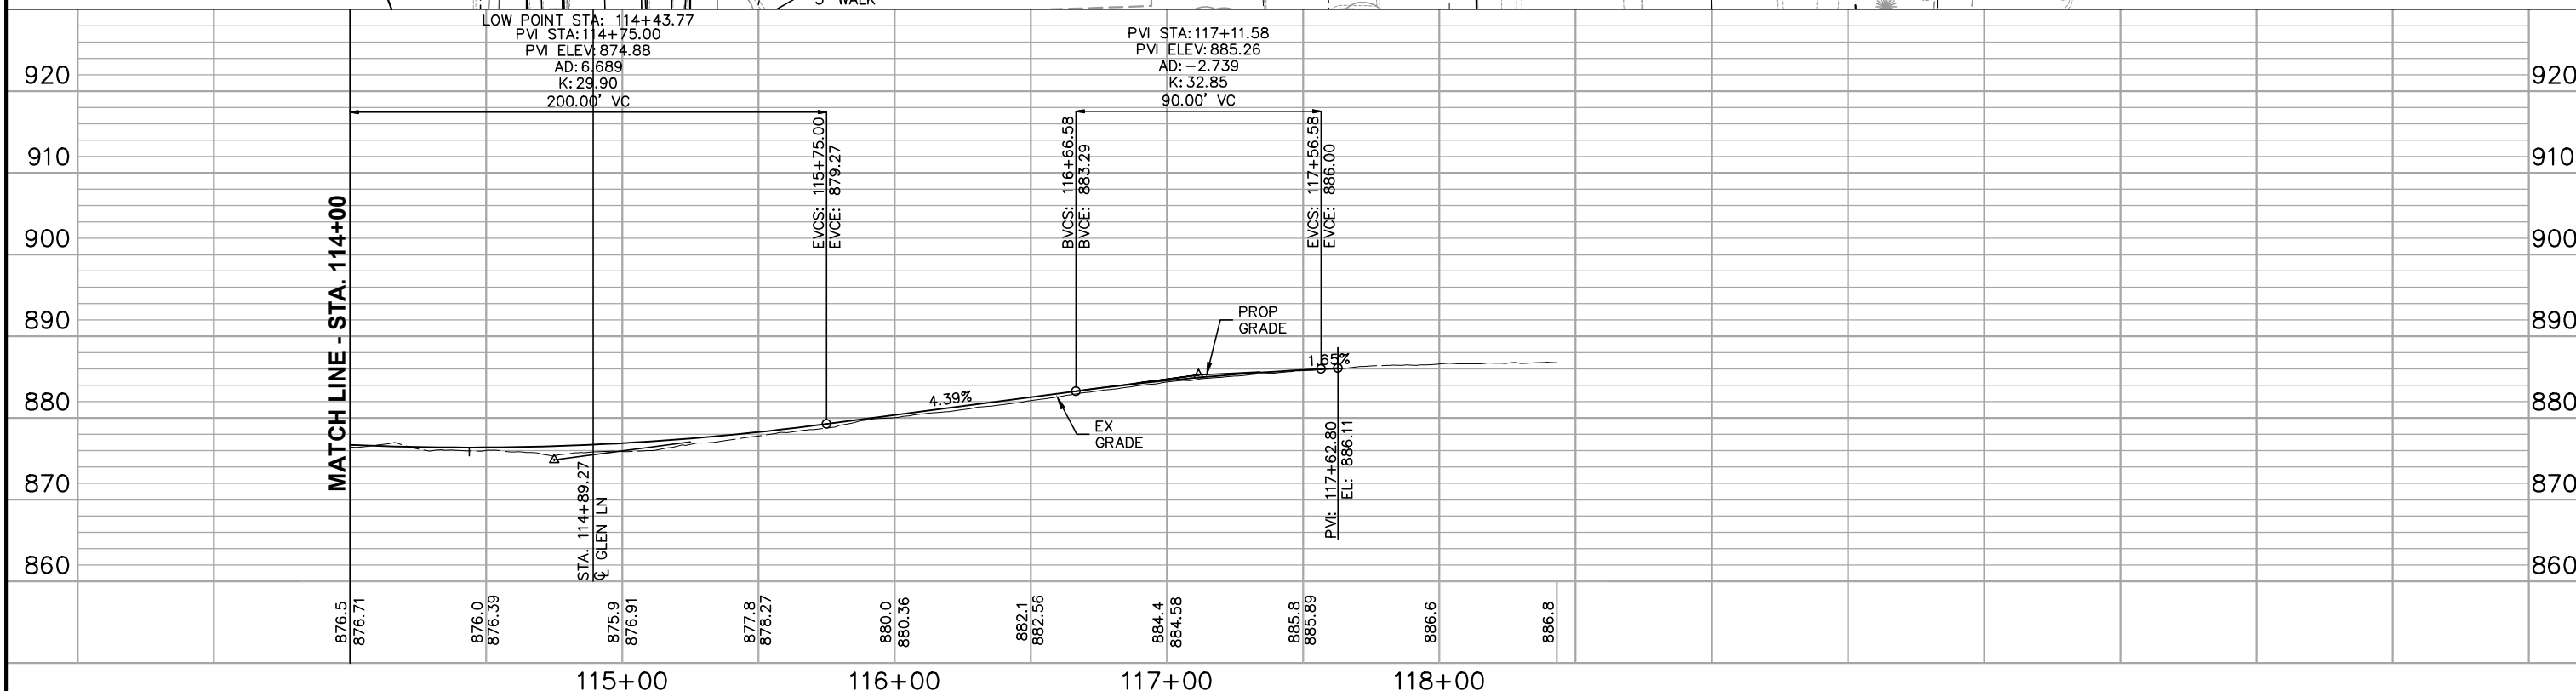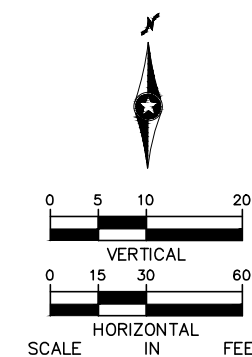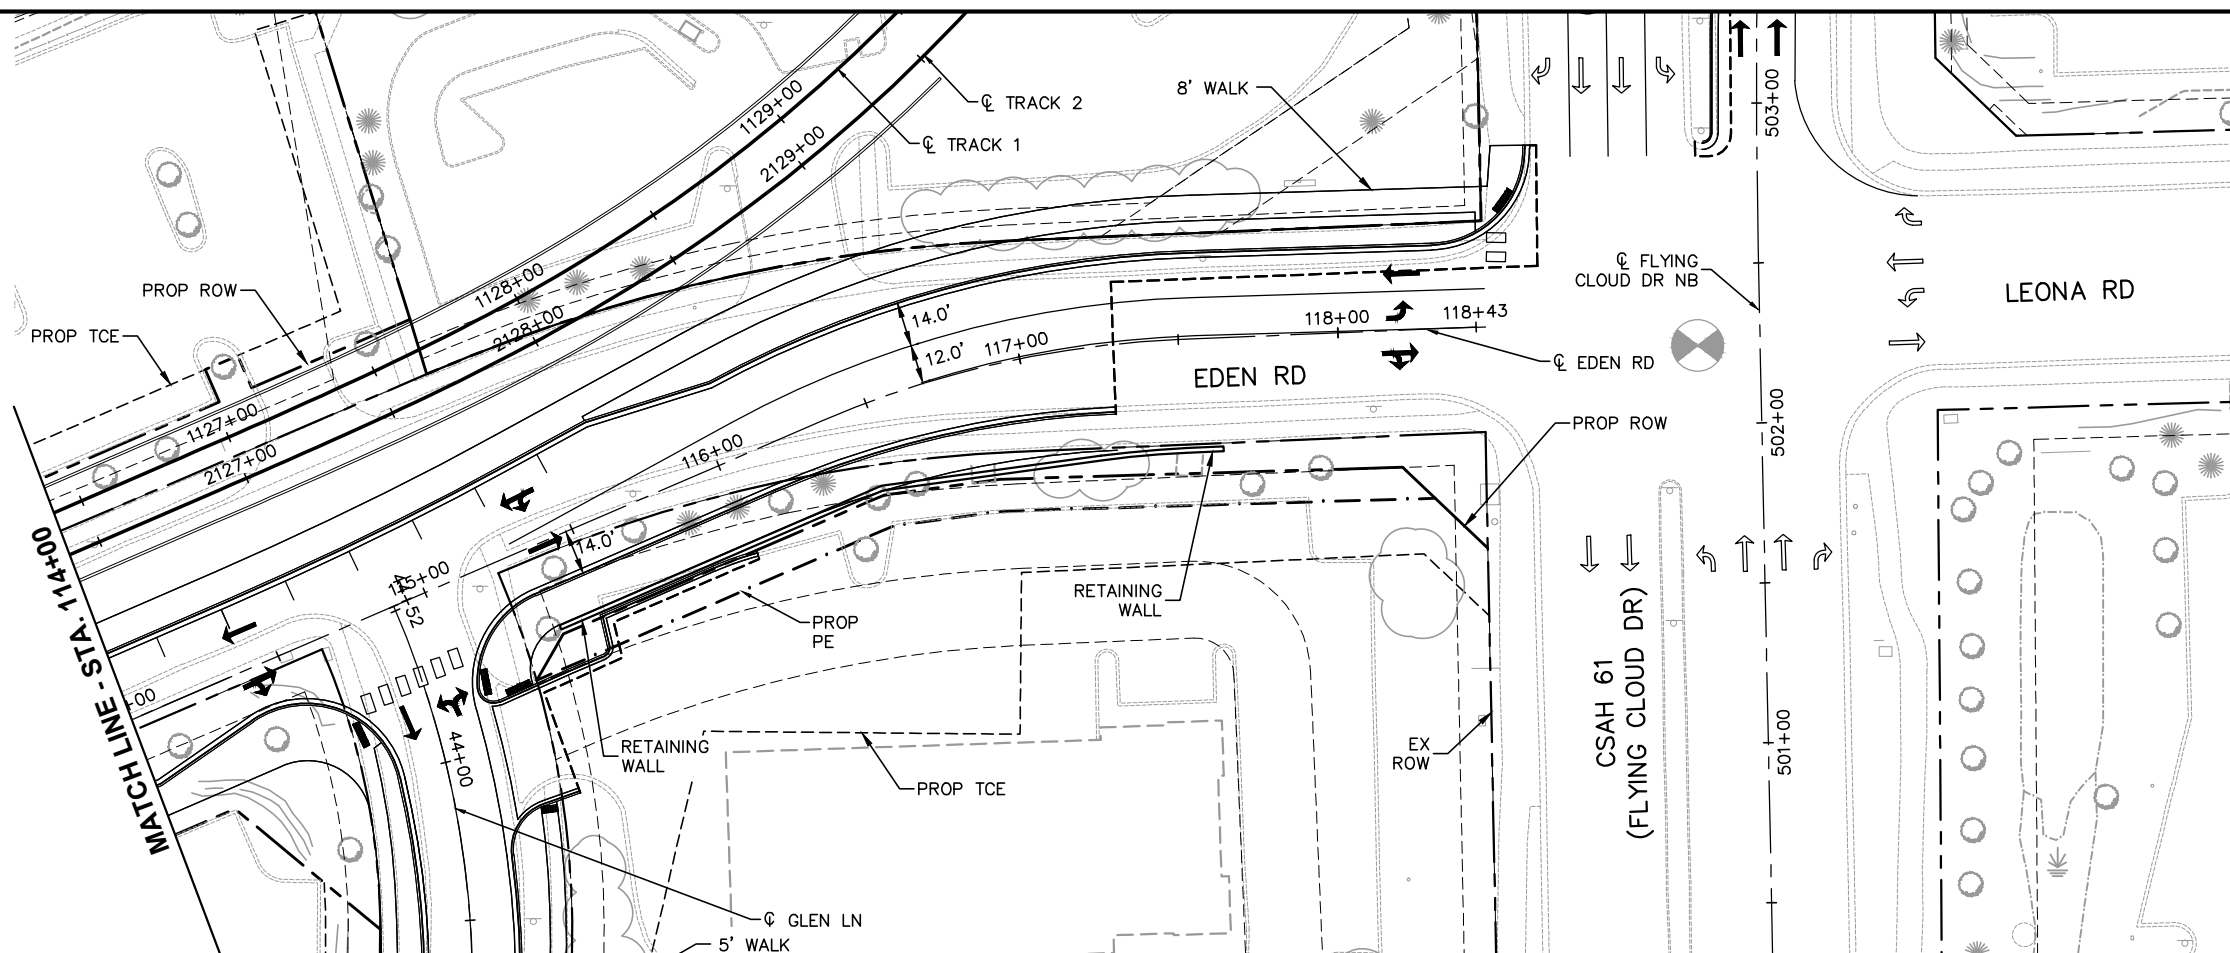[illegible]**AECOM**

SRI
Sustainable Return Initiative

MUNICIPAL CONSENT



SOUTHWEST
Green | In | BT Extension




**WEST SEGMENT 1
EDEN ROAD
PLAN AND PROFILE
STA. 114+00 TO STA. 118+44**

DISCIPLINE: **CIVIL**



SHEET NAME:	W1-CIV-PRE-017
-------------	----------------

	SHEET
	31
	OF
	45

Jul, 21 2015 05:25 pm v:\3400_ADC\CAD\SEGMENT W1\PLAN SHEETS\CIVIL\W1-CIV-PRF.dwg By: kmclement

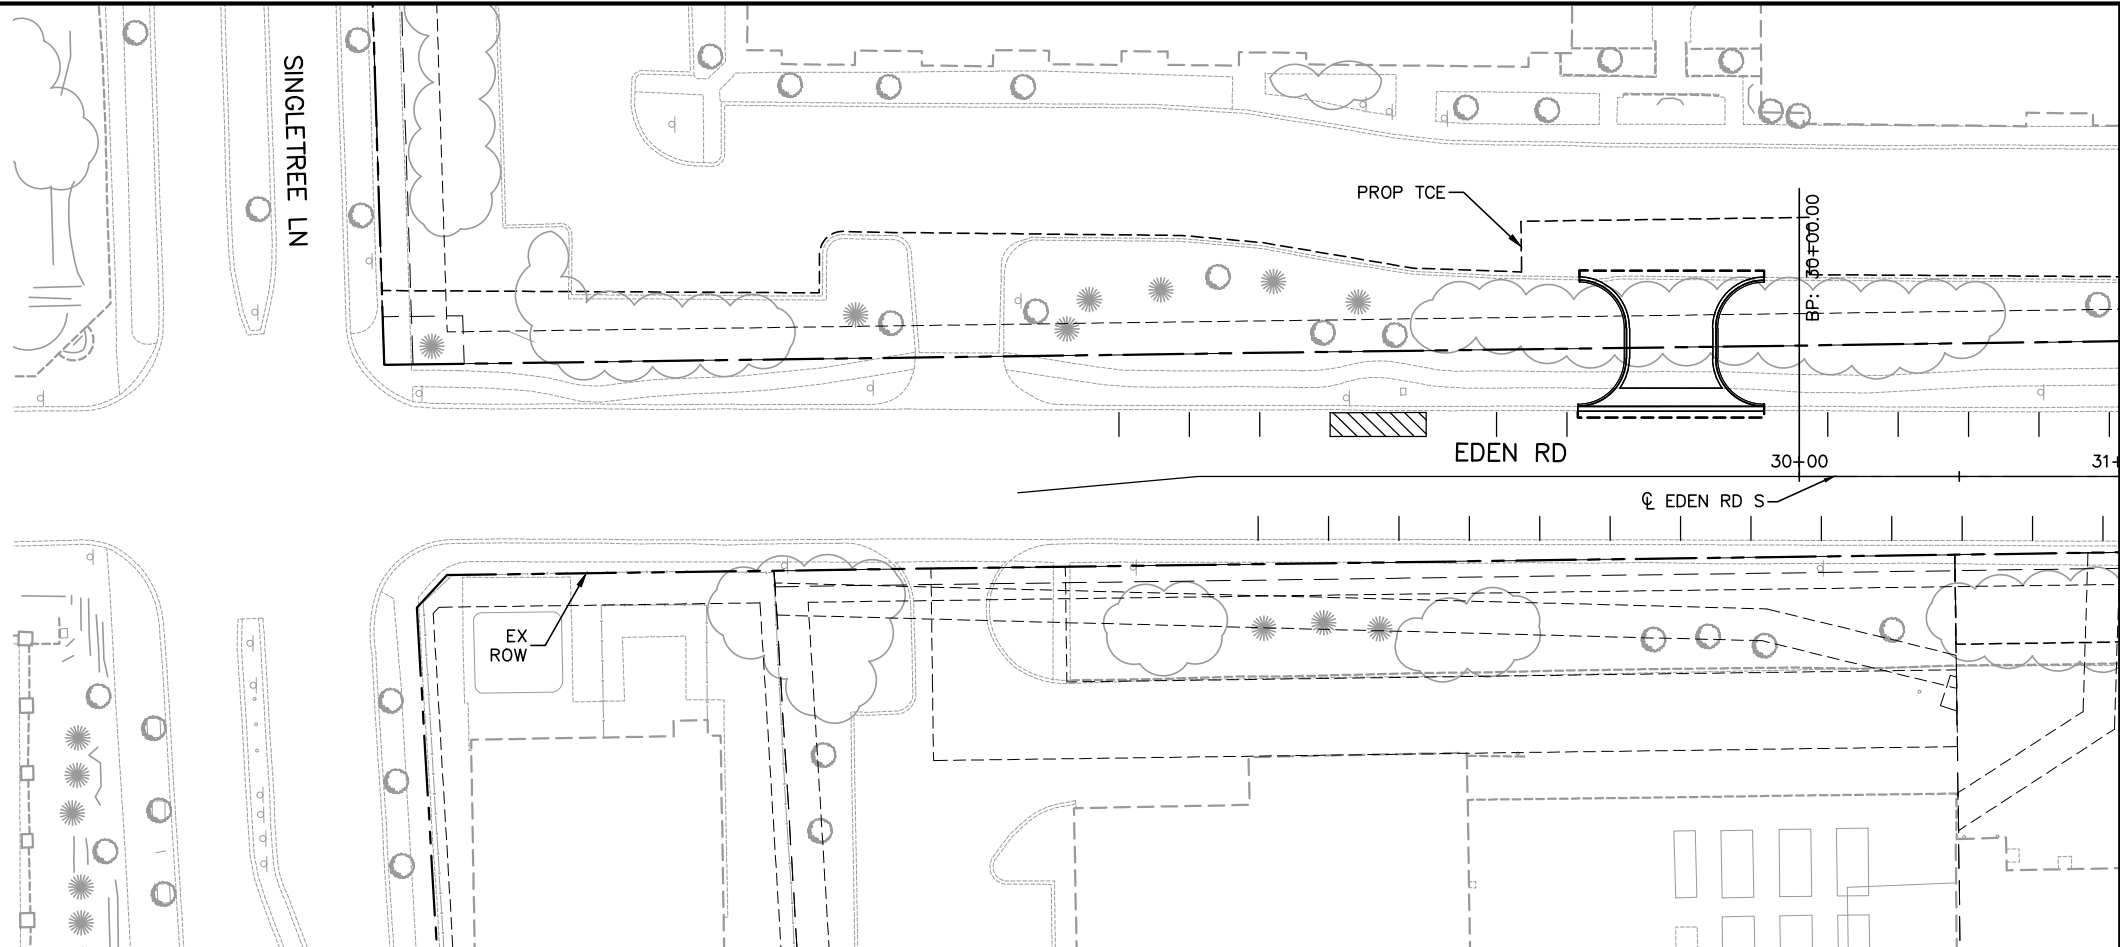

MATCH LINE - STA. 31+00

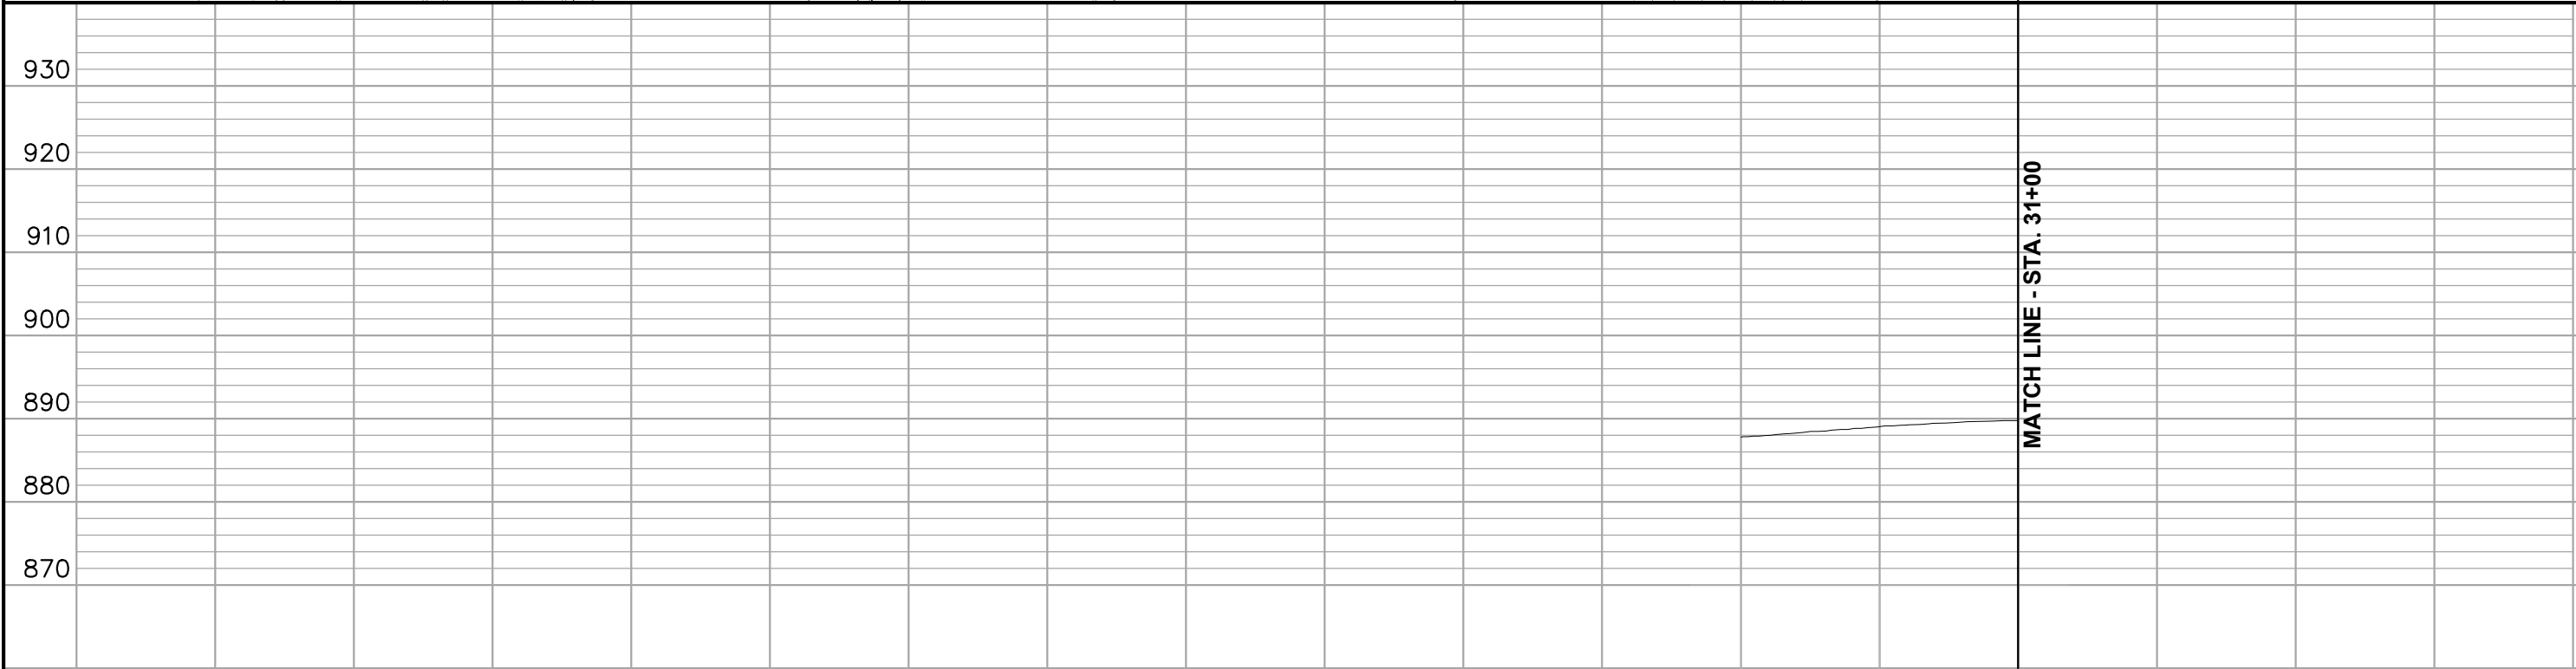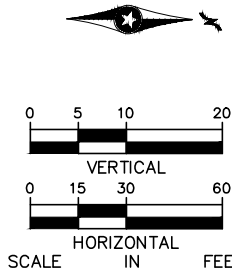

MATCH LINE - STA. 31+00


NO.	DATE	BY	CHECK	DESIGN	REVISION / SUBMITTAL






WEST SEGMENT 1
EDEN ROAD SOUTH
PLAN AND PROFILE
STA. 30+00 TO STA. 31+00

DISCIPLINE:
CIVIL

SHEET NAME:
W1-CIV-PRF-019

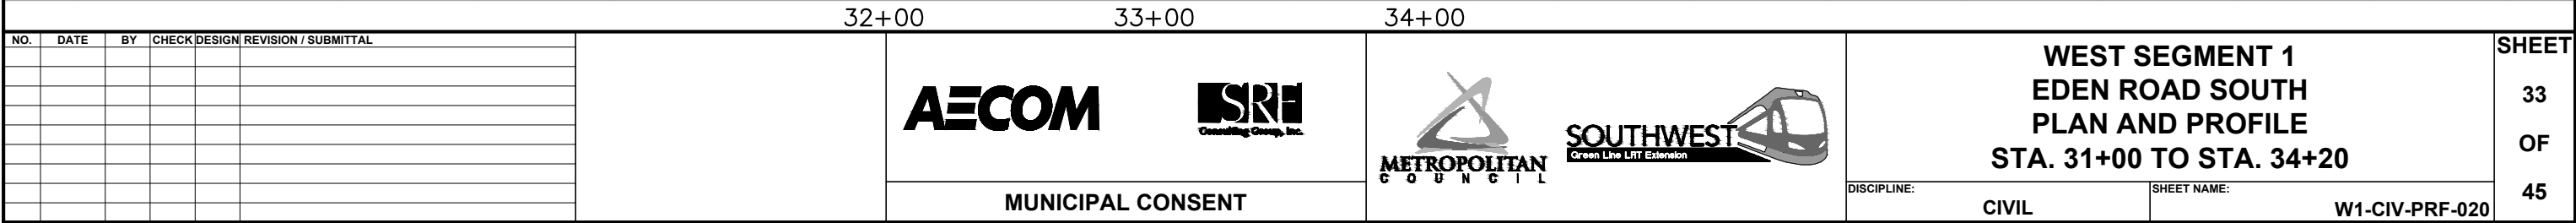

Jul, 21 2015 05:25 pm v:\3400_ADC\CAD\SEGMENT W1\PLAN SHEETS\CIVIL\W1-CIV-PRF.dwg By: kmcclement

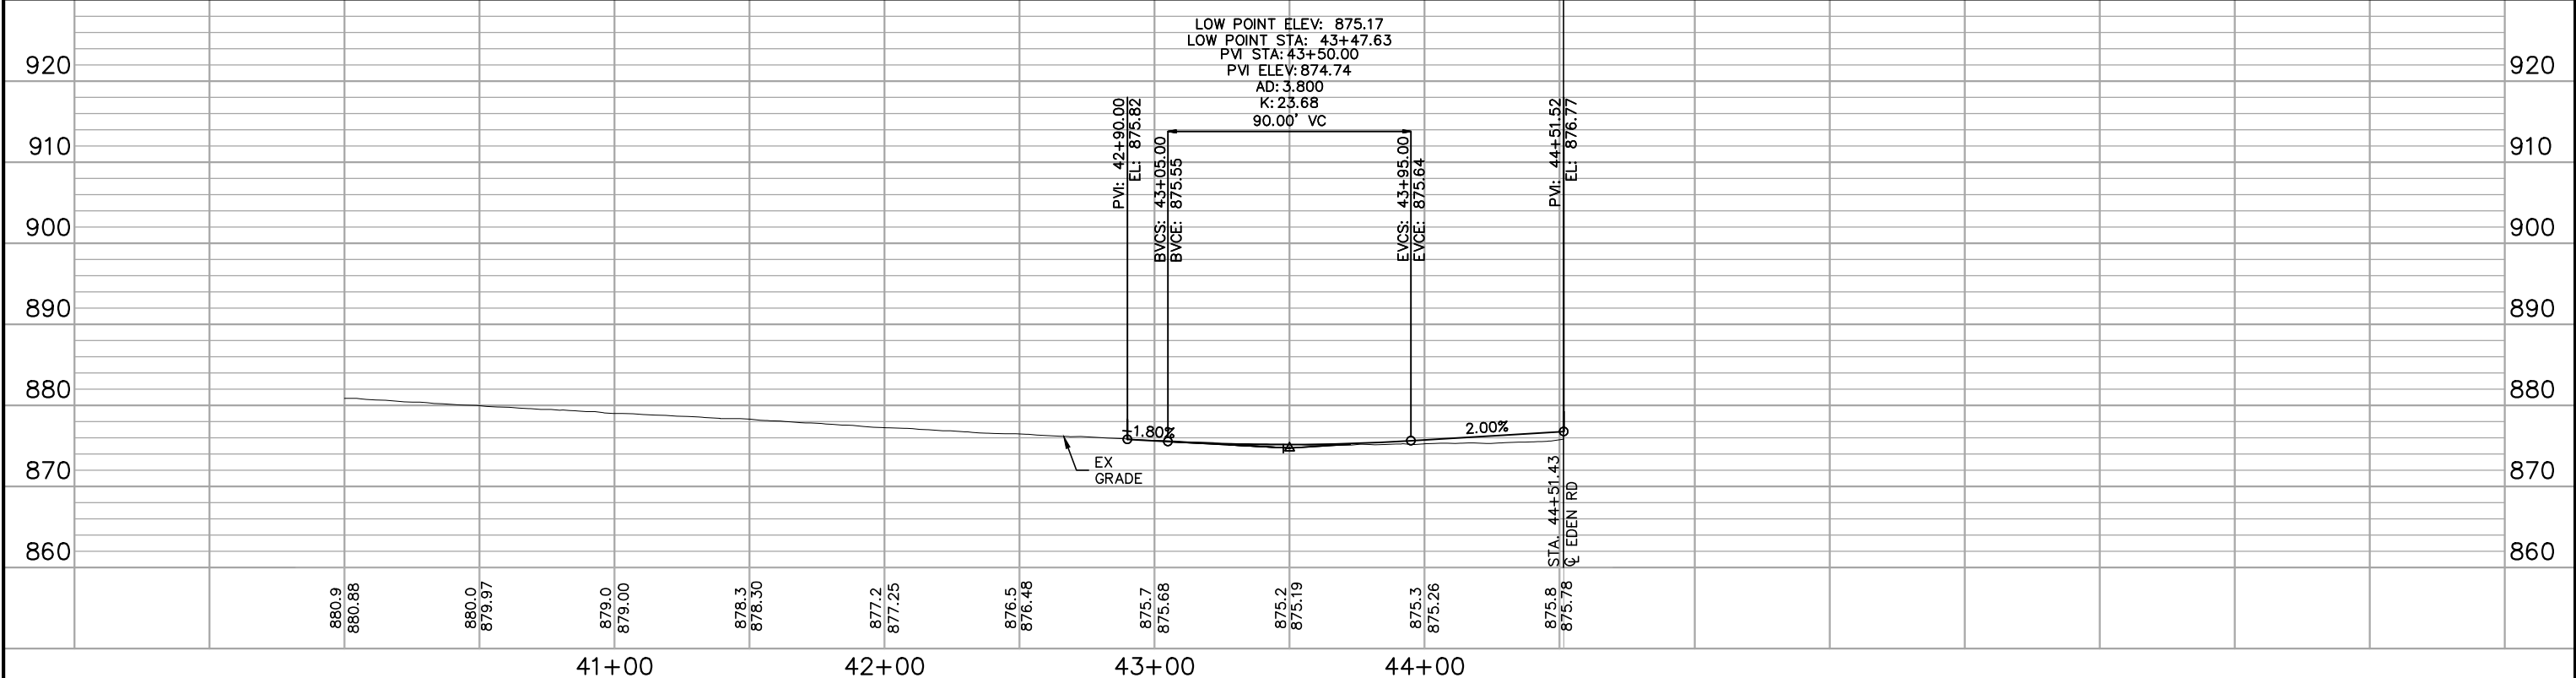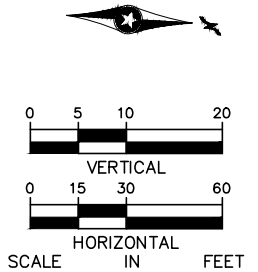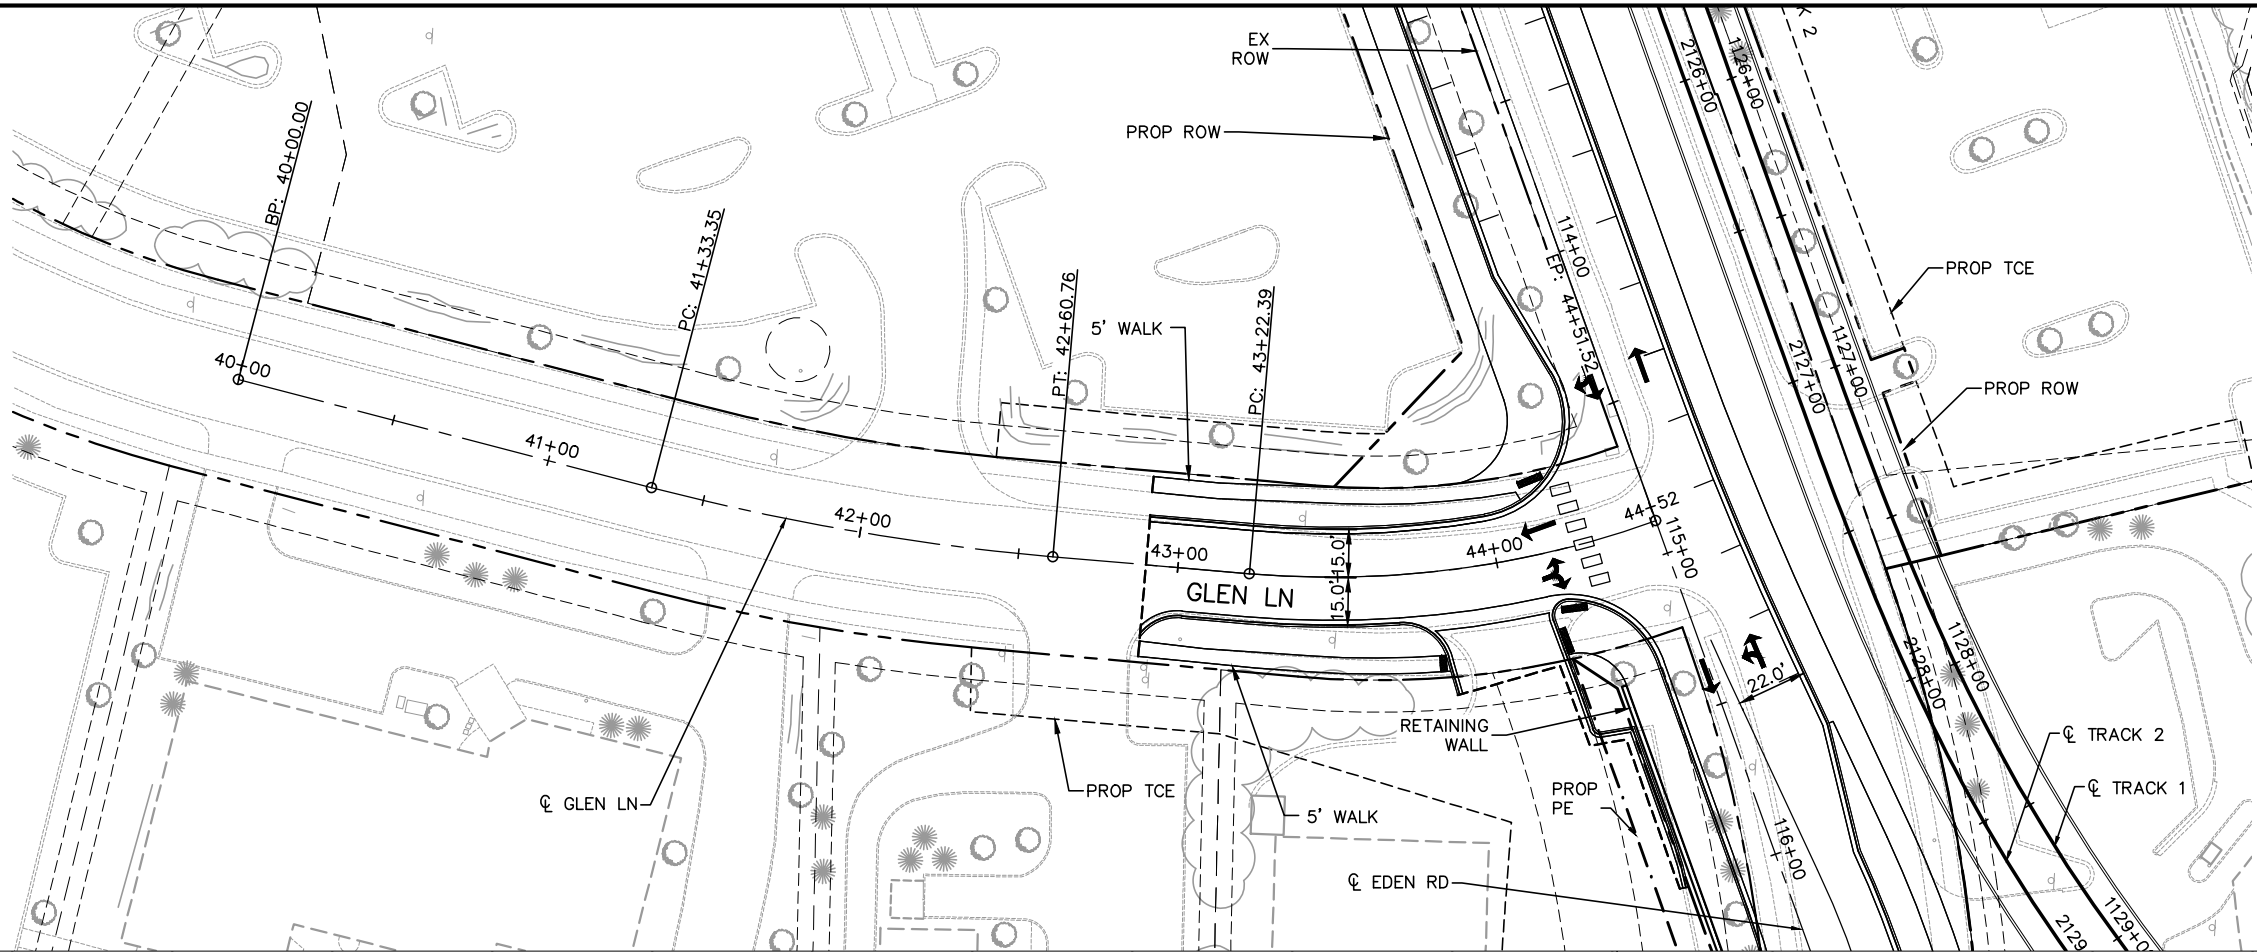

NO.	DATE	BY	CHECK	DESIGN	REVISION / SUBMITTAL

41+00	42+00	43+00	44+00
-------	-------	-------	-------




MUNICIPAL CONSENT

WEST SEGMENT 1
GLEN LANE
PLAN AND PROFILE
STA. 40+00 TO STA. 44+52

DISCIPLINE: CIVIL

SHEET NAME: W1-CIV-PRF-021

SHEET 34 OF 45

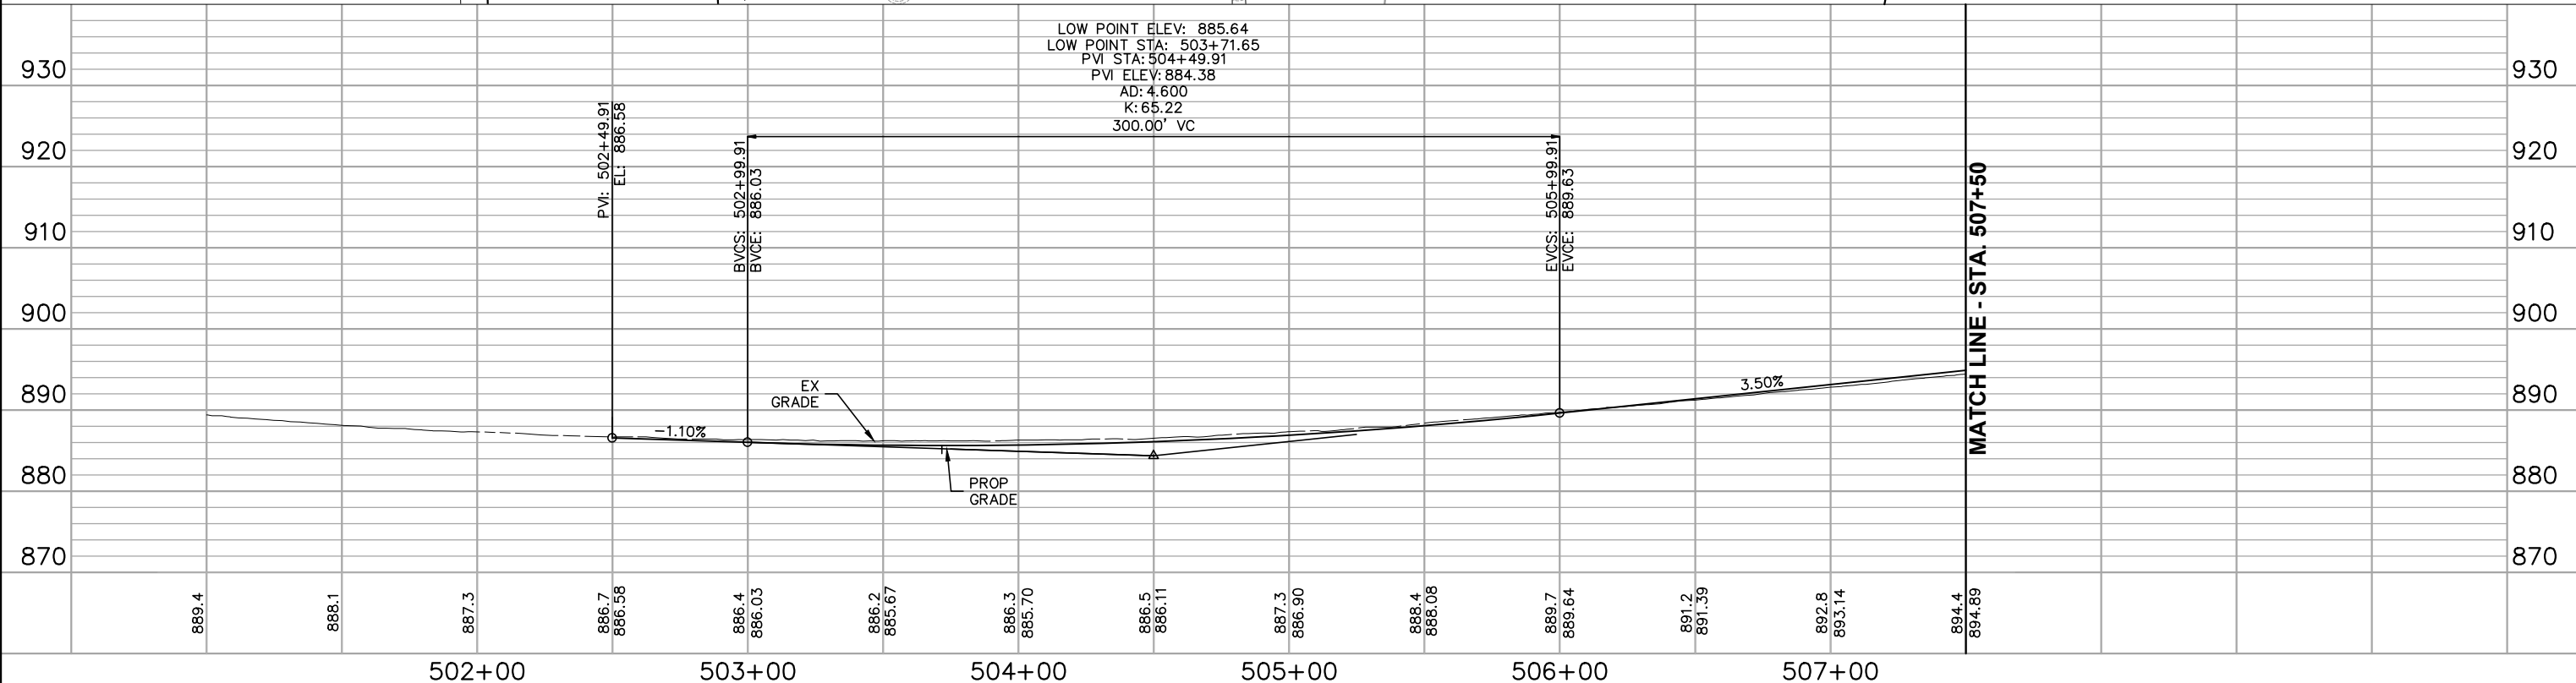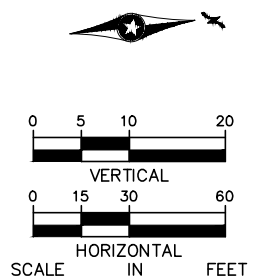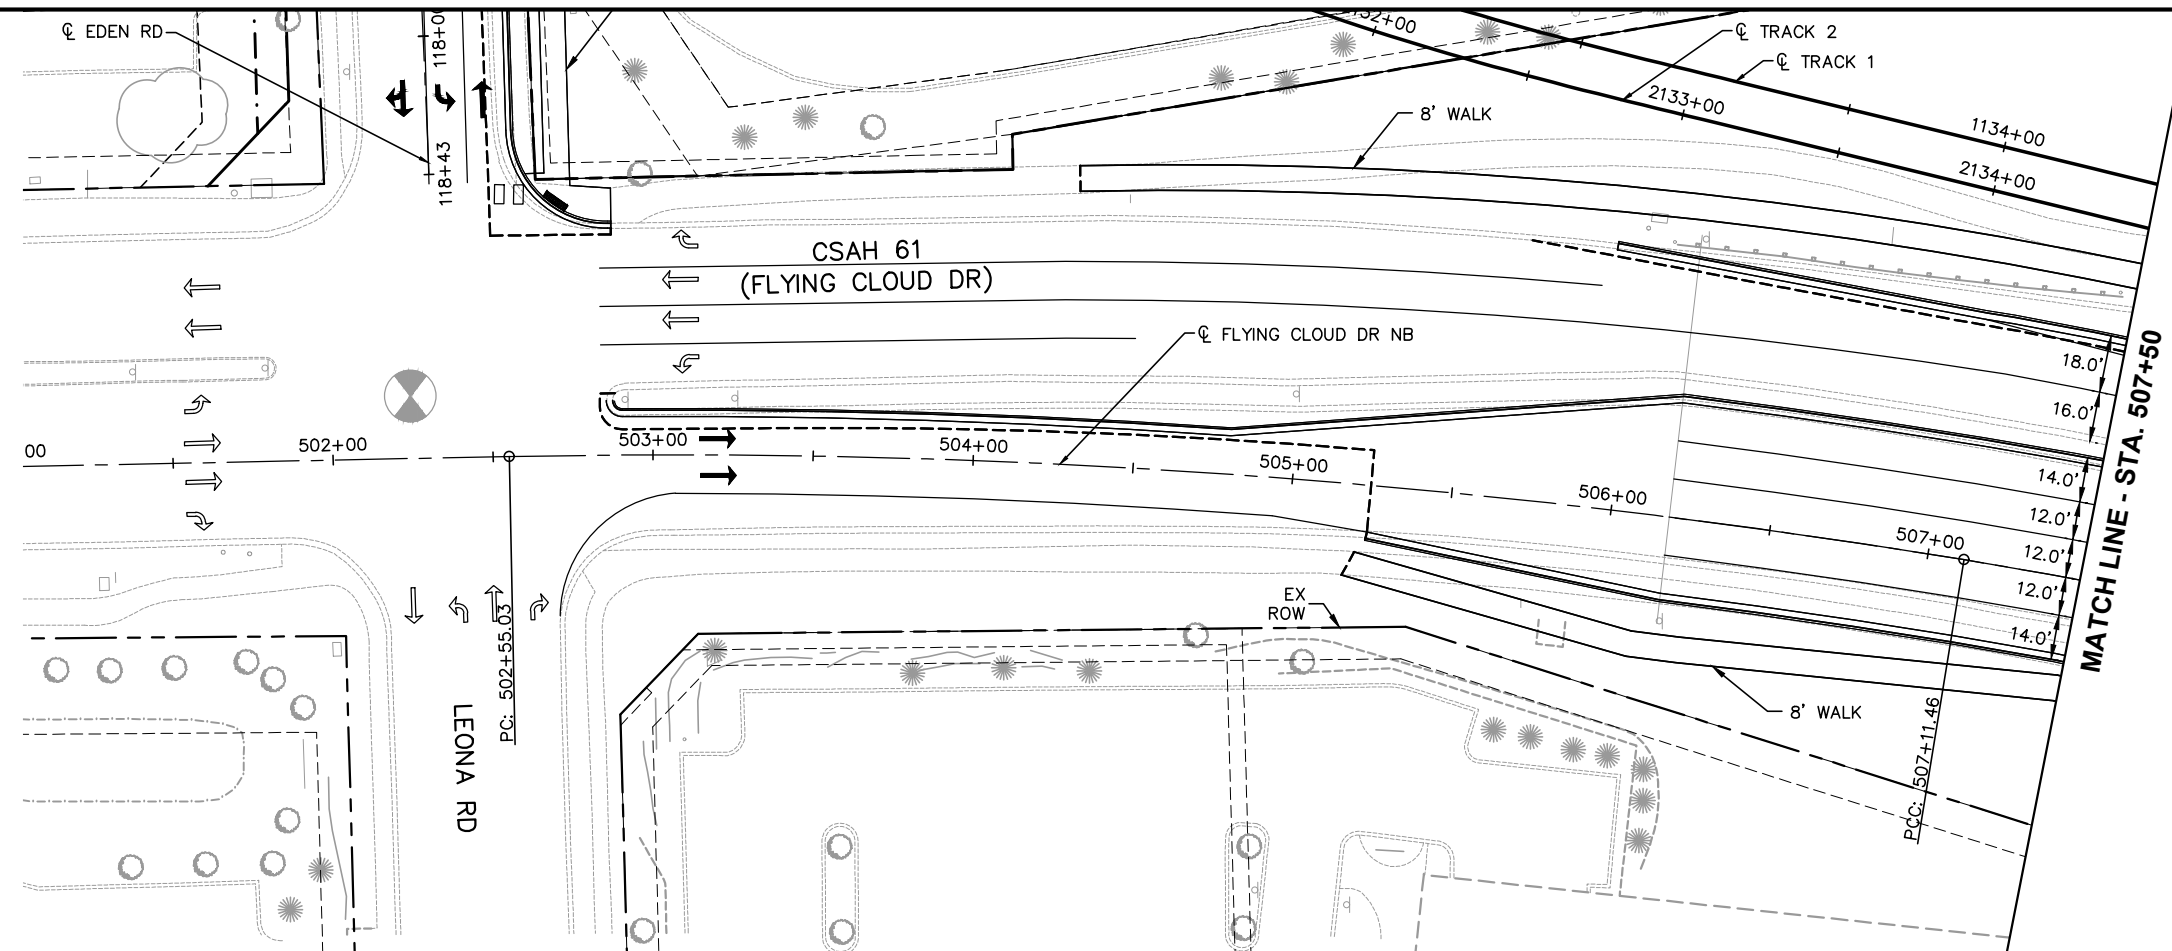[illegible]

MUNICIPAL CONSENT




**WEST SEGMENT 1
FLYING CLOUD DRIVE
PLAN AND PROFILE
STA. 501+00 TO STA. 507+50**

DISCIPLINE: **CIVIL**

SHEET NAME:	W1-CIV-PRF-022
-------------	----------------

SHEET
35
OF
45




Jul, 21 2015 05:27 pm v:\3400_ADC\CAD\SEGMENT W1\PLAN SHEETS\CIVIL\W1-CIV-PRF.dwg By: kmcclement

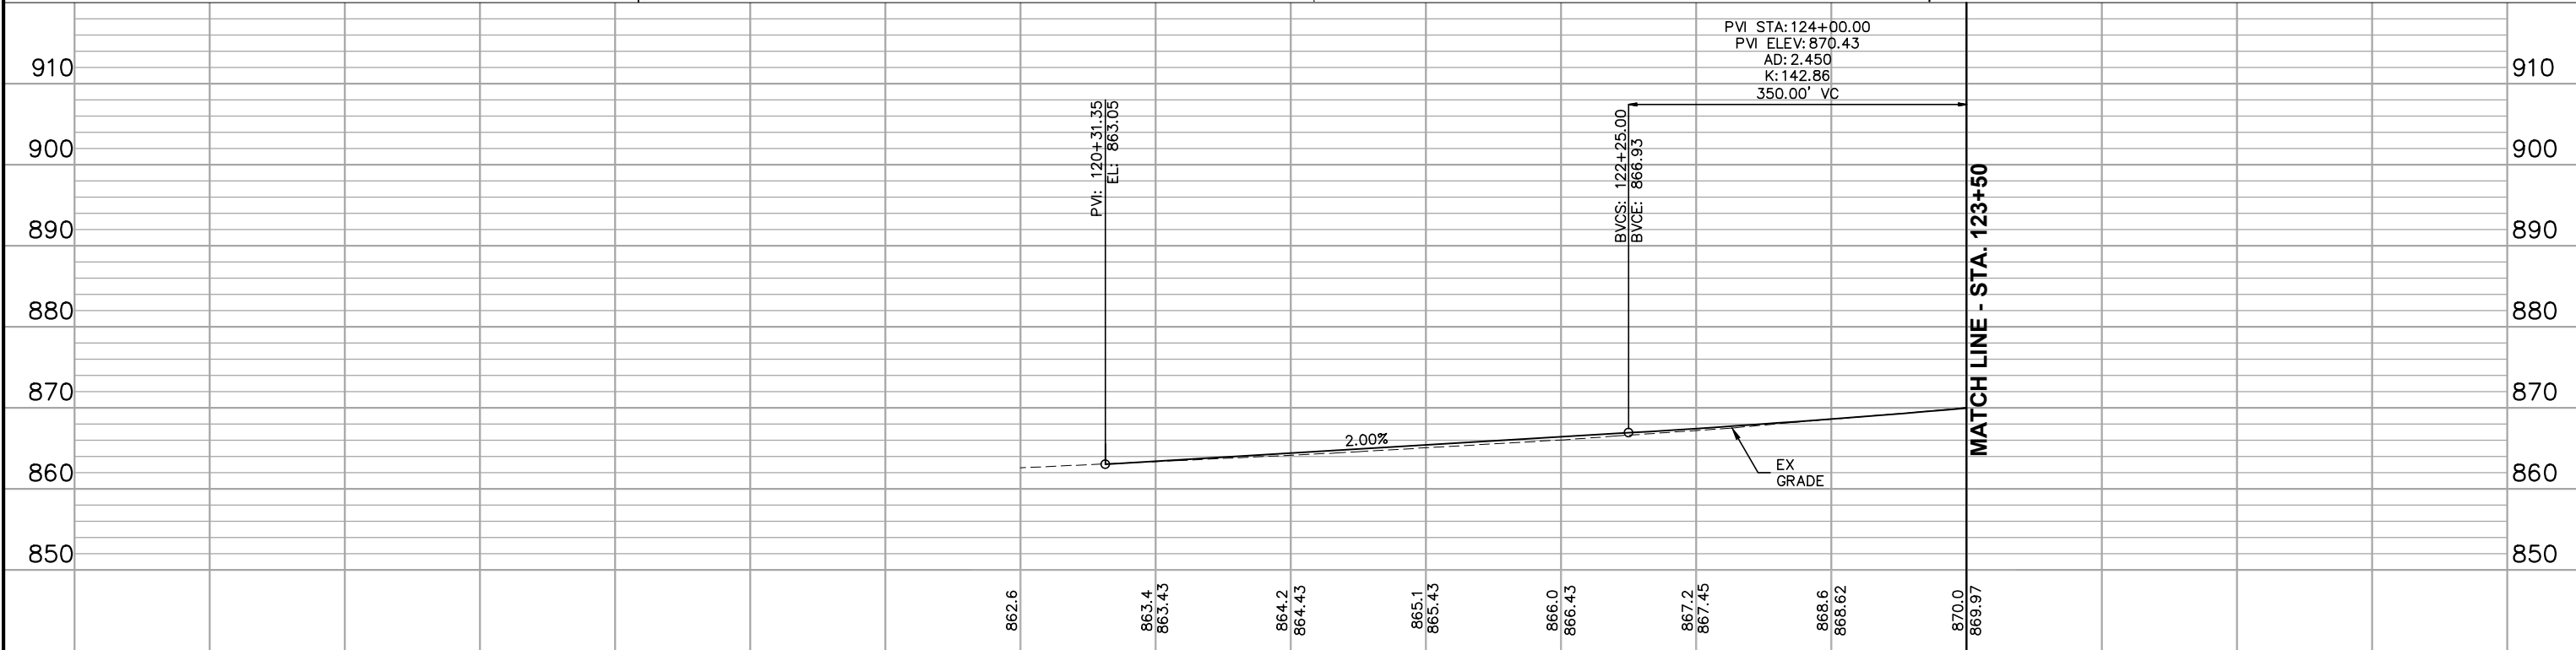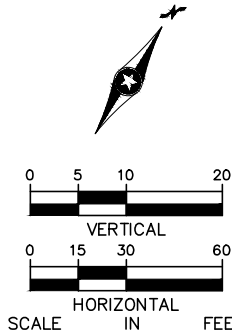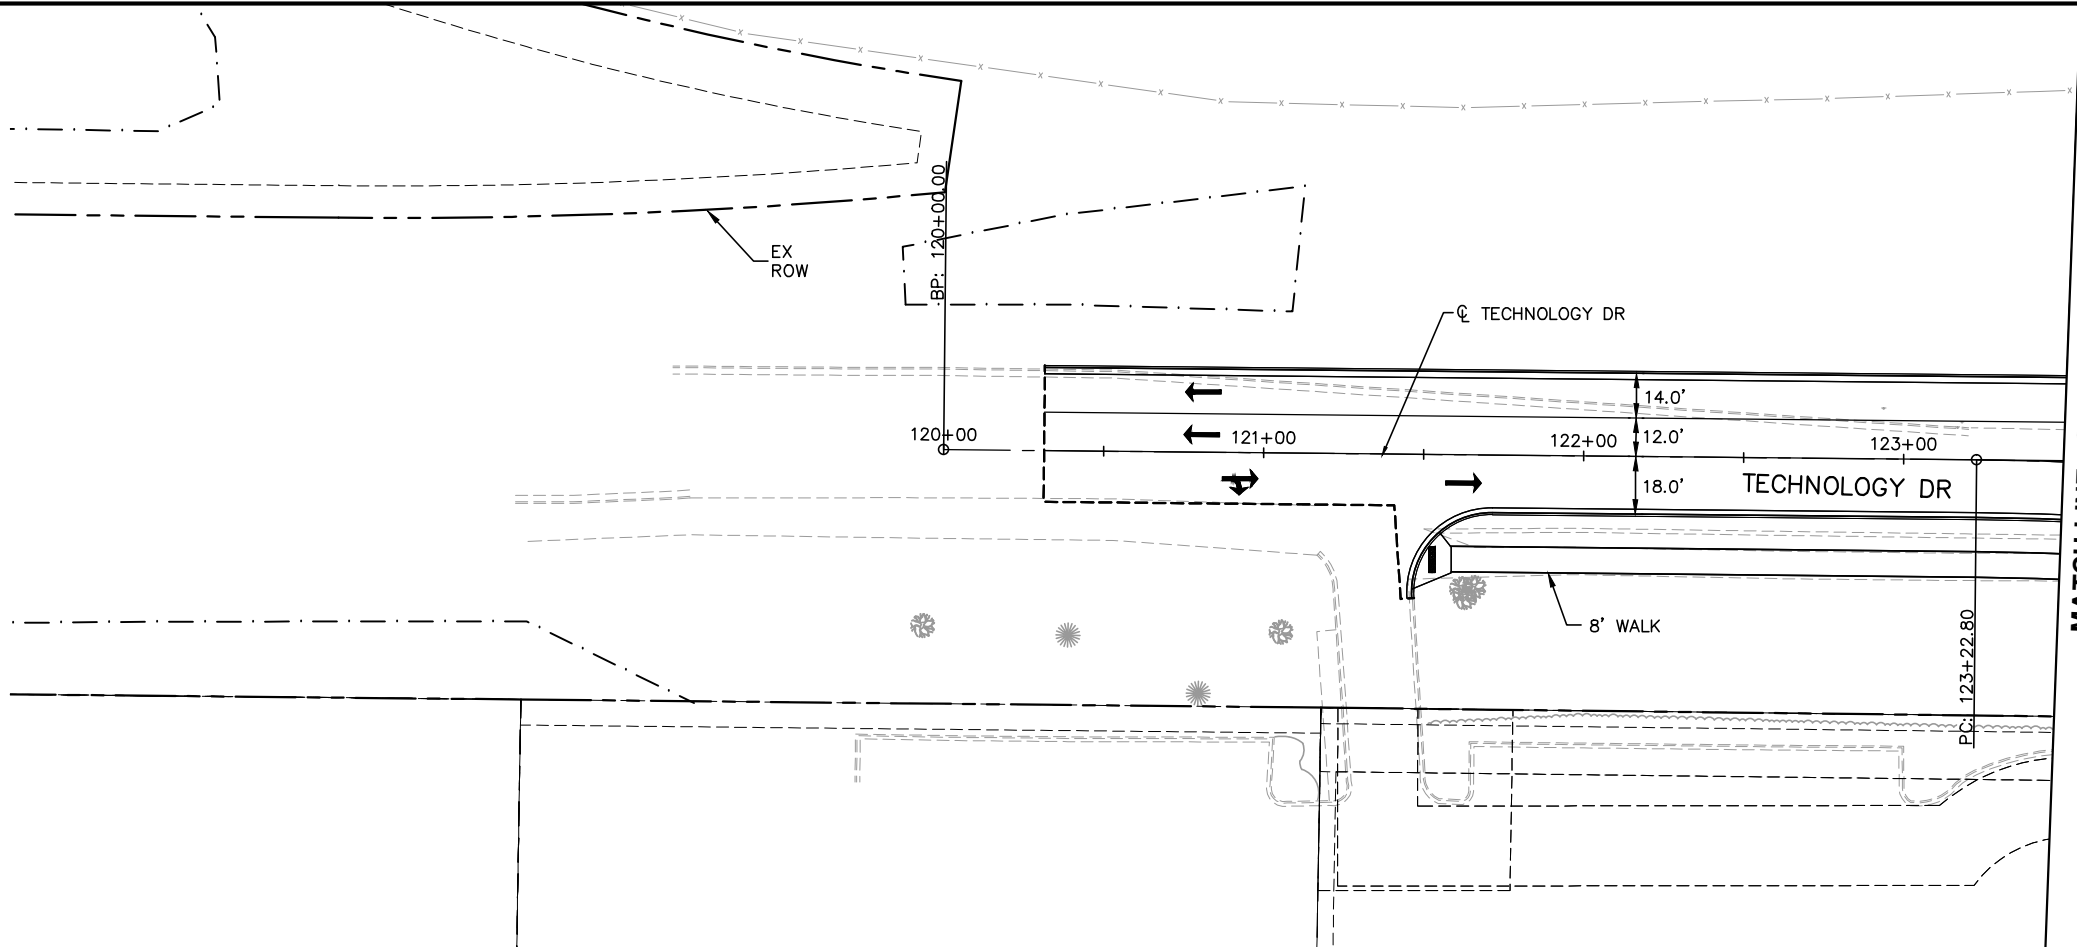

NO.						DATE		BY		CHECK/DESIGN		REVISION / SUBMITTAL	

AECOM		SRH Consulting Group, Inc.		METROPOLITAN C O U N C I L		SOUTHWEST Green Line LRT Extension		WEST SEGMENT 1 TECHNOLOGY DRIVE PLAN AND PROFILE STA. 120+00 TO STA. 123+50		SHEET 37 OF 45	
MUNICIPAL CONSENT								DISCIPLINE: CIVIL		SHEET NAME: W1-CIV-PRF-024	

Jul, 21 2015 05:27 pm v:\3400_ADC\CAD\SEGMENT W1\PLAN SHEETS\CIVIL\W1-CIV-PRF.dwg By: kmclement

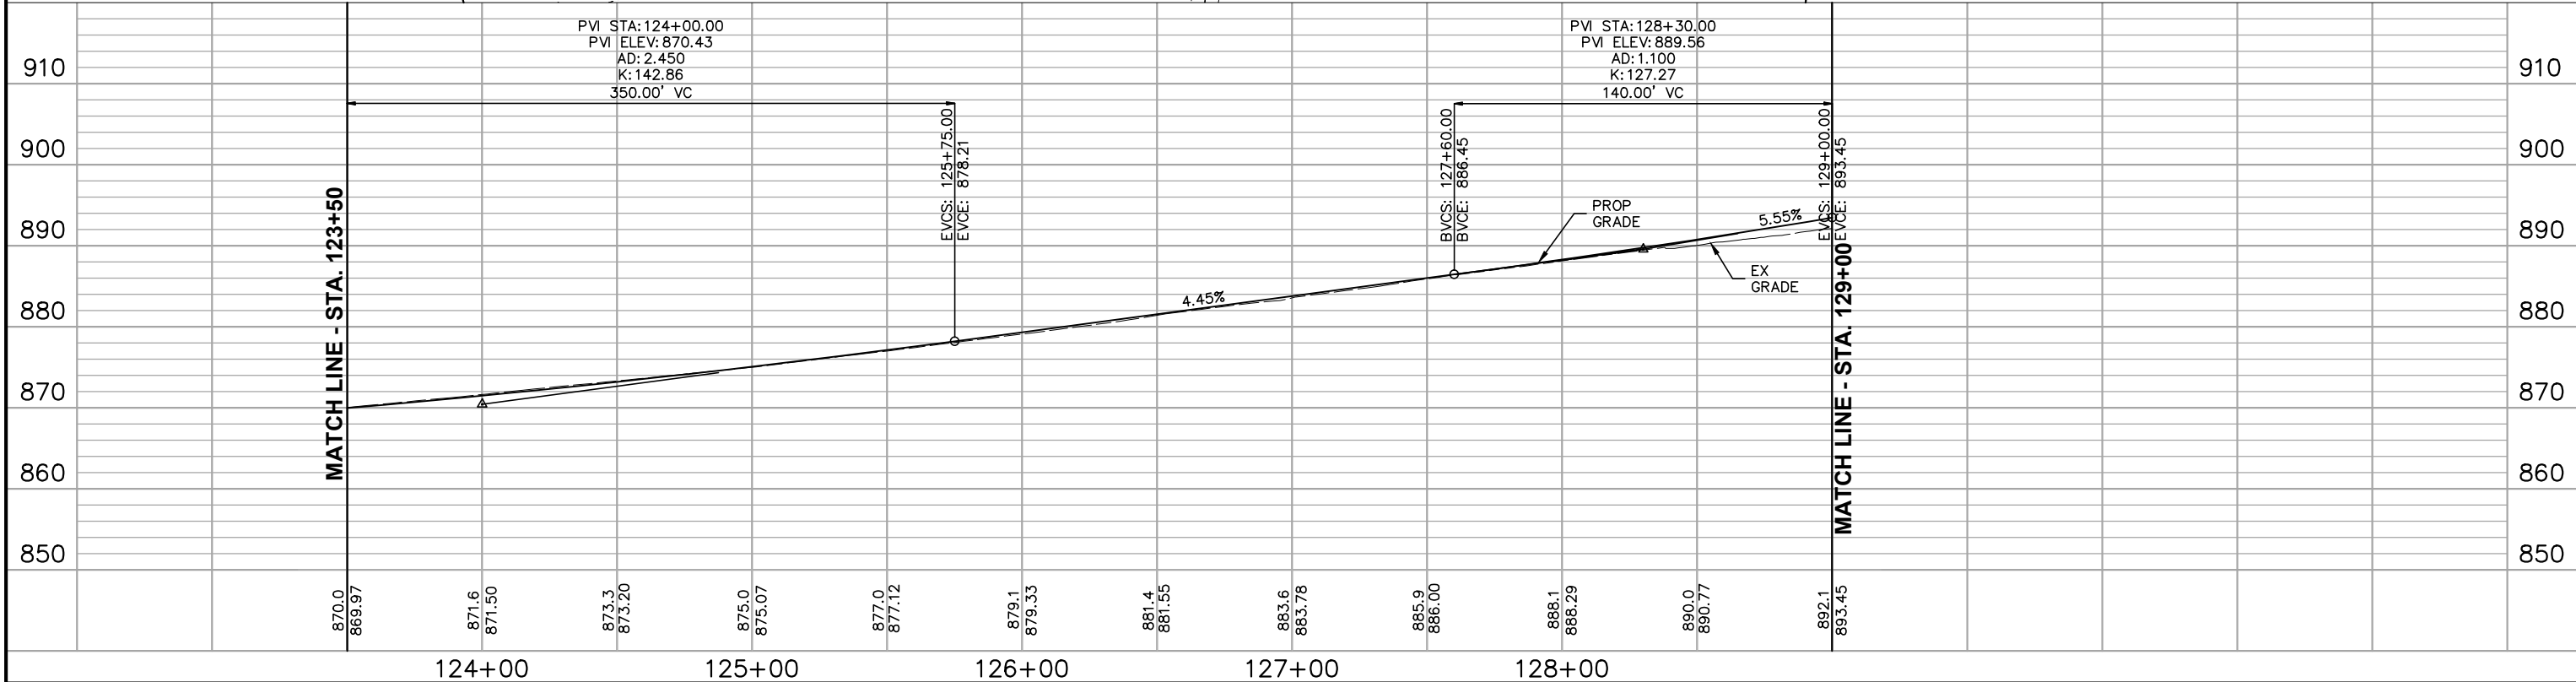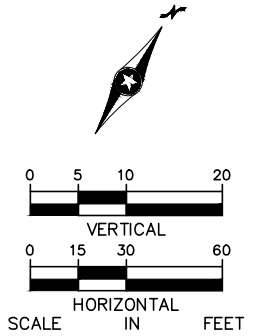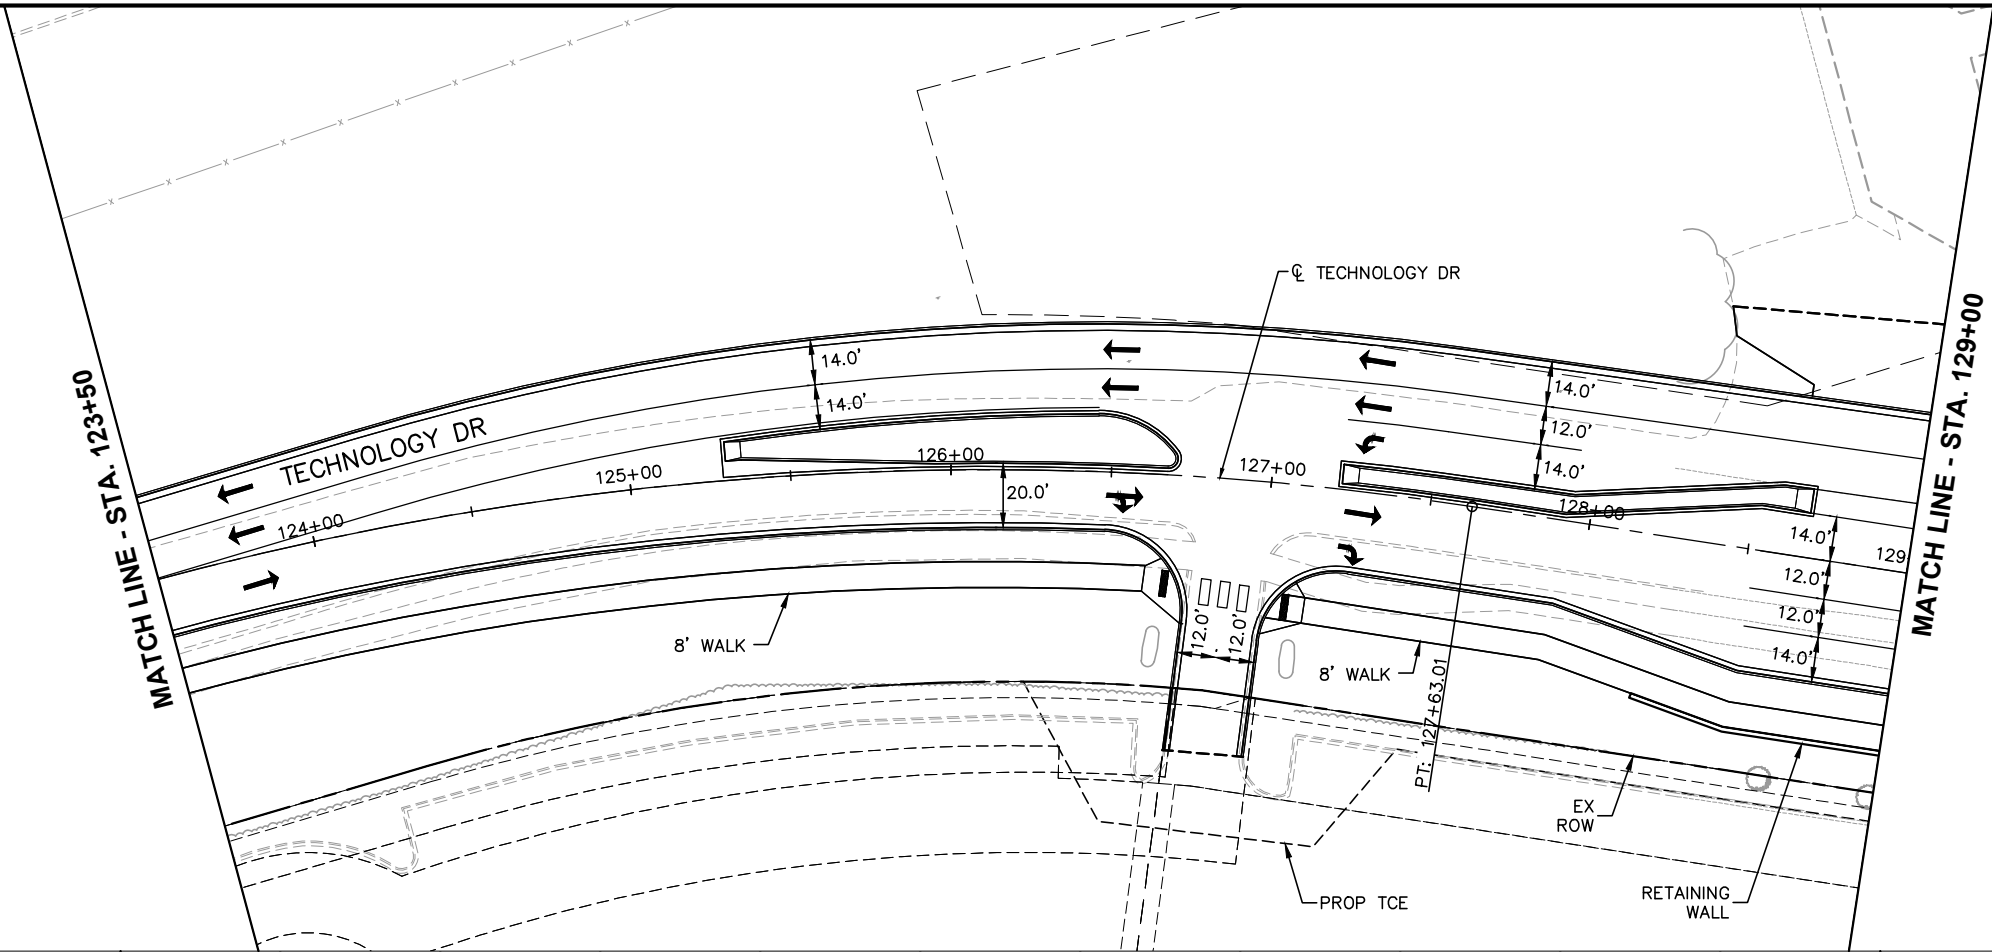

NO.	DATE	BY	CHECK	DESIGN	REVISION / SUBMITTAL





WEST SEGMENT 1
TECHNOLOGY DRIVE
PLAN AND PROFILE
STA. 123+50 TO STA. 129+00

DISCIPLINE: CIVIL



SHEET NAME: W1-CIV-PRF-025

SHEET 38 OF 45

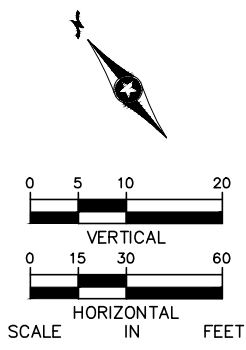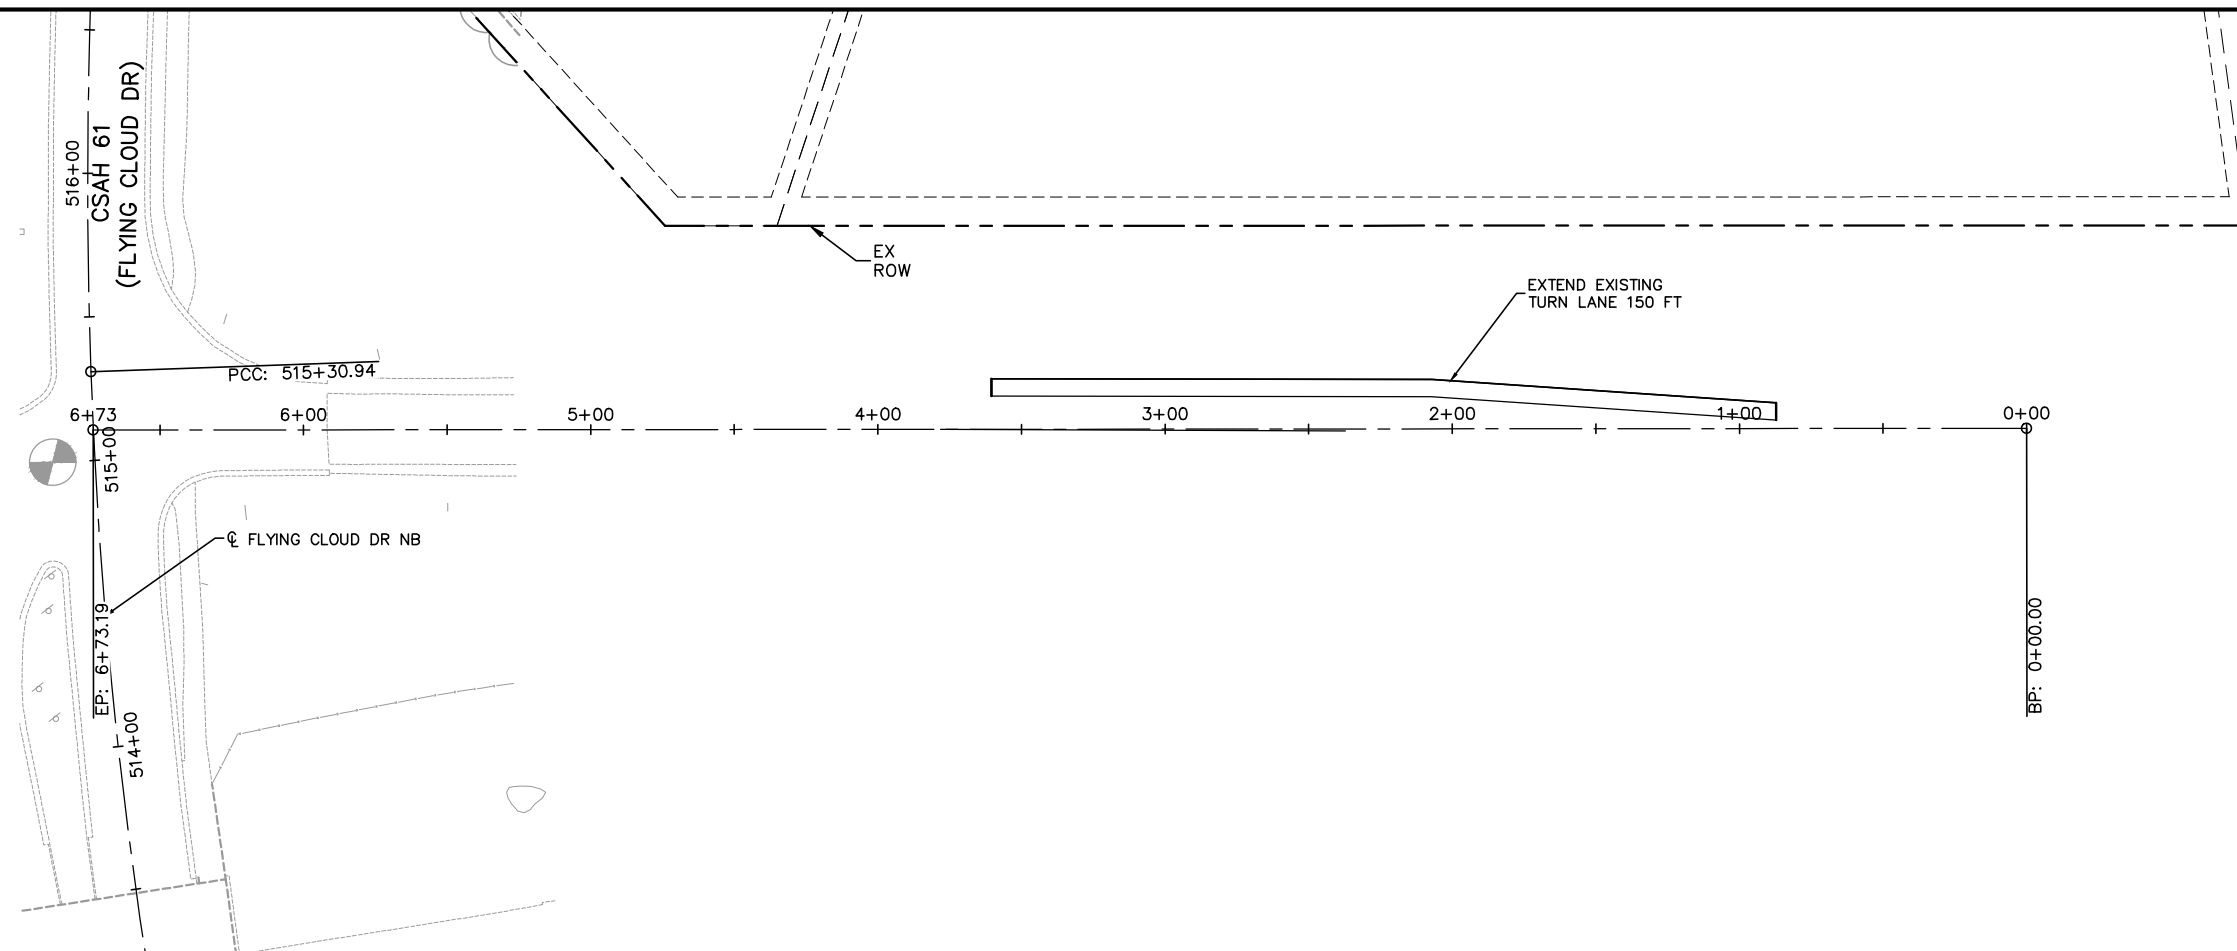[illegible]

NO.	DATE	BY	CHECK	DESIGN	REVISION / SUBMITTAL	   		WEST SEGMENT 1 494 EXIT RAMP PLAN AND PROFILE STA. 00+00 TO STA. 6+73		SHEET 40 OF 45
						MUNICIPAL CONSENT		DISCIPLINE: CIVIL SHEET NAME: W1-CIV-PRF-027		

Jul, 21 2015 05:49 pm v:\3400_ADC\CAD\SEGMENT W1\PLAN SHEETS\CIVIL\W1-CIV-PRF.dwg By: kmcclement

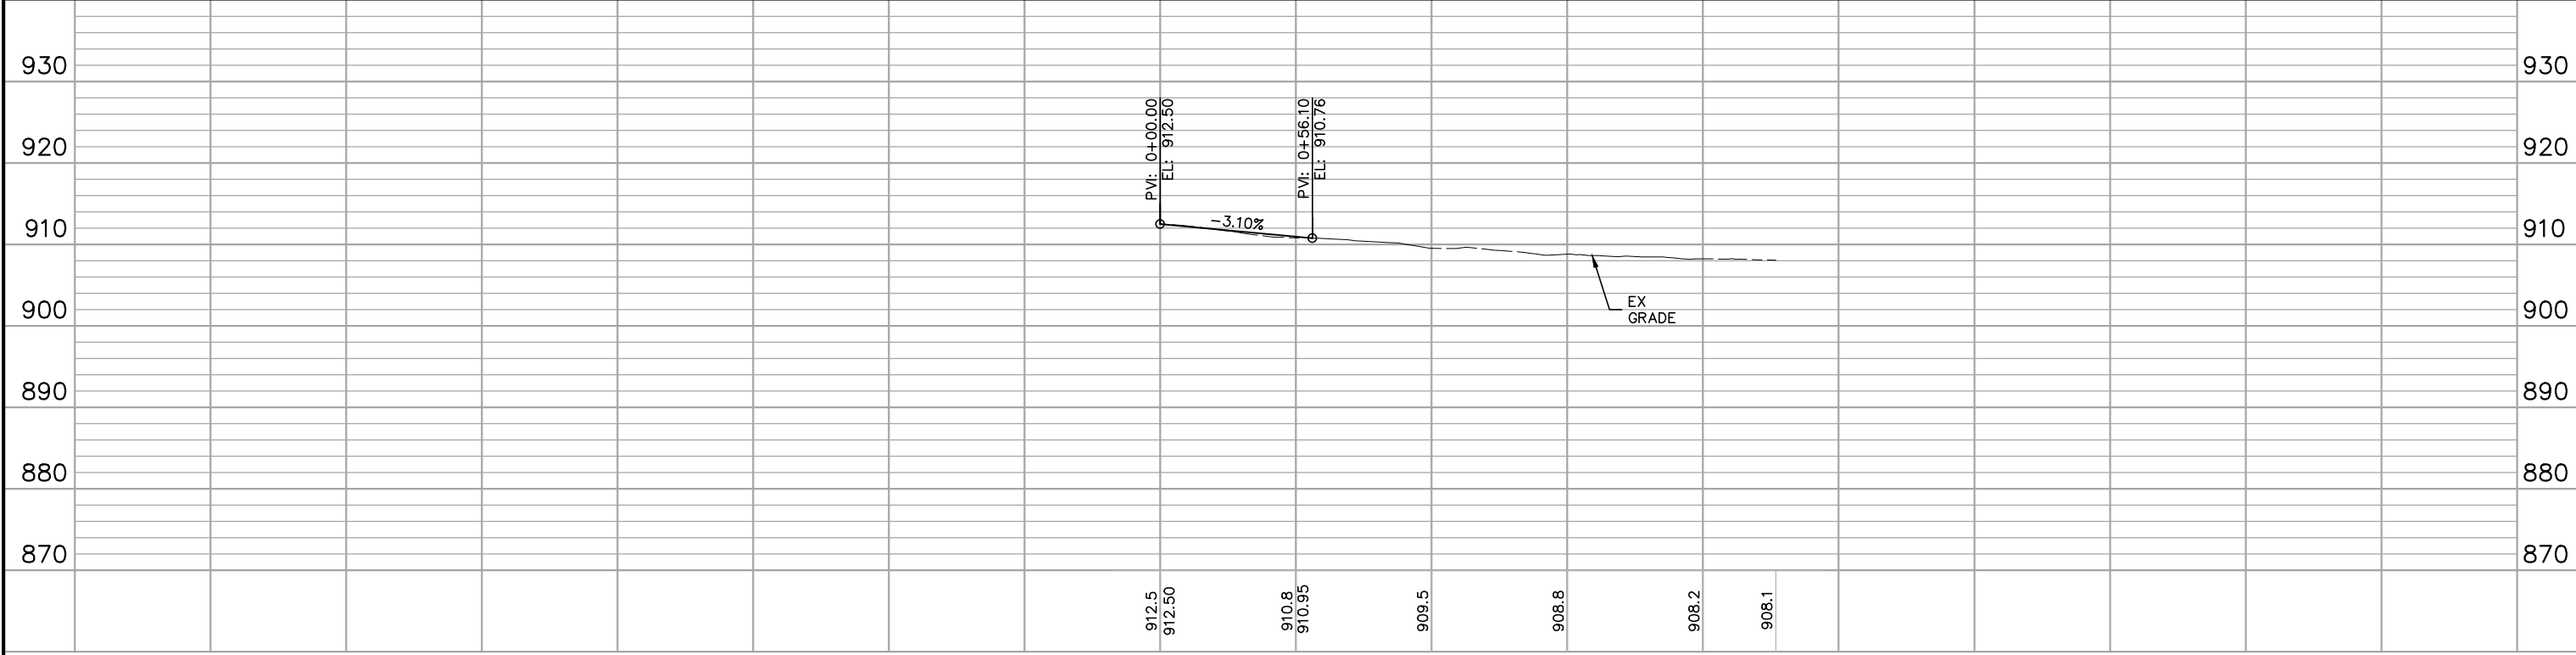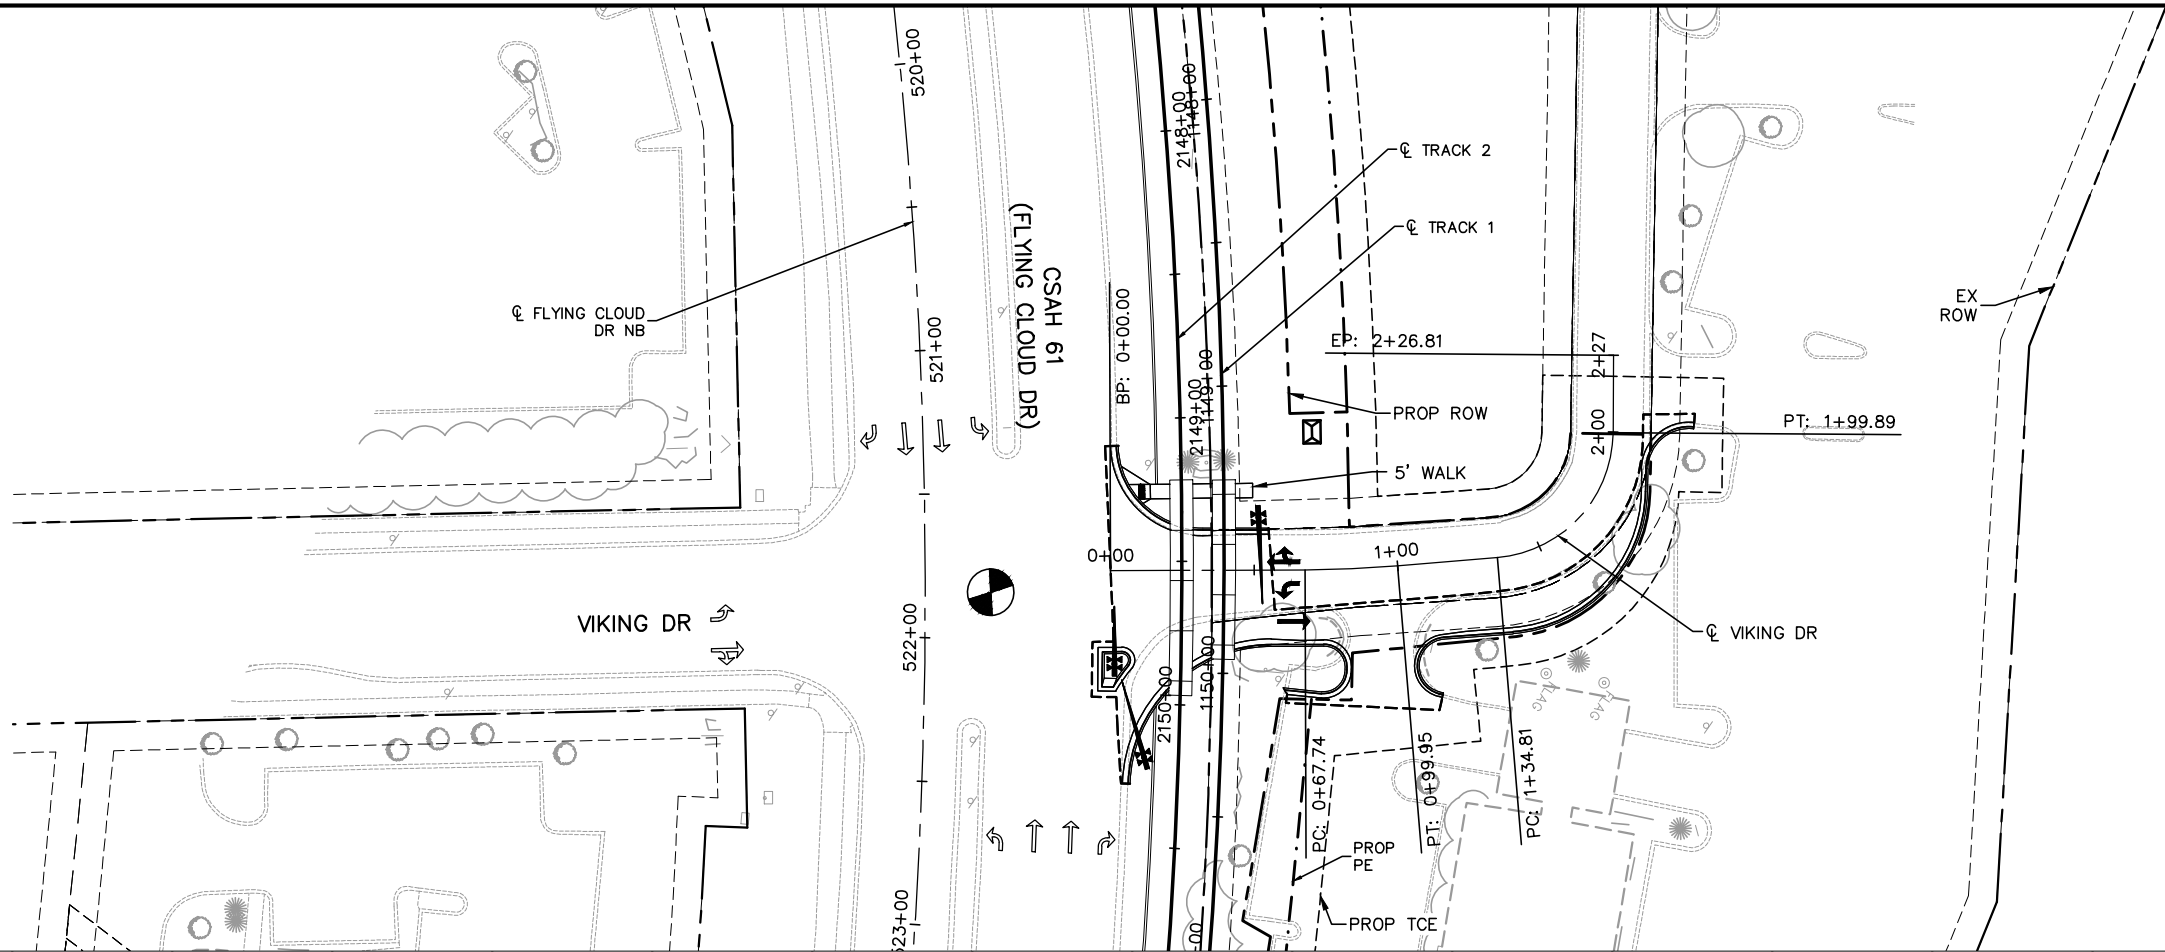

NO.	DATE	BY	CHECK	DESIGN	REVISION / SUBMITTAL

**WEST SEGMENT 1
VIKING DRIVE
PLAN AND PROFILE
STA. 0+00 TO STA. 2+27**




DISCIPLINE: CIVIL

SHEET NAME: W1-CIV-PRF-028

MUNICIPAL CONSENT


**SHEET
41
OF
45**

Jul, 21 2015 05:29 pm v:\3400_ADC\CAD\SEGMENT W1\PLAN SHEETS\CIVIL\W1-CIV-PRF.dwg By: kmcclement

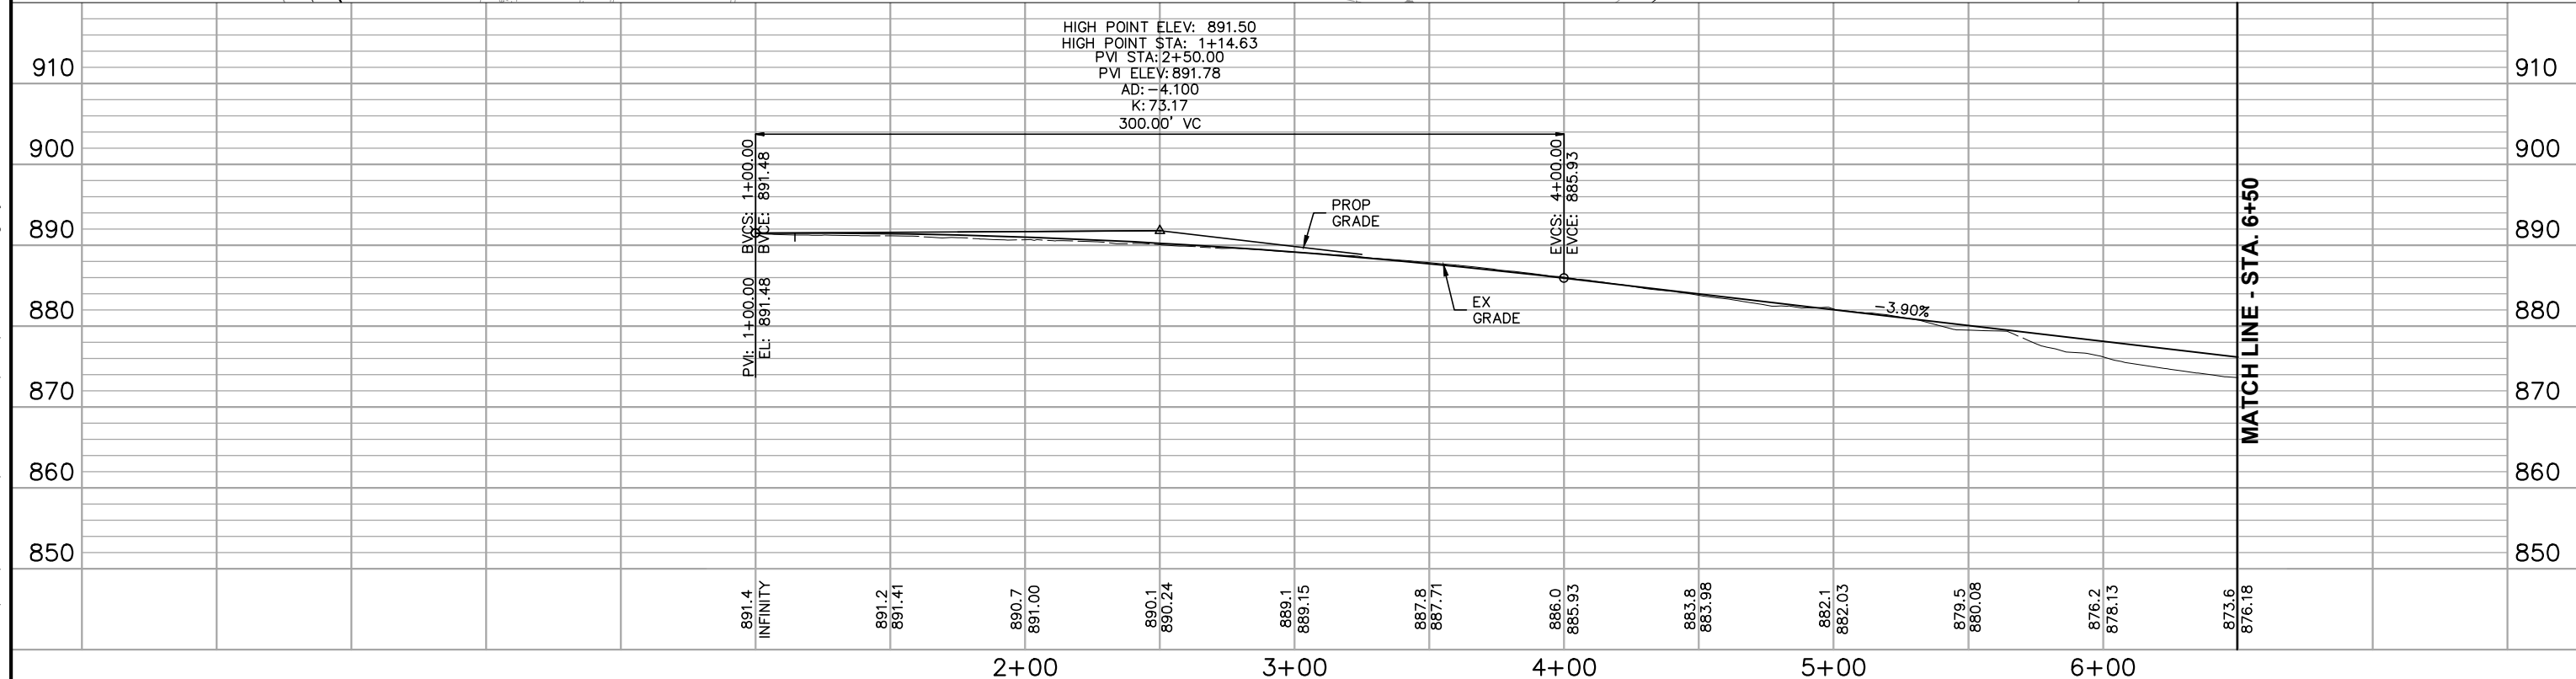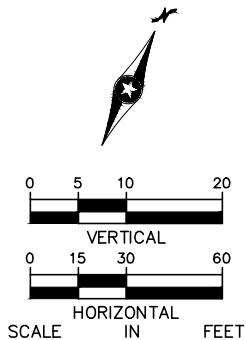
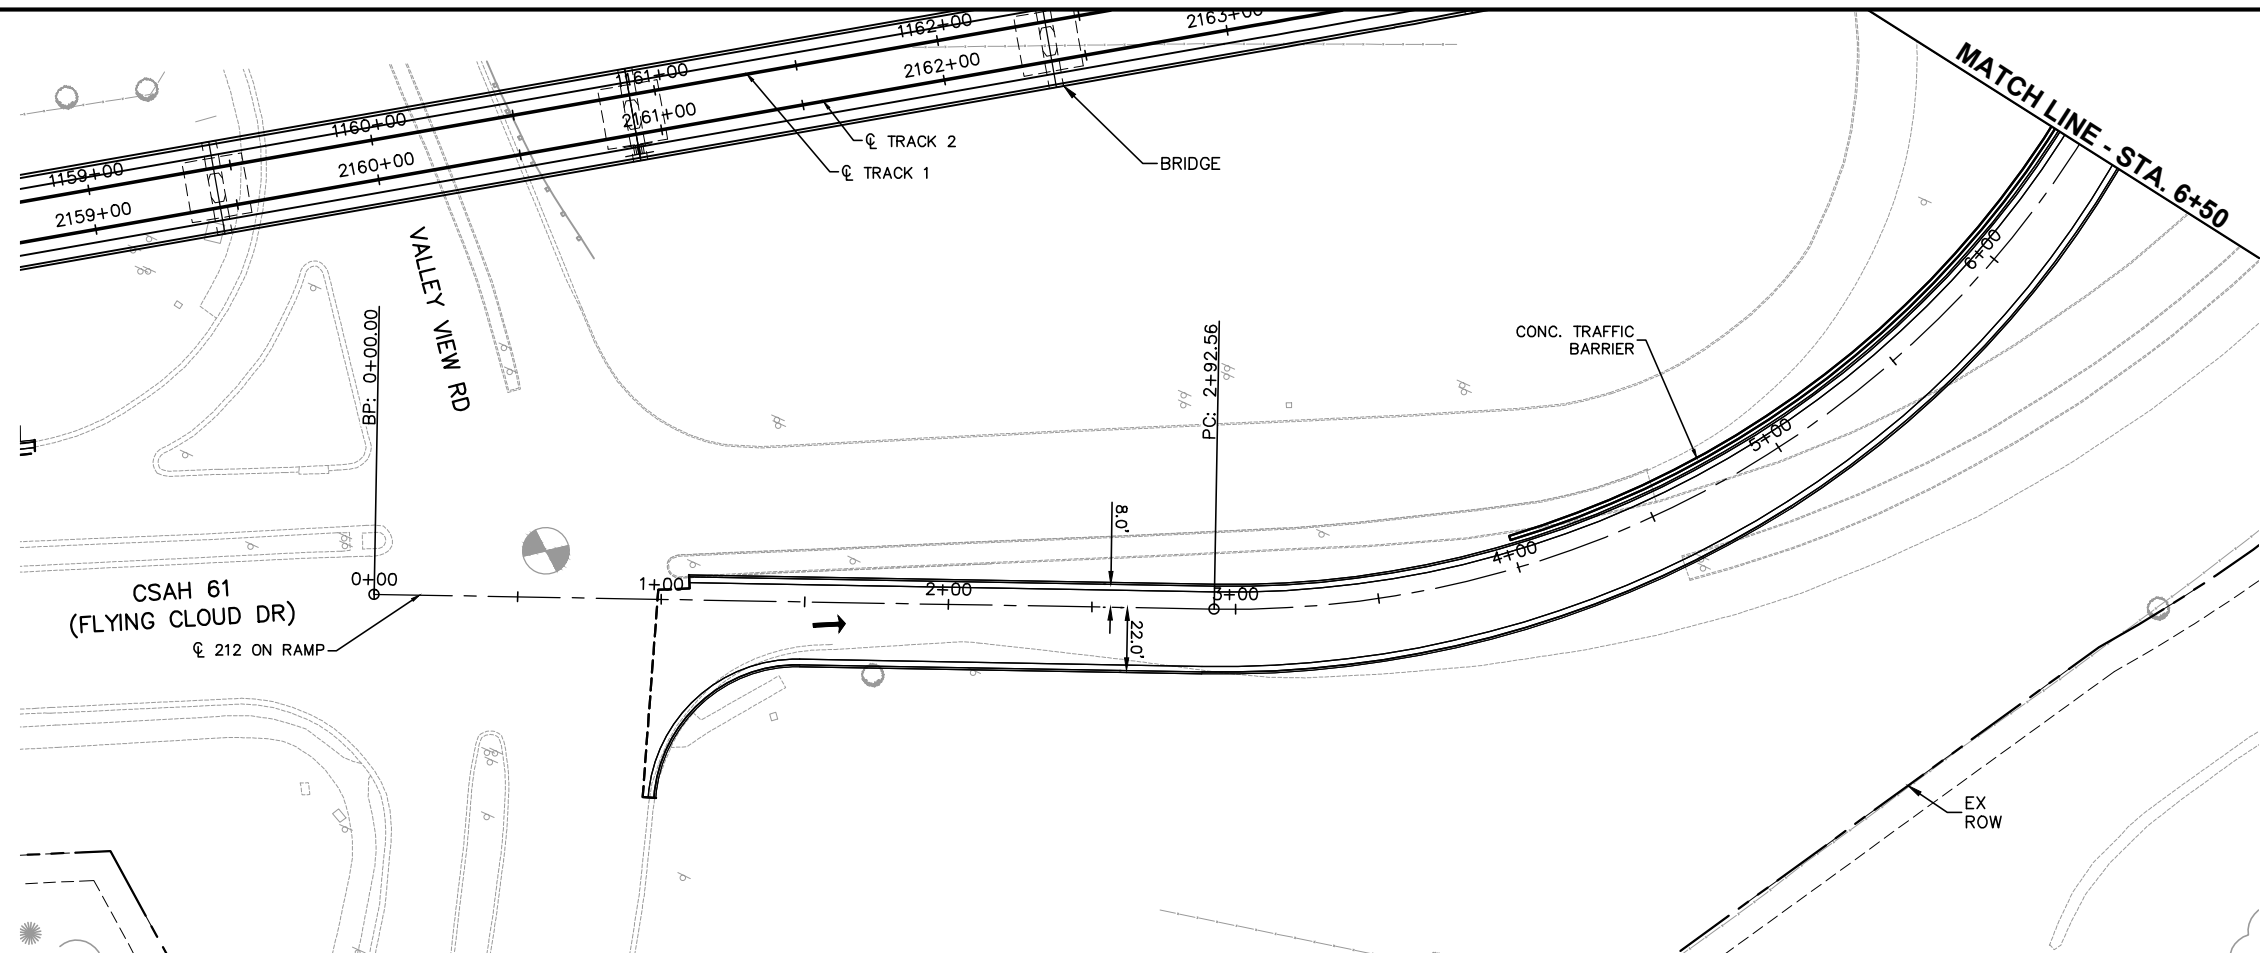


NO.	DATE	BY	CHECK	DESIGN	REVISION / SUBMITTAL

Jul, 21 2015 05:29 pm v:\3400_ADC\CAD\SEGMENT W1\PLAN SHEETS\CIVIL\W1-CIV-PRF.dwg By: kmcclement

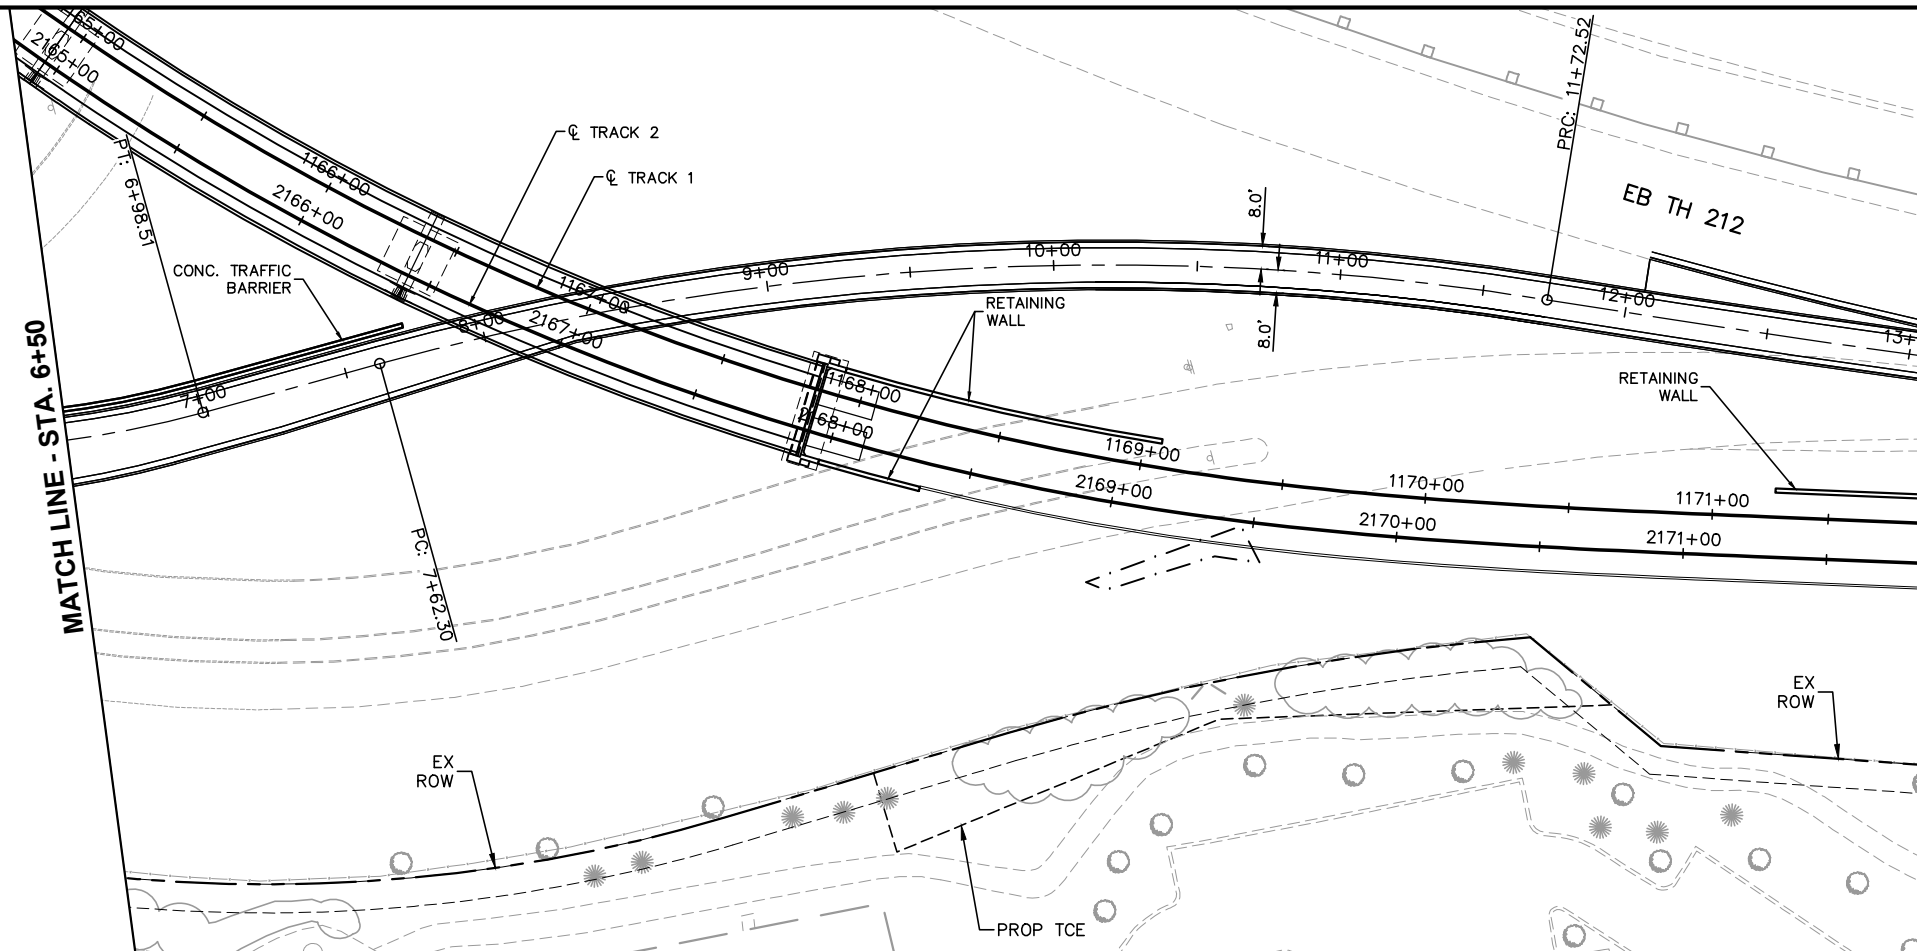

END SEGMENT 1
BEGIN SEGMENT 2

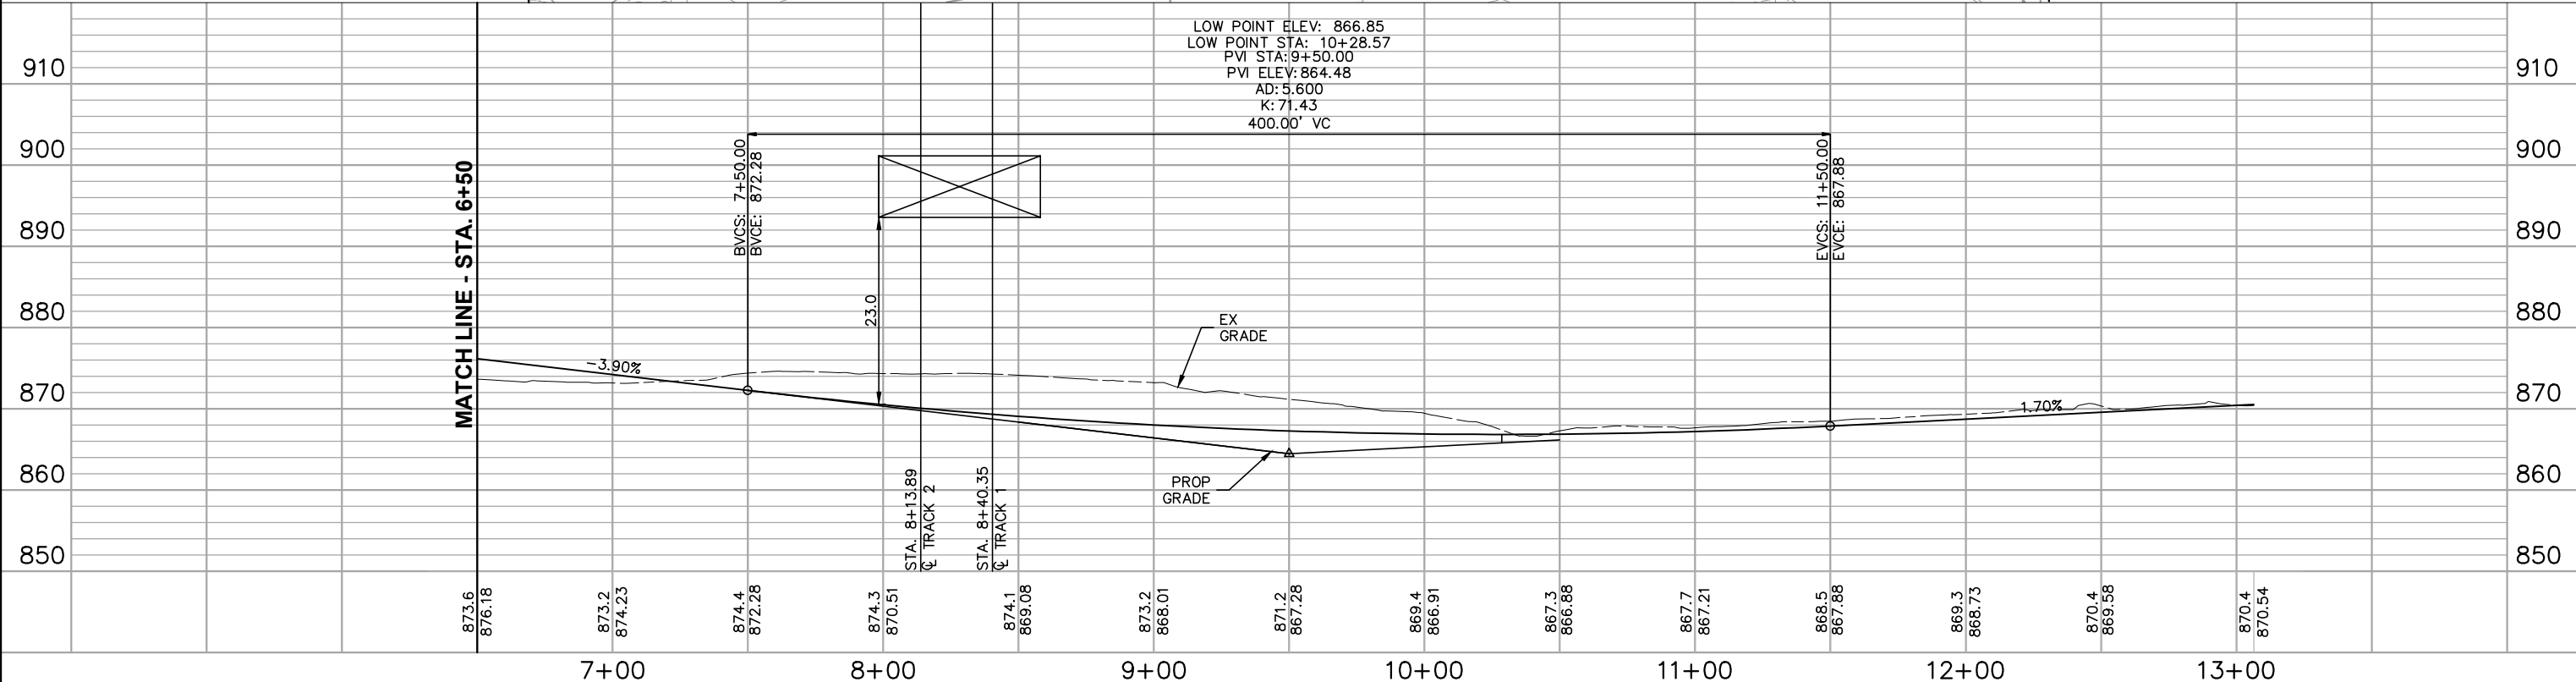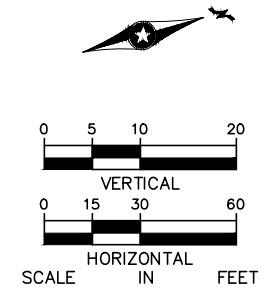

NO.	DATE	BY	CHECK	DESIGN	REVISION / SUBMITTAL



MUNICIPAL CONSENT



WEST SEGMENT 1
212 ON RAMP
PLAN AND PROFILE
STA. 6+50 TO STA. 13+06



DISCIPLINE: CIVIL

SHEET NAME: W1-CIV-PRF-031

SHEET 43 OF 45

Jul, 21 2015 05:30 pm v:\3400_ADC\CAD\SEGMENT W1\PLAN SHEETS\CIVIL\W1-CIV-SIT.dwg By: kmclement

NOTES:
450 PROVIDED PARKING STALLS

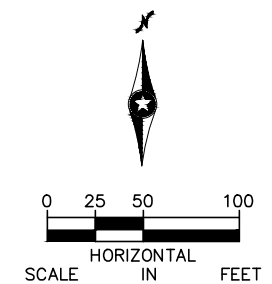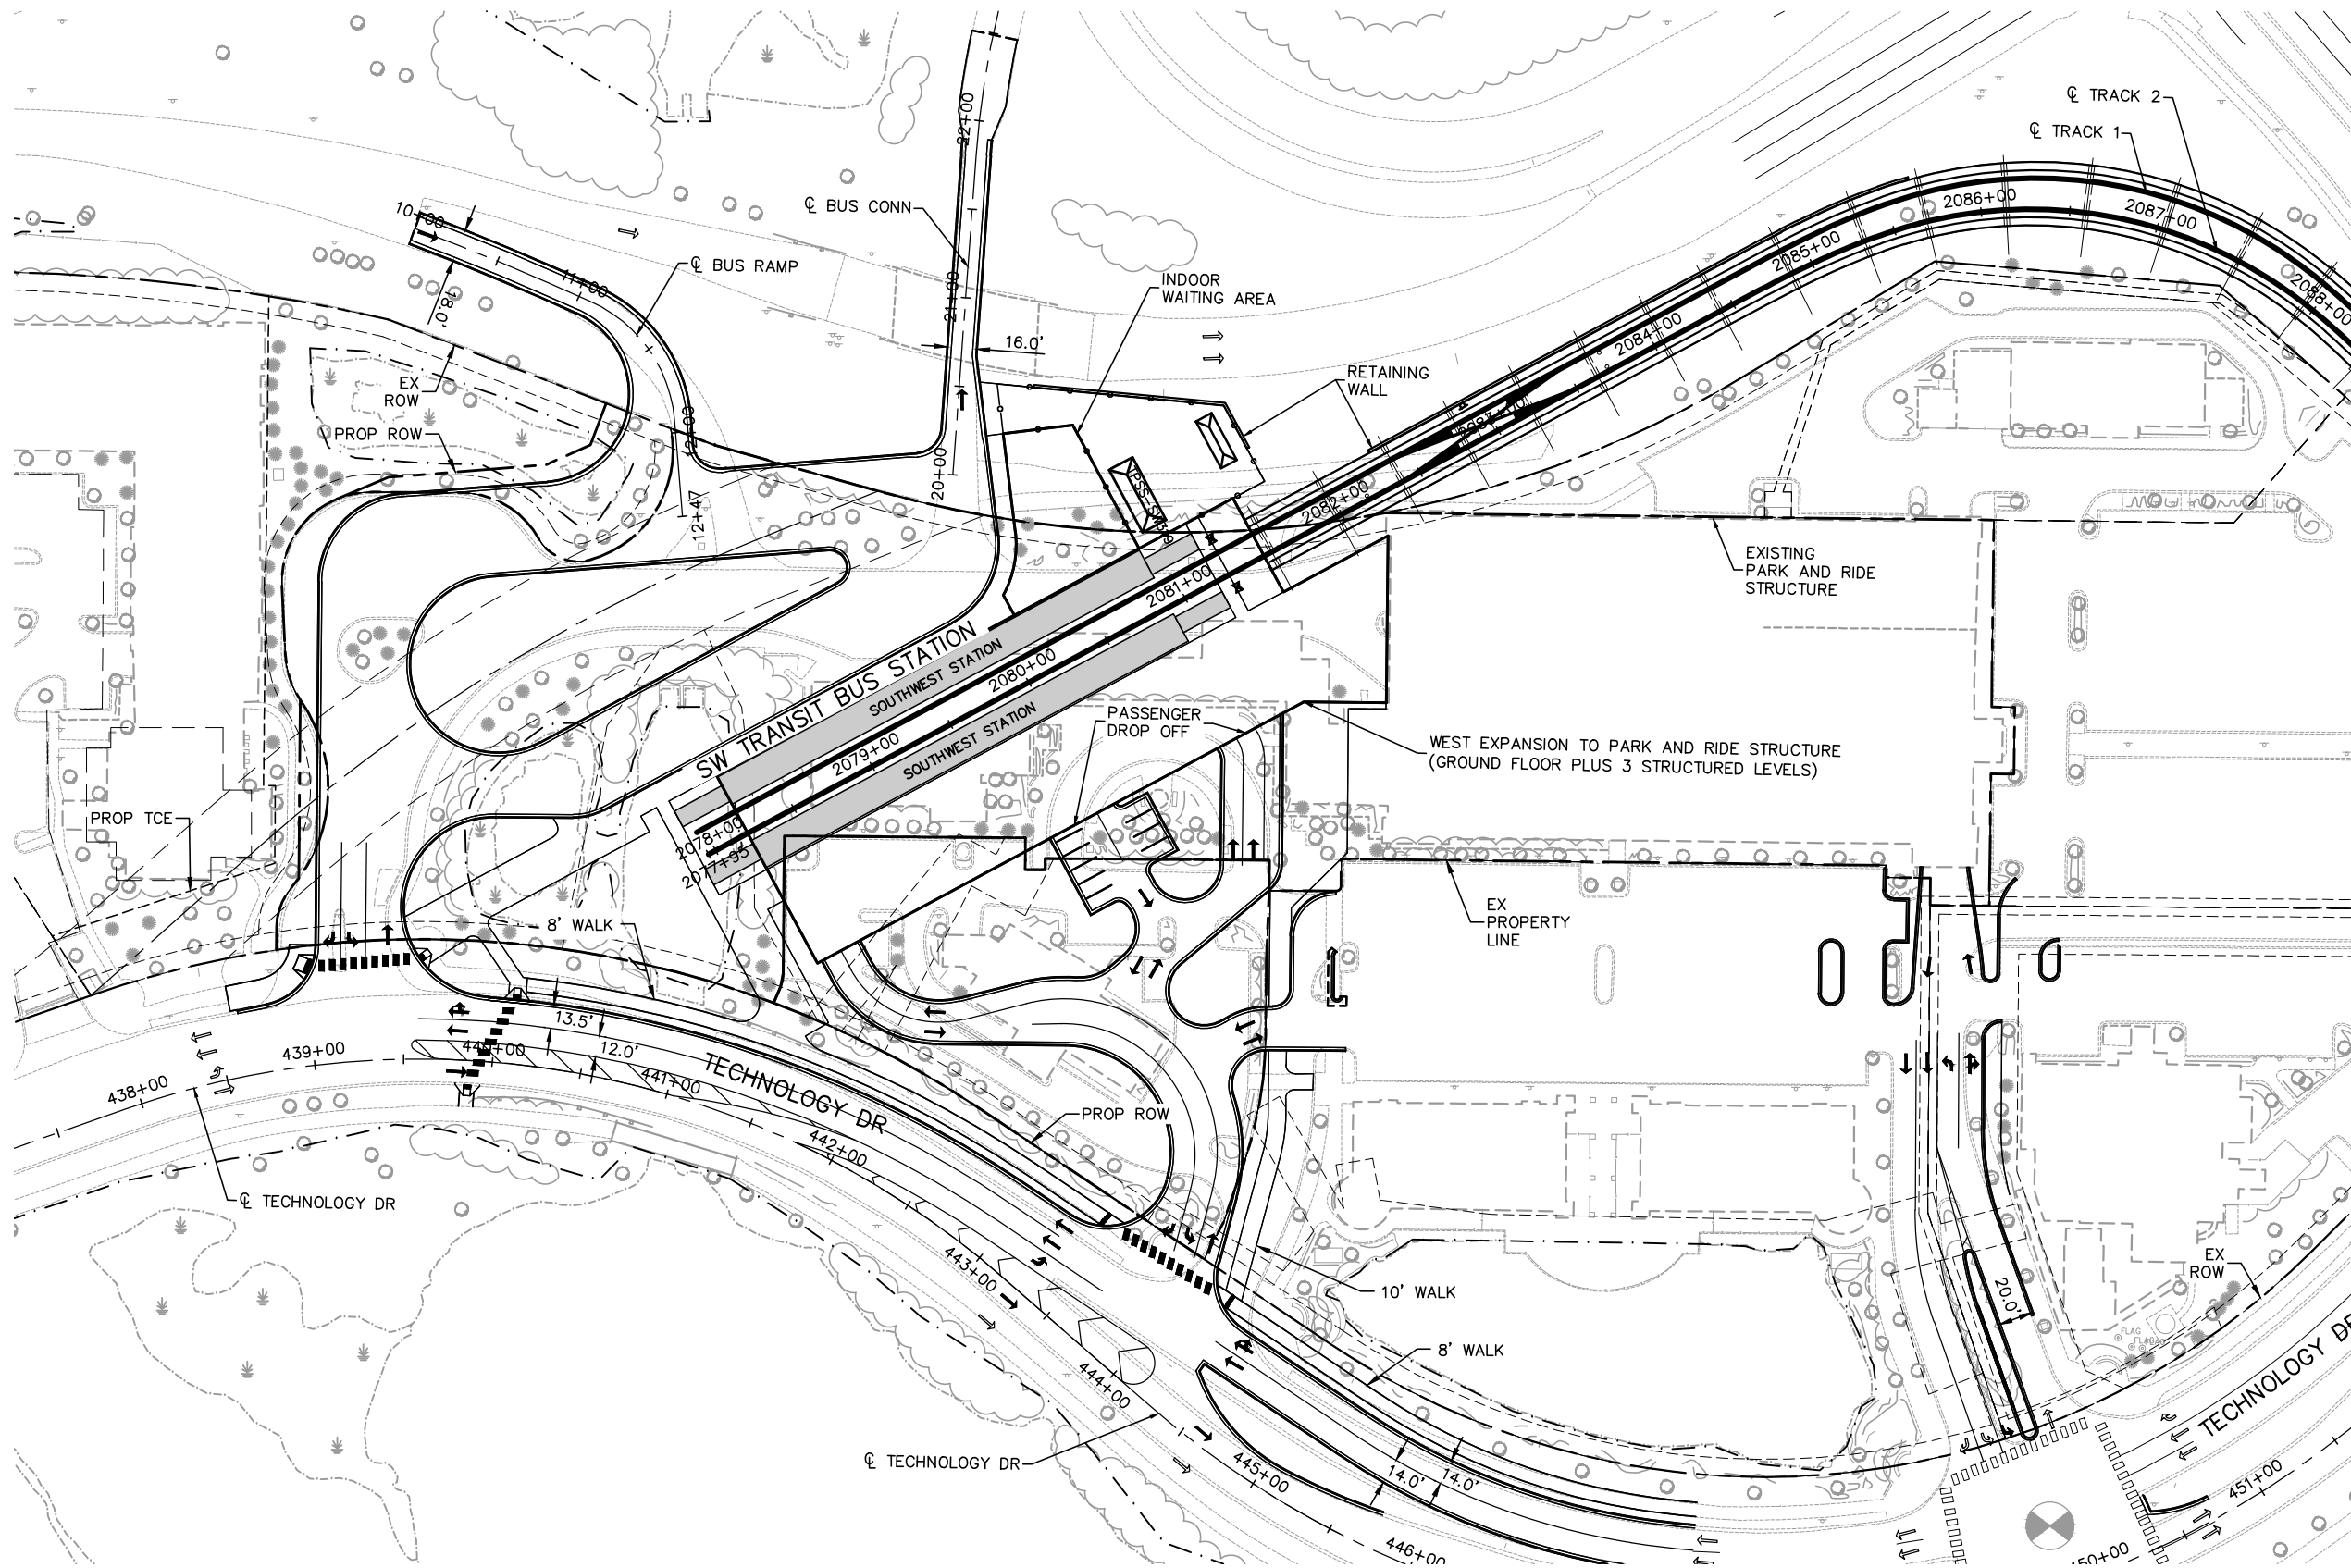

NO.	DATE	BY	CHECK	DESIGN	REVISION / SUBMITTAL

AECOM

SRH
Consulting Group, Inc.

METROPOLITAN
C O U N C I L

SOUTHWEST
Green Line Light Extension

MUNICIPAL CONSENT


WEST SEGMENT 1
SOUTHWEST STATION PARK AND RIDE
SITE PLAN

DISCIPLINE:
CIVIL


SHEET NAME:
W1-CIV-SIT-001

SHEET
44
OF
45

Jul, 20 2015 05:21 pm V:\3400_ADC\CAD\SEGMENT W1\PLAN SHEETS MC\ARCH\W1-ARC-STA-PLN.dwg By: Ebsenjr

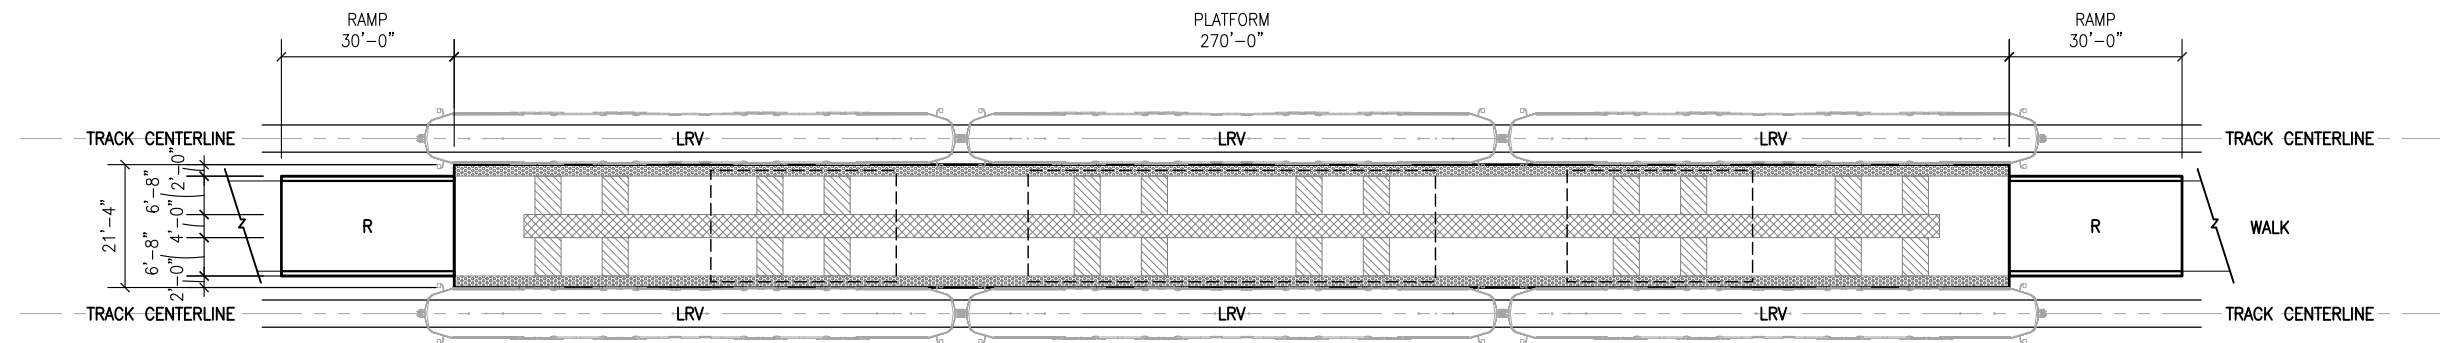

TOWN CENTER STATION
(DEFERRED)

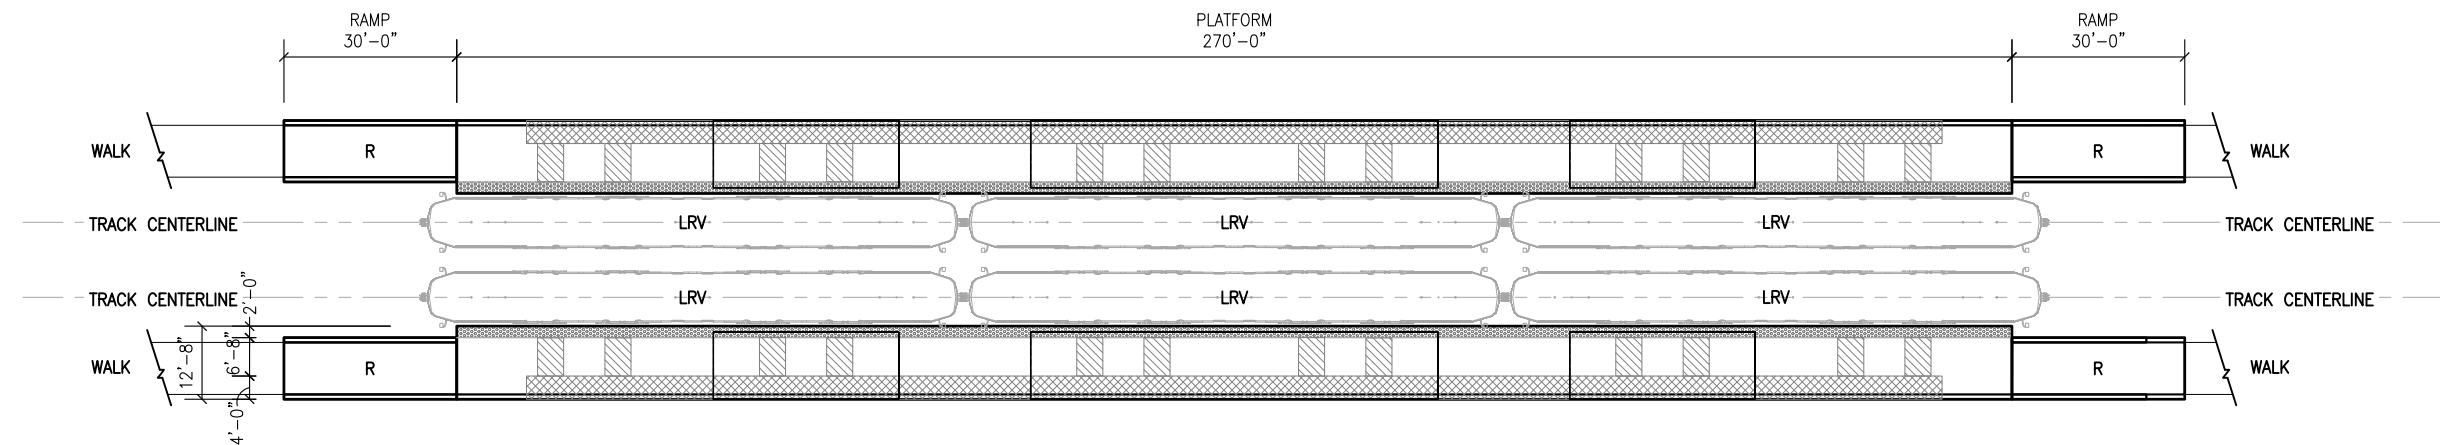

SOUTHWEST STATION

STATION PLATFORM ELEMENTS:

- R** APPROACH RAMPS
 - LESS THAN 5% SLOPE
 - HAND RAILINGS ON BOTH SIDES
- PATRON CIRCULATION ZONE
 - CLEAR OF OBSTRUCTIONS
 - WIDE ENOUGH TO ALLOW COMFORTABLE PASSAGE OF TWO PEOPLE
- ▨** TRAIN LOADING AND UNLOADING ZONE
 - AREAS WHERE TRAIN DOORS ARE LOCATED WHEN LRV IS AT STATION PLATFORM.
- ▩** PATRON WAITING AREA AND STRUCTURE ZONE
 - FARE COLLECTION EQUIPMENT
 - COMMUNICATIONS AND ELECTRICAL EQUIPMENT
 - INFORMATION KIOSKS
 - TRASH CANS
 - SIGNAGE
- ▭** SHELTER AND CANOPY STRUCTURE
 - COVERED WINDSCREEN/SHELTER AREAS WITH BENCHES AND LEANING RAILS
 - PROTECTION AT BOARDING AREAS
- ▧** BOARDING EDGE
 - ADA DETECTABLE WARNING AT EDGE OF PLATFORM

STATION TYPE BY LOCATION:

STATION CANOPY DESIGN VARIES BY STATION TYPE AND LOCATION

SOUTHWEST STATION: TOWN SQUARE TYPE

TOWN CENTER STATION (DEFERRED): TOWN SQUARE TYPE

NO.	DATE	BY	CHECK/DESIGN	REVISION / SUBMITTAL

AECOM

MUNICIPAL CONSENT



**WEST SEGMENT 1
STATION LAYOUTS
CENTER AND SIDE PLATFORM**

DISCIPLINE: **ARCHITECTURE**

SHEET NAME: **W1-ARC-STA-PLN**

SHEET
45
OF
45