

Minnesota Municipal Commission  
459 Rice Street  
St. Paul, Minnesota 55103

~~RECEIVED~~  
**MAR - 6 1967**

Mr. Kenneth Ross  
City Clerk  
Benson, Minnesota


Dear Mr. Ross:

The Municipal Commission finds that all the requirements of Minn. Stat. 414.03, Subd. 2 and Rules of Procedure of the Commission have been met and has accepted your Ord. No. 157 for filing on **MAR - 6 1967**.

If there is any future reference to this annexation, please refer to Becket A-1105.

Cordially,

MUNICIPAL COMMISSION

  
Irving R. Kaldsen  
Secretary

IRE/pdl


cc: Secretary of State  
County Auditor  
Township Clerk

18675

CLERK'S CERTIFICATE

I, Kenneth Ross the duly appointed and acting City Clerk of the City of Benson and the Keeper of records thereof, do hereby certify that the attached copy of Ordinance 157 "An Ordinance Extending the Corporate Limits of the City of Benson to Include Certain Unincorporated Territory seventy-five per cent or more Bordered on Three Sides by the City" and map relating thereto are true and correct copies of the Original Copy on file in my office and that the Ordinance was duly passed and approved by the Benson City Council of Benson, Minnesota.

Witnesseth that I have hereunto set my hand this 26 of Jan. 1967.

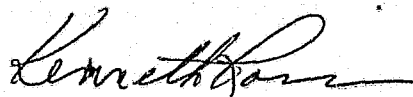


Kenneth Ross  
City Clerk

# 18675  
STATE OF MINNESOTA  
DEPARTMENT OF STATE

FILED


MAR 8 1967

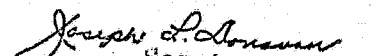  
Secretary of State

ANNEXATION MAP  
PART NW $\frac{1}{4}$  - SE $\frac{1}{4}$   
SEC 5, T12N, R39W  
CITY OF BENSON  
10/17/66

CENTER SECTION 5  
T12IN R39 W

$N\frac{1}{2} N\frac{1}{2} NW\frac{1}{4} SE\frac{1}{4}$   
(A)

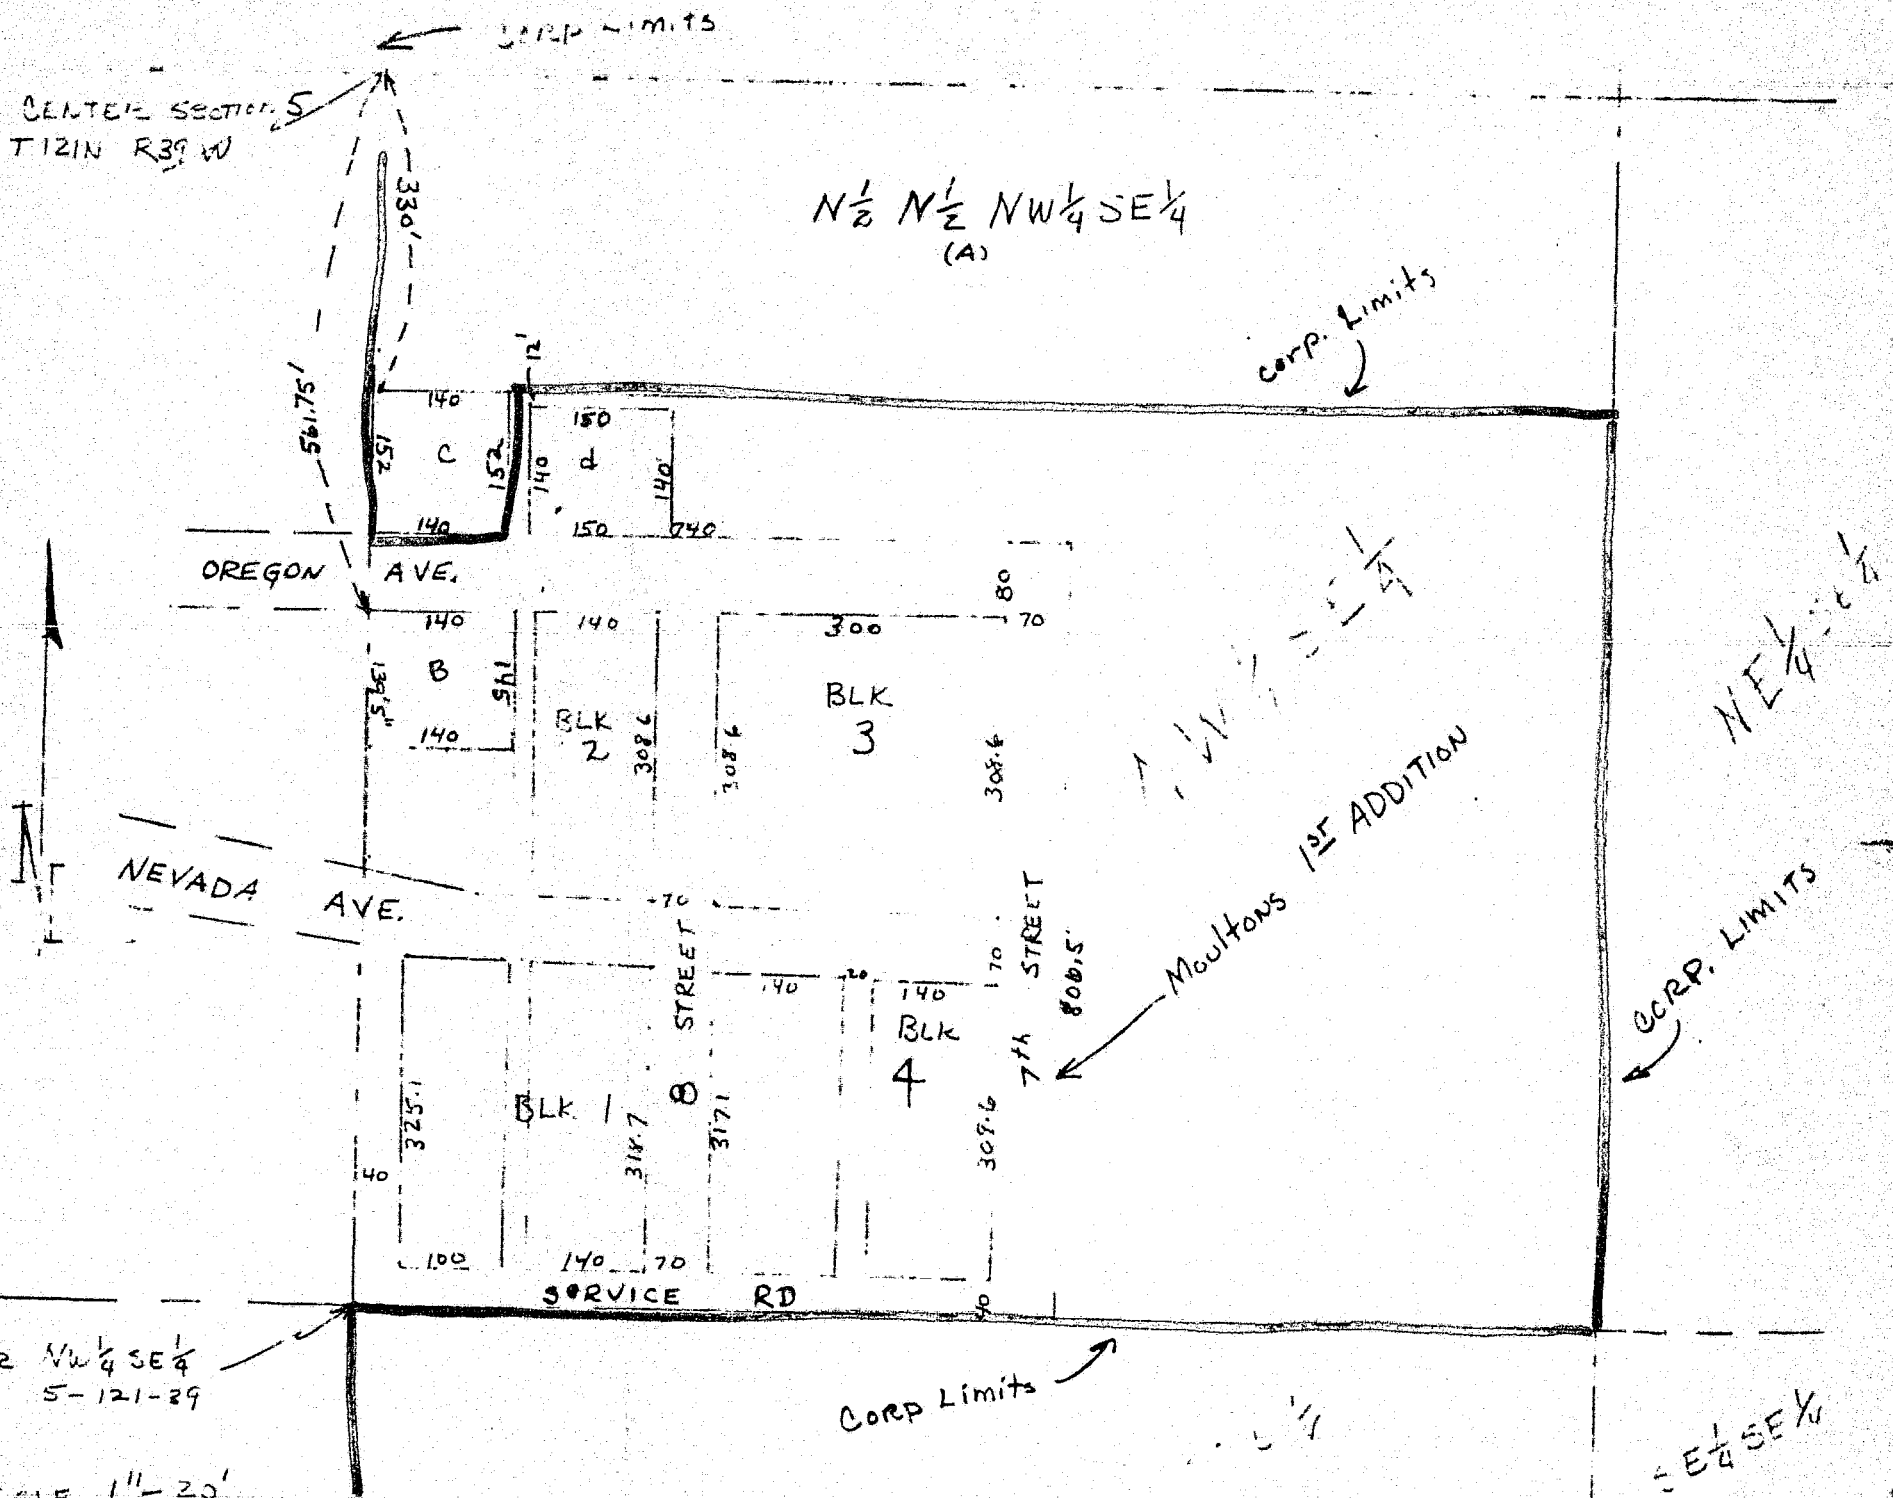

SW CORNER  $NW\frac{1}{4} SE\frac{1}{4}$   
5-121-29

SCALE 1" = 20'

$SE\frac{1}{4} SE\frac{1}{4}$

ORDINANCE NO. 157

AN ORDINANCE EXTENDING THE CORPORATE LIMITS OF THE CITY OF BENSON TO INCLUDE CERTAIN UNINCORPORATED TERRITORY 75 PER CENT OR MORE BORDERED ON THREE SIDES BY THE CITY.

WHEREAS, certain territory described below is not presently included within the corporate limits of any incorporate city, village, or borough; and

WHEREAS, this territory is 75 per cent or more bordered on three sides by the City of Benson and is deemed to be urban in character; and

WHEREAS, said land lies within the Township of Toring and that a notice of intent to annex such lands were served and filed with the Township of Toring more than 60 days preceding the date hereof; and

WHEREAS, no objection to the notice of intent to annex by ordinance has been received by the City of Benson;

The City of Benson does ordain:

Section 1. Territory Annexed. The corporate limits of the City of Benson, Minnesota, are hereby extended to include the unincorporated territory described as follows, which territory now is and has heretofore been 75 per cent or more bordered on three sides by the City of Benson and the butts thereon:

Area "C"

Beginning Three Hundred Thirty Feet South (330'S) of the Northwest (NW) Corner of Northwest Quarter of the Southeast Quarter (NW $\frac{1}{4}$ -SE $\frac{1}{4}$ ), Section Five (5), Township One Hundred Twenty-one (121), Range Thirty-nine (39); thence South One Hundred Fifty-two feet (152'); thence East One Hundred Forty feet (140'); thence North One Hundred Fifty-two feet (152'); thence West One Hundred Forty feet (140') to the place of beginning, and being a part of the Northwest Quarter of the Southeast Quarter (NW $\frac{1}{4}$ -SE $\frac{1}{4}$ ), Section Five (5), Township One Hundred Twenty-one (121), Range Thirty-nine (39).

Section 2. Filing. The city clerk is directed to file certified copies of this ordinance with the Secretary of State, the County Auditor of the county in which the property is located, and the Minnesota Municipal Commission.

Section 3. Effective Date of Annexation. This ordinance takes effect upon its passage and 30 days after publication and the filing of certified copies as directed in Section 2.

Adopted by the city council this 11th day of January, 1967.

Richard E. Aastad  
Mayor

Attest:

Lenora J. Hoen  
Clerk

# 18675  
STATE OF MINNESOTA  
DEPARTMENT OF STATE  
FILED  
MAR 8 1967

Joseph L. Johnson  
Secretary of State