



STATE OF MINNESOTA
MUNICIPAL COMMISSION

610 Capitol Square Building
10th & Cedar Streets
St. Paul, Minnesota 55101

August 8, 1969

Steve Magnusson, Clerk
Village Hall
Rothsay, Minnesota

Re: Docket Number A-1567 Ordinance Number No number
dated June 9, 1969

Dear Sir:

The Minnesota Municipal Commission acknowledges receipt and filing of the above Ordinance and filing fee in accordance with Minn. Stat. 414.03, Subd. 2 as amended, and the Rules of Procedure.

Please refer to the above docket and ordinance numbers in any future reference to this annexation.

Very truly yours,

MUNICIPAL COMMISSION

Bruce Rasmussen
Bruce Rasmussen
Secretary

BR/pdl
c.c. Secretary of State
County Auditor
Township
Attorney
Municipality

#20867

AN ORDINANCE RELATIVE TO THE EXTENSION OF THE VILLAGE OF ROSEMOUNT, MINNESOTA, TO INCLUDE CERTAIN UNPLATTED LANDS SITUATED IN CERTAIN TOWNSHIPS, RANGE AND MERIDIAN WITH SAID VILLAGE OF ROSEMOUNT.

WHEREAS, a petition duly made and executed by all of the owners of the unplatted lands situated in Otter Tail County, Minnesota, and abutting the Village of Roseway, Minnesota, have petitioned the Council of said Village to have such land included within the Village, and;

WHEREAS, the said lands constitute one contiguous tract or parcel not containing 200 acres in area and are so conditioned as properly to be subject to Village government, and;

WHEREAS, the Village Council desires by Ordinance to so extend the Village boundaries as to include the same in accordance with the Statute in such case made and provided,

THE VILLAGE COUNCIL OF THE VILLAGE OF ROSEMOUNT, MINNESOTA, DO HEREBY ENACT:

SECTION I. The Village boundaries of the Village of Roseway, Counties of Wilkin and Otter Tail, State of Minnesota, are hereby extended so as to include within the Village the following unplatted land situated in the County of Otter Tail, State of Minnesota, described as follows:

That part of Government Lot Two (2) and Three (3) in Section Thirty (30), Township one Hundred Twenty-five (125) North, Range forty-four (44) West described as follows:

Beginning 55 feet East of the Northwest Corner of said Government Lot Two (2), thence running North parallel with the West line of Government Lot Two (2) a distance of 724.0 feet to the South right of way line of State Highway No. 94, thence North $50^{\circ}55'$ East along said right of way a distance of 126.0 feet, thence South $75^{\circ}55'$ East along same line a distance of 280.0 feet, thence South parallel with West line of Government Lot Two (2) a distance of 1150.65 feet, thence West at right angles a distance of 375.0, more or less, to the East right of way line of a Co. Highway, thence North along this road right of way a distance of 526.0 feet to the point of beginning, containing 10.00 acres, more or less.

SECTION II. The lands described above are declared to be a part of and included within the Village of Roseway to all intents and purposes the same as though originally within the incorporated limits of said Village.

SECTION III. The Village Clerk of the Village of Roseway shall file a certified copy of this Ordinance with the State of Minnesota, Municipal Commission, St. Paul, Minnesota; the Secretary of State of the State of Minnesota; and the County Auditor of the County of Otter Tail, State of Minnesota in compliance with Section 414.03, Minnesota Statutes and a like copy in the Office of the Register of Deeds, Otter Tail and Wilkin Counties, State of Minnesota.

SECTION IV. This Ordinance shall be in full force and effect from and after its adoption by the Village Council and filing as required by law.

SECTION V. All Ordinances, Resolutions and parts of Ordinances in conflict with this Ordinance and its provisions are hereby repealed.

Adopted at a Special meeting of the Village Council of
the Village of Rothsay, Minnesota, held on the 9 day
of June, 1969.

The following voted in favor: Dale Brandt, Otto-More
Steve E. Magnusson

The following voted against the same: None

APPROVED:

Steve E. Magnusson
Village Clerk

Jack J. Anderson
Mayor

(Seal)

COUNTY OF MINNESOTA }
COUNTY OF WILKIN } ss.

I, Steve E. Magnusson, the duly appointed, qualified and acting Village Clerk of the Village of Rothsay, Minnesota, do hereby certify that I am the Custodian of the minutes of all proceedings had and held by the Village Council of said Village and that I have compared the foregoing Ordinance with the original Ordinance passed and adopted by the Village Council of said Village at a Special meeting thereof held on the 9 day of June, 1969 at 7:30 Pm o'clock and that the foregoing constitutes a true and correct copy thereof and that the same has not been amended or rescinded and is in full force and effect.


IN WITNESS WHEREOF, I have hereunto set my hand and affixed the seal of said Village this 9 day of June, 1969.

Steve E. Magnusson

20867

STATE OF MINNESOTA
DEPARTMENT OF STATE
FILED
AUG 19 1969

Secretary of State

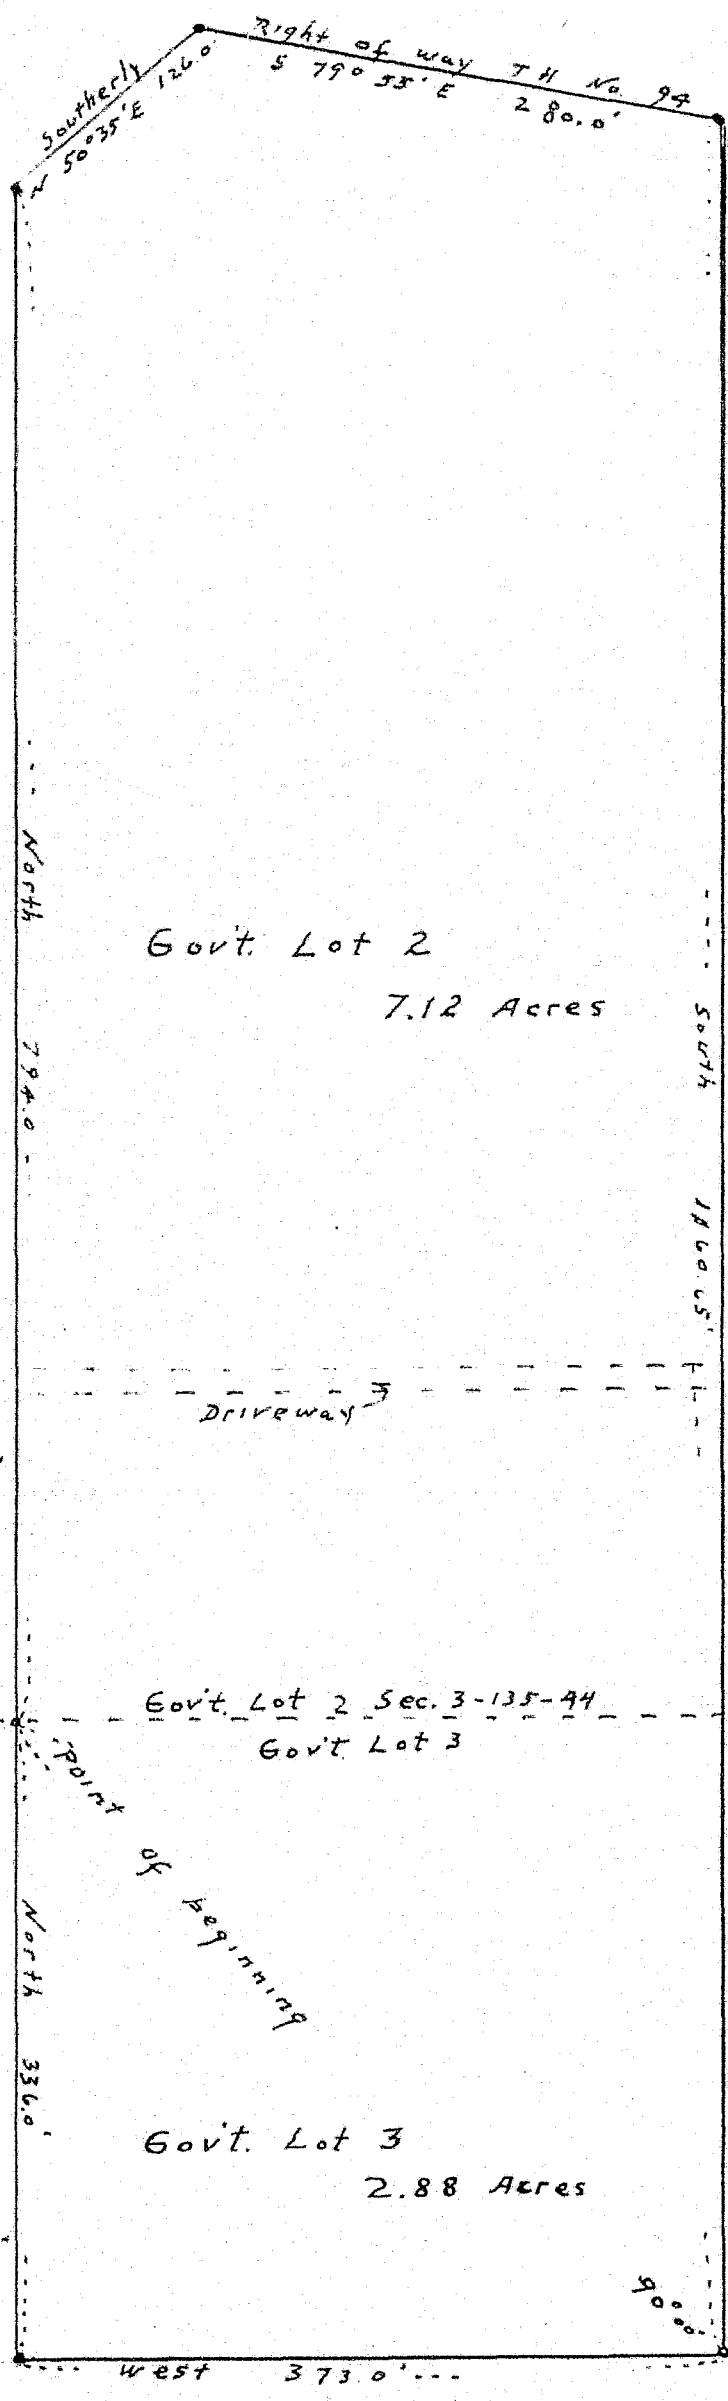

WILKIN CO.
 OTTER TAIL CO.

Govt. Lot 2
 7.12 Acres

Govt. Lot 2 Sec. 3-135-44
 Govt. Lot 3

Govt. Lot 3
 2.88 Acres



Scale - 1" = 100'

SW Cor. Govt. Lot 2
 Sec. 30-135-44
 Line between Sec. 30-135-44
 & Sec. 25-135-45

North 794.0

South 1860.5'

North 336.0'

West 373.0'

SURVEY No 3

Description for Survey No. 3

That part of Government Lot Two (2) and Three (3) in Section Thirty (30), Township one hundred thirty five (135) N., Range Forty four (44) W. described as follows;
Beginning 55 feet East of the Southwest corner of said Government Lot Two (2), thence running North parallel with the west line of Government Lot 2 a distance of 794.0 feet to the south right of way line of Trunk Highway No. 94 thence $N50^{\circ}35'E$ along said right of way a distance of 126.0 feet, thence $S79^{\circ}55'E$ along same line a distance of 280.0 feet, thence south parallel with west line of Gov't Lot 2 a distance of 1160.65 feet, thence west at right angles a distance of 373.0, more or less, to the East right of way line of a County Highway, thence North along this road right of way a distance of 336.0 feet to the point of beginning, containing 10.00 acres, more or less.

20867
STATE OF MINNESOTA
DEPARTMENT OF STATE
FILED
AUG 19 1969

Joseph L. Olson
Secretary of State

at report
w
vision and that I am a duly Registered L.
under the laws of the State of Minn.
John Reber

ate 2-28-69 No. 2650