



Phone: 221-2428

STATE OF MINNESOTA
MUNICIPAL COMMISSION

610 Capitol Square Building
10th & Cedar Streets
St. Paul, Minnesota 55101

Sept. 11, 1970

Mr. Edward G. Bayuk, Clerk
City Hall 250 Miller Ave.
White Bear Lake, Minnesota

Re: Docket Number A-1786 Ordinance Number 484

Dear Sir:

The Minnesota Municipal Commission acknowledges receipt and filing of the above Ordinance and filing fee in accordance with Minn. Session Laws 1969, Chapter 1146, Section 12 and the Rules of Procedure.

According to law, this annexation is final upon filing a copy of the ordinance with the Town Clerk, County Auditor and Secretary of State in addition to the Municipal Commission.

Please refer to the above docket and ordinance numbers in any future reference to this annexation.

Very truly yours,

MUNICIPAL COMMISSION

Bruce Rasmussen

Bruce Rasmussen
Executive Secretary

BR/mg

c.c. Secretary of State
County Auditor
Township
Attorney
Municipality

21747

ORDINANCE NO. 484

AN ORDINANCE ANNEXING LAND TO THE CITY OF WHITE BEAR LAKE, MINNESOTA

WHEREAS, the owners of all of the land hereinafter described, which is unplatted and does not exceed 200 acres, have petitioned the City Council of the City of White Bear Lake, Minnesota, to have said land annexed to the City of White Bear Lake, Minnesota; and

WHEREAS, a copy of said Petition was filed with the required governmental units and the Minnesota Municipal Commission, and

WHEREAS, no written objections to such annexation have been submitted to the Minnesota Municipal Commission or the City of White Bear Lake within the 30 day period required by Minnesota Statutes, and

WHEREAS, the City Council feels that such annexation will be to the best interest of the City of White Bear Lake and of the territory affected.

NOW, THEREFORE, the Council of the City of White Bear Lake, Minnesota, does ordain:

1. That the following described land situated in Ramsey County, Minnesota, to-wit:

The west one hundred feet (100) of the south two hundred sixty four (264) feet of Lot eight (8), Auditor's Subdivision No. 83, Ramsey Co., Minn., according to the plat thereof now on file and of record in the office of the Register of Deeds within and for said County and State, and including that part of Ninth Street adjacent to Lot 8.

2. That upon the effective date of this Ordinance such land shall become a part of said City as if it has been originally a part thereof.

3. This Ordinance shall take effect and the annexation shall be deemed final after its passage, approval and publication, and after a copy of such is filed with the Ramsey County Auditor, Secretary of State for the State of Minnesota, and the Minnesota Municipal Commission.

Passed by the City Council of the City of White Bear Lake, Minnesota, this 12th day of May, 1970.

ATTEST:

Edward G. Bayuk
Edward G. Bayuk, City Clerk


Dean Fenner
Dean Fenner, Mayor

Edward I. Butler
Edward I. Butler, Chairman

I, Edward G. Bayuk, Clerk of the City of White Bear Lake, Minnesota do hereby certify that the foregoing ordinance is a true and correct copy of Ordinance No. 484 passed by the City Council the 12th day of May, 1970.

21747
STATE OF MINNESOTA
COUNTY OF RAMSEY
CITY OF WHITE BEAR LAKE
Edward G. Bayuk
Edward G. Bayuk, City Clerk

LOCATION PLAN

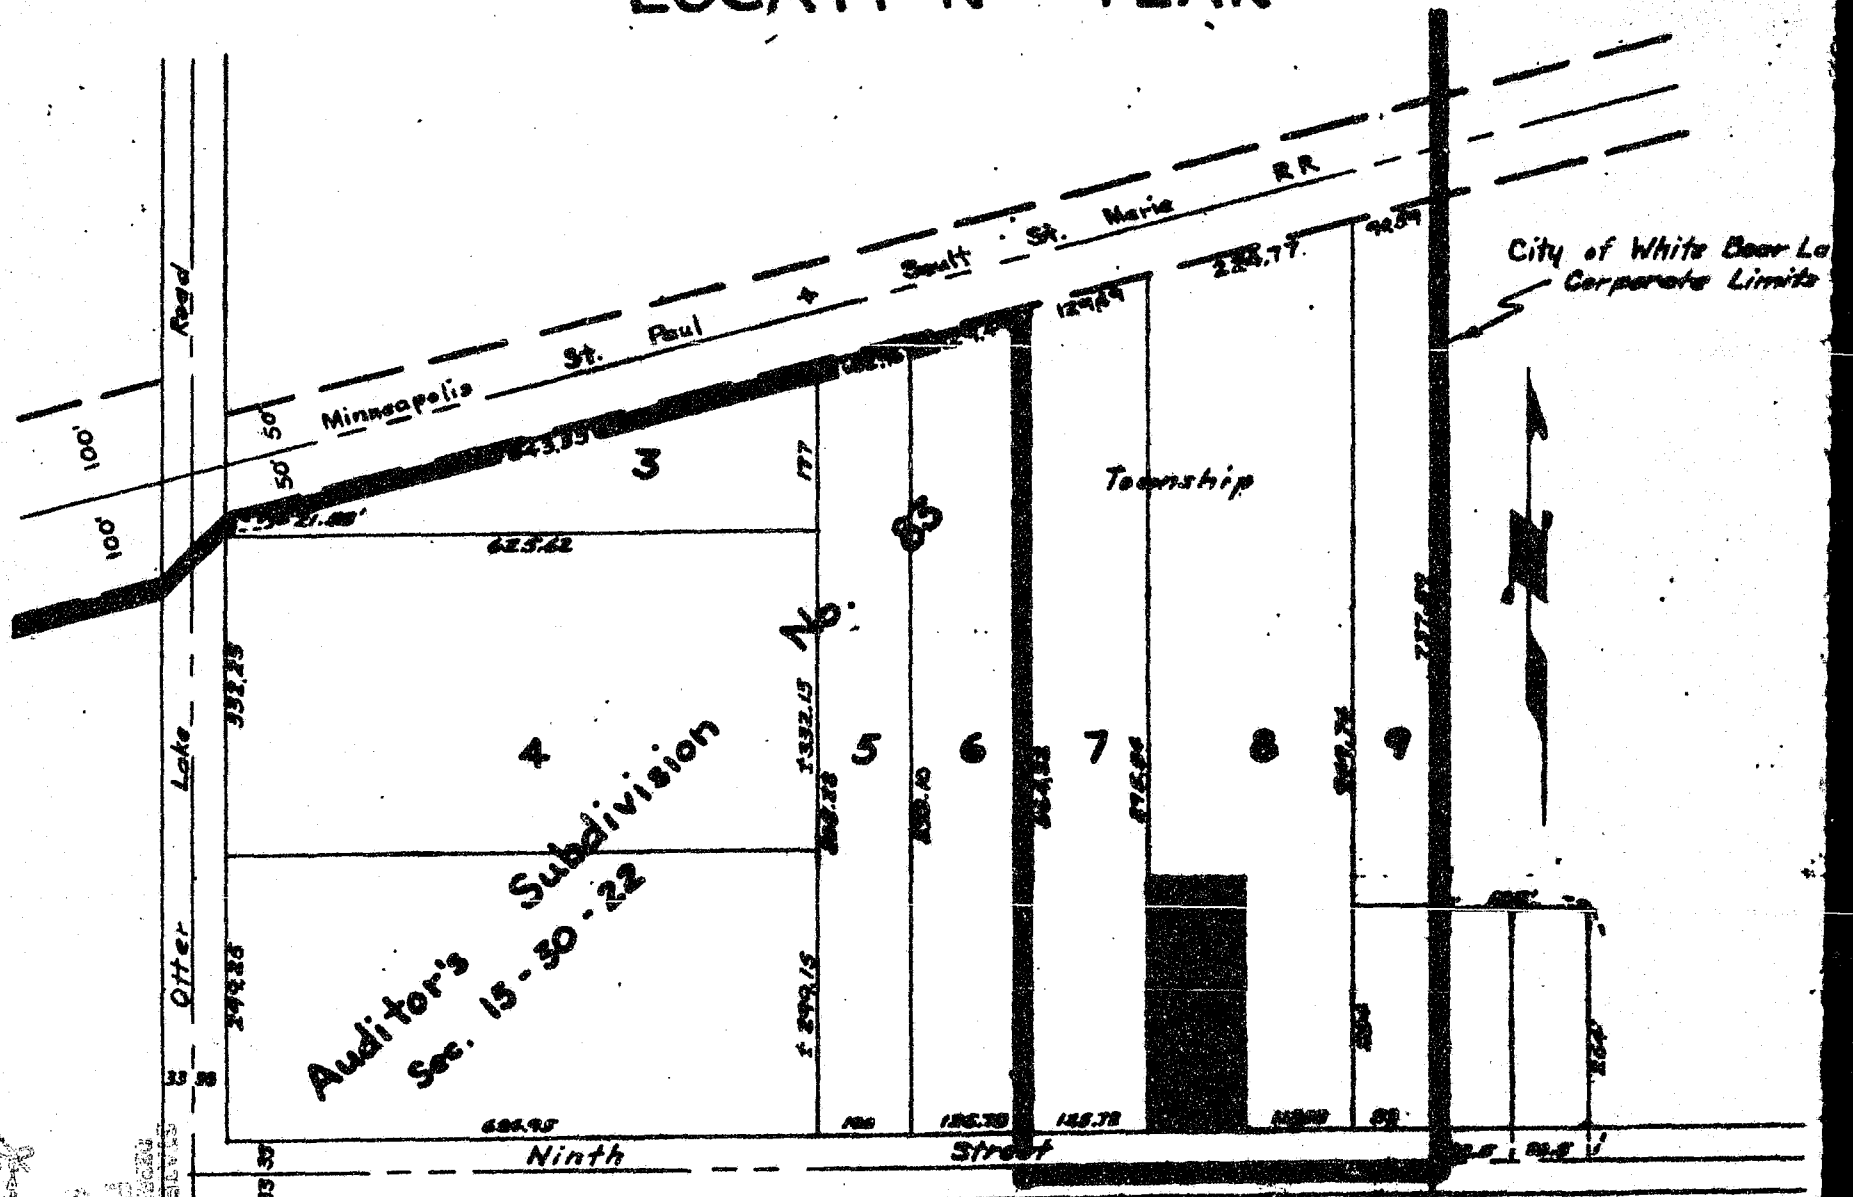

Legend

 Petitioned for Annexation

Scale: 1" = 200'

Dwn. By: A. F. S.
Date: April 6, 1970.

STATE OF MINNESOTA
COUNTY OF ANOKA
TOWNSHIP OF WHITE BEAR LAKE
SECTION 15-30-22
L74212 #