

Phone: 221-2428

STATE OF MINNESOTA
MUNICIPAL COMMISSION

610 Capitol Square Building
10th & Cedar Streets
St. Paul, Minnesota 55101

Oct. 9, 1970

Mr. John S. Carter, Clerk
City Hall 207 Lafayette St.
Winona, Minnesota

Re: Docket Number A-1884 Ordinance Number 2174

Dear Sir:

The Minnesota Municipal Commission Acknowledges receipt and filing of the above Ordinance and filing fee in accordance with Minn. Session Laws 1969, Chapter 1146, Section 12 and the Rules of Procedure.

According to law, this annexation is final upon filing a copy of the ordinance with the Town Clerk, County Auditor and Secretary of State in addition to the Municipal Commission.

Please refer to the above docket and ordinance numbers in any future reference to this annexation.

Very truly yours,

MUNICIPAL COMMISSION

Bruce Rasmussen

Bruce Rasmussen
Executive Secretary

BR/mg


c.c. Secretary of State ✓
County Auditor
Township
Attorney
Municipality

21845

STATE OF MINNESOTA)
County of Winona) ss

I, John S. Carter, City Clerk in and for the City of Winona, county and state aforesaid, do hereby certify that I have the care and custody of the ordinance adopted by the City Council of said City; that the annexed and foregoing ordinance is a true, correct and compared copy of the original thereof as adopted by said City Council on the 5th day of August, 1970, numbered 2174, and published in the official news paper of the City on August 5, 1970, and now in full force and effect.

IN WITNESS WHEREOF, I have hereunto set my hand and the seal of said City of Winona, Minnesota, this 5th day of August, 1970.

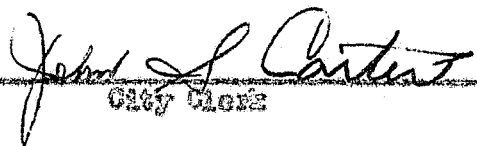

City Clerk

Ordinance No. 2174
AN ORDINANCE EXTENDING THE CORPORATE LIMITS
OF THE CITY OF WINONA TO INCLUDE
CERTAIN LAND

WHEREAS, the perimeter of the area of certain land described as follows
is sixty percent or more bordered by the City:

Beginning at the point of intersection of the North-South Quarter
line of Section Thirty-five (35), Township One Hundred Seven (107)
North, Range Seven (7) West, of the Fifth Principal Meridian, and
the South line of Glen Lane in 2nd Glen Echo Subdivision, thence
South 80° 19' West along the South line of Glen Lane 66.27 feet to
the East line of Glen Echo Lane, thence South 30° 51' East along the
East line of Glen Echo Lane 309.77 feet to the South line of Old
West Burns Valley Road, thence North 77° 36' East along the South
line of Old West Burns Valley Road 45.8 feet, more or less, to the
North-South Quarter line of said Section Thirty-five (35), thence
North along the North-South Quarter line to the point of beginning,
and

WHEREAS, a notice of intent to annex was duly served on the Town Board
of Winona Township on June 3, 1970,
and more than sixty days have passed since said service, and

WHEREAS, no objections by the said Board have been served on the Minnesota
Municipal Commission,

NOW, THEREFORE, the City of Winona does ordain:

Section 1. The corporate limits of the City of Winona, Minnesota, are
hereby extended to include the land described as follows:

Beginning at the point of intersection of the North-South Quarter
line of Section Thirty-five (35), Township One Hundred Seven (107)
North, Range Seven (7) West, of the Fifth Principal Meridian, and
the South line of Glen Lane in 2nd Glen Echo Subdivision, thence
South 80° 19' West along the South line of Glen Lane 66.27 feet to
the East line of Glen Echo Lane, thence South 30° 51' East along the
East line of Glen Echo Lane 309.77 feet to the South line of Old
West Burns Valley Road, thence North 77° 36' East along the South
line of Old West Burns Valley Road 45.8 feet, more or less, to the
North-South Quarter line of said section Thirty-five (35), thence
North along the North-South Quarter line to the point of beginning.

Section 2. The City Clerk is hereby directed to file a copy of this
order with the Minnesota Municipal Commission, the Town Clerk of Winona
Township, the County Auditor, and the Secretary of State.

Section 3. This ordinance shall take effect and be deemed final upon the

filing of said copies.

Passed at Winona, Minnesota, this 3rd day of August, 1970.

Barry Nelson
Mayor, Acting

Attested by:


Orlando A. Carter
City Clerk

#21845
STATE OF MINNESOTA
DEPARTMENT OF STATE

FILED

OCT 15 1970


Joseph A. Lombardi
Secretary of State

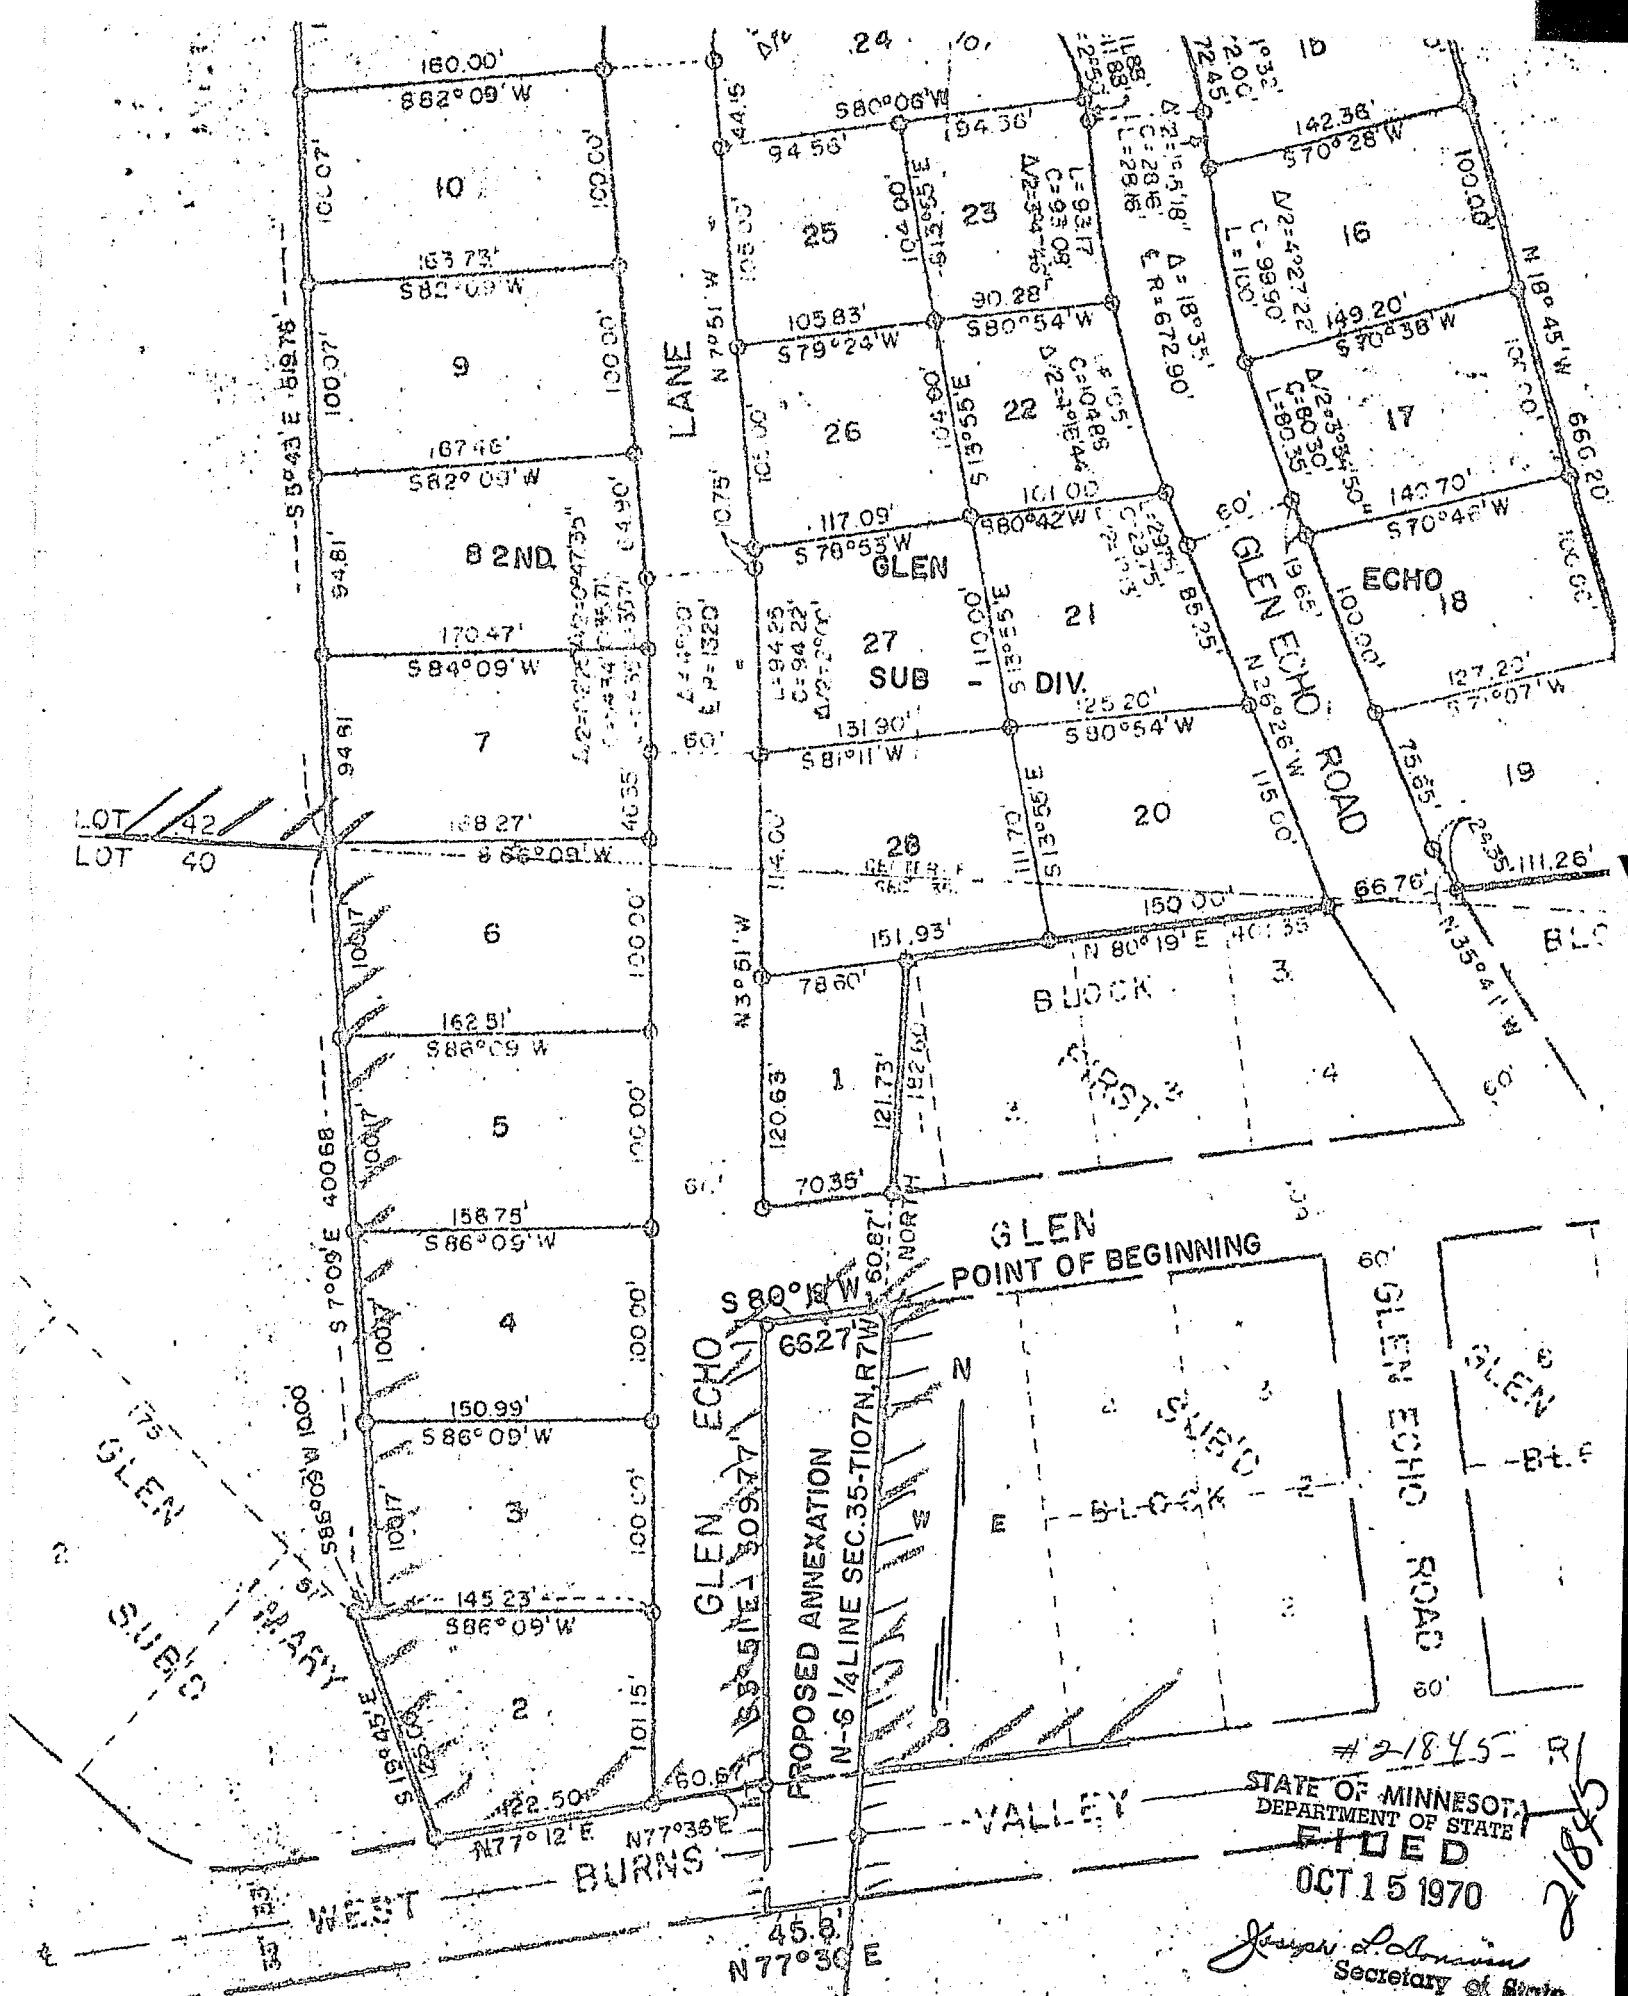

#21845- R/ 5/8/72

STATE OF MINNESOTA
 DEPARTMENT OF STATE
FILED
 OCT 15 1970
Joseph L. Johnson
 Secretary of State

SCALE - 1" = 100'
 O - DENOTES IRON PIPE MONUM.

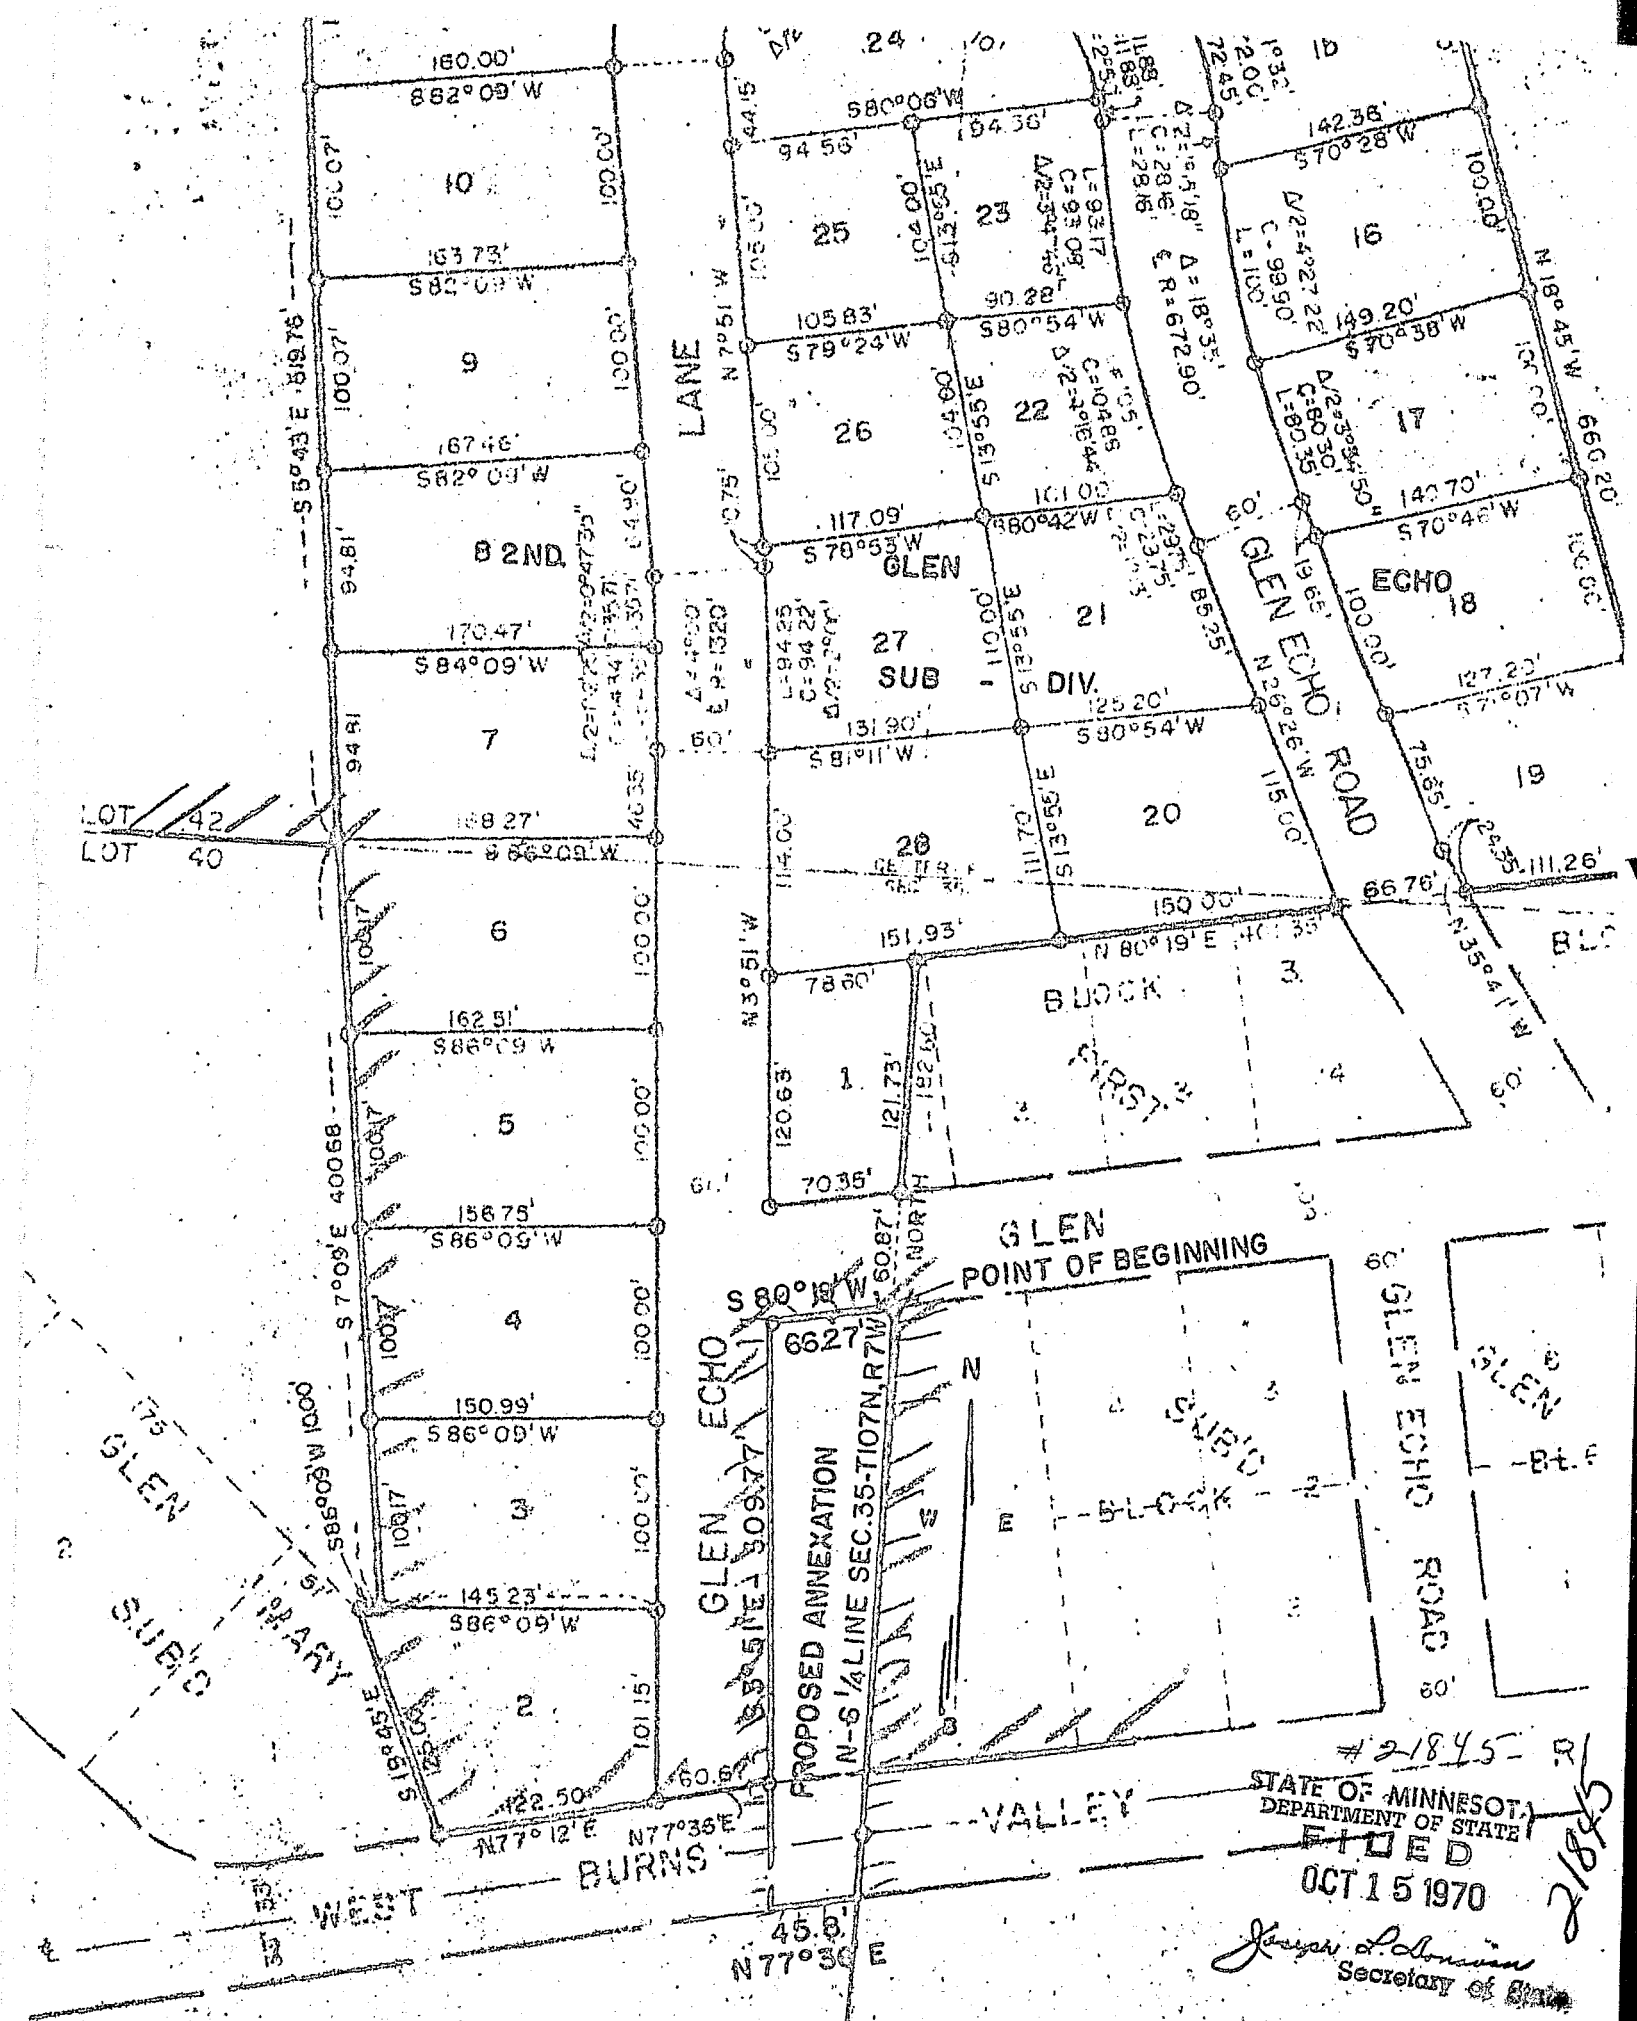

STATE OF MINNESOTA
DEPARTMENT OF STATE

FILED
OCT 15 1970

Joseph A. Johnson
Secretary of State

SCALE - 1" = 100'

O - DENOTES IRON PIPE MONUMENT

#21845-R
58812