

An Equal Opportunity Employer

Phone: 296-2428



STATE OF MINNESOTA
MUNICIPAL BOARD

Suite 165 Metro Square
7th & Robert Streets
St. Paul, Minnesota 55101

February 10, 1978

Mr. Richard Benzkofer
City Recorder
500 Fourth Ave. N.E.
Austin, MN 55912

Re: Docket Number A-3255 Ordinance Number 1319

City of Austin

Ladies and Gentlemen:

The Minnesota Municipal Board acknowledges receipt and filing of the above Ordinance and filing fee in accordance with Minnesota Statutes, Chapter 414, and the Rules of Procedure.

According to law, this annexation is final upon filing a copy of the ordinance with the Town Clerk, County Auditor, Secretary of State and the Municipal Board. (Since the ordinance has already been filed with the Municipal Board, no additional copies are required.)

Please refer to the above docket and ordinance numbers in any future reference to this annexation.

Sincerely yours,

MUNICIPAL BOARD

A handwritten signature in cursive script, appearing to read "Patricia D. Lundy".

Patricia D. Lundy
Assistant Executive Secretary

PDL:es

c.c. Secretary of State ✓
County Auditor
Township
Attorney
Municipality

STATE OF MINNESOTA
DEPARTMENT OF STATE
FILED
FEB 22 1978
Joan Anderson Howe
Secretary of State

31293

CERTIFICATE

Austin

Richard Benzkofer, City Recorder of the City of Austin, does hereby certify and state:

1. That he is the duly appointed, qualified, and acting Recorder of the City of Austin
2. That as such City Recorder he has charge of all minute, resolution and ordinance books of the City of Austin, and all official records of the City of Austin. That as such City Recorder he also has charge of the corporate seal of the City of Austin, which seal is affixed to this Certificate.
3. That he has compared the document attached to this Certificate with the original document on file in his office and that the attached copy is a full, true, and correct copy of the original Ordinance Number 1319 in all respects.
4. That said Ordinance Number 1319 was duly passed and approved upon the date shown upon the said document and was duly published in the official newspaper of the City of Austin.
5. That all formalities required by the Charter of the City of Austin, or the laws of the State of Minnesota have been complied with in the passage of this (motion) (resolution) (ordinance) and it is now in full force and effect.

Subscribed and sworn to before me this

19 day of January, 1978

Orville L. Anderson

Notary Public, Mower County, Minn.

My Commission Expires 3/21/80

Richard Benzkofer

ORDINANCE EXTENDING THE CORPORATE LIMITS OF THE CITY OF AUSTIN TO INCLUDE CERTAIN UNINCORPORATED LAND ABUTTING THE CITY OF AUSTIN LIMITS.

WHEREAS, a certain petition dated June 22, 1977, requesting annexation of the territory described herein was duly presented to the Common Council on the 3rd day of October, 1977, and,

WHEREAS, the quantity of land embraces with the area described in the petition is approximately .578 acres of platted land, no part of which is included within the limits of any incorporated city, village or borough, and,

WHEREAS, THE petition was signed by all the owners, and,

WHEREAS, no objection to annexation have been received from the Town Board, the County Board, or the governing body of any municipality whose boundaries abut upon the land to be annexed, and,

WHEREAS, the land described hereinafter abuts the City limits on the south boundary thereof.

NOW, THEREFORE, THE COMMON COUNCIL OF THE CITY OF AUSTIN DO ORDAIN:

SECTION ONE: The City Council hereby determines that the annexation will be in the best interest of the City and of the territory affected. That the territory described herein abuts the city limits, it is urban or suburban in character, and that none of the said territories is now included within the limits of any city, village or borough.

SECTION TWO: The corporate limits of the City of Austin are hereby extended to include the platted land described as follows, and the same is hereby annexed to, and included within the City as effectually as if it had originally been a part thereof:

Beginning at the northwest corner of Outlot 61, Southgate 1st Addition, Mower County, Minnesota, in the northwest quarter of Section 16, Township 102 North, Range 18 West; thence southerly along the west line of Outlot 61 to the southwest corner of Outlot 64; thence easterly along the south line of Outlot 64 to the centerline of 12th Street S.W. (Trunk Highway No. 105); thence northerly along the centerline of 12th Street a distance of 168 feet; thence westerly at a right angle a distance of 183 feet to the point of beginning.

STATE OF MINNESOTA
DEPARTMENT OF STATE
FILED

FEB 22 1978

James Anderson
Secretary of State

31293
O.D.

SECTION THREE: The City Recorder is hereby directed to file certified copies of this ordinance with the Minnesota Municipal Commission, the Township Clerk, County Auditor, Registrar of Deeds, Austin Utilities, and the Secretary of State.

SECTION FOUR: The ordinance takes effect upon its passage and publication and filing of certified copies as directed in Section Three.

Passed by a vote of Yeas and Nays this 3rd day of January, 1978.


YEAS 7 NAYS 0

ATTEST:

Richard Benzler
City Recorder

APPROVED:

Robert J. Enright
Mayor

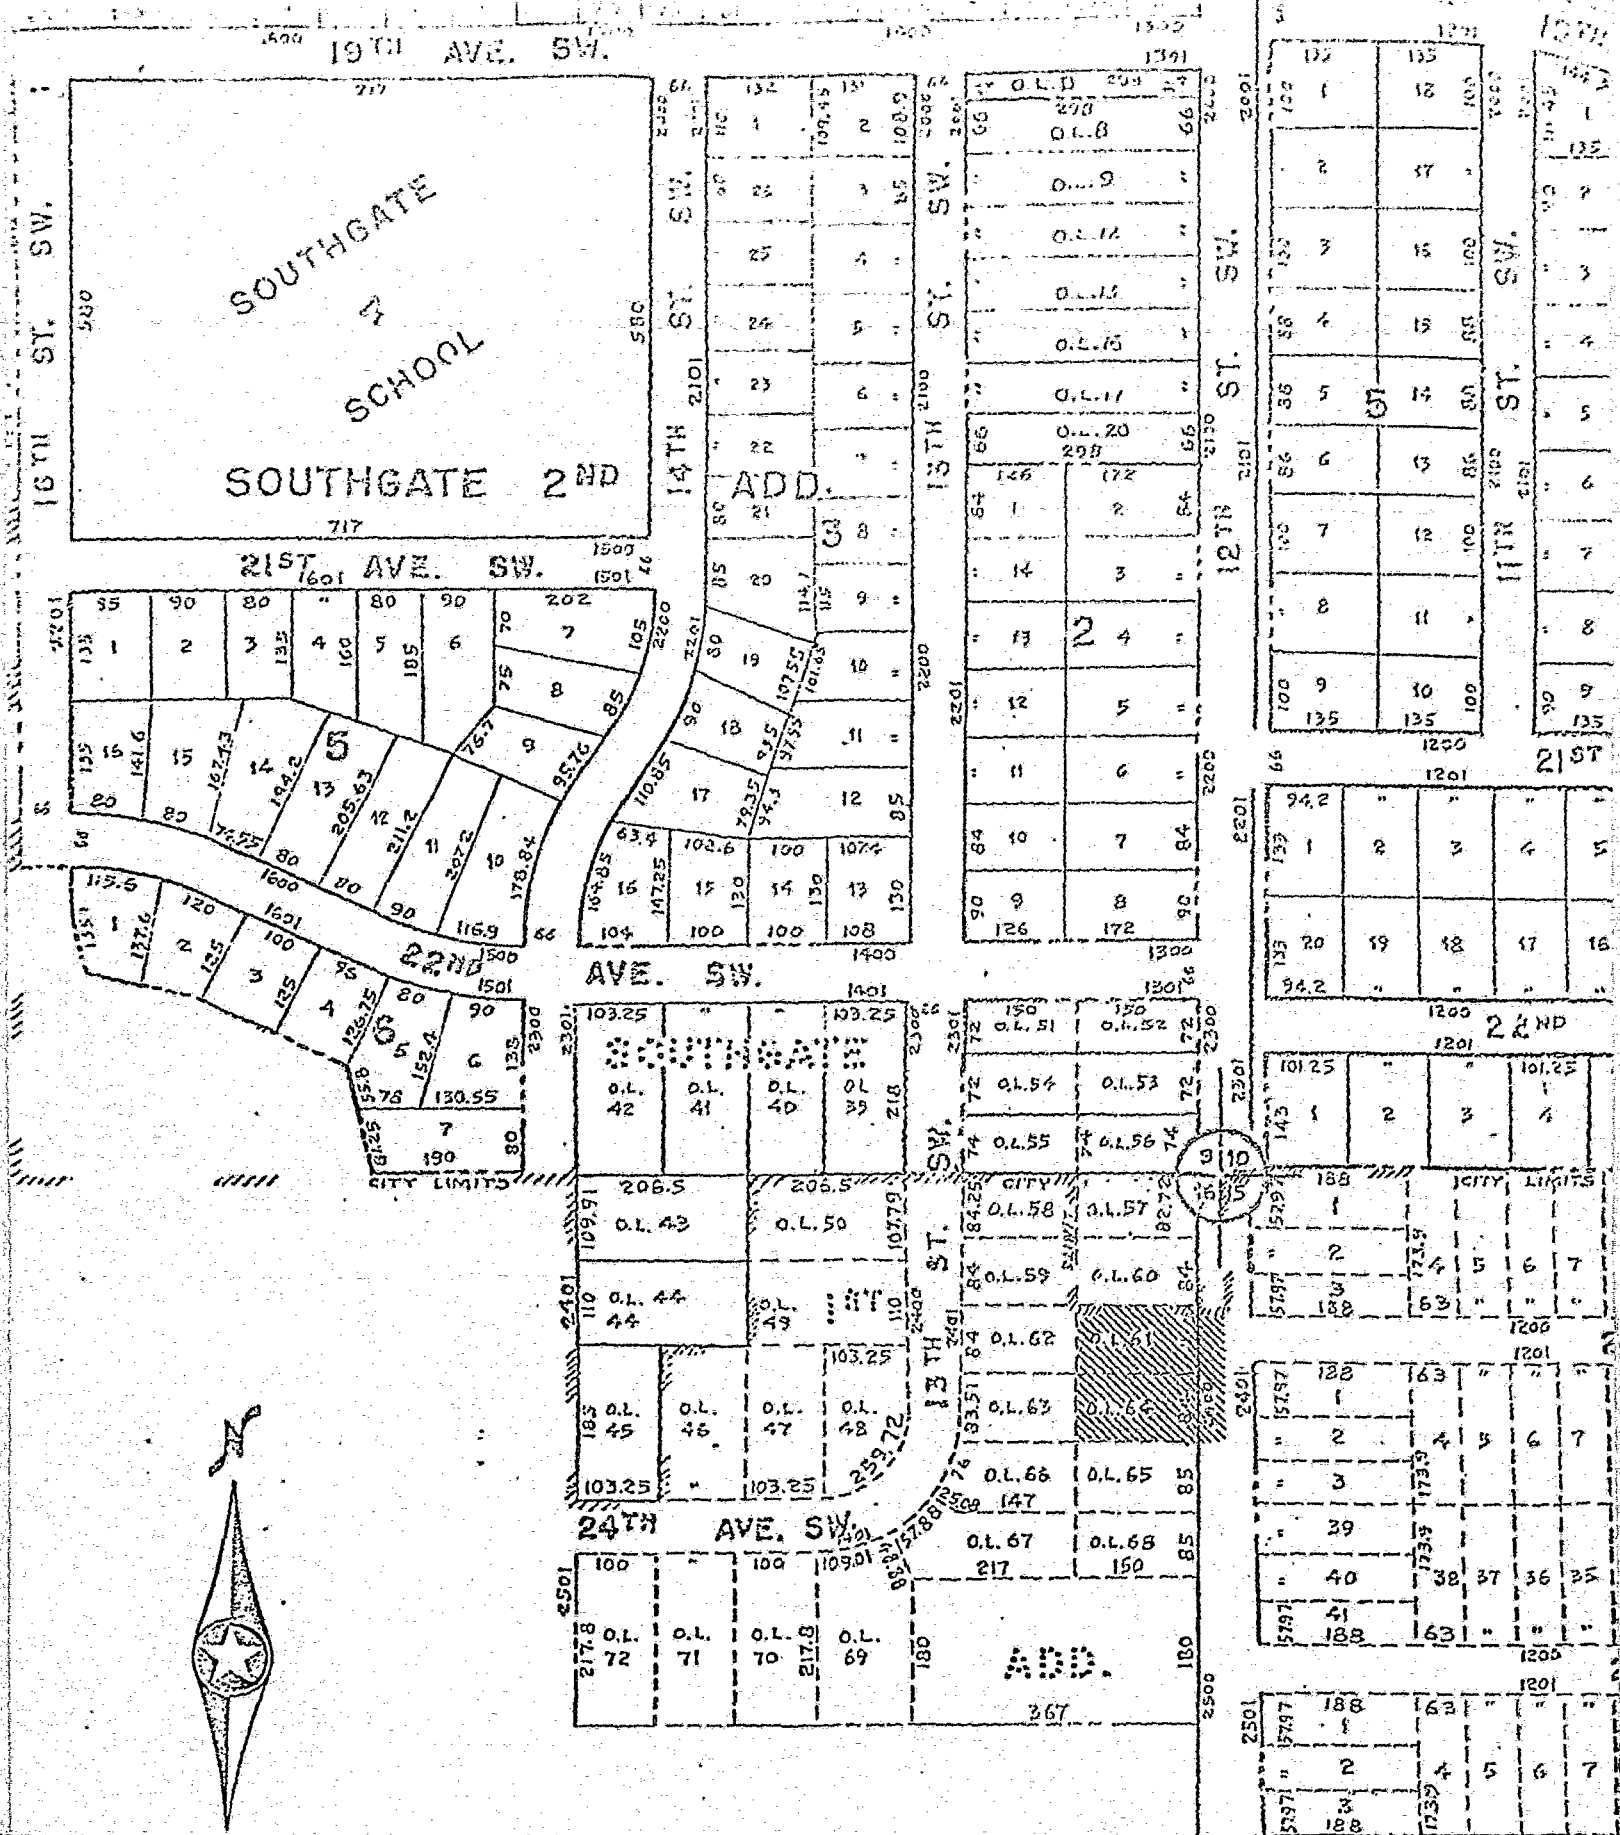

SCALE: 1" = 250'

PETITIONING PROPERTIES

T.H. NO. 105