

An Equal Opportunity Employer

Phone: 296-2428



STATE OF MINNESOTA
MUNICIPAL BOARD

Suite 165 Metro Square
7th & Robert Streets
St. Paul, Minnesota 55101

SEP 21 1979

Ms. Carole Grimm
Rochester City Clerk
City Hall
Rochester, MN 55901

Re: Docket Number A-3541

Ordinance Number 2064

City of Rochester

Dear City Clerk:

The Minnesota Municipal Board has now processed and approved the above ordinance and filing fee in accordance with Minnesota Statutes, Chapter 414, and the Rules of Procedure.

According to law, this annexation ordinance must be filed with the Township Clerk, County Auditor, Secretary of State and the Municipal Board. (Since the ordinance has already been filed with the Municipal Board, no additional copies are required.)

The annexation is final upon the date the ordinance is approved by the Board, which is the date of this letter.

Sincerely,

MUNICIPAL BOARD

A handwritten signature in cursive script that reads "Patricia D. Lundy".

Patricia D. Lundy
Assistant Executive Director

PDL:kj

cc: Secretary of State
County Auditor
Township
Attorney
Municipality

STATE OF MINNESOTA
DEPARTMENT OF STATE
FILED
OCT - 1 1979
Joan Anderson Howe
Secretary of State

(REVISED 7/78)

432411
O.D.

City of **ROCHESTER**
— *Minnesota 55901* —



CAROLE A. GRIMM
CITY CLERK
Room 100, City Hall

September 25, 1979

Ms. Joan Grove, Secretary of State
180 State Office Building
St. Paul, Minnesota 55155

Dear Secretary Grove:

Enclosed for service are certified copies of Ordinance No. 2060 and 2064, annexing land in Section 3, Township 106 North, Range 14 West, to the City of Rochester.

These annexations were approved by the Minnesota Municipal Commission on September 21, 1979.

Sincerely,

Dolores K. Lanier

Dolores K. Lanier
Deputy City Clerk

/d1
Encl

ORDINANCE NO. 2064

AN ORDINANCE ANNEXING TO THE CITY OF
ROCHESTER, MINNESOTA, CERTAIN UNPLATTED
LAND NOT EXCEEDING 200 ACRES IN AREA
SITUATED IN SECTION 3, TOWNSHIP 106
NORTH, RANGE 14 WEST, OLMSTED COUNTY,
MINNESOTA.

THE COMMON COUNCIL OF THE CITY OF ROCHESTER DO ORDAIN:

Section 1. A petition has been filed with the Common Council of the City of Rochester, signed by a majority of the owners of land described herein, requesting the Common Council to annex said land to the City of Rochester. The land described in said petition for annexation is located in Rochester Township, Olmsted County, Minnesota, and is described as follows:

That part of the East Half of the Southeast Quarter (SE 1/4) of the Northwest Quarter (NW 1/4) of Section 3, Township 106 North, Range 14 West, described as follows:

Commencing at the Southeast corner of Lot 14, Block 3, Folwell West Second Subdivision, thence North along East line of said Lot 14 a distance of 163.42 feet for a place of beginning, thence South $88^{\circ}49'20''$ West a distance of 46 feet, thence North $34^{\circ}52'40''$ West a distance of 60.90 feet, thence North $19^{\circ}27'40''$ West a distance of 39.00 feet, all along the most Northerly line of Lot 14 to the most northerly point of Lot 14, thence North to the South line of Lot 9, Block 3, Folwell West Second Subdivision to a point 126.74 feet East of the Southwest corner of said Lot 9, thence Easterly along the South line of said Lot 9, to the Southeast corner of said Lot 9, thence South to the point of beginning.

Said petition has also been filed with the Town Board of Rochester Township, with the County Board of the County of Olmsted, and with the Minnesota Municipal Board, and the Town Board of Rochester Township has notified the City that it has no objections to the annexation of the above-described land.

Section 2. The quantity of land included in said petition is approximately 1 acre.


Section 3. The Common Council of the City of Rochester does hereby determine that the land described in Section 1 abuts upon the present territorial limit of the City of Rochester, is so conditioned as to be properly subjected to the municipal government, and the annexation of said land will be in the best interest of the City of Rochester and the land described.

Section 4. Therefore, the land described in Section 1 above is hereby annexed, added to and made a part of the City of Rochester, Minnesota, as effectually as if it had originally been a part thereof.

Section 5. Present and future owners of the area annexed by this ordinance are hereby notified that in addition to the usual assessments, it is the intention of the Common Council to assess against benefited property all or a portion of the cost of any storm sewer, water tower, and trunk line sanitary sewer construction, heretofore or hereafter undertaken to serve the area annexed.

Section 6. This ordinance shall take effect and be in force from and after its official publication and from and after the filing of a certified copy hereof with the Minnesota Municipal Board, the Rochester Town Clerk, and County Auditor, and the Secretary of State.

Passed and adopted by the Common Council of the City of Rochester, Minnesota, this 20 day of August, 1979.

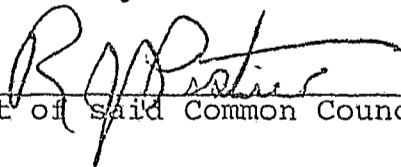


President of said Common Council

Attest: 

City Clerk

Approved this 21 day of August, 1979.

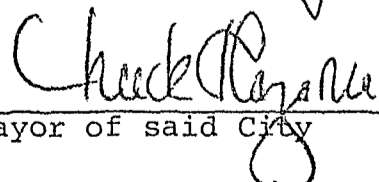

Mayor of said City

(Seal of the City of
Rochester, Minnesota)

STATE OF MINNESOTA)
)
COUNTY OF OLMSTED)

I, DOLORES K. LANIER, DEPUTY CITY CLERK OF THE CITY OF ROCHESTER,
MINNESOTA, DO HEREBY CERTIFY THAT I HAVE COMPARED THE ATTACHED
COPY OF AN ORDINANCE WITH THE ORIGINAL ORDINANCE ON FILE IN MY
OFFICE AND THAT THE FOREGOING IS A TRUE AND CORRECT COPY OF THE
SAID ORDINANCE AND OF THE WHOLE THEREOF.

WITNESS MY HAND THIS 25th DAY OF September, 1979.

Dolores K. Lanier


Deputy City Clerk
City of Rochester, Minnesota

STATE OF MINNESOTA
DEPARTMENT OF STATE
FILED
OCT - 1 1979

John Anderson Shaw
Secretary of State

#32411
O.N.


(Seal of the City of
Rochester, Minnesota)

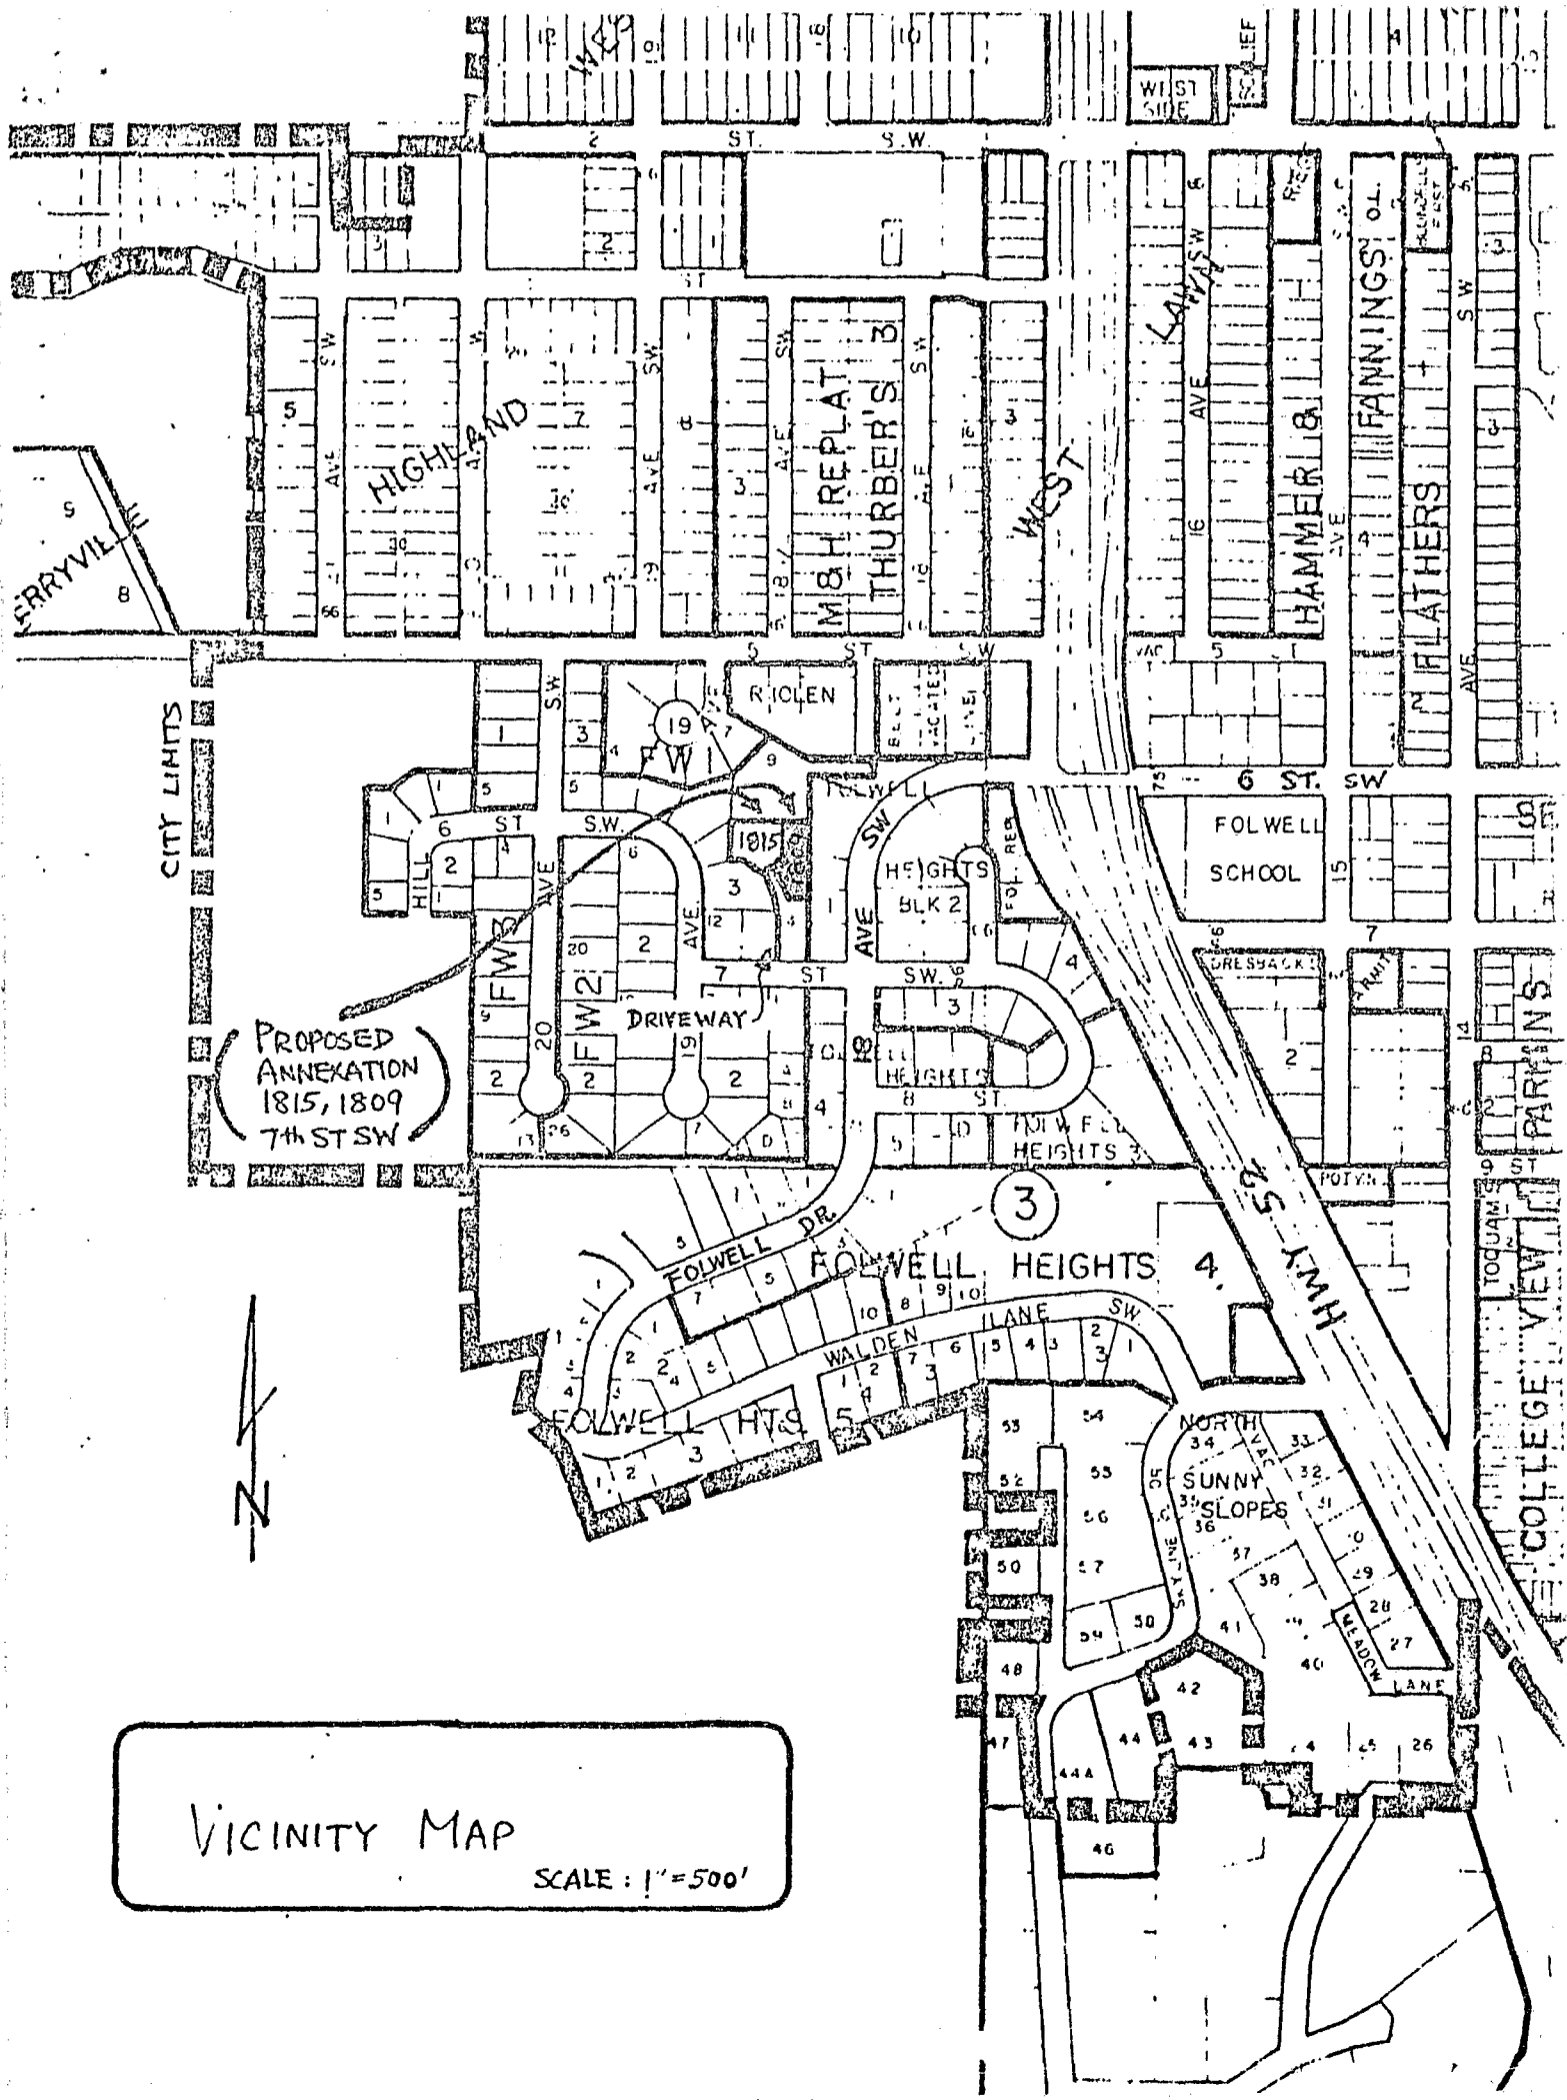

VICINITY MAP
SCALE: 1"=500'

An Equal Opportunity Employer

Phone: 296-2428

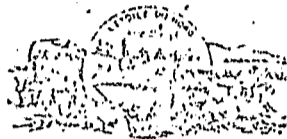

STATE OF MINNESOTA
MUNICIPAL BOARD

Suite 165 Metro Square
7th & Robert Streets
St. Paul, Minnesota 55101

September 21, 1979

Ms. Carole Grimm
City Clerk
City Hall
Rochester, MN 55901

Re: Docket Number A-3540

Ordinance Number 2060

City of Rochester

Dear City Clerk:

The Minnesota Municipal Board has now processed and approved the above ordinance and filing fee in accordance with Minnesota Statutes, Chapter 414, and the Rules of Procedure.

According to law, this annexation ordinance must be filed with the Township Clerk, County Auditor, Secretary of State and the Municipal Board. (Since the ordinance has already been filed with the Municipal Board, no additional copies are required.)

The annexation is final upon the date the ordinance is approved by the Board, which is the date of this letter.

Sincerely,

MUNICIPAL BOARD

A handwritten signature in cursive script, reading "Patricia D. Lundy".

Patricia D. Lundy
Assistant Executive Director

PDL:kj

cc: Secretary of State
County Auditor
Township
Attorney
Municipality

(REVISED 7/78)

324/2