



**STATE OF MINNESOTA
MUNICIPAL BOARD**

Suite 165 Metro Square
7th & Robert Streets
St. Paul, Minnesota 55101

February 15, 1984

Ms. Laurie Greenfield
City Clerk
North Mankato City Hall
1001 Belgrade Avenue
North Mankato, Minnesota 56001

Re: Docket Number A-4076

Ordinance Number 43, 3rd Series

City of North Mankato

Dear City Clerk:

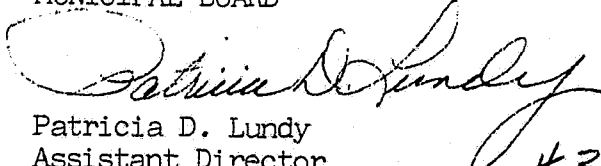
The Minnesota Municipal Board has now processed and approved the above ordinance in accordance with Minnesota Statutes, Chapter 414, and the Rules of Procedure.

According to law, this annexation ordinance must be filed with the Township Clerk, County Auditor, Secretary of State and the Municipal Board. (Since the ordinance has already been filed with the Municipal Board, no additional copies are required.) We also recommend that you file the ordinance with the County Recorder.

The annexation is final upon the date the ordinance is approved by the Board, which is the date of this letter.

Sincerely,

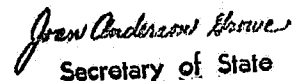
MUNICIPAL BOARD

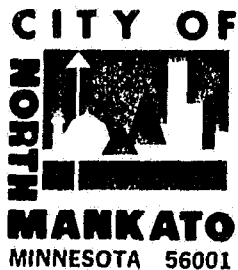

Patricia D. Lundy
Assistant Director

PDL:sg

cc: Secretary of State
County Auditor
Township Clerk
Attorney
Municipality

#36355 O.D.
STATE OF MINNESOTA
DEPARTMENT OF STATE
FILED
NOV 18 1985


Secretary of State



Mankato

December 22, 1983

Office of
CITY ATTORNEY

Minnesota Municipal Board
Suite 165
Metro Square Building
7th and Robert Streets
St. Paul, Minnesota 55101

In re: Annexation of Property identified as Lot 30, Pleasant
View Subdivision

Dear Sir:

Please find enclosed with this letter the following documents:

1. Proposed Annexation Ordinance;
2. A Map of the City of North Mankato outlining the location of the property in question;
3. Affidavits of service upon the Township Board and County Board;
4. Filing Fee in the amount of \$80.00;
5. Petition for Annexation.

A request has been sent to the Township Board requesting its consent to the annexation procedure. The same will be forwarded to your office once it is received.

The property in question is being annexed for the following reasons: To have such land included within such City's municipal limits.

Respectfully yours,

Norbert P. Smith

✓ NPS:las

Enclosures

cc: Minnesota Secretary of State
Room 180, State Office Building
Wabasha Street
St. Paul, Minnesota 55155

P.O. Box 2055 1001 Belgrade Avenue • North Mankato, Minnesota 56001 • Telephone 507-625-4141

An Equal Opportunity - Affirmative Action Employer

ORDINANCE NO. 42

Series No. 3

AN ORDINANCE OF THE CITY OF NORTH MANKATO, MINNESOTA
DECLARING CERTAIN LAND TO BE ANNEXED TO SUCH CITY, IDENTIFIED AS
LOT 30, PLEASANT VIEW SUBDIVISION

THE CITY COUNCIL OF THE CITY OF NORTH MANKATO, MINNESOTA
ORDAINS:

Section 1. The following tract of unincorporated property
abuts upon the municipal limits of the City of North Mankato,
Minnesota.

Section 2. The legal description of said land is shown upon
Exhibit A, attached hereto and the same is incorporated herein by
reference.

Section 3. Such land is now or is about to become urban or
suburban in character.

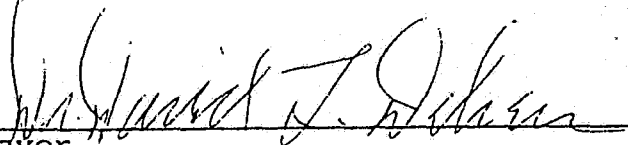
Section 4. The land proposed for annexation is platted.

Section 5. The sole property owner has petitioned the North
Mankato City Council to have such land included within such
city's municipal limits.

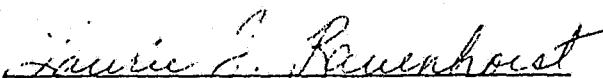
Section 6. Such land is hereby annexed to the City of North
Mankato, Minnesota and is declared to be included within its
municipal limits.

Section 7. After adoption, signing and attestation, this
ordinance shall be published once in the official newspaper of
the City and shall be in effect on and after the day following
such publication and the date this ordinance is approved by the
Municipal Board of the State of Minnesota.

Adopted by the Council this 7th day of November, 1983.


Mayor

Attest:


City Clerk

PETITION FOR ANNEXATION

TO THE CITY COUNCIL OF THE CITY OF NORTH MANKATO, MINNESOTA

We, the undersigned, the owners of the property described below, hereby request the City Council of North Mankato to annex the below described lot to the City of North Mankato, and to extend the city boundaries to include the same.

Lot 30, Pleasantville Subdivision, according to the map or plat thereof on file and of record in this office of the Register of Deeds in and for Nicollet County, Minnesota.

and consisting of approximately one quarter (1/4) acre in size.

The parcel described above abuts upon the City limits and none of it is property within the corporate limits of any incorporated city.

All of this territory is or is about to become urban or suburban in character.

Dated: Oct. 26, 1983

By:

Donald W. Kvasnicka
Donald W. Kvasnicka

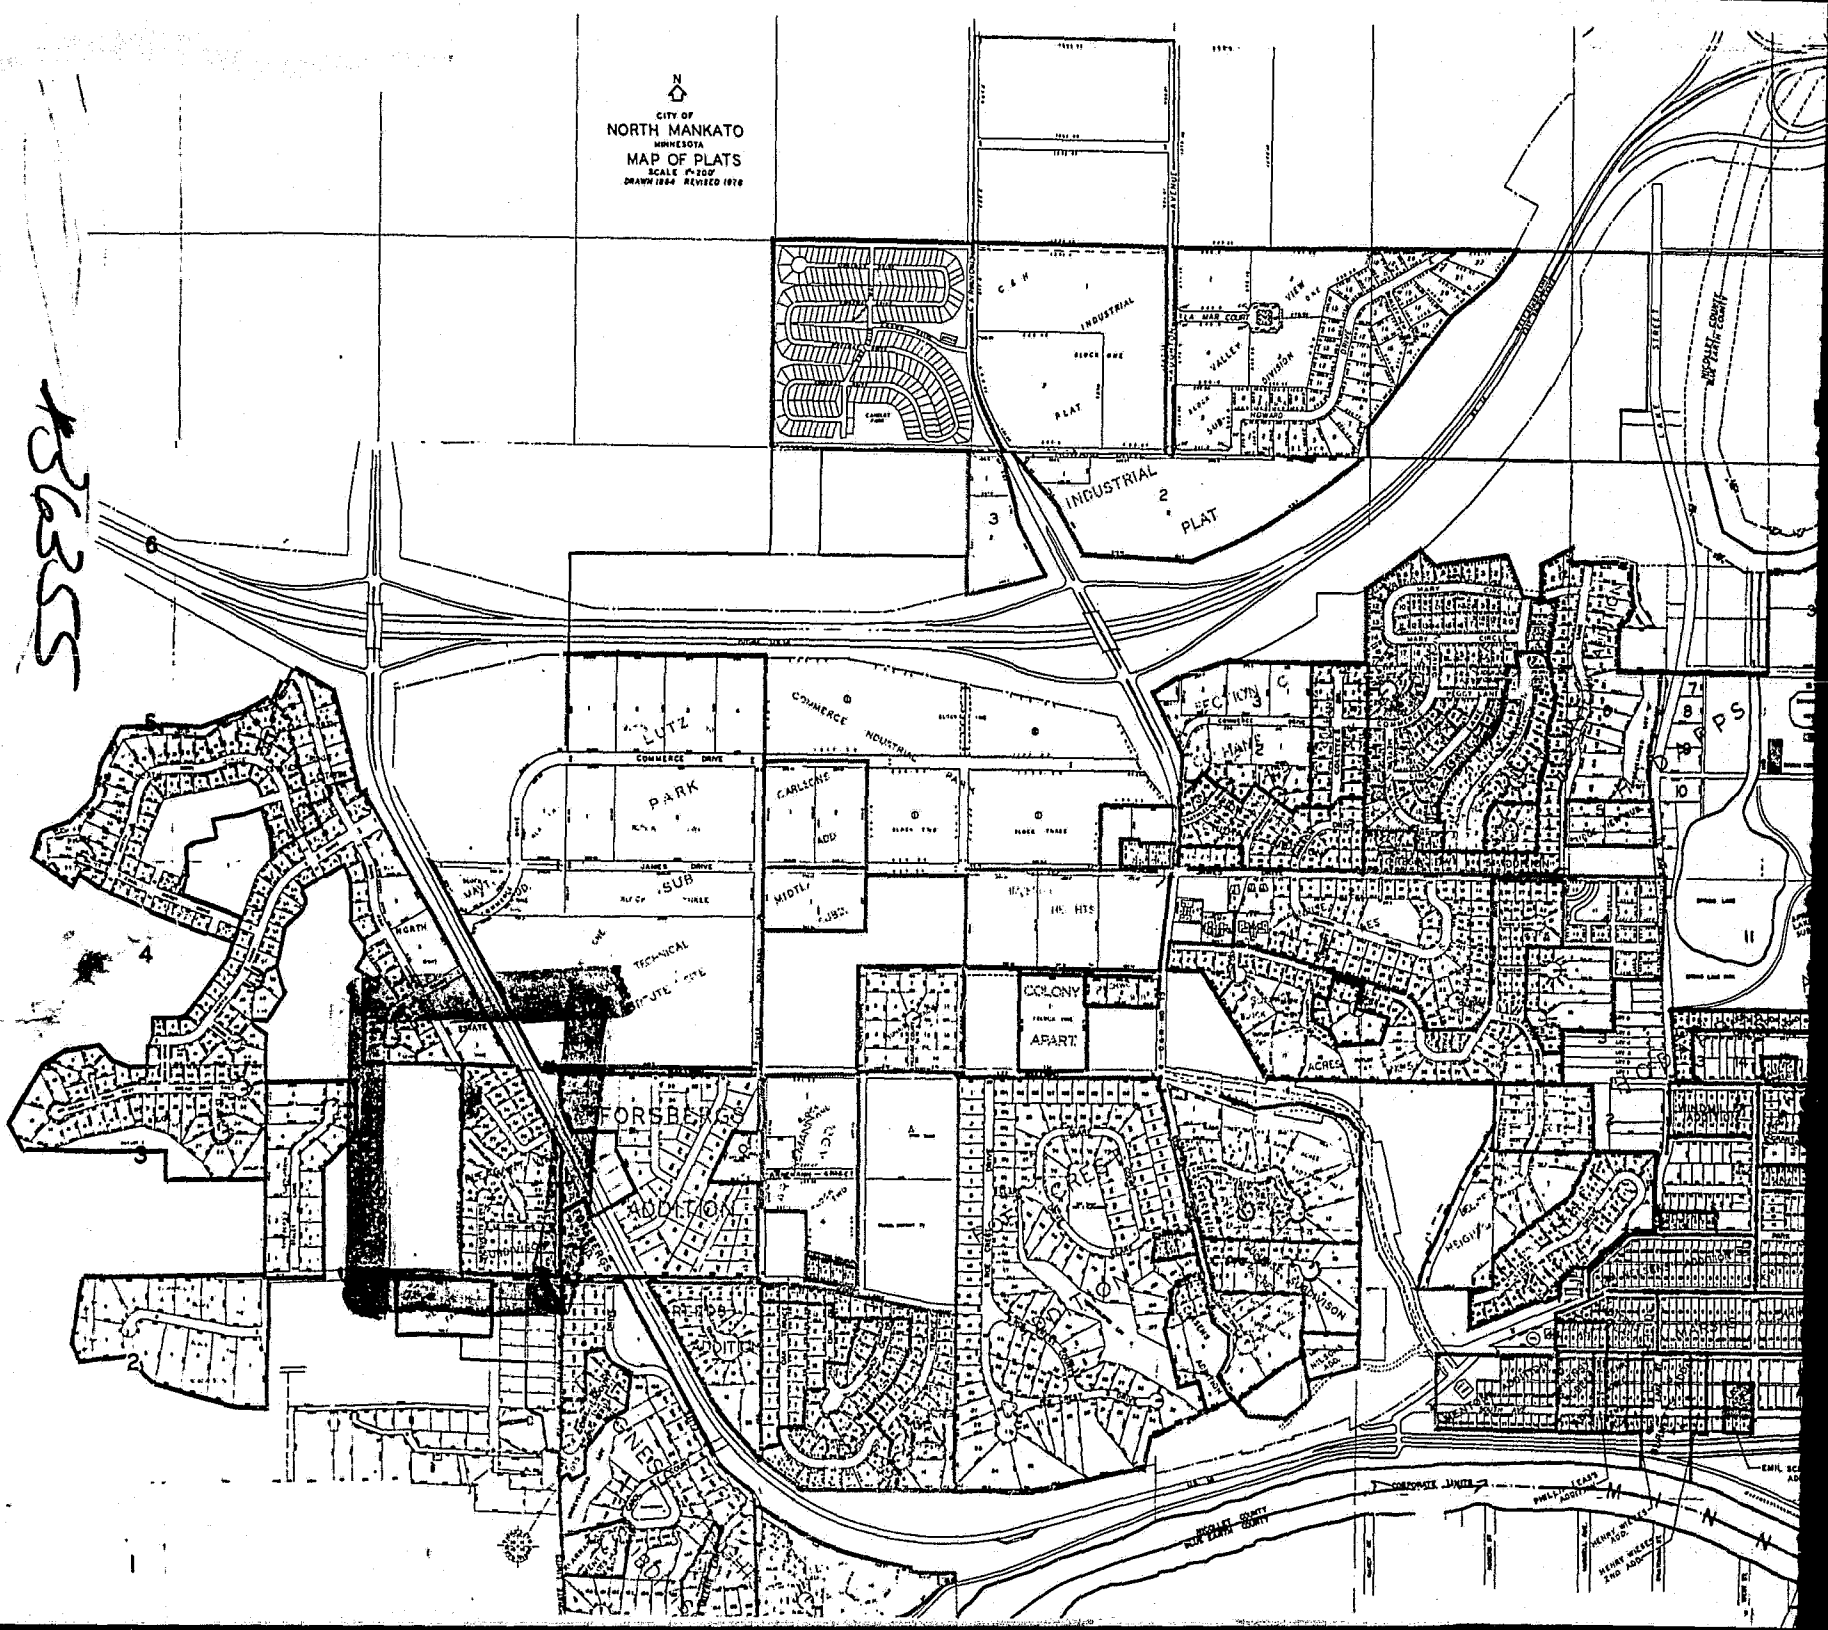
STATE OF MINNESOTA
DEPARTMENT OF STATE
FILED
NOV 18 1985
Jean Anderson Howe
Secretary of State

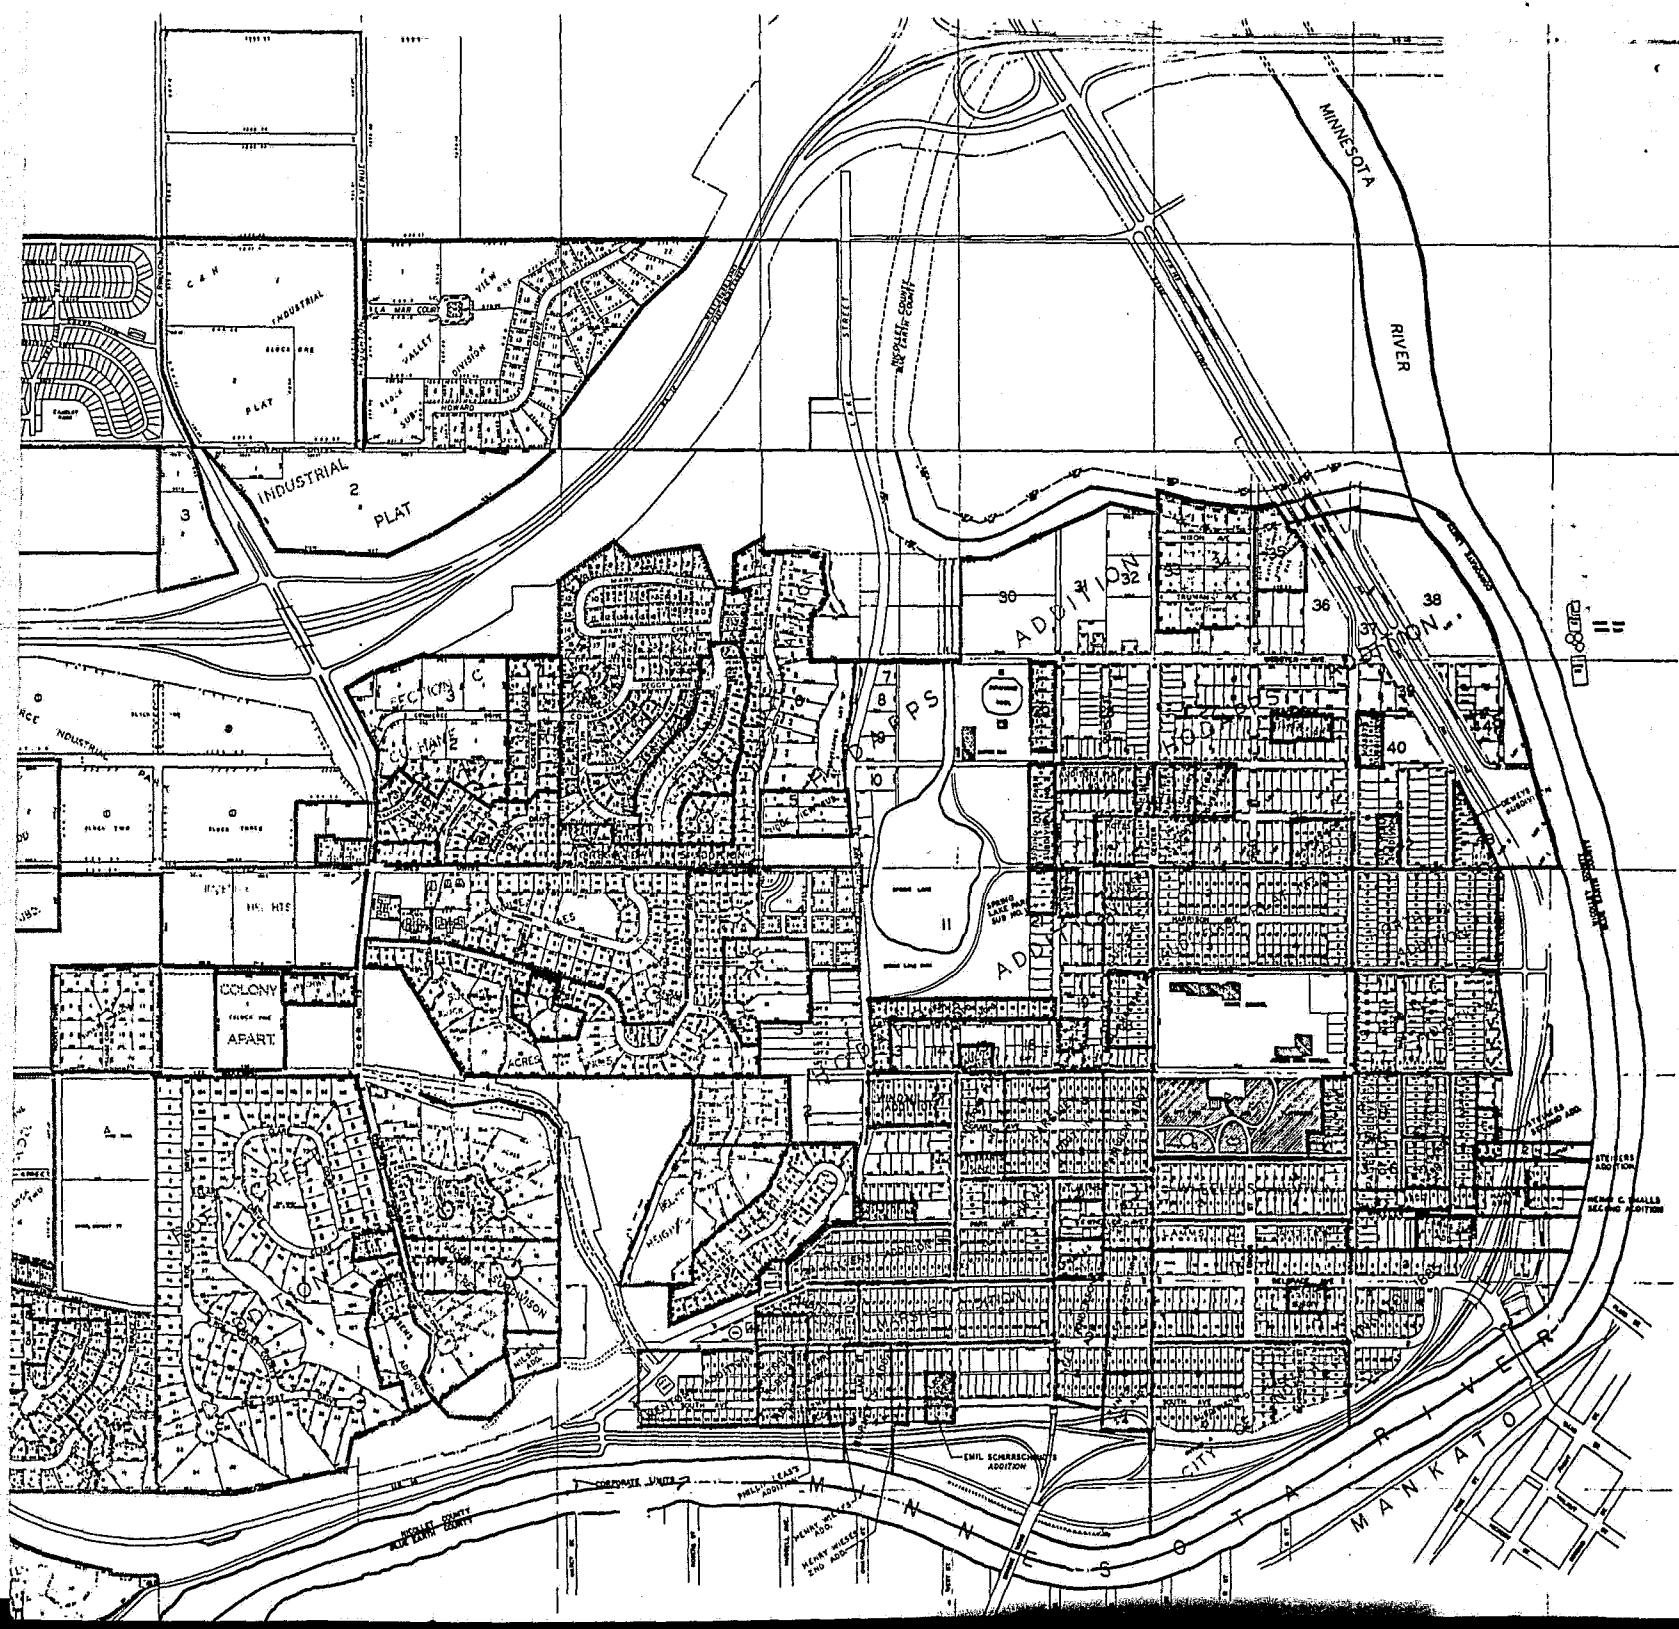
Roger C. Berkner
Roger C. Berkner

Roger Heller
Roger Heller

136355

N
CITY OF
NORTH MANKATO
MINNESOTA
MAP OF PLATS
SCALE 1"=100'
DRAWING REVISED 1978





36355