

~~OTTO A. POIRIER,
ATTORNEY.~~

FIRST NATIONAL BANK BUILDING.
PHONE NO. 12.

CITY ATTORNEY.
U. S. COMMISSIONER.
ASSISTANT COUNTY ATTORNEY.

VIRGINIA, MINN., Dec. 29, 1905.

Hon. P. E. Hanson,

Secretary of State,

St. Paul, Minn.

Dear Sir:

Enclosed herewith please find certified copy of resolution and plat relating to Fourth Addition to Virginia, adopted and annexed by the city council of said city, which please file on record in your office pursuant to Sec. 19, Chap. 8, Laws of 1895.

If there is charge for filing, please advise.

Encl.

Yours truly,

A. K. Thompson
City Clerk.

365

State of Minnesota, }
County of St. Louis, } ss.
City of Virginia, }

I, A. N. Thompson, City Clerk of the City of Virginia,
do hereby certify that I have compared the attached resolution
of the city council of said city, dated December 5th, 1905 relat-
ing to results of special election on proposition to annex certain
territory to the city of Virginia, Minn, hereto attached and
marked "Exhibit A", with the original resolution now on file and
of record in my office.

Further, that I have compared the attached resolution dated
Dec. 19, 1905, approving plat and description of fourth addition
to city of Virginia, hereto attached marked "Exhibit B" with the
original resolution now on file and of record in my office,

Further, that I have compared the attached plat and desc-
riptions of fourth addition to city of Virginia, ^{Exhibit C} with the original
plat and description now on file and of record in my office, and
that each of the above instruments are true and correct copies of
the original instruments on file as stated and of the whole of
each of said instruments.

(CORPORATE SEAL)

A. N. Thompson
City Clerk of the City of
Virginia, Minnesota.

Exhibit "a"

Council Chambers,

Virginia, Minn., Dec. 5, 1905.

Resolution certifying the results of special election
on proposition of annexing certain territory to the City
of Virginia, Minnesota.

By Alderman Wiggen, E. O.

Resolved by the City Council of the City of Virginia, that
said council having this day examined and canvassed the poll
lists, register and returns of judges of election of the special
election held on Tuesday, November 28th, 1905, to vote on the
proposition to annex to the City of Virginia, certain adjoining
territory described as follows: -

I do hereby certify the results of said election to be as
follows: The total number of votes cast at said election were
eighteen (18) as follows: on the proposition to
incorporate certain territory in Sections five, six, seven, six-
teen, seventeen, eighteen, nineteen, twenty and twenty-one (5,
6, 7, 16, 17, 18, 19, 20, and 21) all in Township fifty-eight
North of Range seventeen West, 4 T. M. (Twp. 58 N, R. 17 W)
to the City of Virginia, St. Louis County, Minnesota.

YES: twelve (12)

NO: six (6)

Resolved further that said proposition to annex said adjoin-
ing territory having received a majority of all votes cast at
said election is hereby declared to have prevailed and said
territory as above described is hereby declared annexed and

Commencing at the northeast corner of Section six (6) Township forty-eight (48), north, or corner, one mile west of the Twenty-third Parallel, Missouri, in Saint Louis County, Minnesota, thence east in said Township to the corner of Section twenty-four (24) and Section twenty-five (25); thence
eastward one-half mile to the northeast corner of Section twenty-four (24); thence north two (2) miles to the northeast corner of Section sixteen (16), thence west one and one-fourth (1 1/4) miles to the southwest corner of the northeast quarter of the northeast quarter (NW^{1/4} of NW^{1/4}) of Section seventeen (17), thence south one-half mile to the southwest corner of the northeast quarter of the northeast quarter (NW^{1/4} of NW^{1/4}) of Section seventeen (17), thence west one and one-half (1 1/2) miles to the southwest corner of the northwest quarter of the northeast quarter (NW^{1/4} of NW^{1/4}) of Section eighteen (18), thence north one-half mile to the northeast corner of the southwest quarter of the northeast quarter (SW^{1/4} of NW^{1/4}) of Section seventeen (17), thence eastward one-half mile to the northeast corner of the southwest quarter of the northeast quarter (SW^{1/4} of NW^{1/4}) of Section seven (7), thence north one-half mile to the northwest corner of the southwest quarter (SW^{1/4} of NW^{1/4}) of Section seven (7), thence north one-half (1/2) mile to the northeast corner of the southwest quarter of the northeast quarter (NW^{1/4} of NW^{1/4}) of Section five (5), thence west one and one-half (1 1/2) miles to the place of beginning, being the west half of Section five (5), all of Sections six (6), thirteen (13), nineteen (19), twenty (20), and twenty-one (21) and all those portions of Section seven (7), seventeen (17), and nineteen (19) not included within the present corporate limits of the City of Virginia, Saint Louis County, Minnesota.

joined to the City of Virginia, St. Louis County, Minnesota,
to be described and known as Fourth addition to Virginia,

Resolved further that John D. Lamont, consulting
engineer of Virginia, be and he is hereby authorized and directed
to forthwith prepare and file with the city council four duplicate
copies of plat of the adjoining territory annexed to the City of
Virginia as above described.

Adopted on motion of Alderman Z. George,
supported by Alderman Wiggen by the
following vote:

Ayes, Alderman, Bush, Wiggen, George, Mr. President.

Nays, None.: ()

Adopted December 5th, 1905.

P. A. Coffey,
President City Council,

Attest:

A. N. Thompson,
City Clerk.

Approved Dec. 11th, 1905.

M. L. Fay,
Mayor.

Exhibit "B"

Council Chamber,

Virginia, Minn., Dec. 19, 1905.

Resolution approving plat and descriptions of fourth addition
to City of Virginia,

By Alderman E. G. Bush,

Whereas the proposition to annex certain territory in Sec.
5, 6, 7, 16, 17, 18, 19, 20 and 21 all in Twp. 58 N. Range 17 W.
4th P. M. has been duly voted upon at special election and said
proposition having prevailed and carried and the results - having
been certified by the city council by resolution duly adopted.

Resolved by the city council of the city of Virginia that
the plat of the territory above mentioned with description thereof
prepared by John D. Lamont, consulting engineer of said city of
Virginia as filed with the City Clerk ^{be} and the same is hereby ~~expressed~~
declared annexed and adjoined to said city as Fourth addition to
the City of Virginia, St. Louis County, Minn.

Resolved further that certified copy of this resolution
together with plat and description be filed for record with the
secretary of State of Minnesota and register of deeds in and for
County of St. Louis and State of Minnesota as provided by law.

Adopted by motion by Alderman Mattson,

supported by Alderman Gust Johnson by the
following vote:-

Ayes, Alderman Bush, Mattson, Wiggen, Johnson, George
Mr. President.,

Nays, Alderman None.

Attest: Adopted December 19 1905.


A. N. Thompson P. A. Coffey,
City Clerk. President City Council.

Approved December 26 1905.

M. L. Fay, Mayor.

Plat of Township 58N. Range 17W. 4th Mer.
Showing Territory Annexed to City of Virginia, Minnesota,
Nov. 28, 1905.

Scale 1 inch = 1 mile

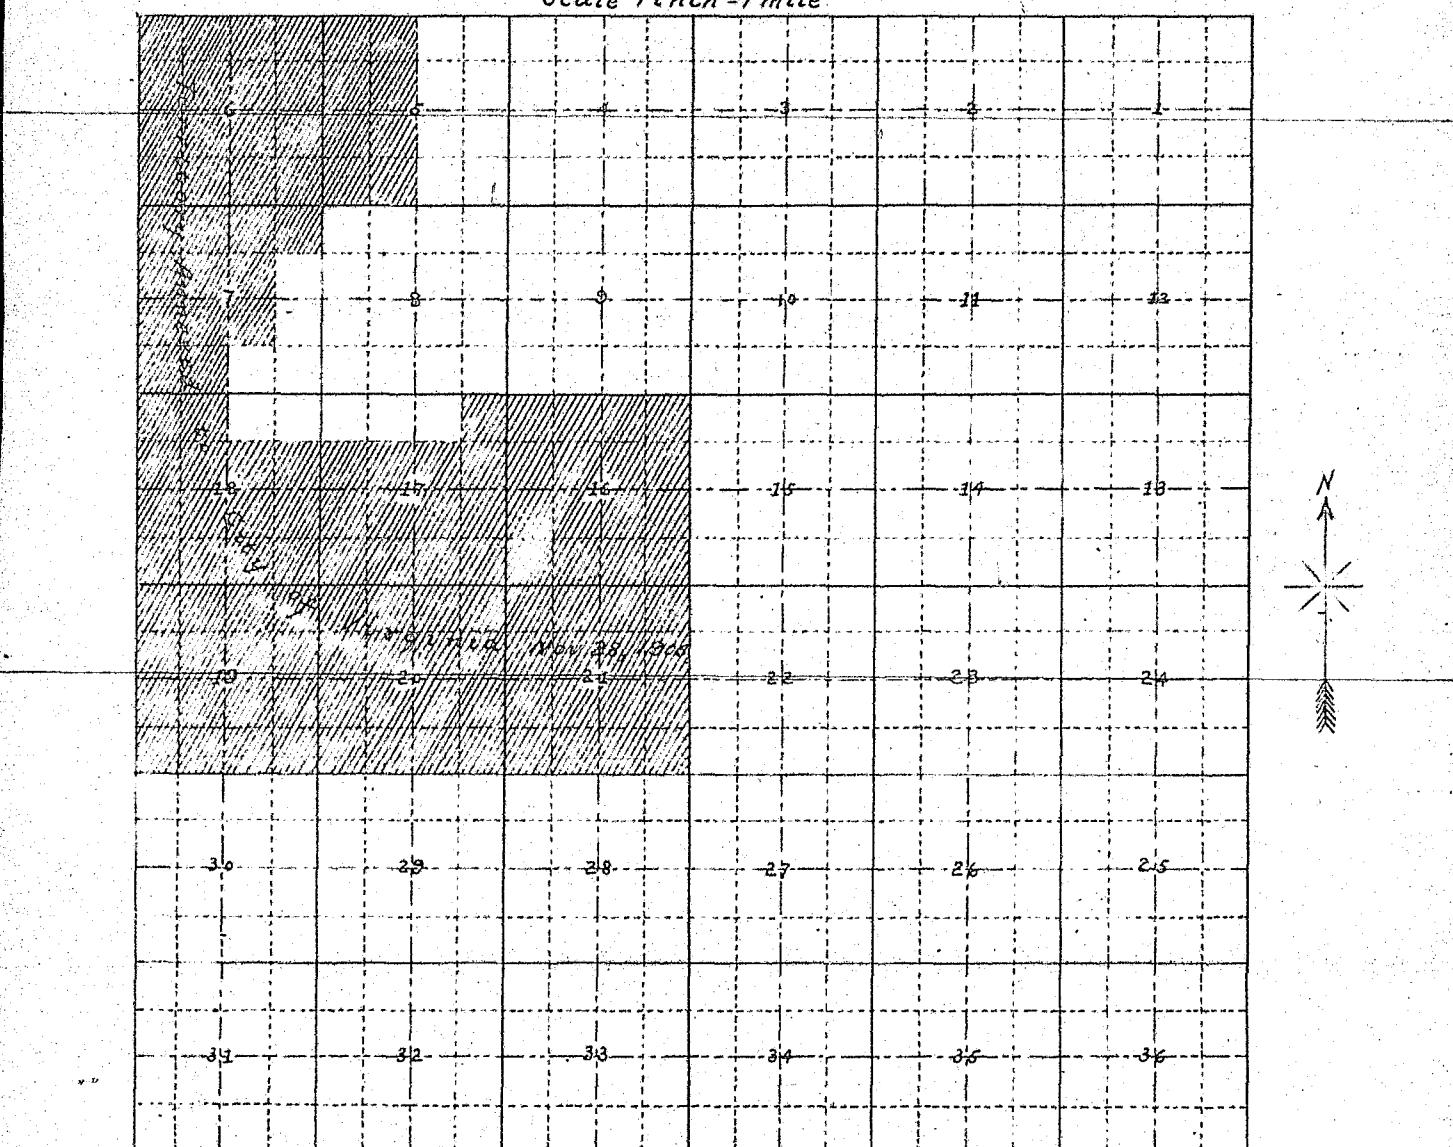

Note: Hatched portion represents territory annexed, which is described as follows: viz:

The N.W. 1/4 of Section 5, all of Section 6, W. 1/2 of Section 7, W. 1/2 of N.E. 1/4 of Section 7, N.E. 1/4 of N.E. 1/4 of Section 7, N.W. 1/4 of S.E. 1/4 of Section 7, S. 1/2 of Section 18, N.W. 1/4 of Section 18, S. 1/2 of N.E. 1/4 of Section 18, S. 1/2 of Section 17, S. 1/2 of N. 1/2 of Section 17, N.E. 1/4 of N.E. 1/4 Section 17, and all of Sections 16, 19, 20 & 21, Township 58N, Range 17W. 4th Mer.

365