



STATE OF MINNESOTA
MUNICIPAL BOARD

Suite 165 Metro Square
7th & Robert Streets
St. Paul, Minnesota 55101

July 22, 1988

Gary Davison
Int'l Falls City Clerk
P. O. Box 392
Int'l Falls, Minnesota 56649

Docket Number A-4461

Ordinance Number 54, Second Series
City of International Falls

Dear Mr. Davison:

The Minnesota Municipal Board has now processed and approved the above ordinance in accordance with Minnesota Statutes, Chapter 414, and the Rules of Procedure.

According to law, this annexation ordinance must be filed with the Township Clerk, County Auditor, Secretary of State, and the Municipal Board. (Since the ordinance has already been filed with the Municipal Board, no additional copies are required.) We also recommend that you file the ordinance with the County Recorder.

The annexation is final upon the date the ordinance is approved by the Board, which is the date of this letter.

Sincerely,

MUNICIPAL BOARD

Pat Lundy
Patricia D. Lundy
Assistant Director

STATE OF MINNESOTA
DEPARTMENT OF STATE
FILED

AUG 23 1988

John Anderson
Secretary of State

RECEIVED

JUL 25 1988

SECRETARY OF STATE

138376

PDL:sg

cc: Koochiching County Auditor
Joseph Boyle, Attorney at Law
Secretary of State

ORDINANCE NO. 54, 2ND SERIES

AN ORDINANCE ANNEXING CERTAIN PARCELS OF LAND TO THE CITY OF INTERNATIONAL FALLS AND PLACING THE SAME WITHIN THE JURISDICTION OF SAID CITY

THE CITY COUNCIL OF THE CITY OF INTERNATIONAL FALLS, MINNESOTA, DOES ORDAIN AS FOLLOWS:

Section 1. That the following parcels of land described in Section 2 are either urban or suburban in character and are completely surrounded by land within the municipal limits of the City of International Falls.

Section 2. That after due consideration, the City Council has deemed it to be in the best interest of the City that said land be annexed to and become a part of said City, said property being described as follows:

- A. PARCEL ONE A: That part of the $W\frac{1}{2}$ of $E\frac{1}{2}$ of Section 35, Township 71 North, Range 24 West not already within the corporate boundaries; and the $W\frac{1}{2}$ of Section 35, Township 71 North, Range 24 West including the Plat of Blocks 201 through 209 of International Falls not already within corporate boundaries.
- B. PARCEL ONE B: That part of the $SE\frac{1}{4}$ of $NE\frac{1}{4}$ of Section 35, Township 71 North, Range 24 West not already within the corporate boundaries.

Section 3. That accordingly, said tracts of land described, herein, be and they are, annexed to the City of International Falls and that said tracts of land hereby are part of and subject to the jurisdiction of the City of International Falls, Minnesota, and are zoned M-2 Manufacturing in accordance with the City Code.


Section 4. City Code Chapter 1 entitled "GENERAL PROVISIONS AND DEFINITIONS APPLICABLE TO THE ENTIRE CITY CODE INCLUDING PENALTY FOR VIOLATION", and City Code Section 1.03, "VIOLATION A MISDEMEANOR OR A PETTY MISDEMEANOR", are hereby adopted by reference as though repeated verbatim herein.

Section 5. After adoption, signing and attestation, this ordinance shall be published once in the official newspaper of the City and shall be in effect on and after the day following such publication.

Attest:




Paul McLaughlin
President of Council

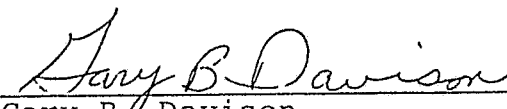

Gary B. Davison
City Clerk/Treasurer


Passed its first reading this 14 day of March, 1988.
Passed its second reading this 28 day of March, 1988.
Passed its third reading this 11 day of April, 1988.

I, Jack E. Murray, hereby approve the foregoing Ordinance this 11 day of April, 1988.

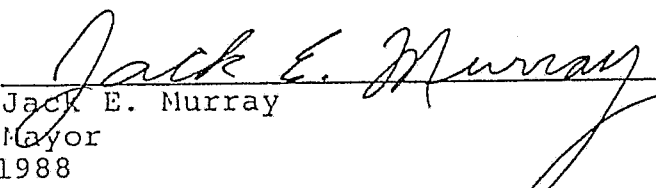


Jack E. Murray
Mayor

Published: Tuesday, April 26th, 1988

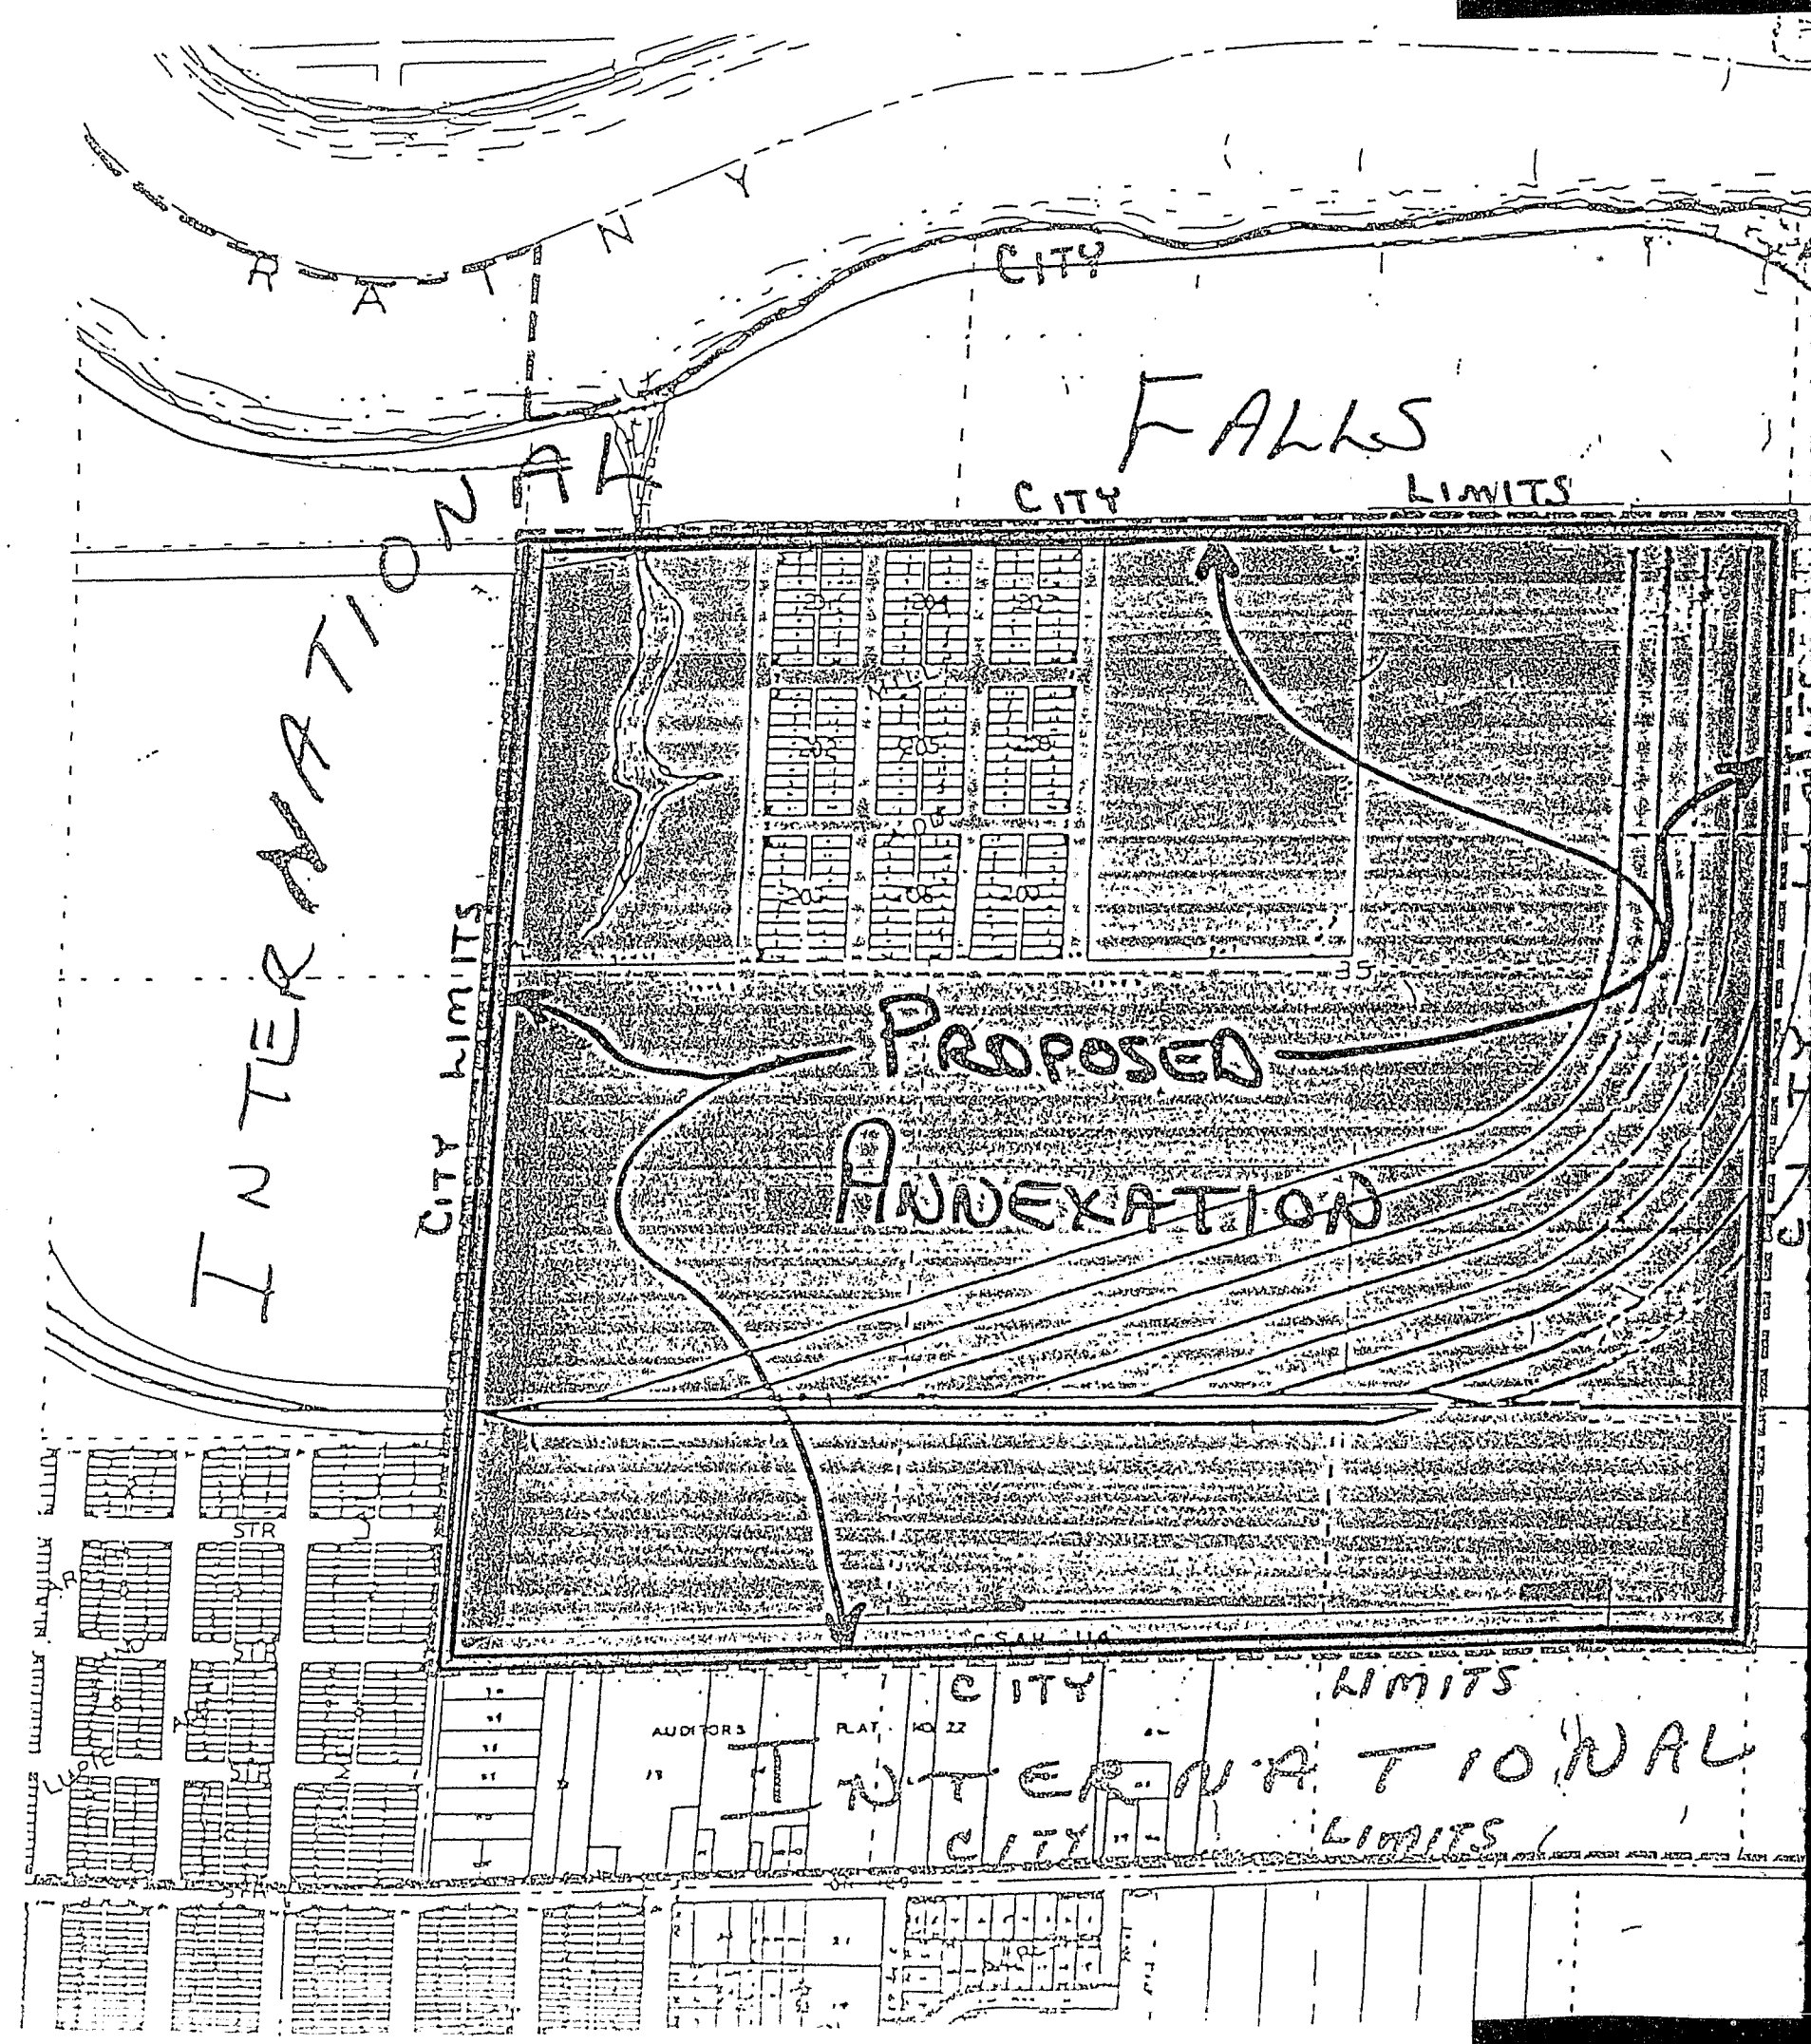

SCALE:
1" = 600'

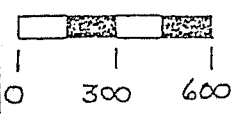

INTERNATIONAL CITY LIMITS

FALLS

PROPOSED ANNEXATION

AUDITORS PLAT NO 22

INTERNATIONAL CITY LIMITS

R T V E

CITY

FALLS

CITY

LIMITS

LIMITS

LIMITS

CITY

TWO TRACKS

CITY LIMITS

PROPOSED ANNEXATION

FALLS

LIMITS

CITY

INTERNATIONAL

CITY

LIMITS

SEWAGE

STATE OF MINNESOTA
DEPARTMENT OF STATE
FILED

AUG 23 1938

John Anderson
Secretary of State

38374